

PROJECT MANAGER BILL AREL (CDOT) - (804) 748-1037  
SURVEYED BY, DATE TIMMONS GROUP (804) 200-6500 4/2020  
DESIGN BY TIMMONS GROUP (804) 200-6500  
SUBSURFACE UTILITY BY, DATE TIMMONS GROUP (804) 200-6500 4/2020

**RW PLANS**

THESE PLANS ARE UNFINISHED AND  
UNAPPROVED AND ARE NOT TO BE  
USED FOR ANY TYPE OF  
CONSTRUCTION.

REVISED	STATE	STATE		SHEET NO.
	ROUTE	PROJECT		
	VA.	000	0000-020-820 R201,C501	XS-1

DESIGN FEATURES RELATING TO CONSTRUCTION  
OR TO REGULATION AND CONTROL OF TRAFFIC  
MAY BE SUBJECT TO CHANGE AS DEEMED  
NECESSARY BY THE DEPARTMENT

**BAILEY BRIDGE CONNECTOR  
CROSS SECTION INDEX OF SHEETS**

SHEET NO. XS-2 - XS-18 CROSS SECTION SHEETS - ROUTE 654 [WEST & EAST] - (BAILEY BRIDGE ROAD)  
SHEET NO. XS-19 - XS-105 CROSS SECTION SHEETS - BAILEY BRIDGE CONNECTOR  
SHEET NO. XS-106 - XS-134 CROSS SECTION SHEETS - BRAD MCNEER PARKWAY [WEST & EAST]  
SHEET NO. XS-135 - XS-138 CROSS SECTION SHEETS - BRAD MCNEER PARKWAY BYPASS

	PROJECT 0000-020-820	SHEET NO. XS-1
--	-------------------------	-------------------

PROJECT MANAGER \_ BILL AREL (CDOT) - (804) 748-1037 \_  
SURVEYED BY, DATE \_ TIMMONS GROUP (804) 200-6500 4/2020 \_  
DESIGN BY \_ TIMMONS GROUP (804) 200-6500 \_  
SUBSURFACE UTILITY BY, DATE TIMMONS GROUP (804) 200-6500 4/2020

# CROSS SECTIONS




SCALE 1 IN. = 10 FT

DESIGN FEATURES RELATING TO CONSTRUCTION OR TO REGULATION AND CONTROL OF TRAFFIC MAY BE SUBJECT TO CHANGE AS DEEMED NECESSARY BY THE DEPARTMENT

REVISED	STATE	STATE		SHEET NO.
	ROUTE	PROJECT		
	VA.	000	0000-020-820 R201,C501	XS-2

## RW PLANS

THESE PLANS ARE UNFINISHED AND UNAPPROVED AND ARE NOT TO BE USED FOR ANY TYPE OF CONSTRUCTION.

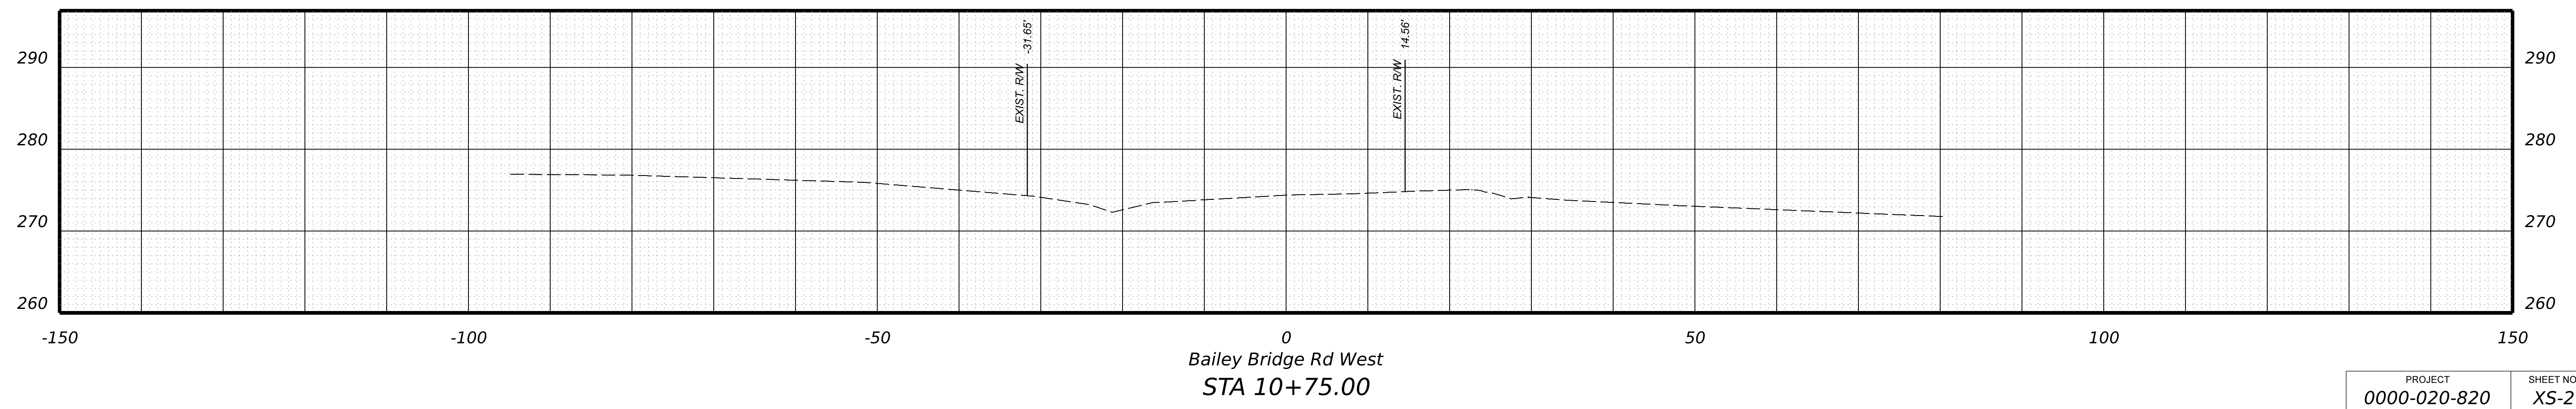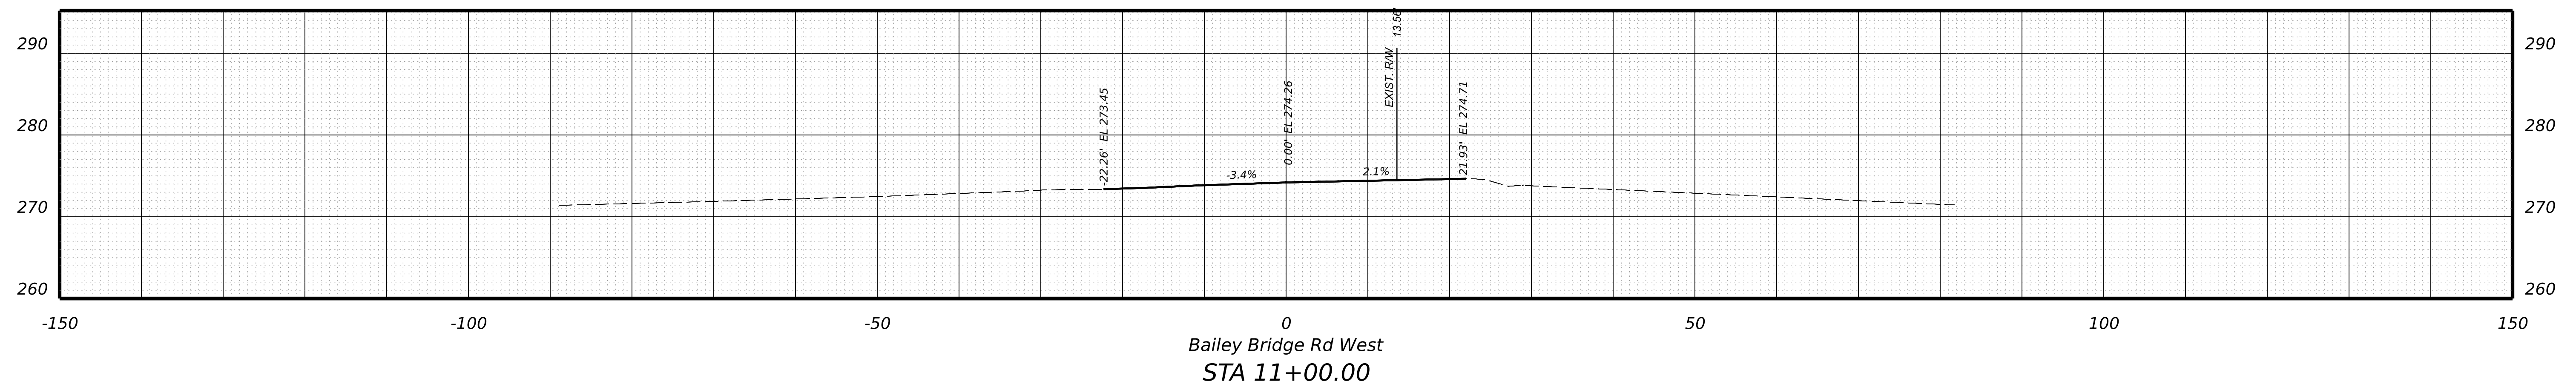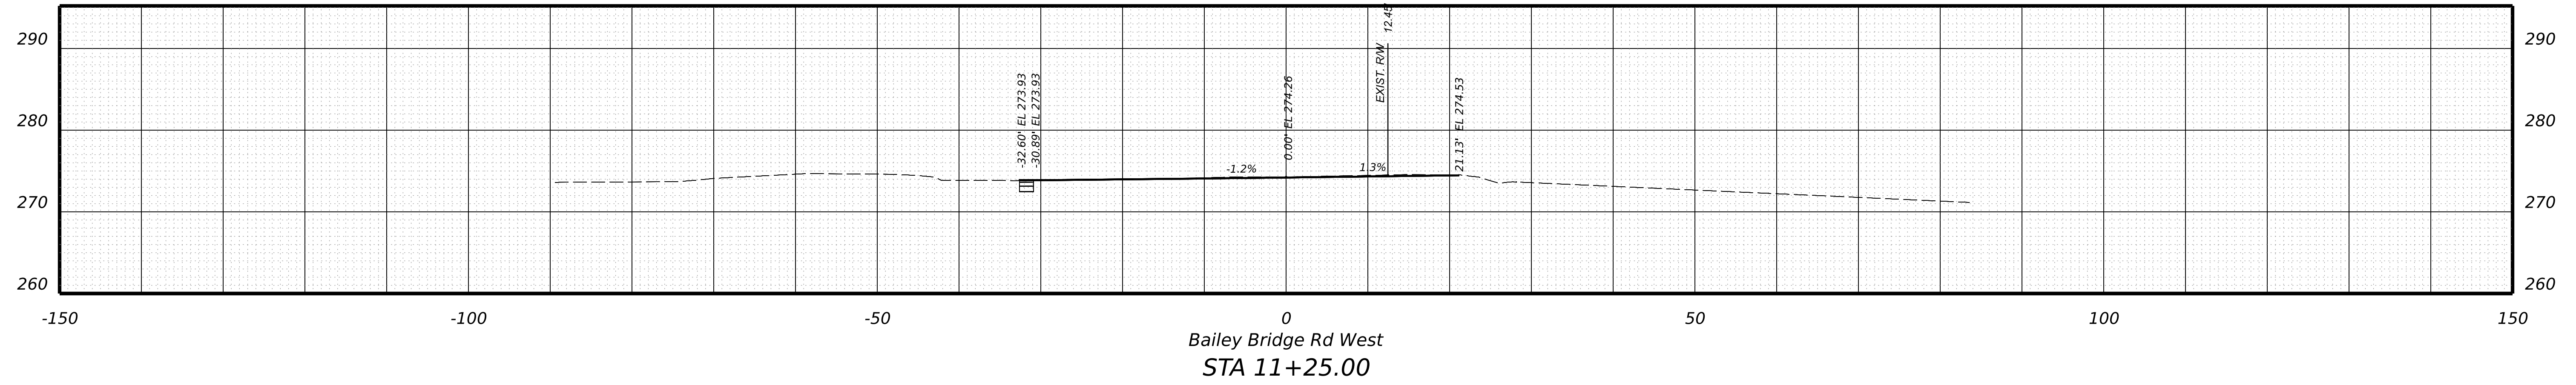

PROJECT	SHEET NO.
0000-020-820	XS-2

PROJECT MANAGER \_ BILL AREL (CDOT) - (804) 748-1037 \_  
SURVEYED BY, DATE \_ TIMMONS GROUP (804) 200-6500 4/2020 \_  
DESIGN BY \_ TIMMONS GROUP (804) 200-6500 \_  
SUBSURFACE UTILITY BY, DATE TIMMONS GROUP (804) 200-6500 4/2020




**RW PLANS**

THESE PLANS ARE UNFINISHED AND UNAPPROVED AND ARE NOT TO BE USED FOR ANY TYPE OF CONSTRUCTION.

**CROSS SECTIONS**  
SCALE 1 IN. = 10 FT

DESIGN FEATURES RELATING TO CONSTRUCTION OR TO REGULATION AND CONTROL OF TRAFFIC MAY BE SUBJECT TO CHANGE AS DEEMED NECESSARY BY THE DEPARTMENT

REVISED	STATE	STATE		SHEET NO.
	ROUTE	PROJECT		
	VA.	000	0000-020-820 R201,C501	XS-3

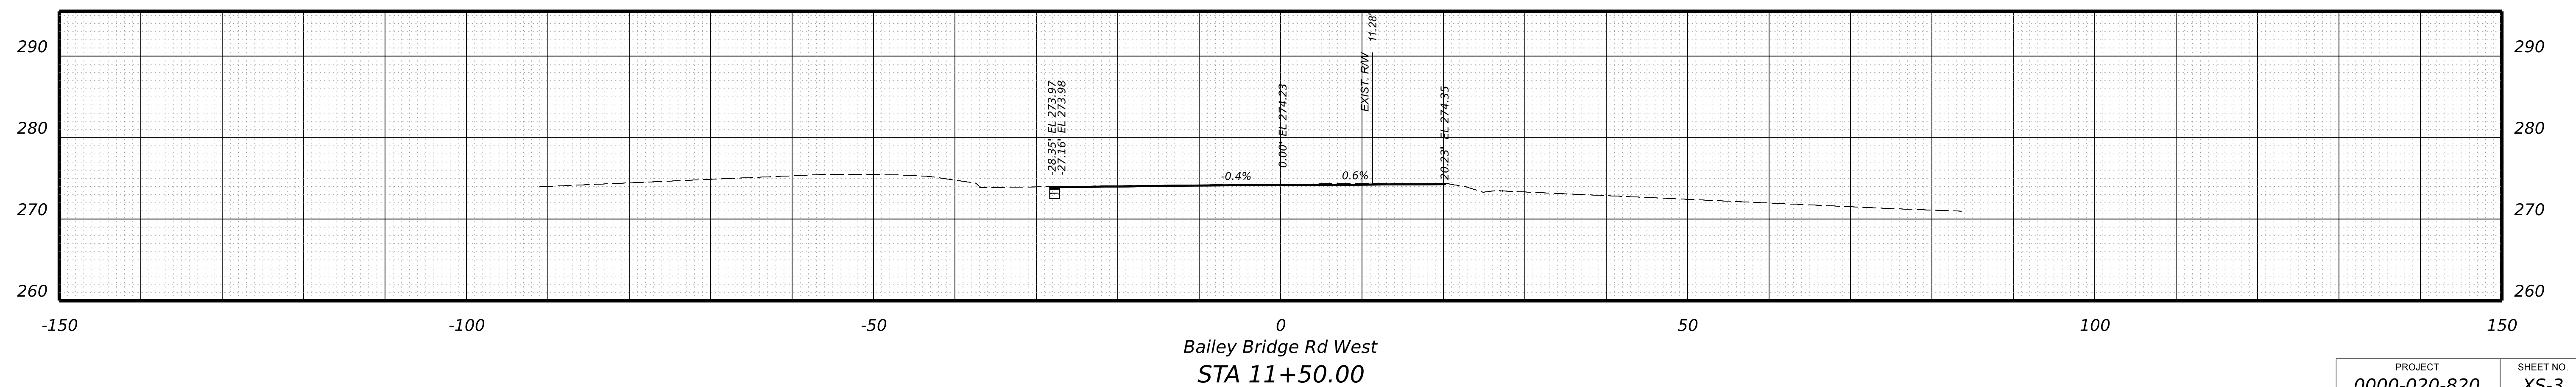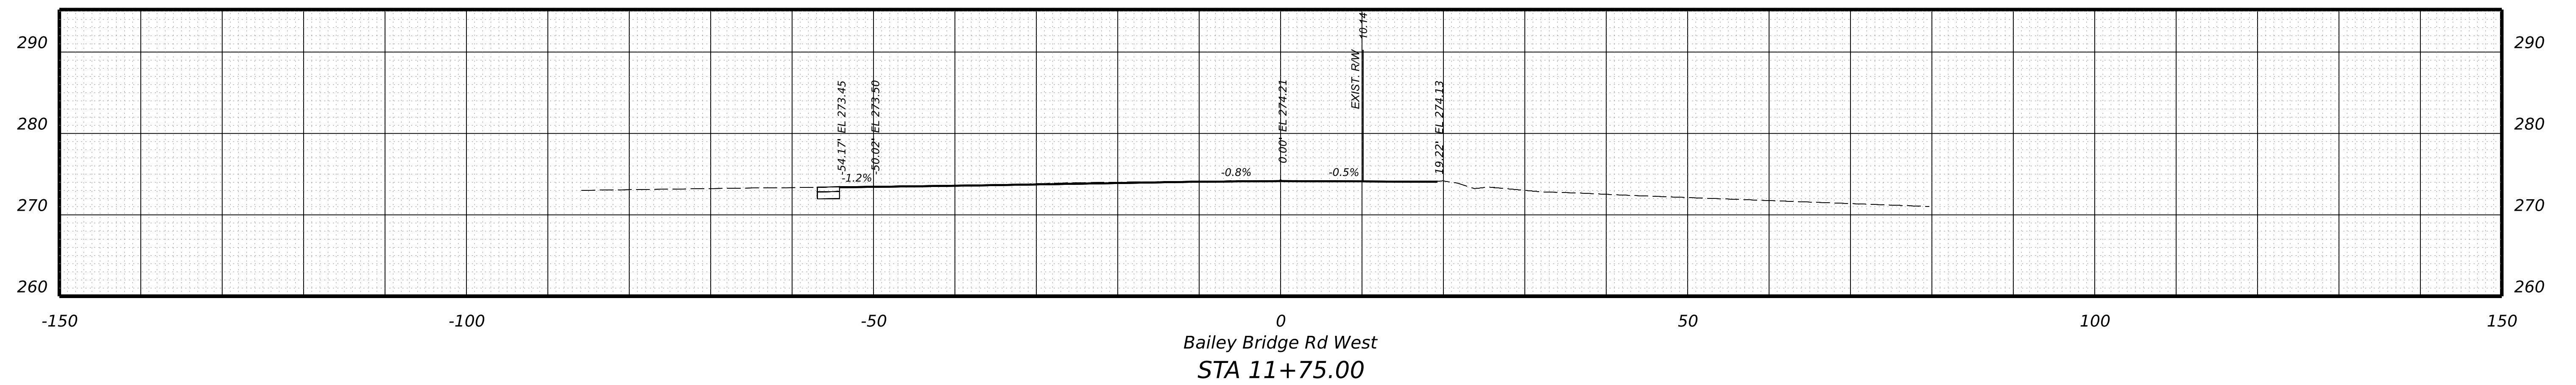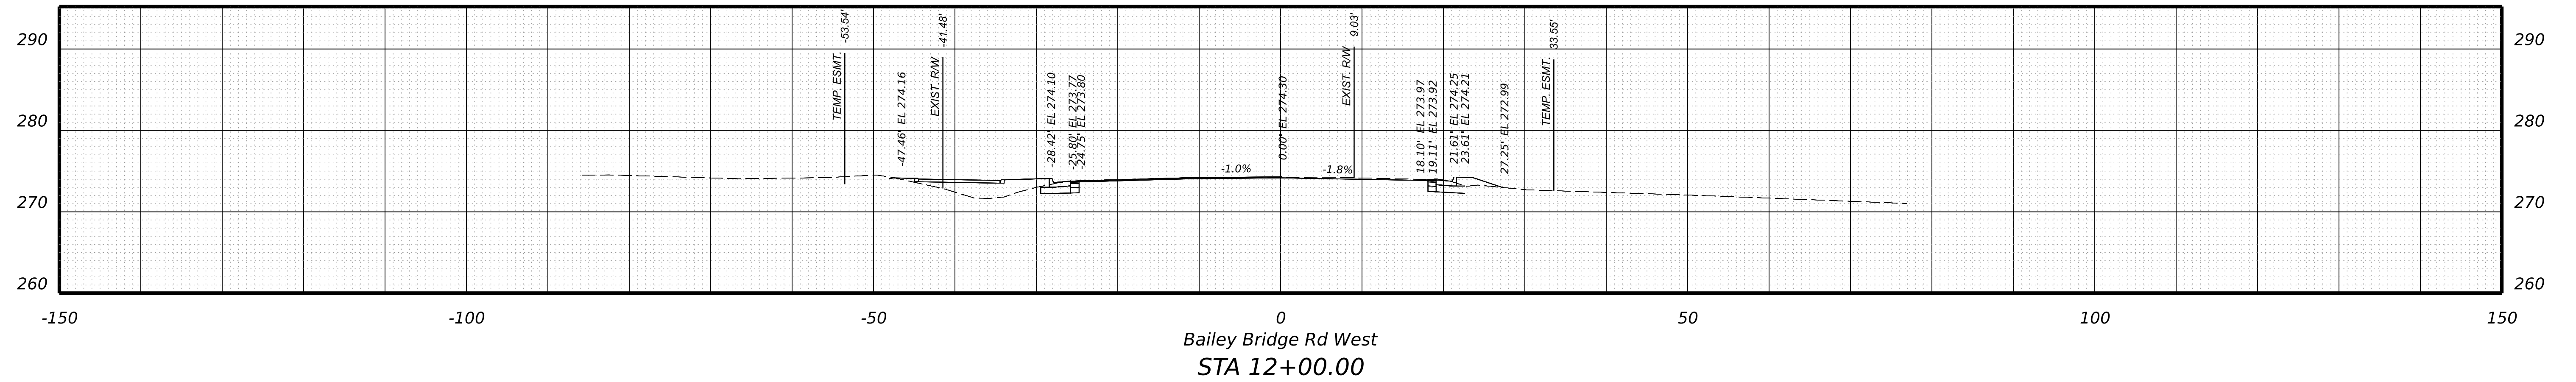

PROJECT	SHEET NO.
0000-020-820	XS-3

PROJECT MANAGER \_ BILL AREL (CDOT) - (804) 748-1037  
SURVEYED BY, DATE \_ TIMMONS GROUP (804) 200-6500 4/2020  
DESIGN BY \_ TIMMONS GROUP (804) 200-6500  
SUBSURFACE UTILITY BY, DATE TIMMONS GROUP (804) 200-6500 4/2020




**RW PLANS**

THESE PLANS ARE UNFINISHED AND UNAPPROVED AND ARE NOT TO BE USED FOR ANY TYPE OF CONSTRUCTION.

**CROSS SECTIONS**  
SCALE 1 IN. = 10 FT

DESIGN FEATURES RELATING TO CONSTRUCTION OR TO REGULATION AND CONTROL OF TRAFFIC MAY BE SUBJECT TO CHANGE AS DEEMED NECESSARY BY THE DEPARTMENT

REVISED	STATE	STATE		SHEET NO.
	ROUTE	PROJECT		
	VA.	000	0000-020-820 R201,C501	XS-4

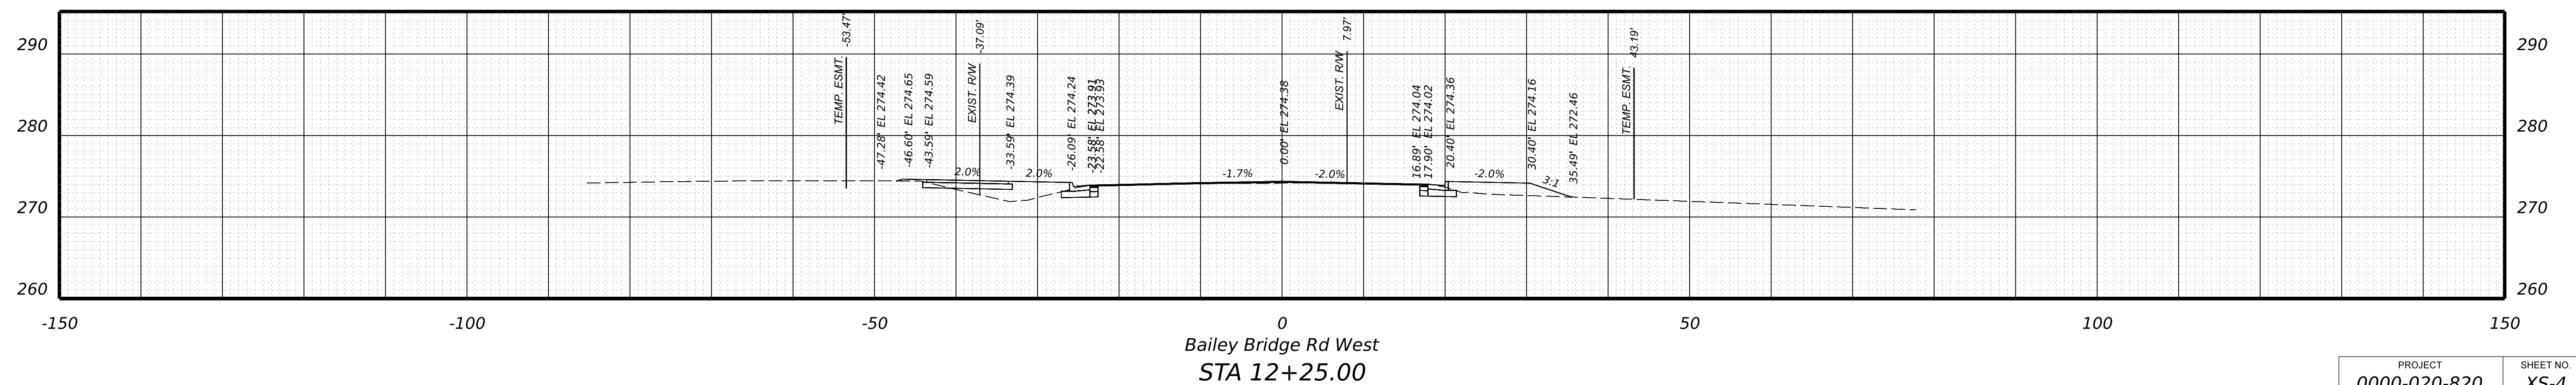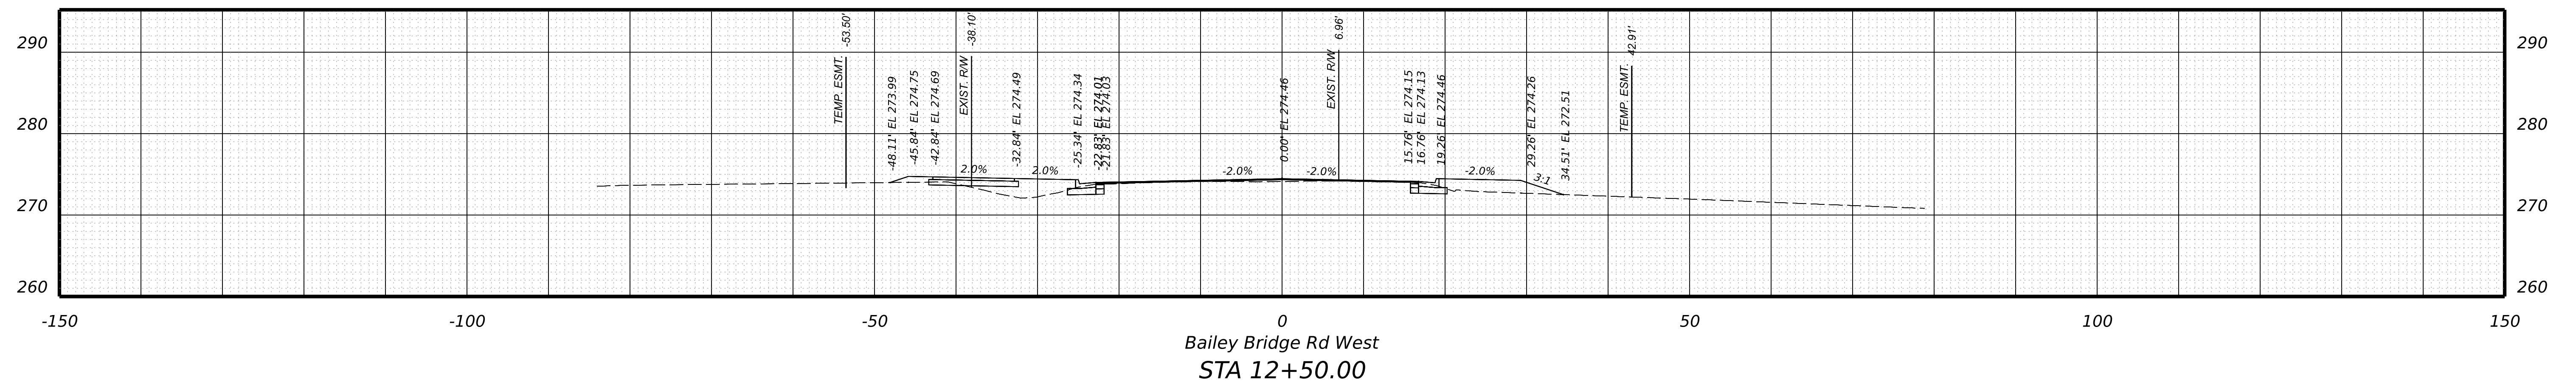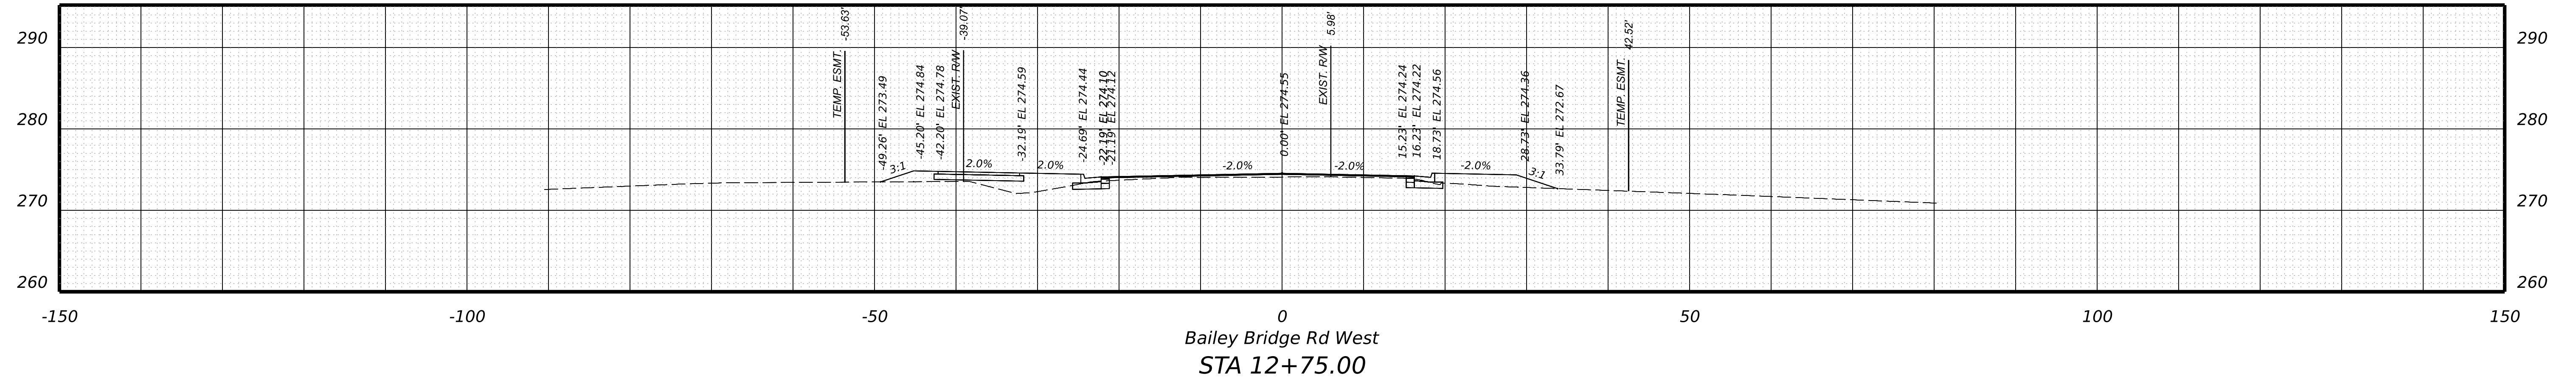

PROJECT	SHEET NO.
0000-020-820	XS-4



PROJECT MANAGER \_ BILL AREL (CDOT) - (804) 748-1037  
 SURVEYED BY, DATE \_ TIMMONS GROUP (804) 200-6500 4/2020  
 DESIGN BY \_ TIMMONS GROUP (804) 200-6500  
 SUBSURFACE UTILITY BY, DATE TIMMONS GROUP (804) 200-6500 4/2020




**RW PLANS**

THESE PLANS ARE UNFINISHED AND UNAPPROVED AND ARE NOT TO BE USED FOR ANY TYPE OF CONSTRUCTION.

**CROSS SECTIONS**  
SCALE 1 IN. = 10 FT

DESIGN FEATURES RELATING TO CONSTRUCTION OR TO REGULATION AND CONTROL OF TRAFFIC MAY BE SUBJECT TO CHANGE AS DEEMED NECESSARY BY THE DEPARTMENT

REVISED	STATE	STATE		SHEET NO.
	ROUTE	PROJECT		
	VA.	000	0000-020-820 R201,C501	XS-5

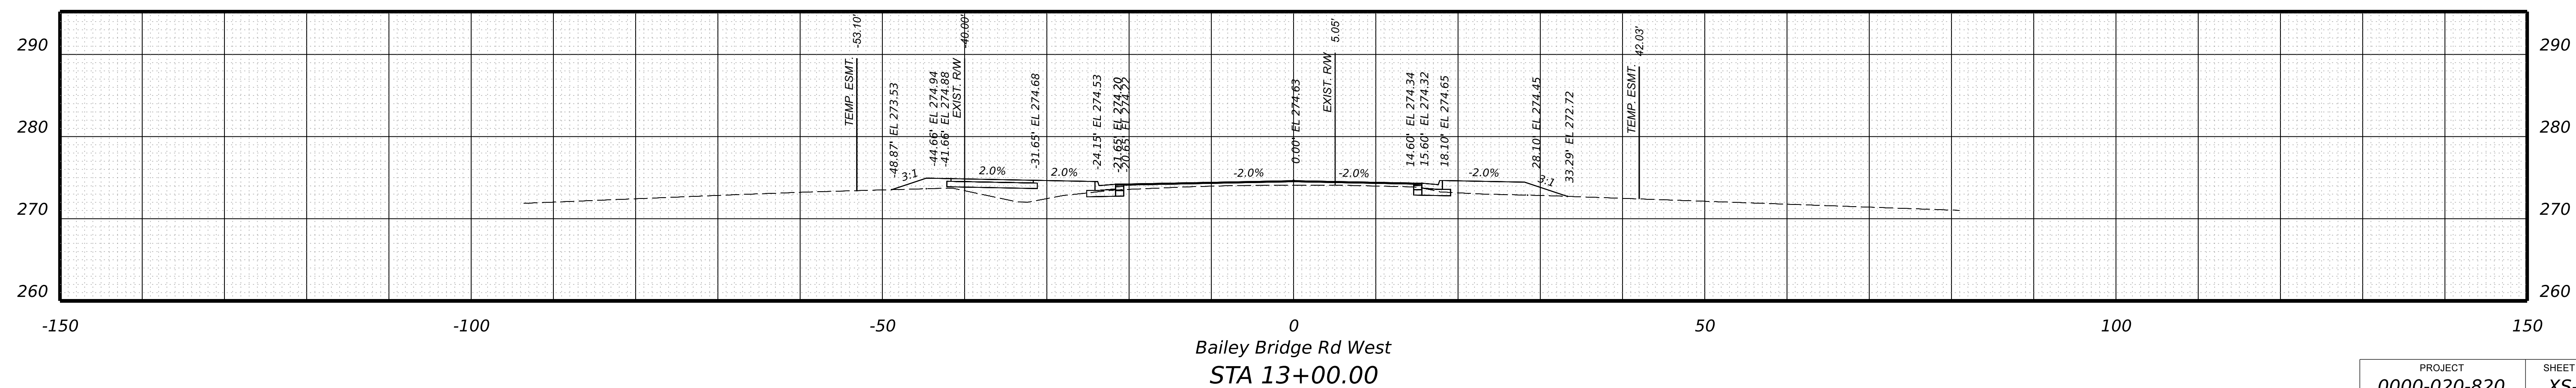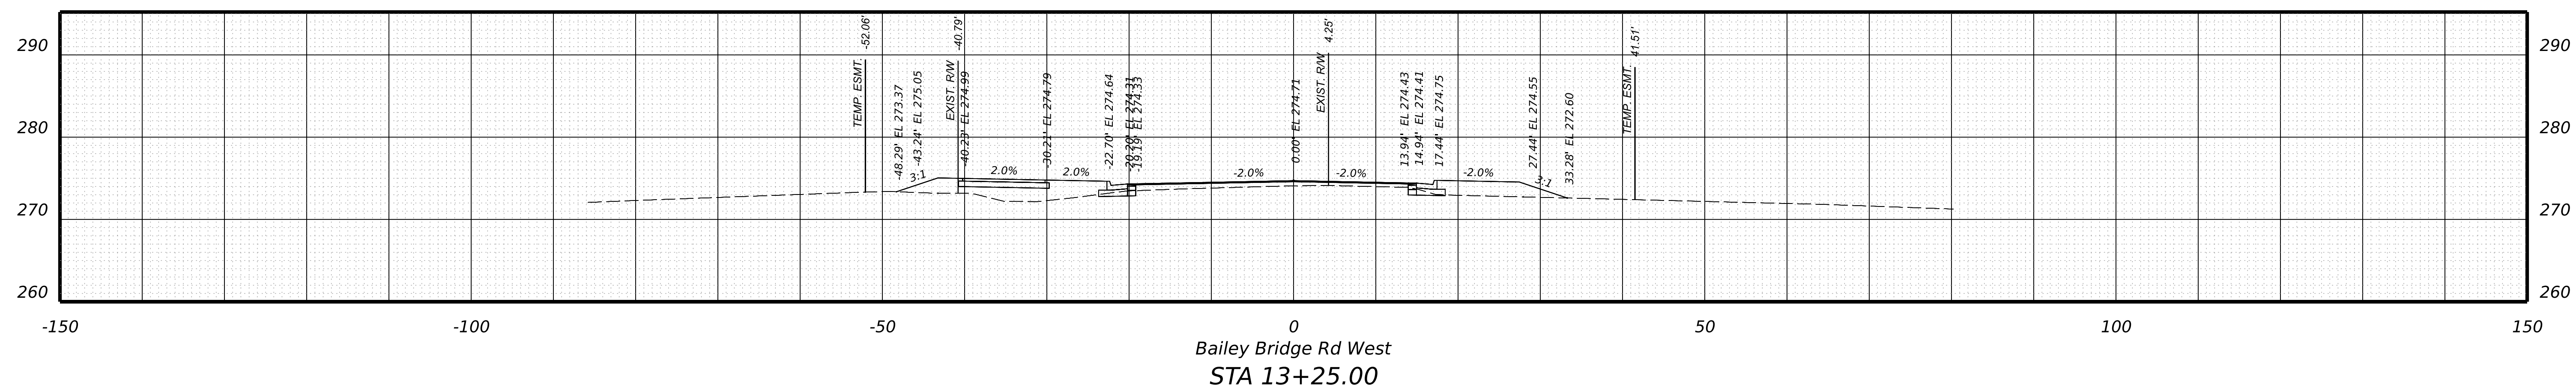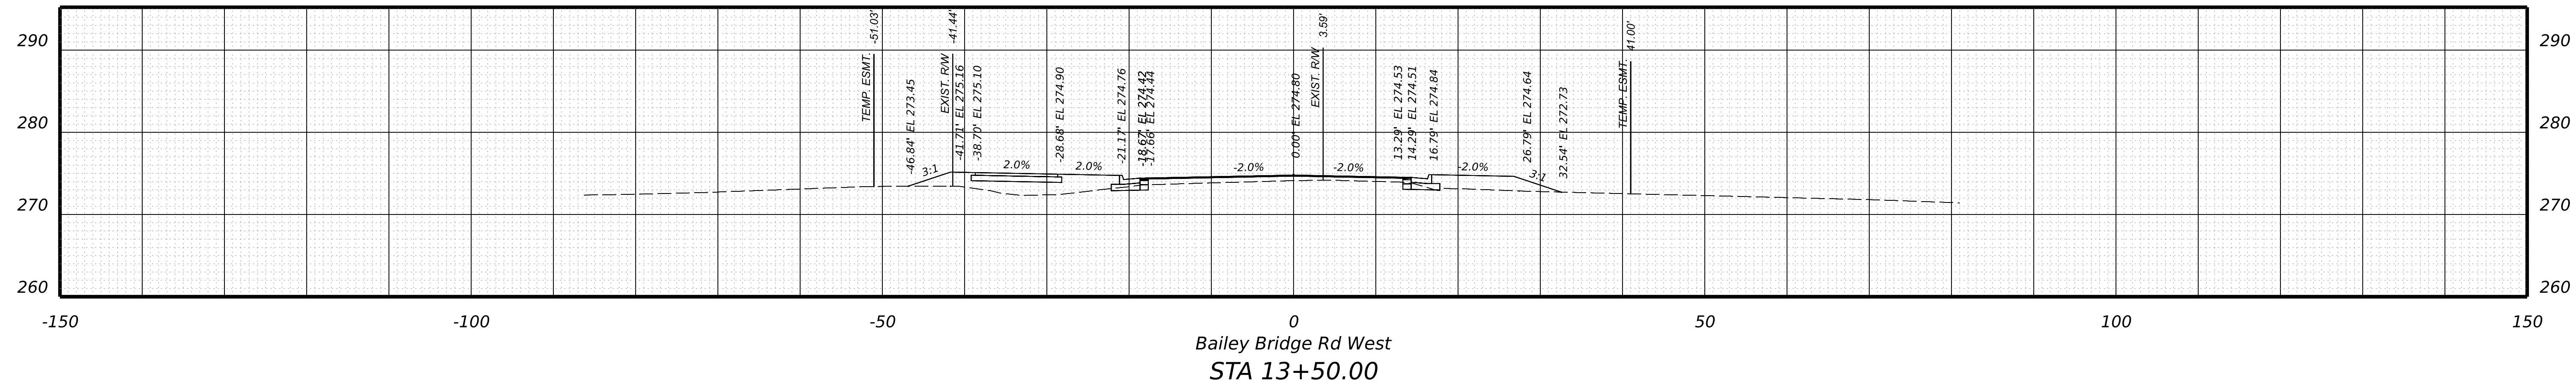

PROJECT	SHEET NO.
0000-020-820	XS-5

PROJECT MANAGER \_ BILL AREL (CDOT) - (804) 748-1037 \_  
SURVEYED BY, DATE \_ TIMMONS GROUP (804) 200-6500 4/2020 \_  
DESIGN BY \_ TIMMONS GROUP (804) 200-6500 \_  
SUBSURFACE UTILITY BY, DATE TIMMONS GROUP (804) 200-6500 4/2020




**RW PLANS**

THESE PLANS ARE UNFINISHED AND UNAPPROVED AND ARE NOT TO BE USED FOR ANY TYPE OF CONSTRUCTION.

**CROSS SECTIONS**  
SCALE 1 IN. = 10 FT

DESIGN FEATURES RELATING TO CONSTRUCTION OR TO REGULATION AND CONTROL OF TRAFFIC MAY BE SUBJECT TO CHANGE AS DEEMED NECESSARY BY THE DEPARTMENT

REVISED	STATE	STATE		SHEET NO.
	ROUTE	PROJECT		
	VA.	000	0000-020-820 R201,C501	XS-6

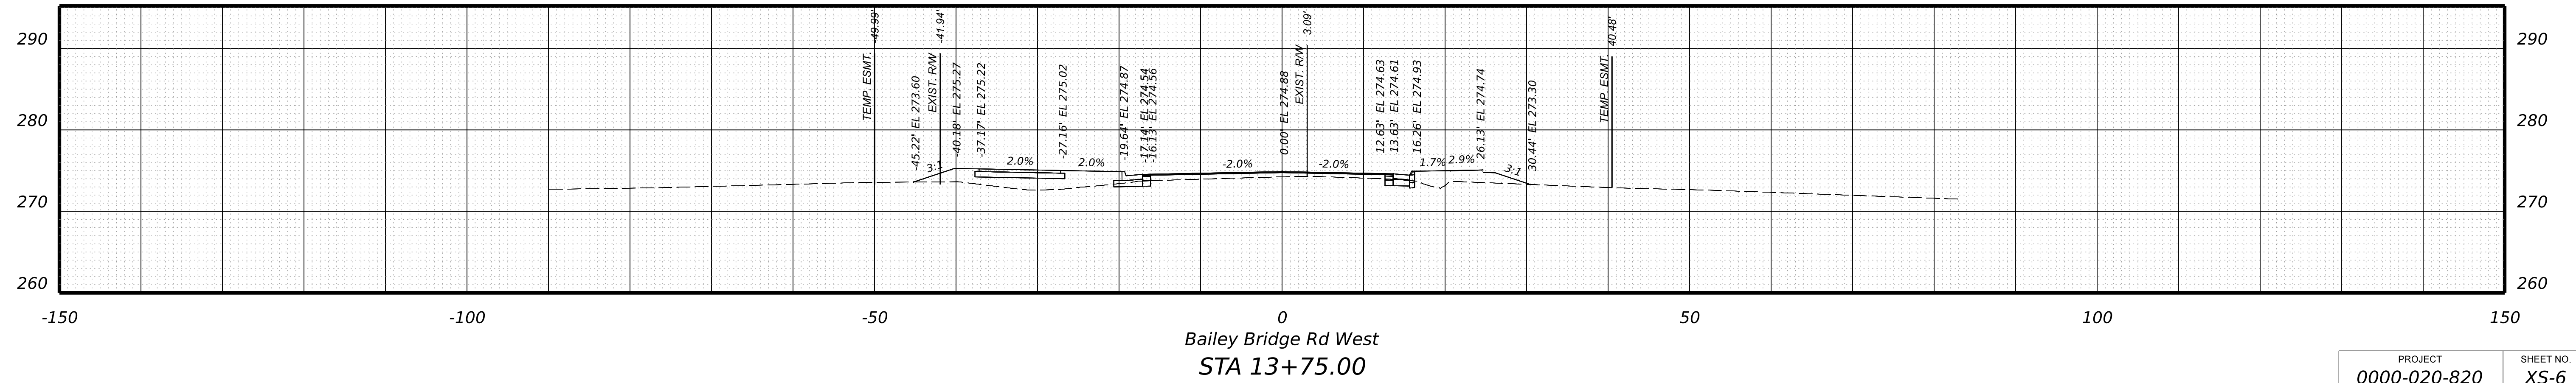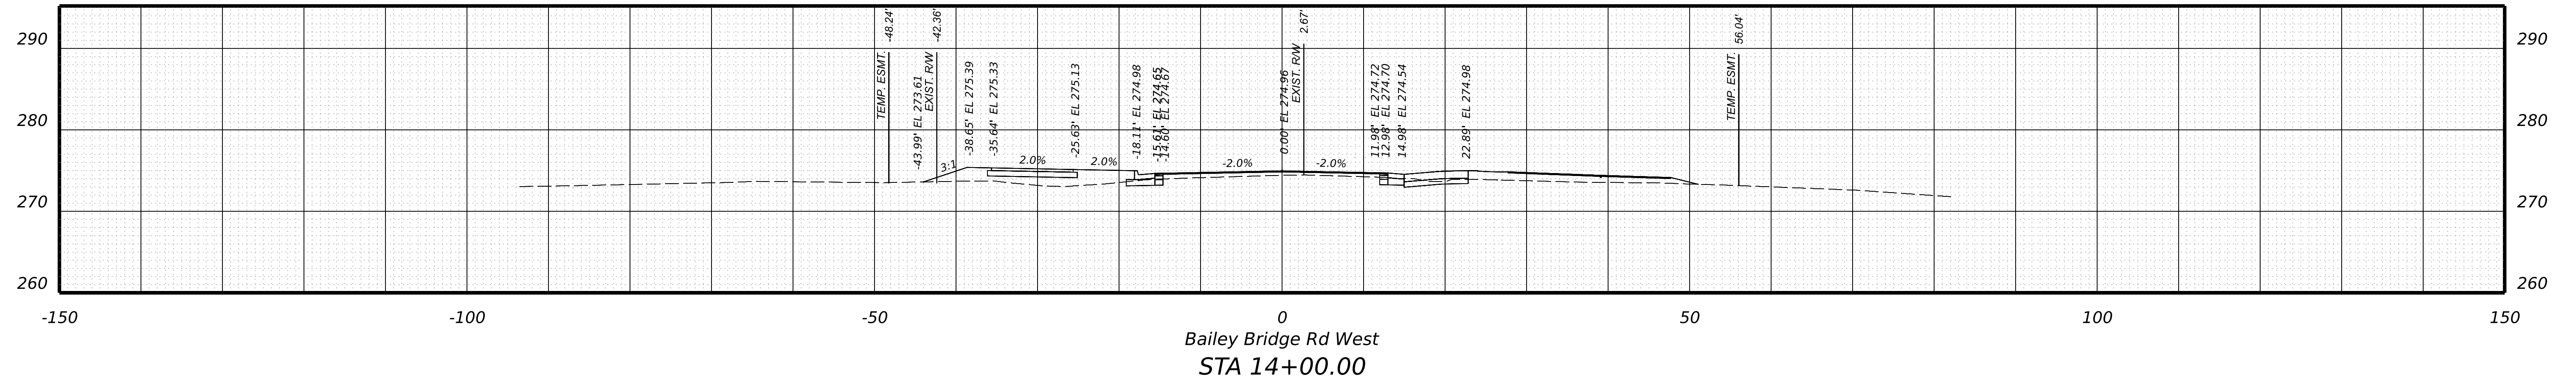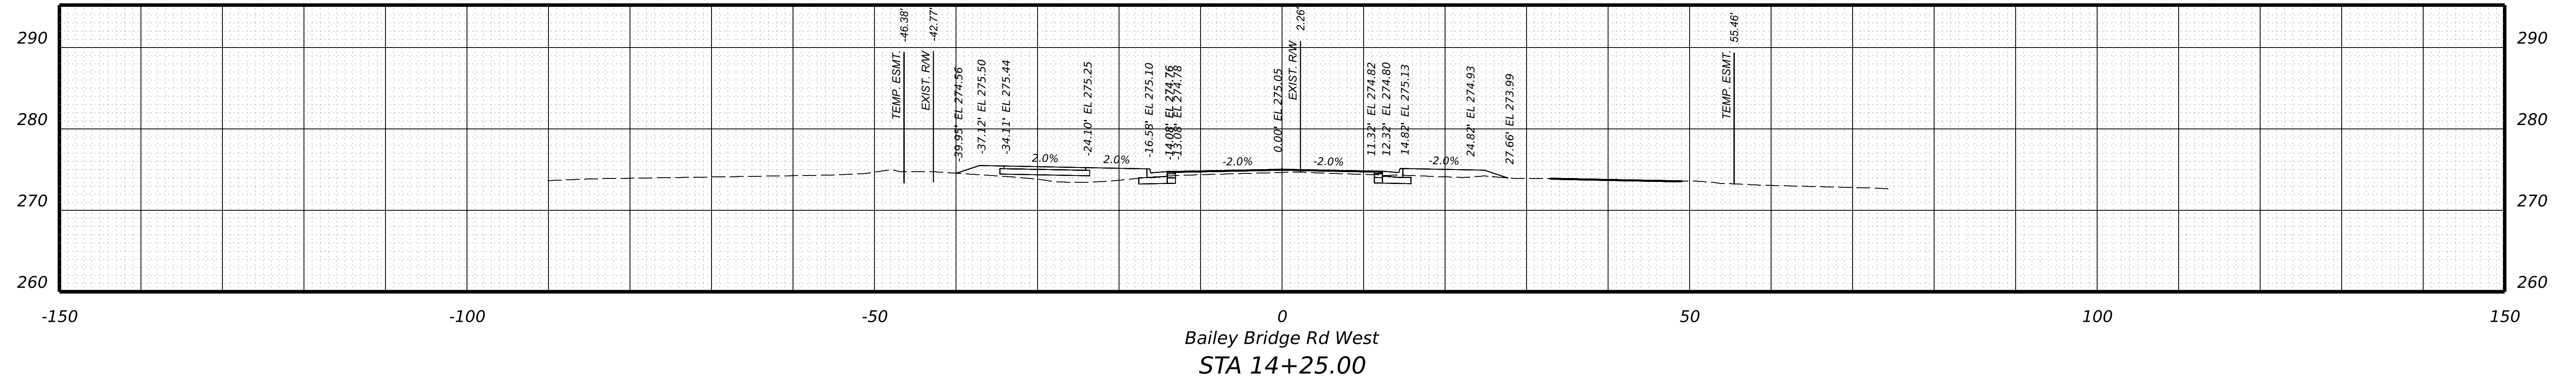

PROJECT	SHEET NO.
0000-020-820	XS-6

PROJECT MANAGER \_ BILL AREL (CDOT) - (804) 748-1037 \_  
SURVEYED BY, DATE \_ TIMMONS GROUP (804) 200-6500 4/2020 \_  
DESIGN BY \_ TIMMONS GROUP (804) 200-6500 \_  
SUBSURFACE UTILITY BY, DATE TIMMONS GROUP (804) 200-6500 4/2020




**RW PLANS**

THESE PLANS ARE UNFINISHED AND UNAPPROVED AND ARE NOT TO BE USED FOR ANY TYPE OF CONSTRUCTION.

**CROSS SECTIONS**  
SCALE 1 IN. = 10 FT

DESIGN FEATURES RELATING TO CONSTRUCTION OR TO REGULATION AND CONTROL OF TRAFFIC MAY BE SUBJECT TO CHANGE AS DEEMED NECESSARY BY THE DEPARTMENT

REVISED	STATE	STATE		SHEET NO.
	ROUTE	PROJECT		
	VA.	000	0000-020-820 R201,C501	XS-7

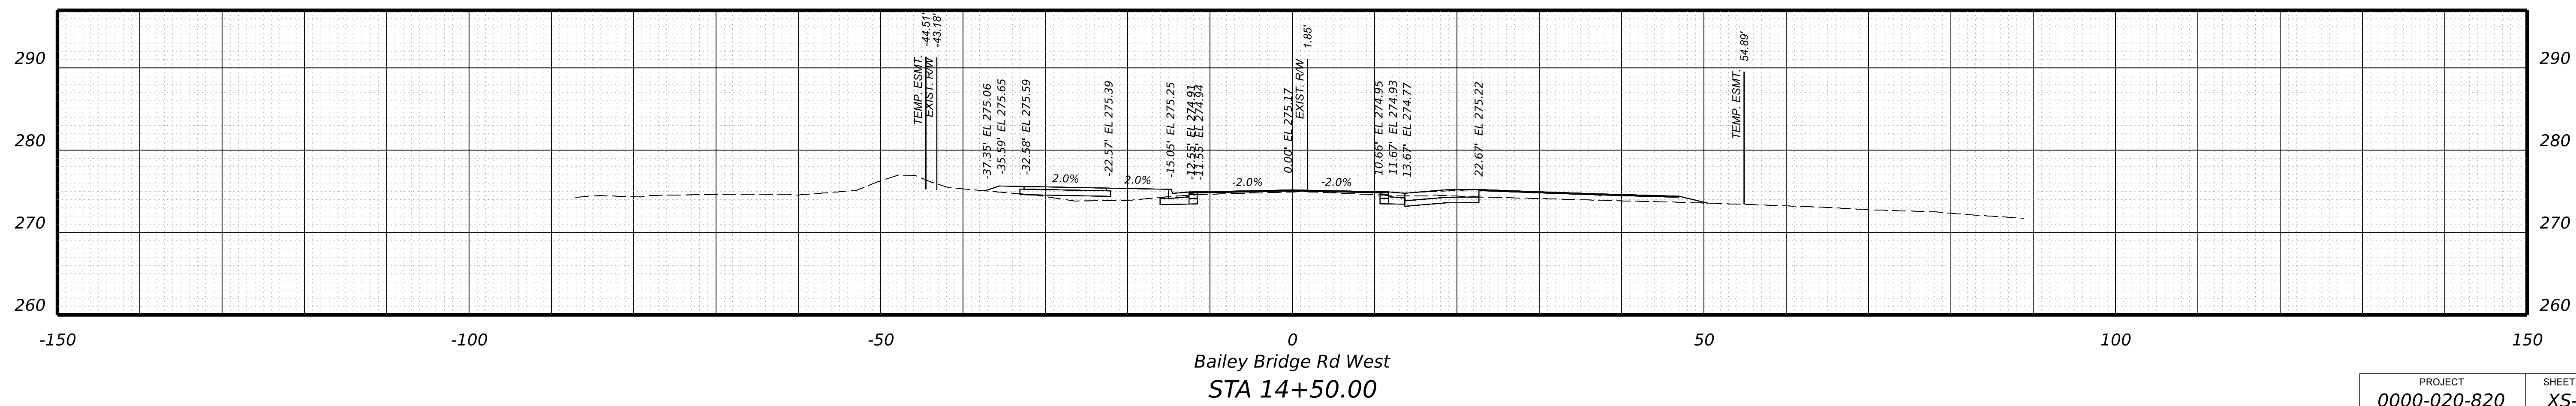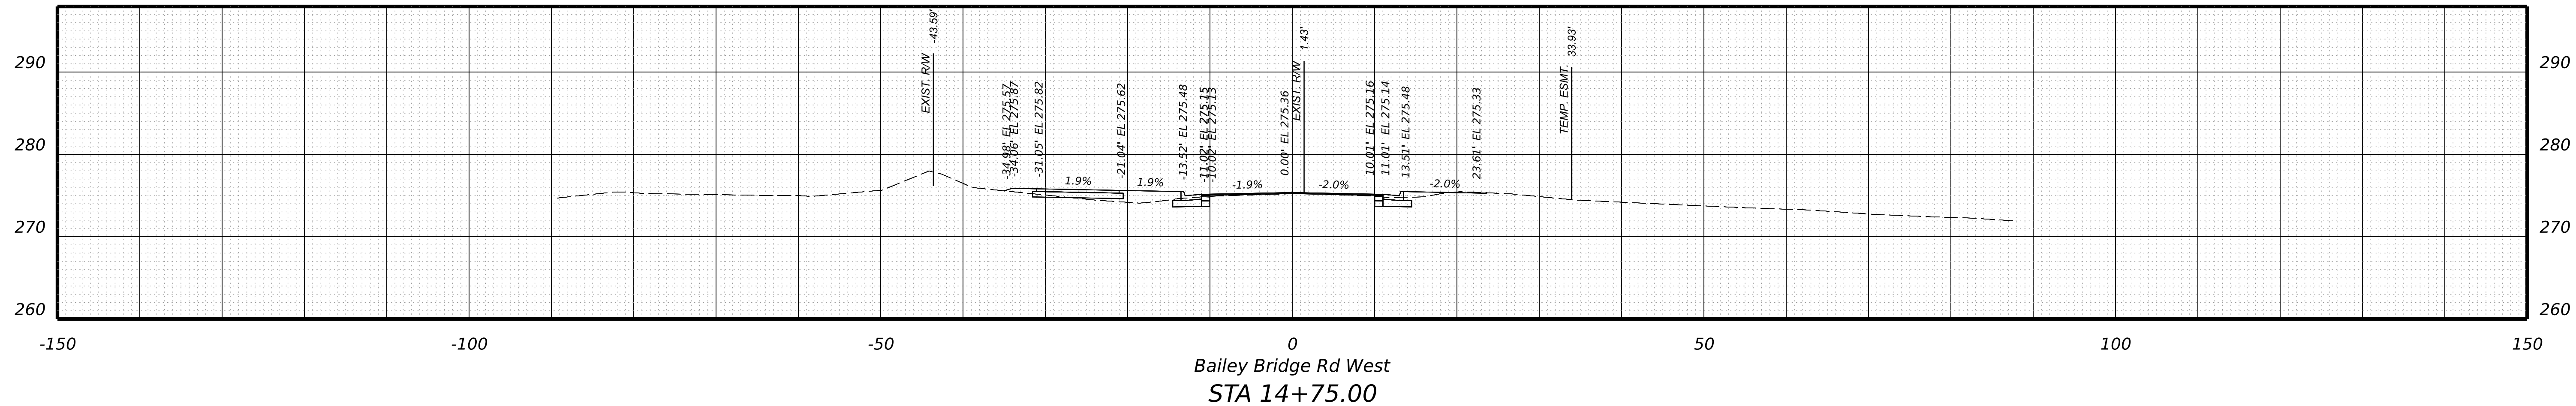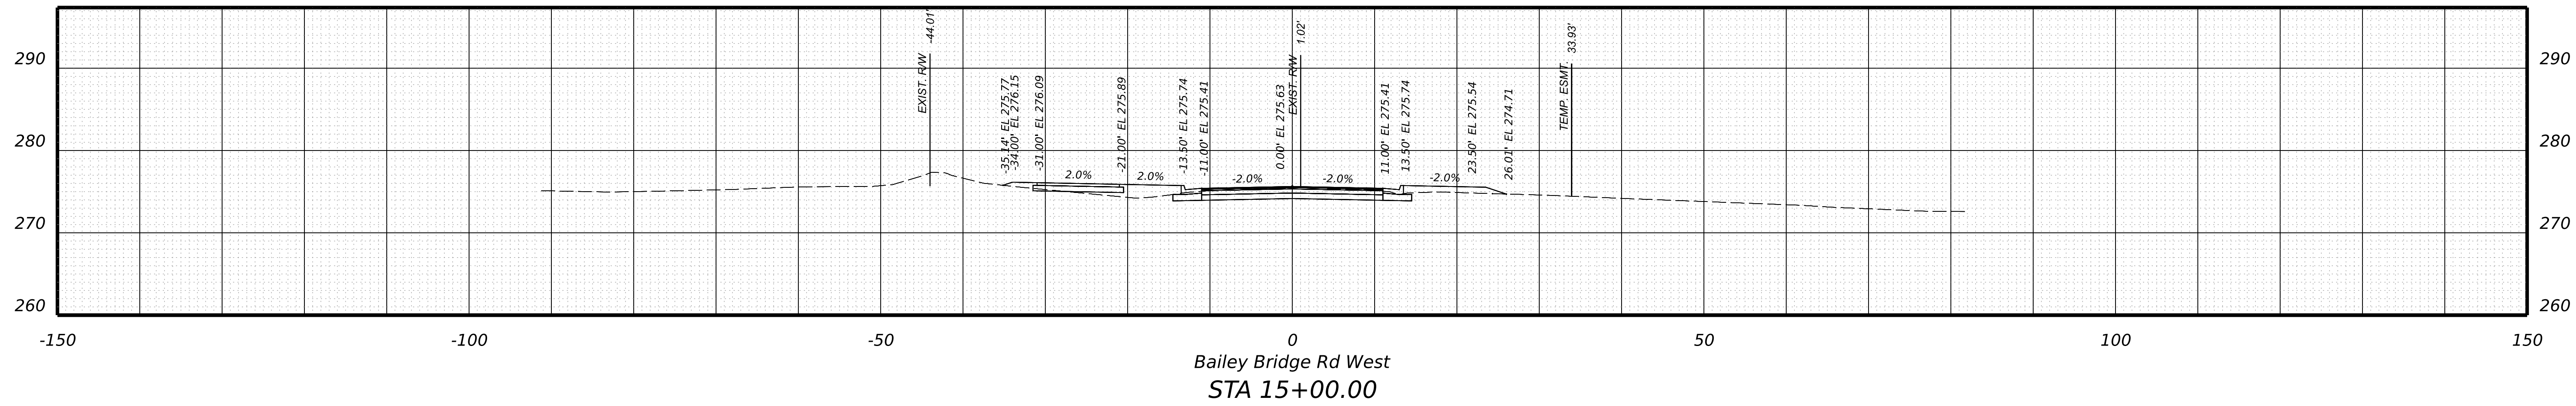

PROJECT	SHEET NO.
0000-020-820	XS-7

PROJECT MANAGER \_ BILL AREL (CDOT) - (804) 748-1037 \_  
 SURVEYED BY, DATE \_ TIMMONS GROUP (804) 200-6500 4/2020 \_  
 DESIGN BY \_ TIMMONS GROUP (804) 200-6500 \_  
 SUBSURFACE UTILITY BY, DATE TIMMONS GROUP (804) 200-6500 4/2020




**RW PLANS**

THESE PLANS ARE UNFINISHED AND UNAPPROVED AND ARE NOT TO BE USED FOR ANY TYPE OF CONSTRUCTION.

**CROSS SECTIONS**  
SCALE 1 IN. = 10 FT

DESIGN FEATURES RELATING TO CONSTRUCTION OR TO REGULATION AND CONTROL OF TRAFFIC MAY BE SUBJECT TO CHANGE AS DEEMED NECESSARY BY THE DEPARTMENT

REVISED	STATE	STATE		SHEET NO.
	ROUTE	PROJECT		
	VA.	000	0000-020-820 R201,C501	XS-8

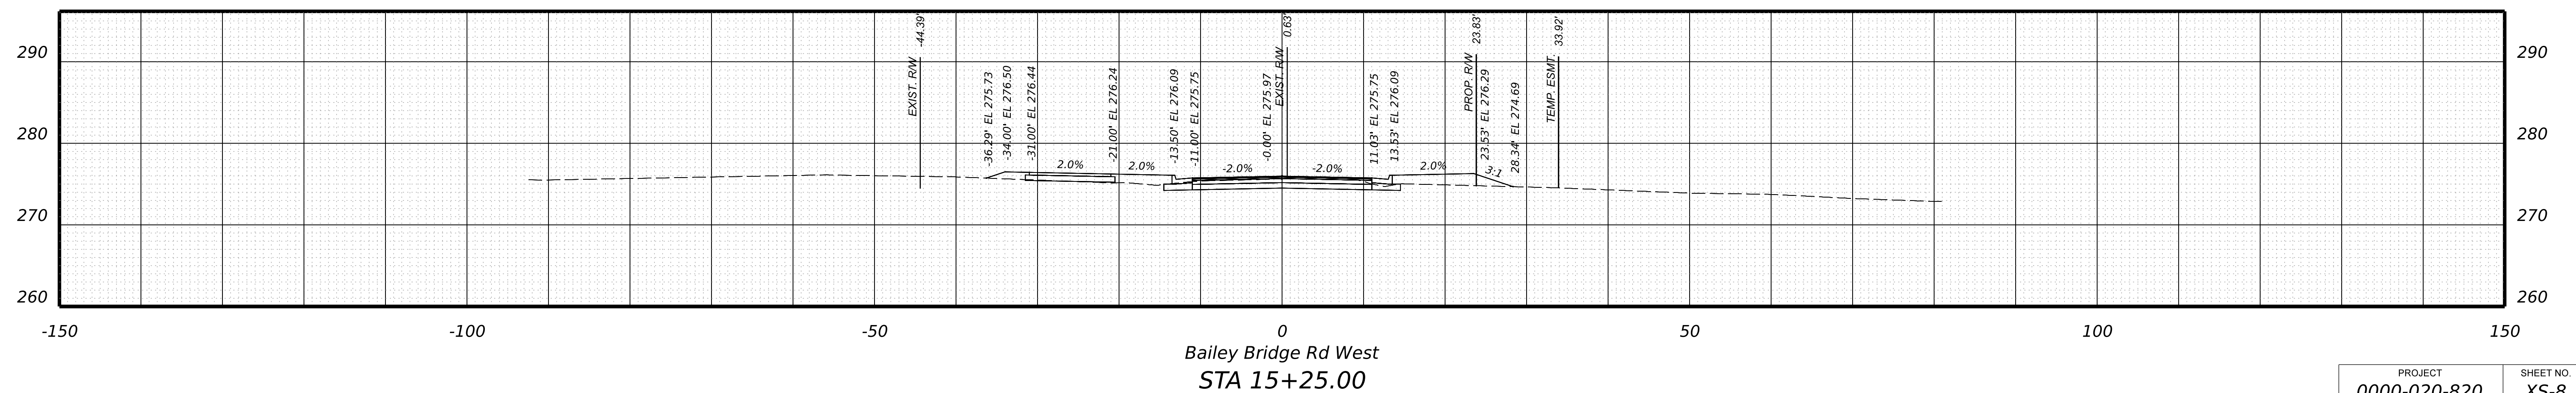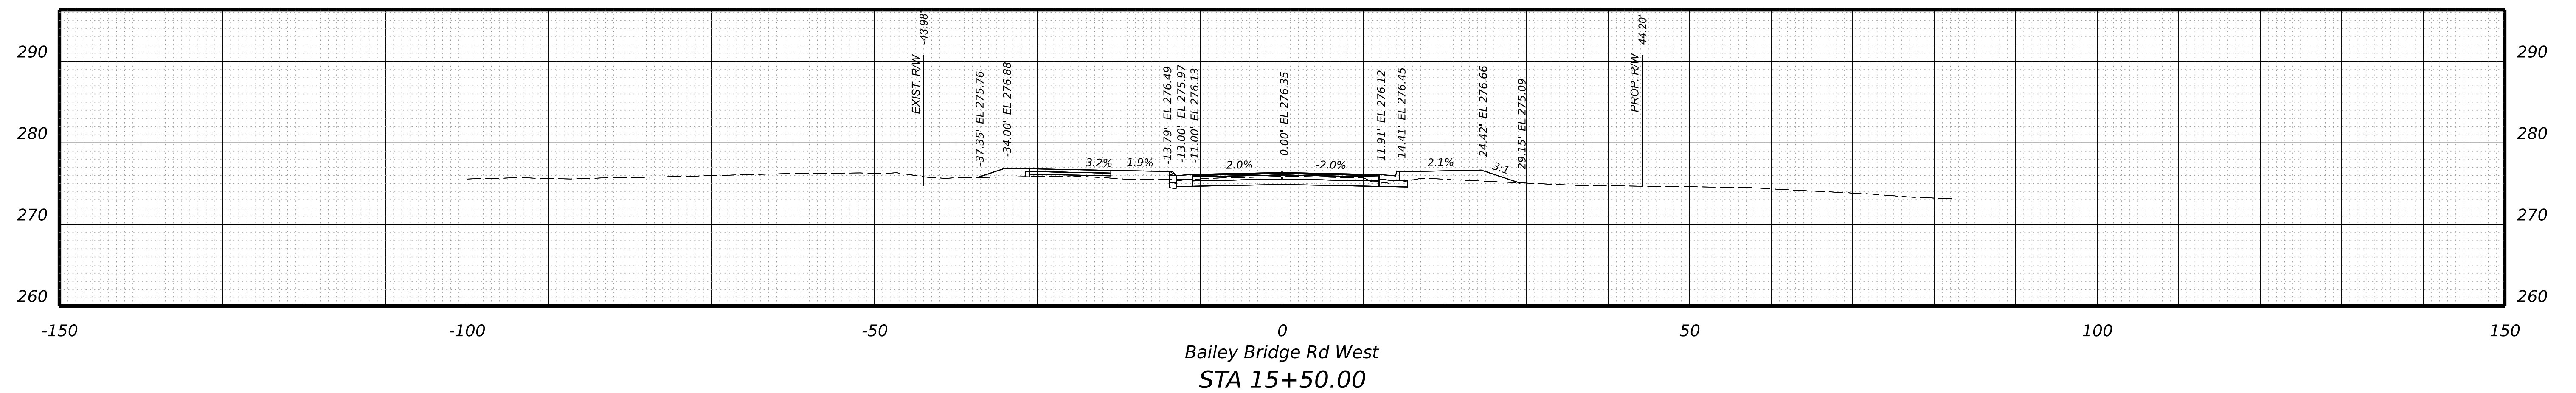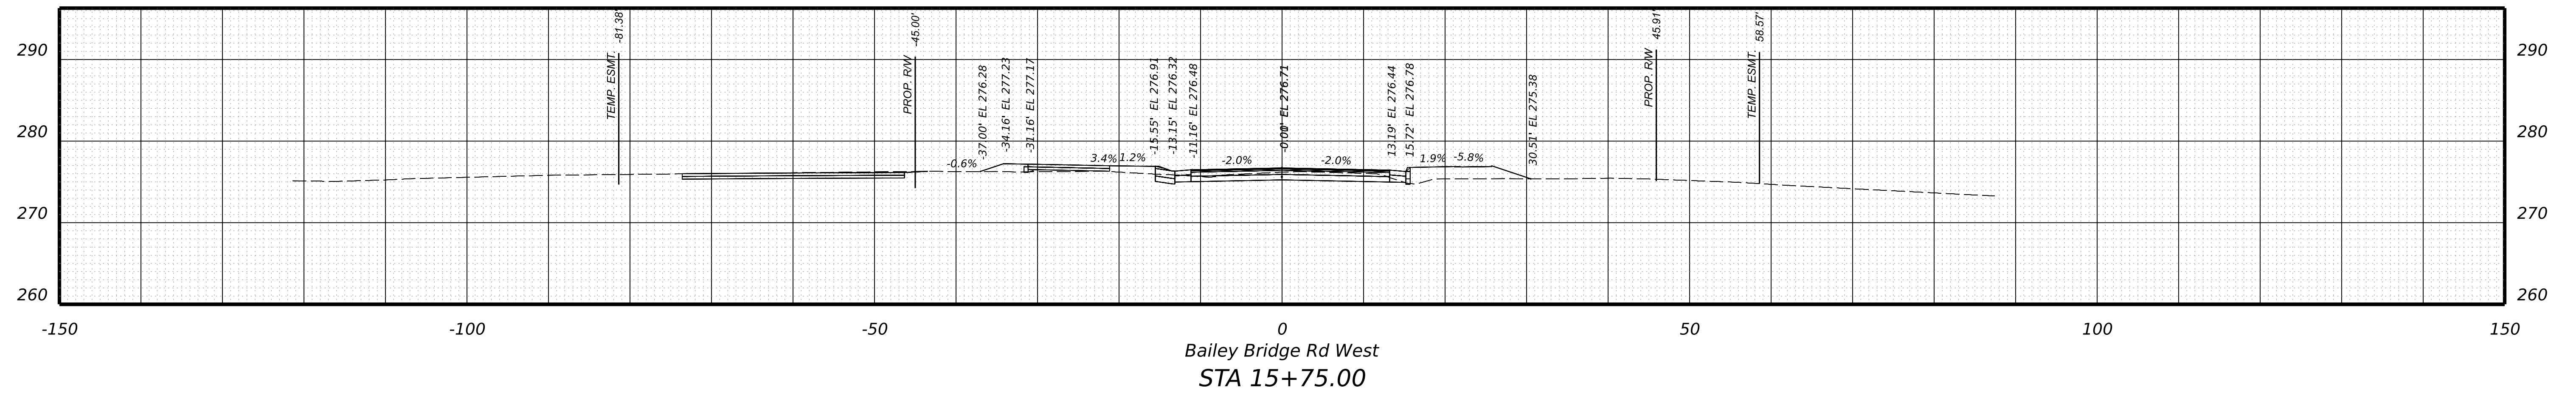

PROJECT	SHEET NO.
0000-020-820	XS-8

PROJECT MANAGER \_ BILL AREL (CDOT) - (804) 748-1037 \_  
 SURVEYED BY, DATE \_ TIMMONS GROUP (804) 200-6500 4/2020 \_  
 DESIGN BY \_ TIMMONS GROUP (804) 200-6500 \_  
 SUBSURFACE UTILITY BY, DATE TIMMONS GROUP (804) 200-6500 4/2020 \_




**RW PLANS**

THESE PLANS ARE UNFINISHED AND UNAPPROVED AND ARE NOT TO BE USED FOR ANY TYPE OF CONSTRUCTION.

**CROSS SECTIONS**  
SCALE 1 IN. = 10 FT

DESIGN FEATURES RELATING TO CONSTRUCTION OR TO REGULATION AND CONTROL OF TRAFFIC MAY BE SUBJECT TO CHANGE AS DEEMED NECESSARY BY THE DEPARTMENT

REVISED	STATE	STATE		SHEET NO.
	ROUTE	PROJECT		
	VA.	000	0000-020-820 R201,C501	XS-9

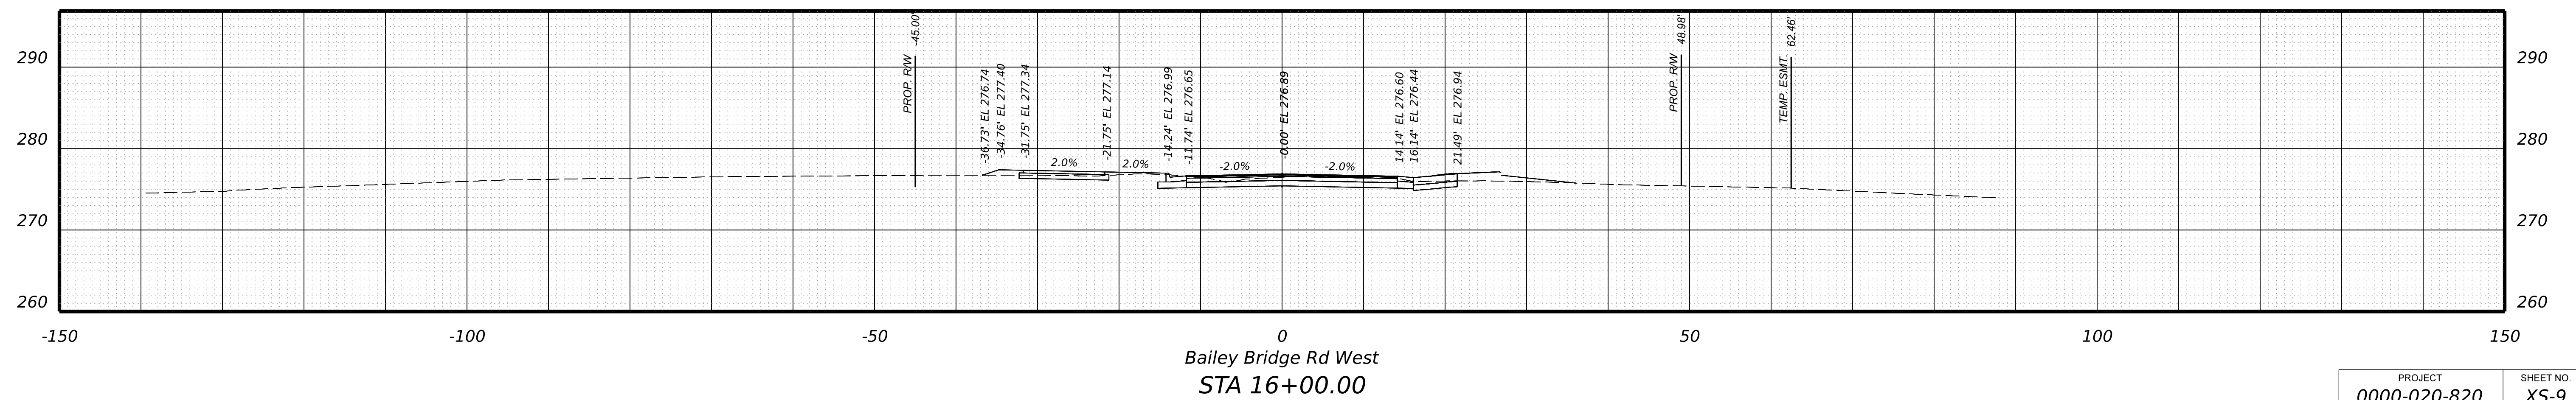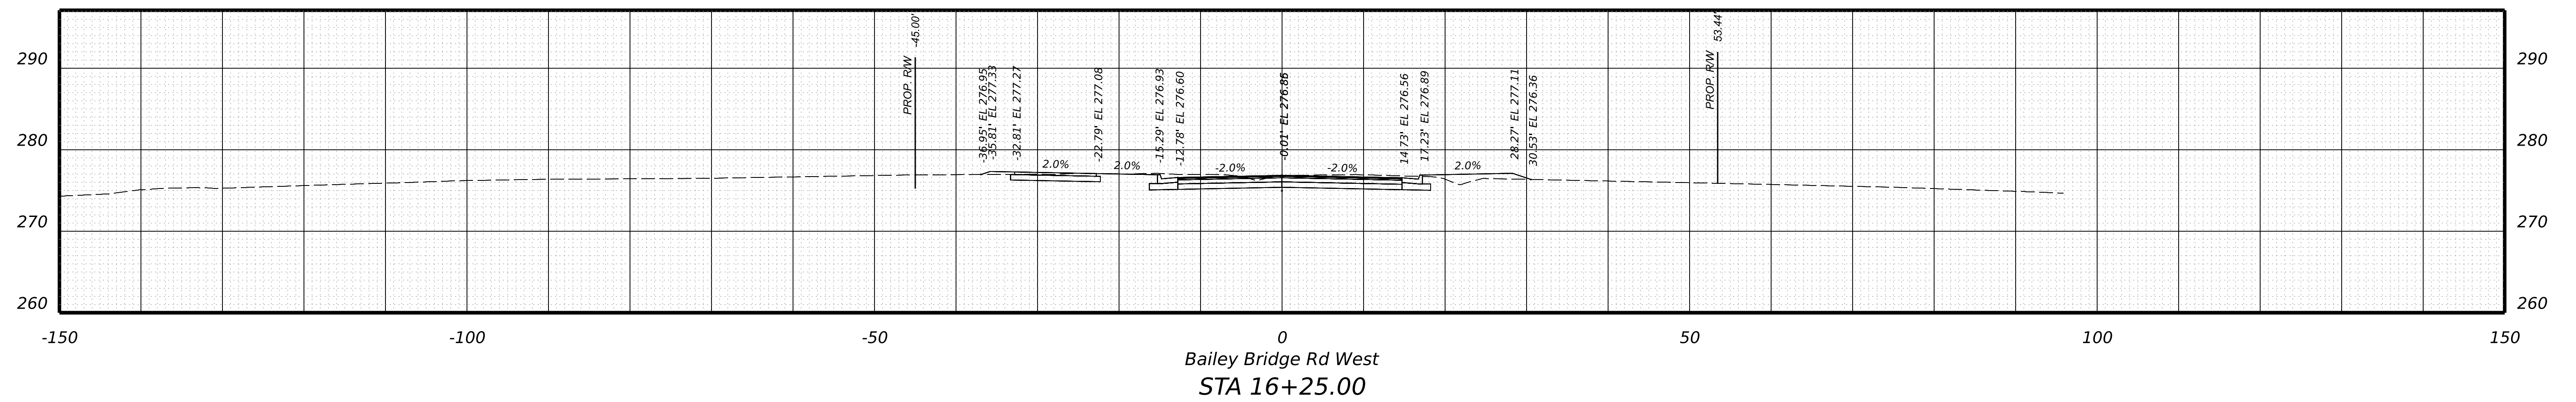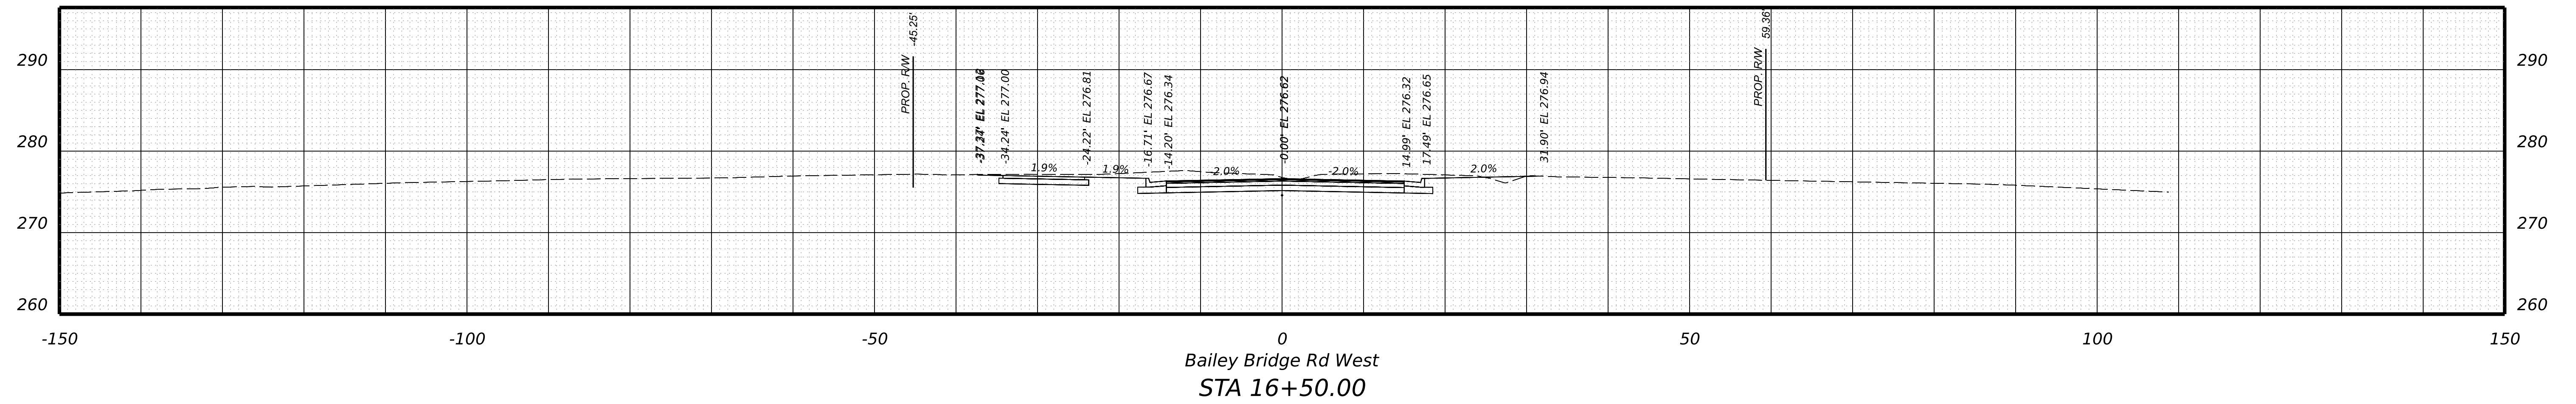

PROJECT	SHEET NO.
0000-020-820	XS-9



PROJECT MANAGER \_ BILL AREL (CDOT) - (804) 748-1037 \_  
SURVEYED BY, DATE \_ TIMMONS GROUP (804) 200-6500 4/2020 \_  
DESIGN BY \_ TIMMONS GROUP (804) 200-6500 \_  
SUBSURFACE UTILITY BY, DATE TIMMONS GROUP (804) 200-6500 4/2020




**RW PLANS**

THESE PLANS ARE UNFINISHED AND UNAPPROVED AND ARE NOT TO BE USED FOR ANY TYPE OF CONSTRUCTION.

**CROSS SECTIONS**  
SCALE 1 IN. = 10 FT

DESIGN FEATURES RELATING TO CONSTRUCTION OR TO REGULATION AND CONTROL OF TRAFFIC MAY BE SUBJECT TO CHANGE AS DEEMED NECESSARY BY THE DEPARTMENT

REVISED	STATE	STATE		SHEET NO.
	ROUTE	PROJECT		
	VA.	000	0000-020-820 R201,C501	XS-10

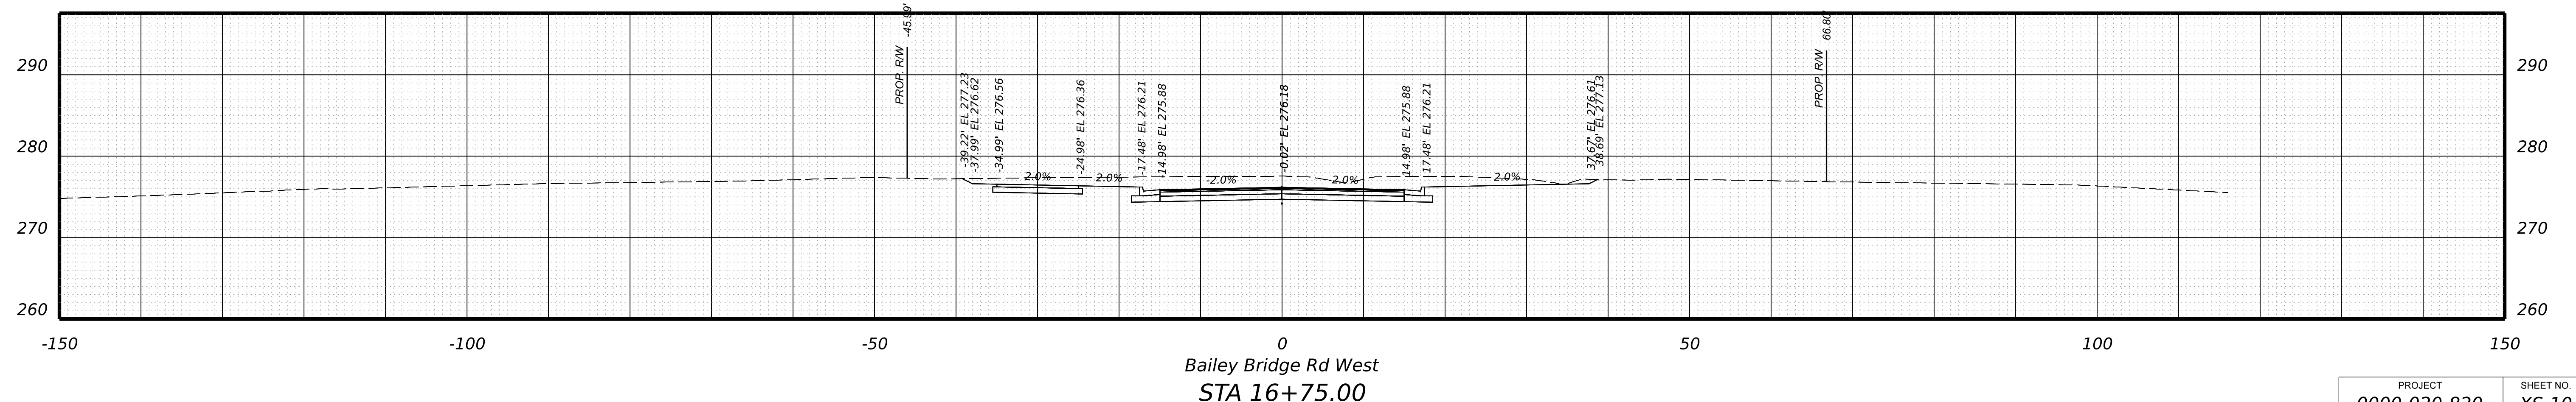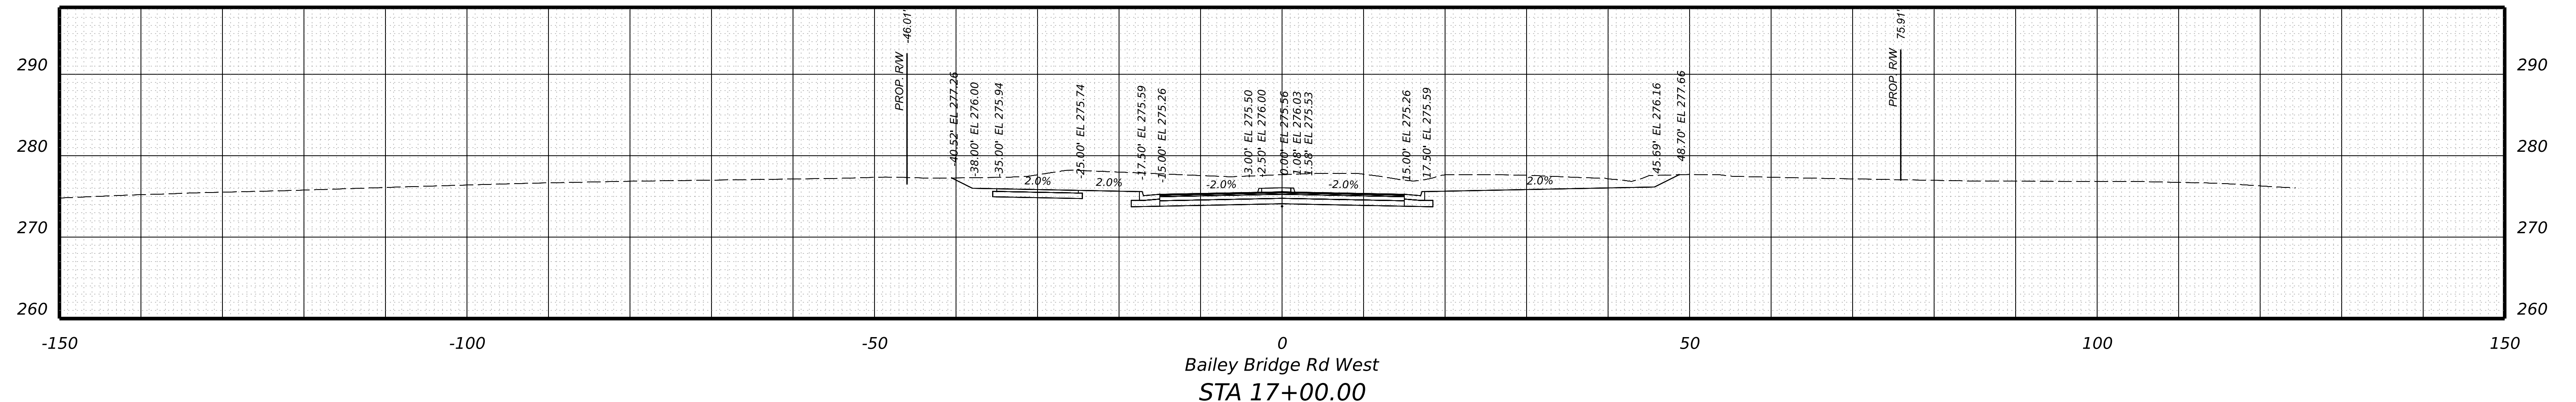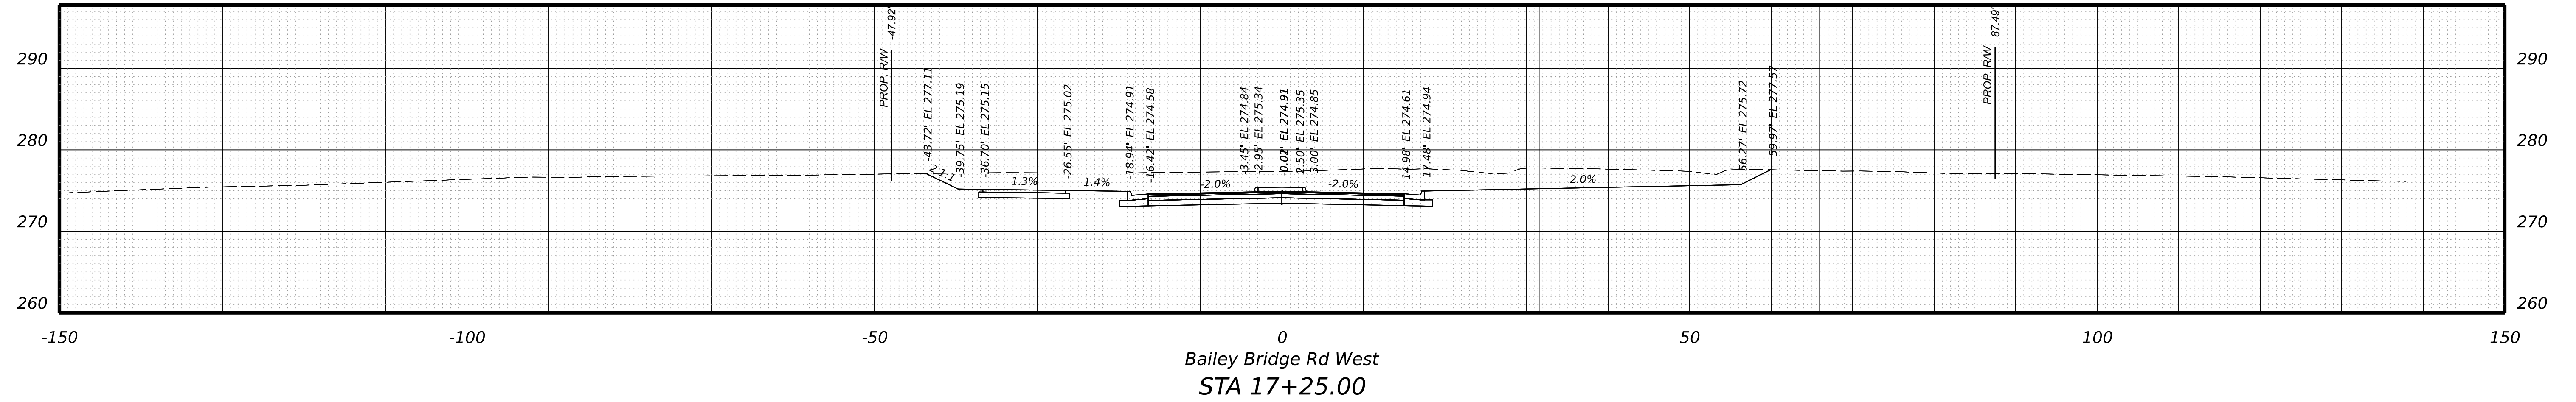

PROJECT	SHEET NO.
0000-020-820	XS-10

PROJECT MANAGER \_ BILL AREL (CDOT) - (804) 748-1037  
 SURVEYED BY, DATE \_ TIMMONS GROUP (804) 200-6500 4/2020  
 DESIGN BY \_ TIMMONS GROUP (804) 200-6500  
 SUBSURFACE UTILITY BY, DATE TIMMONS GROUP (804) 200-6500 4/2020




**RW PLANS**

THESE PLANS ARE UNFINISHED AND UNAPPROVED AND ARE NOT TO BE USED FOR ANY TYPE OF CONSTRUCTION.

**CROSS SECTIONS**  
SCALE 1 IN. = 10 FT

DESIGN FEATURES RELATING TO CONSTRUCTION OR TO REGULATION AND CONTROL OF TRAFFIC MAY BE SUBJECT TO CHANGE AS DEEMED NECESSARY BY THE DEPARTMENT

REVISED	STATE	ROUTE	STATE	PROJECT	SHEET NO.
	VA.	000		0000-020-820 R201,C501	XS-11

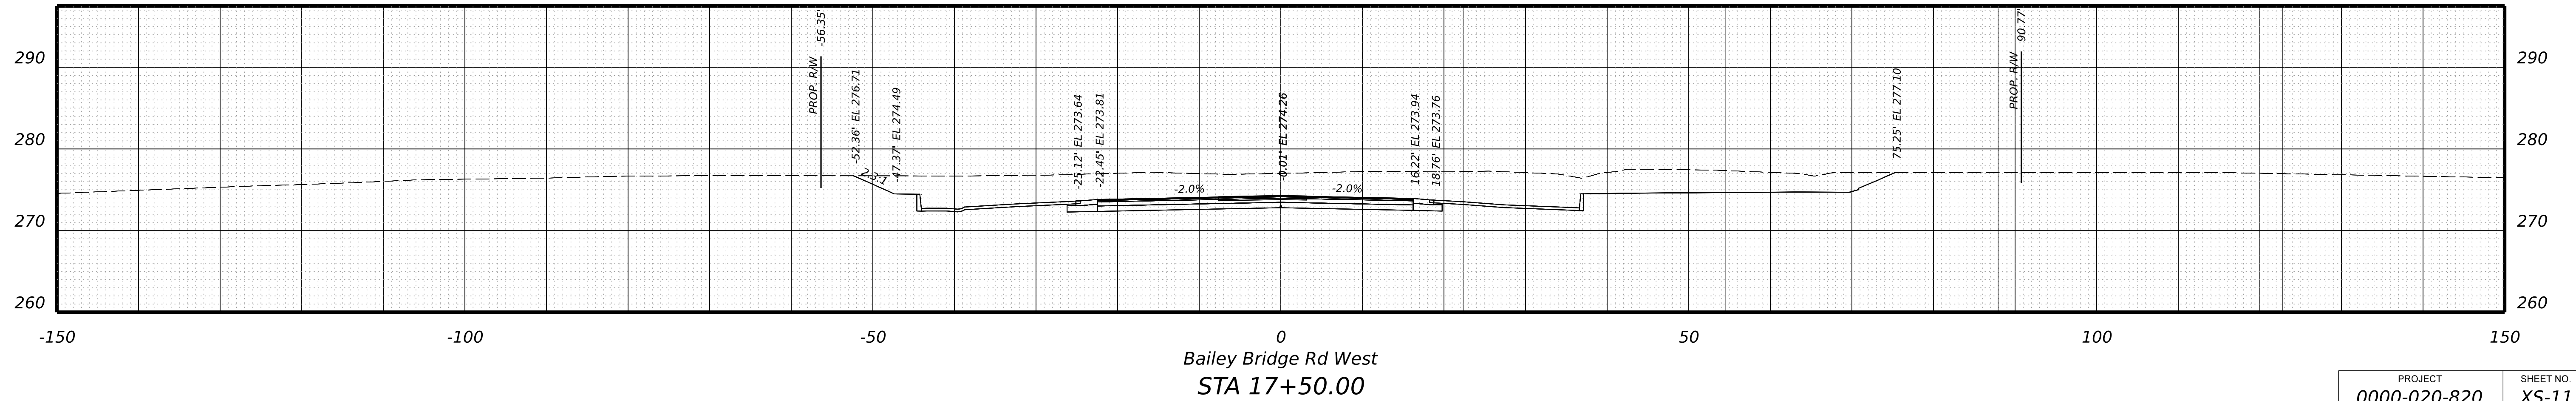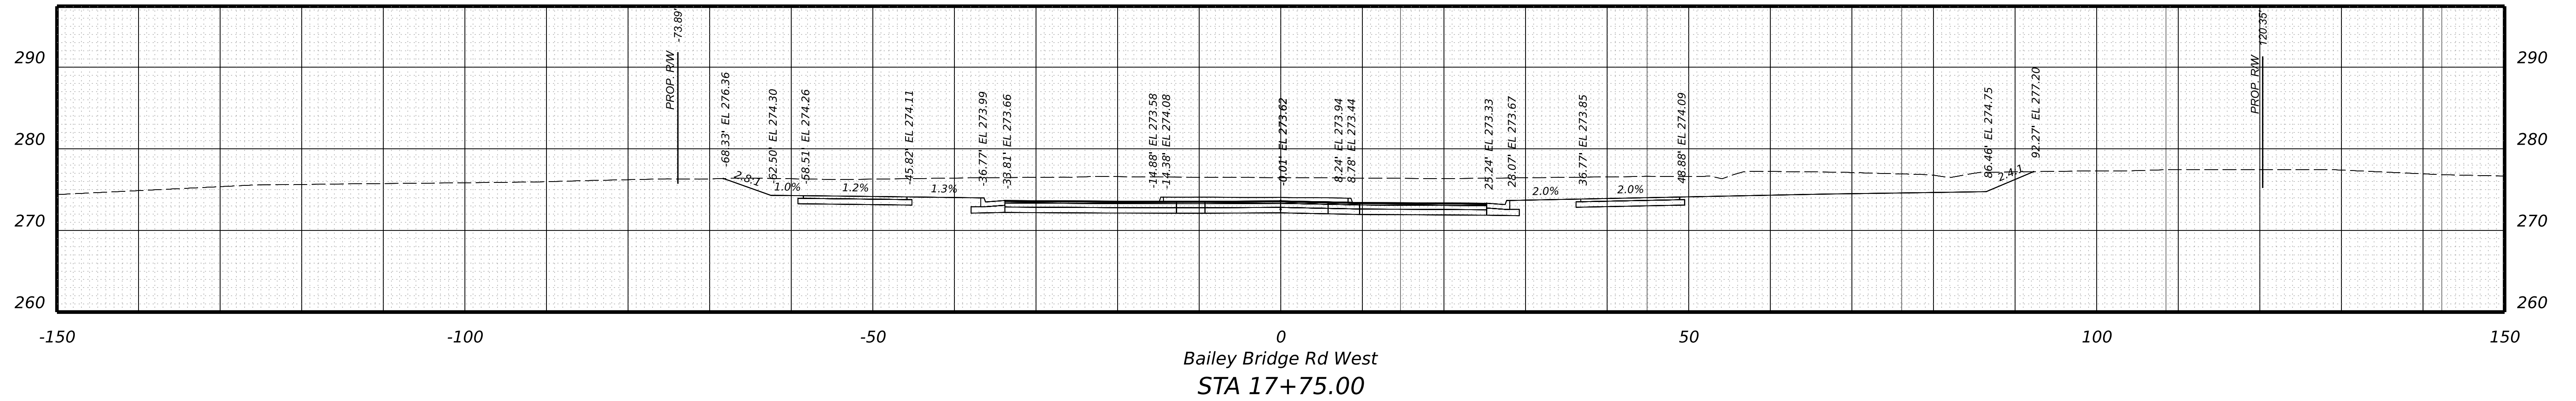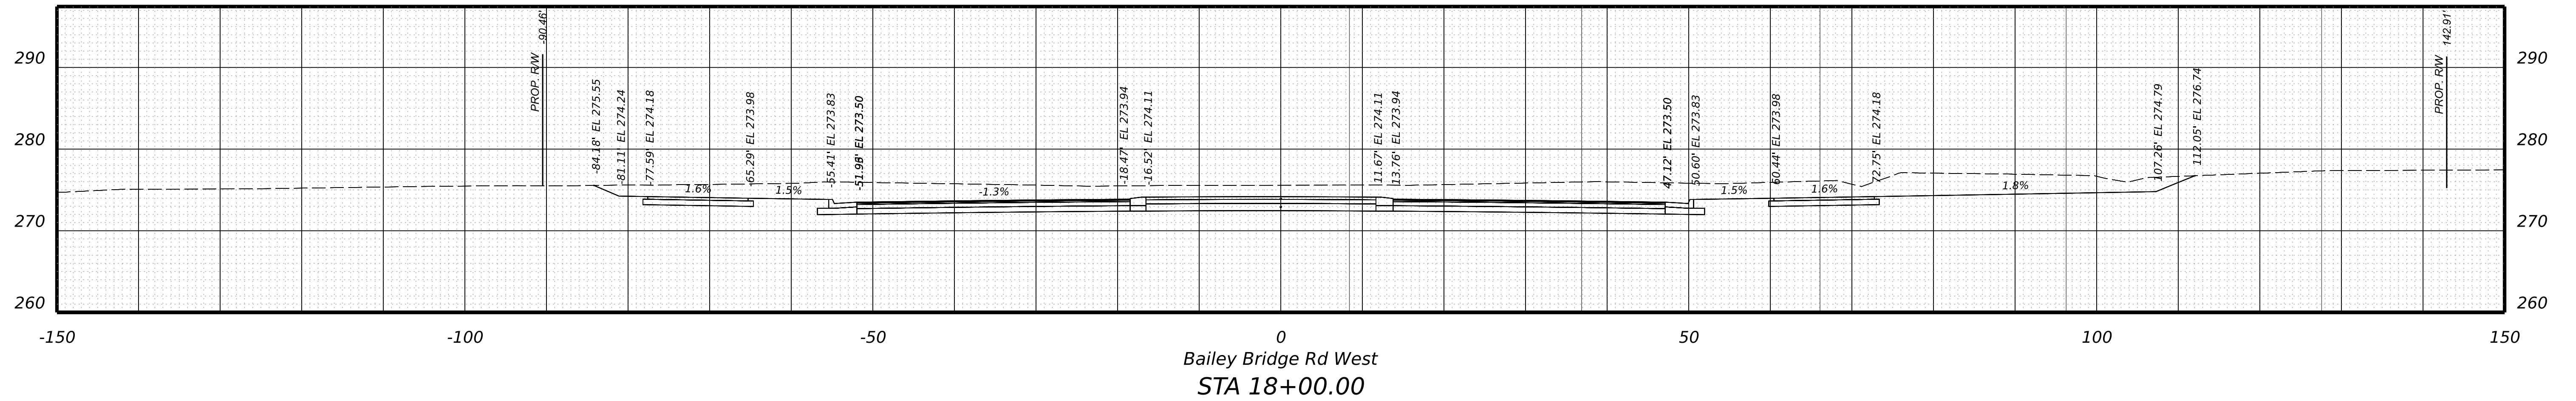

PROJECT	SHEET NO.
0000-020-820	XS-11



PROJECT MANAGER \_ BILL AREL (CDOT) - (804) 748-1037 \_  
 SURVEYED BY, DATE \_ TIMMONS GROUP (804) 200-6500 4/2020 \_  
 DESIGN BY \_ TIMMONS GROUP (804) 200-6500 \_  
 SUBSURFACE UTILITY BY, DATE TIMMONS GROUP (804) 200-6500 4/2020



**RW PLANS**

THESE PLANS ARE UNFINISHED AND UNAPPROVED AND ARE NOT TO BE USED FOR ANY TYPE OF CONSTRUCTION.

**CROSS SECTIONS**  
SCALE 1 IN. = 10 FT

DESIGN FEATURES RELATING TO CONSTRUCTION OR TO REGULATION AND CONTROL OF TRAFFIC MAY BE SUBJECT TO CHANGE AS DEEMED NECESSARY BY THE DEPARTMENT

REVISED	STATE	STATE		SHEET NO.
	ROUTE	PROJECT		
	VA.	000	0000-020-820 R201,C501	XS-12

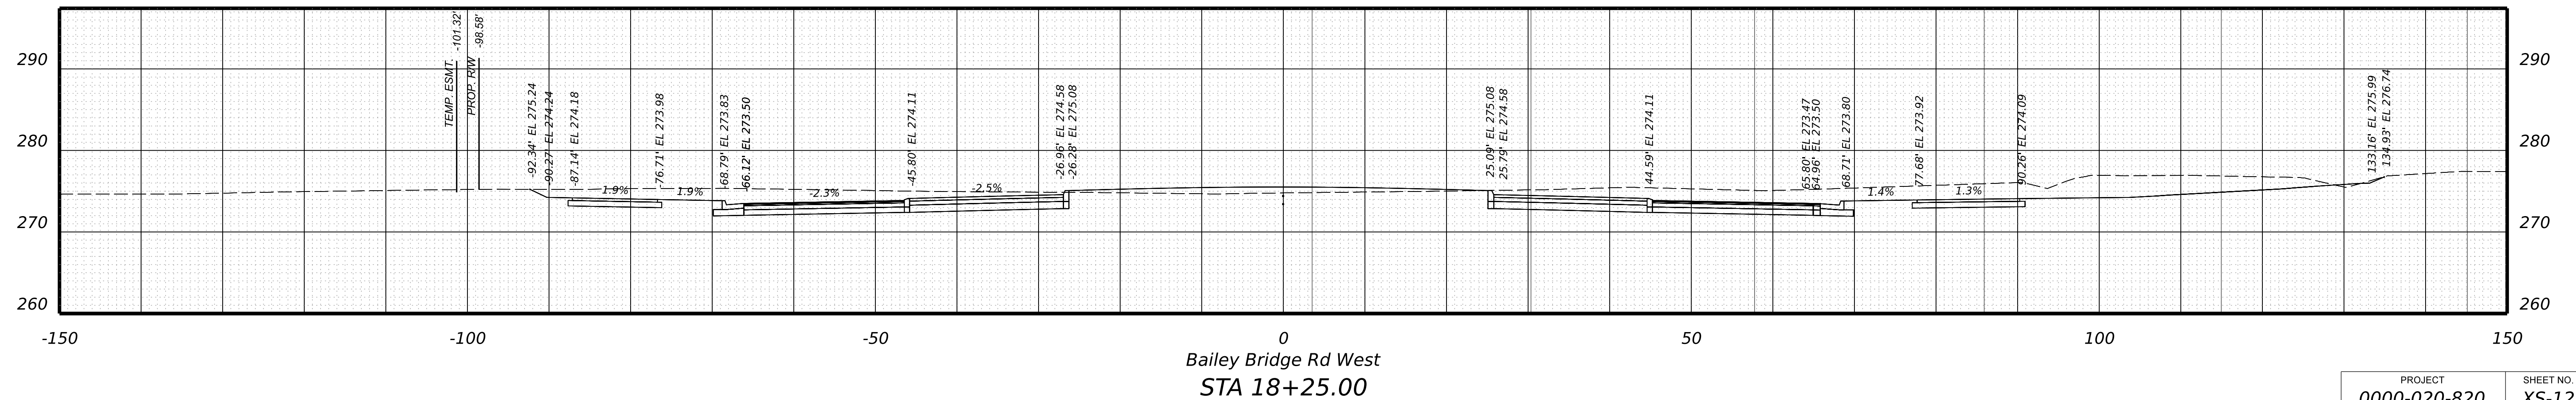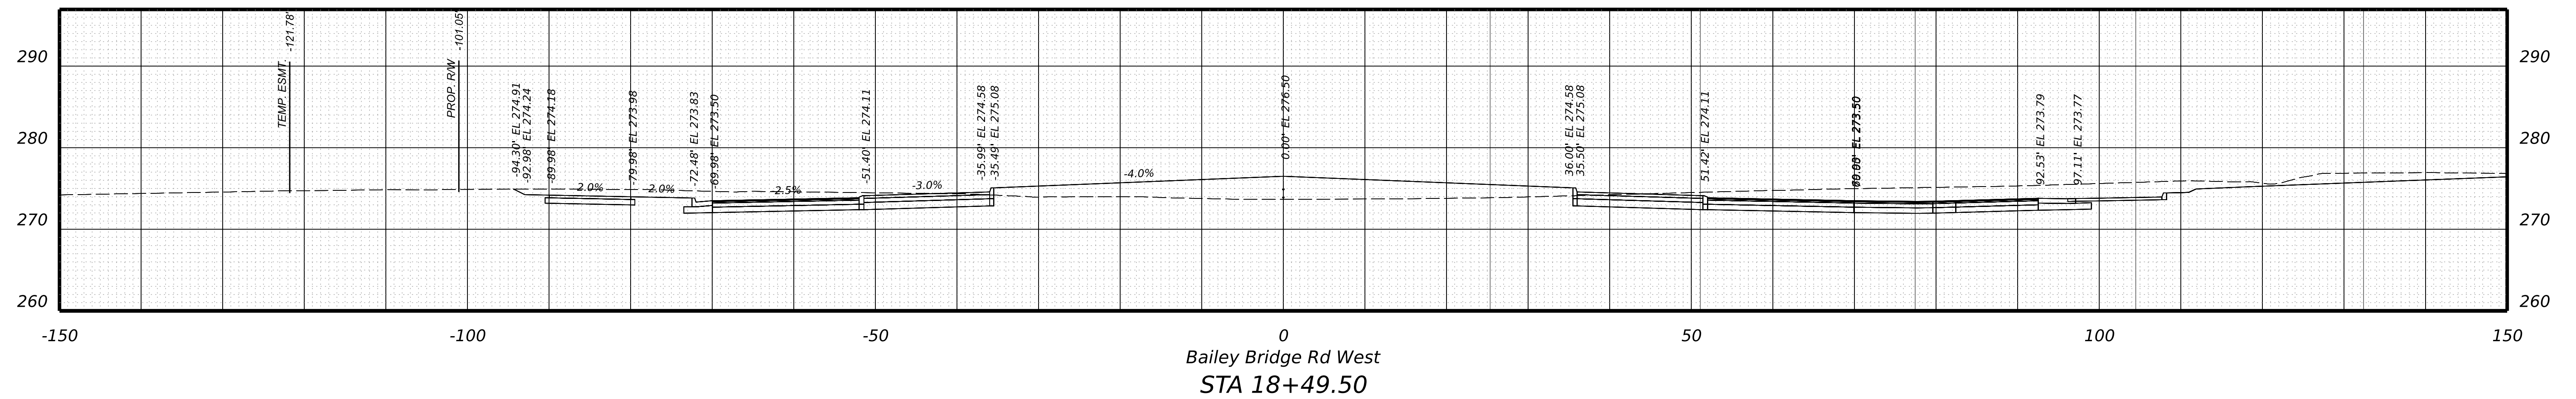

PROJECT 0000-020-820	SHEET NO. XS-12
-------------------------	--------------------

PROJECT MANAGER \_ BILL AREL (CDOT) - (804) 748-1037  
SURVEYED BY, DATE \_ TIMMONS GROUP (804) 200-6500 4/2020  
DESIGN BY \_ TIMMONS GROUP (804) 200-6500  
SUBSURFACE UTILITY BY, DATE TIMMONS GROUP (804) 200-6500 4/2020




**RW PLANS**

THESE PLANS ARE UNFINISHED AND UNAPPROVED AND ARE NOT TO BE USED FOR ANY TYPE OF CONSTRUCTION.

**CROSS SECTIONS**  
SCALE 1 IN. = 10 FT

DESIGN FEATURES RELATING TO CONSTRUCTION OR TO REGULATION AND CONTROL OF TRAFFIC MAY BE SUBJECT TO CHANGE AS DEEMED NECESSARY BY THE DEPARTMENT

REVISED	STATE	ROUTE	STATE	PROJECT	SHEET NO.
	VA.	000		0000-020-820 R201,C501	XS-13

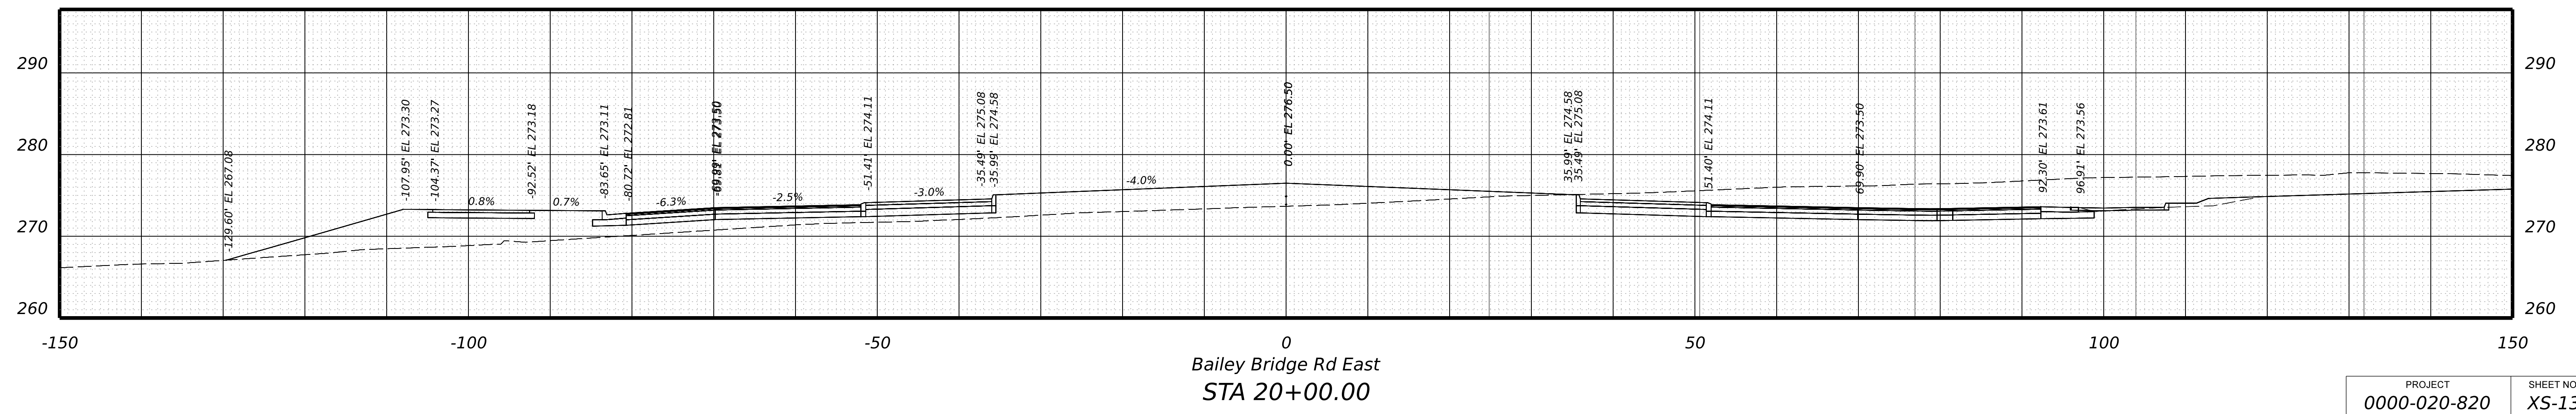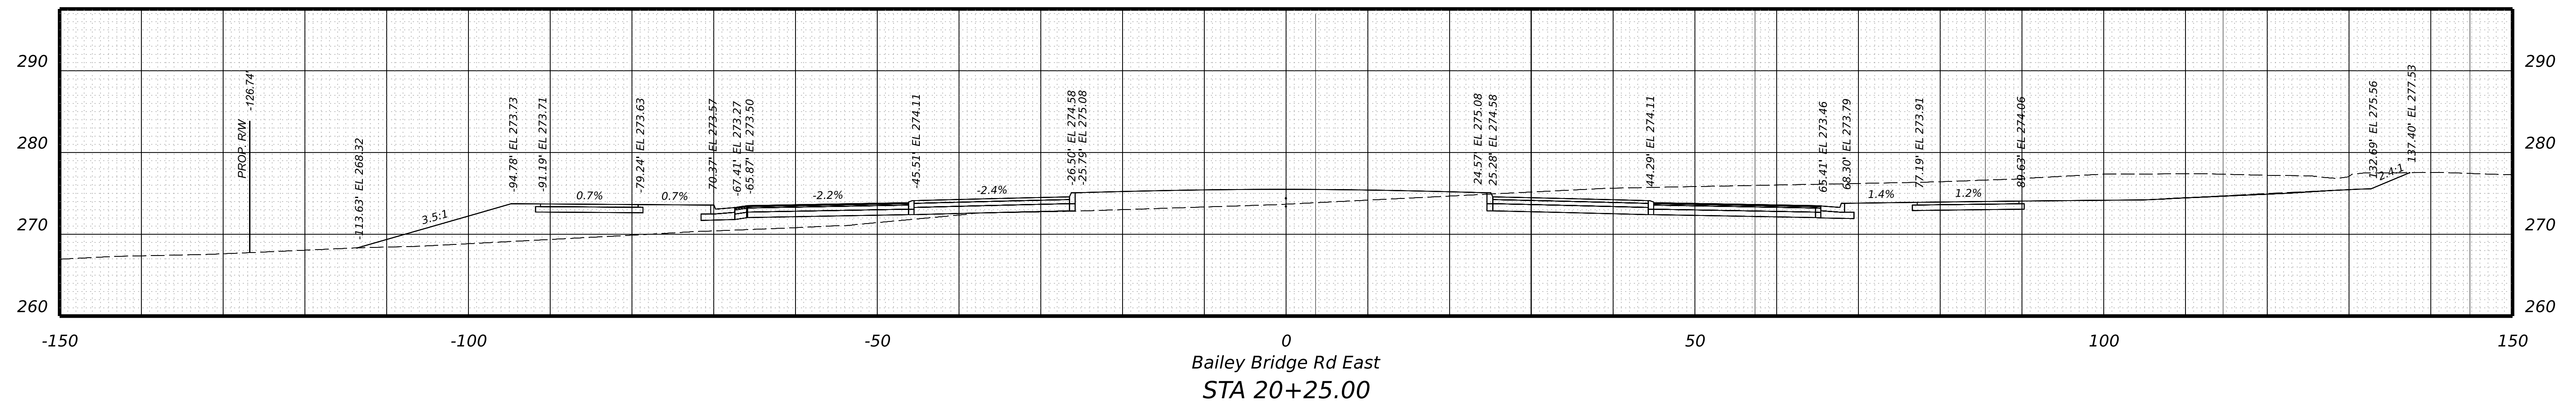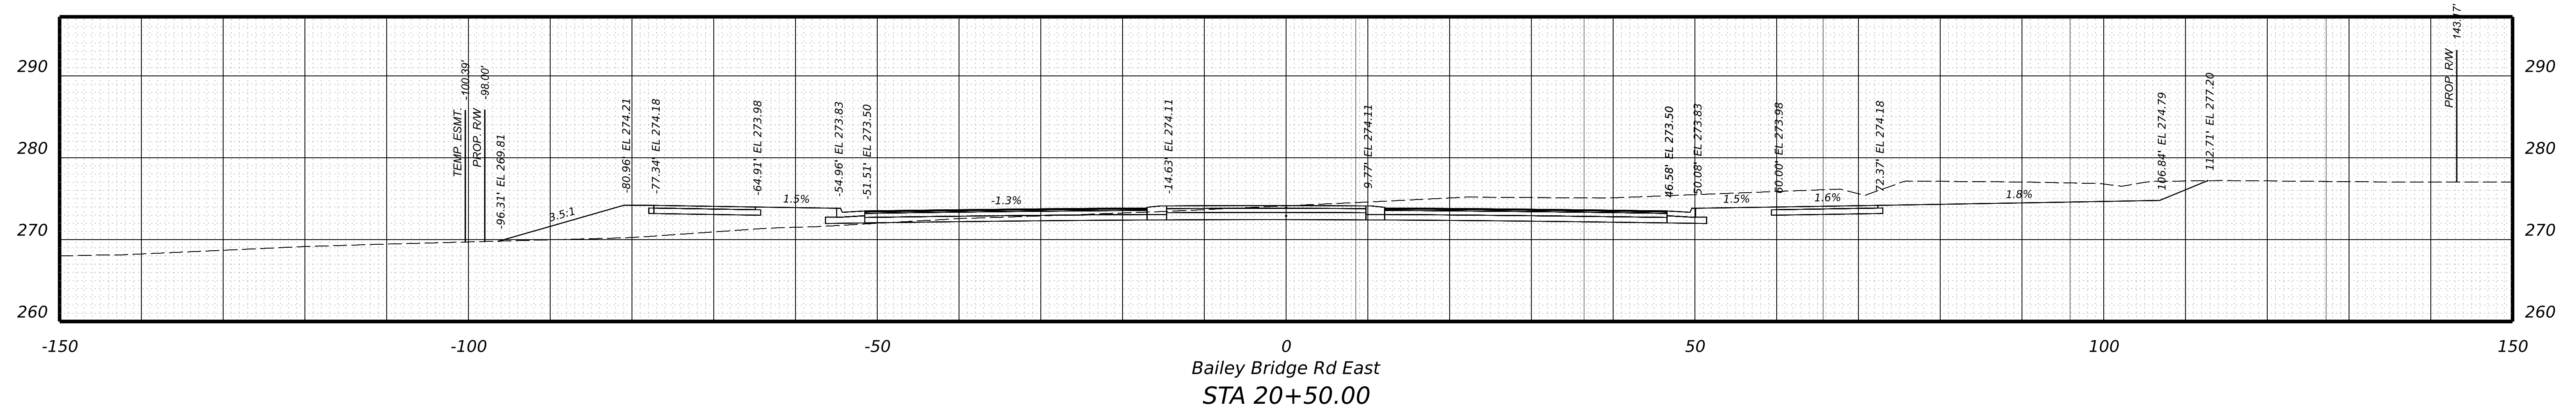

PROJECT	SHEET NO.
0000-020-820	XS-13

PROJECT MANAGER \_ BILL AREL (CDOT) - (804) 748-1037  
SURVEYED BY, DATE \_ TIMMONS GROUP (804) 200-6500 4/2020  
DESIGN BY \_ TIMMONS GROUP (804) 200-6500  
SUBSURFACE UTILITY BY, DATE TIMMONS GROUP (804) 200-6500 4/2020


**RW PLANS**

THESE PLANS ARE UNFINISHED AND UNAPPROVED AND ARE NOT TO BE USED FOR ANY TYPE OF CONSTRUCTION.


**CROSS SECTIONS**  
SCALE 1 IN. = 10 FT

DESIGN FEATURES RELATING TO CONSTRUCTION OR TO REGULATION AND CONTROL OF TRAFFIC MAY BE SUBJECT TO CHANGE AS DEEMED NECESSARY BY THE DEPARTMENT


REVISED	STATE	ROUTE	STATE PROJECT	SHEET NO.
	VA.	000	0000-020-820 R201,C501	XS-14

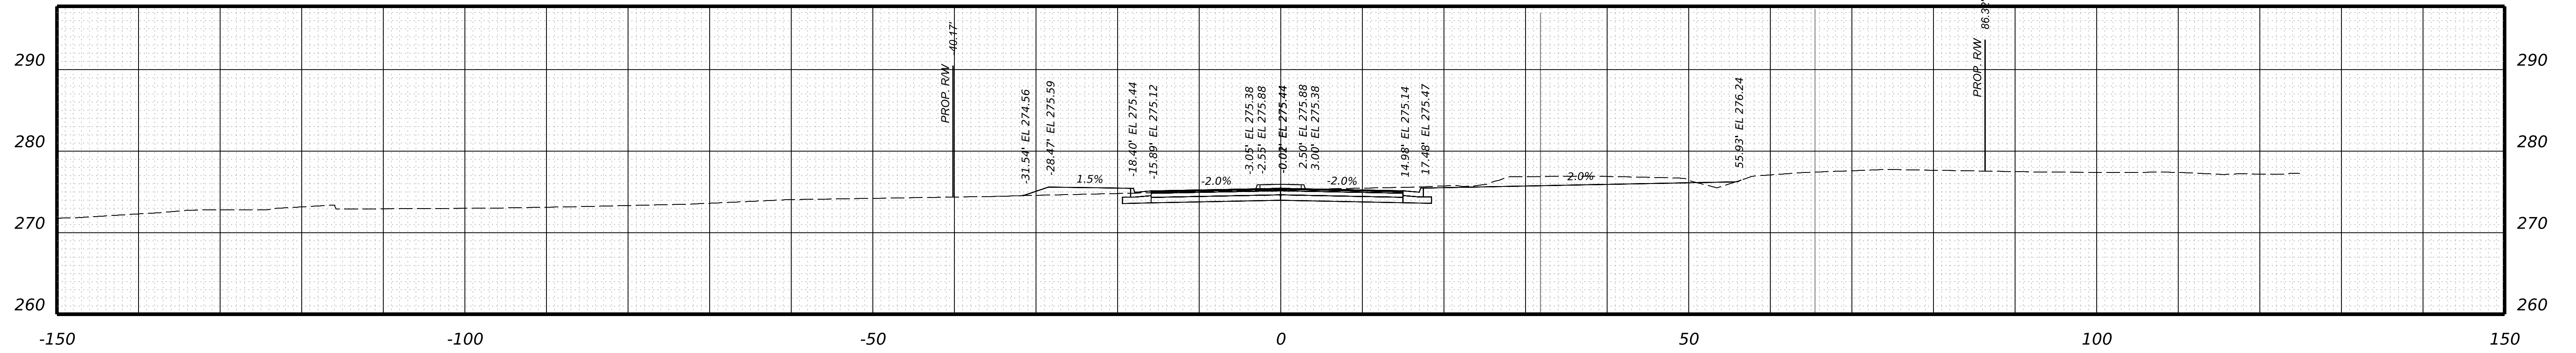

Bailey Bridge Rd East  
STA 21+25.00

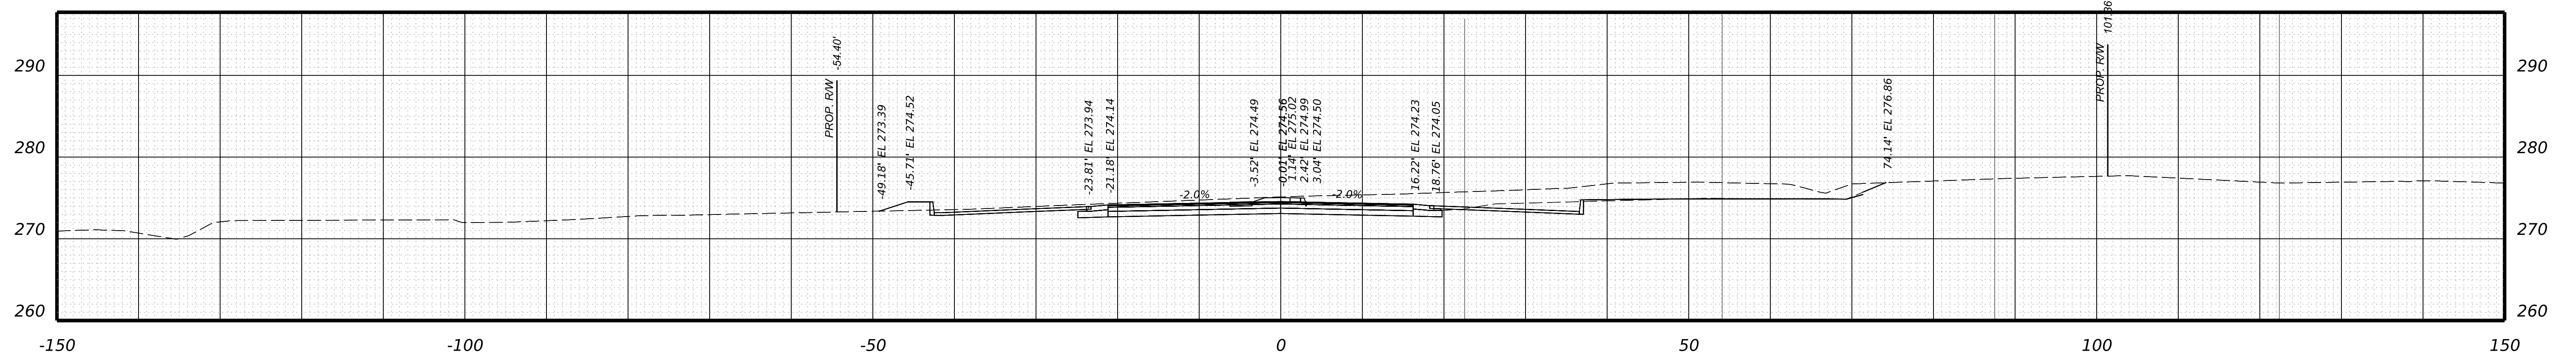

Bailey Bridge Rd East  
STA 21+00.00

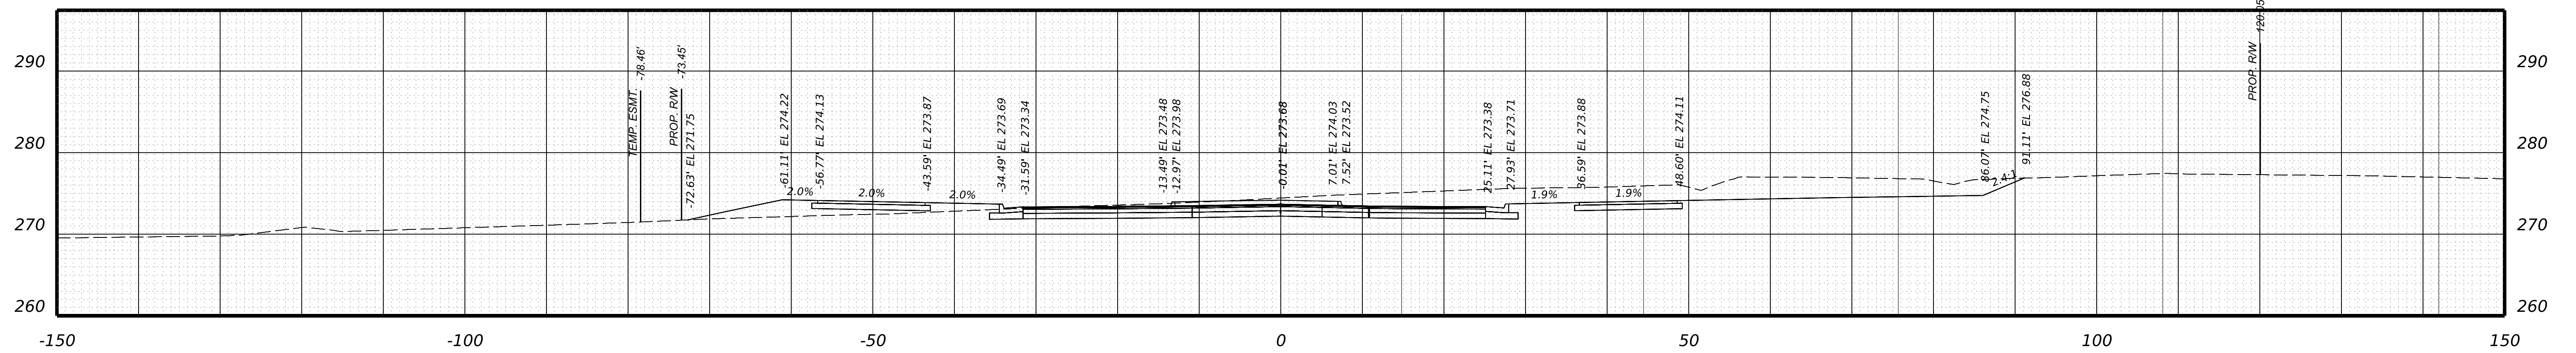

Bailey Bridge Rd East  
STA 20+75.00

PROJECT	SHEET NO.
0000-020-820	XS-14

PROJECT MANAGER \_ BILL AREL (CDOT) - (804) 748-1037  
SURVEYED BY, DATE \_ TIMMONS GROUP (804) 200-6500 4/2020  
DESIGN BY \_ TIMMONS GROUP (804) 200-6500  
SUBSURFACE UTILITY BY, DATE TIMMONS GROUP (804) 200-6500 4/2020




**RW PLANS**

THESE PLANS ARE UNFINISHED AND UNAPPROVED AND ARE NOT TO BE USED FOR ANY TYPE OF CONSTRUCTION.

**CROSS SECTIONS**  
SCALE 1 IN. = 10 FT

DESIGN FEATURES RELATING TO CONSTRUCTION OR TO REGULATION AND CONTROL OF TRAFFIC MAY BE SUBJECT TO CHANGE AS DEEMED NECESSARY BY THE DEPARTMENT

REVISED	STATE	ROUTE	STATE	PROJECT	SHEET NO.
	VA.	000		0000-020-820 R201,C501	XS-15

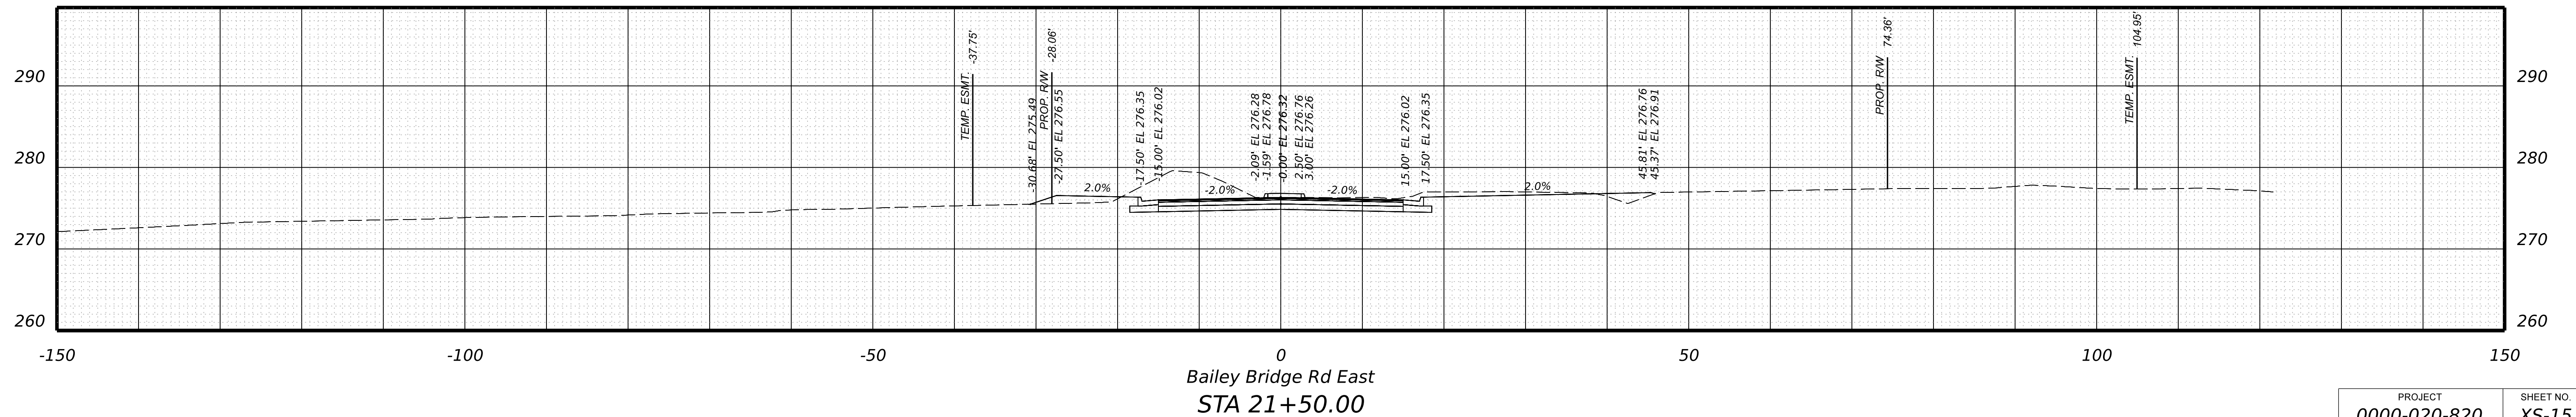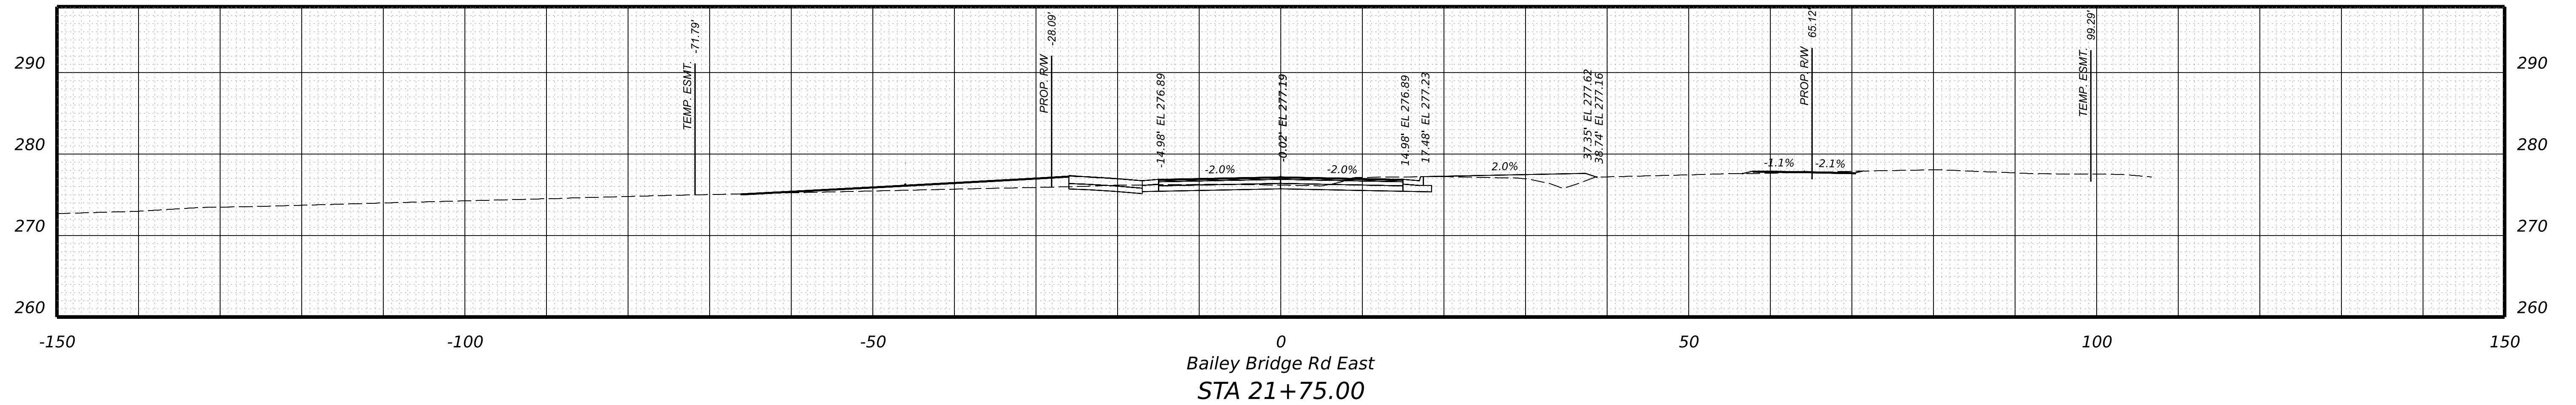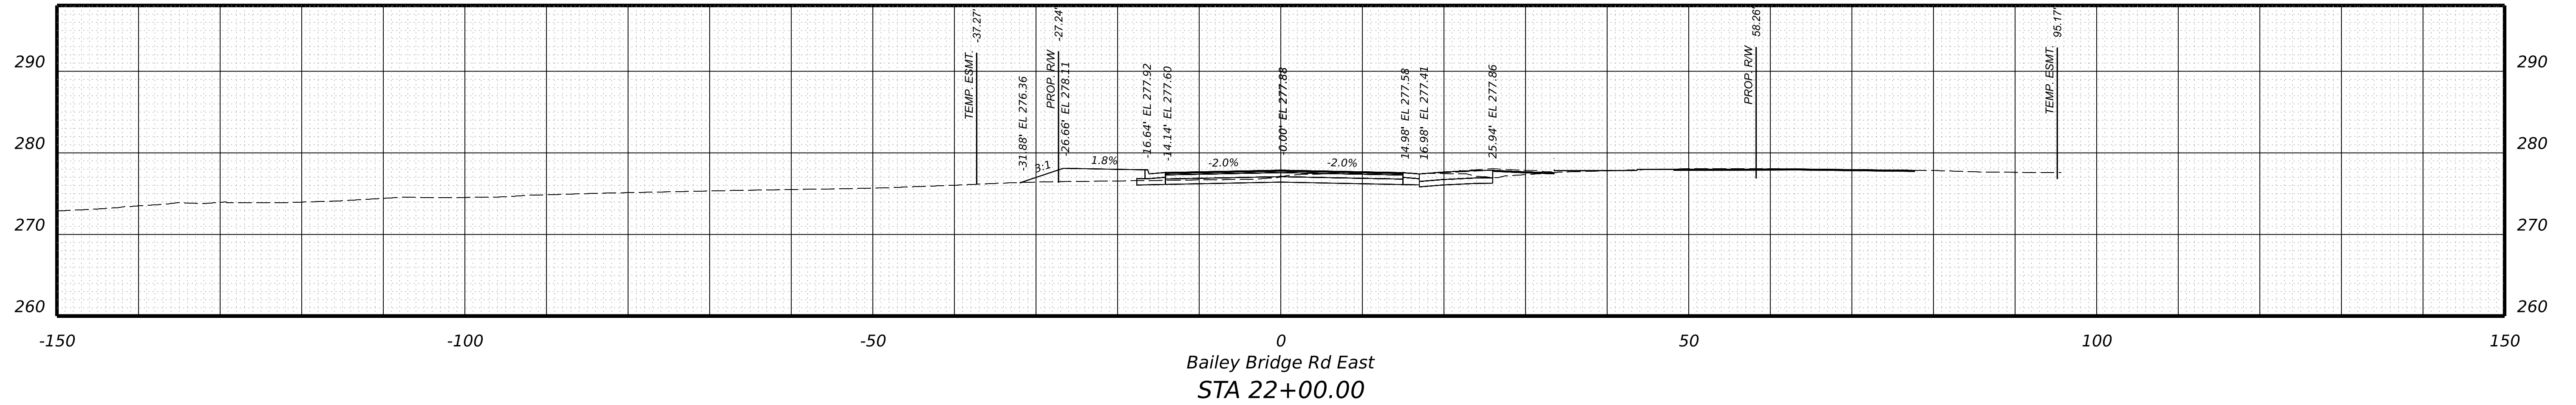

PROJECT	SHEET NO.
0000-020-820	XS-15

PROJECT MANAGER \_ BILL AREL (CDOT) - (804) 748-1037  
 SURVEYED BY, DATE \_ TIMMONS GROUP (804) 200-6500 4/2020  
 DESIGN BY \_ TIMMONS GROUP (804) 200-6500  
 SUBSURFACE UTILITY BY, DATE TIMMONS GROUP (804) 200-6500 4/2020




**RW PLANS**

THESE PLANS ARE UNFINISHED AND UNAPPROVED AND ARE NOT TO BE USED FOR ANY TYPE OF CONSTRUCTION.

**CROSS SECTIONS**  
SCALE 1 IN. = 10 FT

DESIGN FEATURES RELATING TO CONSTRUCTION OR TO REGULATION AND CONTROL OF TRAFFIC MAY BE SUBJECT TO CHANGE AS DEEMED NECESSARY BY THE DEPARTMENT

REVISED	STATE	ROUTE	STATE	PROJECT	SHEET NO.
	VA.	000		0000-020-820 R201,C501	XS-16

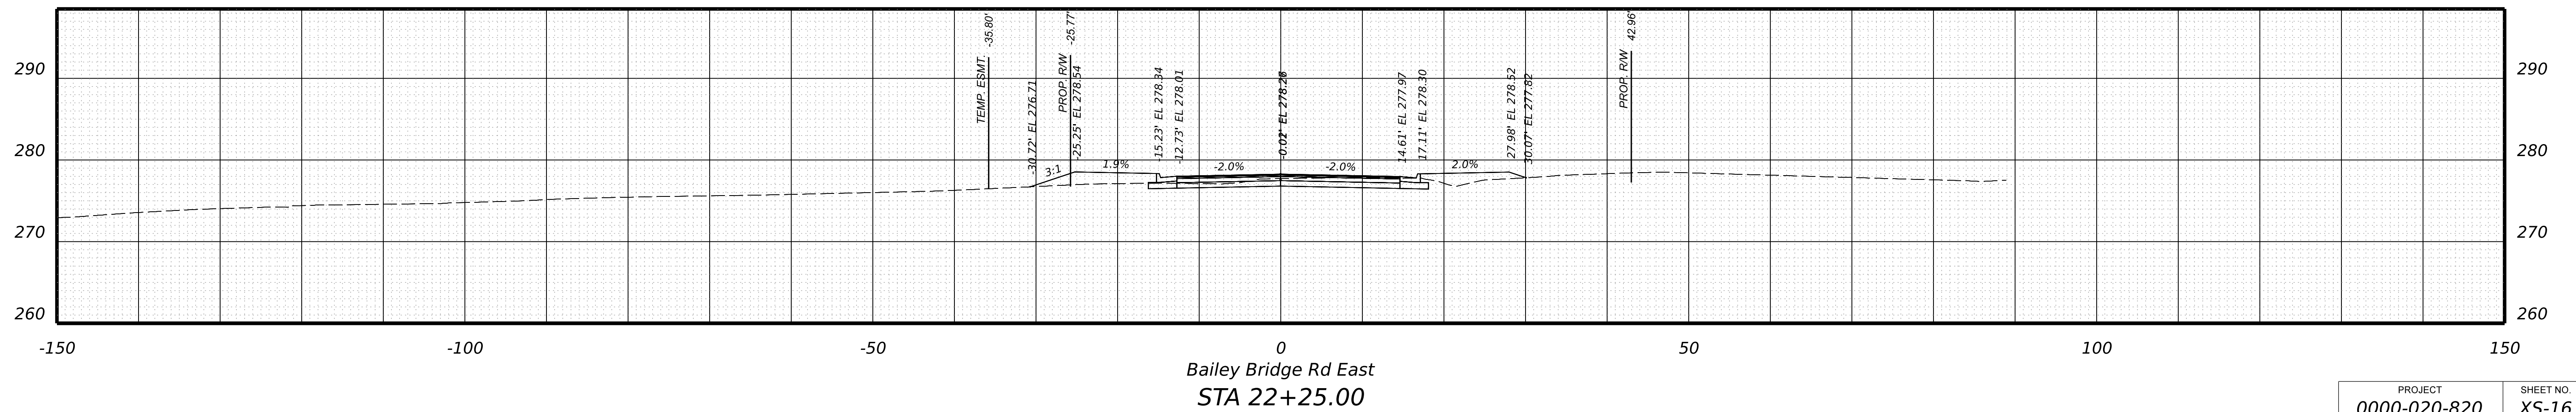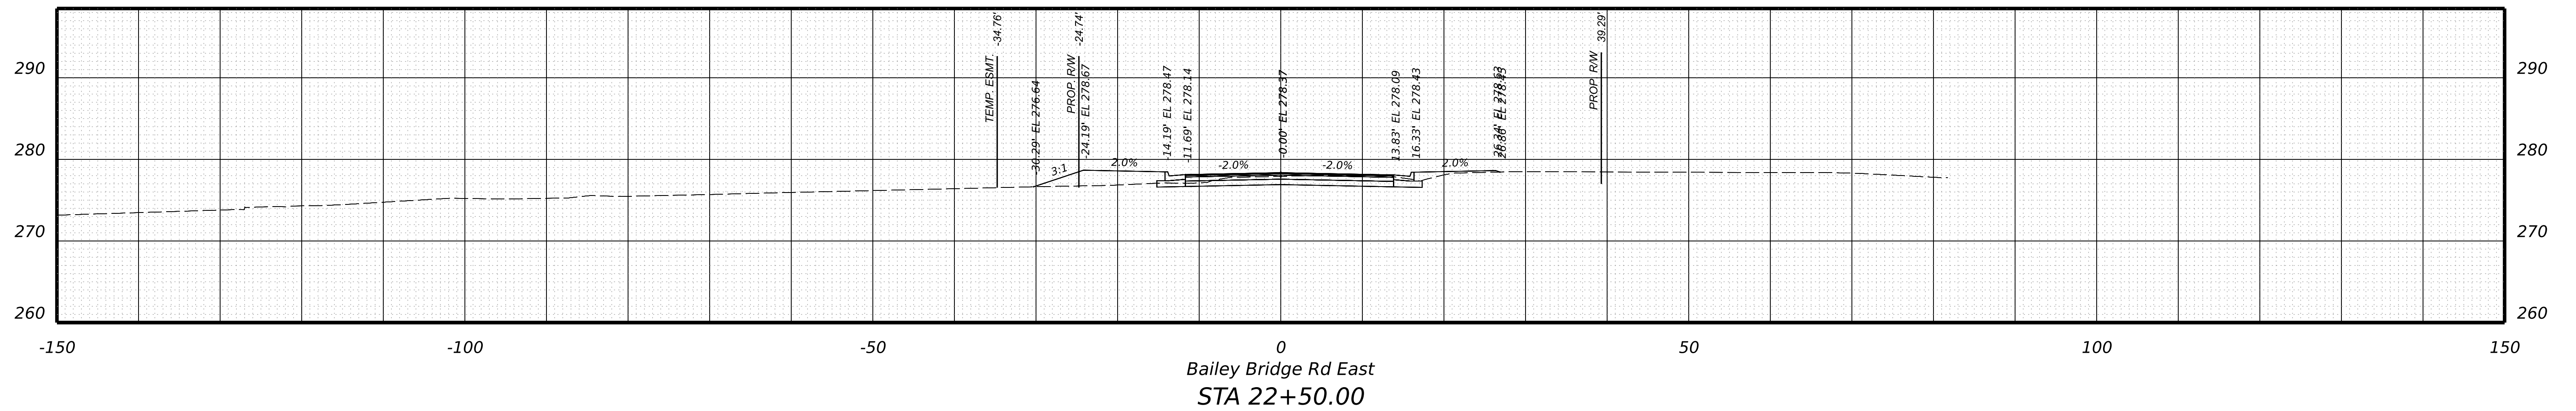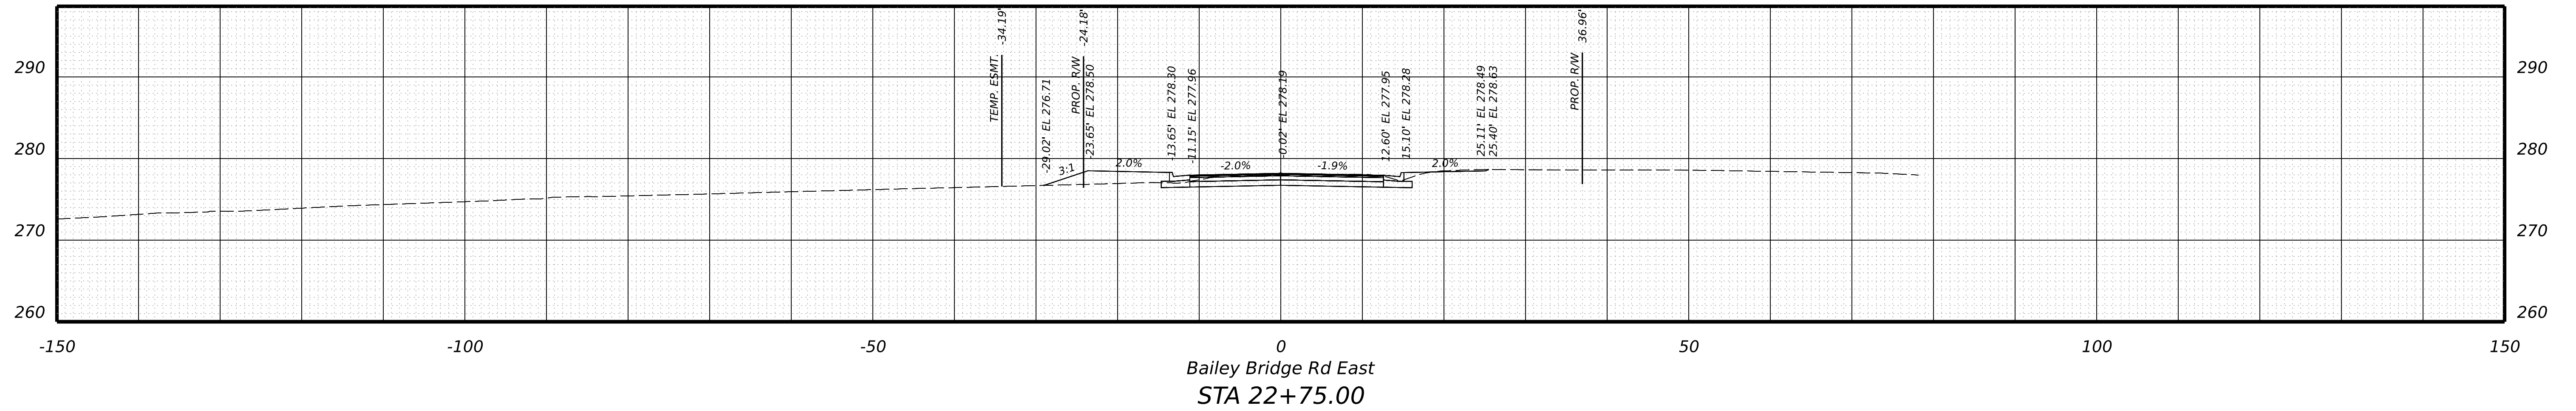

PROJECT	SHEET NO.
0000-020-820	XS-16



PROJECT MANAGER \_ BILL AREL (CDOT) - (804) 748-1037 \_  
SURVEYED BY, DATE \_ TIMMONS GROUP (804) 200-6500 4/2020 \_  
DESIGN BY \_ TIMMONS GROUP (804) 200-6500 \_  
SUBSURFACE UTILITY BY, DATE TIMMONS GROUP (804) 200-6500 4/2020




**RW PLANS**

**CROSS SECTIONS**  
SCALE 1 IN. = 10 FT

DESIGN FEATURES RELATING TO CONSTRUCTION  
OR TO REGULATION AND CONTROL OF TRAFFIC  
MAY BE SUBJECT TO CHANGE AS DEEMED  
NECESSARY BY THE DEPARTMENT

REVISED	STATE	ROUTE	STATE	PROJECT	SHEET NO.
	VA.	000		0000-020-820 R201,C501	XS-17

THESE PLANS ARE UNFINISHED AND  
UNAPPROVED AND ARE NOT TO BE  
USED FOR ANY TYPE OF  
CONSTRUCTION.

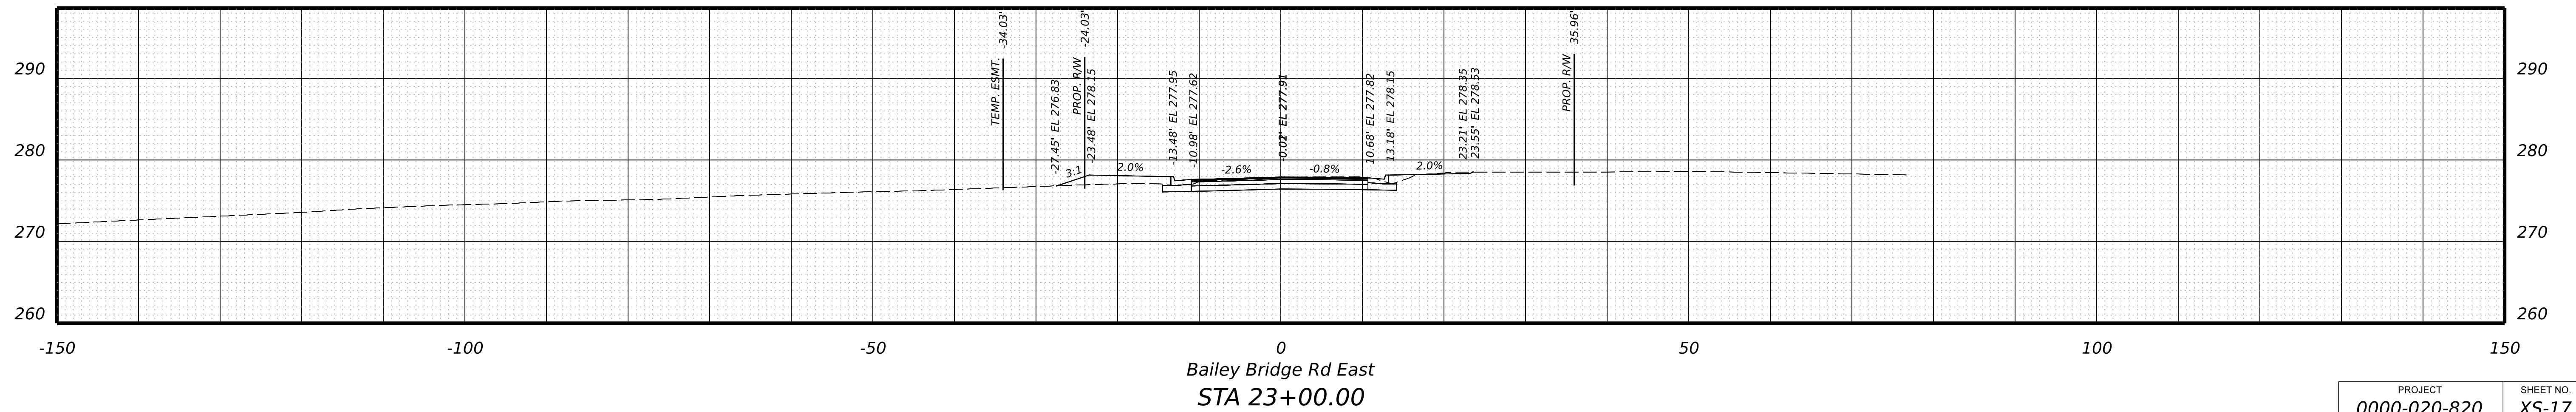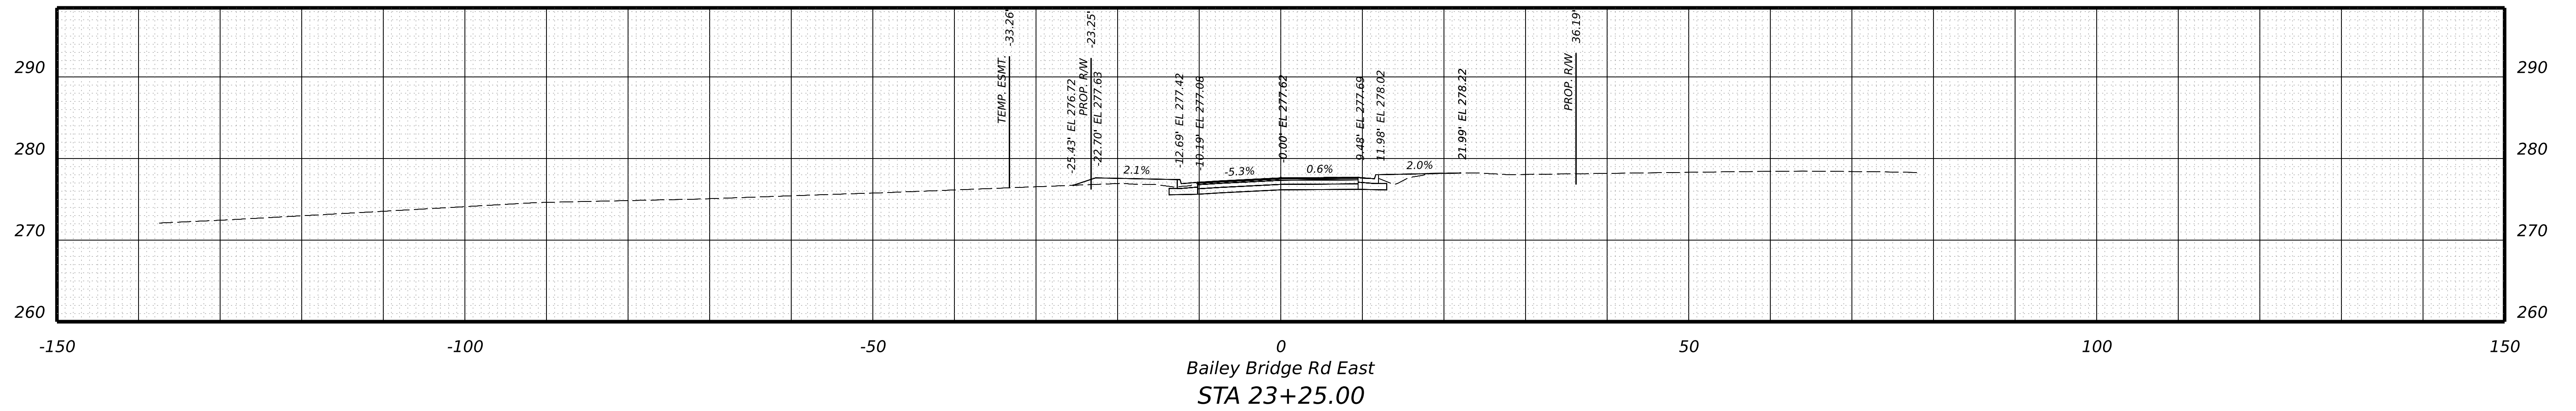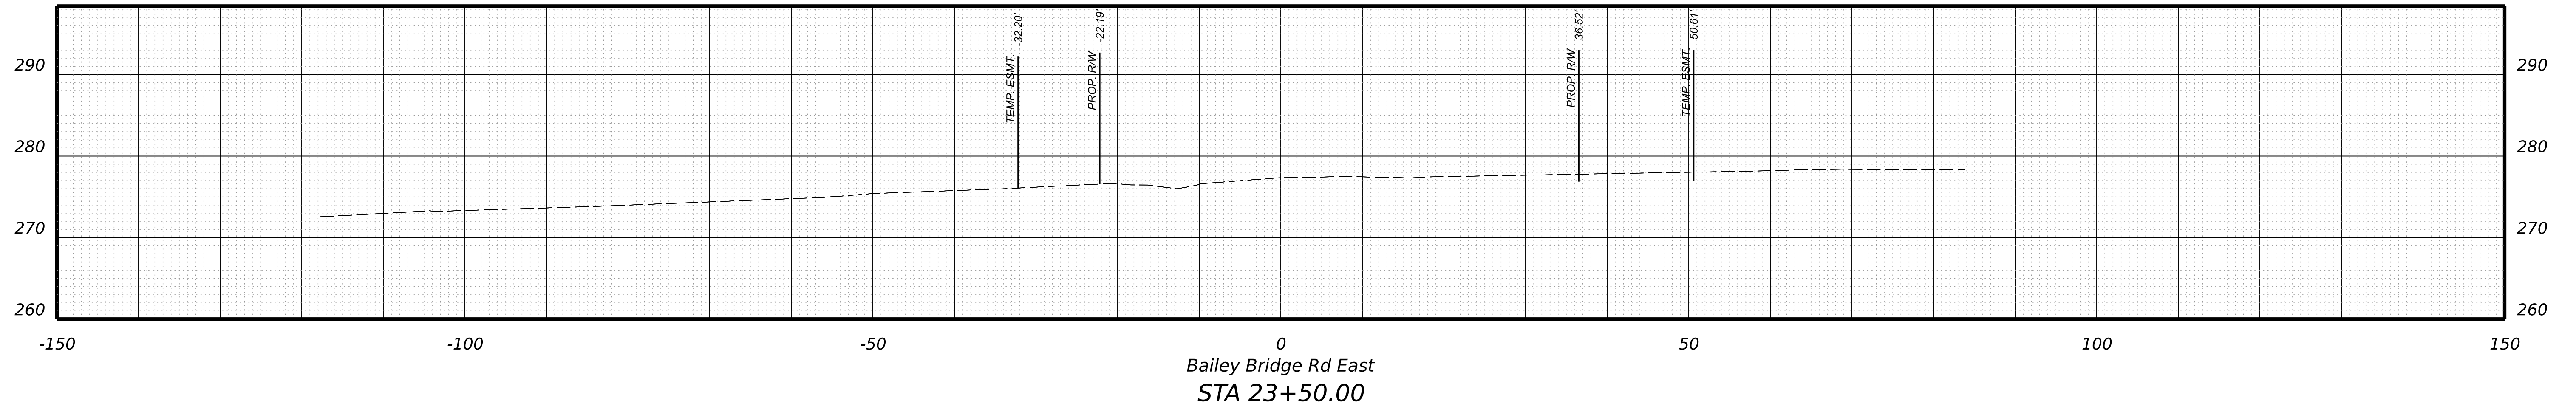

PROJECT	SHEET NO.
0000-020-820	XS-17

PROJECT MANAGER \_ BILL AREL (CDOT) - (804) 748-1037 \_  
SURVEYED BY, DATE \_ TIMMONS GROUP (804) 200-6500 4/2020 \_  
DESIGN BY \_ TIMMONS GROUP (804) 200-6500 \_  
SUBSURFACE UTILITY BY, DATE TIMMONS GROUP (804) 200-6500 4/2020 \_



**RW PLANS**

THESE PLANS ARE UNFINISHED AND UNAPPROVED AND ARE NOT TO BE USED FOR ANY TYPE OF CONSTRUCTION.

**CROSS SECTIONS**  
SCALE 1 IN. = 10 FT

DESIGN FEATURES RELATING TO CONSTRUCTION OR TO REGULATION AND CONTROL OF TRAFFIC MAY BE SUBJECT TO CHANGE AS DEEMED NECESSARY BY THE DEPARTMENT

REVISED	STATE	STATE		SHEET NO.
	ROUTE	PROJECT		
	VA.	000	0000-020-820 R201,C501	XS-18

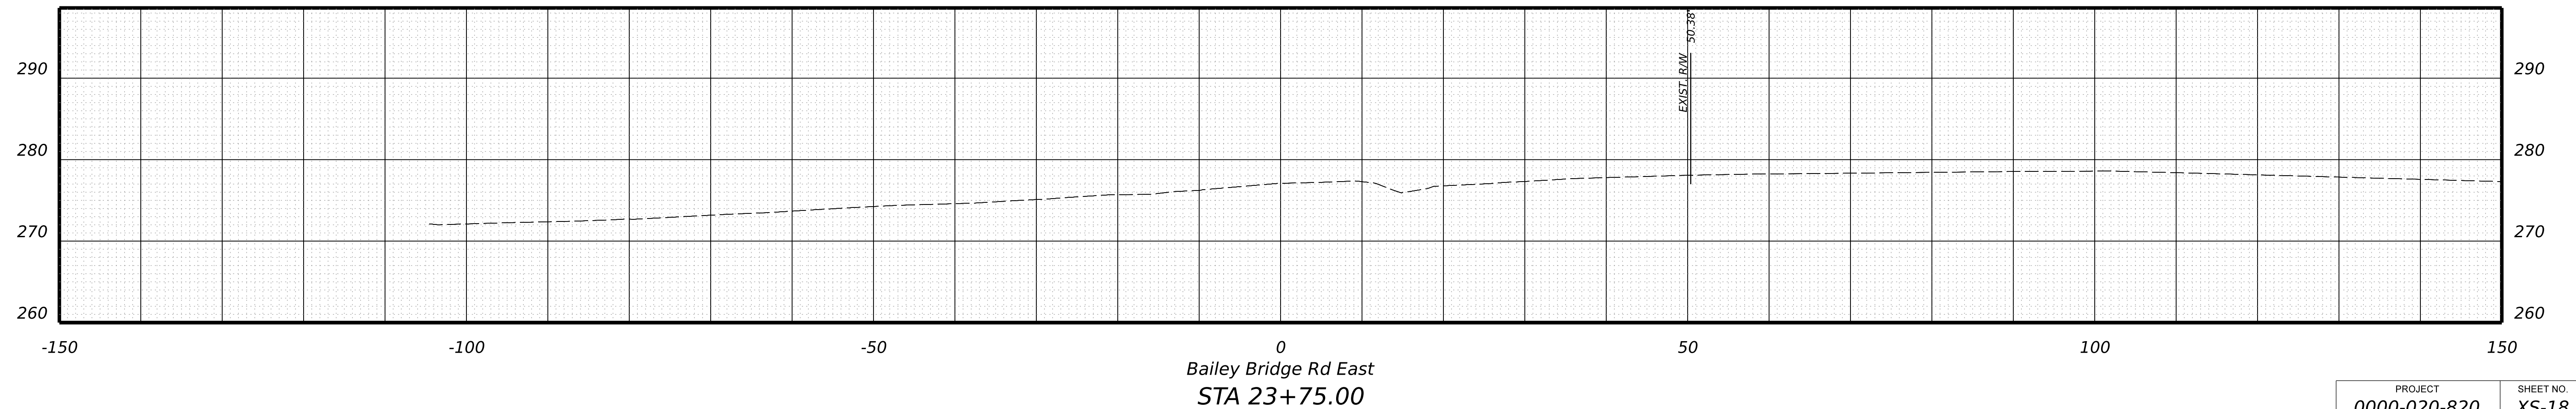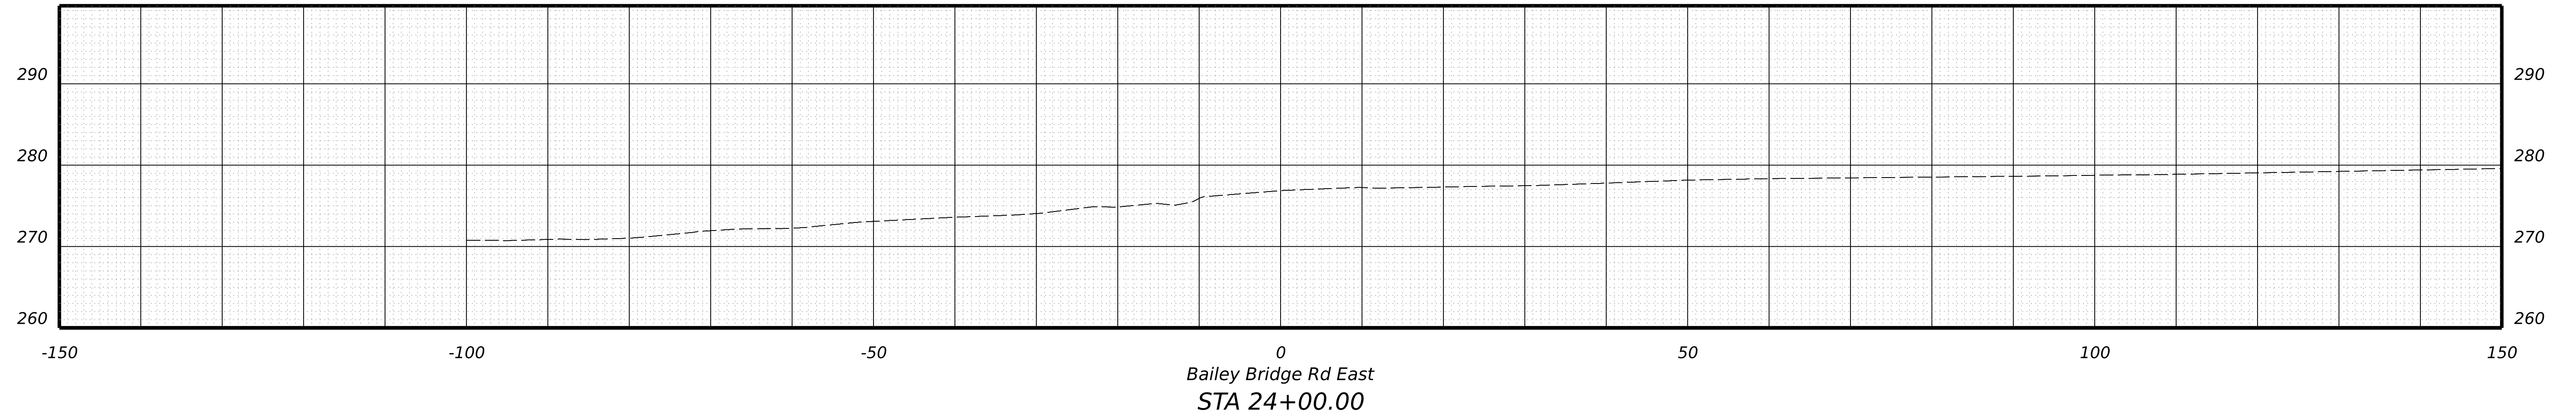

PROJECT	SHEET NO.
0000-020-820	XS-18



PROJECT MANAGER \_ BILL AREL (CDOT) - (804) 748-1037 \_  
SURVEYED BY, DATE \_ TIMMONS GROUP (804) 200-6500 4/2020 \_  
DESIGN BY \_ TIMMONS GROUP (804) 200-6500 \_  
SUBSURFACE UTILITY BY, DATE TIMMONS GROUP (804) 200-6500 4/2020




**RW PLANS**

THESE PLANS ARE UNFINISHED AND UNAPPROVED AND ARE NOT TO BE USED FOR ANY TYPE OF CONSTRUCTION.

**CROSS SECTIONS**  
SCALE 1 IN. = 10 FT

DESIGN FEATURES RELATING TO CONSTRUCTION OR TO REGULATION AND CONTROL OF TRAFFIC MAY BE SUBJECT TO CHANGE AS DEEMED NECESSARY BY THE DEPARTMENT

REVISED	STATE	ROUTE	STATE PROJECT	SHEET NO.
	VA.	000	0000-020-820 R201,C501	XS-19

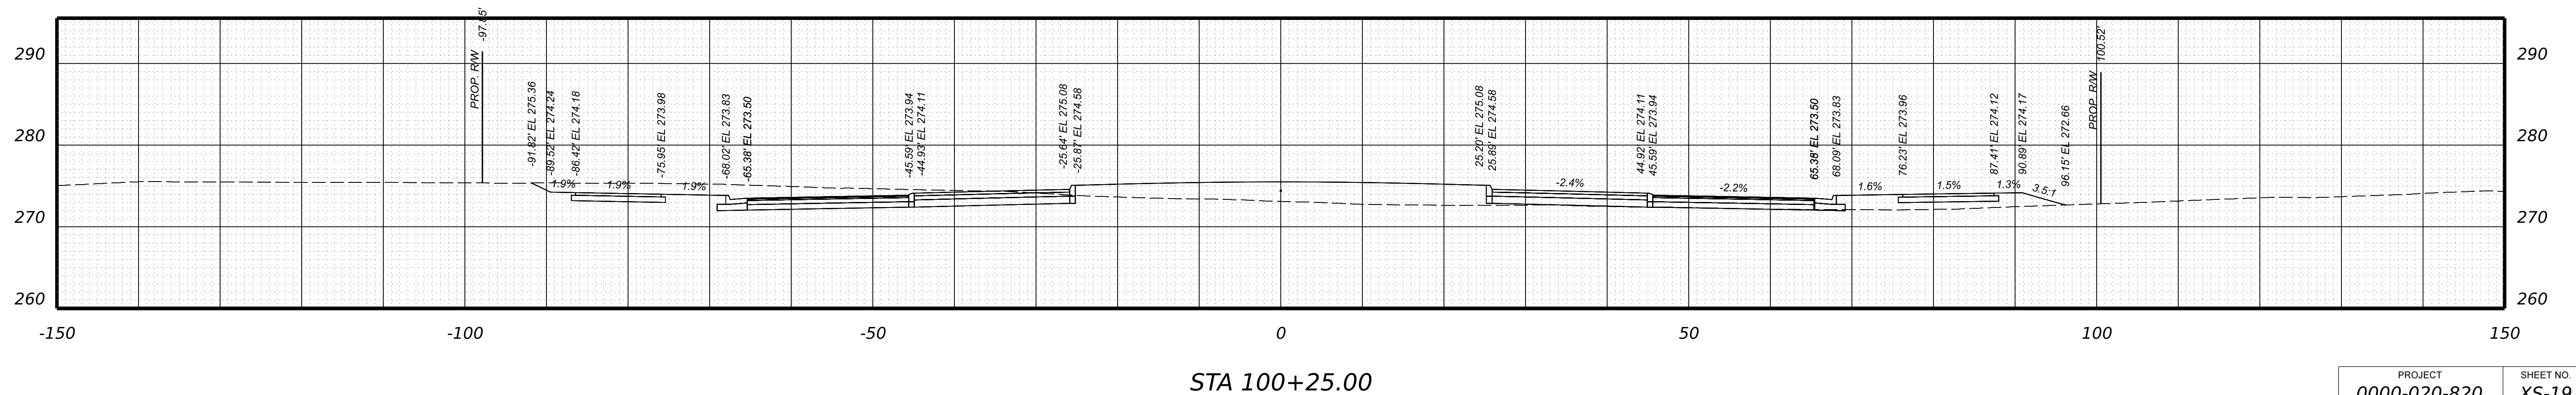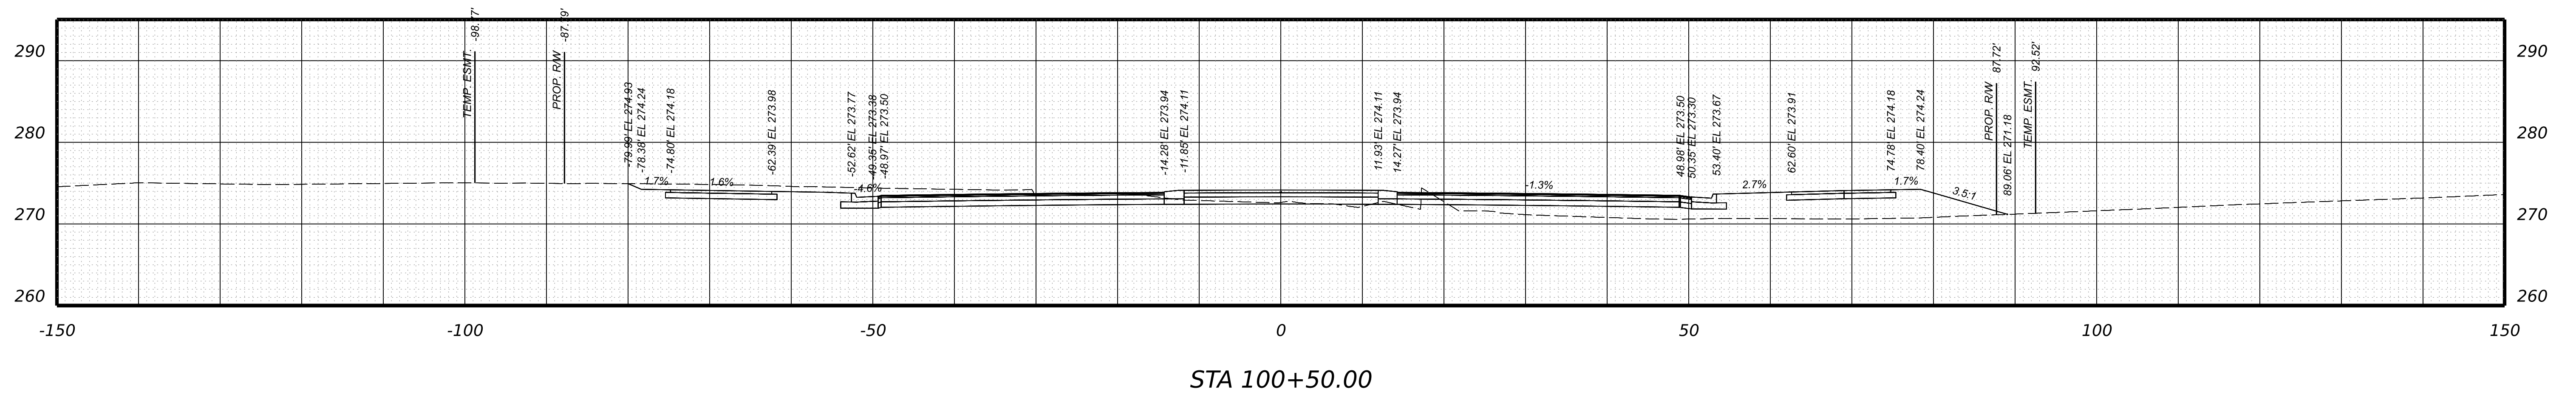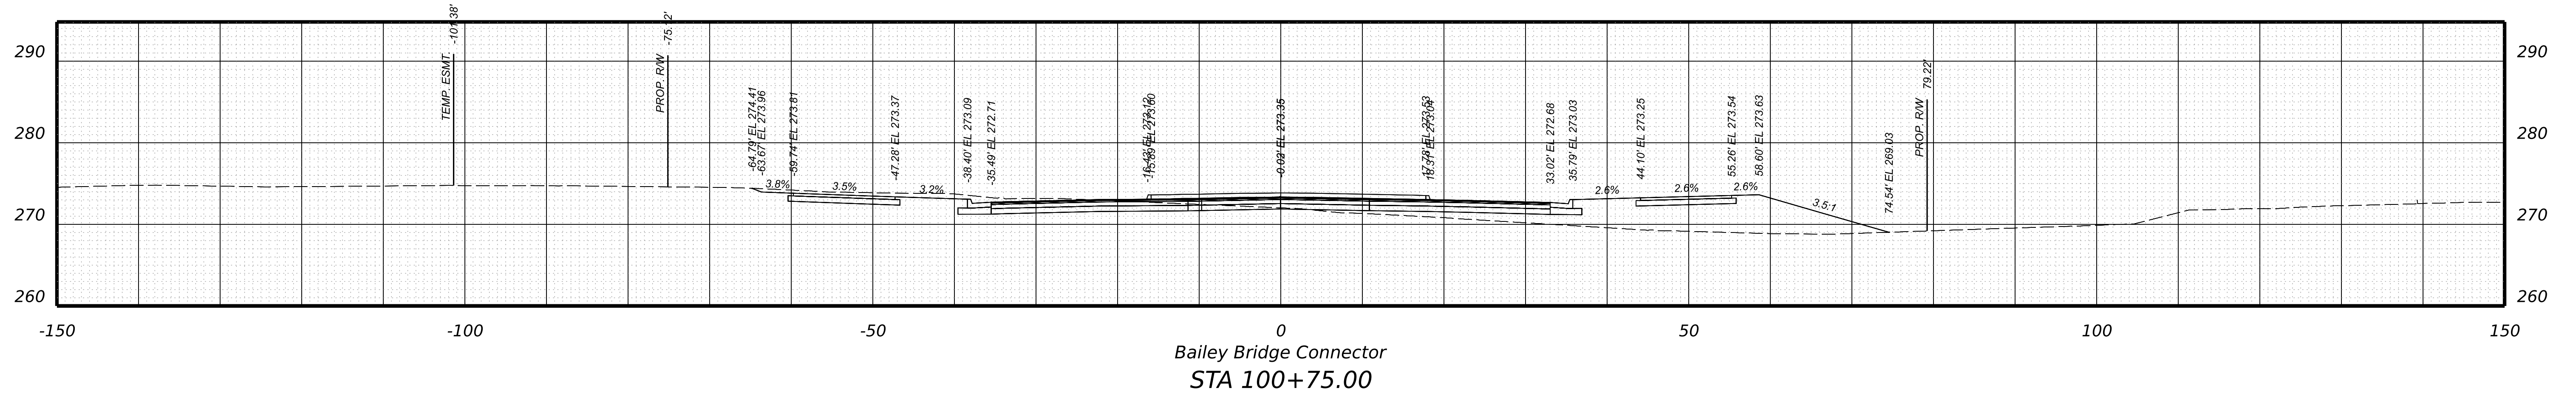

PROJECT	SHEET NO.
0000-020-820	XS-19

PROJECT MANAGER \_ BILL AREL (CDOT) - (804) 748-1037  
SURVEYED BY, DATE \_ TIMMONS GROUP (804) 200-6500 4/2020  
DESIGN BY \_ TIMMONS GROUP (804) 200-6500  
SUBSURFACE UTILITY BY, DATE TIMMONS GROUP (804) 200-6500 4/2020




**RW PLANS**

THESE PLANS ARE UNFINISHED AND UNAPPROVED AND ARE NOT TO BE USED FOR ANY TYPE OF CONSTRUCTION.

**CROSS SECTIONS**  
SCALE 1 IN. = 10 FT

DESIGN FEATURES RELATING TO CONSTRUCTION OR TO REGULATION AND CONTROL OF TRAFFIC MAY BE SUBJECT TO CHANGE AS DEEMED NECESSARY BY THE DEPARTMENT

REVISED	STATE	STATE		SHEET NO.
	ROUTE	PROJECT		
	VA.	000	0000-020-820 R201,C501	XS-20

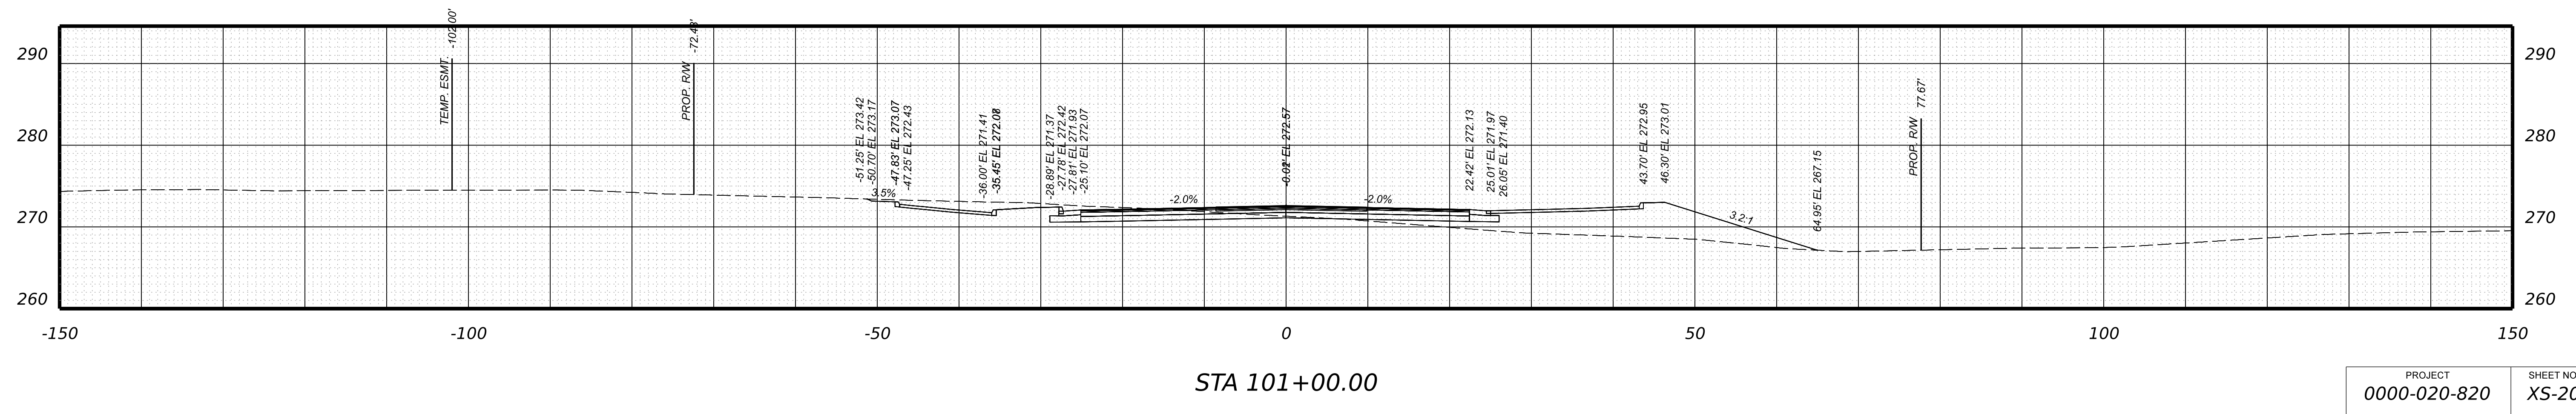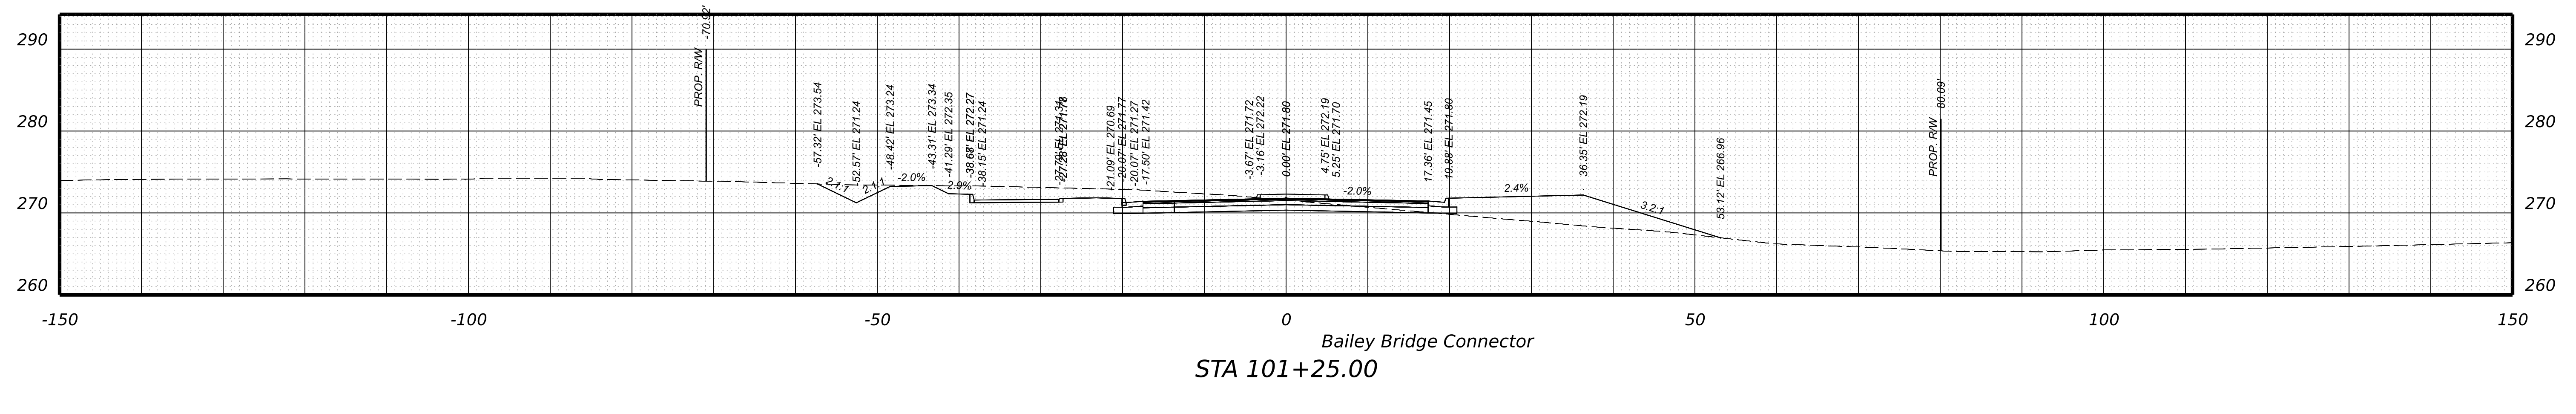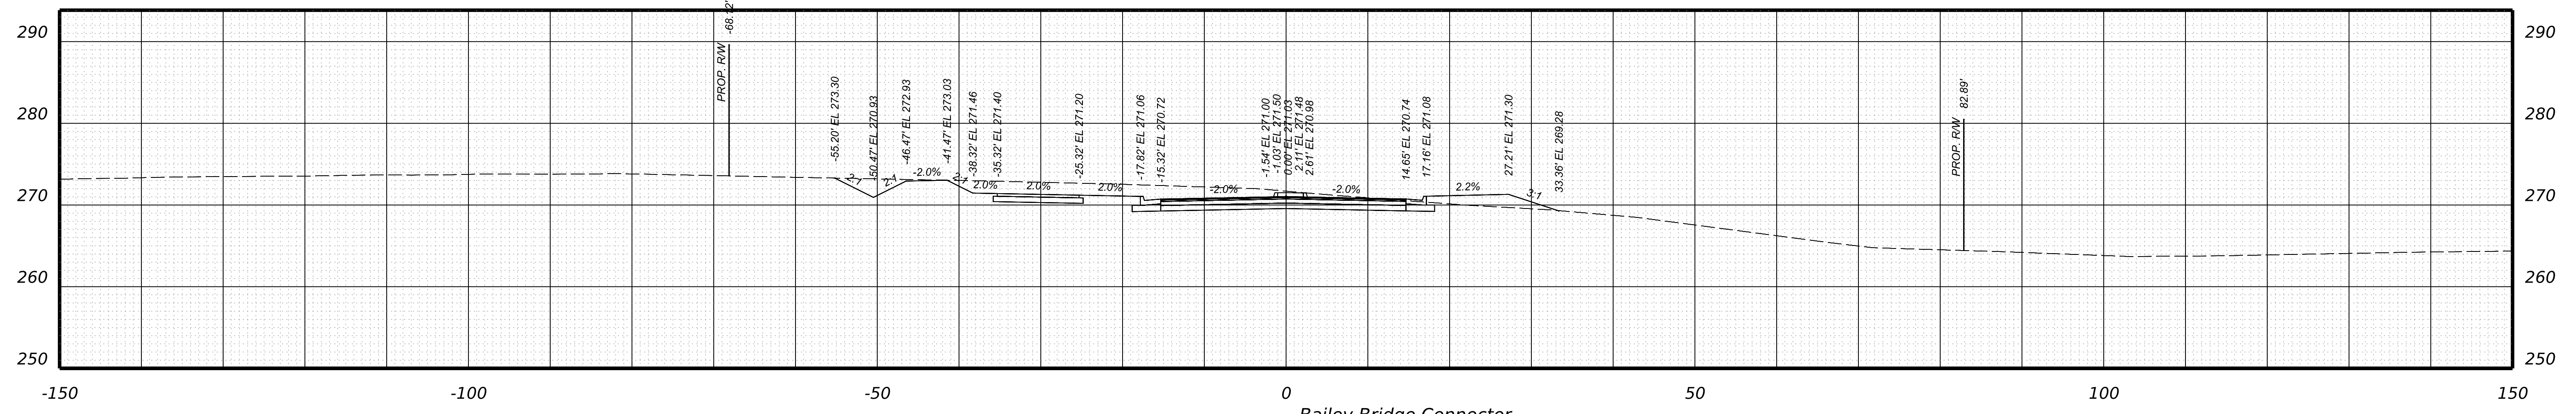

PROJECT	SHEET NO.
0000-020-820	XS-20

PROJECT MANAGER \_ BILL AREL (CDOT) - (804) 748-1037  
SURVEYED BY, DATE \_ TIMMONS GROUP (804) 200-6500 4/2020  
DESIGN BY \_ TIMMONS GROUP (804) 200-6500  
SUBSURFACE UTILITY BY, DATE TIMMONS GROUP (804) 200-6500 4/2020




**RW PLANS**

**CROSS SECTIONS**  
SCALE 1 IN. = 10 FT

DESIGN FEATURES RELATING TO CONSTRUCTION OR TO REGULATION AND CONTROL OF TRAFFIC MAY BE SUBJECT TO CHANGE AS DEEMED NECESSARY BY THE DEPARTMENT

REVISED	STATE	STATE		SHEET NO.
	VA.	ROUTE 000	PROJECT 0000-020-820 R201,C501	

THESE PLANS ARE UNFINISHED AND UNAPPROVED AND ARE NOT TO BE USED FOR ANY TYPE OF CONSTRUCTION.

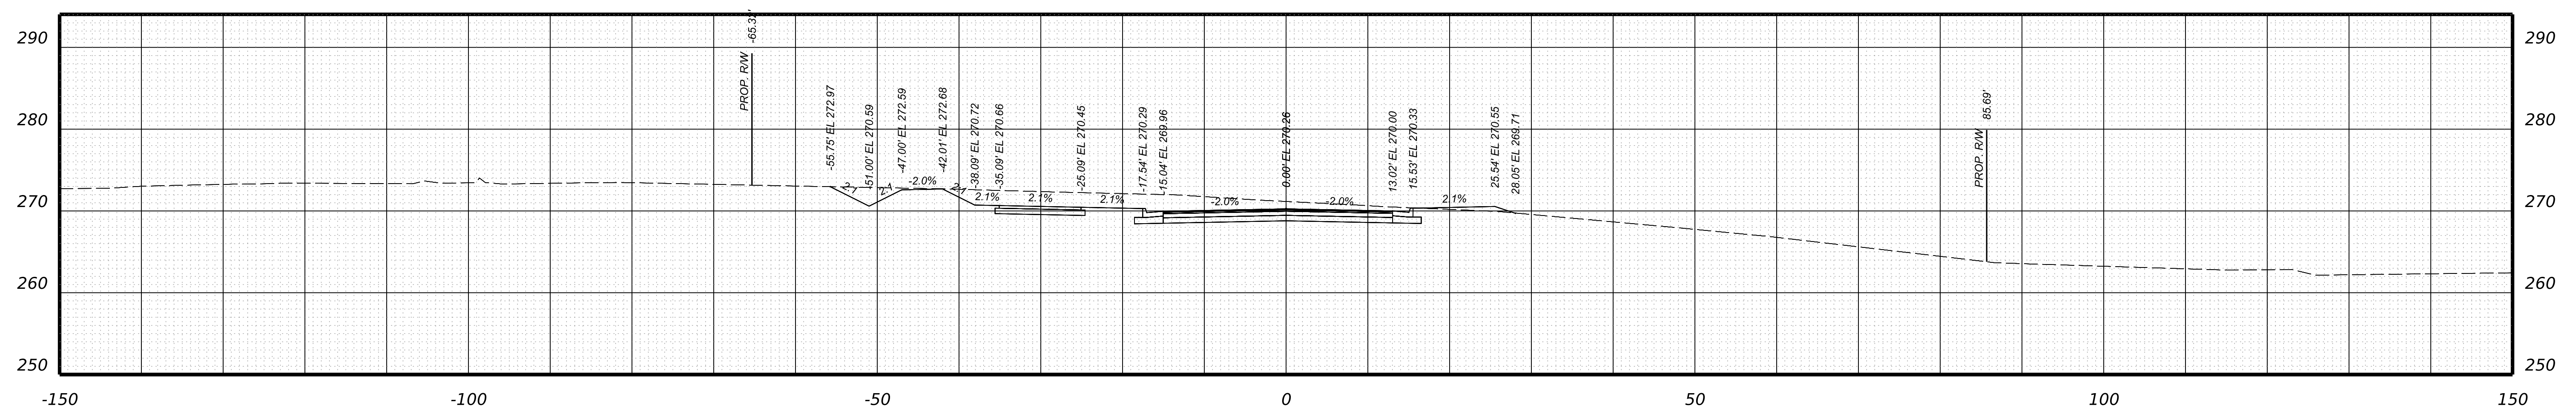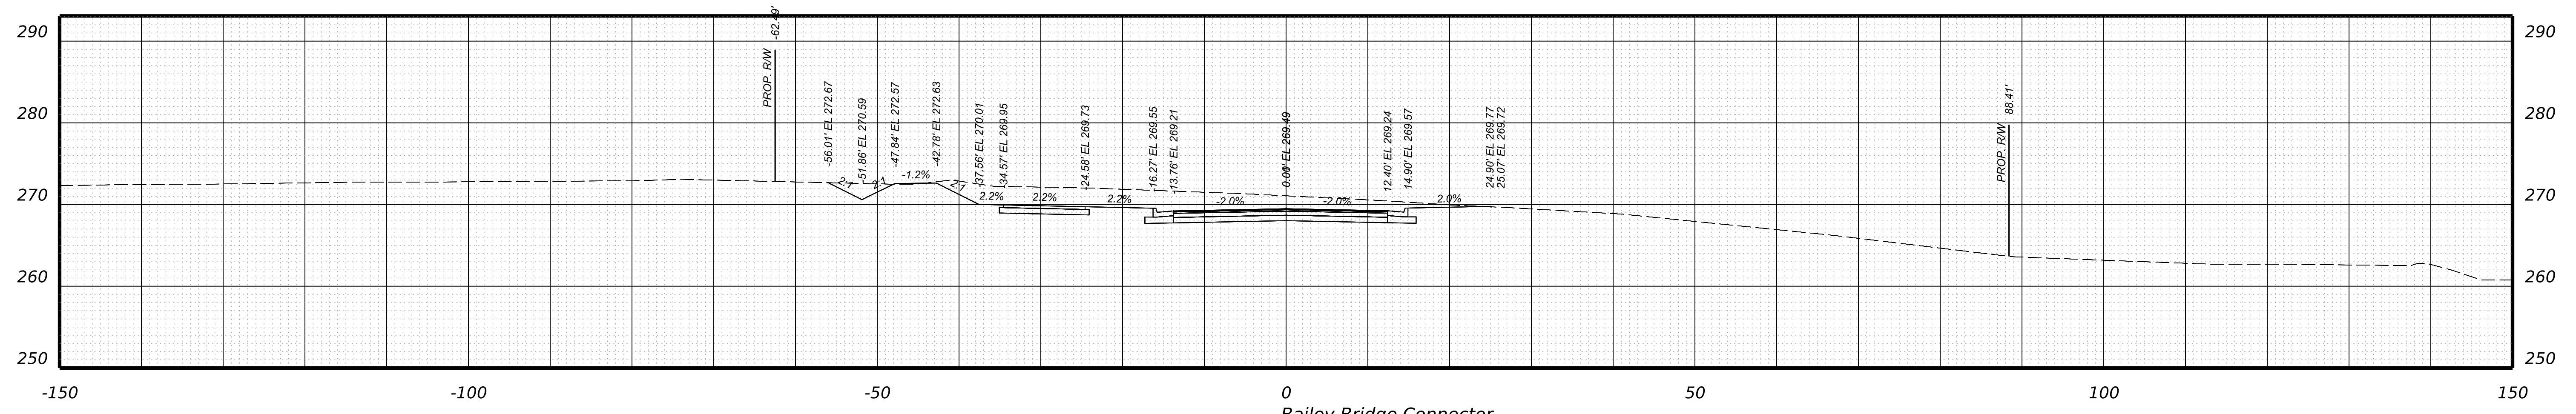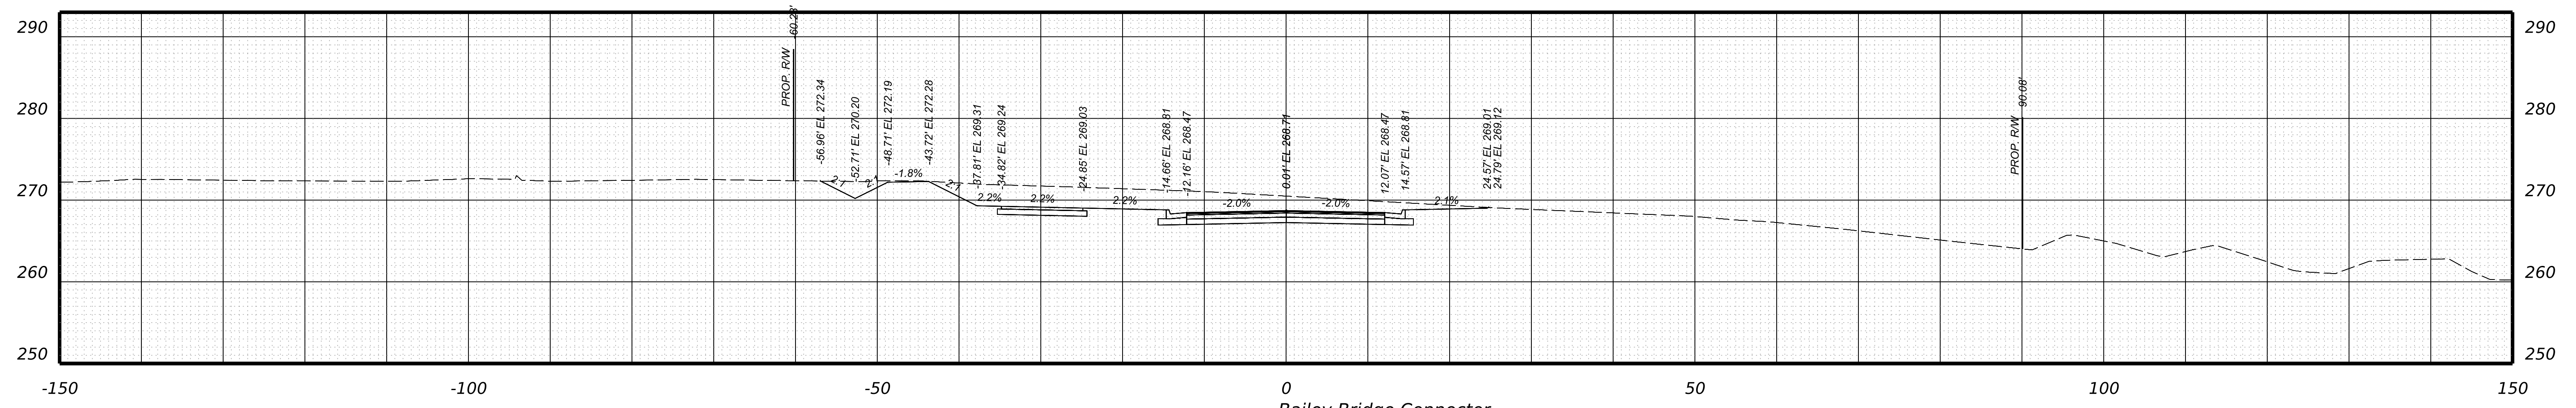

PROJECT MANAGER \_ BILL AREL (CDOT) - (804) 748-1037  
SURVEYED BY, DATE \_ TIMMONS GROUP (804) 200-6500 4/2020  
DESIGN BY \_ TIMMONS GROUP (804) 200-6500  
SUBSURFACE UTILITY BY, DATE TIMMONS GROUP (804) 200-6500 4/2020


**RW PLANS**

THESE PLANS ARE UNFINISHED AND UNAPPROVED AND ARE NOT TO BE USED FOR ANY TYPE OF CONSTRUCTION.


**CROSS SECTIONS**  
SCALE 1 IN. = 10 FT

DESIGN FEATURES RELATING TO CONSTRUCTION OR TO REGULATION AND CONTROL OF TRAFFIC MAY BE SUBJECT TO CHANGE AS DEEMED NECESSARY BY THE DEPARTMENT


REVISED	STATE	STATE		SHEET NO.
	ROUTE	PROJECT		
	VA.	000	0000-020-820 R201,C501	XS-22

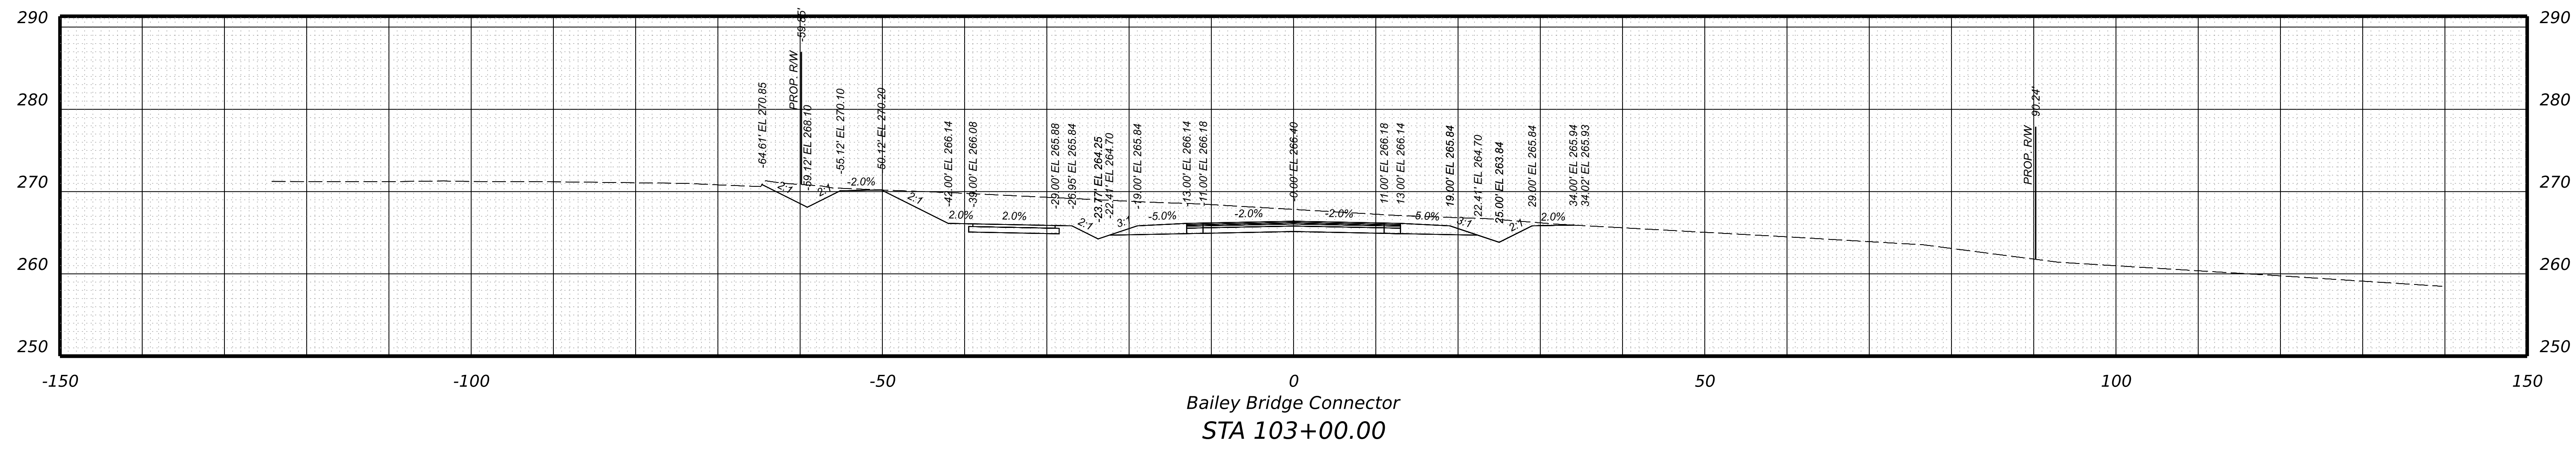

Bailey Bridge Connector  
STA 103+00.00

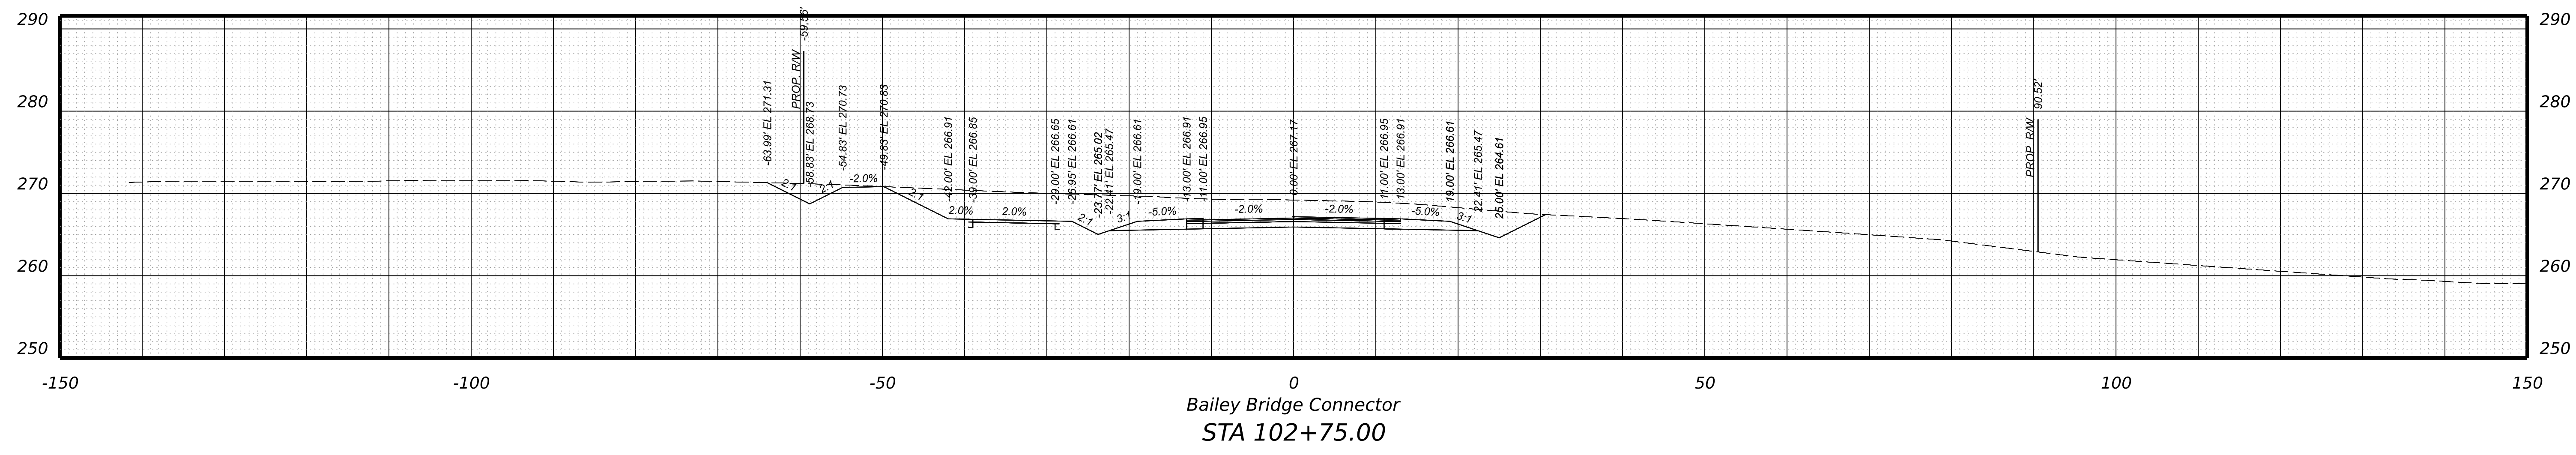

Bailey Bridge Connector  
STA 102+75.00

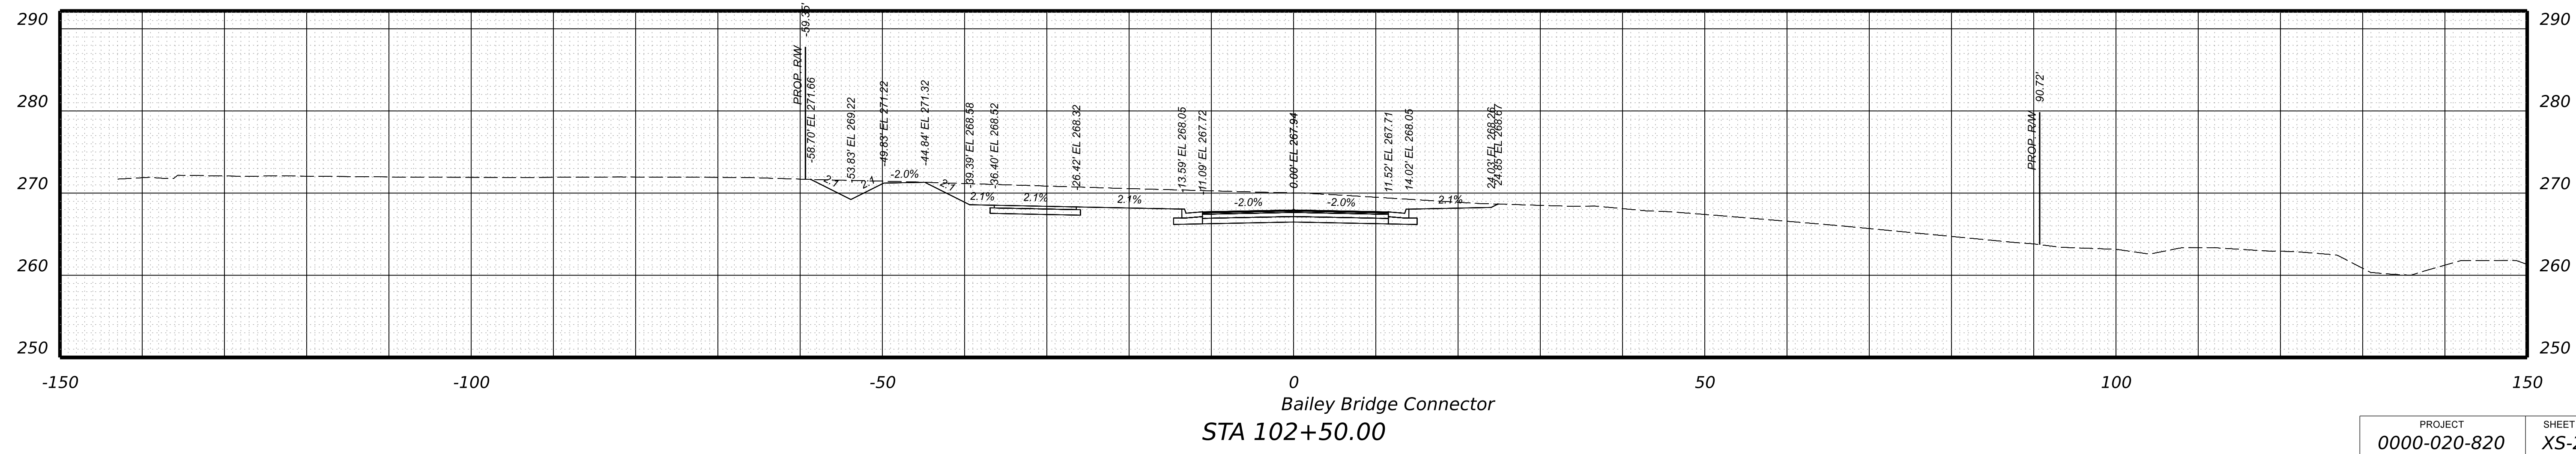

Bailey Bridge Connector  
STA 102+50.00

PROJECT	SHEET NO.
0000-020-820	XS-22



PROJECT MANAGER \_ BILL AREL (CDOT) - (804) 748-1037  
SURVEYED BY, DATE \_ TIMMONS GROUP (804) 200-6500 4/2020  
DESIGN BY \_ TIMMONS GROUP (804) 200-6500  
SUBSURFACE UTILITY BY, DATE TIMMONS GROUP (804) 200-6500 4/2020

**RW PLANS**


THESE PLANS ARE UNFINISHED AND UNAPPROVED AND ARE NOT TO BE USED FOR ANY TYPE OF CONSTRUCTION.

**CROSS SECTIONS**


SCALE 1 IN. = 10 FT

DESIGN FEATURES RELATING TO CONSTRUCTION OR TO REGULATION AND CONTROL OF TRAFFIC MAY BE SUBJECT TO CHANGE AS DEEMED NECESSARY BY THE DEPARTMENT


REVISED	STATE	STATE		SHEET NO.
	ROUTE	PROJECT		
	VA.	000	0000-020-820 R201,C501	XS-23

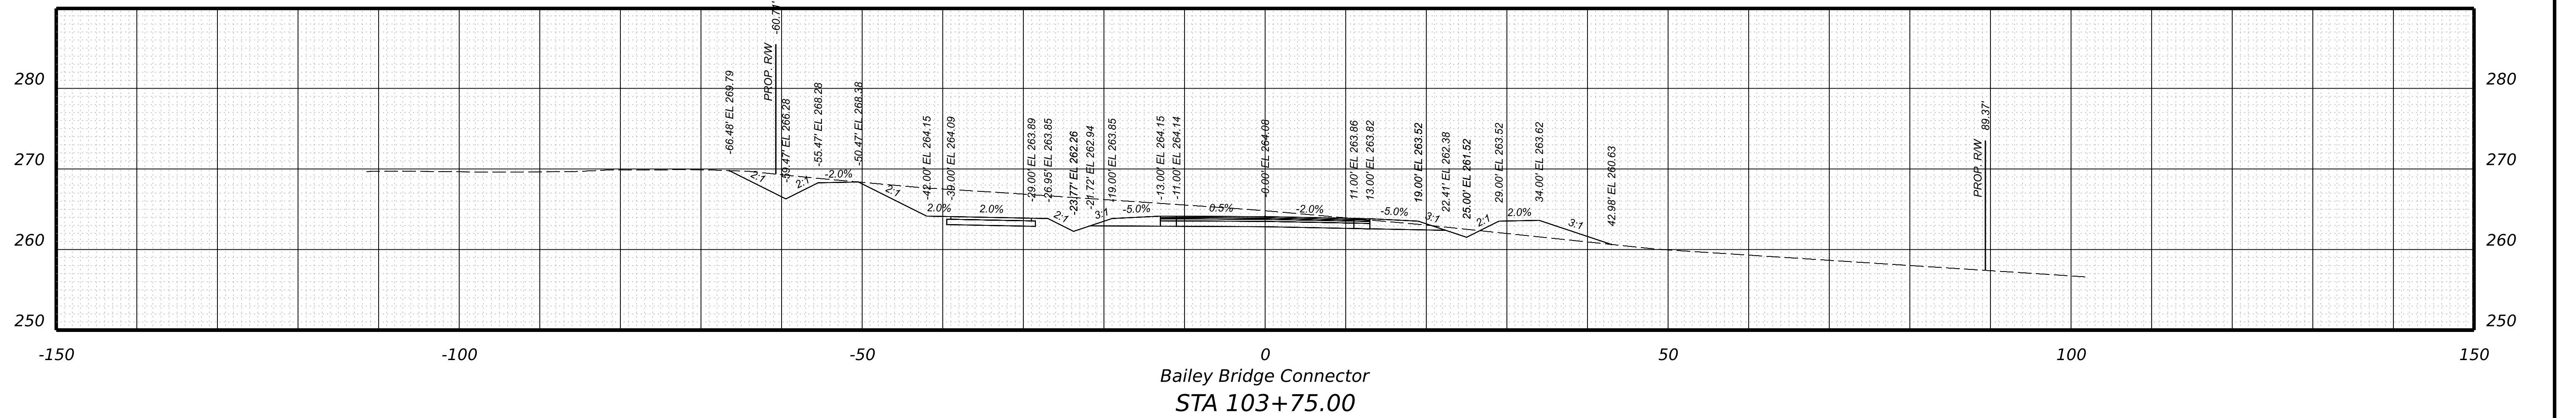

Bailey Bridge Connector  
STA 103+75.00

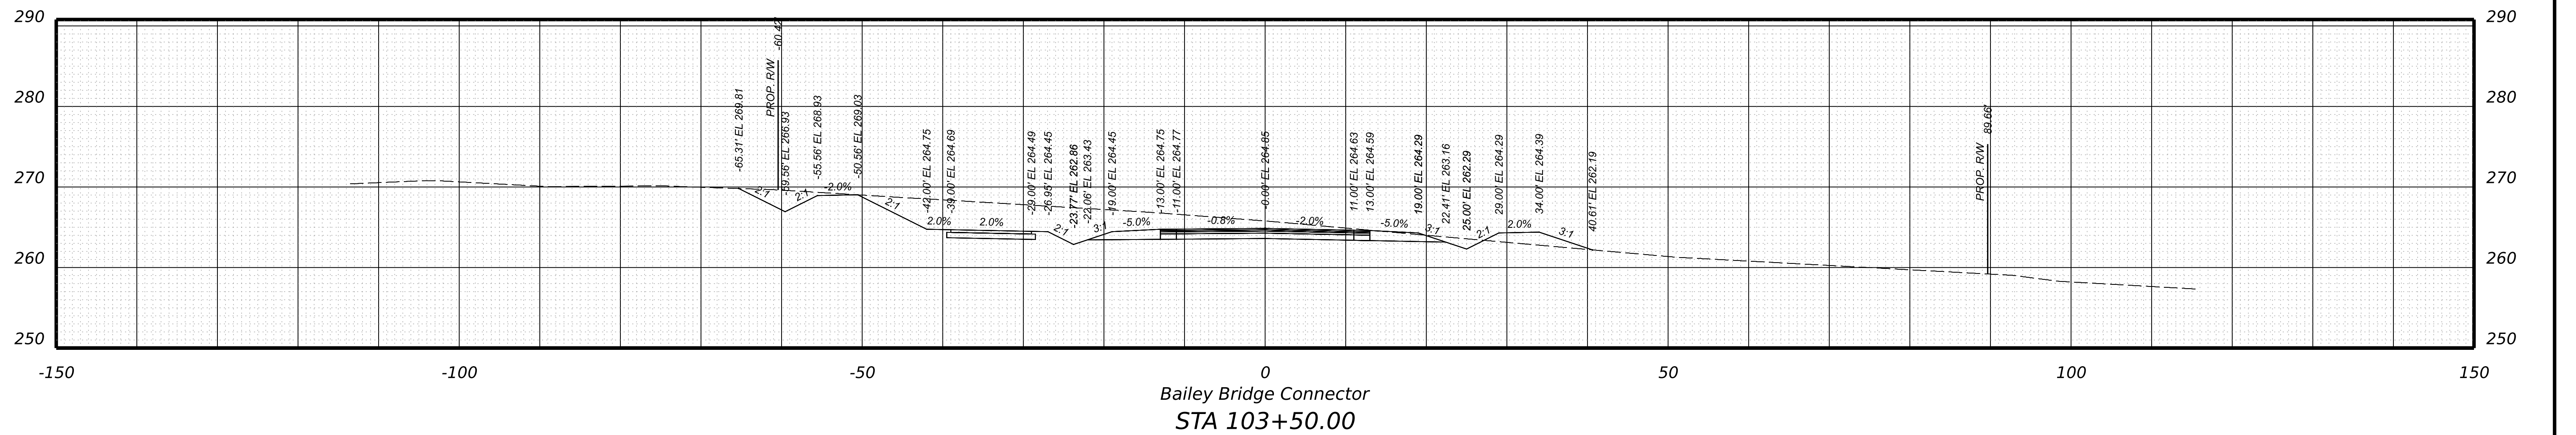

Bailey Bridge Connector  
STA 103+50.00

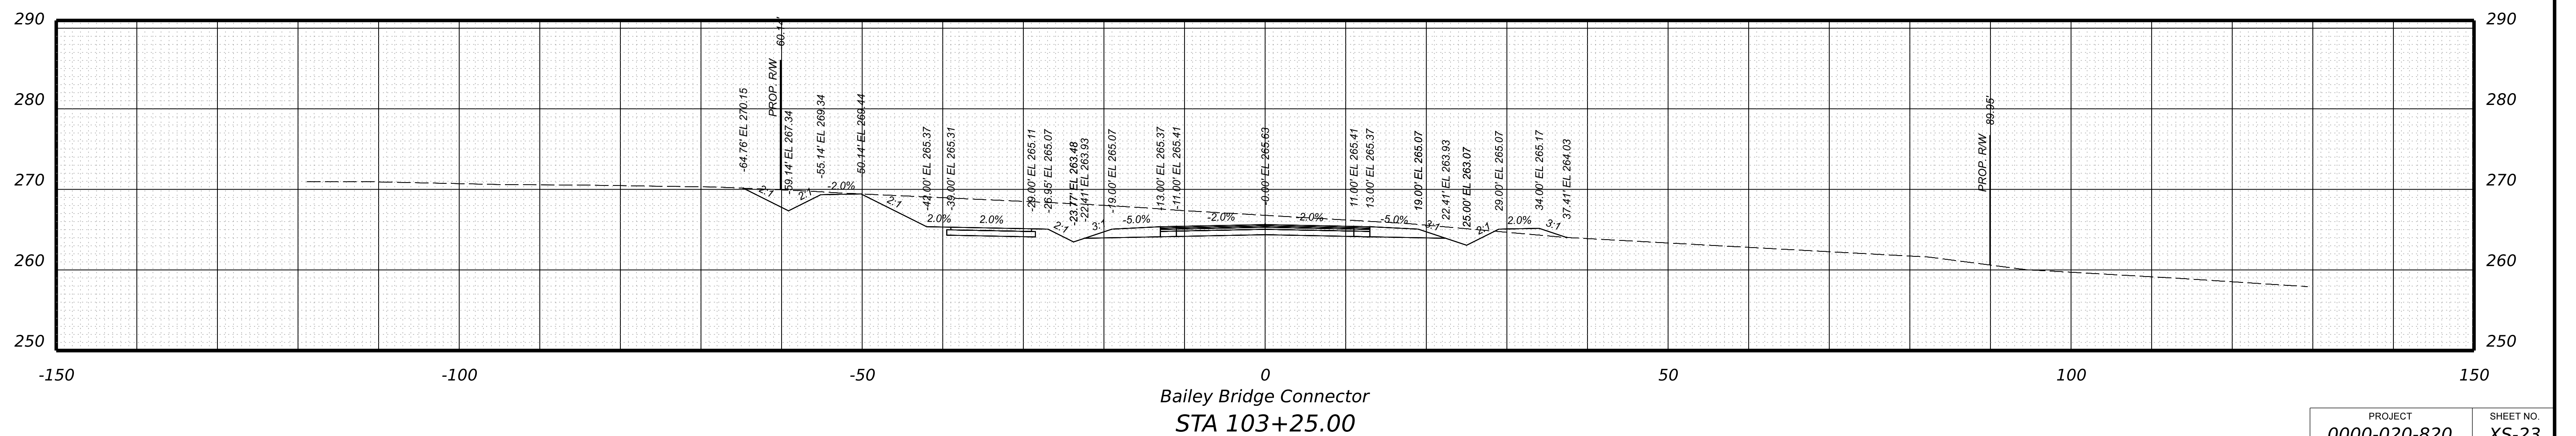

Bailey Bridge Connector  
STA 103+25.00

PROJECT	SHEET NO.
0000-020-820	XS-23


PROJECT MANAGER \_ BILL AREL (CDOT) - (804) 748-1037  
SURVEYED BY, DATE \_ TIMMONS GROUP (804) 200-6500 4/2020  
DESIGN BY \_ TIMMONS GROUP (804) 200-6500  
SUBSURFACE UTILITY BY, DATE TIMMONS GROUP (804) 200-6500 4/2020

# CROSS SECTIONS

SCALE 1 IN. = 10 FT



DESIGN FEATURES RELATING TO CONSTRUCTION OR TO REGULATION AND CONTROL OF TRAFFIC MAY BE SUBJECT TO CHANGE AS DEEMED NECESSARY BY THE DEPARTMENT

REVISED	STATE	ROUTE	STATE	PROJECT	SHEET NO.
	VA.	000		0000-020-820 R201,C501	XS-24

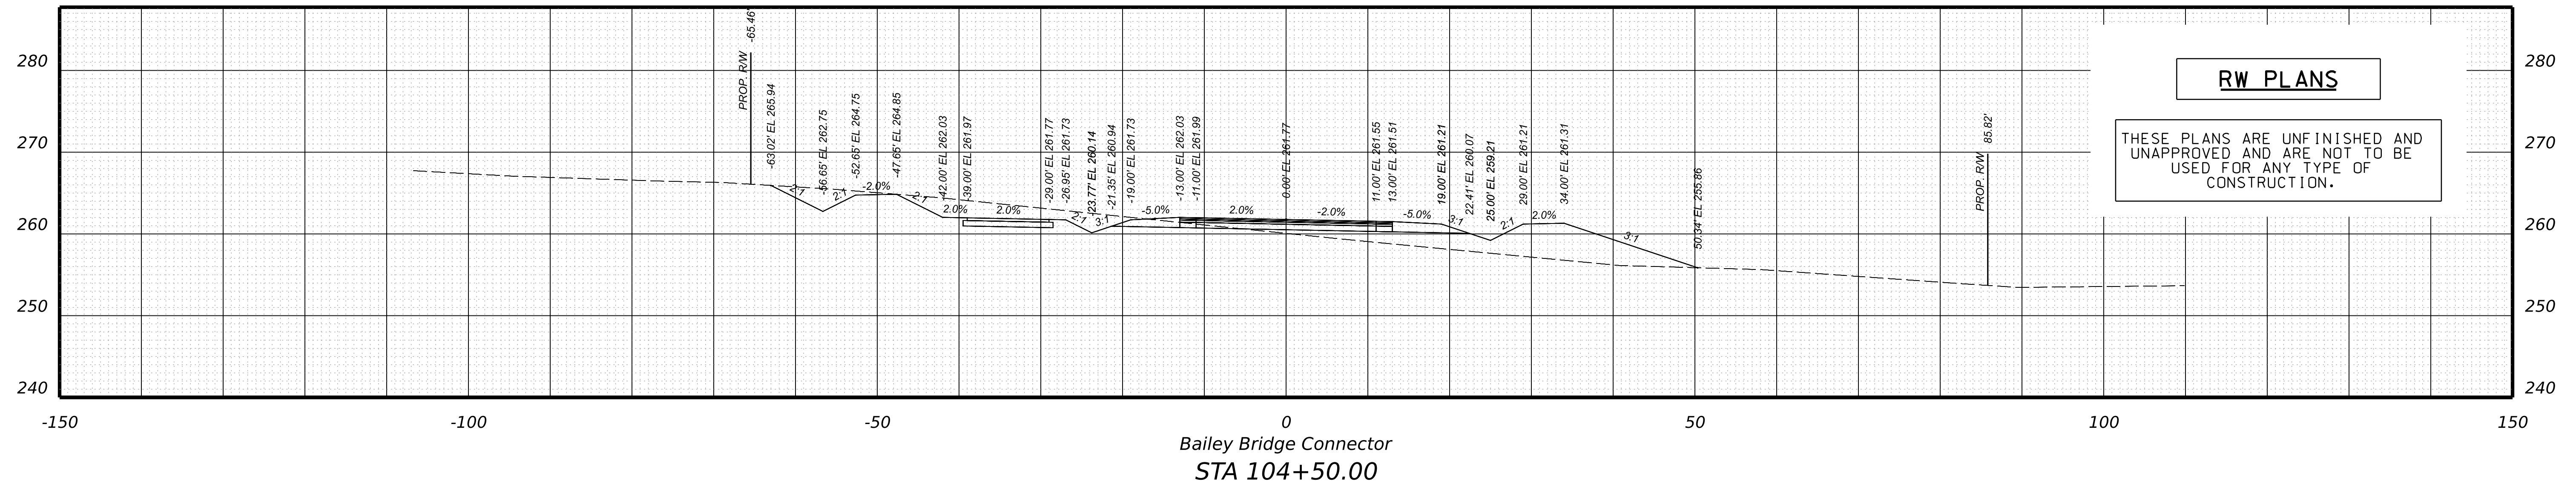

**RW PLANS**

THESE PLANS ARE UNFINISHED AND UNAPPROVED AND ARE NOT TO BE USED FOR ANY TYPE OF CONSTRUCTION.

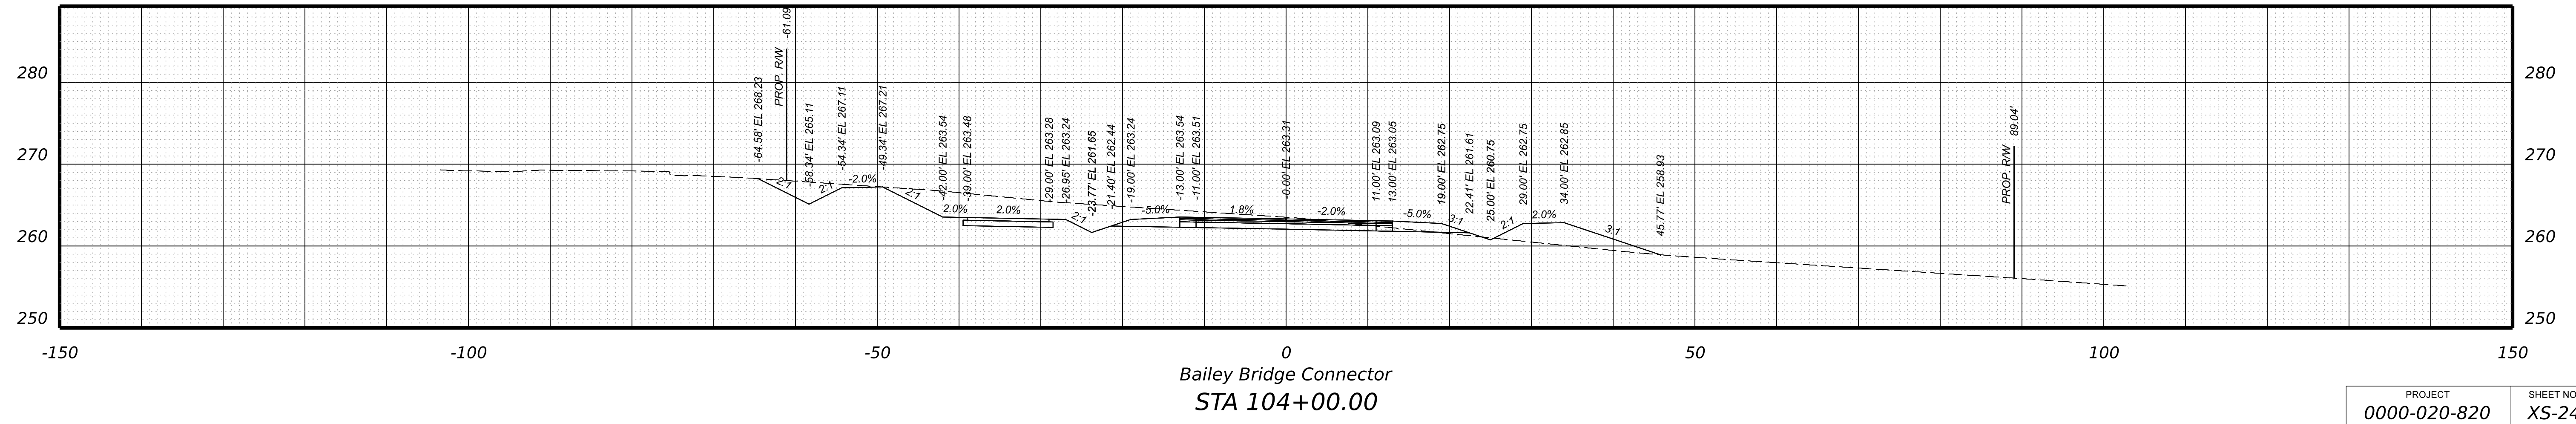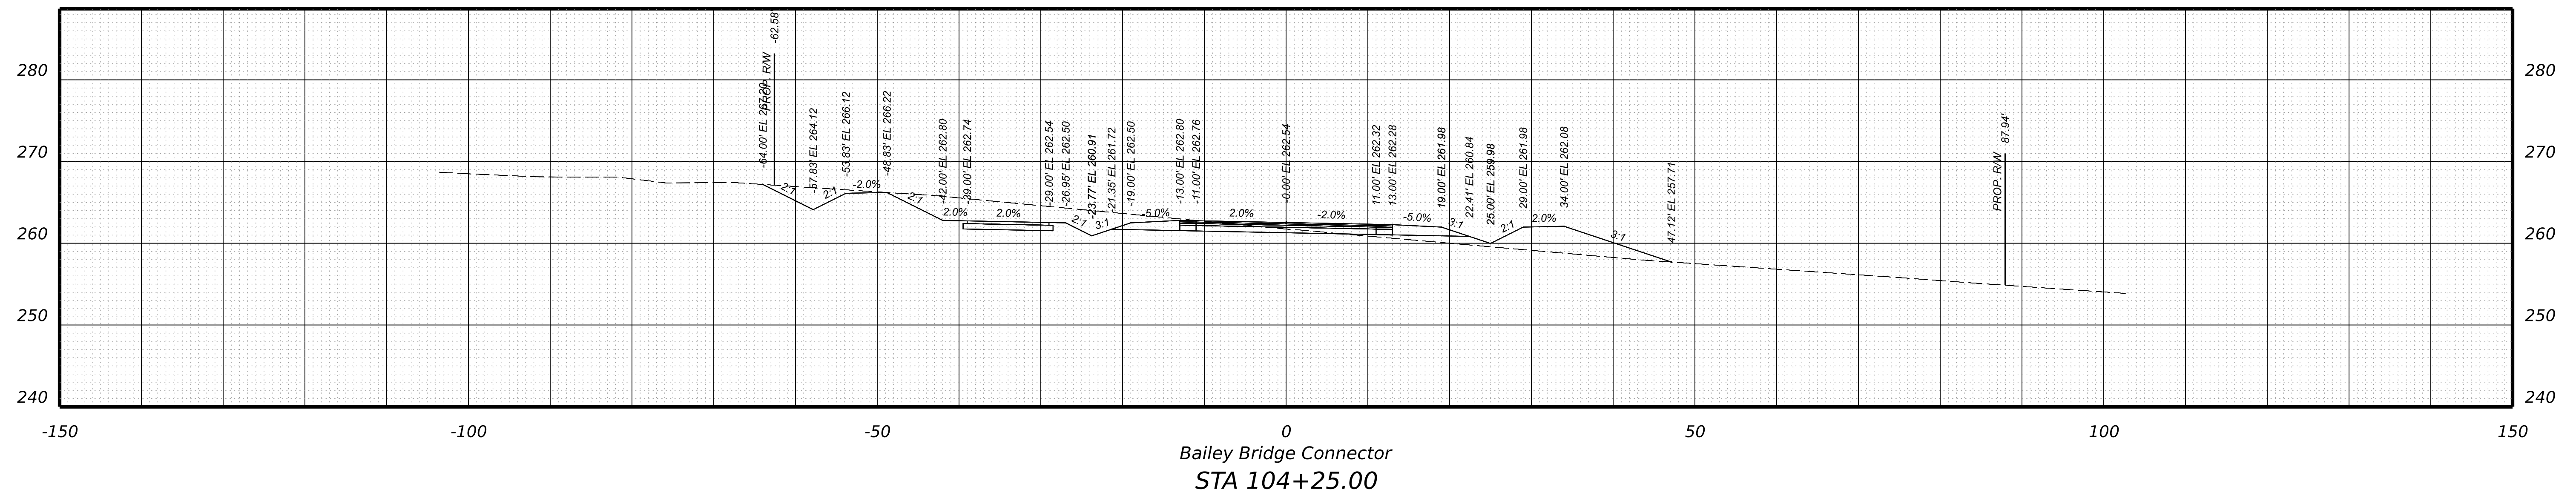

PROJECT	SHEET NO.
0000-020-820	XS-24

PROJECT MANAGER \_ BILL AREL (CDOT) - (804) 748-1037  
SURVEYED BY, DATE \_ TIMMONS GROUP (804) 200-6500 4/2020  
DESIGN BY \_ TIMMONS GROUP (804) 200-6500  
SUBSURFACE UTILITY BY, DATE TIMMONS GROUP (804) 200-6500 4/2020


**RW PLANS**

**CROSS SECTIONS**  
SCALE 1 IN. = 10 FT


DESIGN FEATURES RELATING TO CONSTRUCTION OR TO REGULATION AND CONTROL OF TRAFFIC MAY BE SUBJECT TO CHANGE AS DEEMED NECESSARY BY THE DEPARTMENT

REVISED	STATE	ROUTE	STATE	PROJECT	SHEET NO.
	VA.	000		0000-020-820 R201,C501	XS-25


THESE PLANS ARE UNFINISHED AND UNAPPROVED AND ARE NOT TO BE USED FOR ANY TYPE OF CONSTRUCTION.

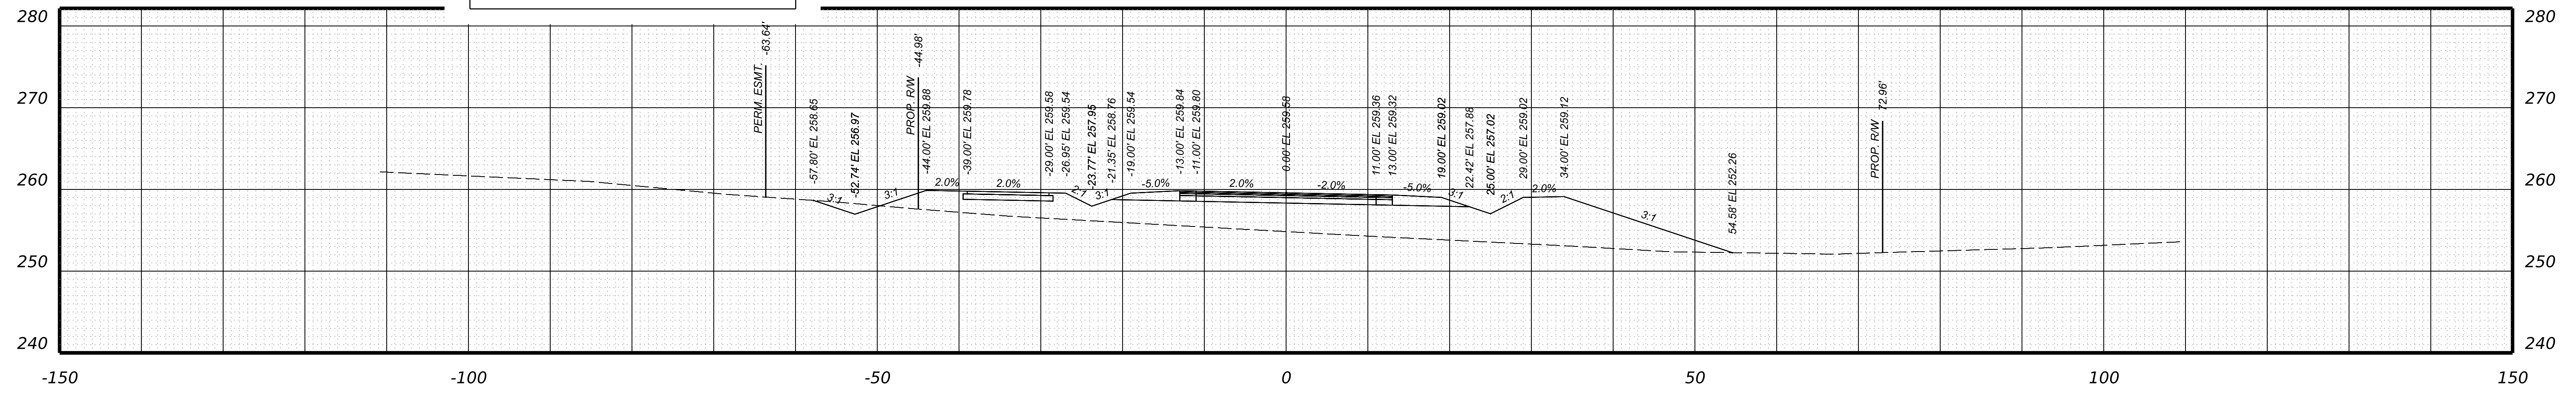

STA 105+25.00

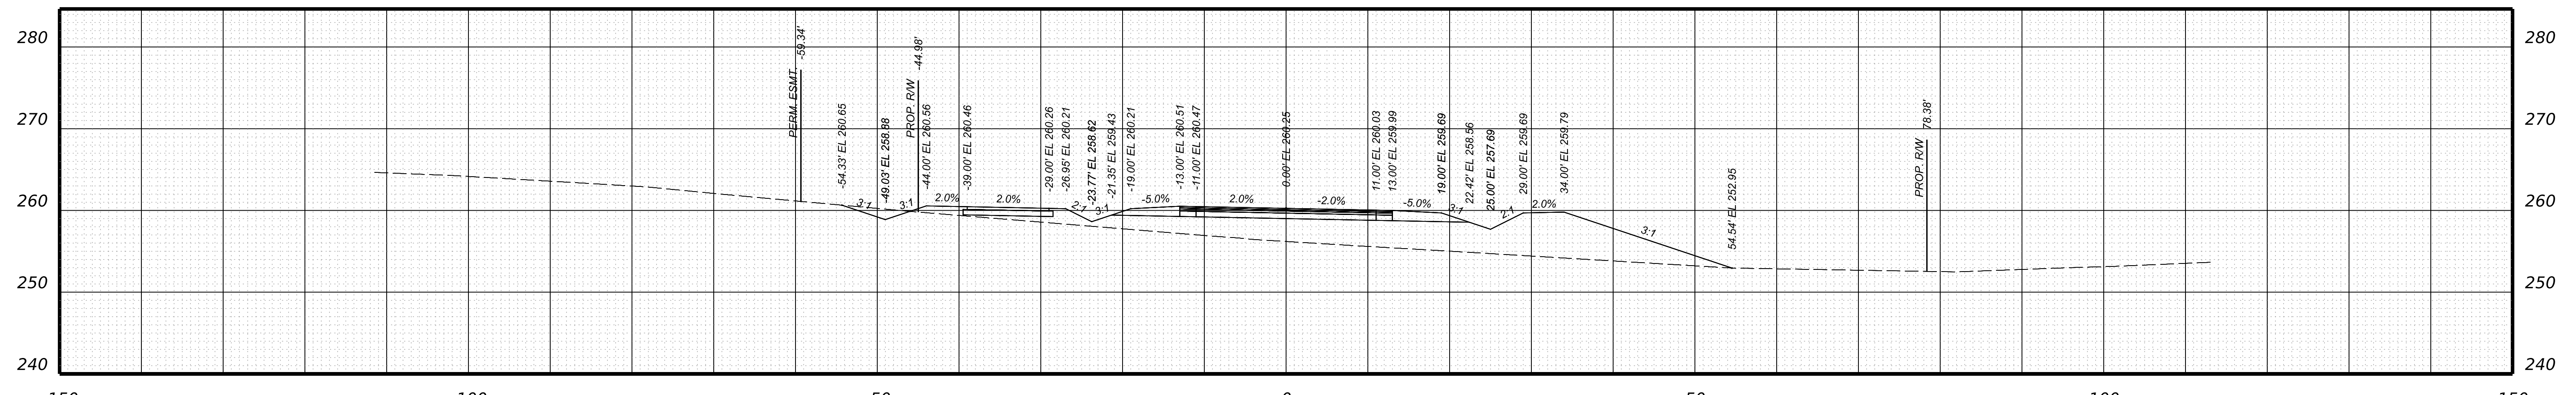

STA 105+00.00

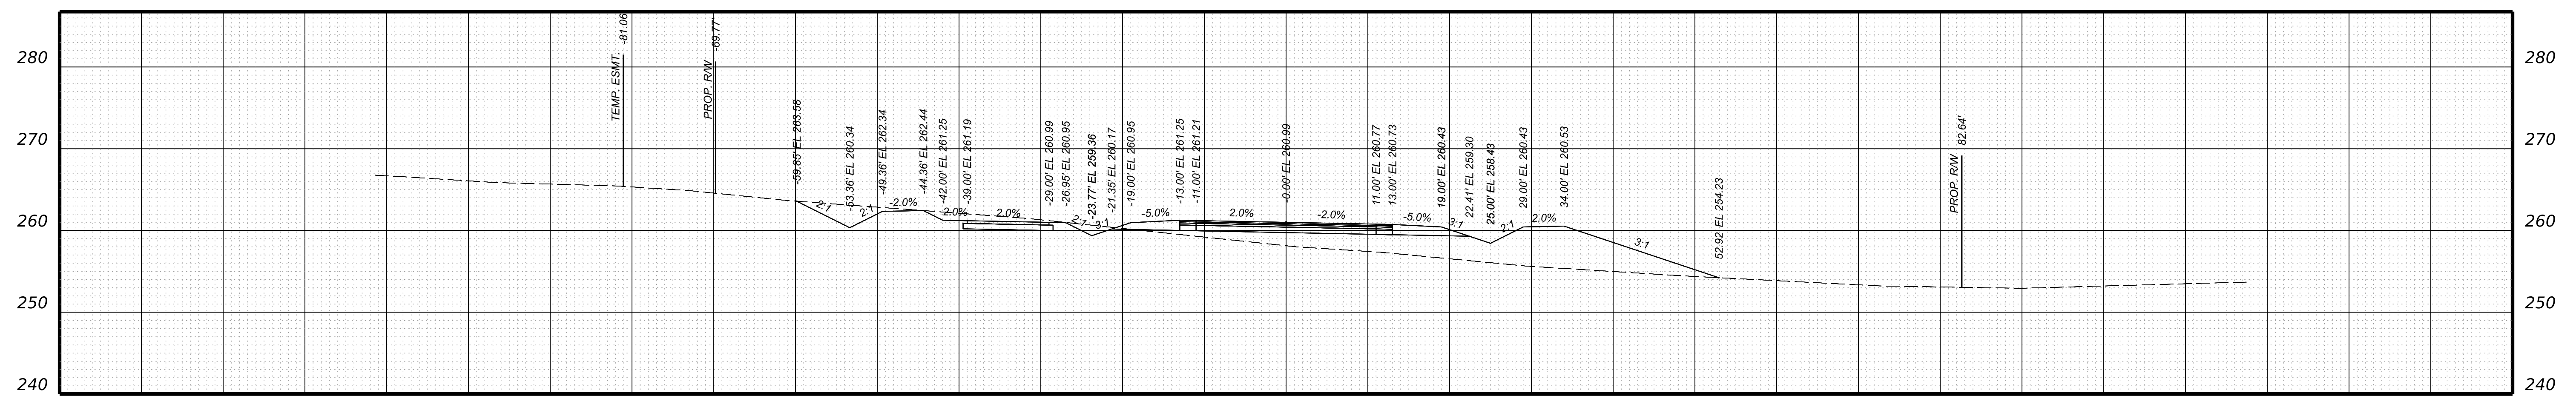

STA 104+75.00

PROJECT	SHEET NO.
0000-020-820	XS-25



PROJECT MANAGER \_ BILL AREL (CDOT) : (804) 748-1037  
SURVEYED BY, DATE \_ TIMMONS GROUP (804) 200-6500 4/2020  
DESIGN BY \_ TIMMONS GROUP (804) 200-6500  
SUBSURFACE UTILITY BY, DATE TIMMONS GROUP (804) 200-6500 4/2020




**RW PLANS**

THESE PLANS ARE UNFINISHED AND UNAPPROVED AND ARE NOT TO BE USED FOR ANY TYPE OF CONSTRUCTION.

**CROSS SECTIONS**  
SCALE 1 IN. = 10 FT

DESIGN FEATURES RELATING TO CONSTRUCTION OR TO REGULATION AND CONTROL OF TRAFFIC MAY BE SUBJECT TO CHANGE AS DEEMED NECESSARY BY THE DEPARTMENT

REVISED	STATE	STATE		SHEET NO.
	ROUTE	PROJECT		
	VA.	000	0000-020-820 R201,C501	XS-26

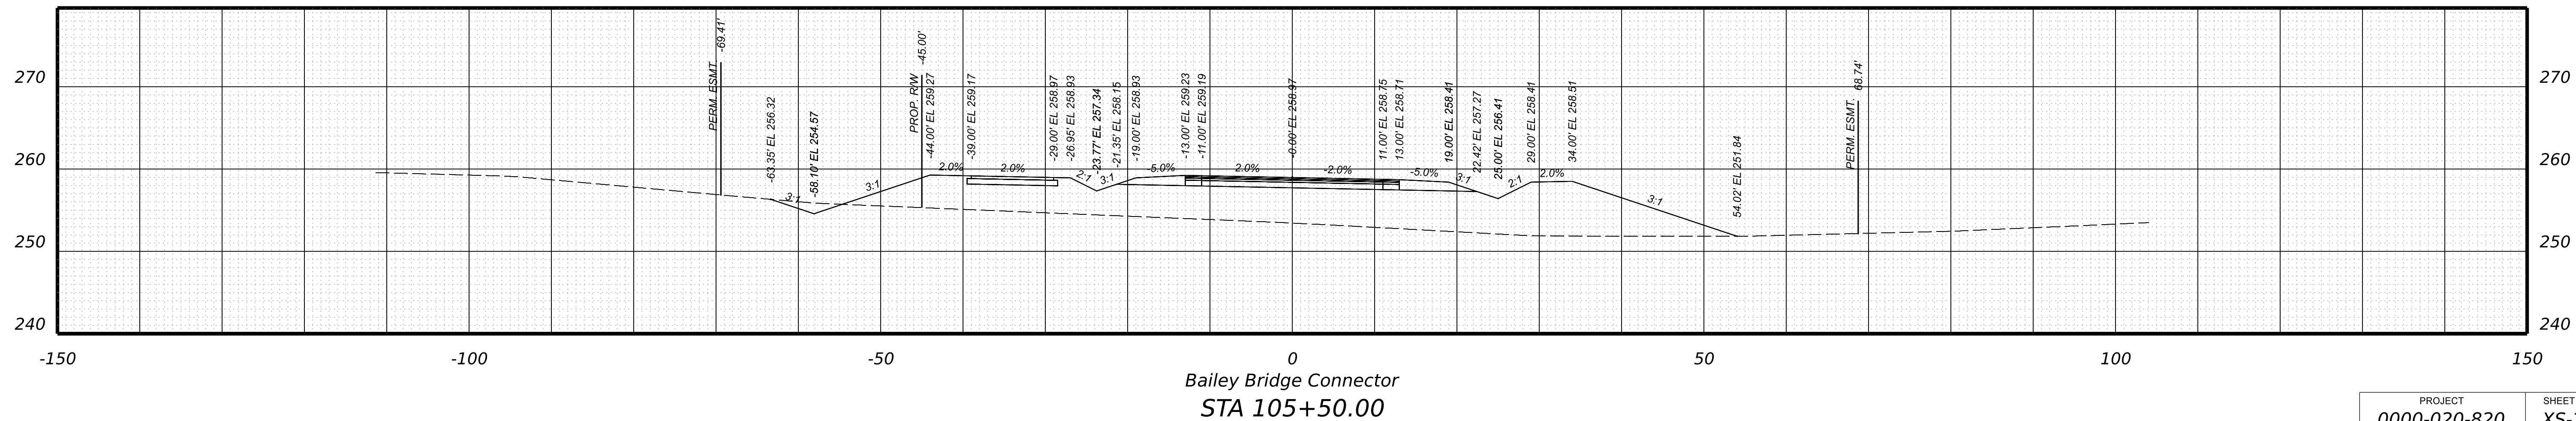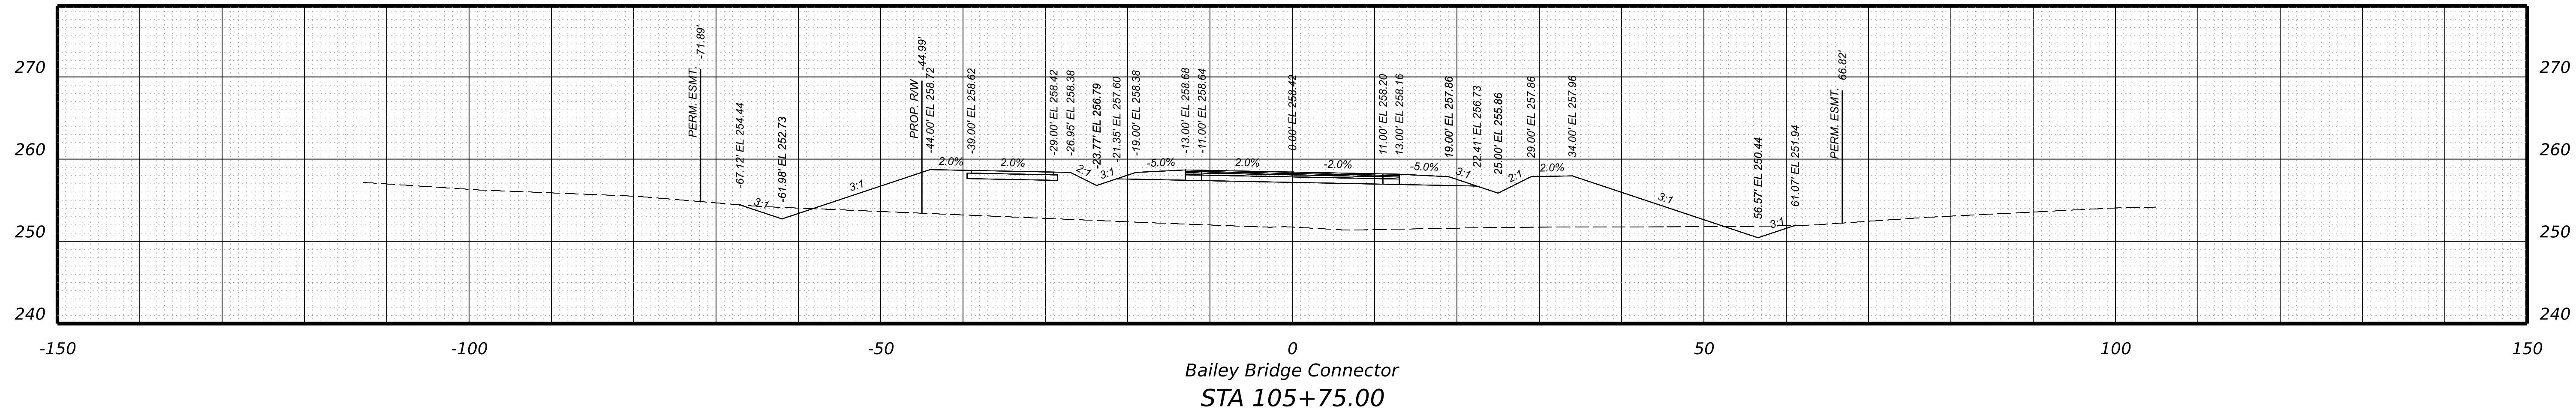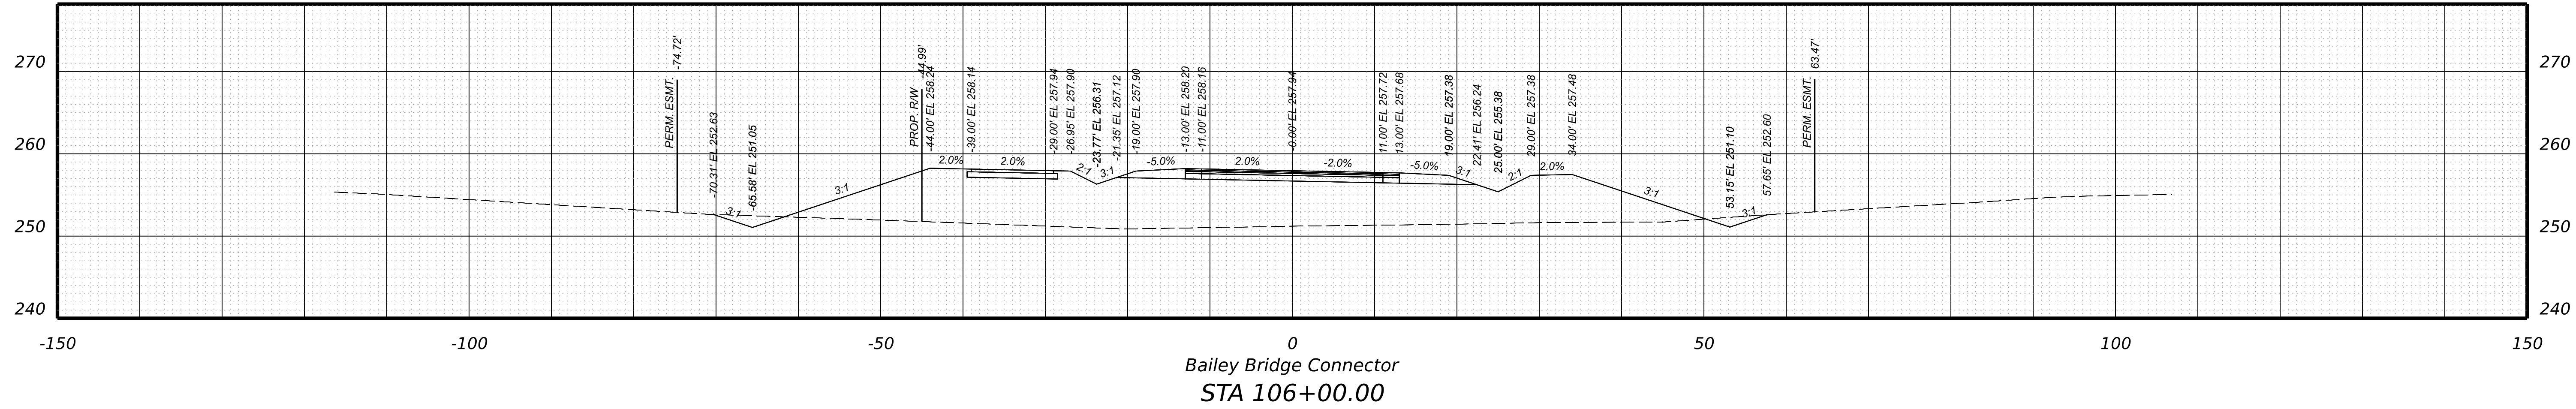

PROJECT	SHEET NO.
0000-020-820	XS-26

PROJECT MANAGER \_ BILL AREL (CDOT) - (804) 748-1037  
SURVEYED BY, DATE \_ TIMMONS GROUP (804) 200-6500 4/2020  
DESIGN BY \_ TIMMONS GROUP (804) 200-6500  
SUBSURFACE UTILITY BY, DATE TIMMONS GROUP (804) 200-6500 4/2020

**RW PLANS**




**CROSS SECTIONS**

SCALE 1 IN. = 10 FT

DESIGN FEATURES RELATING TO CONSTRUCTION OR TO REGULATION AND CONTROL OF TRAFFIC MAY BE SUBJECT TO CHANGE AS DEEMED NECESSARY BY THE DEPARTMENT

REVISED	STATE	ROUTE	STATE	PROJECT	SHEET NO.
	VA.	000		0000-020-820 R201,C501	XS-27

THESE PLANS ARE UNFINISHED AND UNAPPROVED AND ARE NOT TO BE USED FOR ANY TYPE OF CONSTRUCTION.

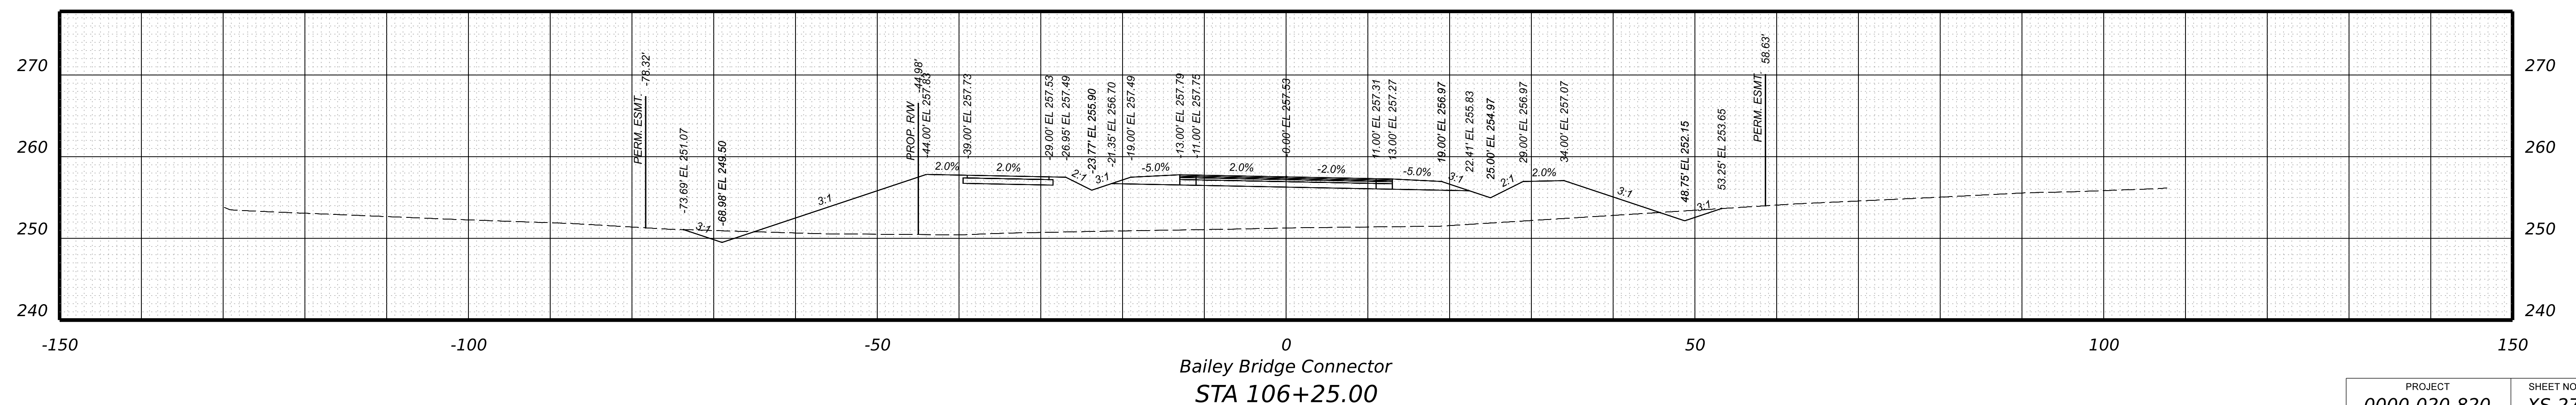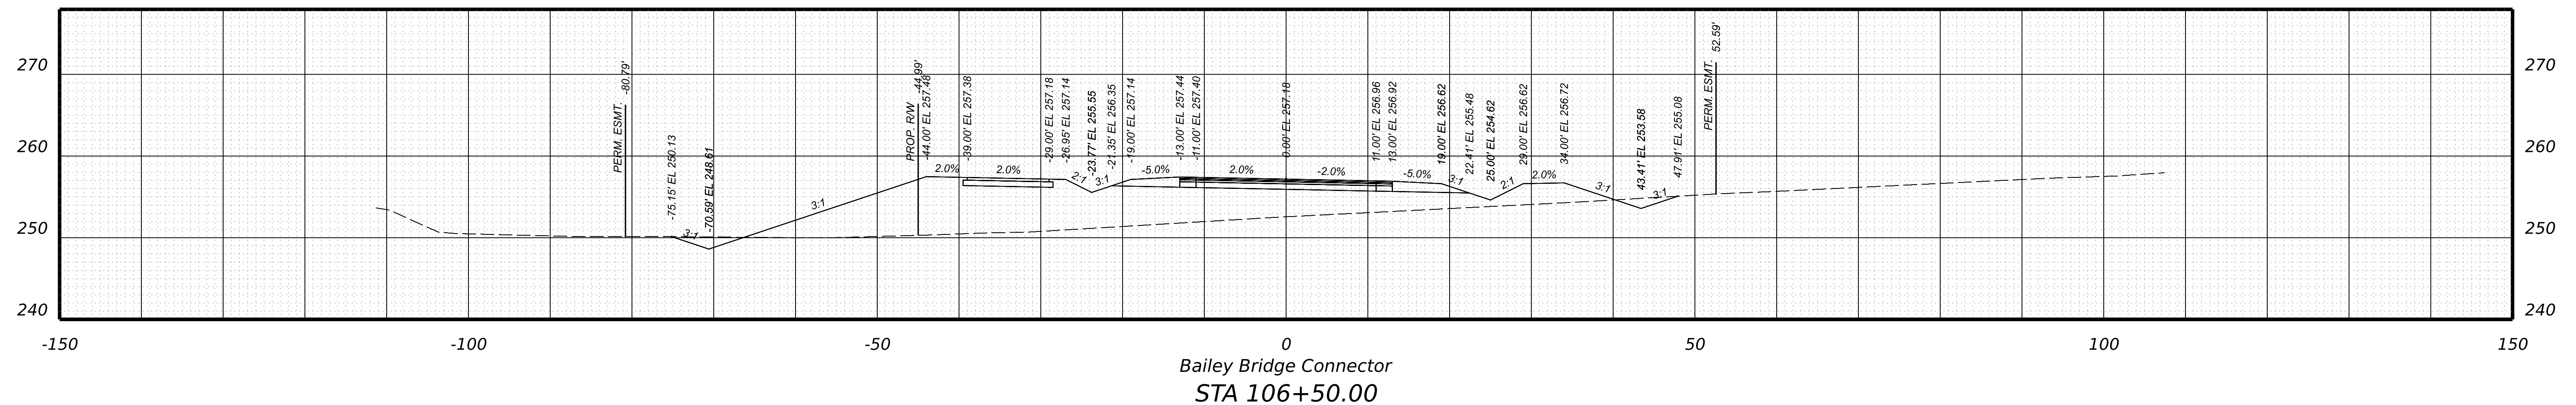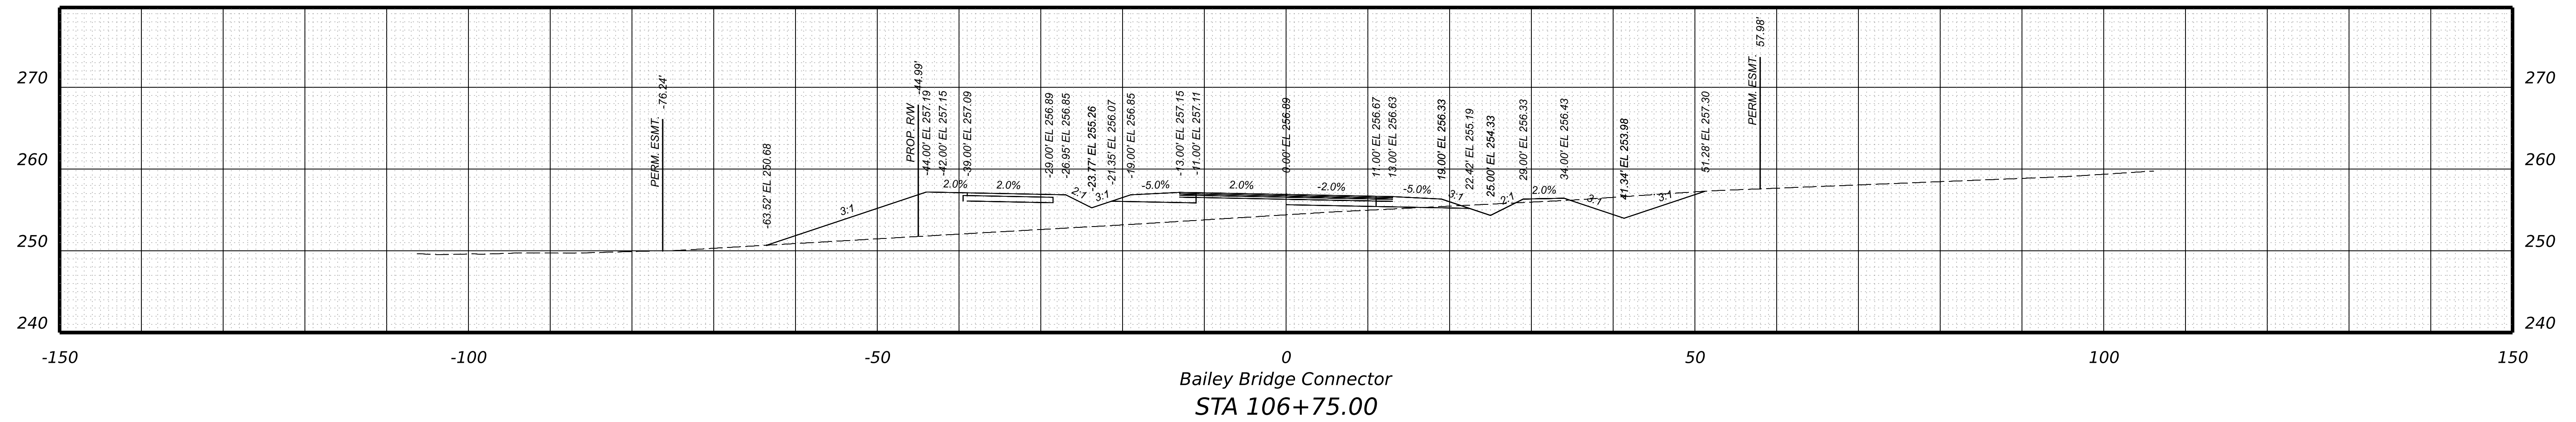

PROJECT	SHEET NO.
0000-020-820	XS-27

PROJECT MANAGER \_ BILL AREL (CDOT) - (804) 748-1037  
SURVEYED BY, DATE \_ TIMMONS GROUP (804) 200-6500 4/2020  
DESIGN BY \_ TIMMONS GROUP (804) 200-6500  
SUBSURFACE UTILITY BY, DATE TIMMONS GROUP (804) 200-6500 4/2020


**RW PLANS**

**CROSS SECTIONS**  
SCALE 1 IN. = 10 FT


DESIGN FEATURES RELATING TO CONSTRUCTION OR TO REGULATION AND CONTROL OF TRAFFIC MAY BE SUBJECT TO CHANGE AS DEEMED NECESSARY BY THE DEPARTMENT

REVISED	STATE	ROUTE	STATE	PROJECT	SHEET NO.
	VA.	000		0000-020-820 R201,C501	XS-28


THESE PLANS ARE UNFINISHED AND UNAPPROVED AND ARE NOT TO BE USED FOR ANY TYPE OF CONSTRUCTION.

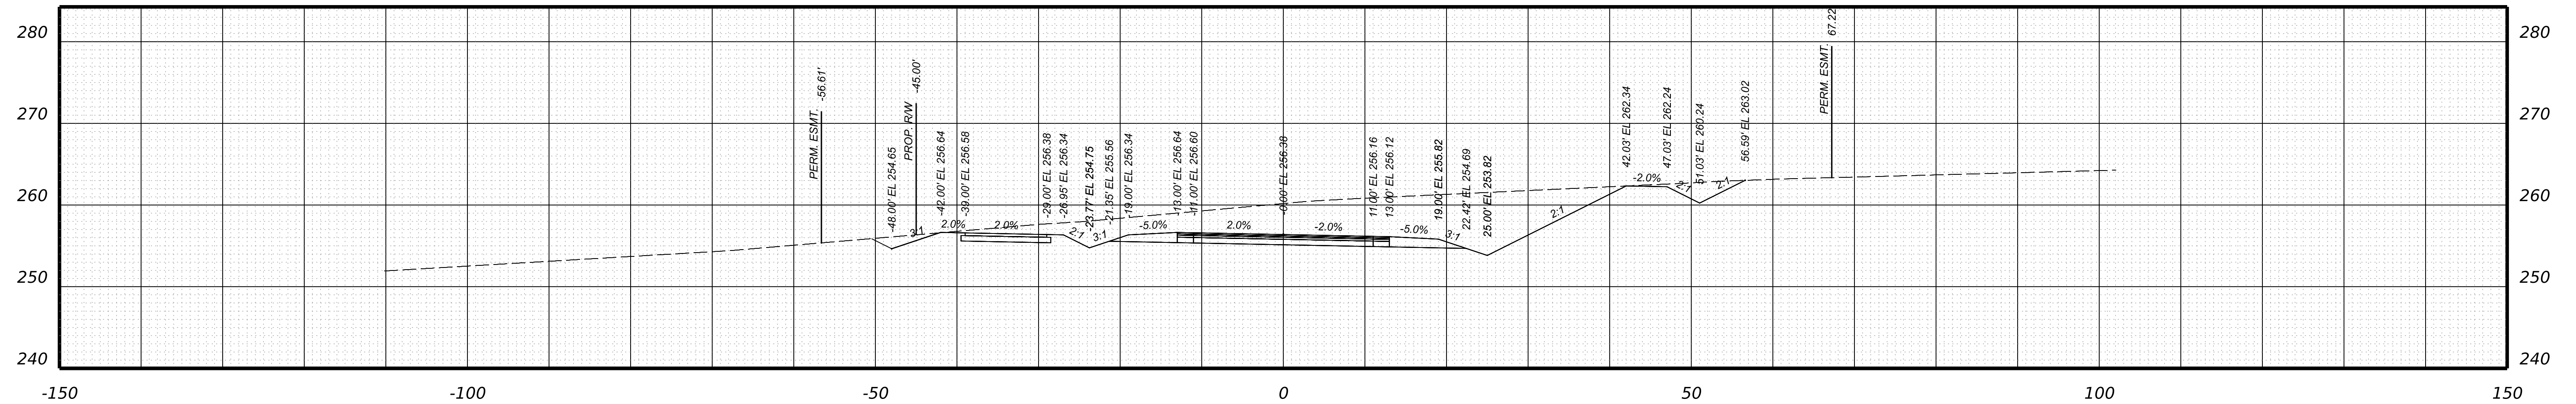

Bailey Bridge Connector  
STA 107+50.00

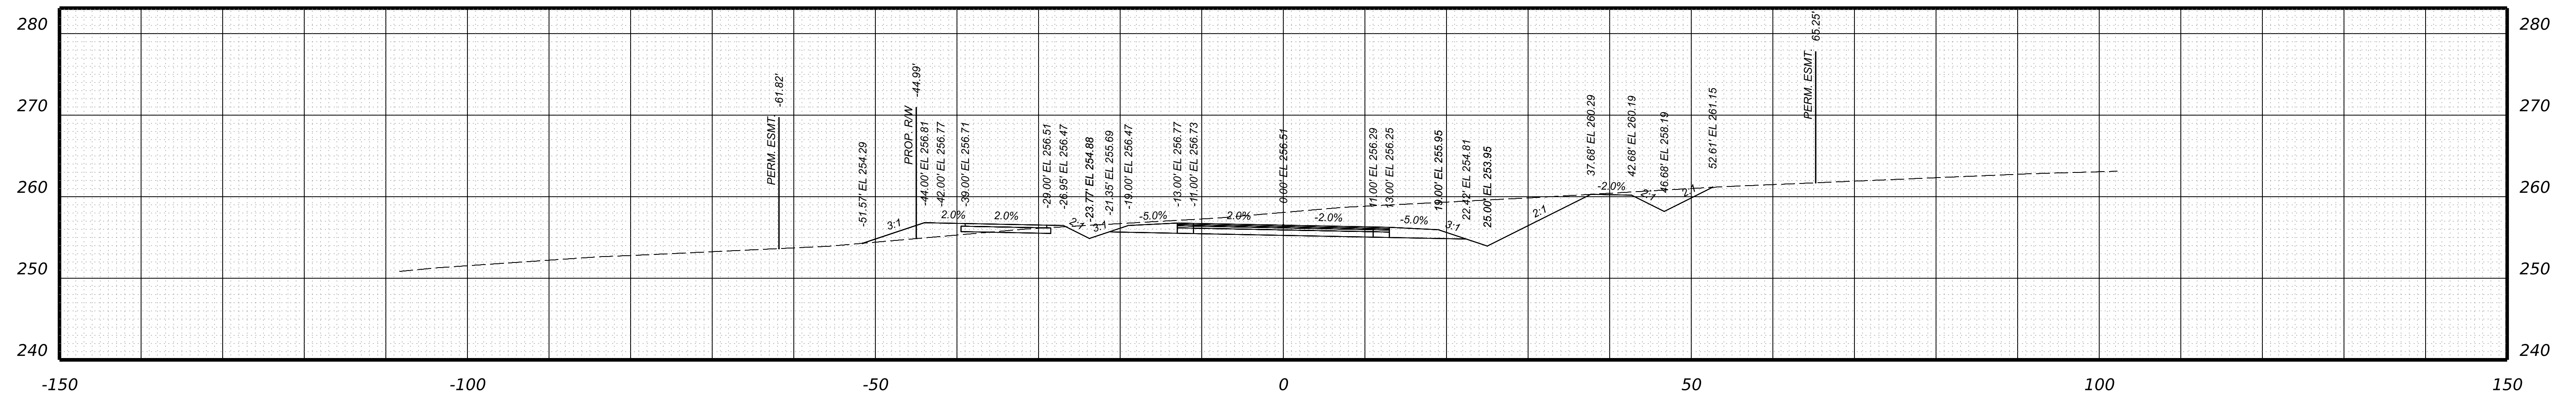

Bailey Bridge Connector  
STA 107+25.00

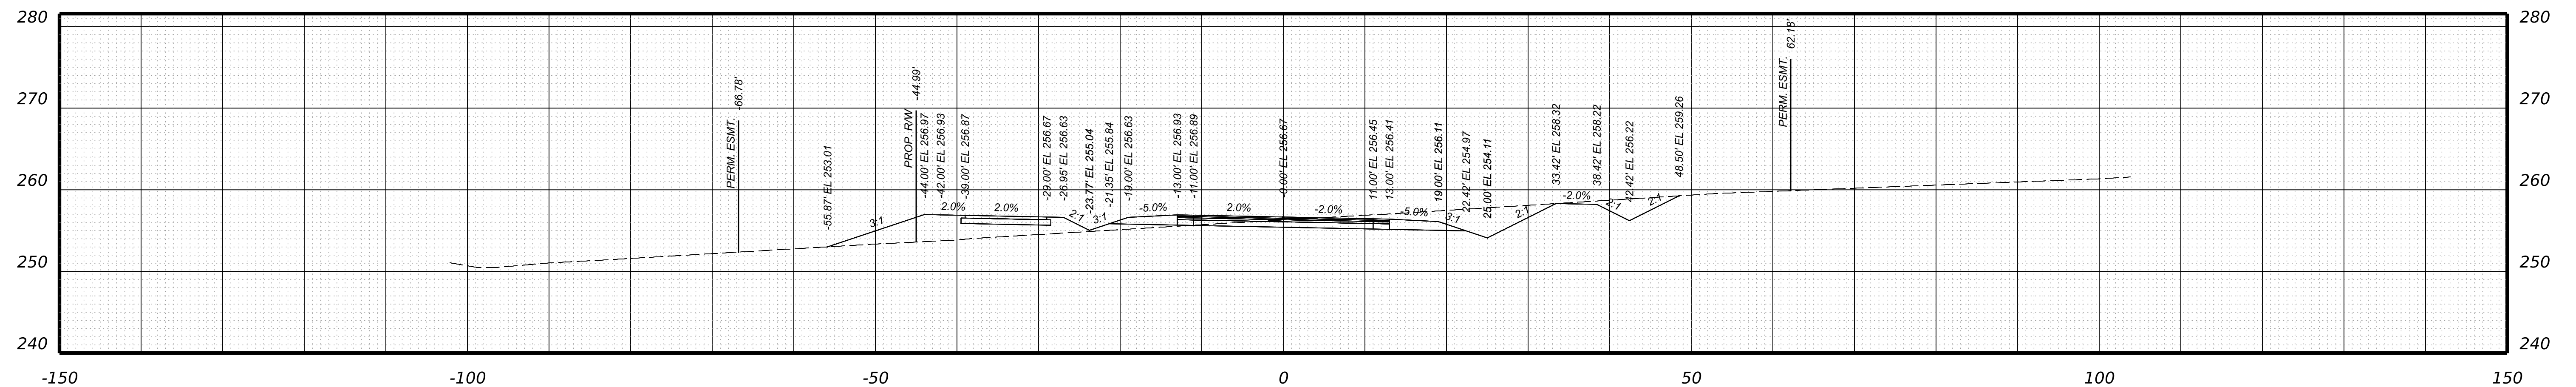

Bailey Bridge Connector  
STA 107+00.00

PROJECT	SHEET NO.
0000-020-820	XS-28

PROJECT MANAGER \_ BILL AREL (CDOT) - (804) 748-1037  
SURVEYED BY, DATE \_ TIMMONS GROUP (804) 200-6500 4/2020  
DESIGN BY \_ TIMMONS GROUP (804) 200-6500  
SUBSURFACE UTILITY BY, DATE TIMMONS GROUP (804) 200-6500 4/2020


**RW PLANS**

THESE PLANS ARE UNFINISHED AND UNAPPROVED AND ARE NOT TO BE USED FOR ANY TYPE OF CONSTRUCTION.


**CROSS SECTIONS**  
SCALE 1 IN. = 10 FT

DESIGN FEATURES RELATING TO CONSTRUCTION OR TO REGULATION AND CONTROL OF TRAFFIC MAY BE SUBJECT TO CHANGE AS DEEMED NECESSARY BY THE DEPARTMENT


REVISED	STATE	ROUTE	STATE	PROJECT	SHEET NO.
	VA.	000		0000-020-820 R201,C501	XS-29

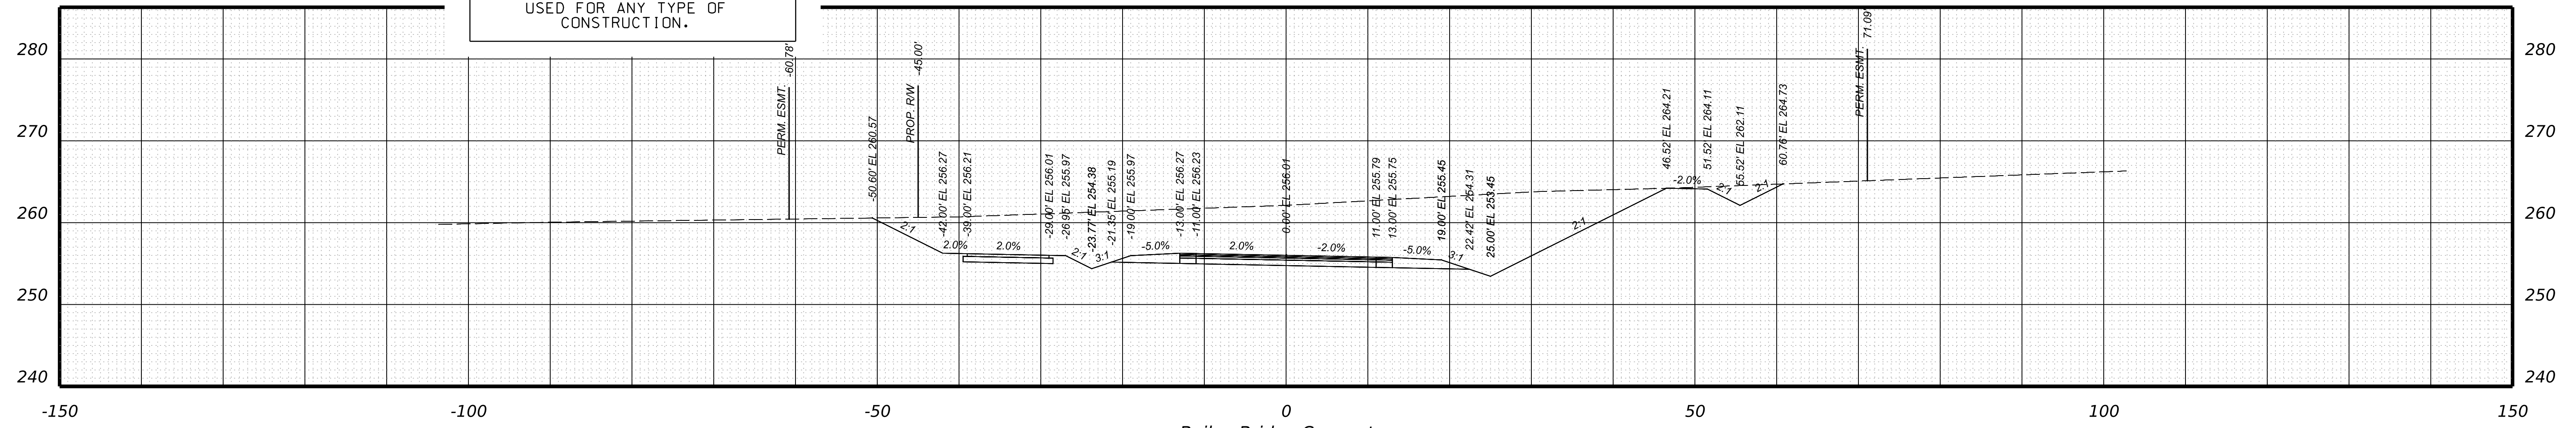

Bailey Bridge Connector  
STA 108+25.00

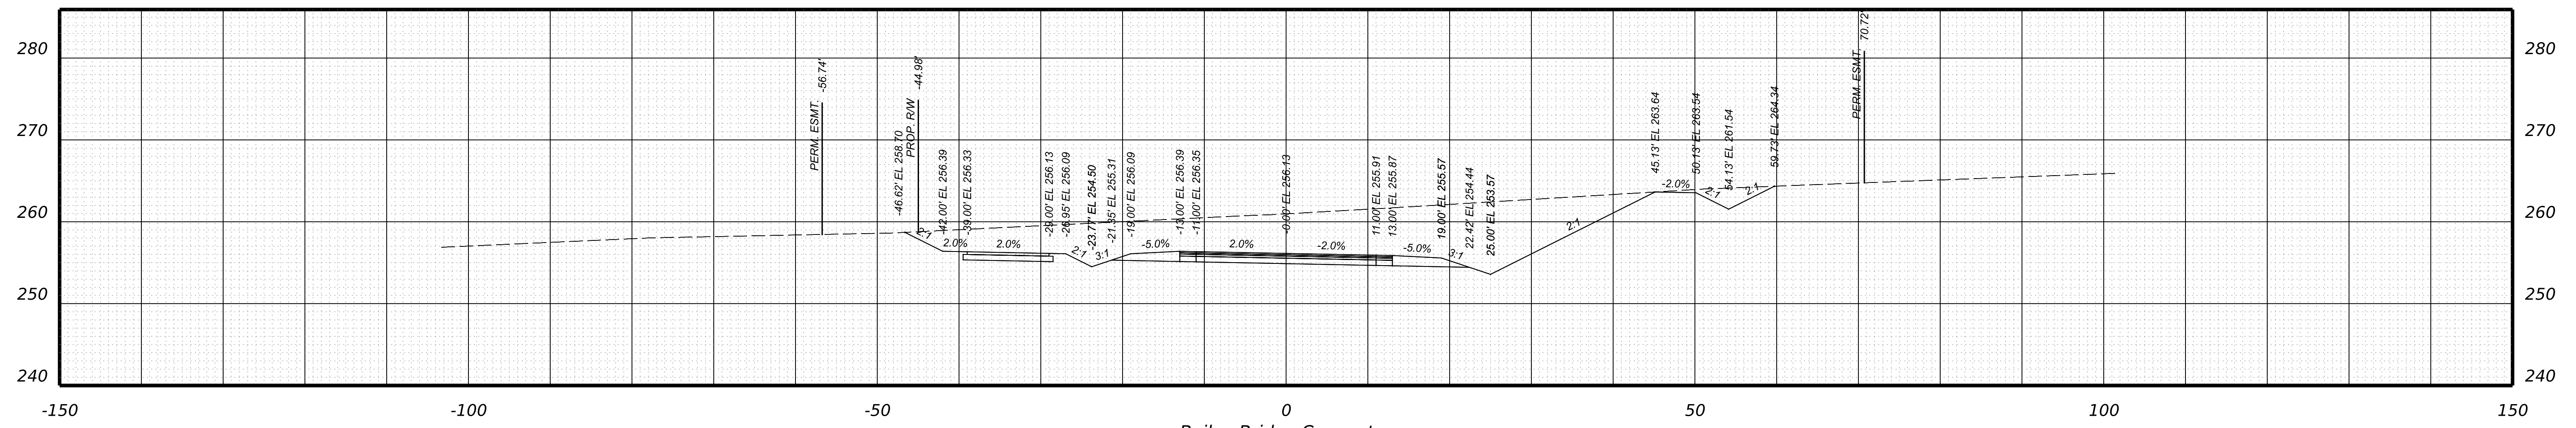

Bailey Bridge Connector  
STA 108+00.00

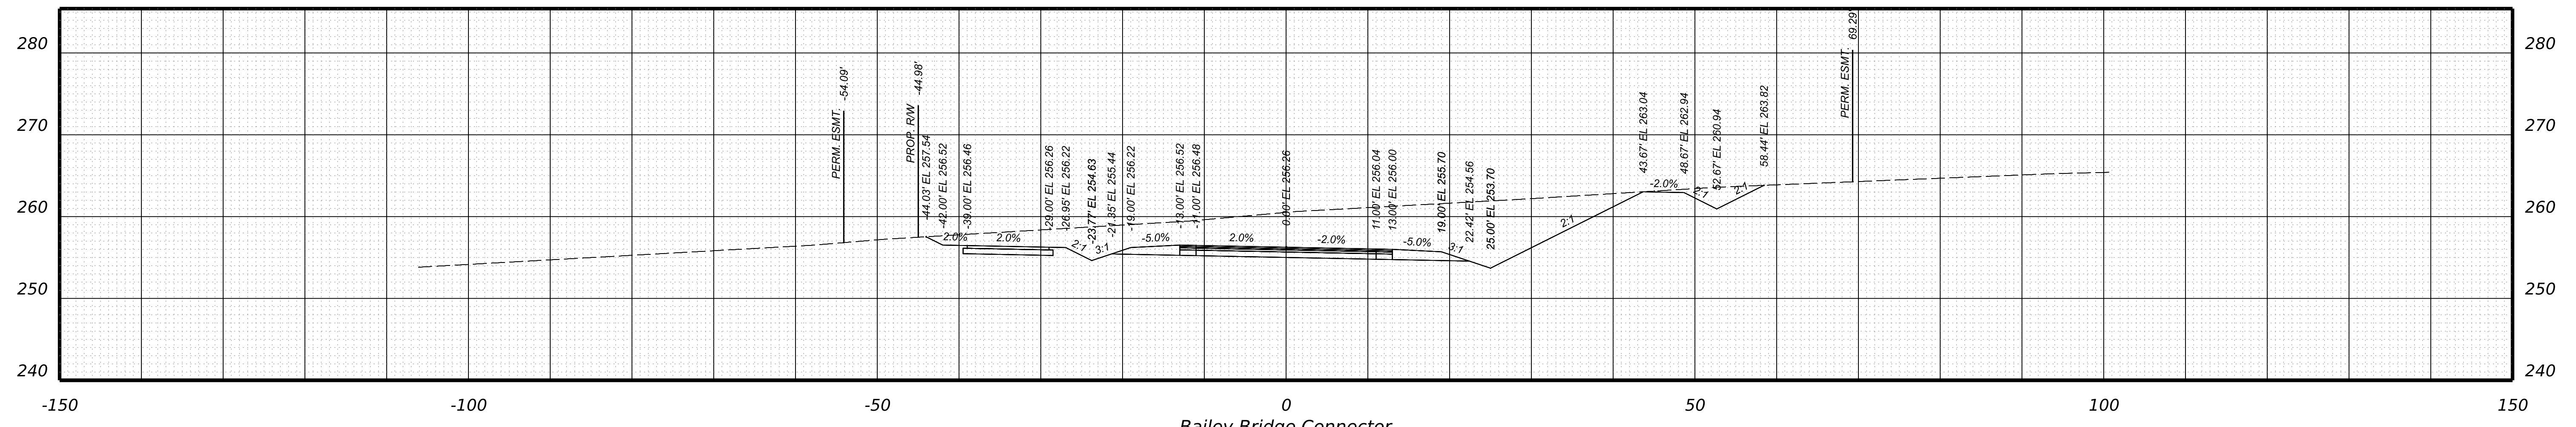

Bailey Bridge Connector  
STA 107+75.00

PROJECT	SHEET NO.
0000-020-820	XS-29



PROJECT MANAGER \_ BILL AREL (CDOT) - (804) 748-1037  
SURVEYED BY, DATE \_ TIMMONS GROUP (804) 200-6500 4/2020  
DESIGN BY \_ TIMMONS GROUP (804) 200-6500  
SUBSURFACE UTILITY BY, DATE TIMMONS GROUP (804) 200-6500 4/2020


**RW PLANS**

**CROSS SECTIONS**  
SCALE 1 IN. = 10 FT


DESIGN FEATURES RELATING TO CONSTRUCTION OR TO REGULATION AND CONTROL OF TRAFFIC MAY BE SUBJECT TO CHANGE AS DEEMED NECESSARY BY THE DEPARTMENT

REVISED	STATE	ROUTE	STATE	PROJECT	SHEET NO.
	VA.	000		0000-020-820 R201,C501	XS-30


THESE PLANS ARE UNFINISHED AND UNAPPROVED AND ARE NOT TO BE USED FOR ANY TYPE OF CONSTRUCTION.

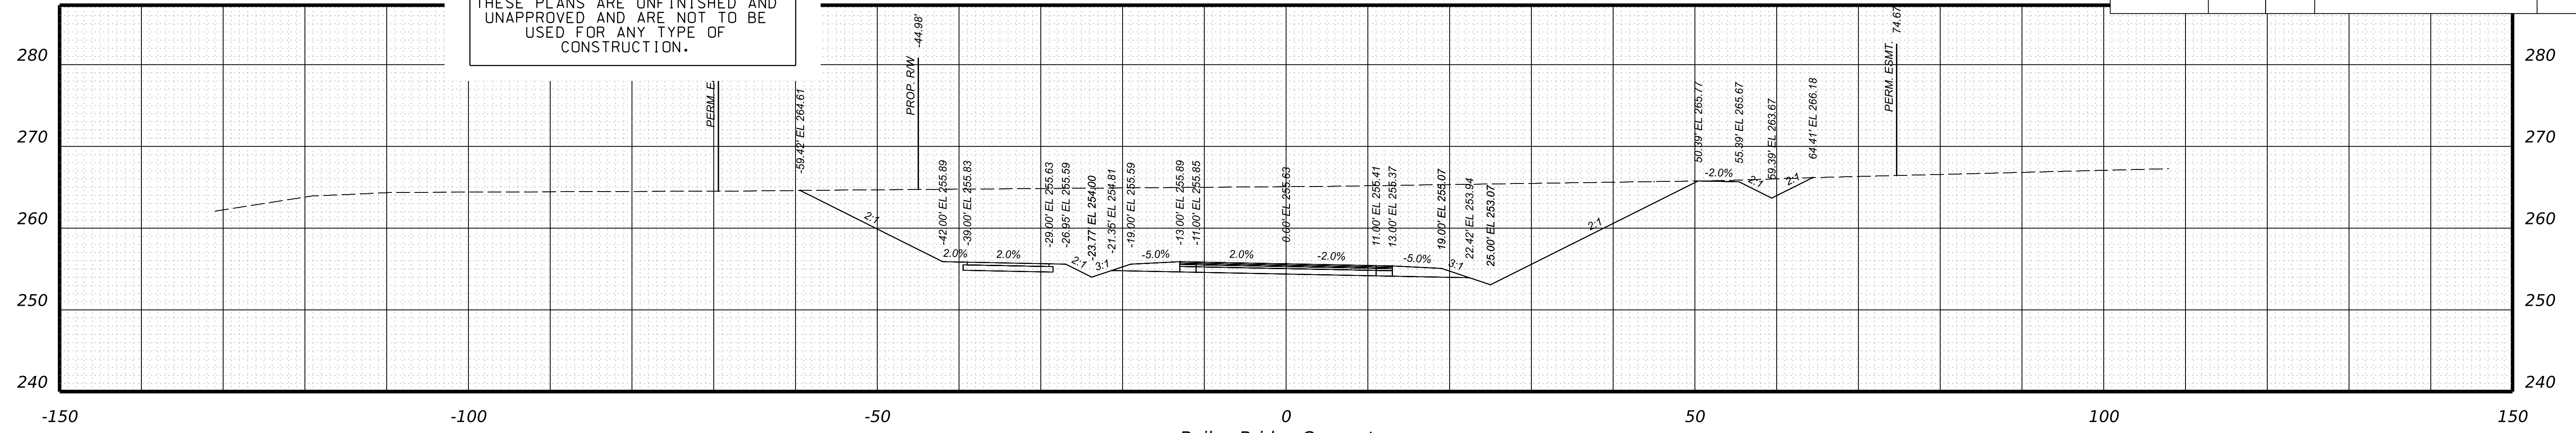

Bailey Bridge Connector  
STA 109+00.00

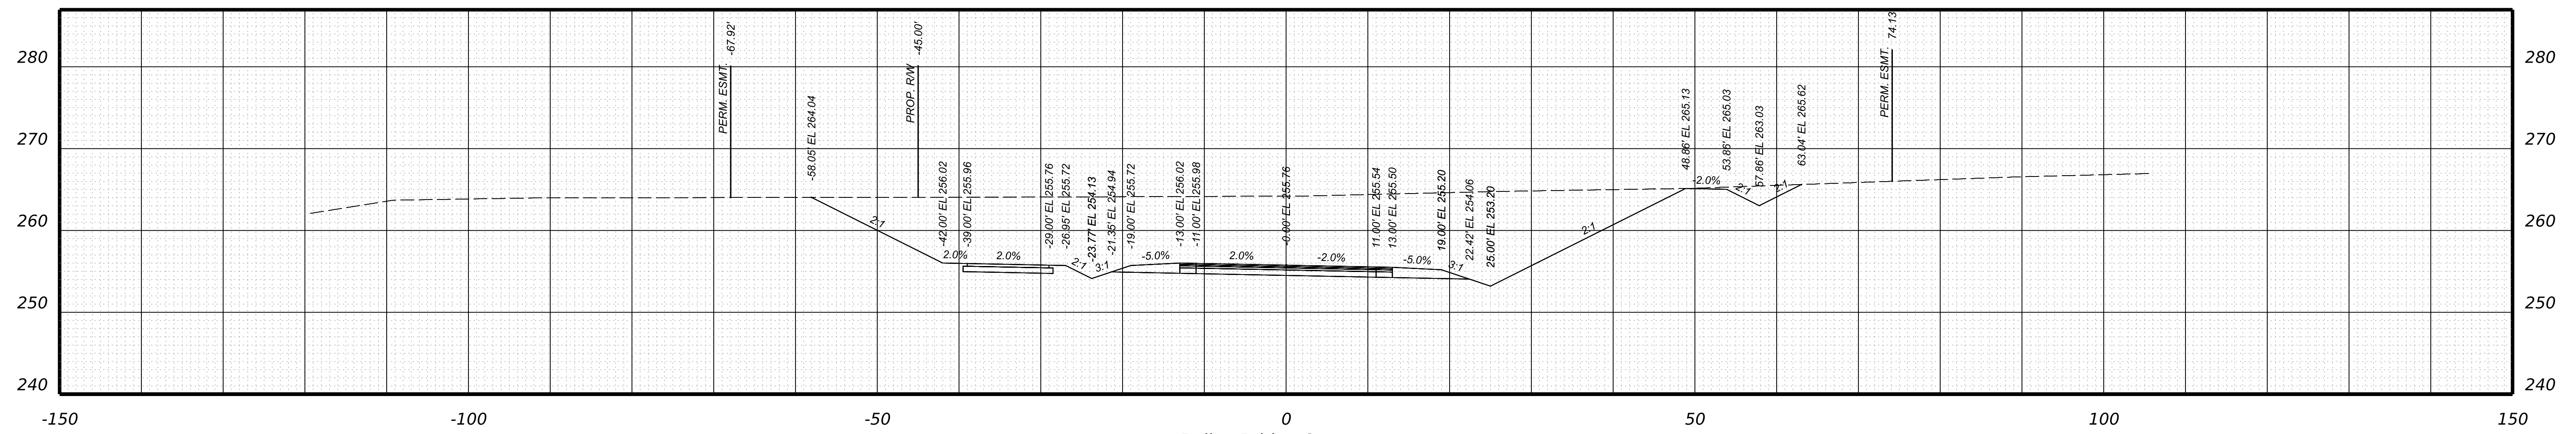

Bailey Bridge Connector  
STA 108+75.00

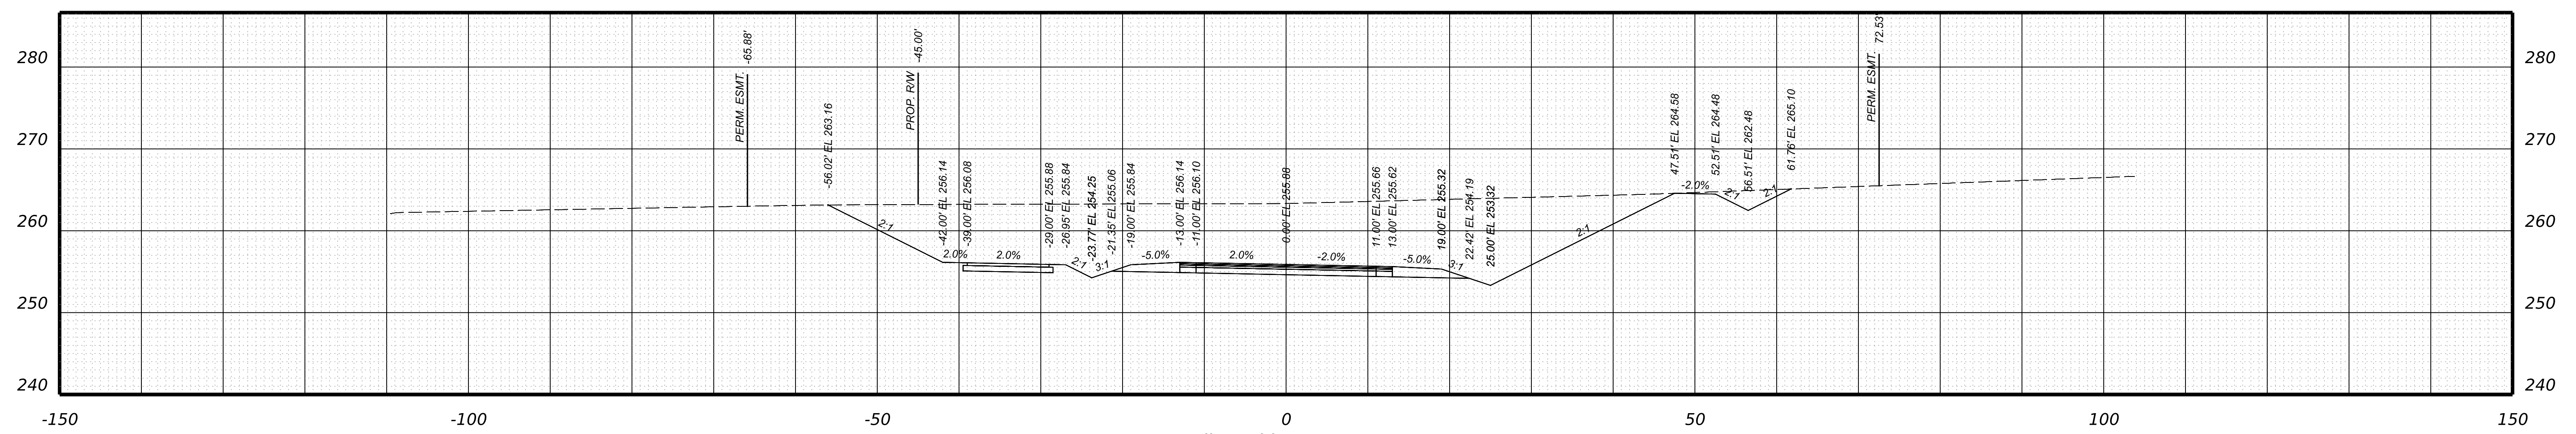

Bailey Bridge Connector  
STA 108+50.00

PROJECT	SHEET NO.
0000-020-820	XS-30

PROJECT MANAGER \_ BILL AREL (CDOT) - (804) 748-1037  
SURVEYED BY, DATE \_ TIMMONS GROUP (804) 200-6500 4/2020  
DESIGN BY \_ TIMMONS GROUP (804) 200-6500  
SUBSURFACE UTILITY BY, DATE TIMMONS GROUP (804) 200-6500 4/2020


**RW PLANS**

**CROSS SECTIONS**  
SCALE 1 IN. = 10 FT


DESIGN FEATURES RELATING TO CONSTRUCTION OR TO REGULATION AND CONTROL OF TRAFFIC MAY BE SUBJECT TO CHANGE AS DEEMED NECESSARY BY THE DEPARTMENT

REVISED	STATE	ROUTE	STATE	PROJECT	SHEET NO.
	VA.	000		0000-020-820 R201,C501	XS-31


THESE PLANS ARE UNFINISHED AND UNAPPROVED AND ARE NOT TO BE USED FOR ANY TYPE OF CONSTRUCTION.

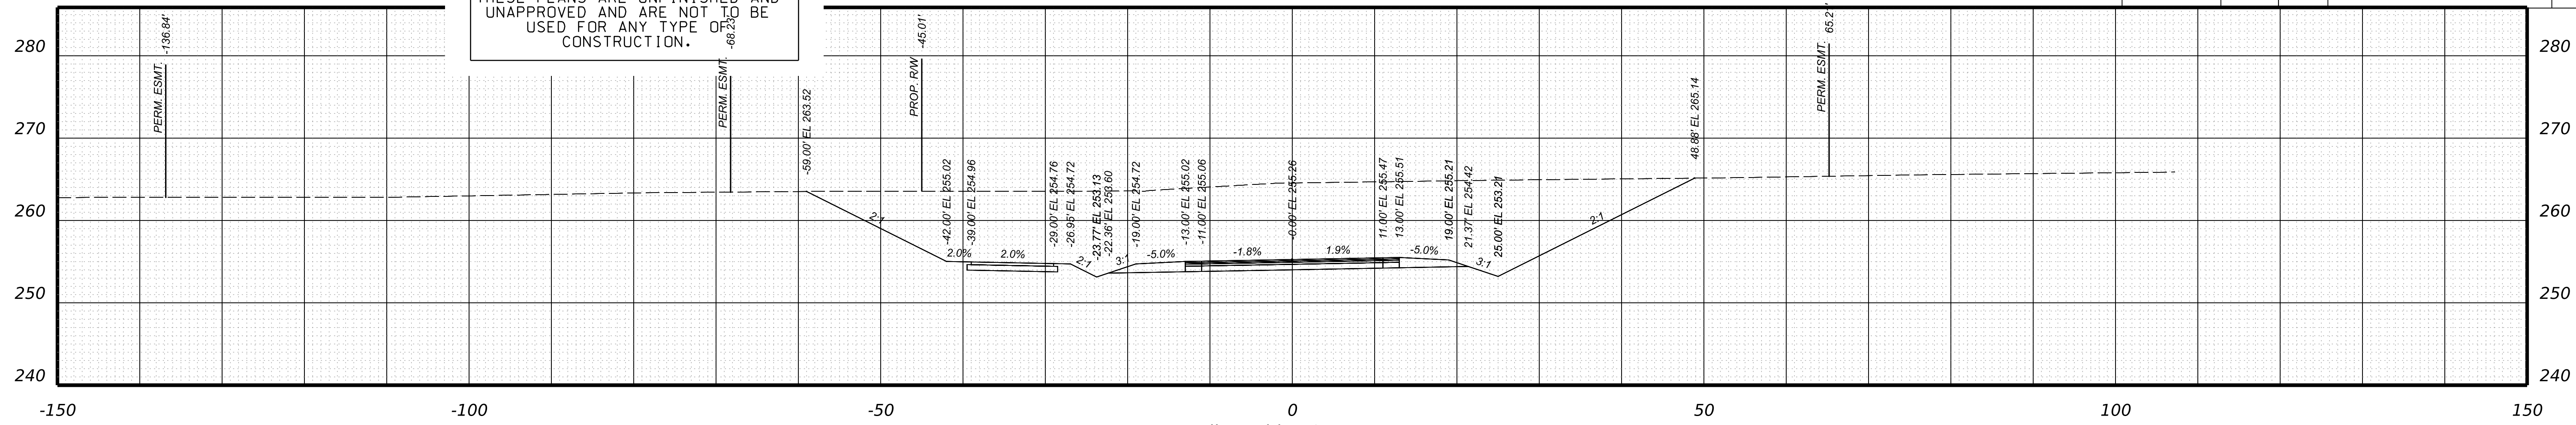

Bailey Bridge Connector  
STA 109+75.00

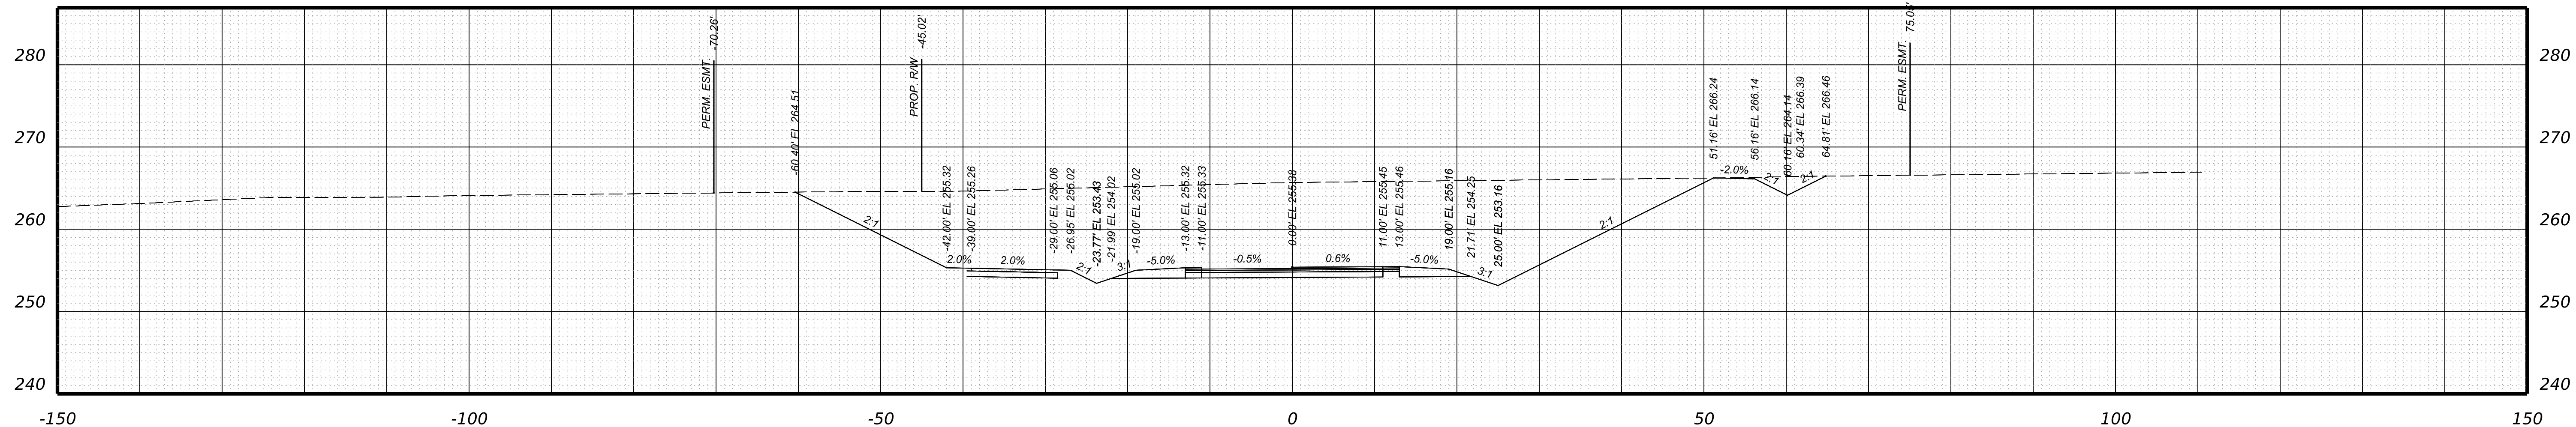

Bailey Bridge Connector  
STA 109+50.00

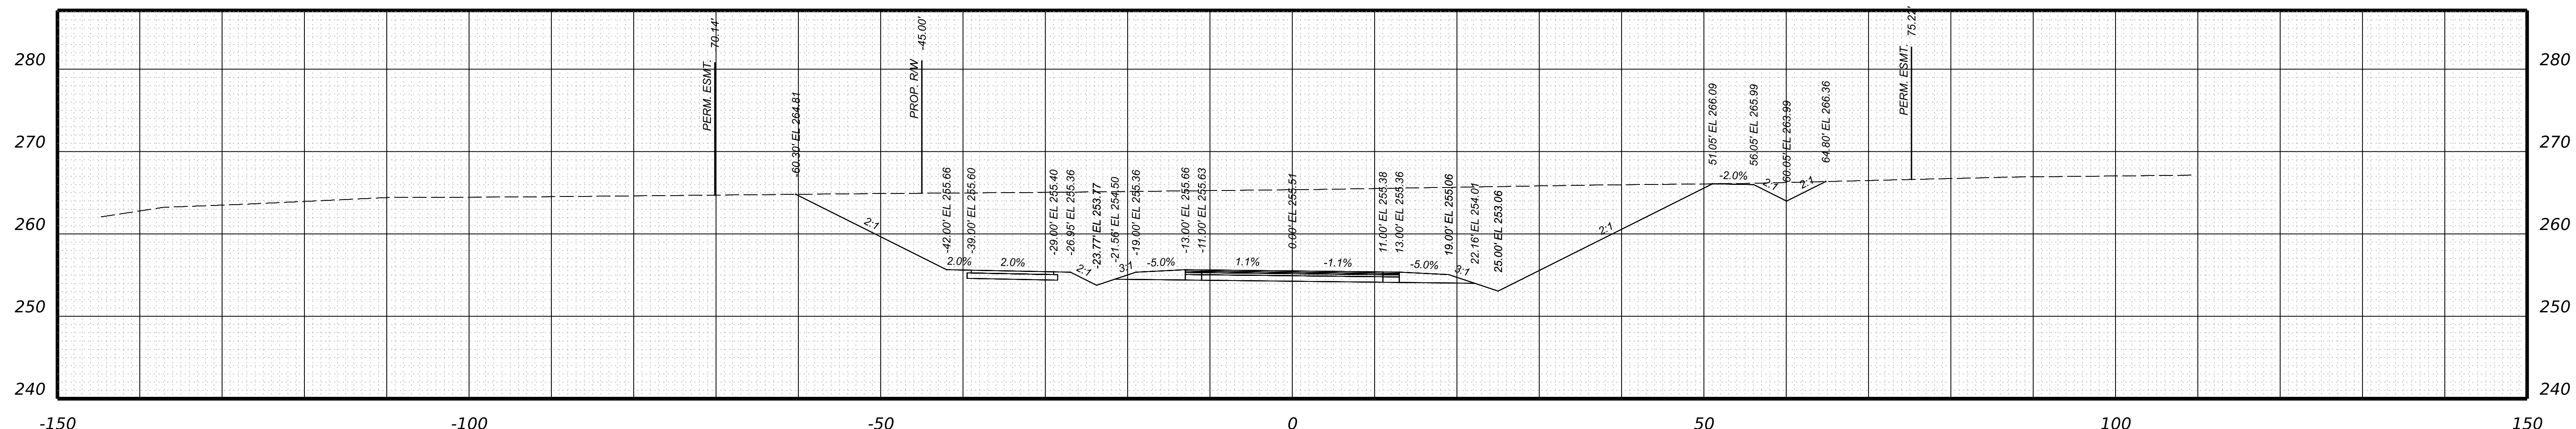

Bailey Bridge Connector  
STA 109+25.00

PROJECT	SHEET NO.
0000-020-820	XS-31

PROJECT MANAGER \_ BILL AREL (CDOT) - (804) 748-1037  
SURVEYED BY, DATE \_ TIMMONS GROUP (804) 200-6500 4/2020  
DESIGN BY \_ TIMMONS GROUP (804) 200-6500  
SUBSURFACE UTILITY BY, DATE TIMMONS GROUP (804) 200-6500 4/2020


**RW PLANS**

THESE PLANS ARE UNFINISHED AND UNAPPROVED AND ARE NOT TO BE USED FOR ANY TYPE OF CONSTRUCTION.


**CROSS SECTIONS**  
SCALE 1 IN. = 10 FT

DESIGN FEATURES RELATING TO CONSTRUCTION OR TO REGULATION AND CONTROL OF TRAFFIC MAY BE SUBJECT TO CHANGE AS DEEMED NECESSARY BY THE DEPARTMENT


REVISED	STATE	STATE		SHEET NO.
	ROUTE	PROJECT		
	VA.	000	0000-020-820 R201,C501	XS-32

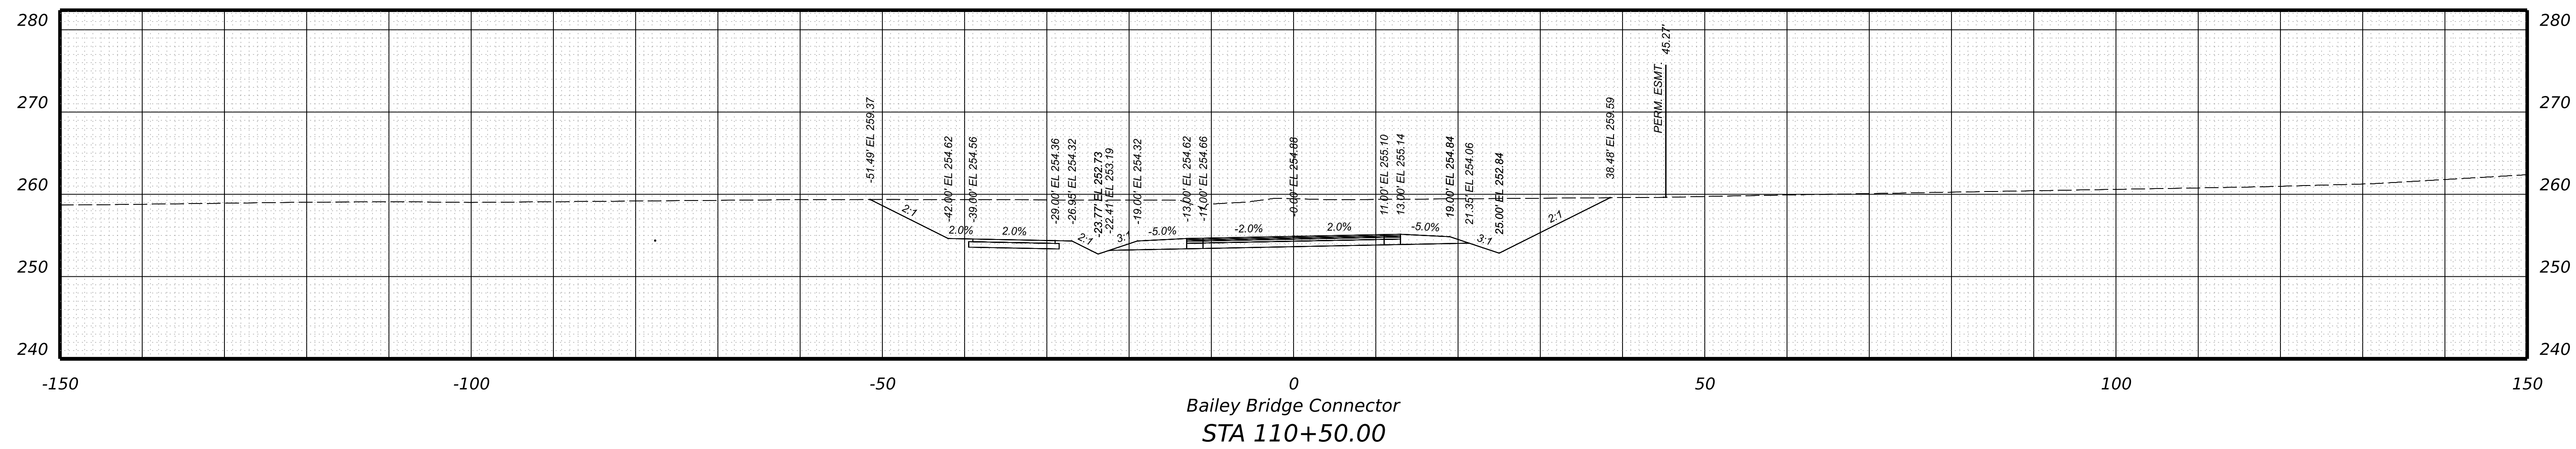

Bailey Bridge Connector  
STA 110+50.00

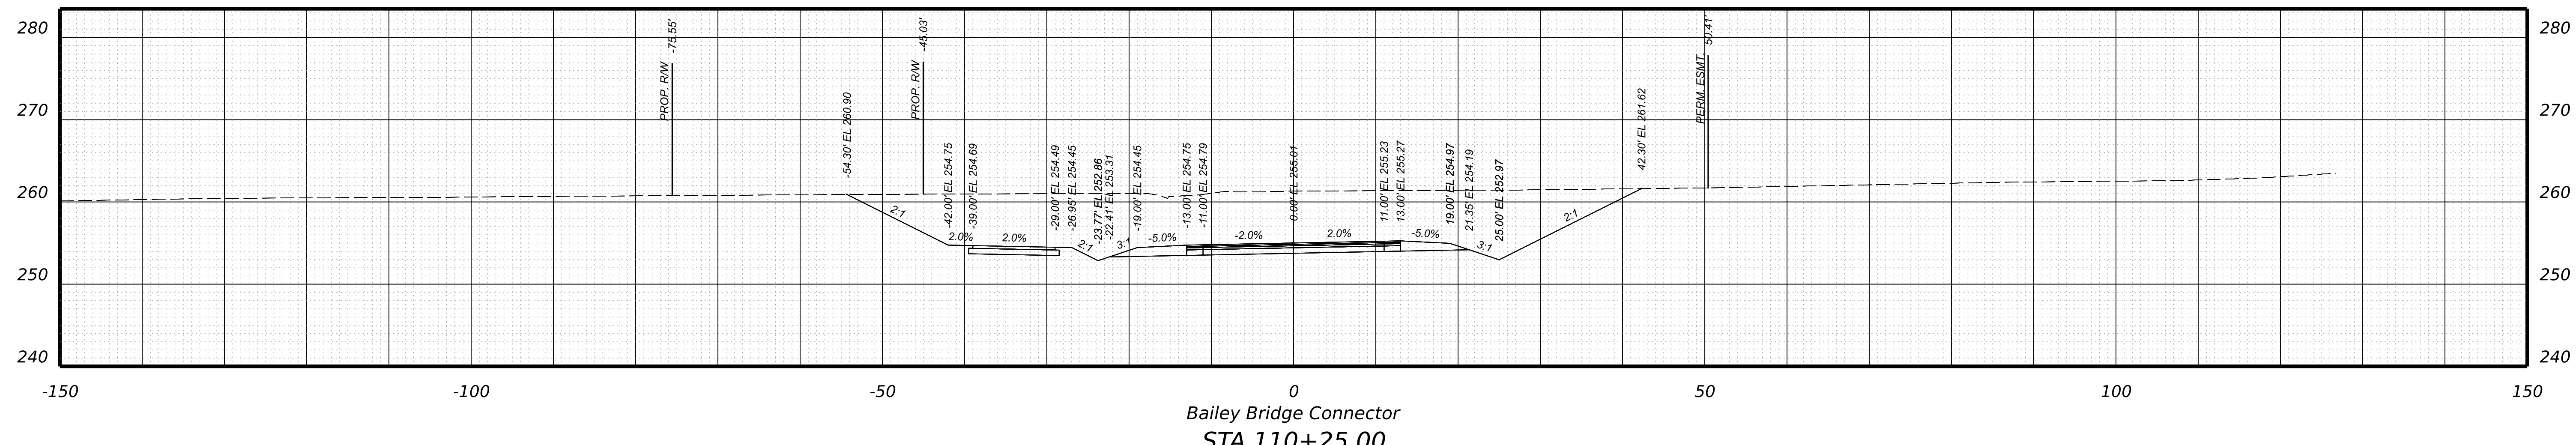

Bailey Bridge Connector  
STA 110+25.00

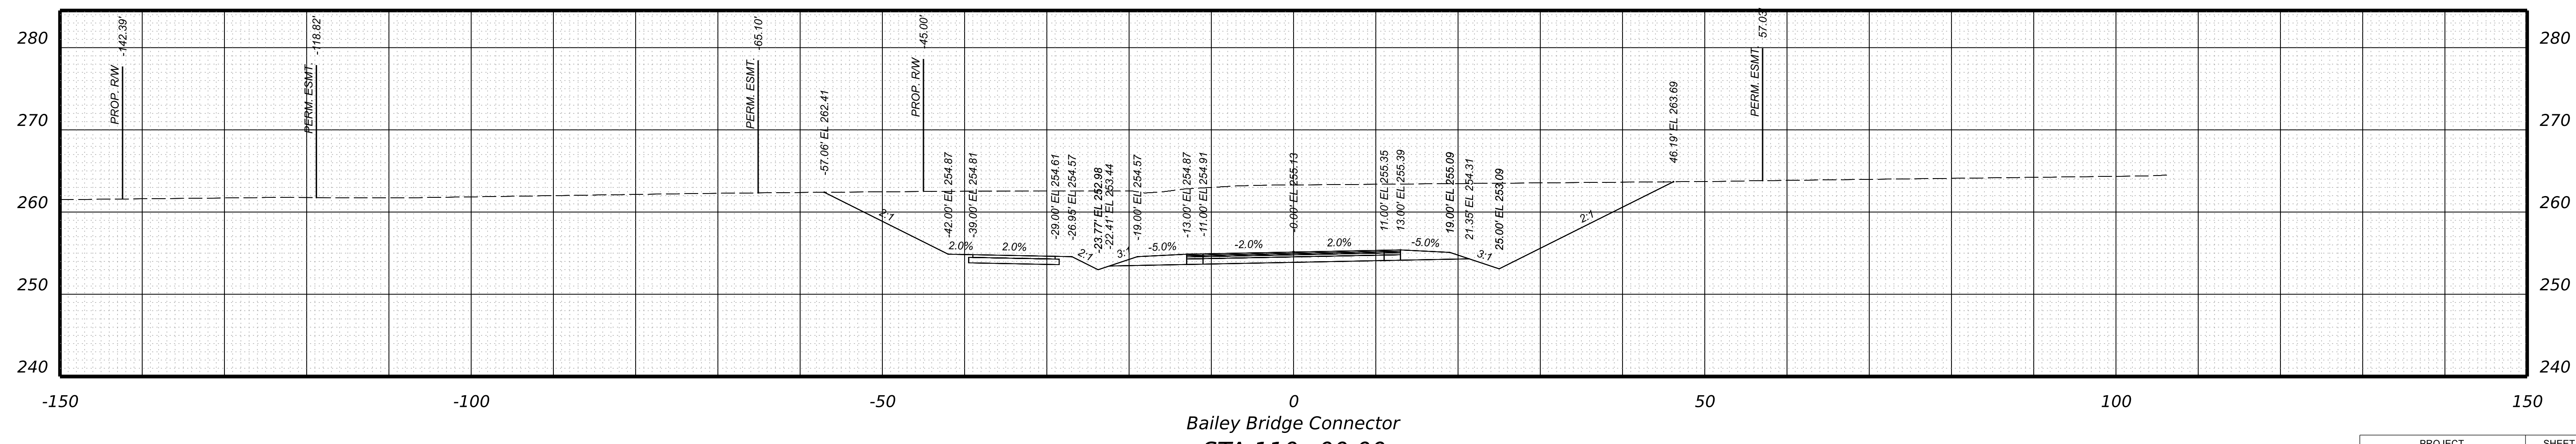

Bailey Bridge Connector  
STA 110+00.00

PROJECT	SHEET NO.
0000-020-820	XS-32



PROJECT MANAGER \_ BILL AREL (CDOT) - (804) 748-1037 \_  
SURVEYED BY, DATE \_ TIMMONS GROUP (804) 200-6500 4/2020 \_  
DESIGN BY \_ TIMMONS GROUP (804) 200-6500 \_  
SUBSURFACE UTILITY BY, DATE TIMMONS GROUP (804) 200-6500 4/2020




**RW PLANS**

THESE PLANS ARE UNFINISHED AND UNAPPROVED AND ARE NOT TO BE USED FOR ANY TYPE OF CONSTRUCTION.

**CROSS SECTIONS**  
SCALE 1 IN. = 10 FT

DESIGN FEATURES RELATING TO CONSTRUCTION OR TO REGULATION AND CONTROL OF TRAFFIC MAY BE SUBJECT TO CHANGE AS DEEMED NECESSARY BY THE DEPARTMENT

REVISED	STATE	ROUTE	STATE PROJECT	SHEET NO.
	VA.	000	0000-020-820 R201,C501	XS-33

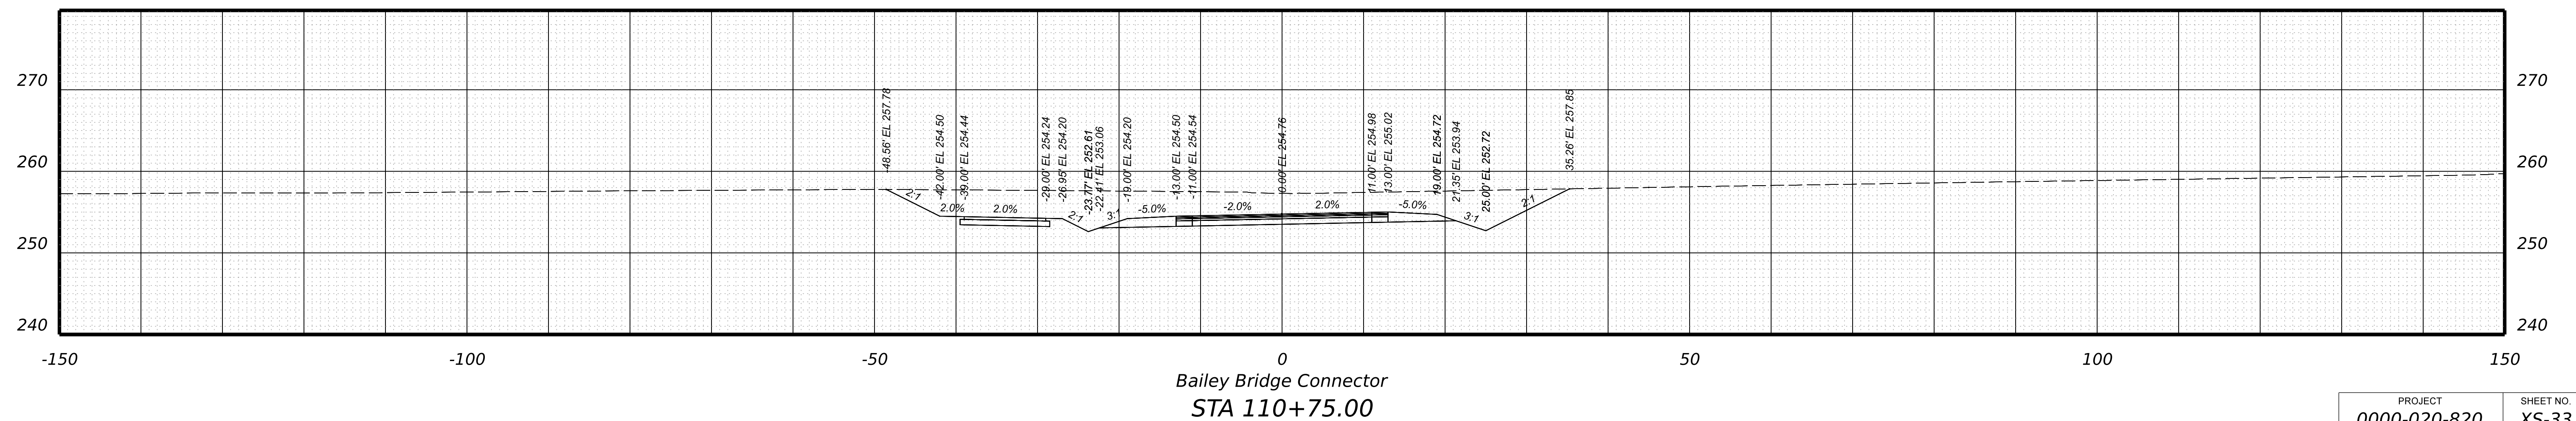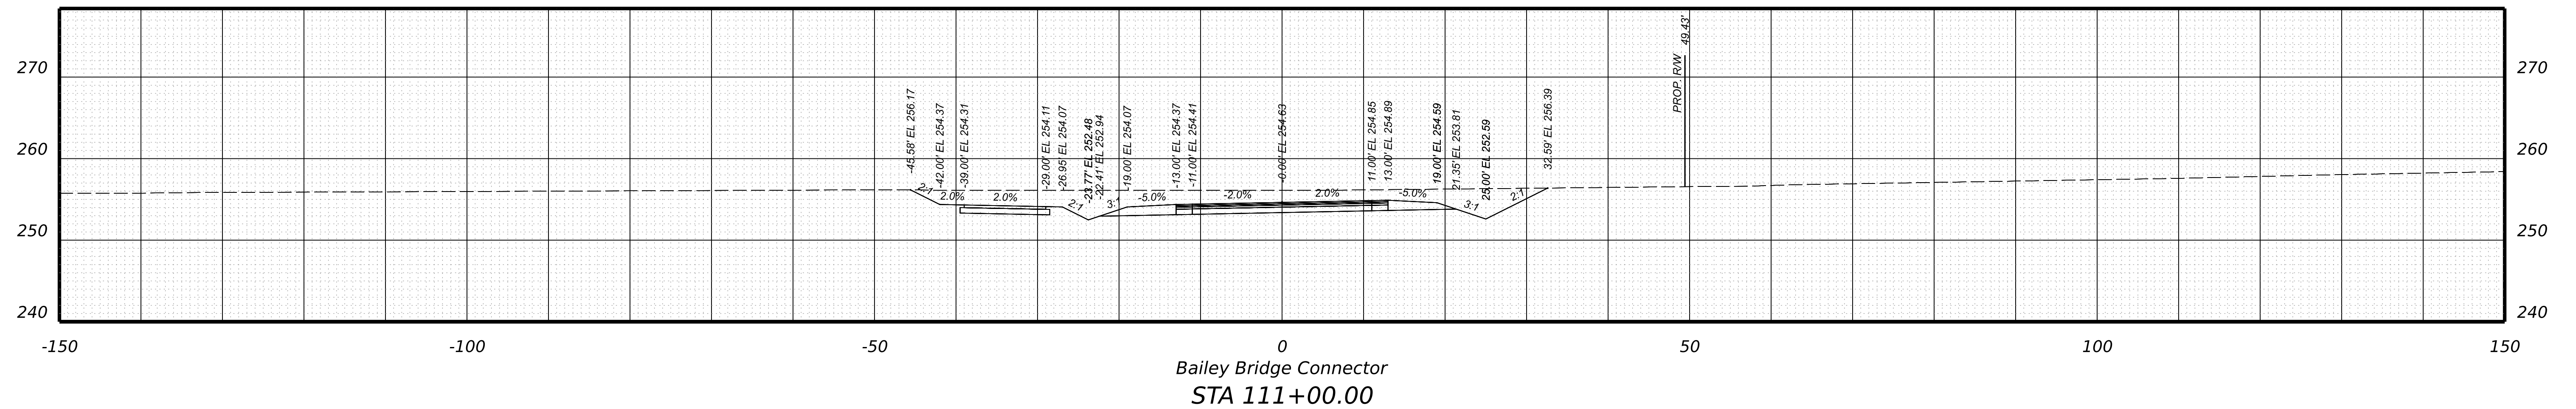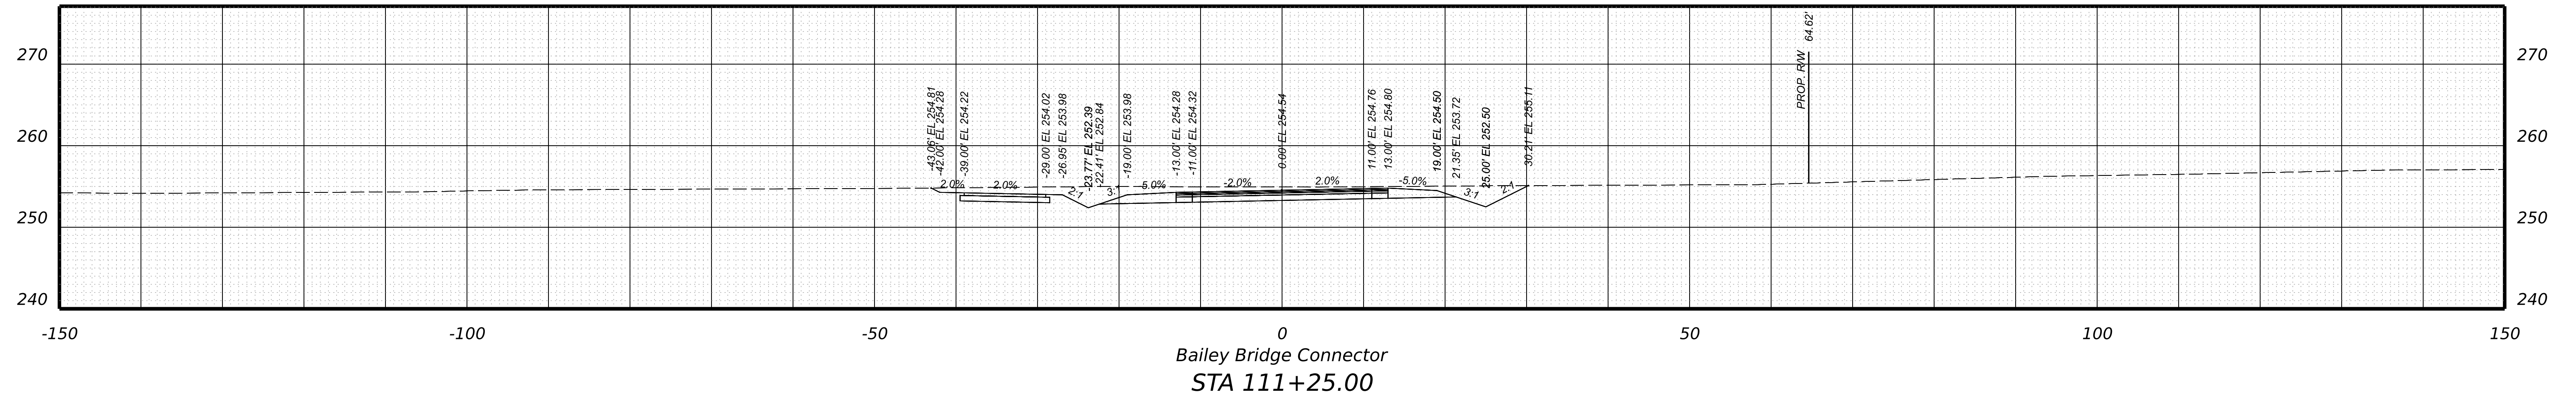

PROJECT	SHEET NO.
0000-020-820	XS-33

PROJECT MANAGER \_ BILL AREL (CDOT) - (804) 748-1037  
SURVEYED BY, DATE \_ TIMMONS GROUP (804) 200-6500 4/2020  
DESIGN BY \_ TIMMONS GROUP (804) 200-6500  
SUBSURFACE UTILITY BY, DATE TIMMONS GROUP (804) 200-6500 4/2020


**RW PLANS**

THESE PLANS ARE UNFINISHED AND UNAPPROVED AND ARE NOT TO BE USED FOR ANY TYPE OF CONSTRUCTION.


**CROSS SECTIONS**  
SCALE 1 IN. = 10 FT

DESIGN FEATURES RELATING TO CONSTRUCTION OR TO REGULATION AND CONTROL OF TRAFFIC MAY BE SUBJECT TO CHANGE AS DEEMED NECESSARY BY THE DEPARTMENT


REVISED	STATE	STATE		SHEET NO.
	VA.	ROUTE	PROJECT	
	000	0000-020-820 R201,C501		XS-34

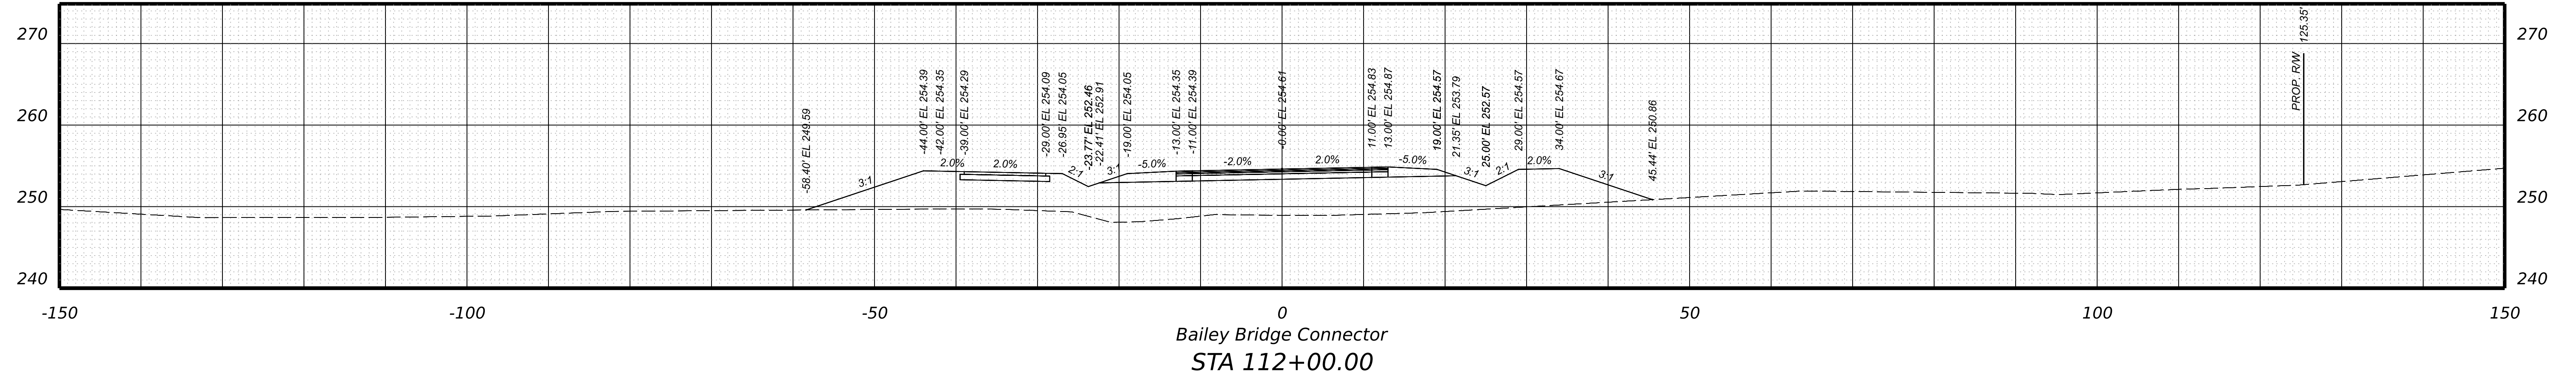

Bailey Bridge Connector  
STA 112+00.00

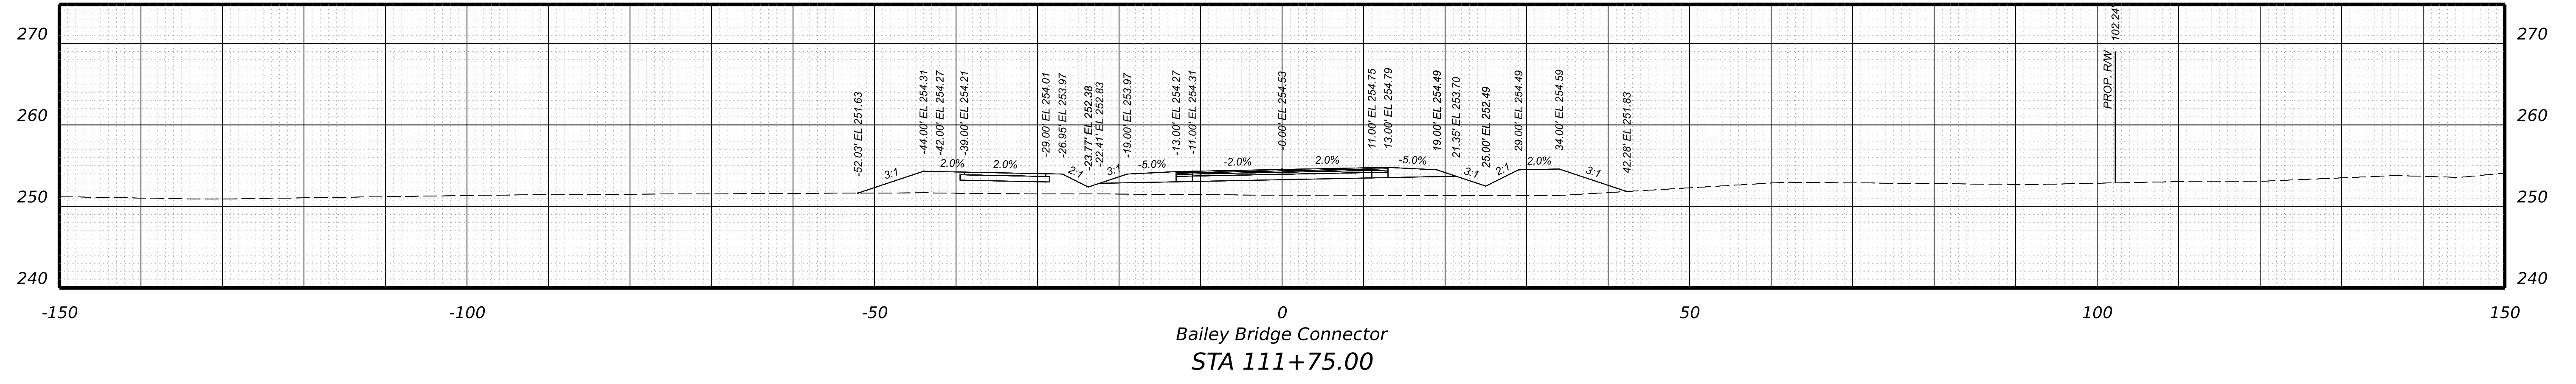

Bailey Bridge Connector  
STA 111+75.00

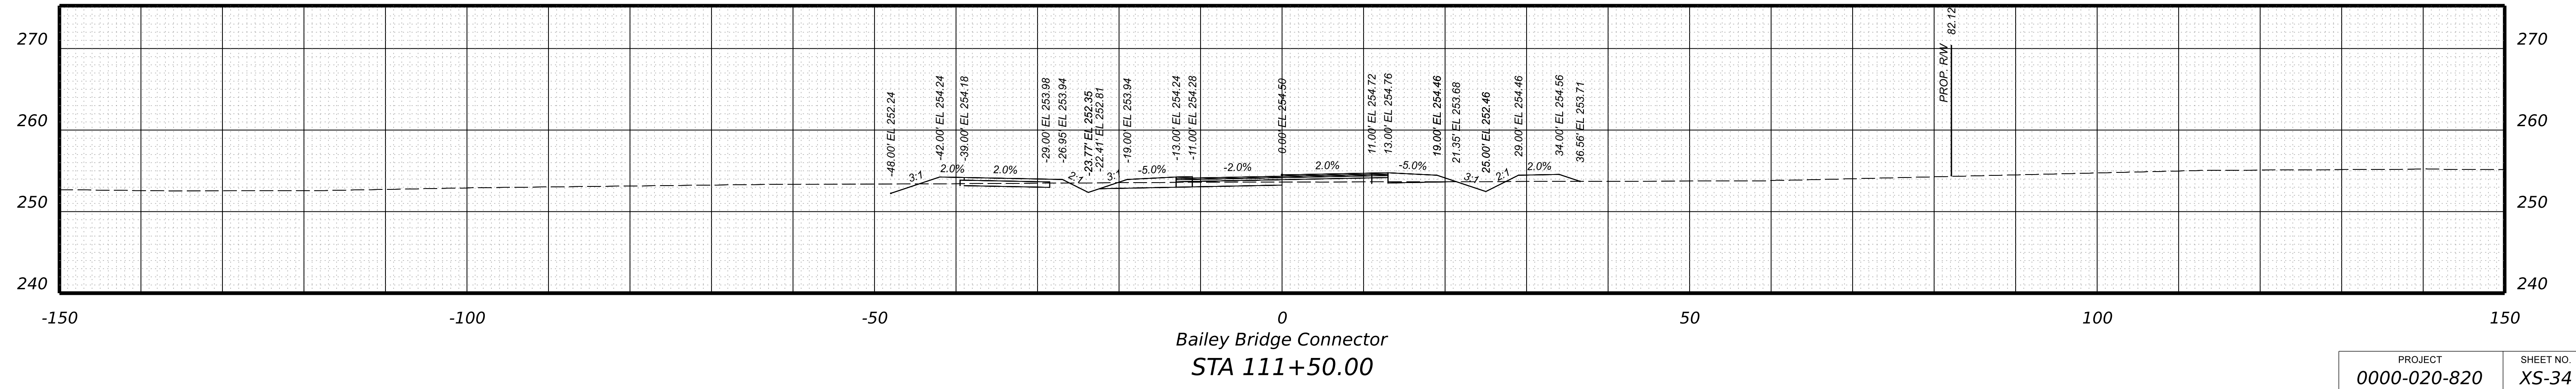

Bailey Bridge Connector  
STA 111+50.00

PROJECT	SHEET NO.
0000-020-820	XS-34

PROJECT MANAGER \_ BILL AREL (CDOT) - (804) 748-1037  
SURVEYED BY, DATE \_ TIMMONS GROUP (804) 200-6500 4/2020  
DESIGN BY \_ TIMMONS GROUP (804) 200-6500  
SUBSURFACE UTILITY BY, DATE TIMMONS GROUP (804) 200-6500 4/2020


**RW PLANS**

**CROSS SECTIONS**  
SCALE 1 IN. = 10 FT


DESIGN FEATURES RELATING TO CONSTRUCTION OR TO REGULATION AND CONTROL OF TRAFFIC MAY BE SUBJECT TO CHANGE AS DEEMED NECESSARY BY THE DEPARTMENT

REVISED	STATE	ROUTE	STATE	PROJECT	SHEET NO.
	VA.	000		0000-020-820 R201,C501	XS-35


THESE PLANS ARE UNFINISHED AND UNAPPROVED AND ARE NOT TO BE USED FOR ANY TYPE OF CONSTRUCTION.

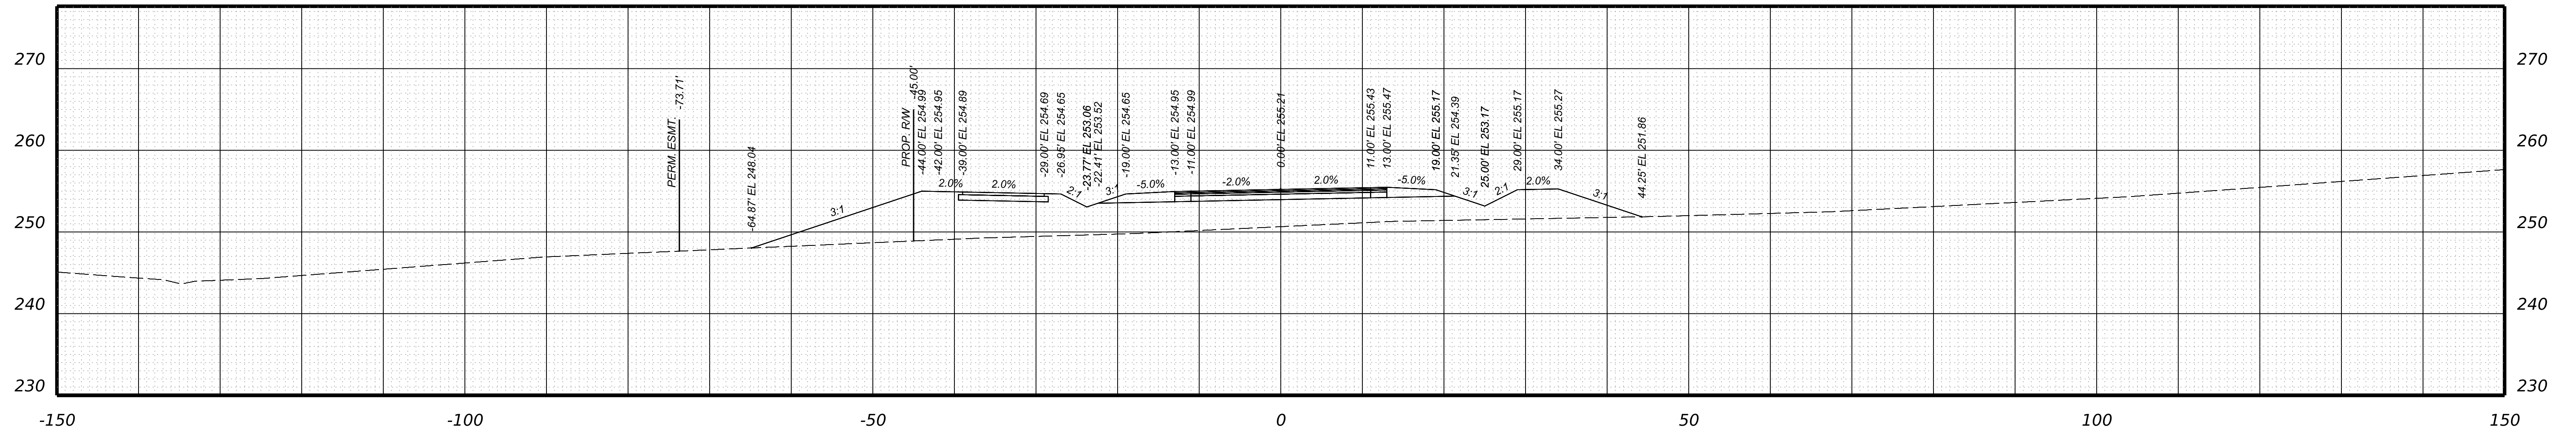

Bailey Bridge Connector  
STA 112+75.00

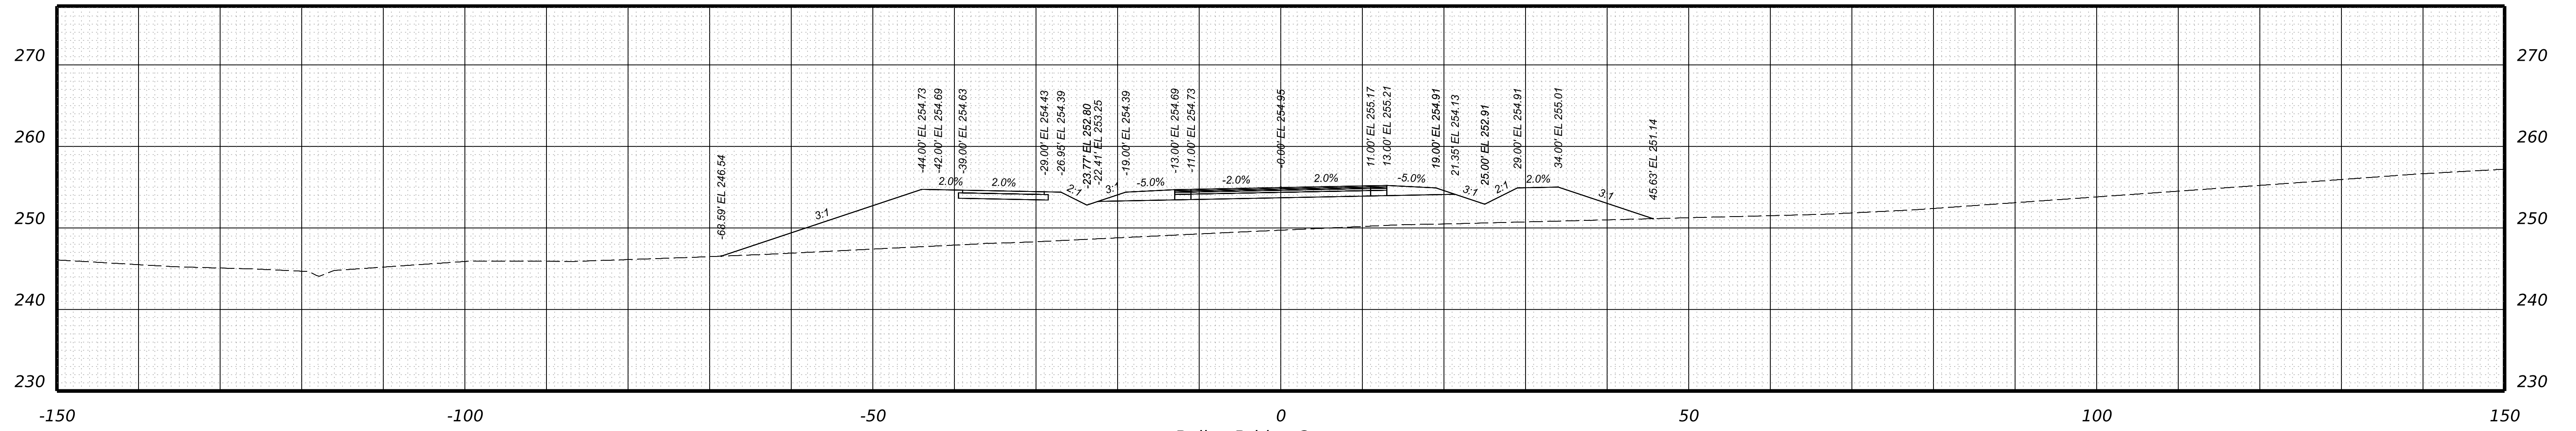

Bailey Bridge Connector  
STA 112+50.00

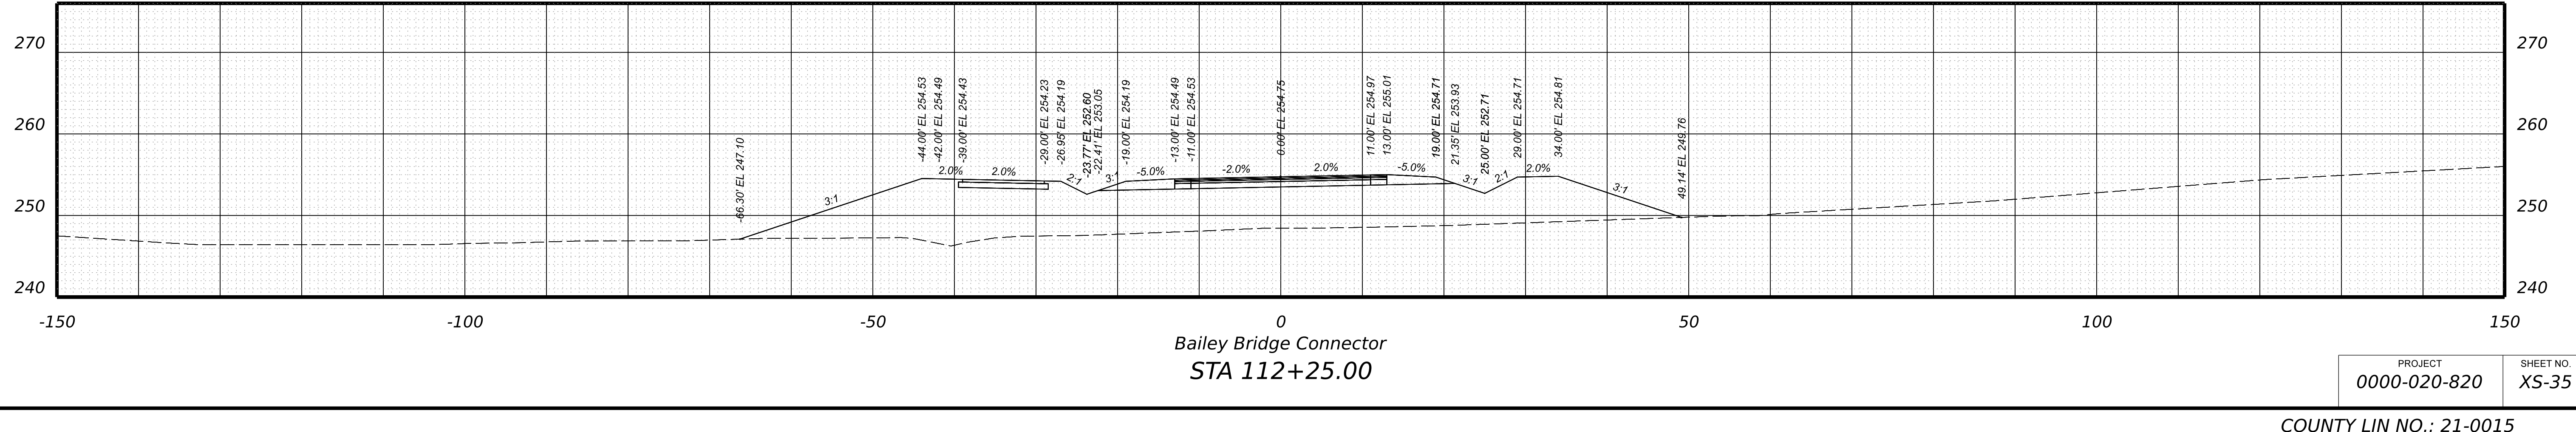

Bailey Bridge Connector  
STA 112+25.00

PROJECT	SHEET NO.
0000-020-820	XS-35

PROJECT MANAGER \_ BILL AREL (CDOT) : (804) 748-1037 \_  
SURVEYED BY, DATE \_ TIMMONS GROUP (804) 200-6500 4/2020 \_  
DESIGN BY \_ TIMMONS GROUP (804) 200-6500 \_  
SUBSURFACE UTILITY BY, DATE TIMMONS GROUP (804) 200-6500 4/2020


**RW PLANS**

**CROSS SECTIONS**  
SCALE 1 IN. = 10 FT


DESIGN FEATURES RELATING TO CONSTRUCTION  
OR TO REGULATION AND CONTROL OF TRAFFIC  
MAY BE SUBJECT TO CHANGE AS DEEMED  
NECESSARY BY THE DEPARTMENT

REVISED	STATE	ROUTE	STATE	PROJECT	SHEET NO.
	VA.	000		0000-020-820 R201,C501	XS-36


THESE PLANS ARE UNFINISHED AND  
UNAPPROVED AND ARE NOT TO BE  
USED FOR ANY TYPE OF  
CONSTRUCTION.

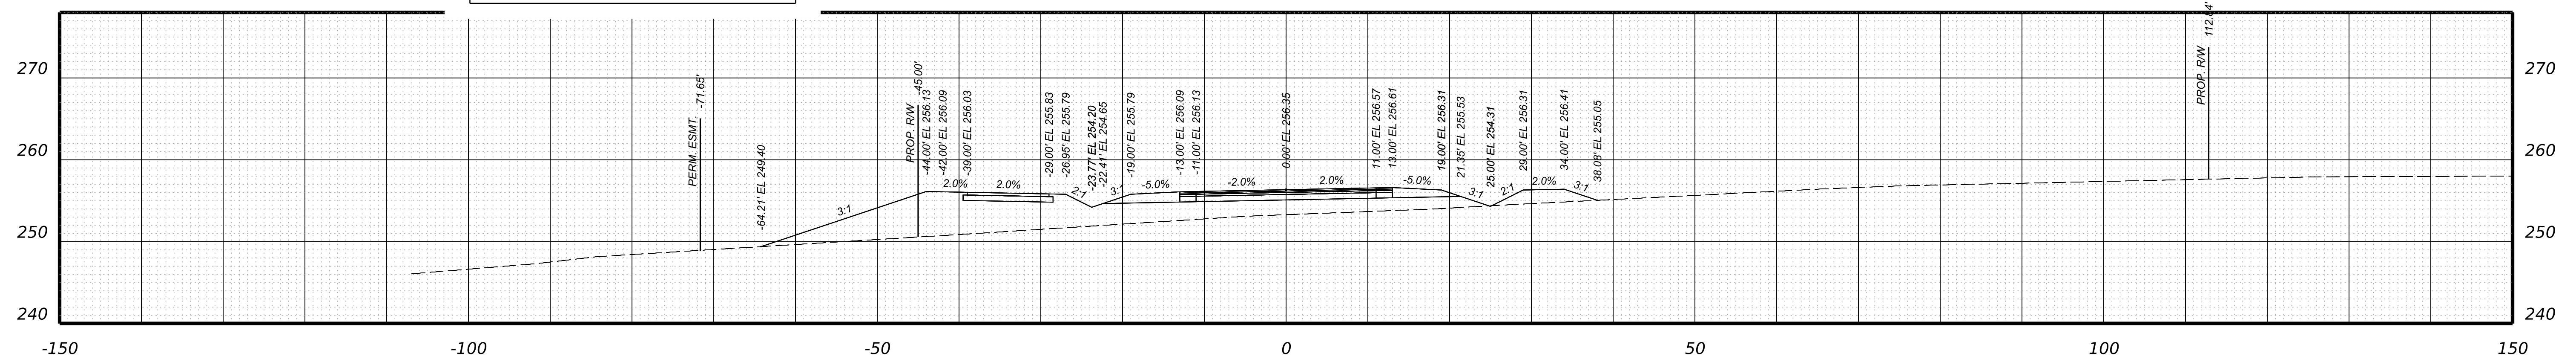

Bailey Bridge Connector  
STA 113+50.00

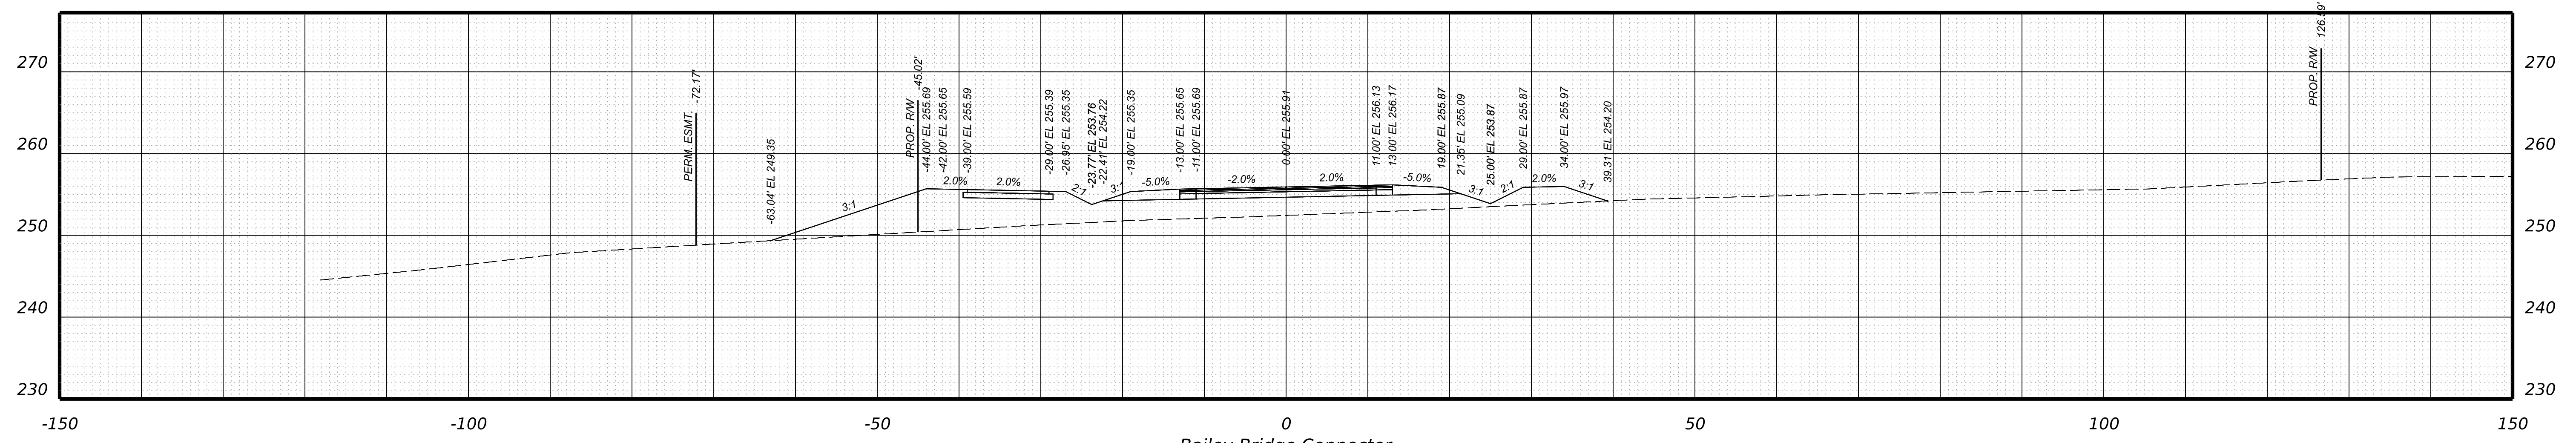

Bailey Bridge Connector  
STA 113+25.00

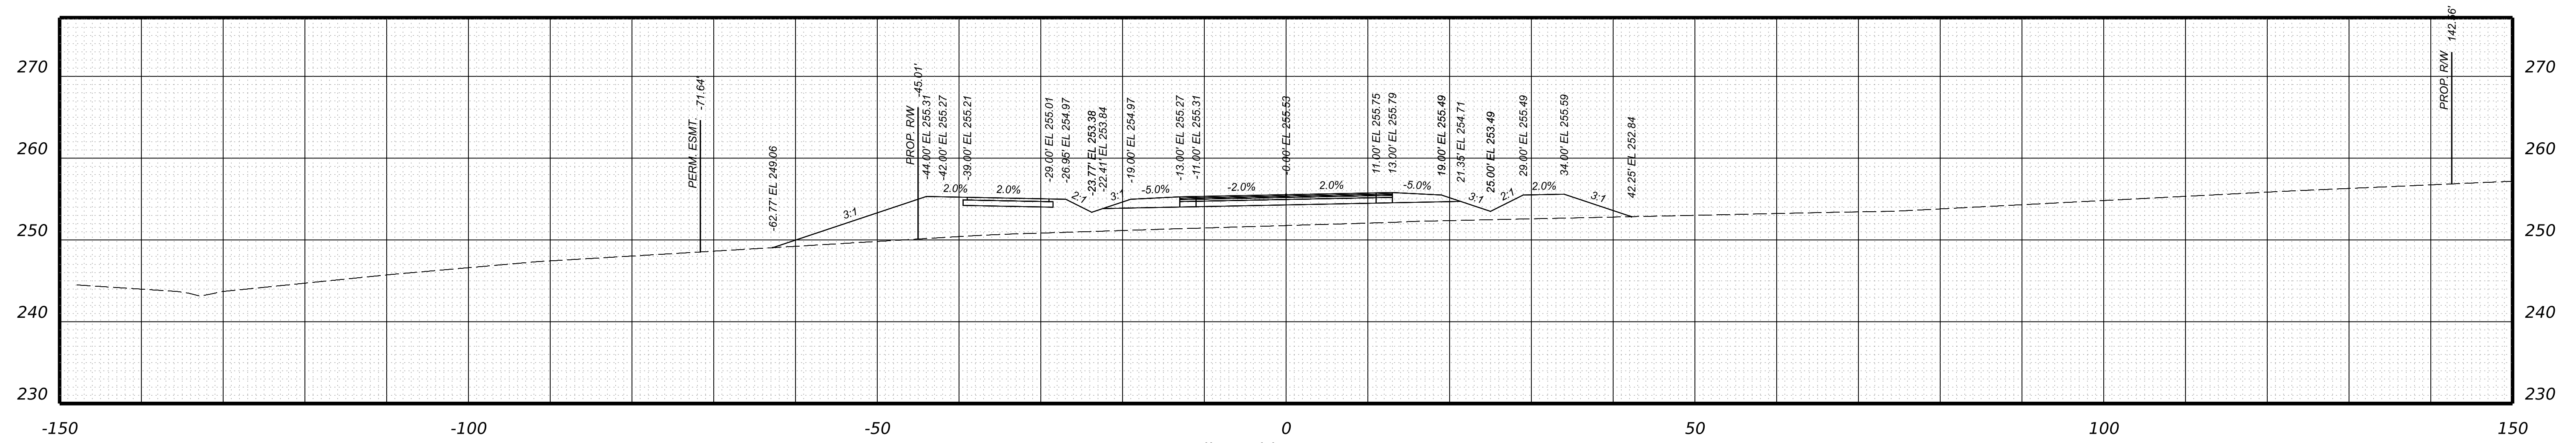

Bailey Bridge Connector  
STA 113+00.00

PROJECT	SHEET NO.
0000-020-820	XS-36



PROJECT MANAGER \_ BILL AREL (CDOT) : (804) 748-1037  
SURVEYED BY, DATE \_ TIMMONS GROUP (804) 200-6500 4/2020  
DESIGN BY \_ TIMMONS GROUP (804) 200-6500  
SUBSURFACE UTILITY BY, DATE TIMMONS GROUP (804) 200-6500 4/2020


**RW PLANS**

THESE PLANS ARE UNFINISHED AND UNAPPROVED AND ARE NOT TO BE USED FOR ANY TYPE OF CONSTRUCTION.


**CROSS SECTIONS**  
SCALE 1 IN. = 10 FT

DESIGN FEATURES RELATING TO CONSTRUCTION OR TO REGULATION AND CONTROL OF TRAFFIC MAY BE SUBJECT TO CHANGE AS DEEMED NECESSARY BY THE DEPARTMENT


REVISED	STATE	ROUTE	STATE	PROJECT	SHEET NO.
	VA.	000		0000-020-820 R201,C501	XS-37

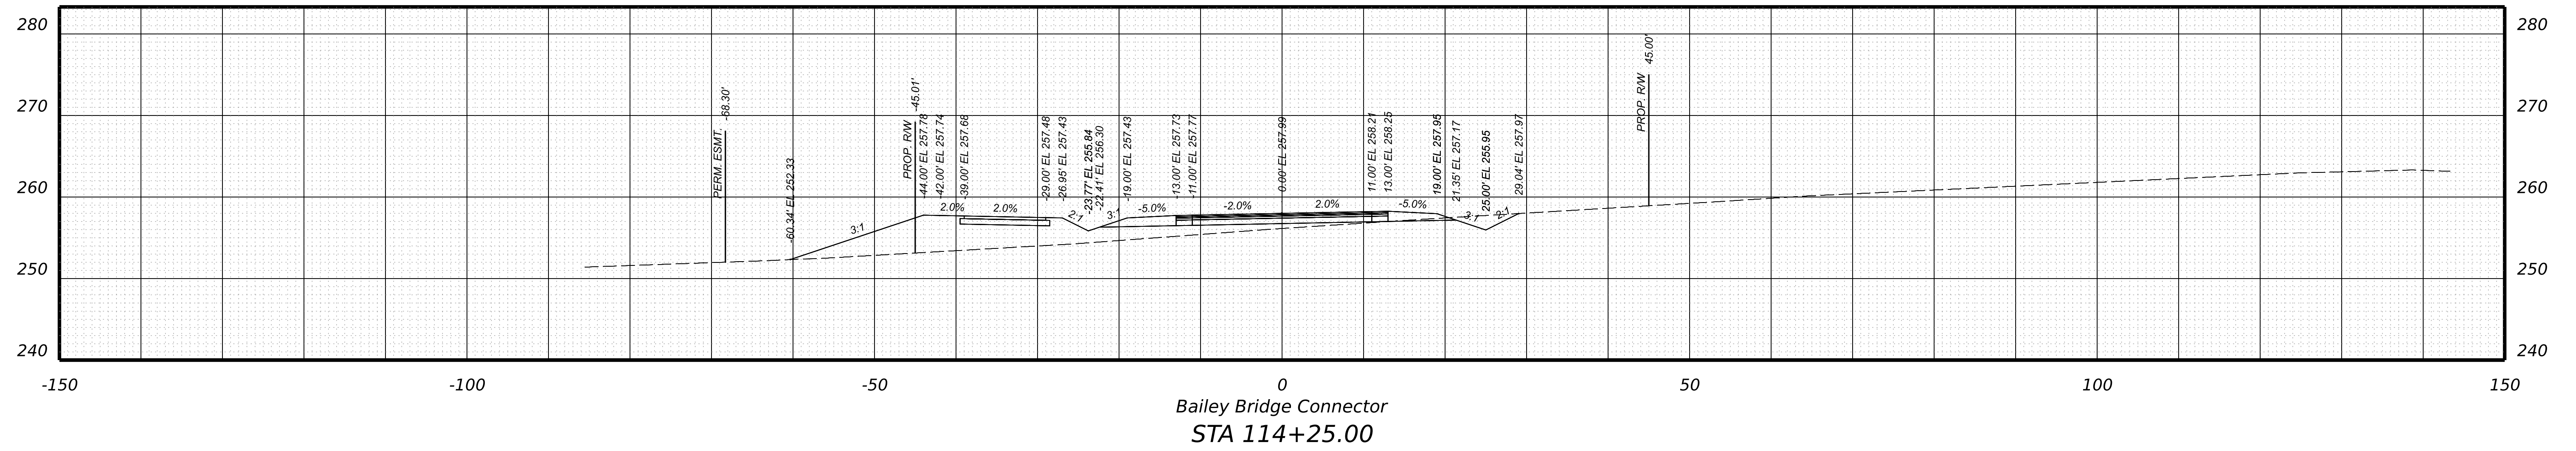

Bailey Bridge Connector  
STA 114+25.00

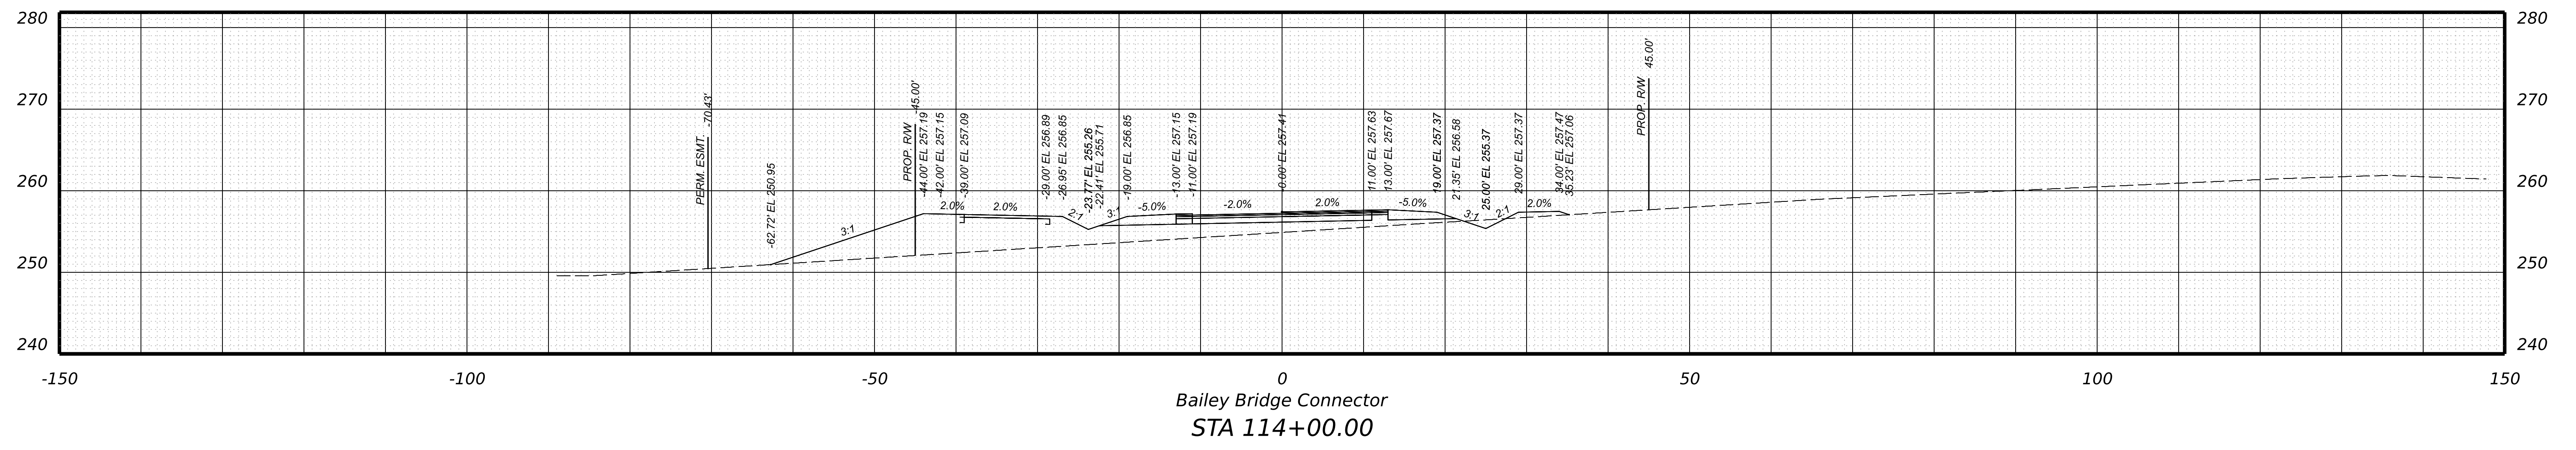

Bailey Bridge Connector  
STA 114+00.00

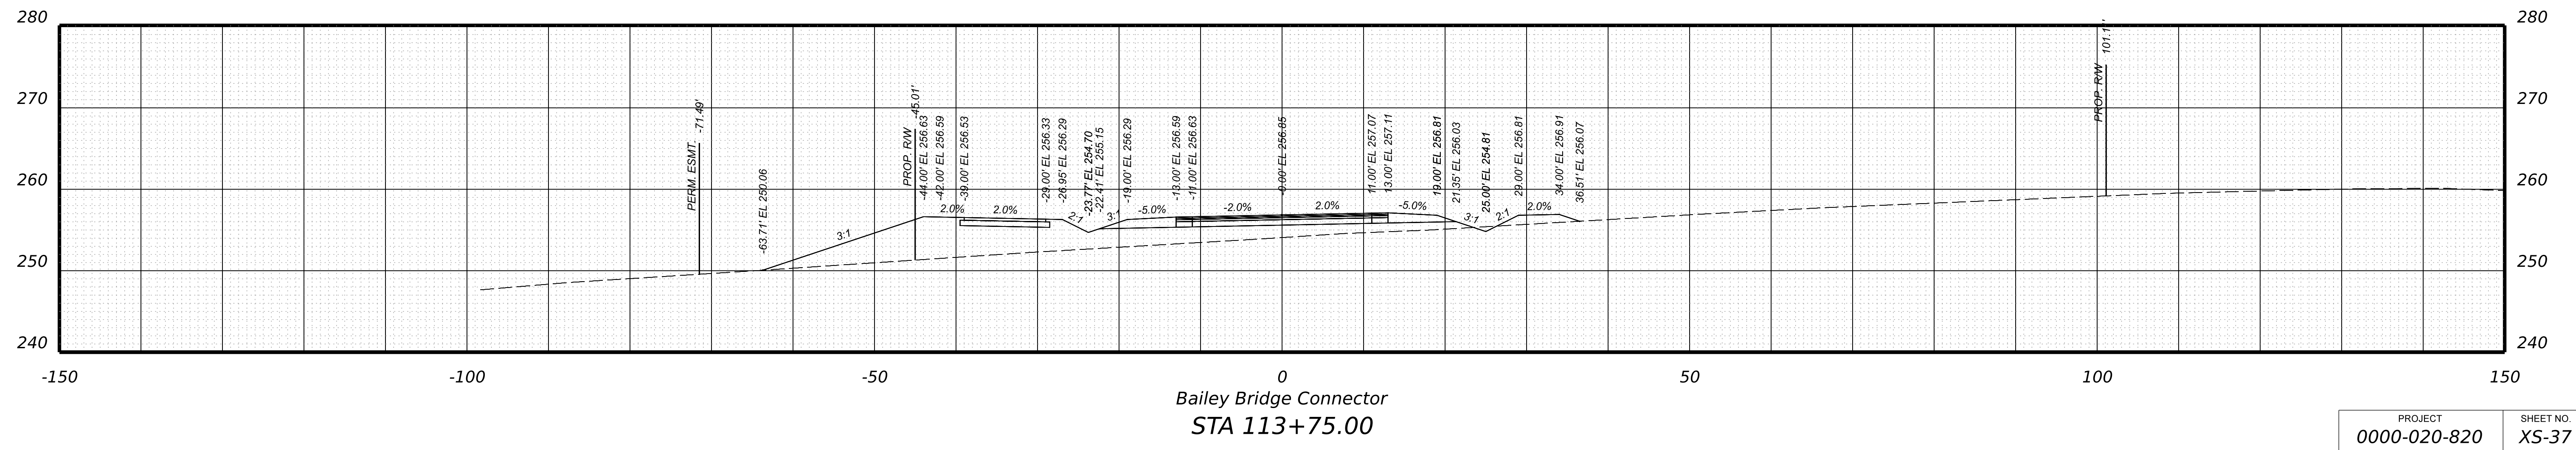

Bailey Bridge Connector  
STA 113+75.00

PROJECT	SHEET NO.
0000-020-820	XS-37



PROJECT MANAGER \_ BILL AREL (CDOT) - (804) 748-1037 \_  
SURVEYED BY, DATE \_ TIMMONS GROUP (804) 200-6500 4/2020 \_  
DESIGN BY \_ TIMMONS GROUP (804) 200-6500 \_  
SUBSURFACE UTILITY BY, DATE TIMMONS GROUP (804) 200-6500 4/2020


**RW PLANS**

**CROSS SECTIONS**  
SCALE 1 IN. = 10 FT


DESIGN FEATURES RELATING TO CONSTRUCTION OR TO REGULATION AND CONTROL OF TRAFFIC MAY BE SUBJECT TO CHANGE AS DEEMED NECESSARY BY THE DEPARTMENT

REVISED	STATE	ROUTE	STATE	PROJECT	SHEET NO.
	VA.	000		0000-020-820 R201,C501	XS-38


THESE PLANS ARE UNFINISHED AND UNAPPROVED AND ARE NOT TO BE USED FOR ANY TYPE OF CONSTRUCTION.

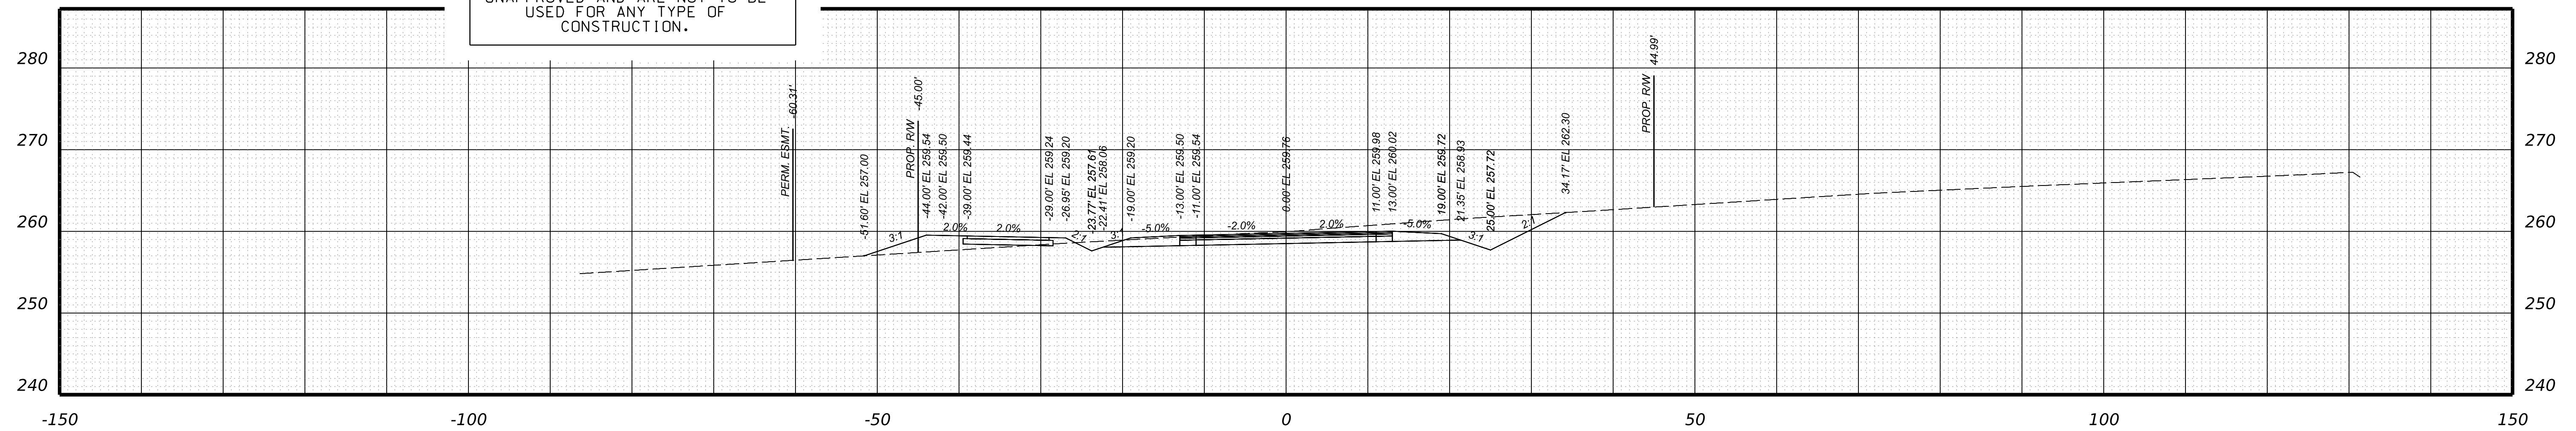

Bailey Bridge Connector  
STA 115+00.00

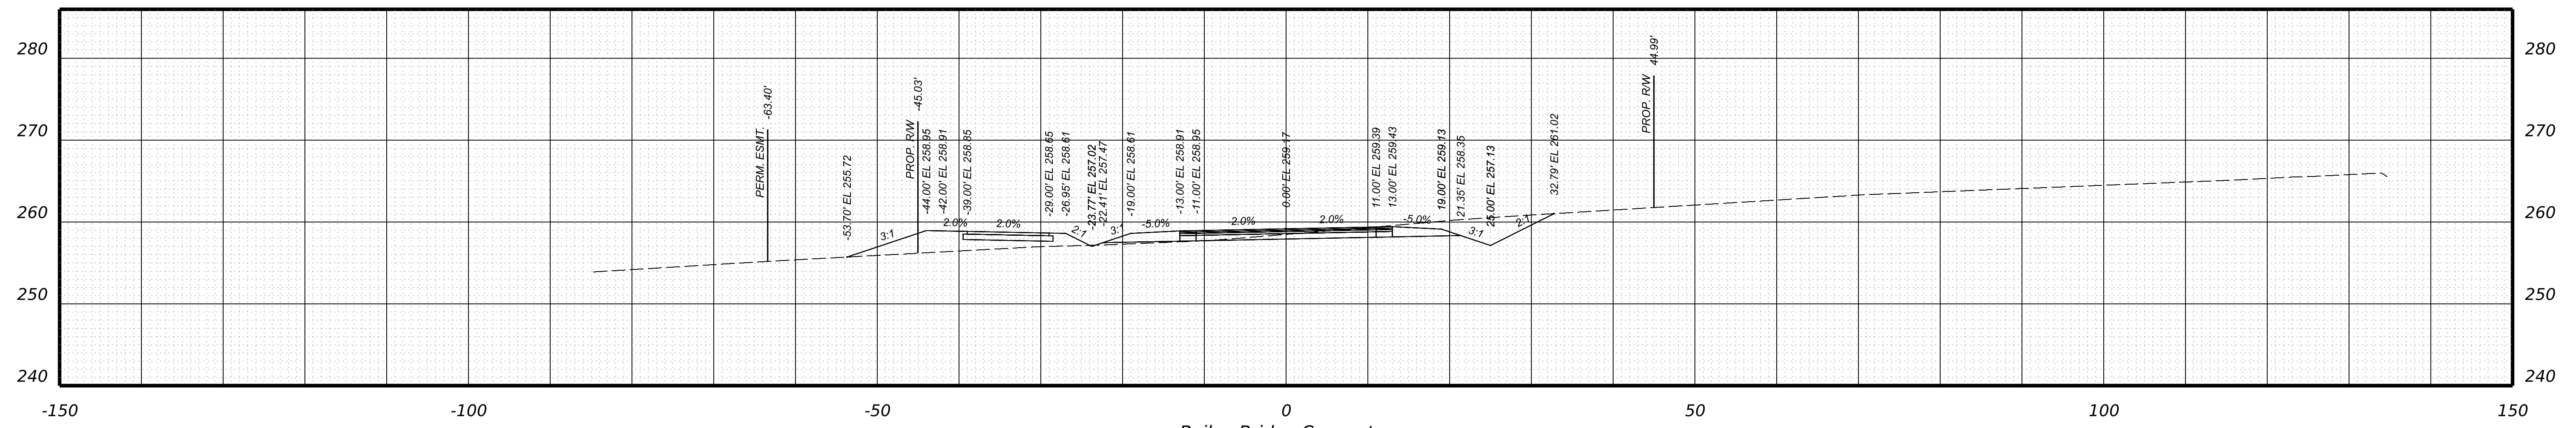

Bailey Bridge Connector  
STA 114+75.00

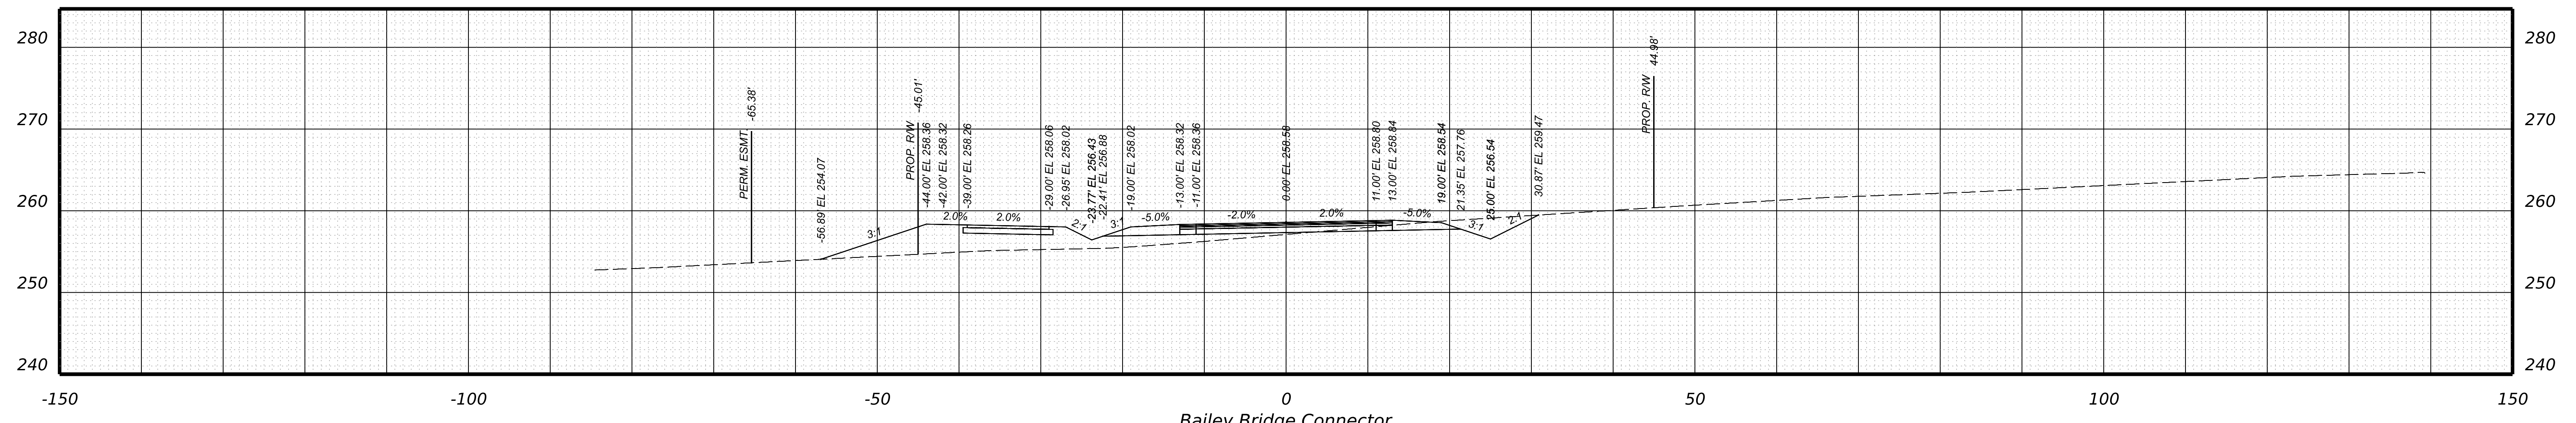

Bailey Bridge Connector  
STA 114+50.00

PROJECT	SHEET NO.
0000-020-820	XS-38

PROJECT MANAGER \_ BILL AREL (CDOT) - (804) 748-1037  
SURVEYED BY, DATE \_ TIMMONS GROUP (804) 200-6500 4/2020  
DESIGN BY \_ TIMMONS GROUP (804) 200-6500  
SUBSURFACE UTILITY BY, DATE TIMMONS GROUP (804) 200-6500 4/2020


**RW PLANS**

THESE PLANS ARE UNFINISHED AND UNAPPROVED AND ARE NOT TO BE USED FOR ANY TYPE OF CONSTRUCTION.


**CROSS SECTIONS**  
SCALE 1 IN. = 10 FT

DESIGN FEATURES RELATING TO CONSTRUCTION OR TO REGULATION AND CONTROL OF TRAFFIC MAY BE SUBJECT TO CHANGE AS DEEMED NECESSARY BY THE DEPARTMENT


REVISED	STATE	STATE		SHEET NO.
	ROUTE	PROJECT		
	VA.	000	0000-020-820 R201,C501	XS-39

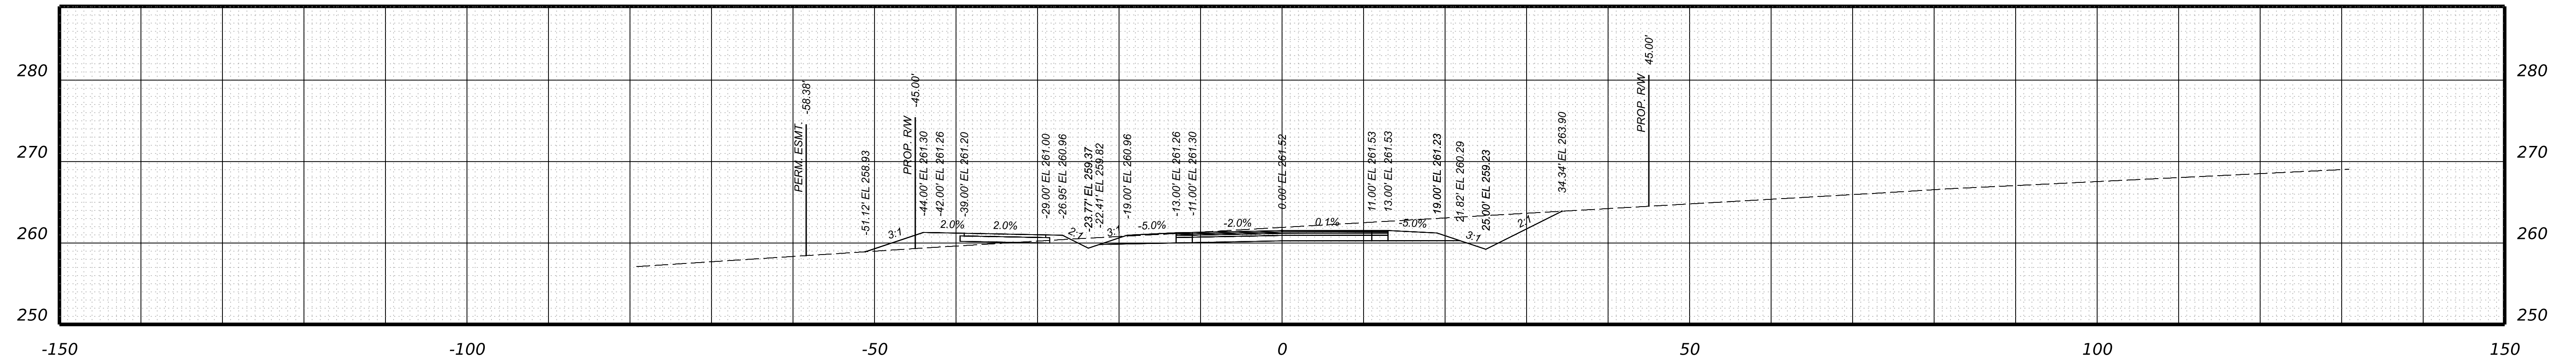

STA 115+75.00

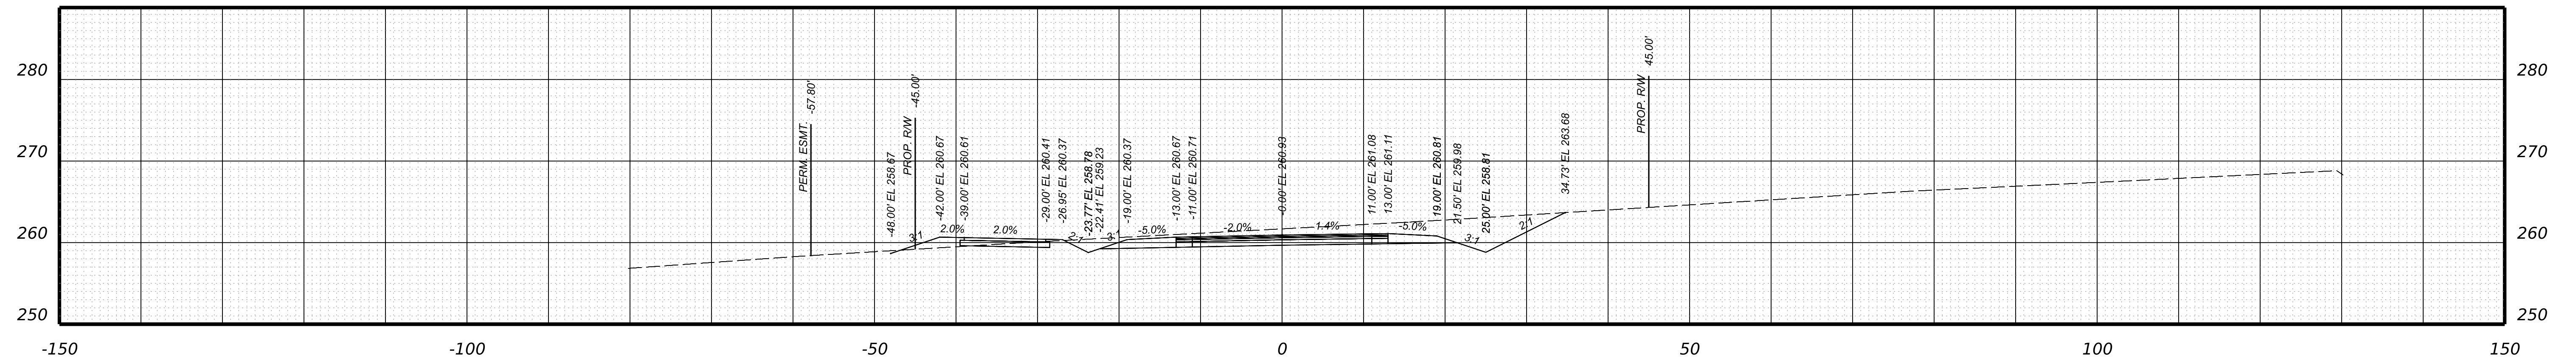

STA 115+50.00

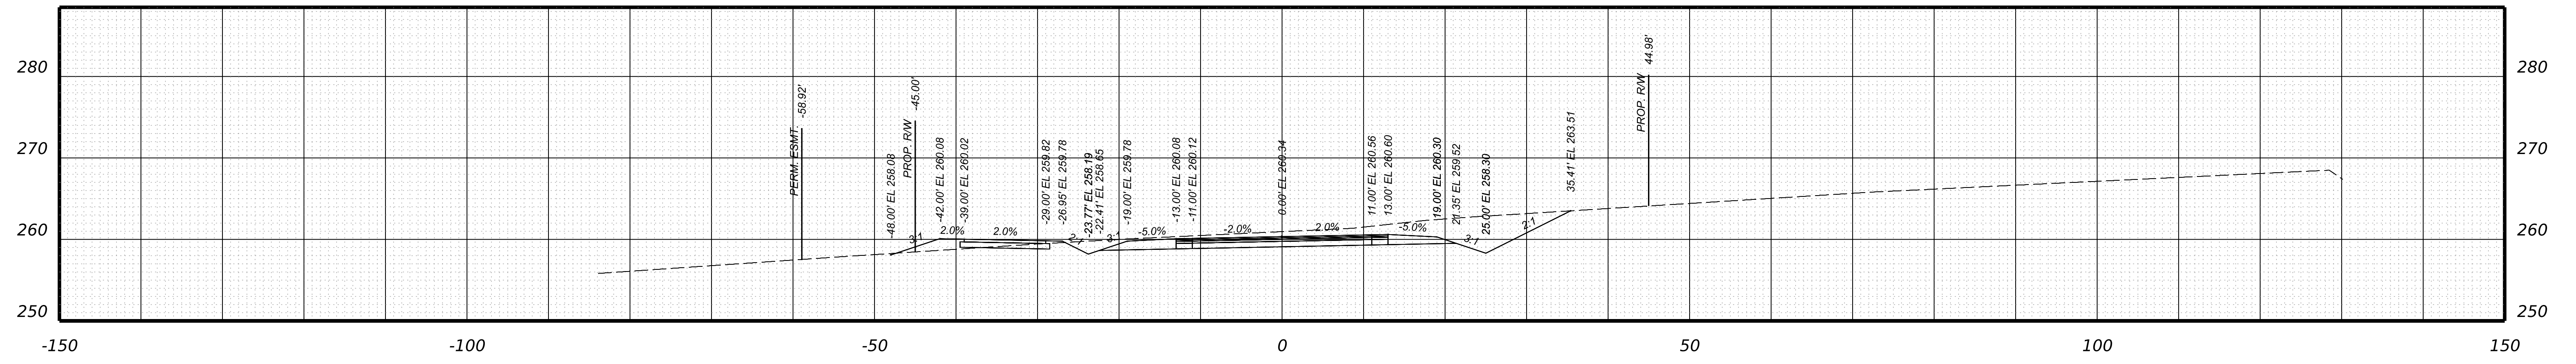

STA 115+25.00

PROJECT	SHEET NO.
0000-020-820	XS-39

PROJECT MANAGER \_ BILL AREL (CDOT) - (804) 748-1037  
SURVEYED BY, DATE \_ TIMMONS GROUP (804) 200-6500 4/2020  
DESIGN BY \_ TIMMONS GROUP (804) 200-6500  
SUBSURFACE UTILITY BY, DATE TIMMONS GROUP (804) 200-6500 4/2020




**RW PLANS**

THESE PLANS ARE UNFINISHED AND UNAPPROVED AND ARE NOT TO BE USED FOR ANY TYPE OF CONSTRUCTION.

**CROSS SECTIONS**  
SCALE 1 IN. = 10 FT

DESIGN FEATURES RELATING TO CONSTRUCTION OR TO REGULATION AND CONTROL OF TRAFFIC MAY BE SUBJECT TO CHANGE AS DEEMED NECESSARY BY THE DEPARTMENT

REVISED	STATE	STATE		SHEET NO.
	VA.	ROUTE	PROJECT	
	000	0000-020-820 R201,C501		XS-40

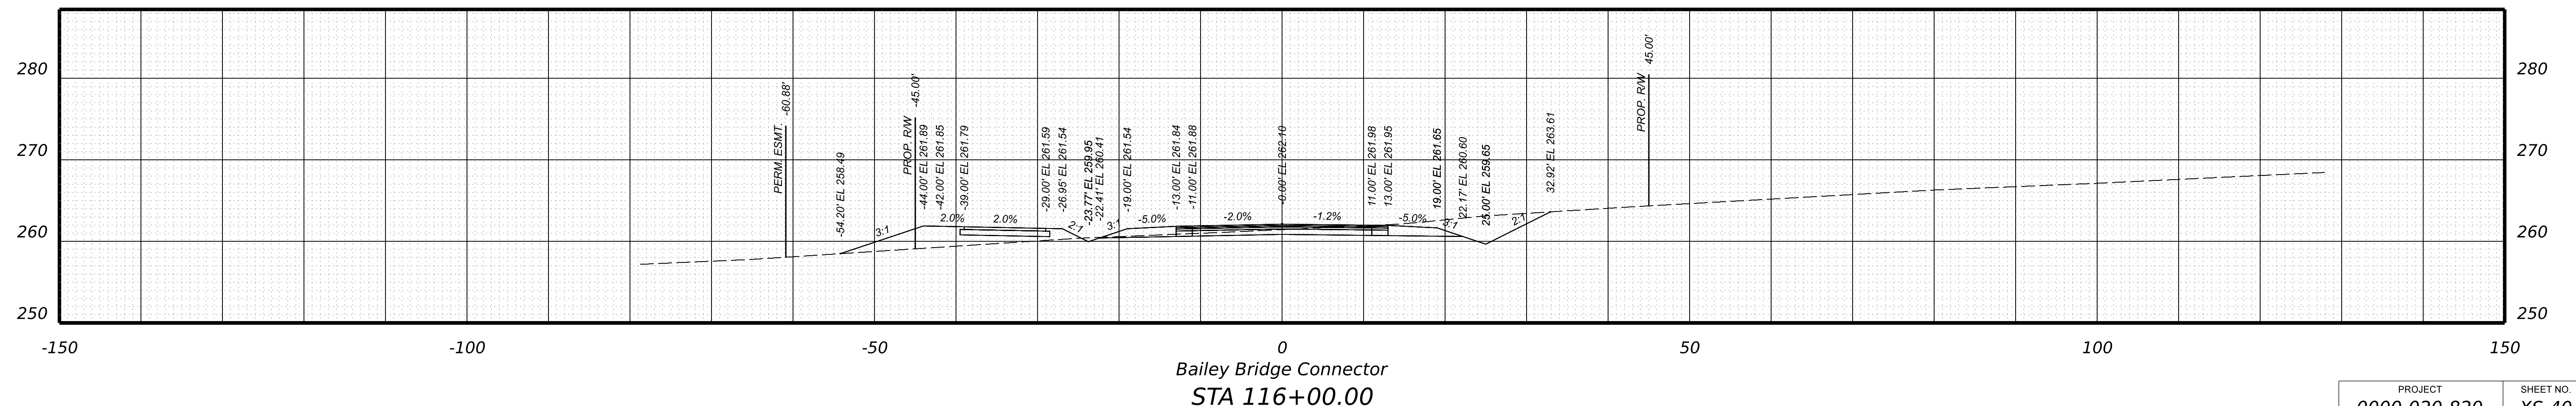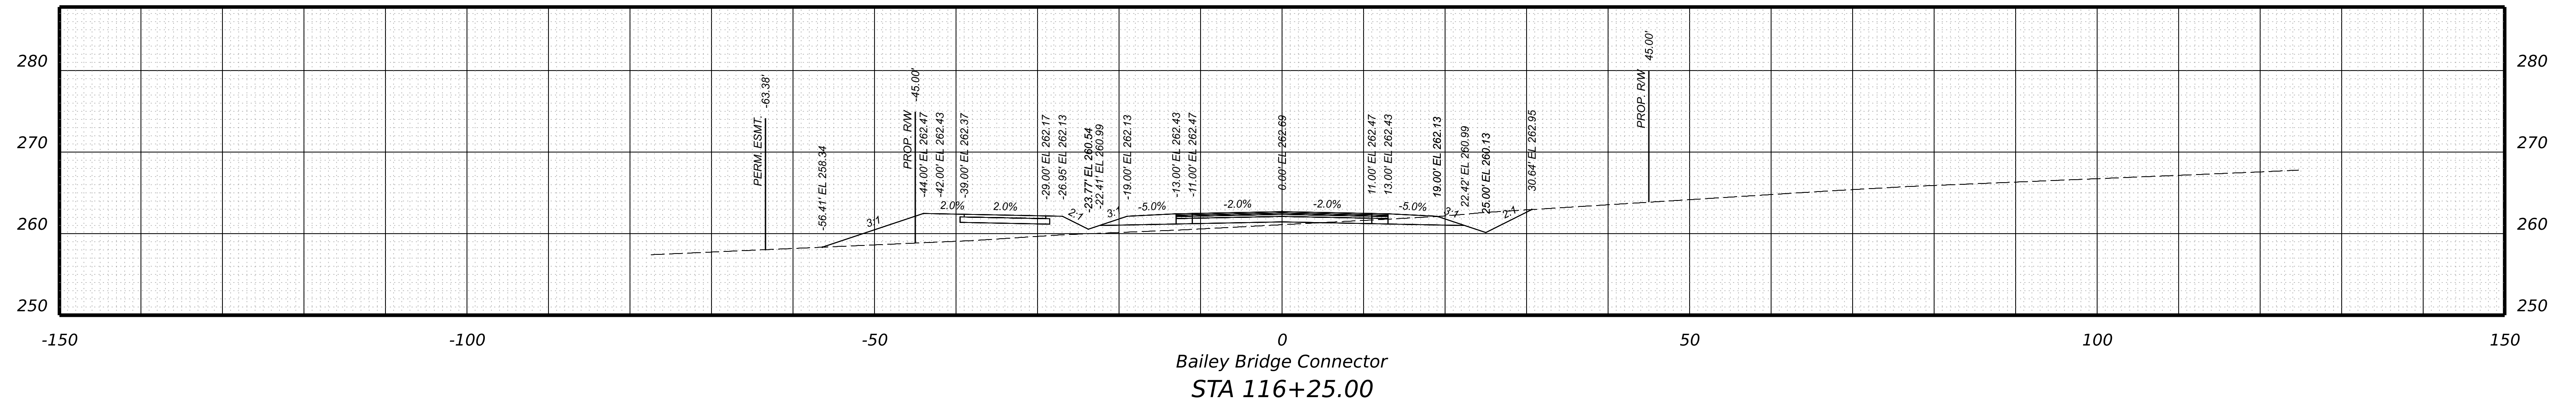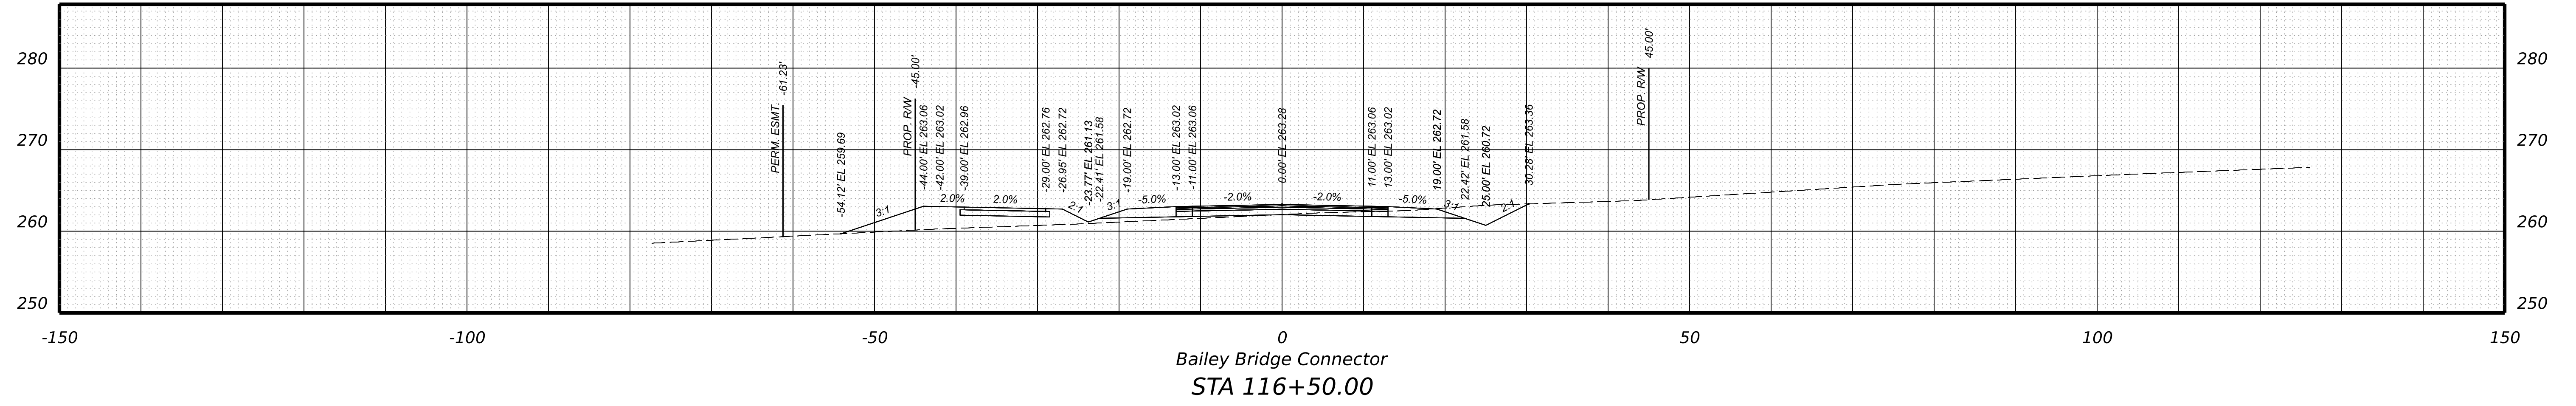

PROJECT	SHEET NO.
0000-020-820	XS-40

PROJECT MANAGER \_ BILL AREL (CDOT) - (804) 748-1037  
SURVEYED BY, DATE \_ TIMMONS GROUP (804) 200-6500 4/2020  
DESIGN BY \_ TIMMONS GROUP (804) 200-6500  
SUBSURFACE UTILITY BY, DATE TIMMONS GROUP (804) 200-6500 4/2020


**RW PLANS**

THESE PLANS ARE UNFINISHED AND UNAPPROVED AND ARE NOT TO BE USED FOR ANY TYPE OF CONSTRUCTION.


**CROSS SECTIONS**  
SCALE 1 IN. = 10 FT

DESIGN FEATURES RELATING TO CONSTRUCTION OR TO REGULATION AND CONTROL OF TRAFFIC MAY BE SUBJECT TO CHANGE AS DEEMED NECESSARY BY THE DEPARTMENT


REVISED	STATE	ROUTE	STATE PROJECT	SHEET NO.
	VA.	000	0000-020-820 R201,C501	XS-41

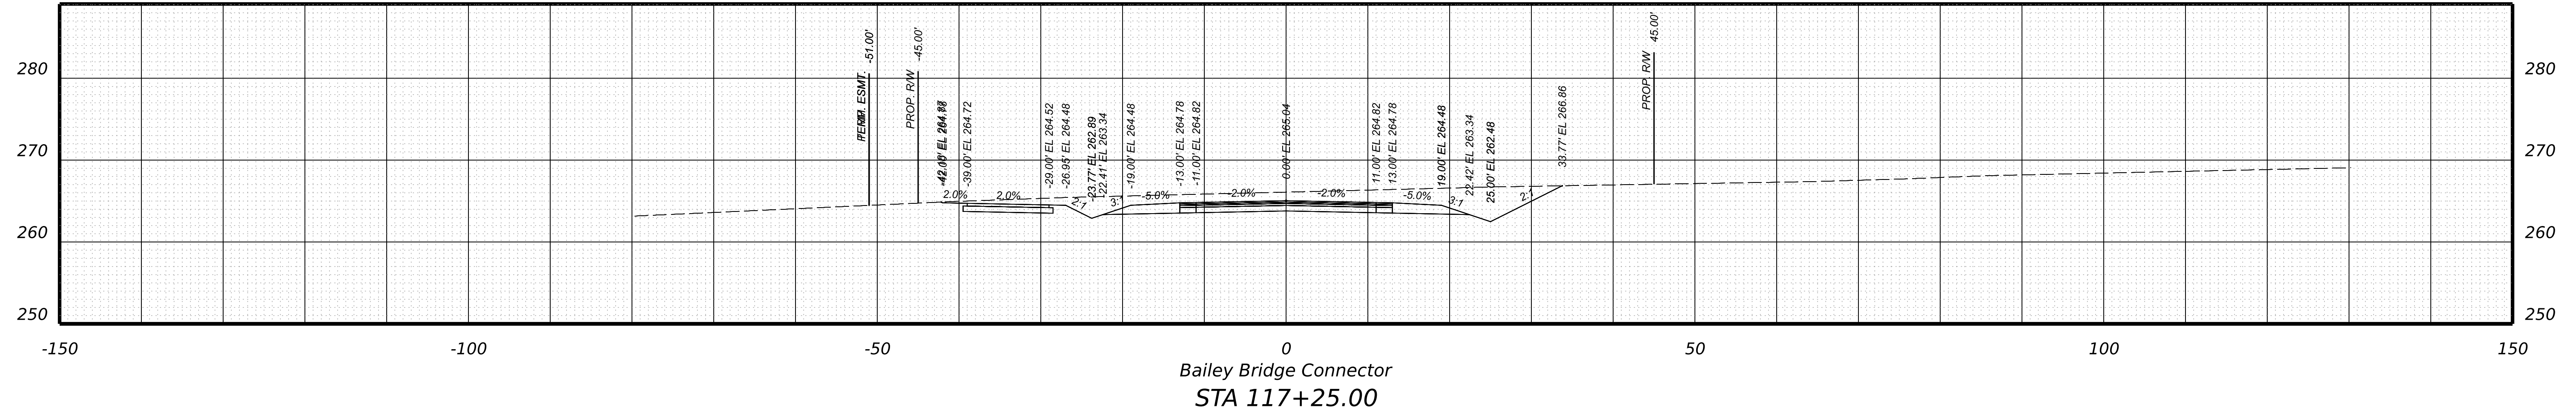

Bailey Bridge Connector  
STA 117+25.00

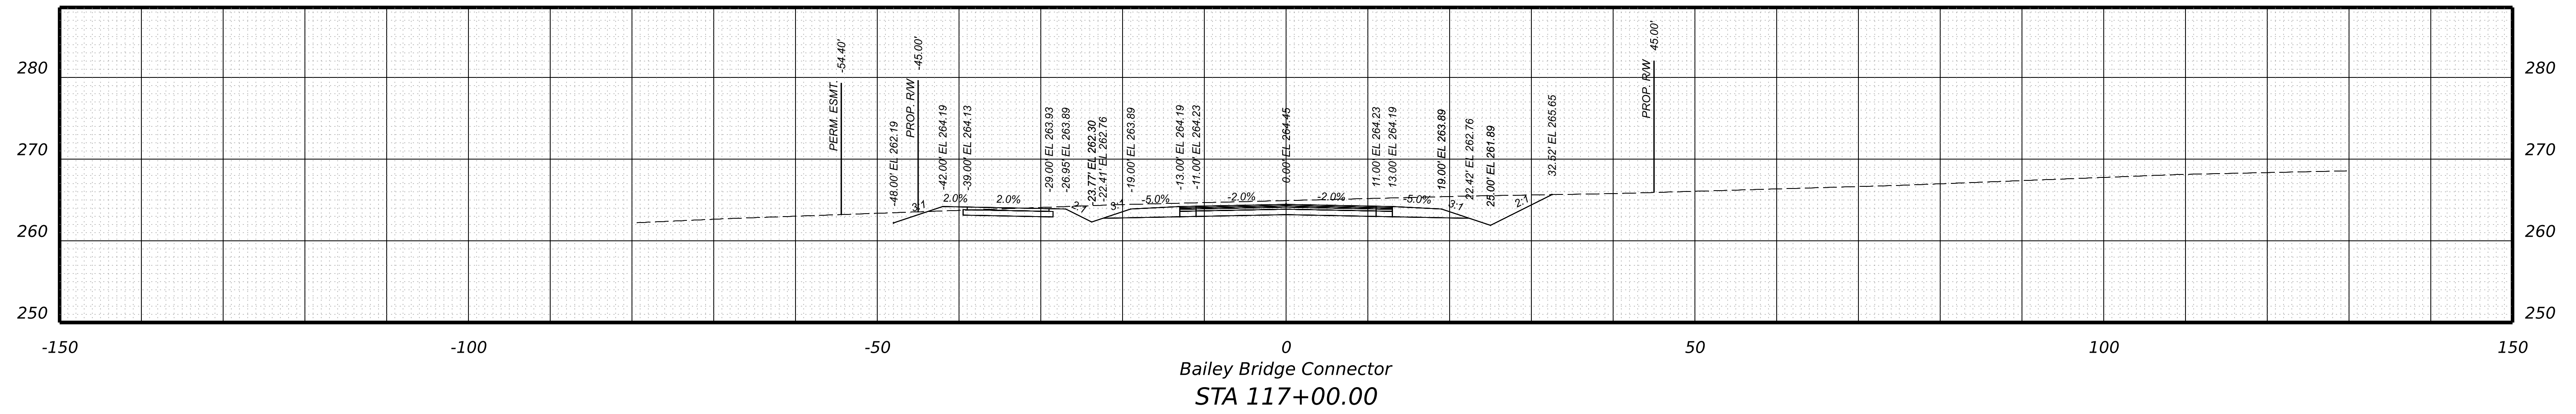

Bailey Bridge Connector  
STA 117+00.00

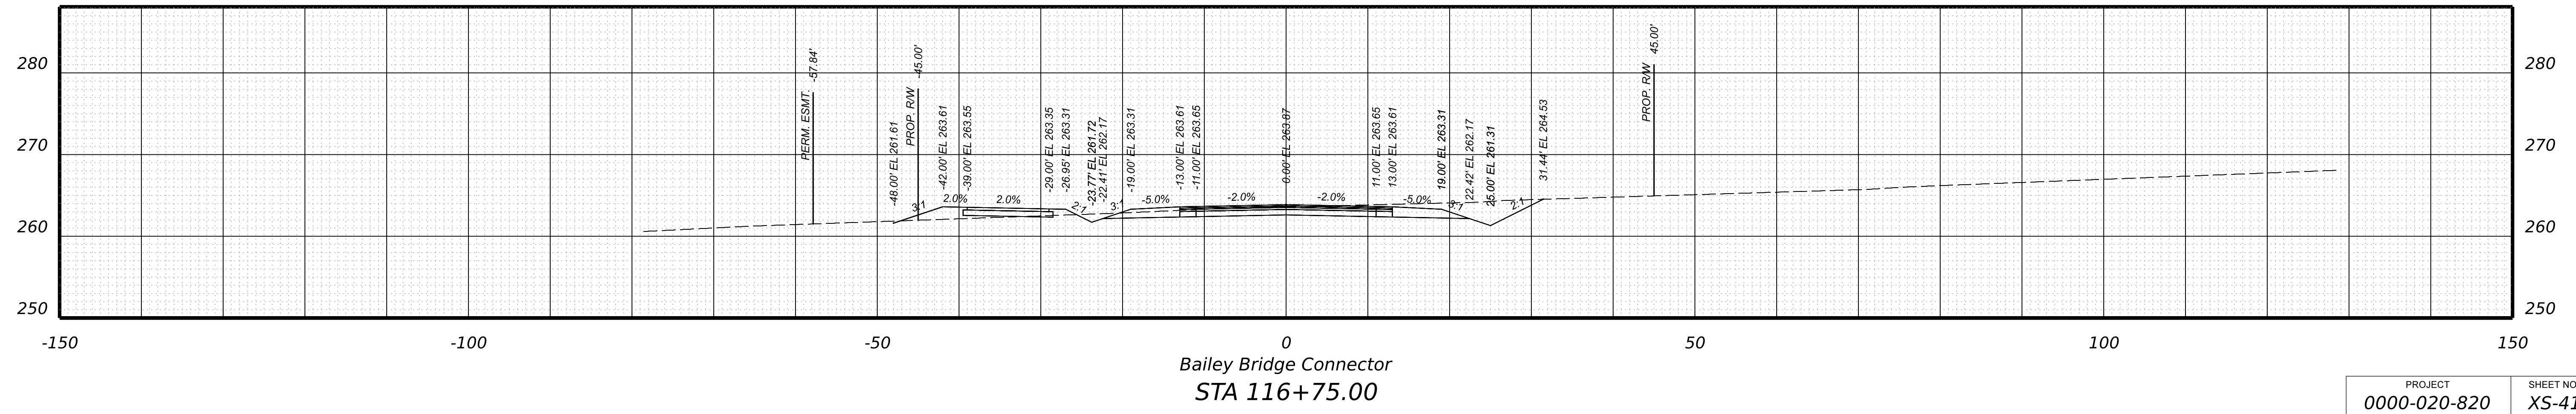

Bailey Bridge Connector  
STA 116+75.00

PROJECT	SHEET NO.
0000-020-820	XS-41



PROJECT MANAGER \_ BILL AREL (CDOT) - (804) 748-1037  
 SURVEYED BY, DATE \_ TIMMONS GROUP (804) 200-6500 4/2020  
 DESIGN BY \_ TIMMONS GROUP (804) 200-6500  
 SUBSURFACE UTILITY BY, DATE TIMMONS GROUP (804) 200-6500 4/2020




**RW PLANS**

THESE PLANS ARE UNFINISHED AND UNAPPROVED AND ARE NOT TO BE USED FOR ANY TYPE OF CONSTRUCTION.

**CROSS SECTIONS**  
SCALE 1 IN. = 10 FT

DESIGN FEATURES RELATING TO CONSTRUCTION OR TO REGULATION AND CONTROL OF TRAFFIC MAY BE SUBJECT TO CHANGE AS DEEMED NECESSARY BY THE DEPARTMENT

REVISED	STATE	STATE		SHEET NO.
	ROUTE	PROJECT		
	VA.	000	0000-020-820 R201,C501	XS-42

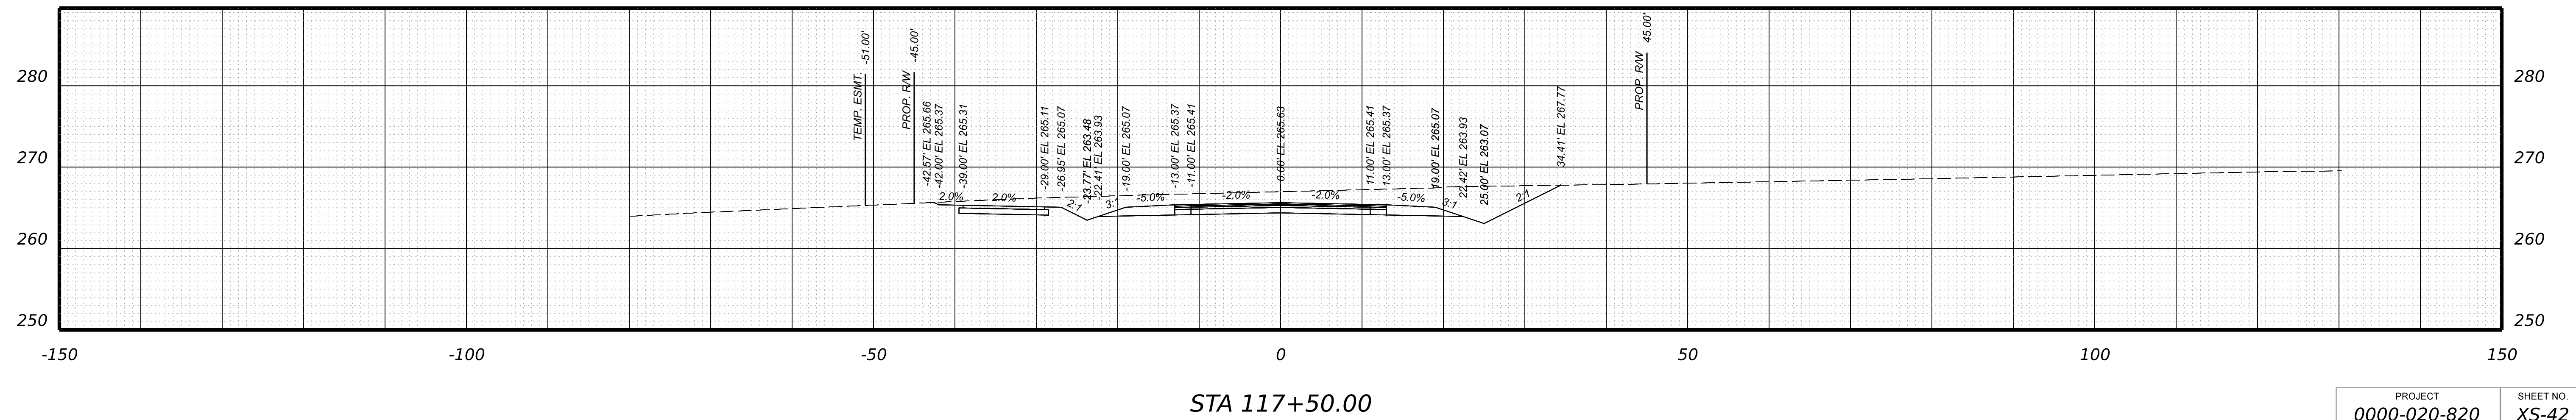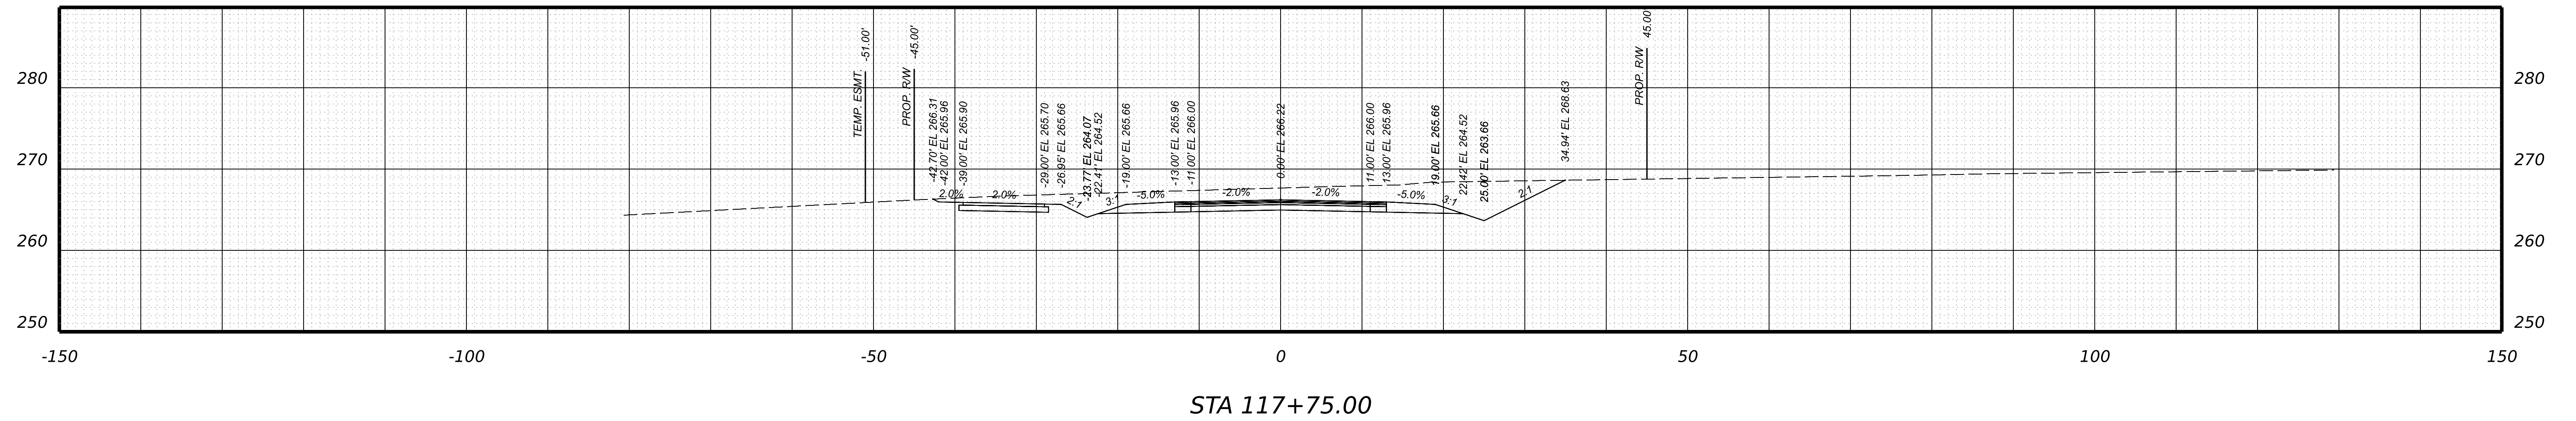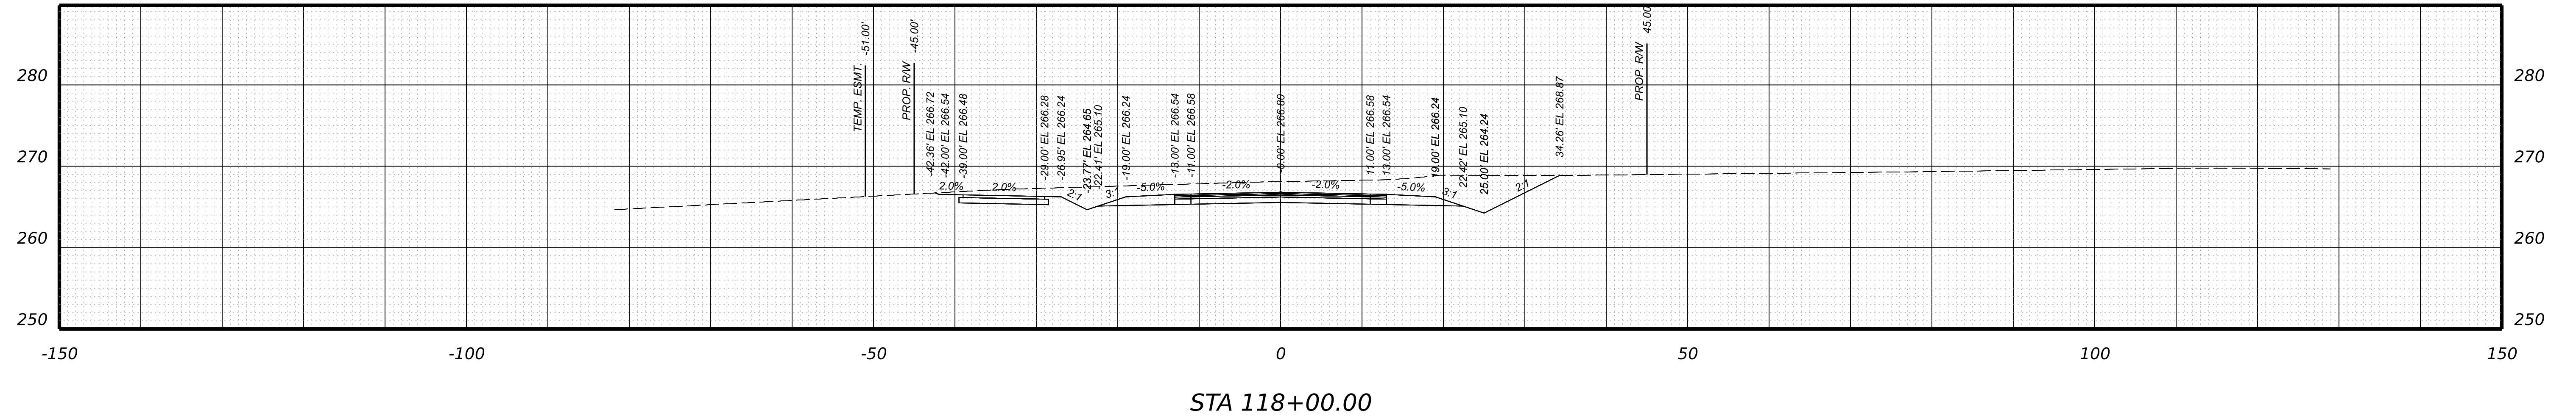

PROJECT	SHEET NO.
0000-020-820	XS-42



PROJECT MANAGER \_ BILL AREL (CDOT) - (804) 748-1037  
SURVEYED BY, DATE \_ TIMMONS GROUP (804) 200-6500 4/2020  
DESIGN BY \_ TIMMONS GROUP (804) 200-6500  
SUBSURFACE UTILITY BY, DATE TIMMONS GROUP (804) 200-6500 4/2020


**RW PLANS**

**CROSS SECTIONS**  
SCALE 1 IN. = 10 FT


DESIGN FEATURES RELATING TO CONSTRUCTION OR TO REGULATION AND CONTROL OF TRAFFIC MAY BE SUBJECT TO CHANGE AS DEEMED NECESSARY BY THE DEPARTMENT

REVISED	STATE	ROUTE	STATE	PROJECT	SHEET NO.
	VA.	000		0000-020-820 R201,C501	XS-43


THESE PLANS ARE UNFINISHED AND UNAPPROVED AND ARE NOT TO BE USED FOR ANY TYPE OF CONSTRUCTION.

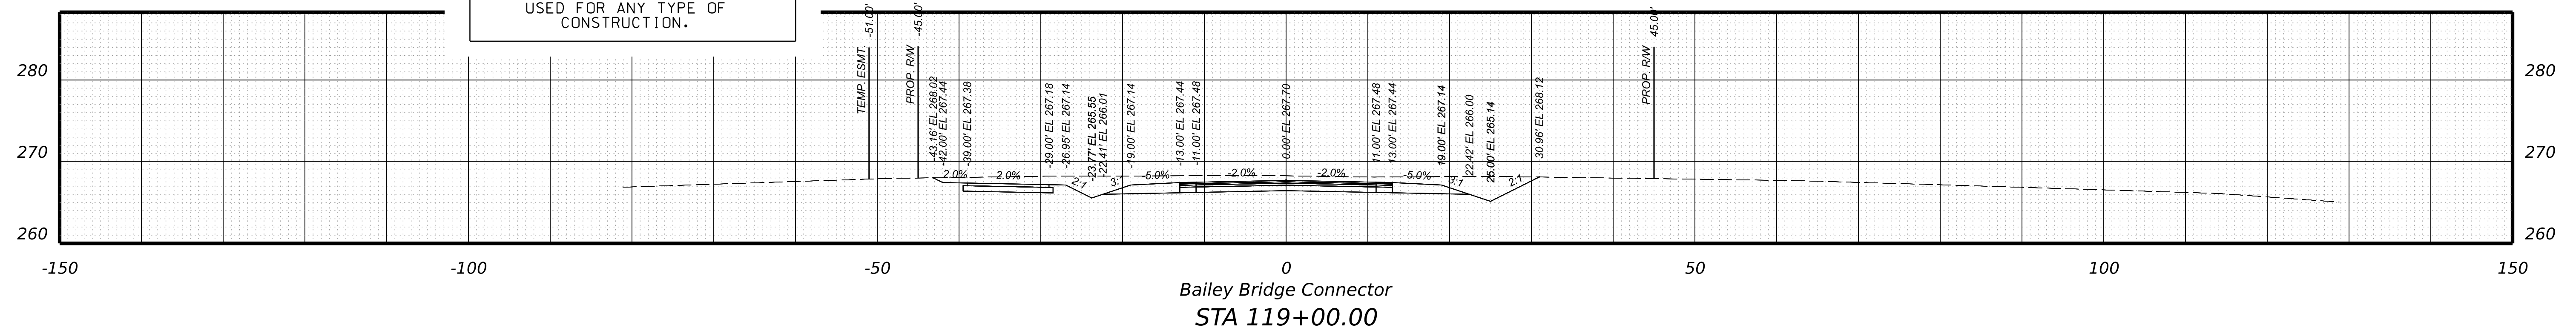


Bailey Bridge Connector  
STA 119+00.00

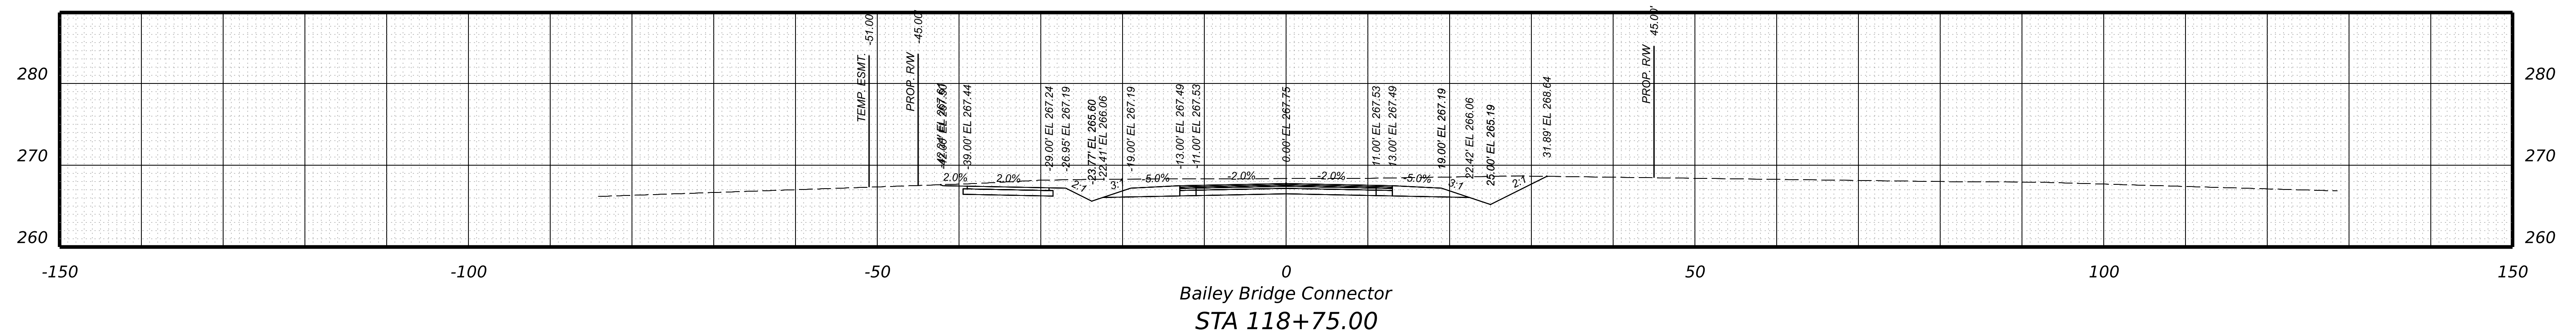

Bailey Bridge Connector  
STA 118+75.00

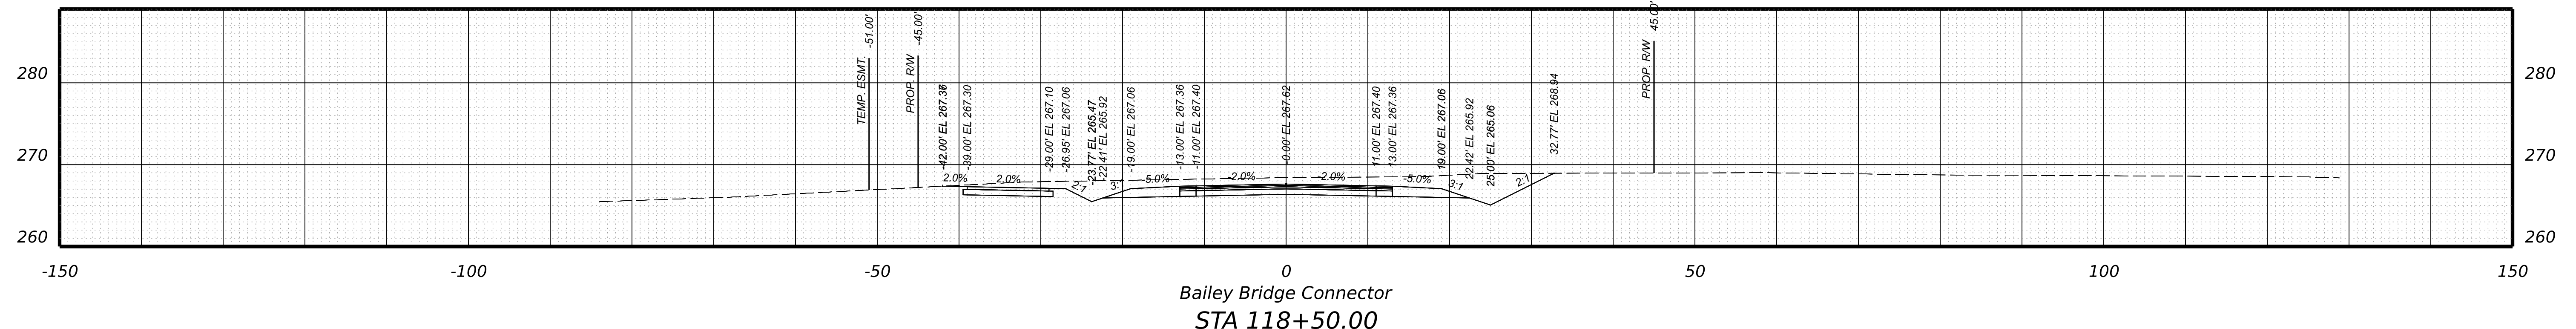

Bailey Bridge Connector  
STA 118+50.00

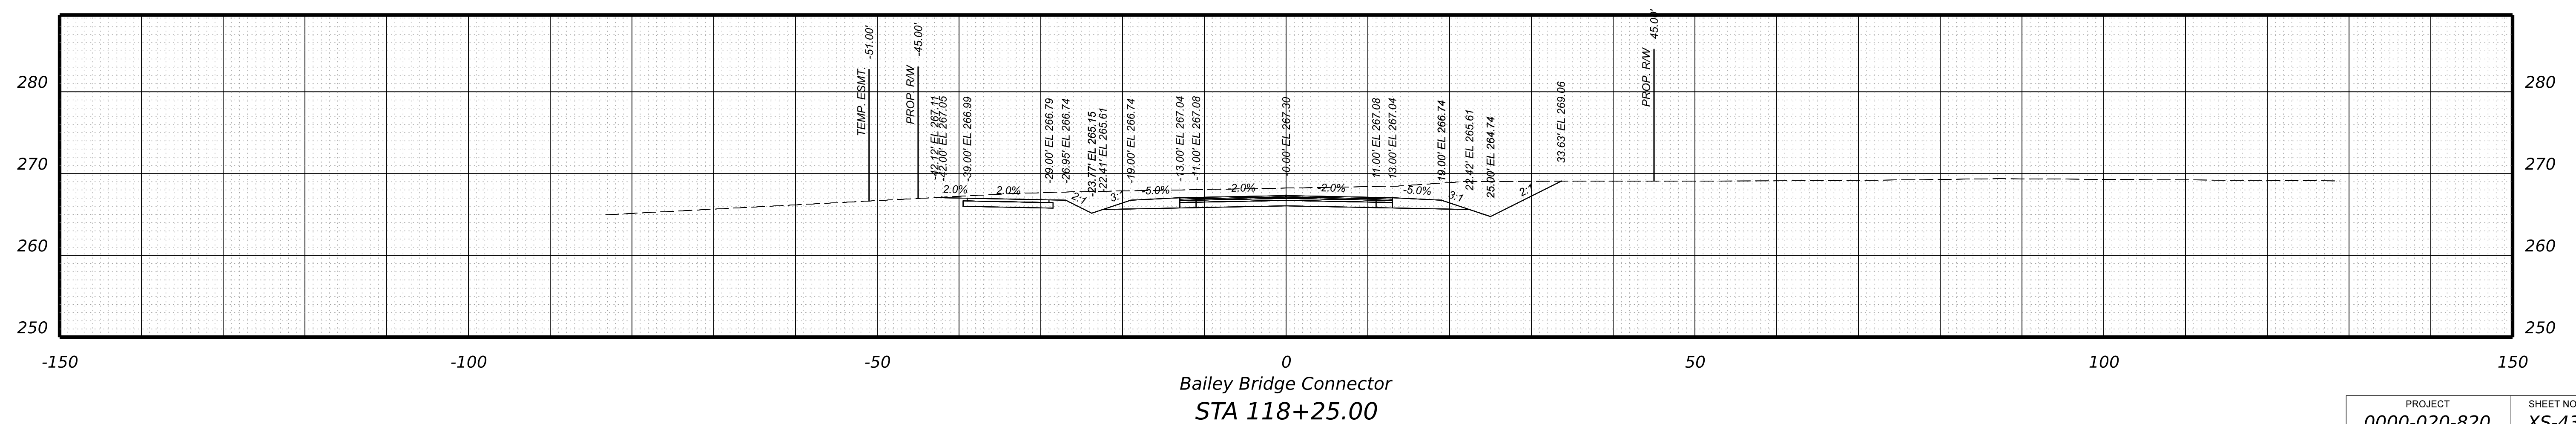

Bailey Bridge Connector  
STA 118+25.00

PROJECT	SHEET NO.
0000-020-820	XS-43

PROJECT MANAGER \_ BILL AREL (CDOT) - (804) 748-1037  
SURVEYED BY, DATE \_ TIMMONS GROUP (804) 200-6500 4/2020  
DESIGN BY \_ TIMMONS GROUP (804) 200-6500  
SUBSURFACE UTILITY BY, DATE TIMMONS GROUP (804) 200-6500 4/2020


**RW PLANS**

THESE PLANS ARE UNFINISHED AND UNAPPROVED AND ARE NOT TO BE USED FOR ANY TYPE OF CONSTRUCTION.


**CROSS SECTIONS**  
SCALE 1 IN. = 10 FT

DESIGN FEATURES RELATING TO CONSTRUCTION OR TO REGULATION AND CONTROL OF TRAFFIC MAY BE SUBJECT TO CHANGE AS DEEMED NECESSARY BY THE DEPARTMENT


REVISED	STATE	ROUTE	STATE	PROJECT	SHEET NO.
	VA.	000		0000-020-820 R201,C501	XS-44

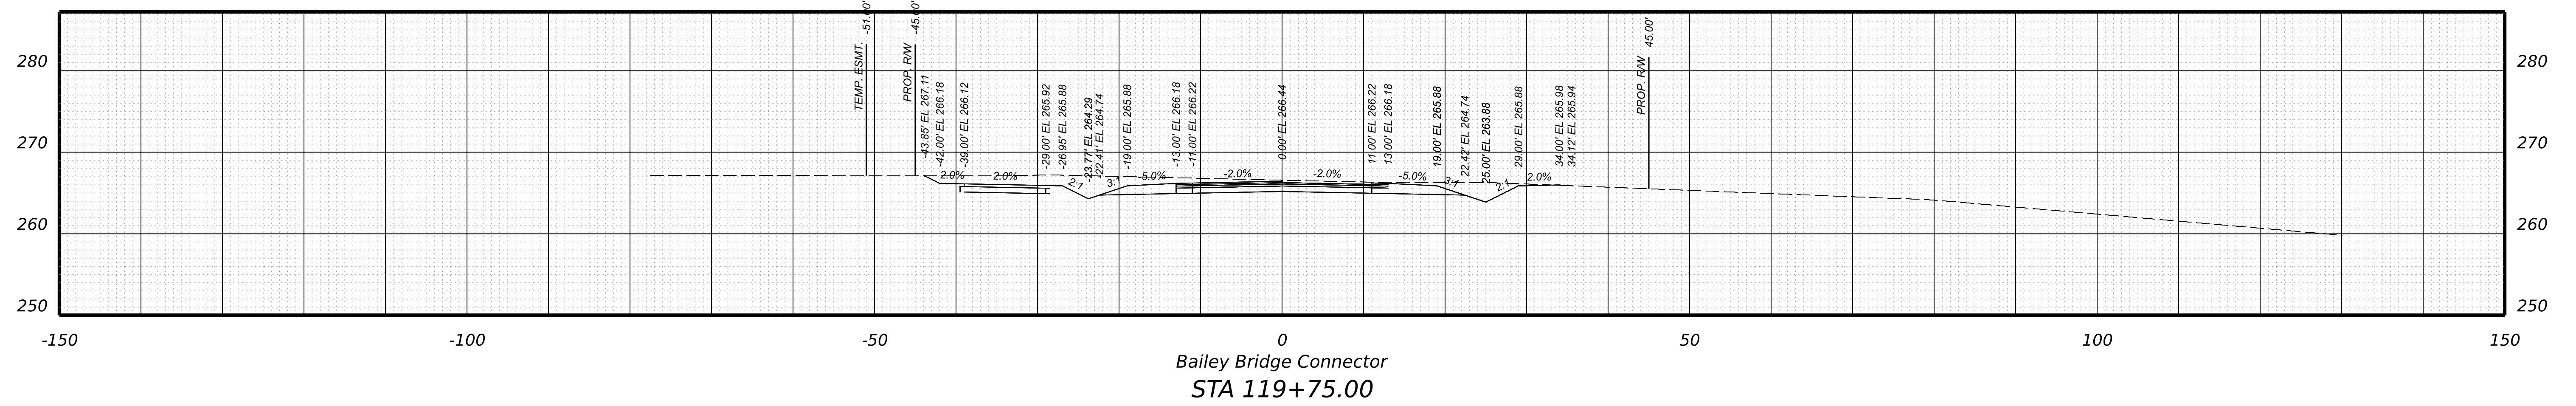

Bailey Bridge Connector  
STA 119+75.00

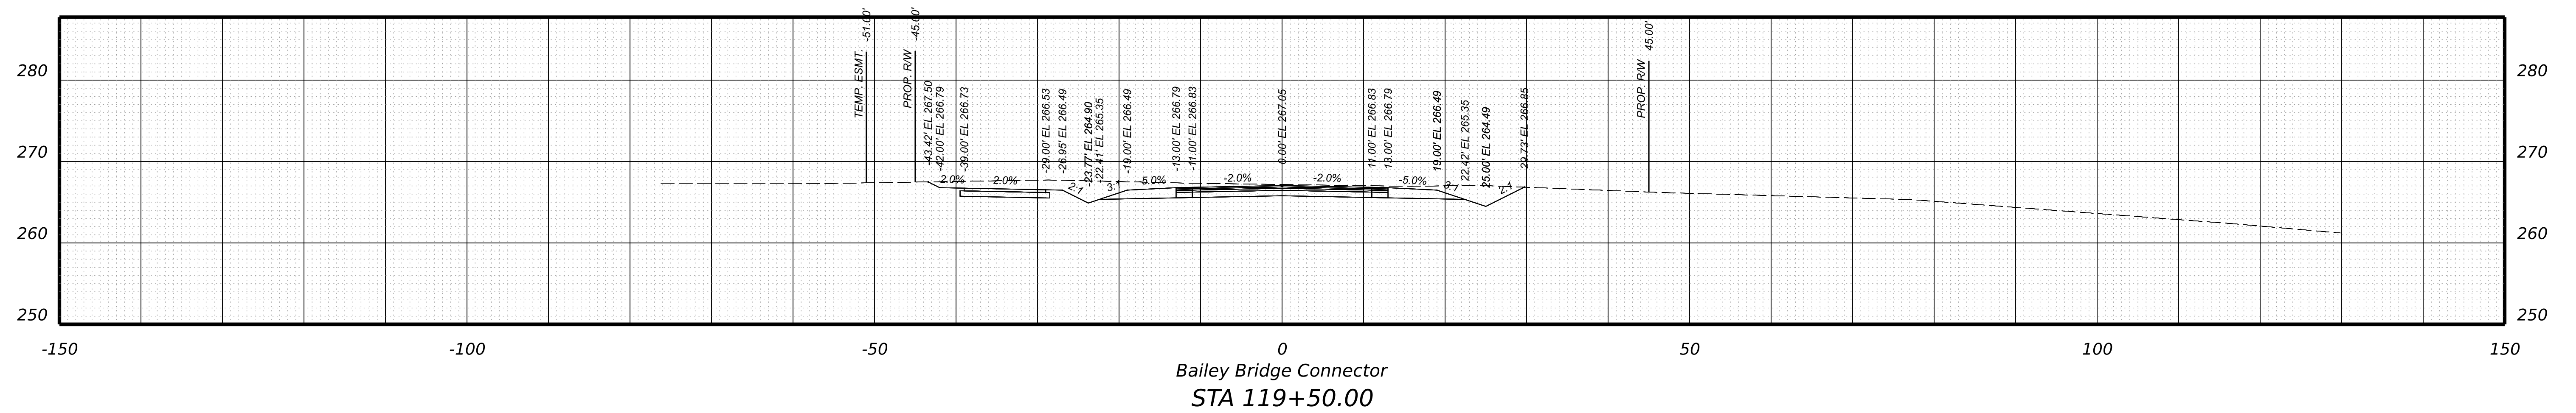

Bailey Bridge Connector  
STA 119+50.00

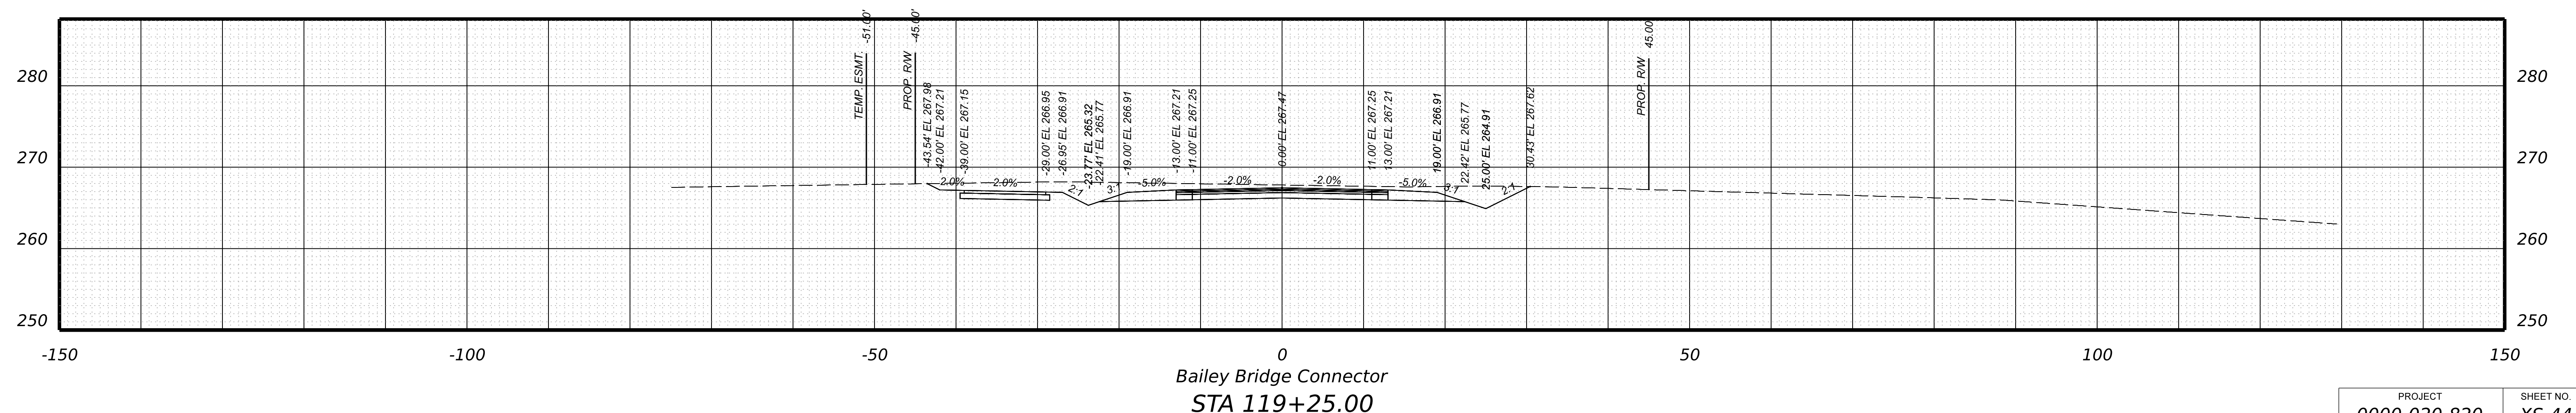

Bailey Bridge Connector  
STA 119+25.00

PROJECT	SHEET NO.
0000-020-820	XS-44

PROJECT MANAGER \_ BILL AREL (CDOT) - (804) 748-1037  
SURVEYED BY, DATE \_ TIMMONS GROUP (804) 200-6500 4/2020  
DESIGN BY \_ TIMMONS GROUP (804) 200-6500  
SUBSURFACE UTILITY BY, DATE TIMMONS GROUP (804) 200-6500 4/2020




**RW PLANS**

THESE PLANS ARE UNFINISHED AND UNAPPROVED AND ARE NOT TO BE USED FOR ANY TYPE OF CONSTRUCTION.

**CROSS SECTIONS**  
SCALE 1 IN. = 10 FT

DESIGN FEATURES RELATING TO CONSTRUCTION OR TO REGULATION AND CONTROL OF TRAFFIC MAY BE SUBJECT TO CHANGE AS DEEMED NECESSARY BY THE DEPARTMENT

REVISED	STATE	STATE		SHEET NO.
	VA.	ROUTE 000	PROJECT 0000-020-820 R201,C501	

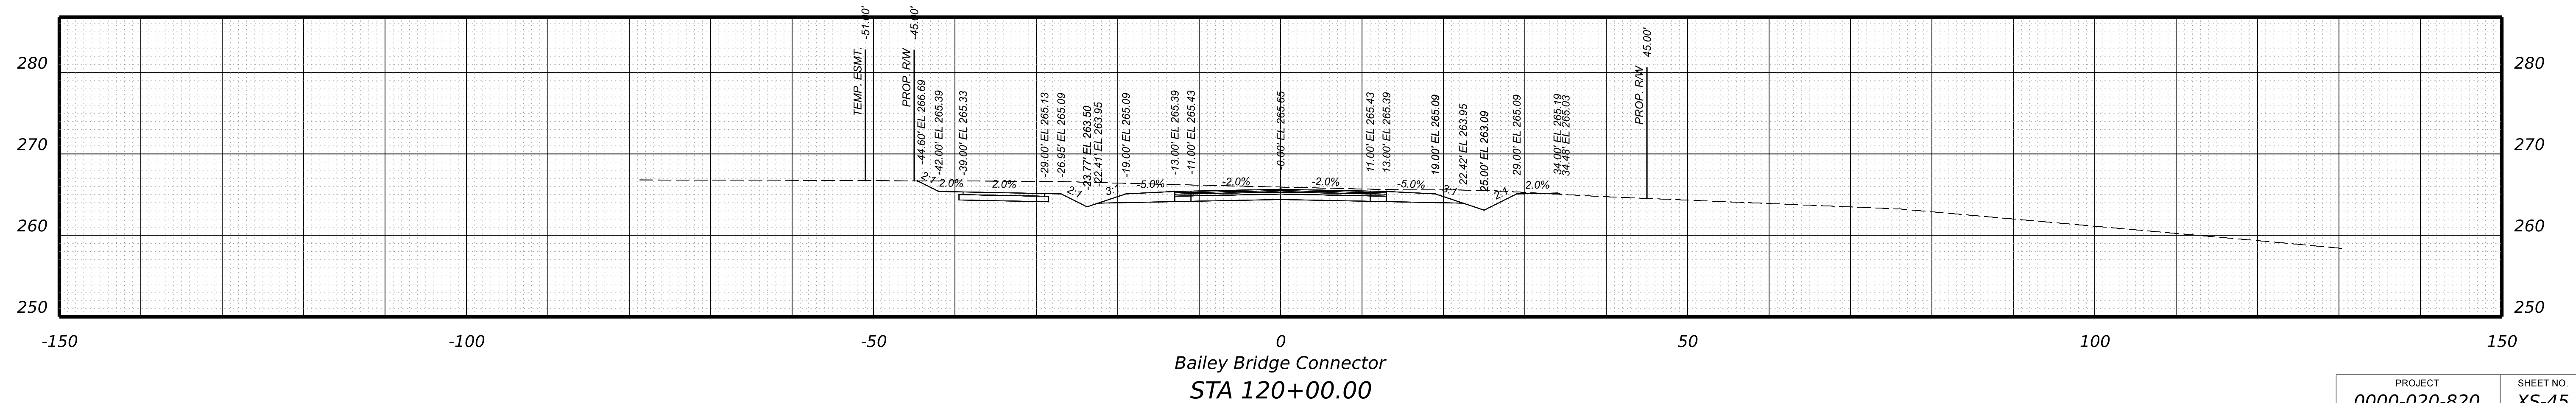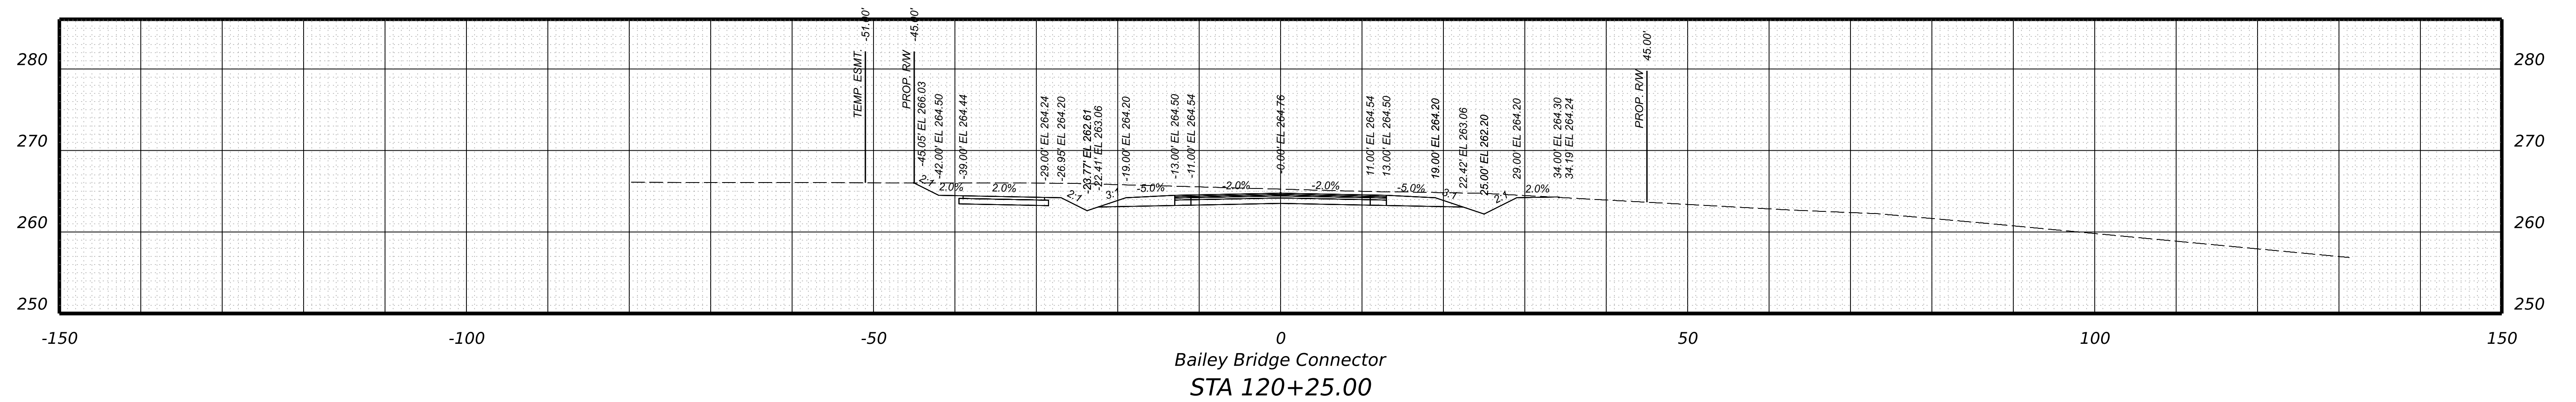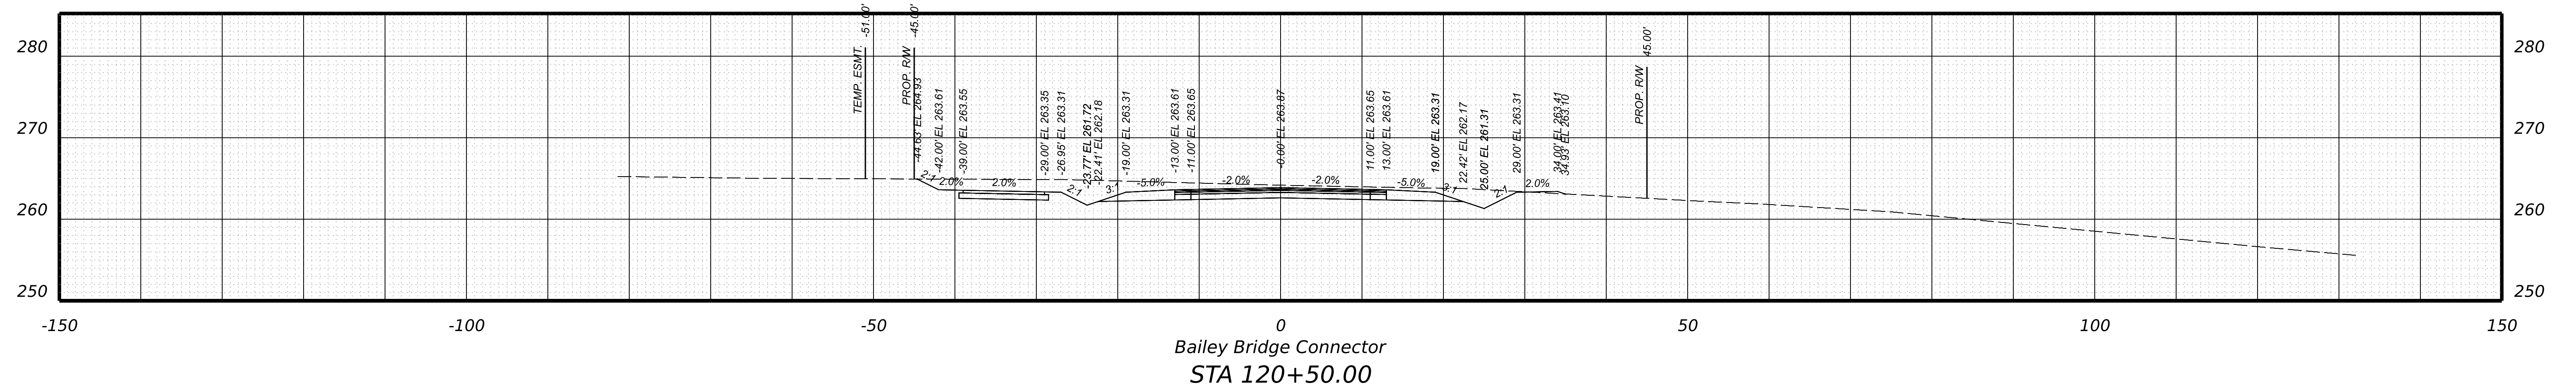

PROJECT 0000-020-820	SHEET NO. XS-45
-------------------------	--------------------

PROJECT MANAGER \_ BILL AREL (CDOT) - (804) 748-1037 \_  
SURVEYED BY, DATE \_ TIMMONS GROUP (804) 200-6500 4/2020 \_  
DESIGN BY \_ TIMMONS GROUP (804) 200-6500 \_  
SUBSURFACE UTILITY BY, DATE TIMMONS GROUP (804) 200-6500 4/2020

**RW PLANS**


**CROSS SECTIONS**

SCALE 1 IN. = 10 FT


DESIGN FEATURES RELATING TO CONSTRUCTION OR TO REGULATION AND CONTROL OF TRAFFIC MAY BE SUBJECT TO CHANGE AS DEEMED NECESSARY BY THE DEPARTMENT

REVISED	STATE	ROUTE	STATE PROJECT	SHEET NO.
	VA.	000	0000-020-820 R201,C501	XS-46


THESE PLANS ARE UNFINISHED AND UNAPPROVED AND ARE NOT TO BE USED FOR ANY TYPE OF CONSTRUCTION.

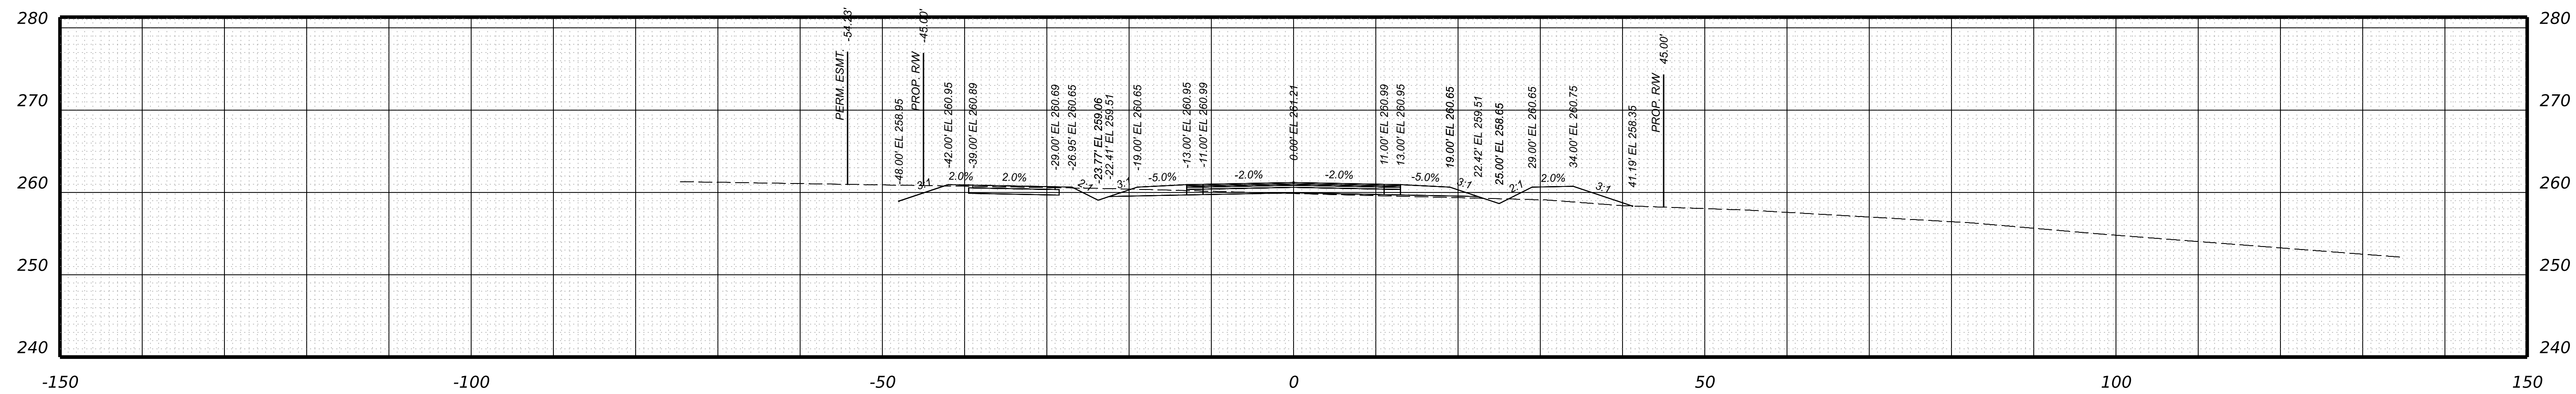

Bailey Bridge Connector  
STA 121+25.00

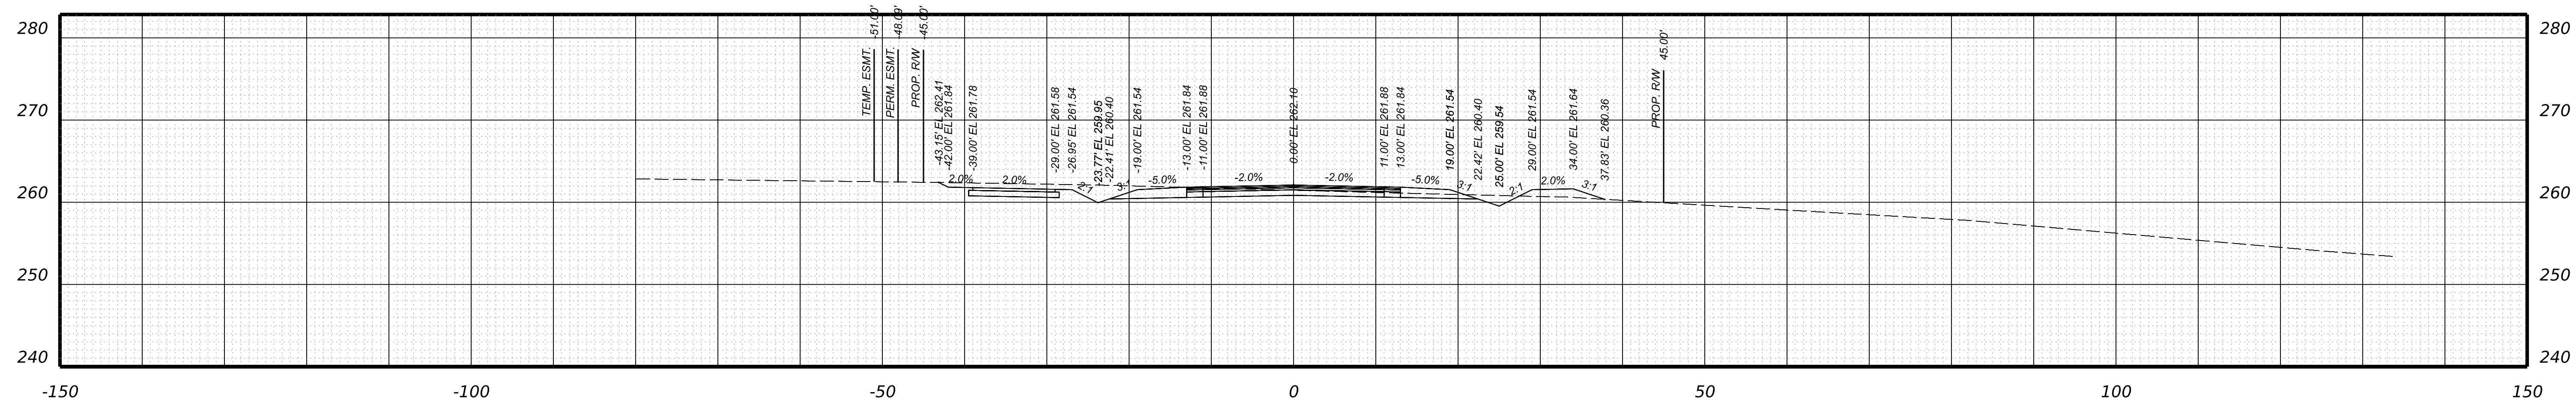

Bailey Bridge Connector  
STA 121+00.00

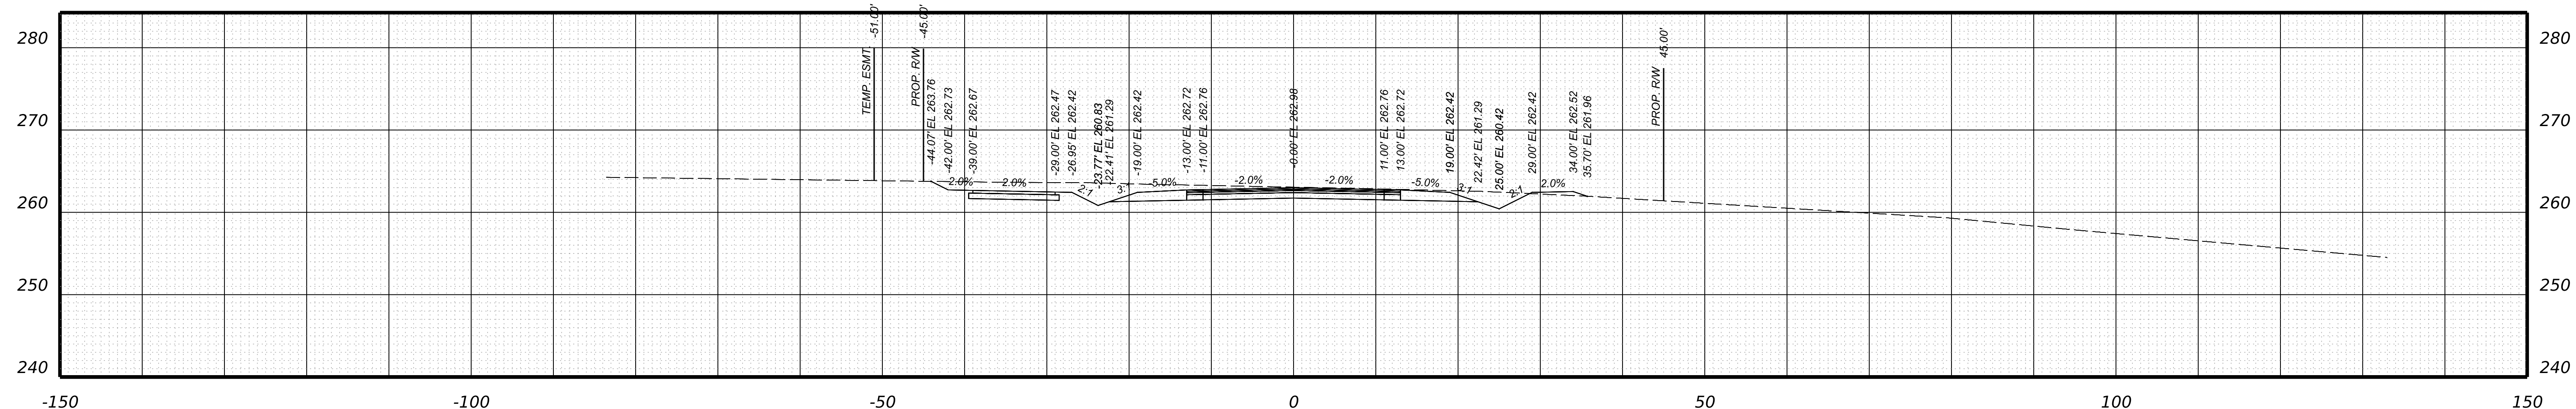

Bailey Bridge Connector  
STA 120+75.00

PROJECT	SHEET NO.
0000-020-820	XS-46



PROJECT MANAGER \_ BILL AREL (CDOT) - (804) 748-1037  
SURVEYED BY, DATE \_ TIMMONS GROUP (804) 200-6500 4/2020  
DESIGN BY \_ TIMMONS GROUP (804) 200-6500  
SUBSURFACE UTILITY BY, DATE TIMMONS GROUP (804) 200-6500 4/2020




**RW PLANS**

**CROSS SECTIONS**  
SCALE 1 IN. = 10 FT

DESIGN FEATURES RELATING TO CONSTRUCTION OR TO REGULATION AND CONTROL OF TRAFFIC MAY BE SUBJECT TO CHANGE AS DEEMED NECESSARY BY THE DEPARTMENT

REVISED	STATE	STATE		SHEET NO.
	ROUTE	PROJECT		
	VA.	000	0000-020-820 R201,C501	XS-47

THESE PLANS ARE UNFINISHED AND UNAPPROVED AND ARE NOT TO BE USED FOR ANY TYPE OF CONSTRUCTION.

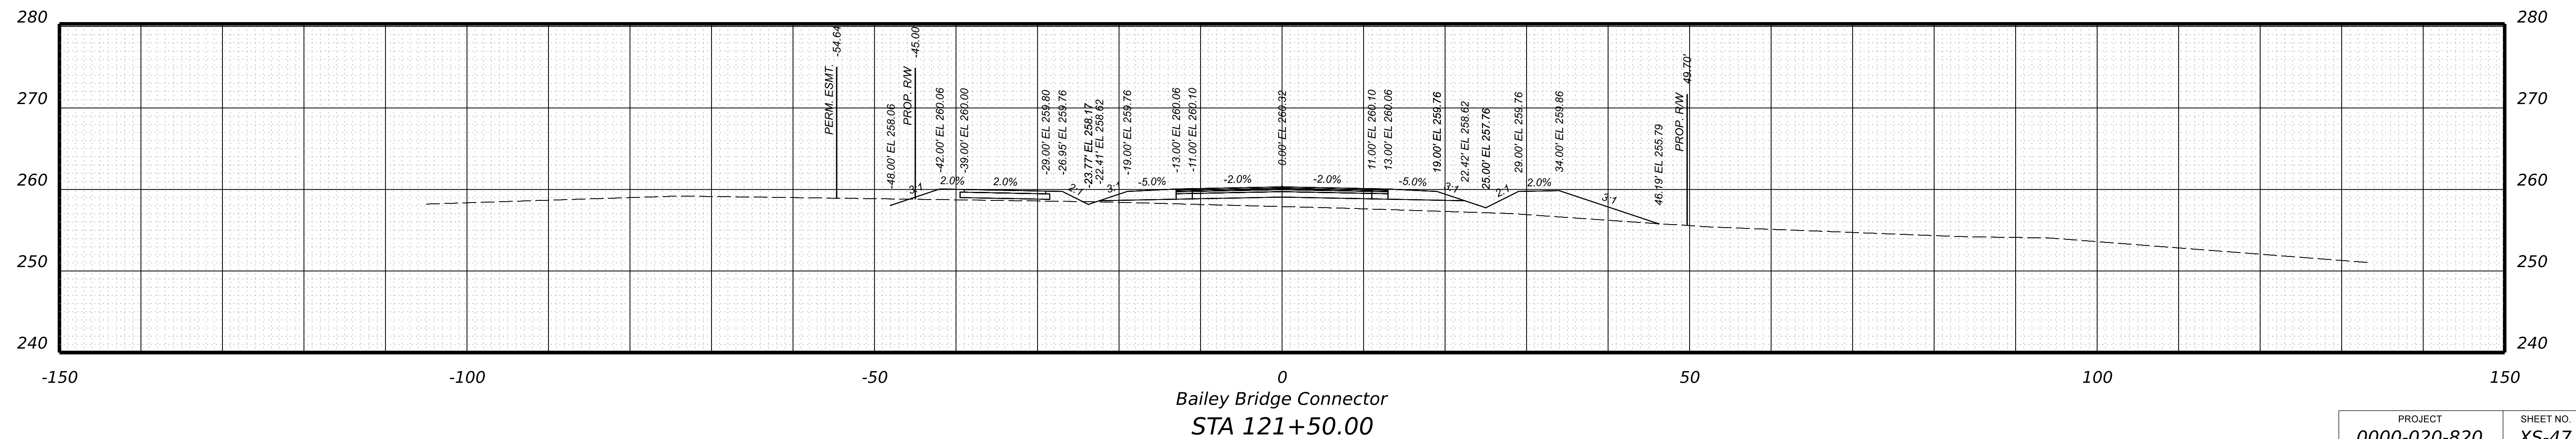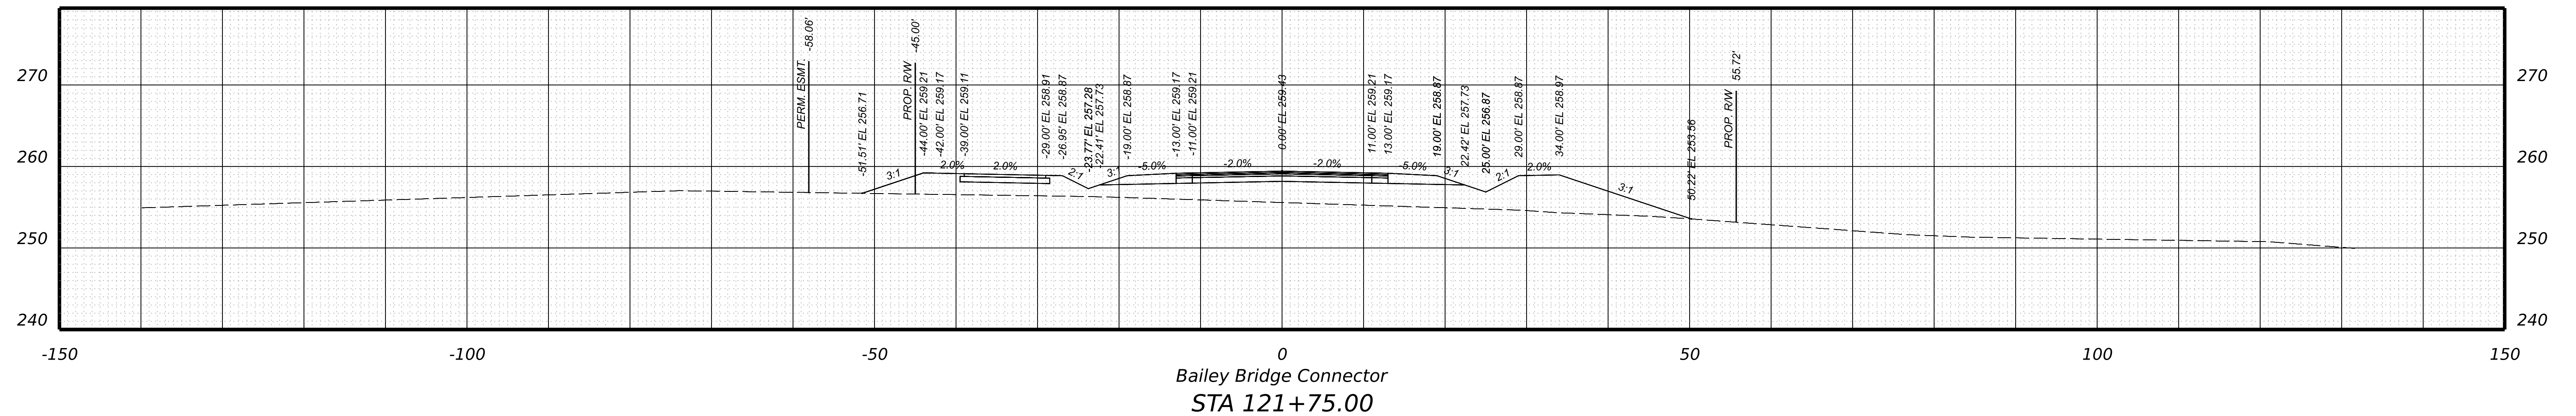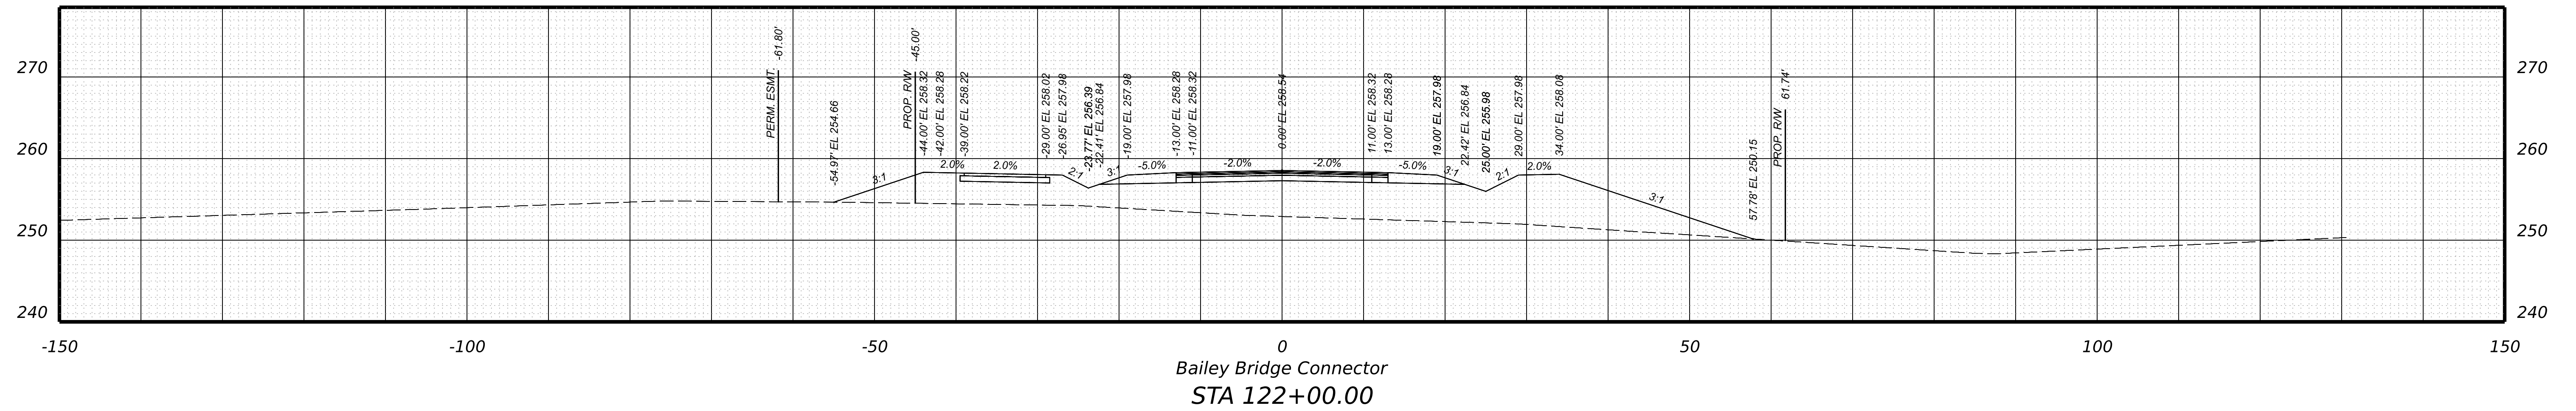

PROJECT	SHEET NO.
0000-020-820	XS-47



PROJECT MANAGER \_ BILL AREL (CDOT) - (804) 748-1037  
SURVEYED BY, DATE \_ TIMMONS GROUP (804) 200-6500 4/2020  
DESIGN BY \_ TIMMONS GROUP (804) 200-6500  
SUBSURFACE UTILITY BY, DATE TIMMONS GROUP (804) 200-6500 4/2020




**RW PLANS**

THESE PLANS ARE UNFINISHED AND UNAPPROVED AND ARE NOT TO BE USED FOR ANY TYPE OF CONSTRUCTION.

**CROSS SECTIONS**  
SCALE 1 IN. = 10 FT

DESIGN FEATURES RELATING TO CONSTRUCTION OR TO REGULATION AND CONTROL OF TRAFFIC MAY BE SUBJECT TO CHANGE AS DEEMED NECESSARY BY THE DEPARTMENT

REVISED	STATE	ROUTE	STATE	PROJECT	SHEET NO.
	VA.	000		0000-020-820 R201,C501	XS-48

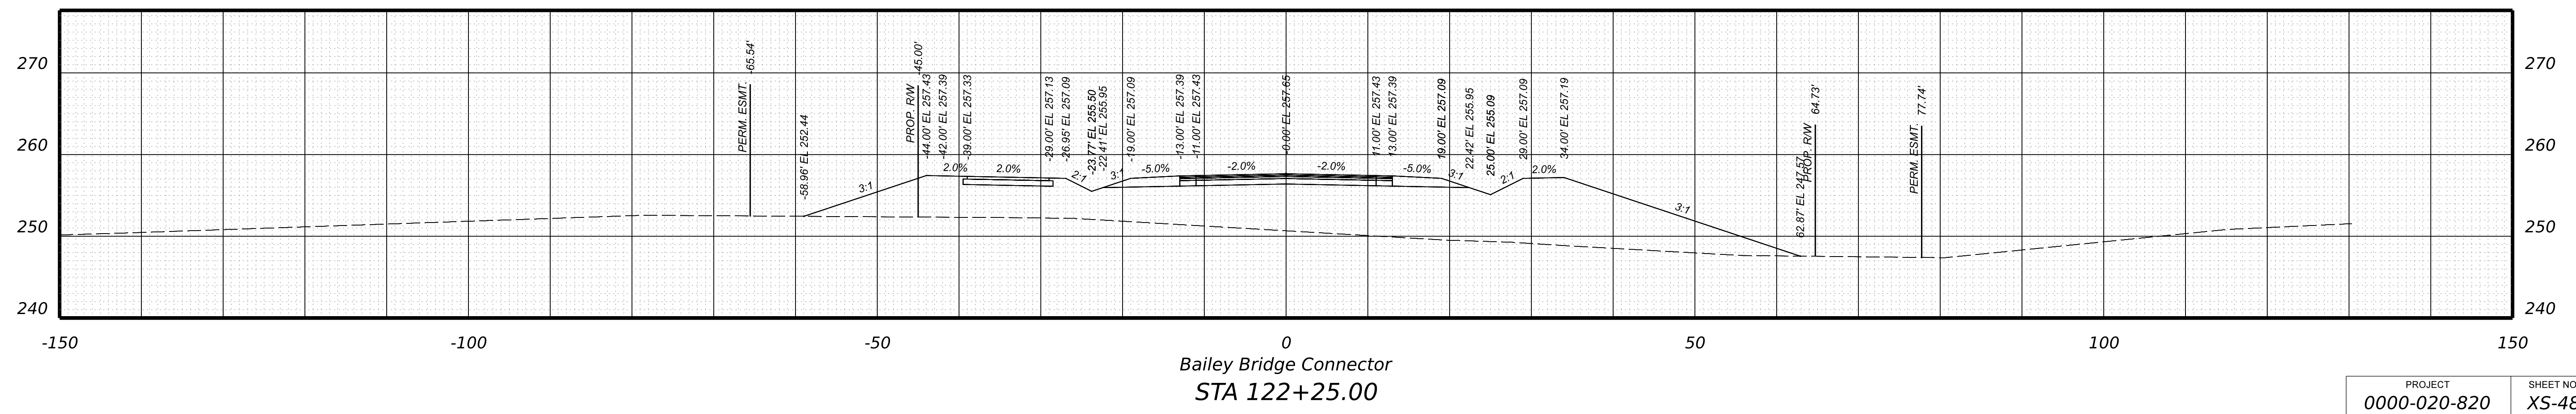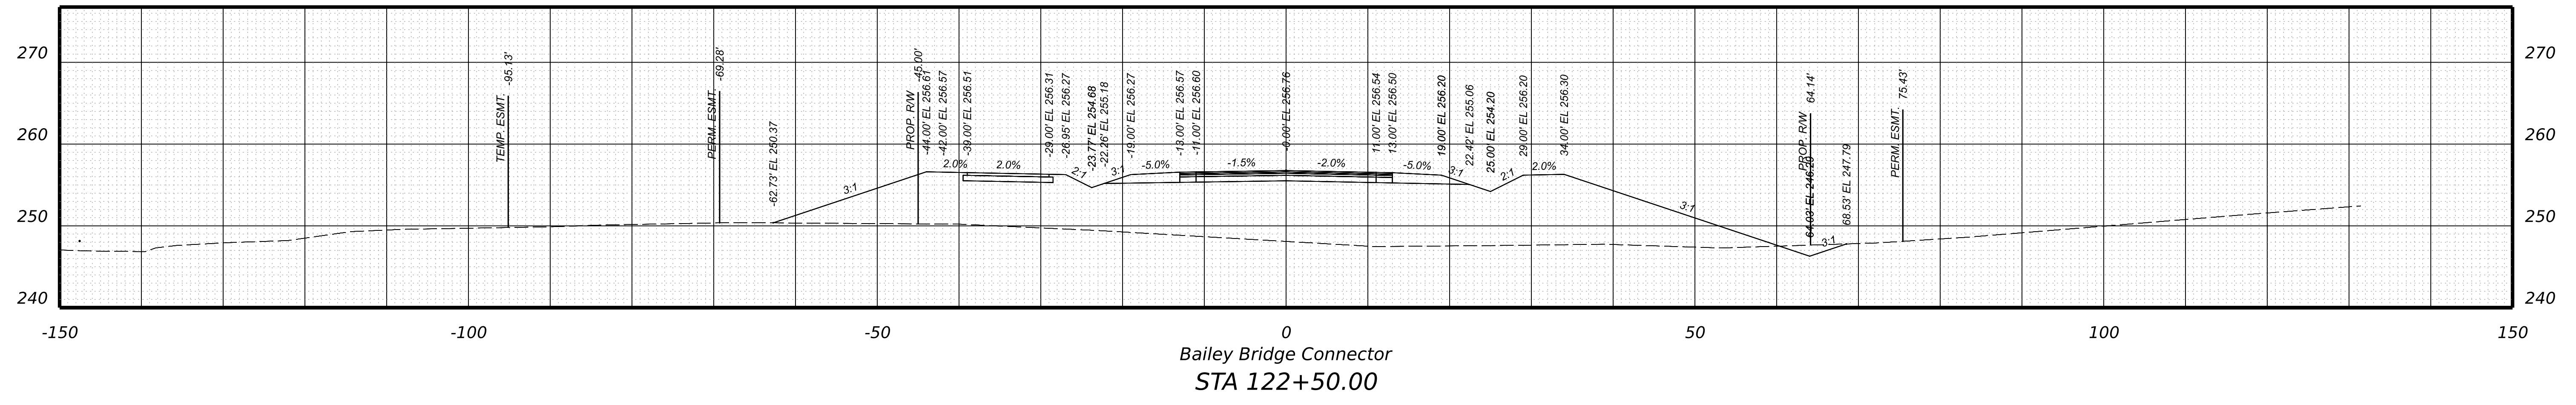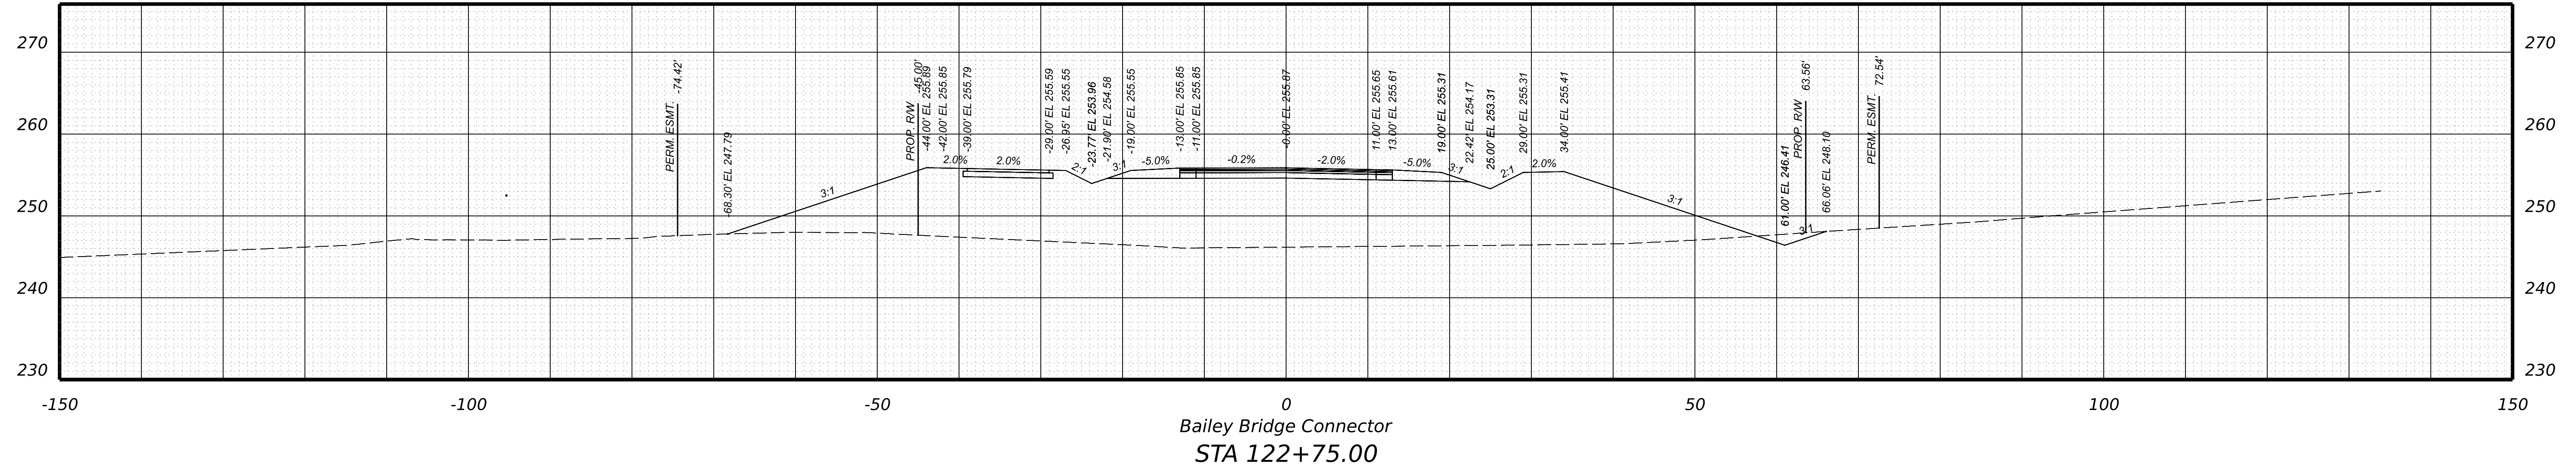

PROJECT	SHEET NO.
0000-020-820	XS-48

PROJECT MANAGER \_ BILL AREL (CDOT) - (804) 748-1037 \_  
SURVEYED BY, DATE \_ TIMMONS GROUP (804) 200-6500 4/2020 \_  
DESIGN BY \_ TIMMONS GROUP (804) 200-6500 \_  
SUBSURFACE UTILITY BY, DATE TIMMONS GROUP (804) 200-6500 4/2020


**RW PLANS**

**CROSS SECTIONS**  
SCALE 1 IN. = 10 FT


DESIGN FEATURES RELATING TO CONSTRUCTION OR TO REGULATION AND CONTROL OF TRAFFIC MAY BE SUBJECT TO CHANGE AS DEEMED NECESSARY BY THE DEPARTMENT

REVISED	STATE	ROUTE	STATE	PROJECT	SHEET NO.
	VA.	000		0000-020-820 R201,C501	XS-49


THESE PLANS ARE UNFINISHED AND UNAPPROVED AND ARE NOT TO BE USED FOR ANY TYPE OF CONSTRUCTION.

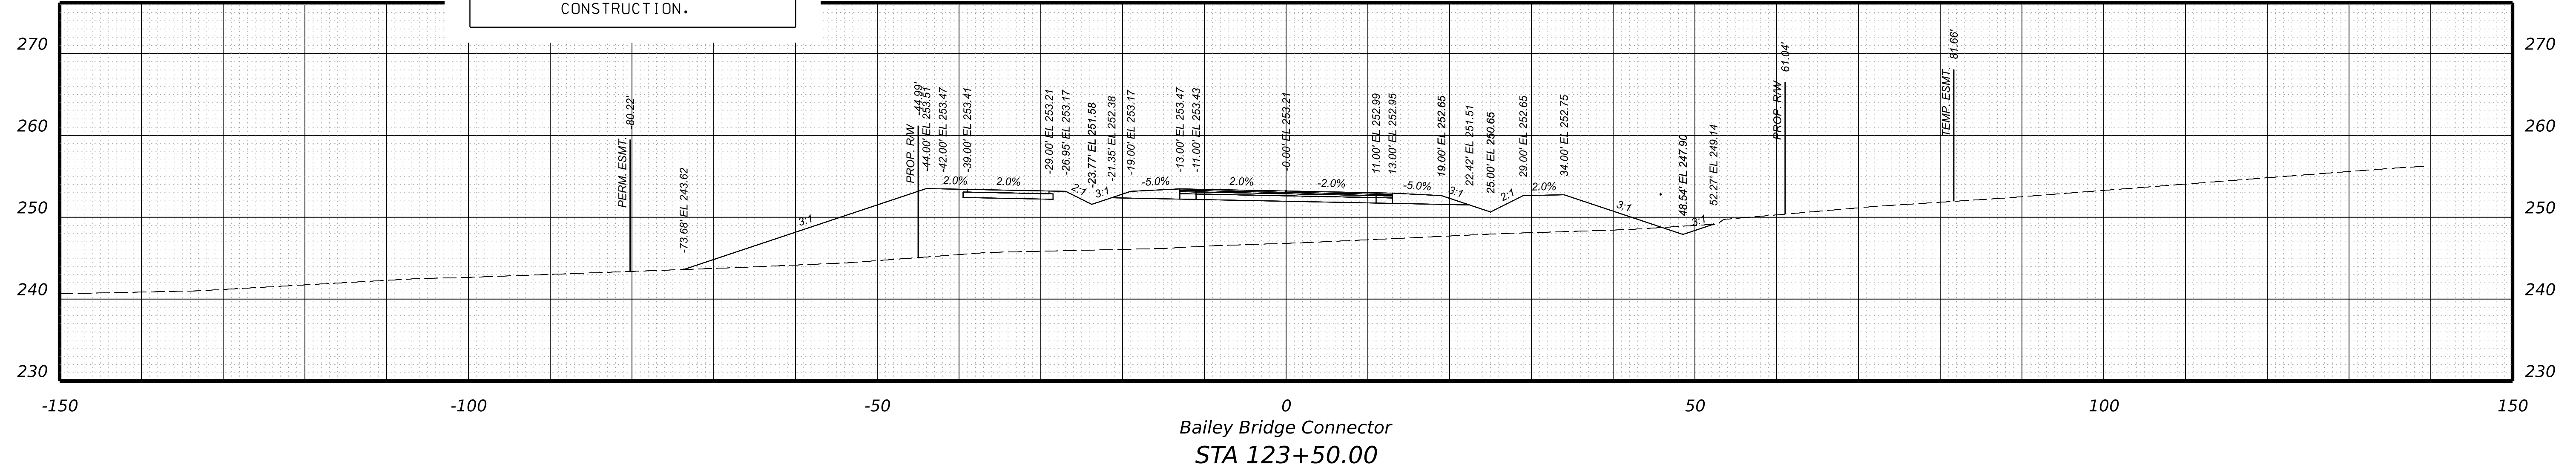

Bailey Bridge Connector  
STA 123+50.00

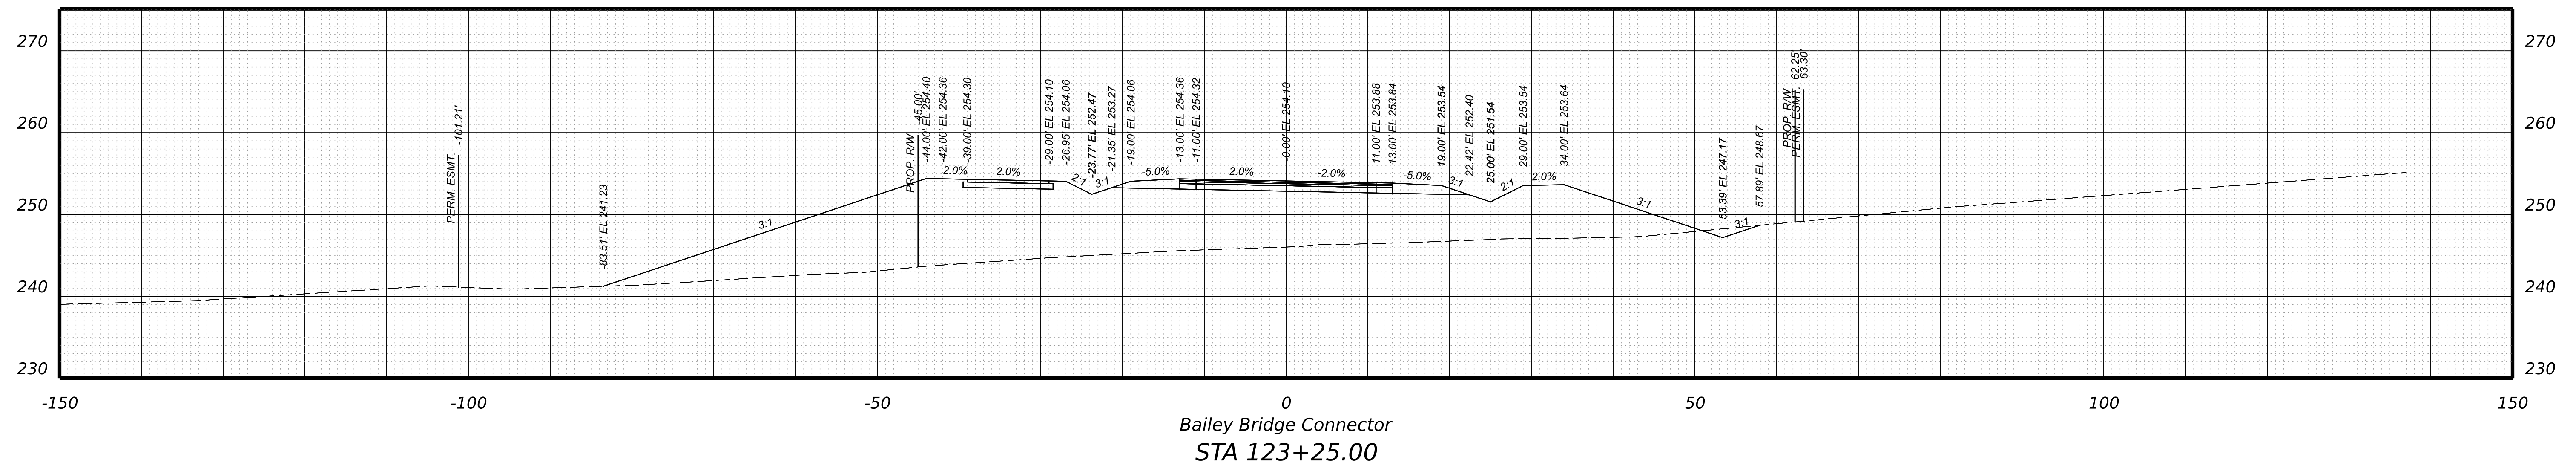

Bailey Bridge Connector  
STA 123+25.00

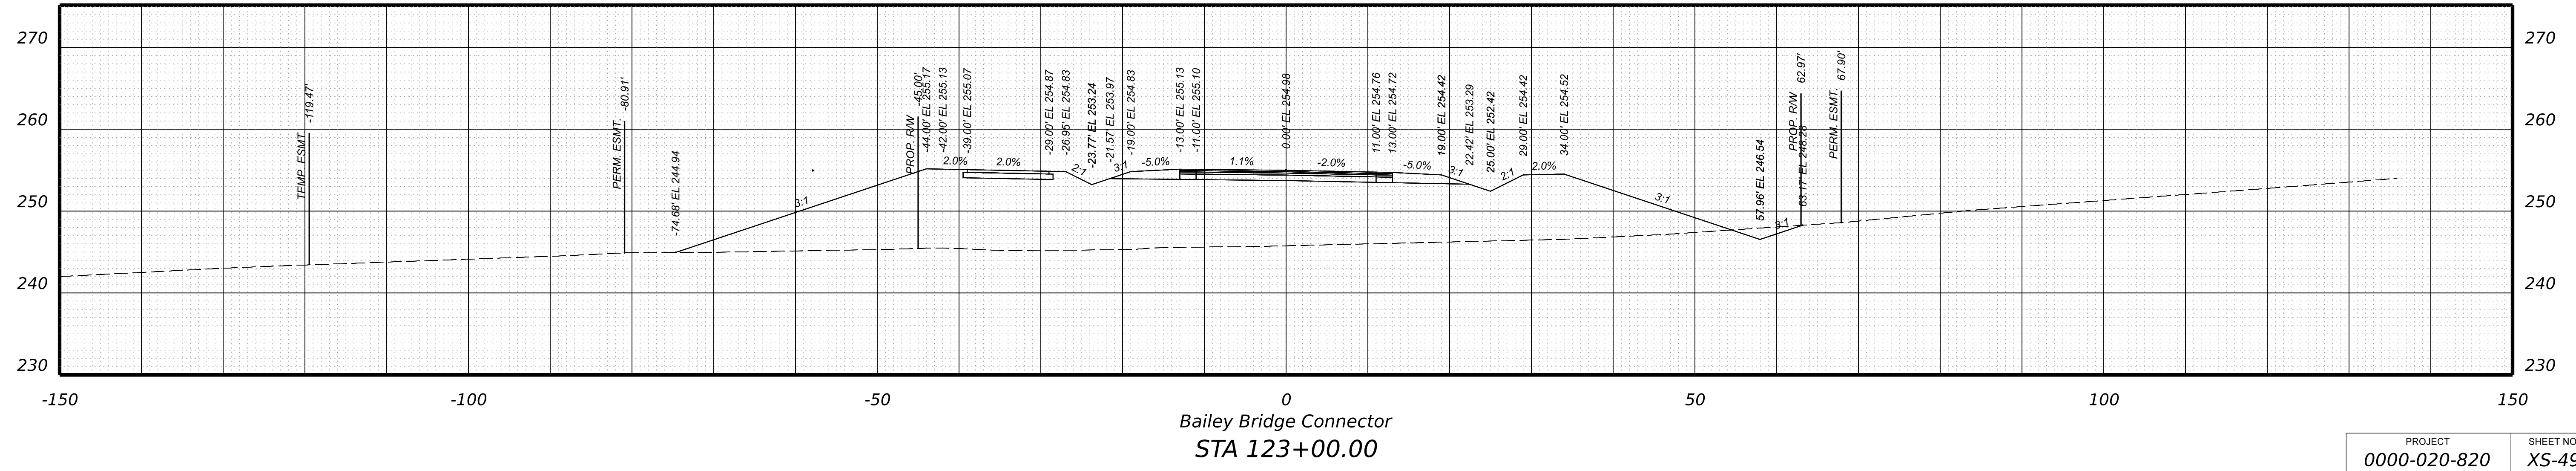

Bailey Bridge Connector  
STA 123+00.00

PROJECT	SHEET NO.
0000-020-820	XS-49

PROJECT MANAGER \_ BILL AREL (CDOT) - (804) 748-1037  
SURVEYED BY, DATE \_ TIMMONS GROUP (804) 200-6500 4/2020  
DESIGN BY \_ TIMMONS GROUP (804) 200-6500  
SUBSURFACE UTILITY BY, DATE TIMMONS GROUP (804) 200-6500 4/2020

**RW PLANS**




**CROSS SECTIONS**

SCALE 1 IN. = 10 FT

DESIGN FEATURES RELATING TO CONSTRUCTION OR TO REGULATION AND CONTROL OF TRAFFIC MAY BE SUBJECT TO CHANGE AS DEEMED NECESSARY BY THE DEPARTMENT

REVISED	STATE	ROUTE	STATE PROJECT	SHEET NO.
	VA.	000	0000-020-820 R201,C501	XS-50

THESE PLANS ARE UNFINISHED AND UNAPPROVED AND ARE NOT TO BE USED FOR ANY TYPE OF CONSTRUCTION.

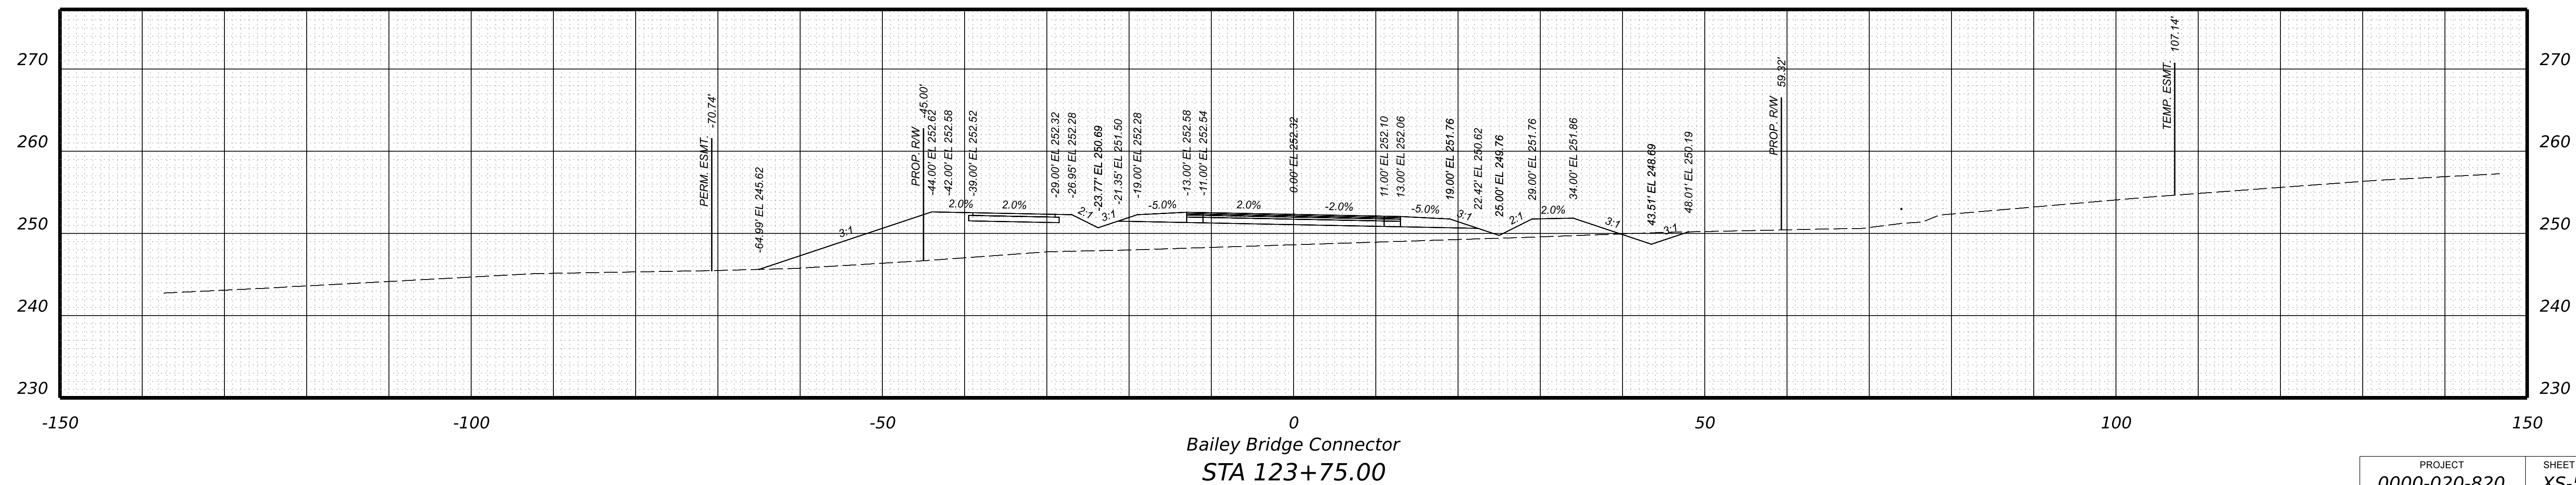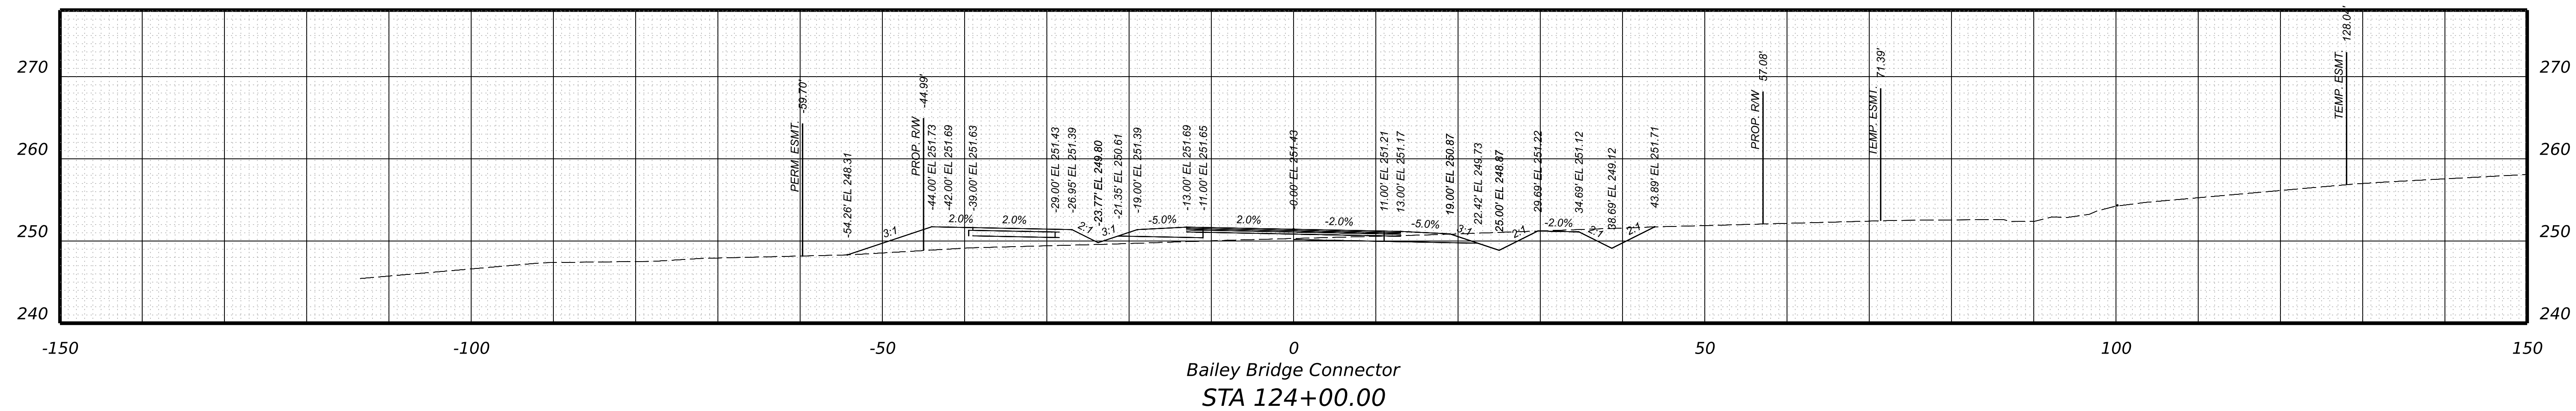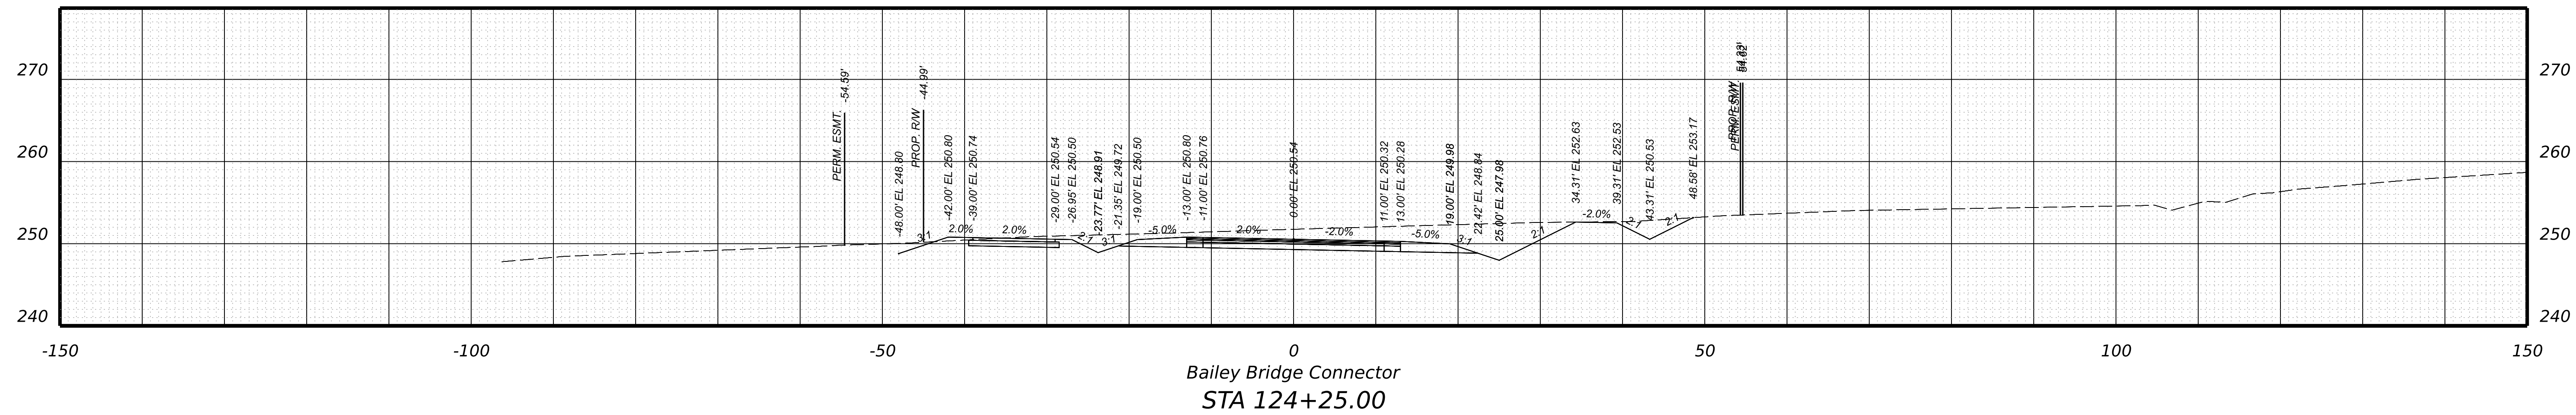

PROJECT	SHEET NO.
0000-020-820	XS-50

PROJECT MANAGER \_ BILL AREL (CDOT) - (804) 748-1037  
SURVEYED BY, DATE \_ TIMMONS GROUP (804) 200-6500 4/2020  
DESIGN BY \_ TIMMONS GROUP (804) 200-6500  
SUBSURFACE UTILITY BY, DATE TIMMONS GROUP (804) 200-6500 4/2020




**RW PLANS**

THESE PLANS ARE UNFINISHED AND UNAPPROVED AND ARE NOT TO BE USED FOR ANY TYPE OF CONSTRUCTION.

**CROSS SECTIONS**  
SCALE 1 IN. = 10 FT

DESIGN FEATURES RELATING TO CONSTRUCTION OR TO REGULATION AND CONTROL OF TRAFFIC MAY BE SUBJECT TO CHANGE AS DEEMED NECESSARY BY THE DEPARTMENT

REVISED	STATE	STATE		SHEET NO.
	ROUTE	PROJECT		
	VA.	000	0000-020-820 R201,C501	XS-51

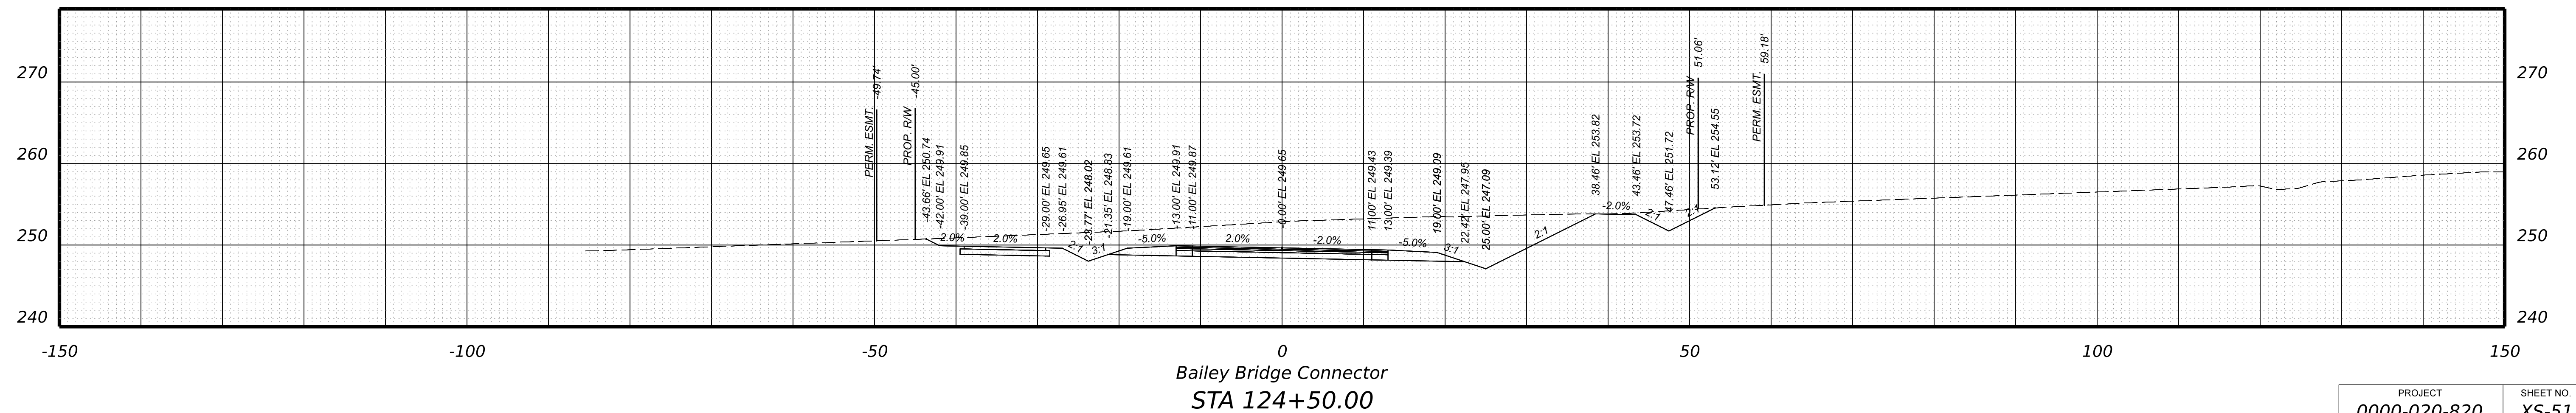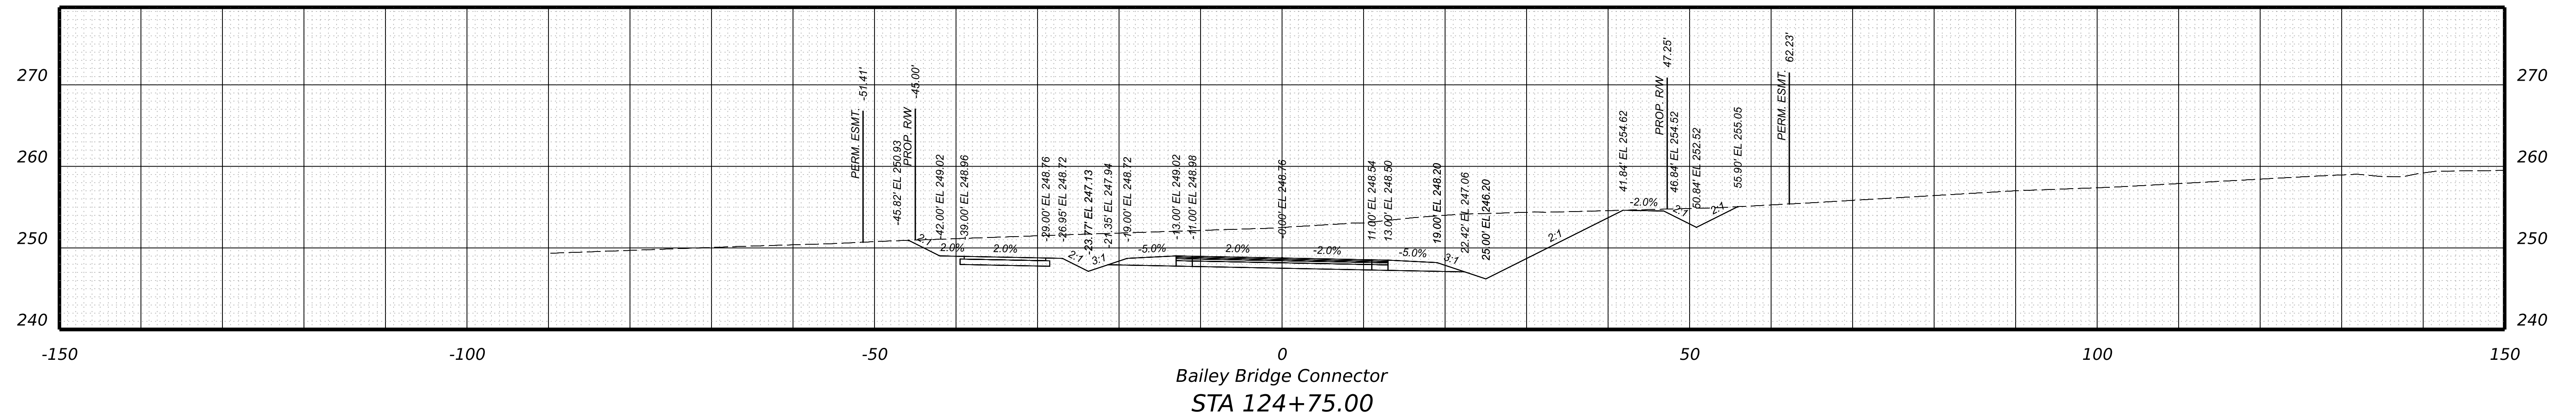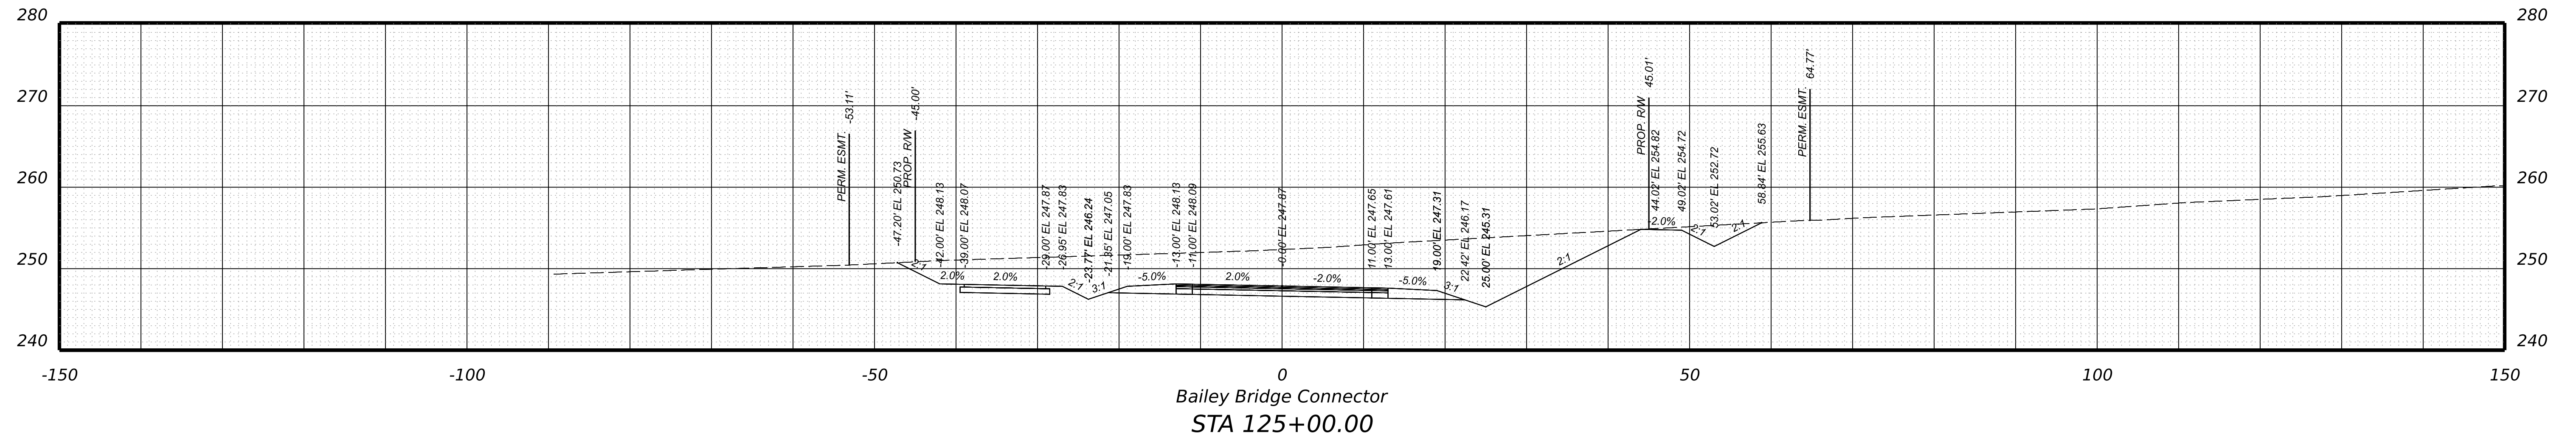

PROJECT	SHEET NO.
0000-020-820	XS-51



PROJECT MANAGER \_ BILL AREL (CDOT) - (804) 748-1037  
SURVEYED BY, DATE \_ TIMMONS GROUP (804) 200-6500 4/2020  
DESIGN BY \_ TIMMONS GROUP (804) 200-6500  
SUBSURFACE UTILITY BY, DATE TIMMONS GROUP (804) 200-6500 4/2020


**RW PLANS**

THESE PLANS ARE UNFINISHED AND UNAPPROVED AND ARE NOT TO BE USED FOR ANY TYPE OF CONSTRUCTION.


**CROSS SECTIONS**  
SCALE 1 IN. = 10 FT

DESIGN FEATURES RELATING TO CONSTRUCTION OR TO REGULATION AND CONTROL OF TRAFFIC MAY BE SUBJECT TO CHANGE AS DEEMED NECESSARY BY THE DEPARTMENT


REVISED	STATE	ROUTE	STATE	PROJECT	SHEET NO.
	VA.	000		0000-020-820 R201,C501	XS-52

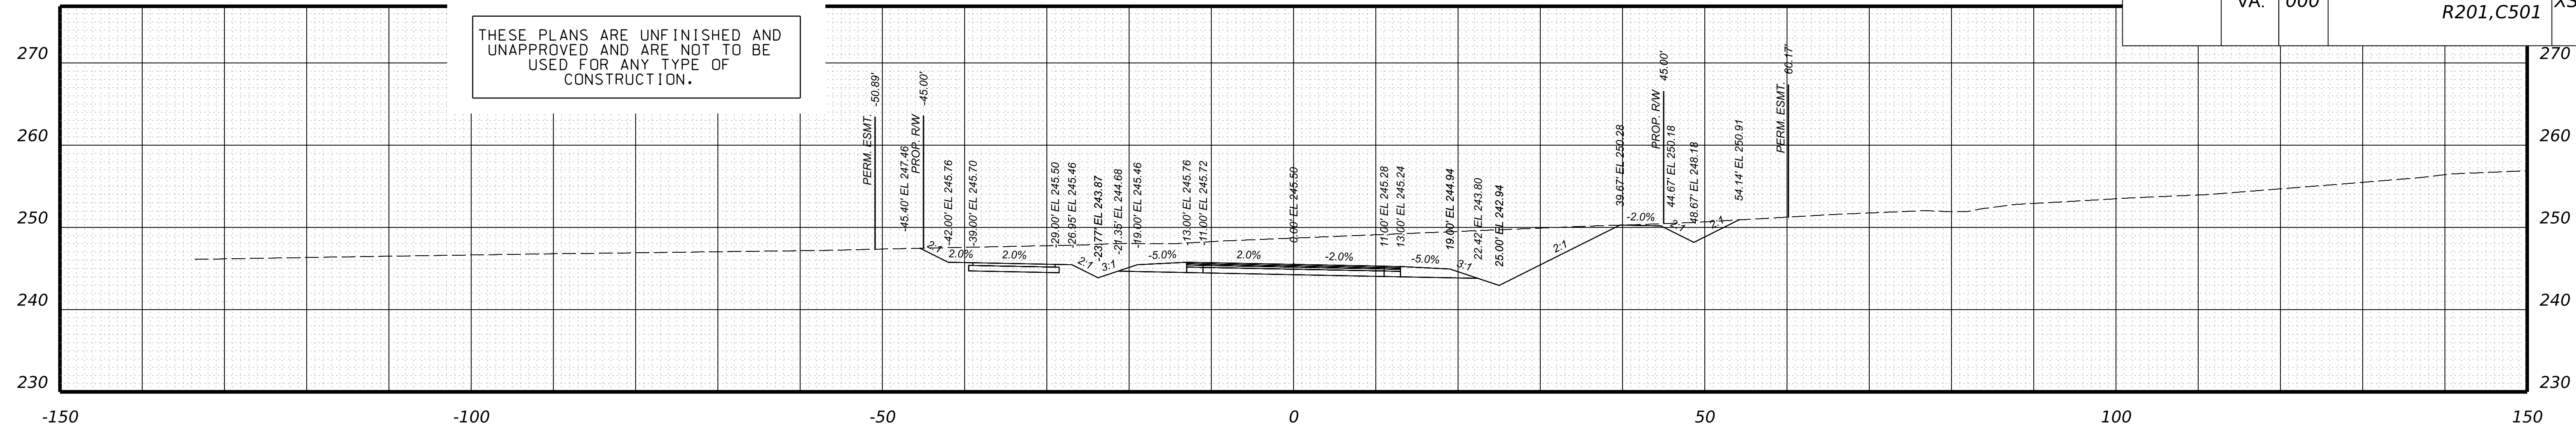

Bailey Bridge Connector  
STA 125+75.00

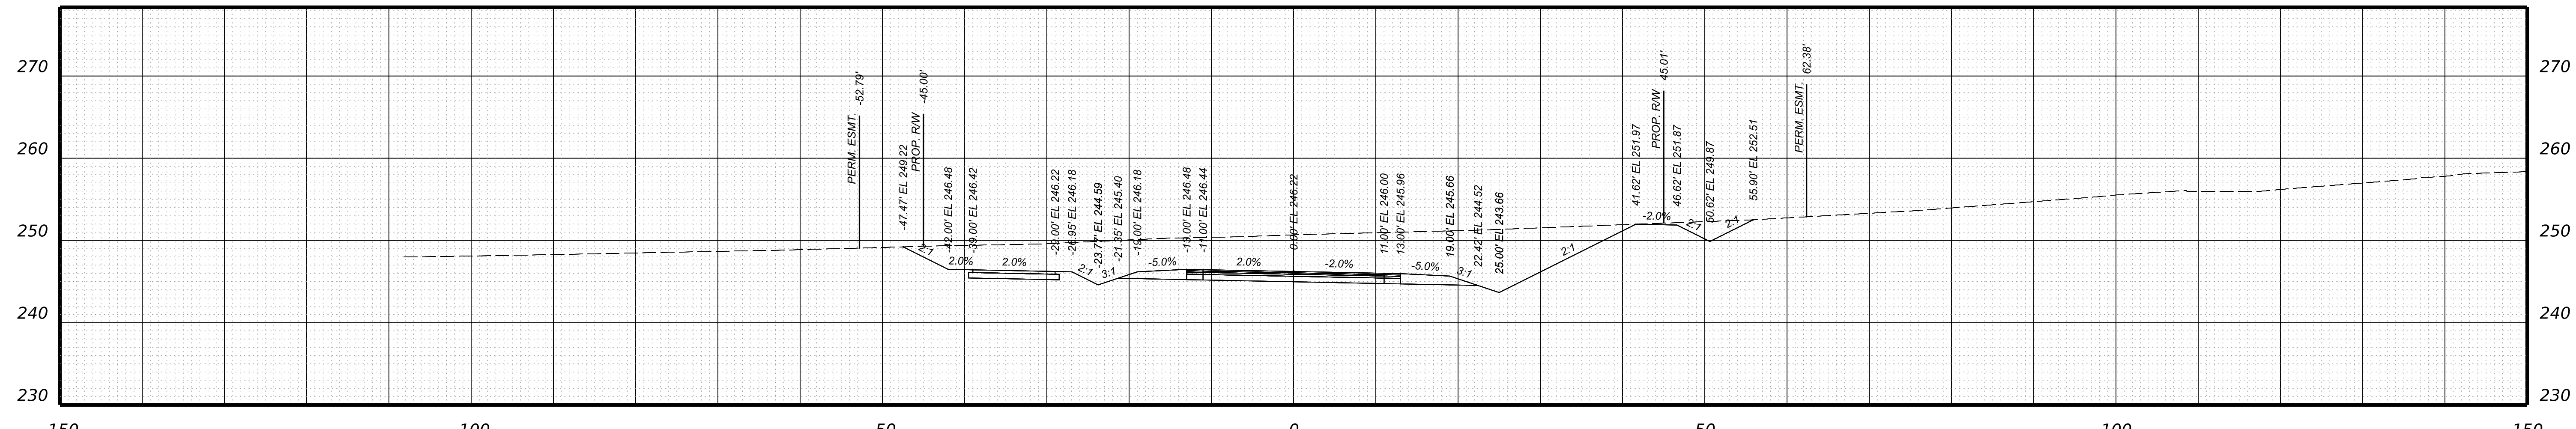

Bailey Bridge Connector  
STA 125+50.00

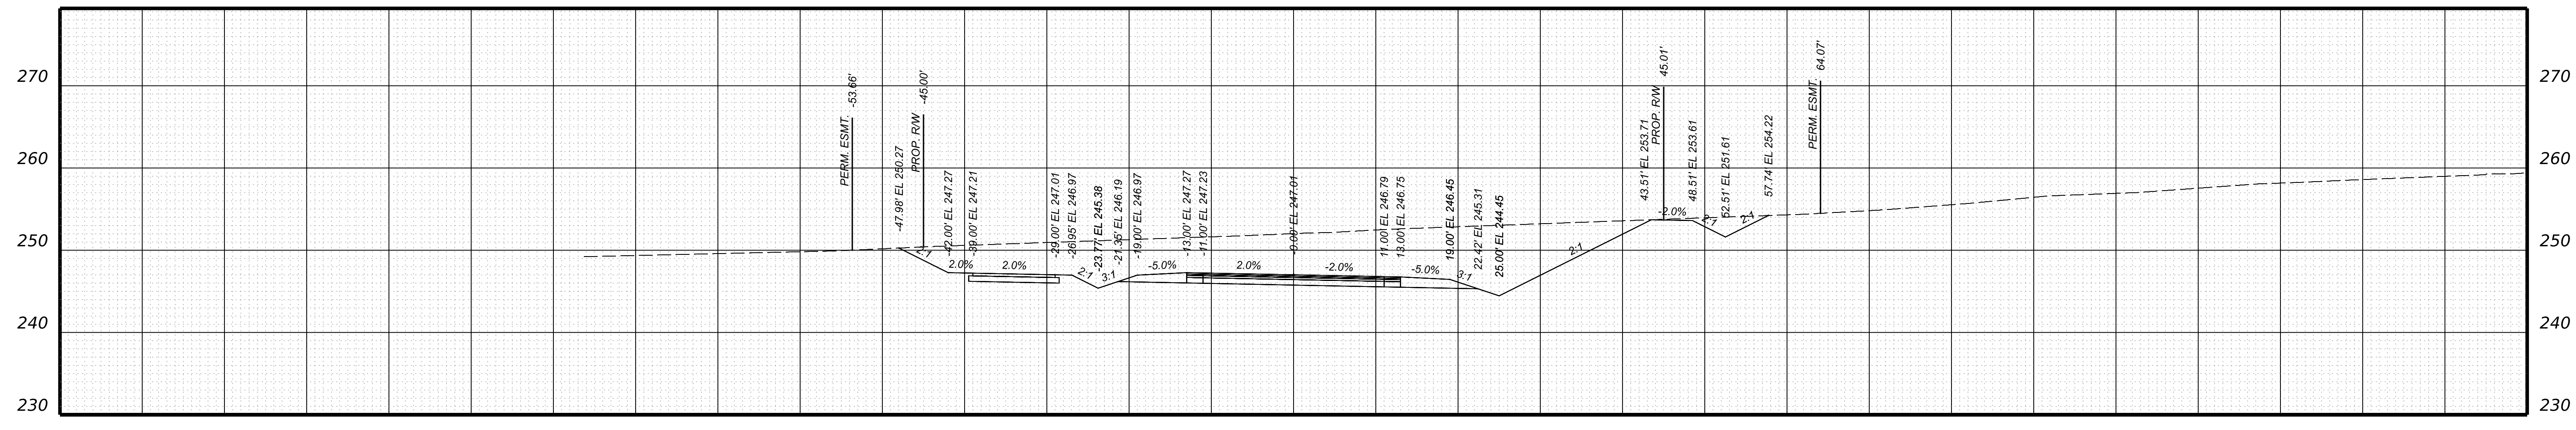

Bailey Bridge Connector  
STA 125+25.00

PROJECT	SHEET NO.
0000-020-820	XS-52



PROJECT MANAGER \_ BILL AREL (CDOT) - (804) 748-1037  
SURVEYED BY, DATE \_ TIMMONS GROUP (804) 200-6500 4/2020  
DESIGN BY \_ TIMMONS GROUP (804) 200-6500  
SUBSURFACE UTILITY BY, DATE TIMMONS GROUP (804) 200-6500 4/2020


**RW PLANS**

THESE PLANS ARE UNFINISHED AND UNAPPROVED AND ARE NOT TO BE USED FOR ANY TYPE OF CONSTRUCTION.


**CROSS SECTIONS**  
SCALE 1 IN. = 10 FT

DESIGN FEATURES RELATING TO CONSTRUCTION OR TO REGULATION AND CONTROL OF TRAFFIC MAY BE SUBJECT TO CHANGE AS DEEMED NECESSARY BY THE DEPARTMENT


REVISED	STATE	ROUTE	STATE	PROJECT	SHEET NO.
	VA.	000		0000-020-820 R201,C501	XS-53

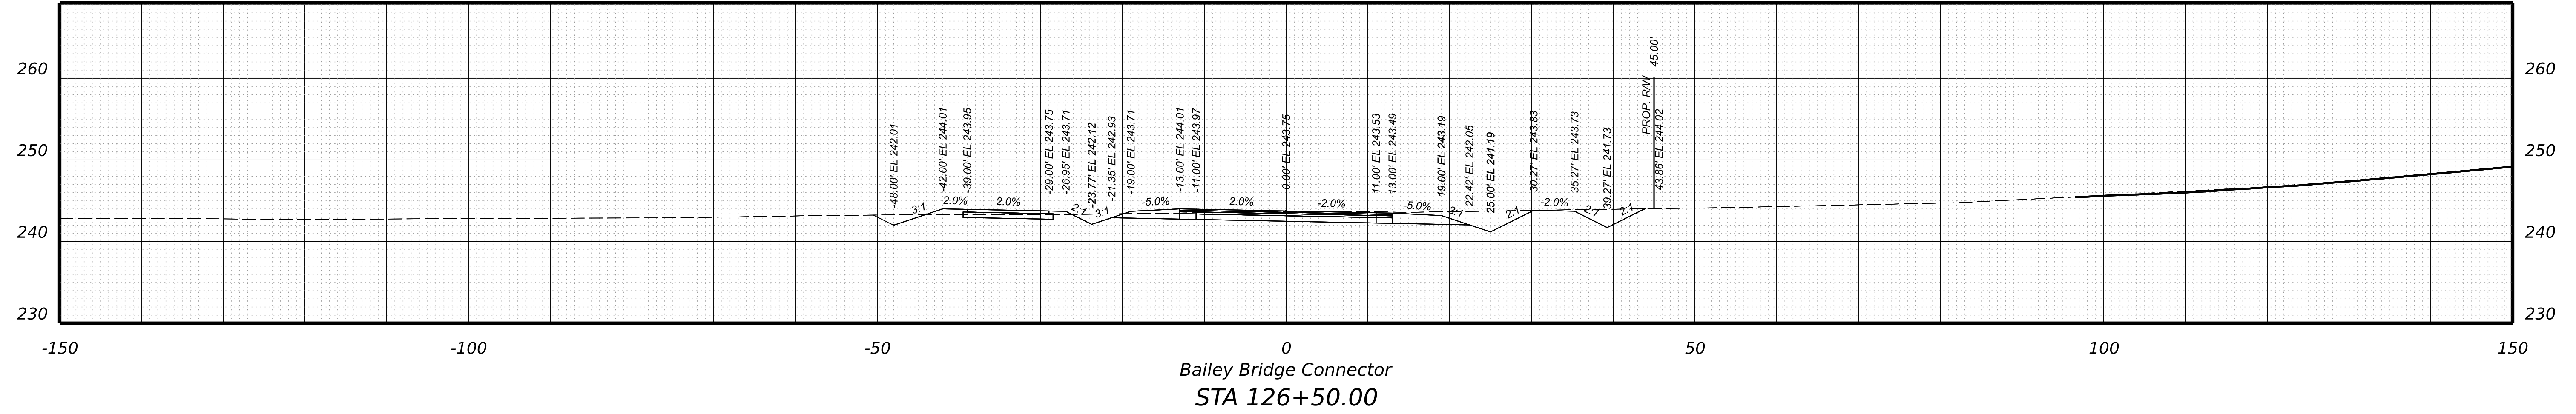

Bailey Bridge Connector  
STA 126+50.00

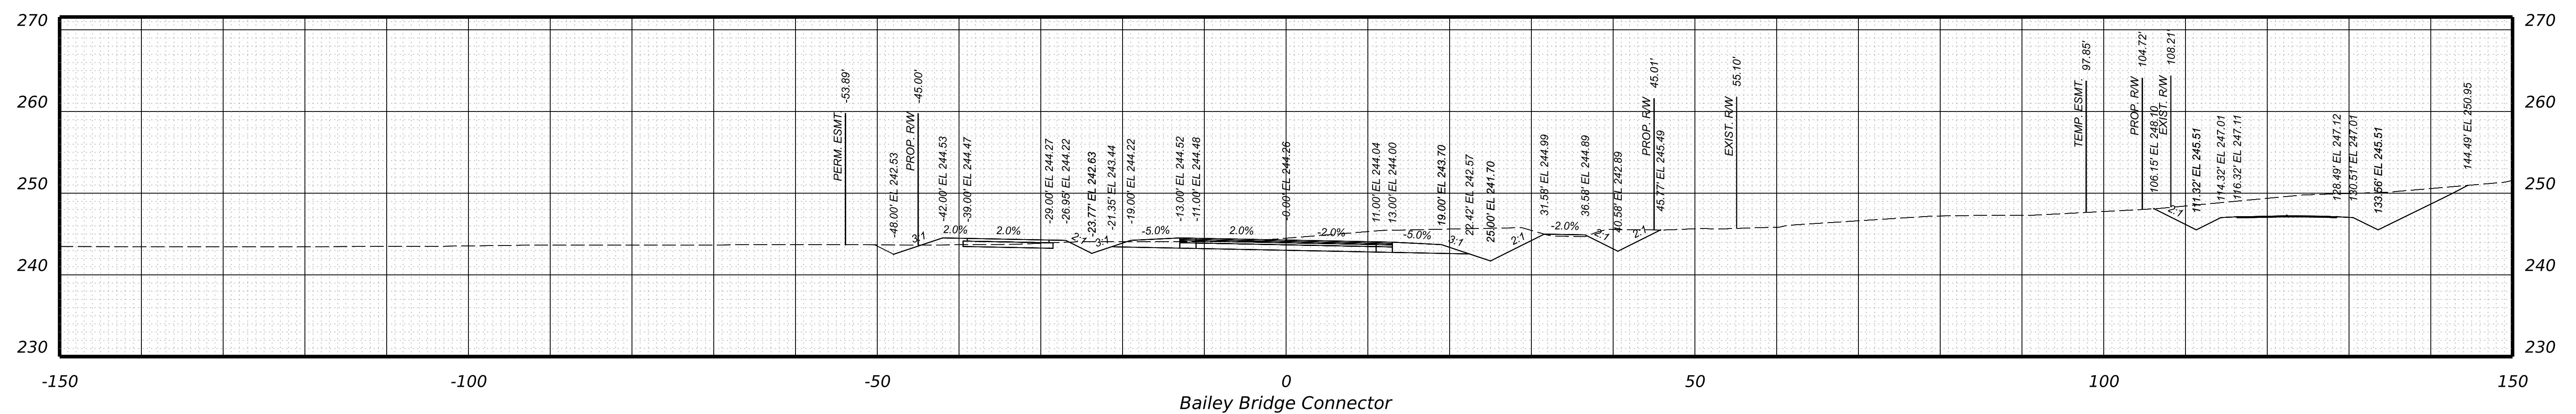

Bailey Bridge Connector  
STA 126+25.00

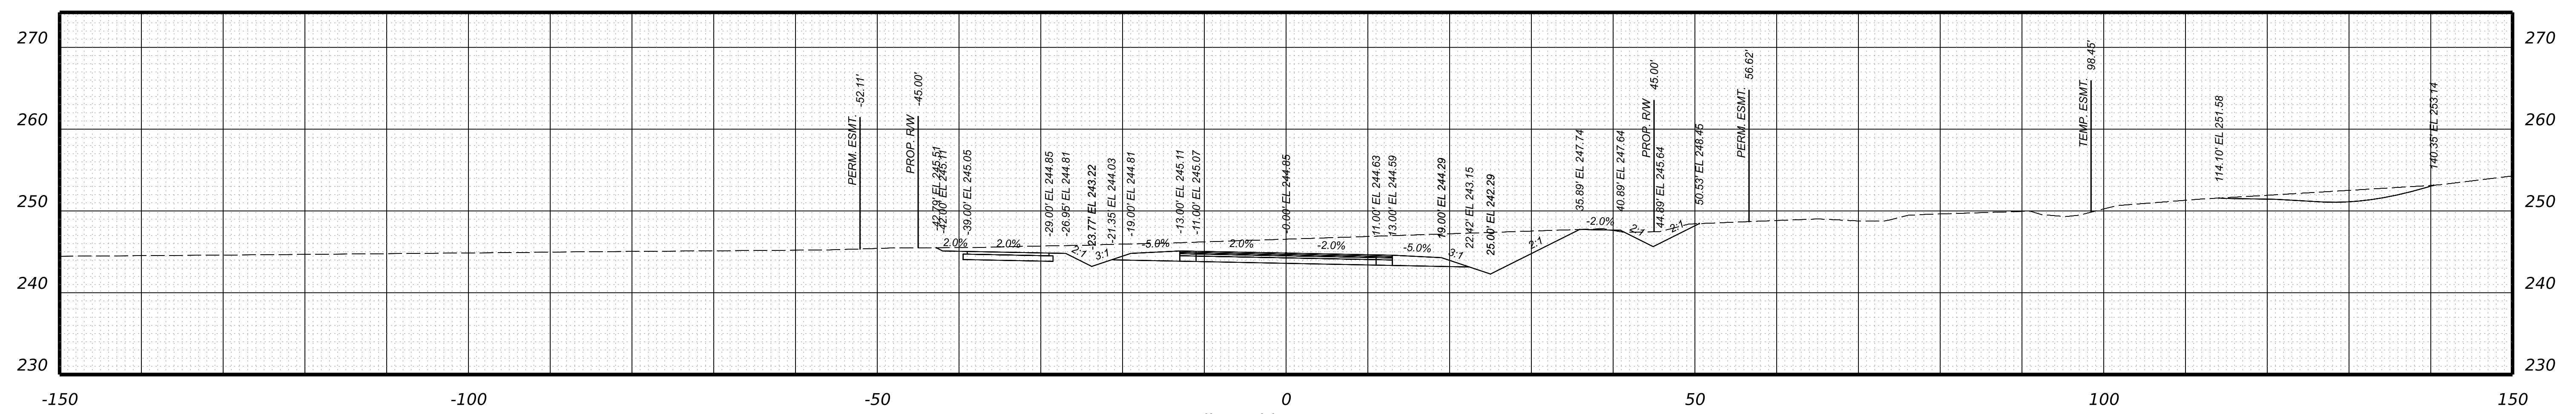

Bailey Bridge Connector  
STA 126+00.00

PROJECT	SHEET NO.
0000-020-820	XS-53

PROJECT MANAGER \_ BILL AREL (CDOT) - (804) 748-1037  
SURVEYED BY, DATE \_ TIMMONS GROUP (804) 200-6500 4/2020  
DESIGN BY \_ TIMMONS GROUP (804) 200-6500  
SUBSURFACE UTILITY BY, DATE TIMMONS GROUP (804) 200-6500 4/2020




**RW PLANS**

**CROSS SECTIONS**  
SCALE 1 IN. = 10 FT

DESIGN FEATURES RELATING TO CONSTRUCTION  
OR TO REGULATION AND CONTROL OF TRAFFIC  
MAY BE SUBJECT TO CHANGE AS DEEMED  
NECESSARY BY THE DEPARTMENT

REVISED	STATE	ROUTE	STATE	PROJECT	SHEET NO.
	VA.	000		0000-020-820 R201,C501	XS-54

THESE PLANS ARE UNFINISHED AND  
UNAPPROVED AND ARE NOT TO BE  
USED FOR ANY TYPE OF  
CONSTRUCTION.

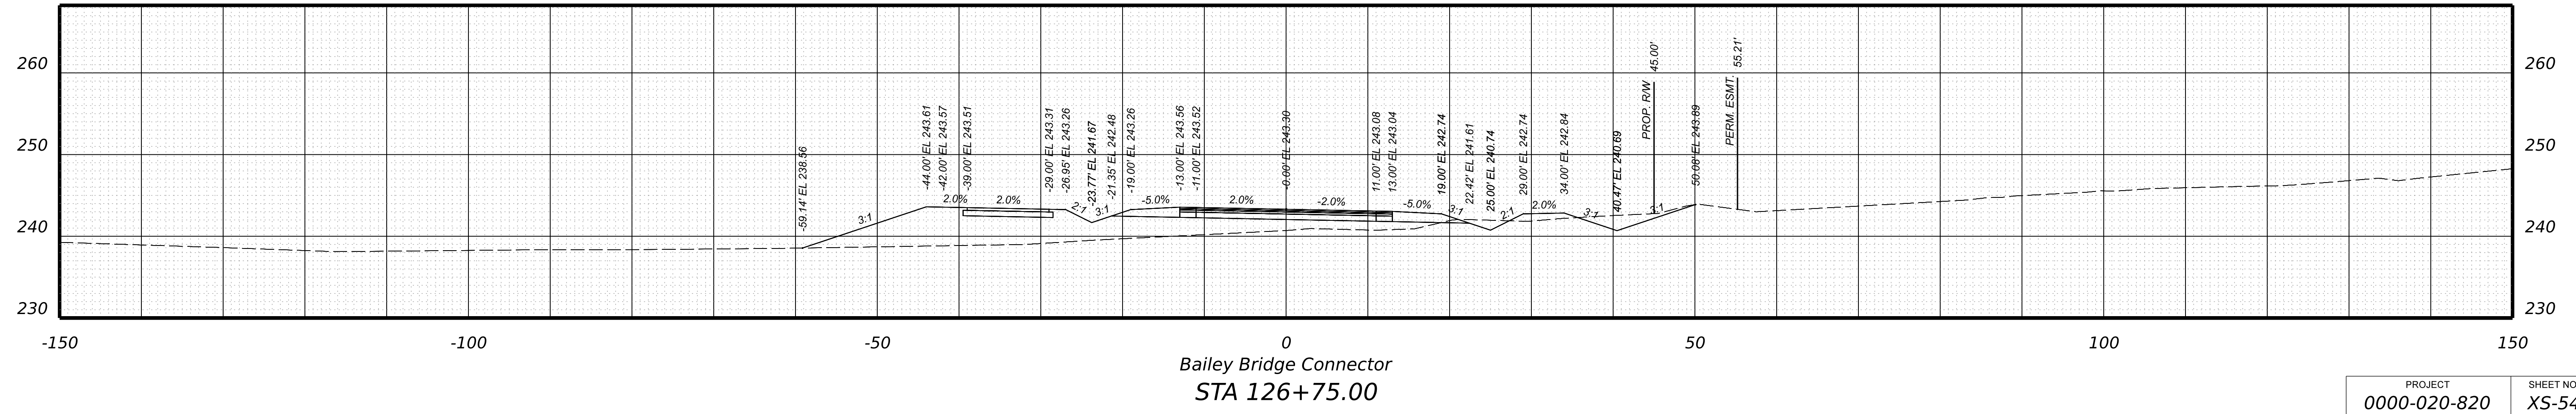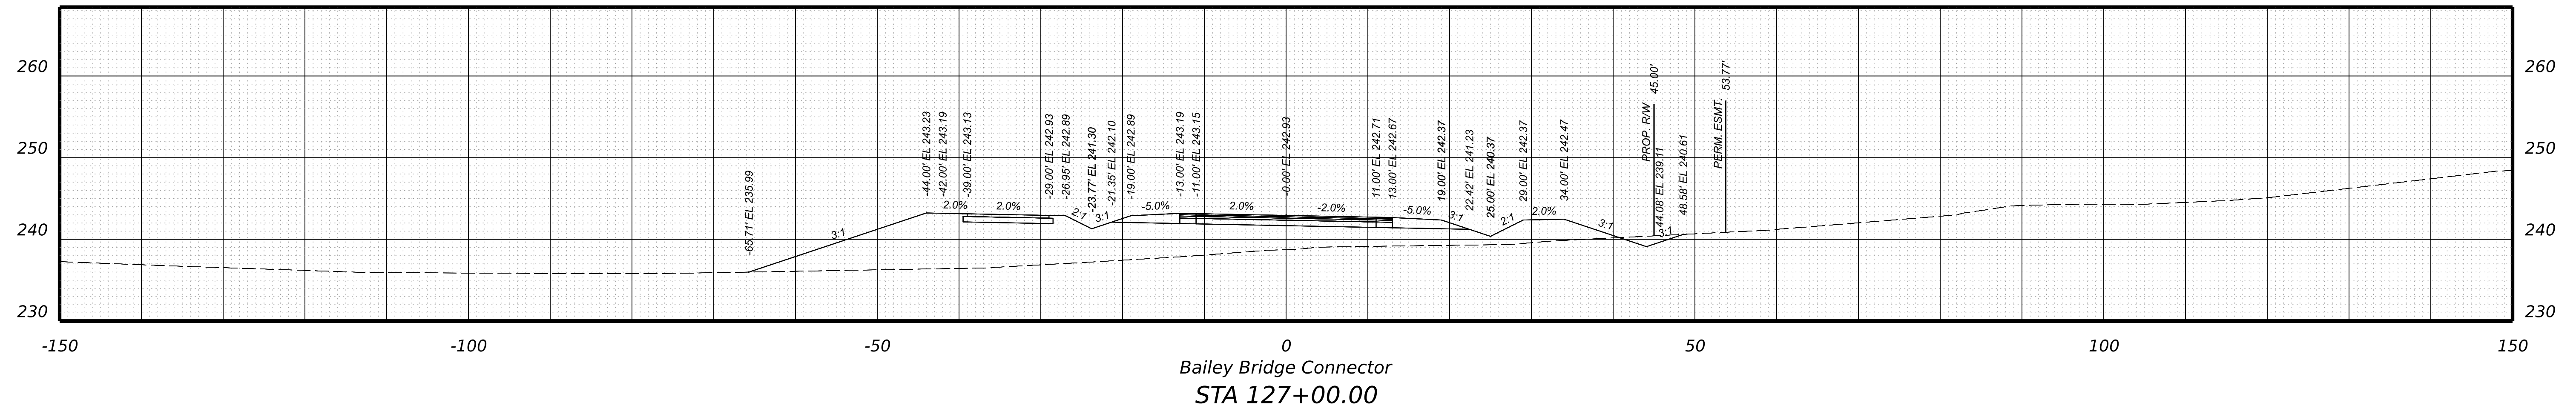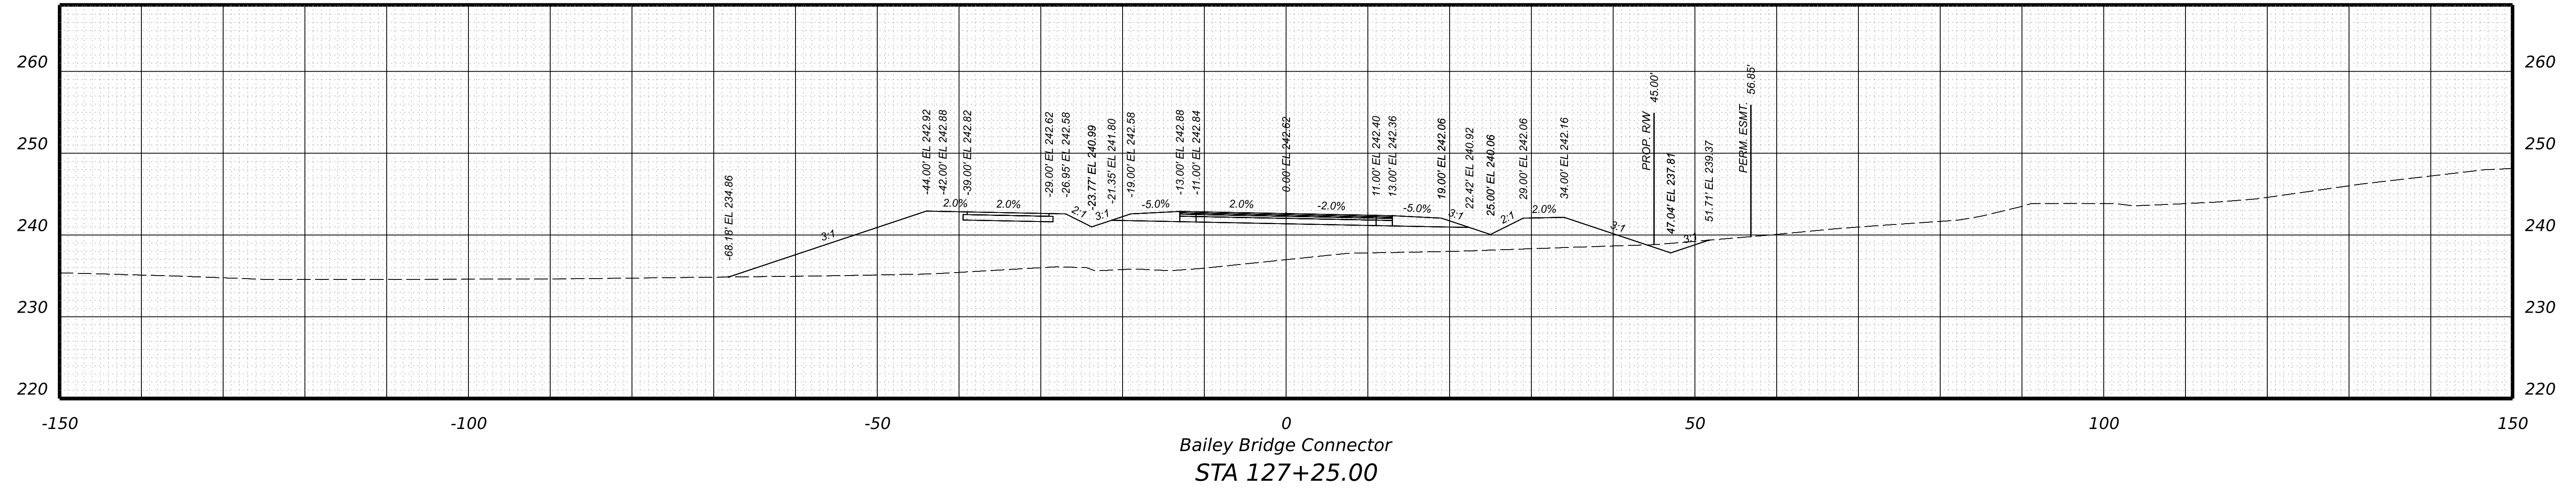

PROJECT	SHEET NO.
0000-020-820	XS-54

PROJECT MANAGER \_ BILL AREL (CDOT) - (804) 748-1037 \_  
SURVEYED BY, DATE \_ TIMMONS GROUP (804) 200-6500 4/2020 \_  
DESIGN BY \_ TIMMONS GROUP (804) 200-6500 \_  
SUBSURFACE UTILITY BY, DATE TIMMONS GROUP (804) 200-6500 4/2020



**RW PLANS**

THESE PLANS ARE UNFINISHED AND UNAPPROVED AND ARE NOT TO BE USED FOR ANY TYPE OF CONSTRUCTION.

**CROSS SECTIONS**  
SCALE 1 IN. = 10 FT

DESIGN FEATURES RELATING TO CONSTRUCTION OR TO REGULATION AND CONTROL OF TRAFFIC MAY BE SUBJECT TO CHANGE AS DEEMED NECESSARY BY THE DEPARTMENT

REVISED	STATE	STATE		SHEET NO.
	ROUTE	PROJECT		
	VA.	000	0000-020-820 R201,C501	XS-55

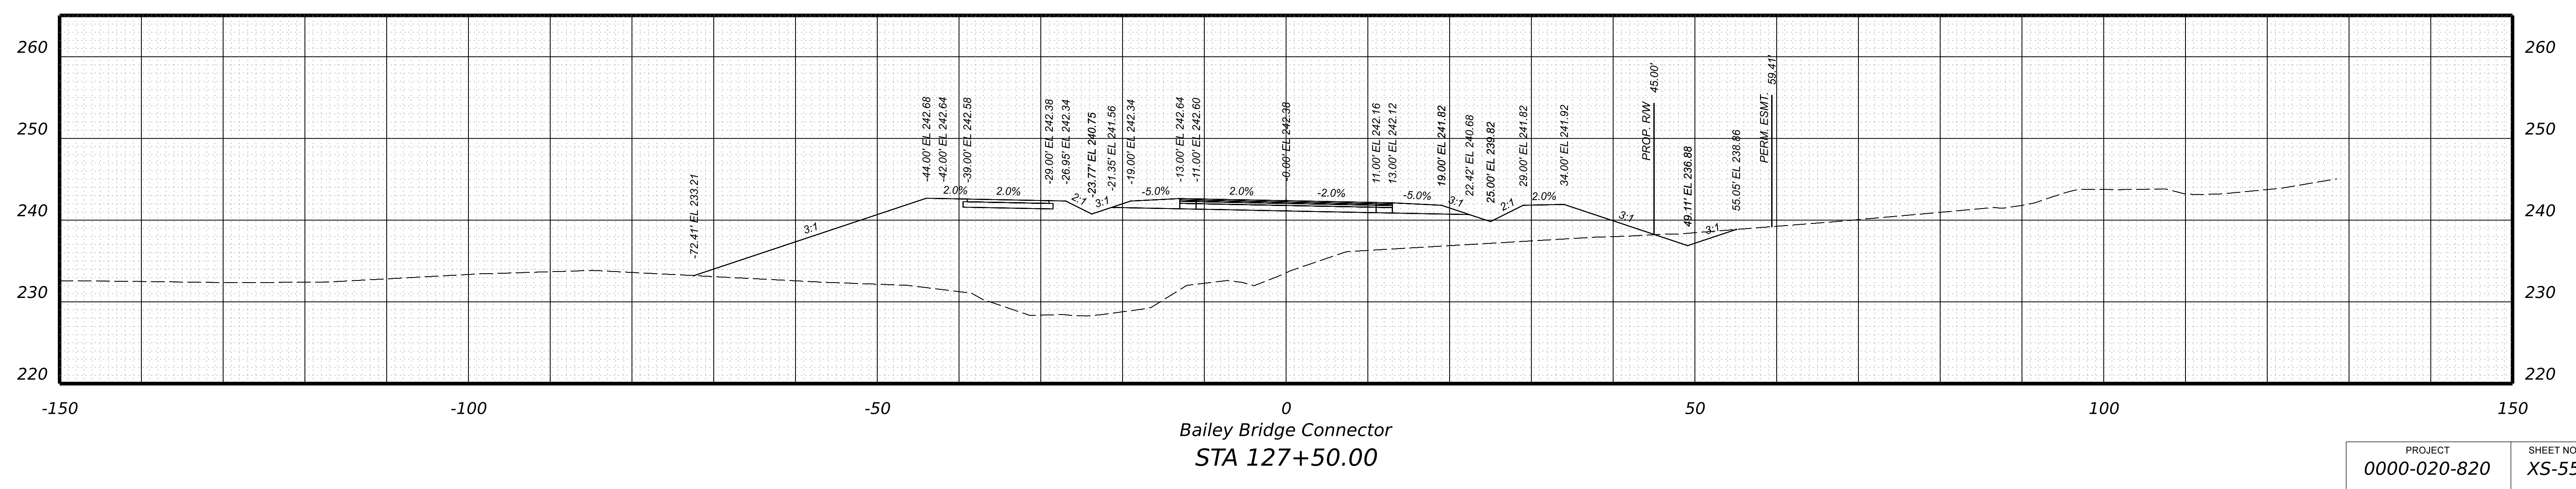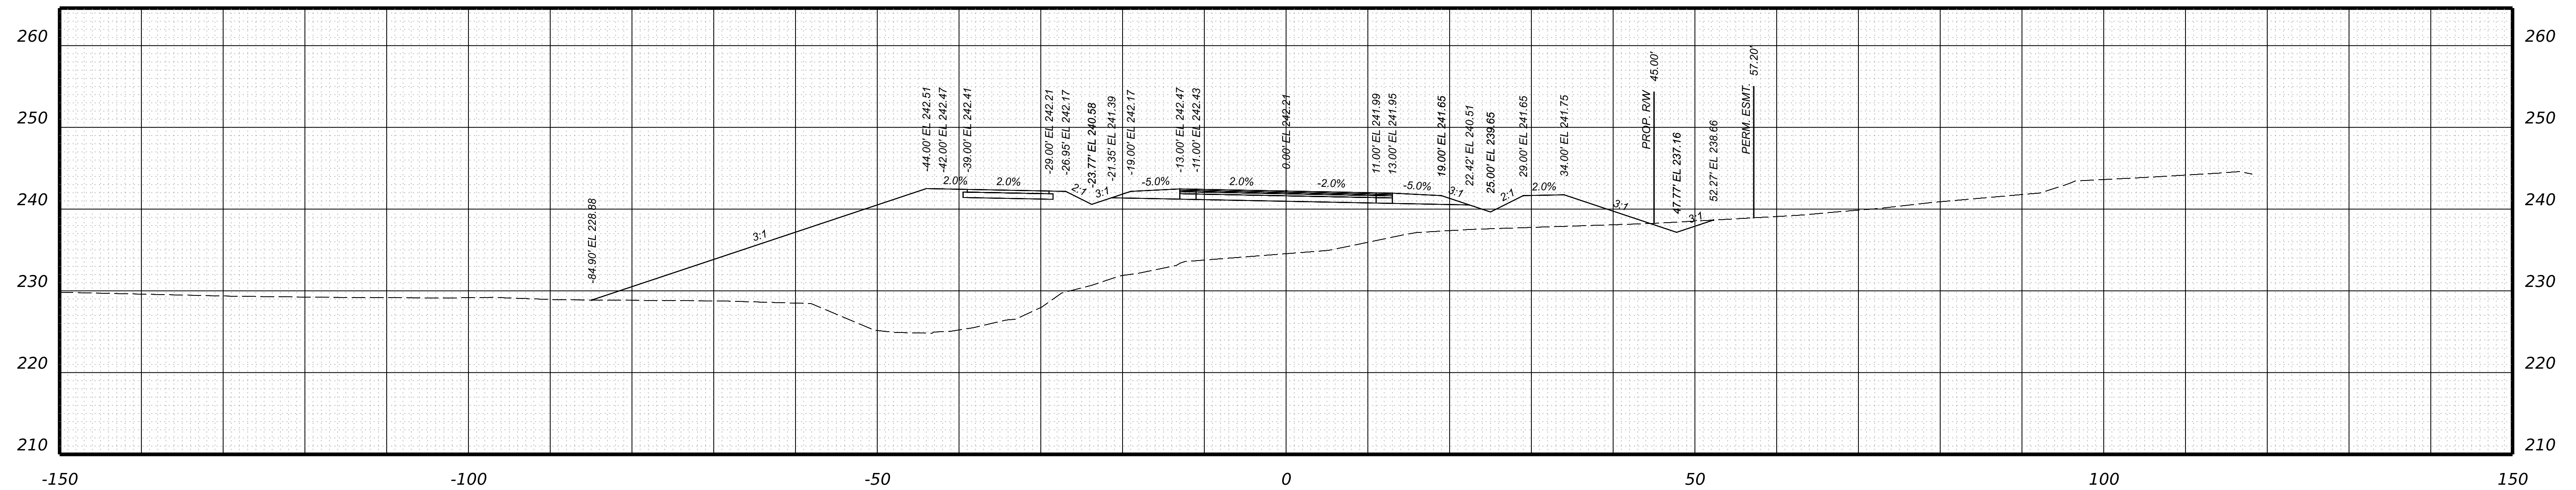

PROJECT	SHEET NO.
0000-020-820	XS-55

PROJECT MANAGER \_ BILL AREL (CDOT) - (804) 748-1037  
 SURVEYED BY, DATE \_ TIMMONS GROUP (804) 200-6500 4/2020  
 DESIGN BY \_ TIMMONS GROUP (804) 200-6500  
 SUBSURFACE UTILITY BY, DATE TIMMONS GROUP (804) 200-6500 4/2020



**RW PLANS**

THESE PLANS ARE UNFINISHED AND UNAPPROVED AND ARE NOT TO BE USED FOR ANY TYPE OF CONSTRUCTION.

**CROSS SECTIONS**  
SCALE 1 IN. = 10 FT

DESIGN FEATURES RELATING TO CONSTRUCTION OR TO REGULATION AND CONTROL OF TRAFFIC MAY BE SUBJECT TO CHANGE AS DEEMED NECESSARY BY THE DEPARTMENT

REVISED	STATE	STATE		SHEET NO.
	ROUTE	PROJECT		
	VA.	000	0000-020-820 R201,C501	XS-56

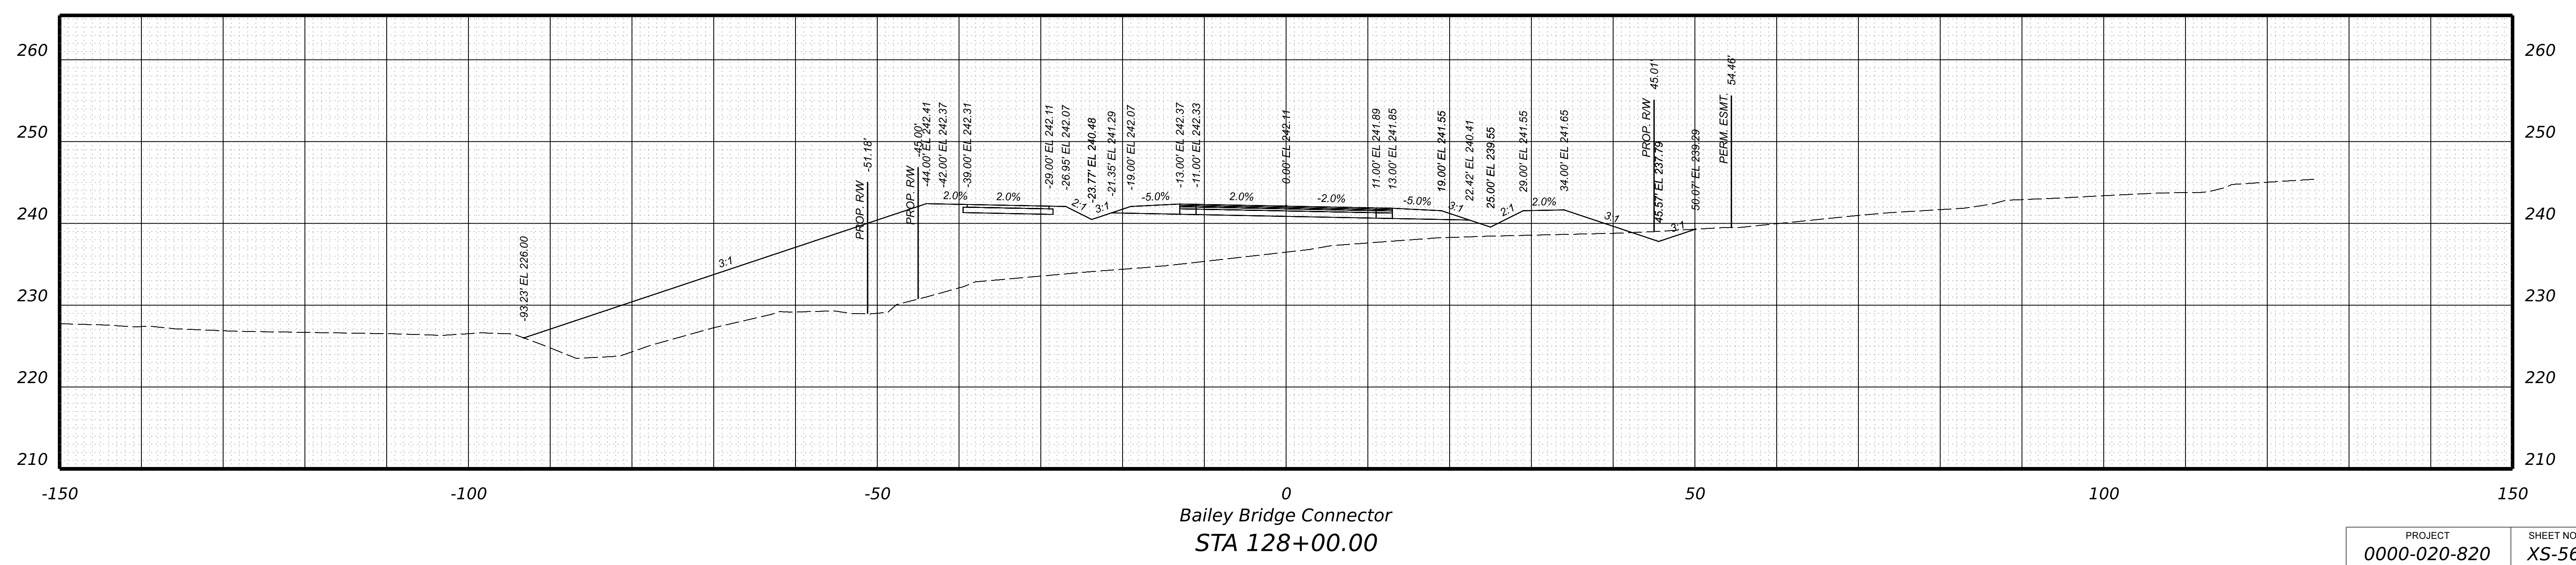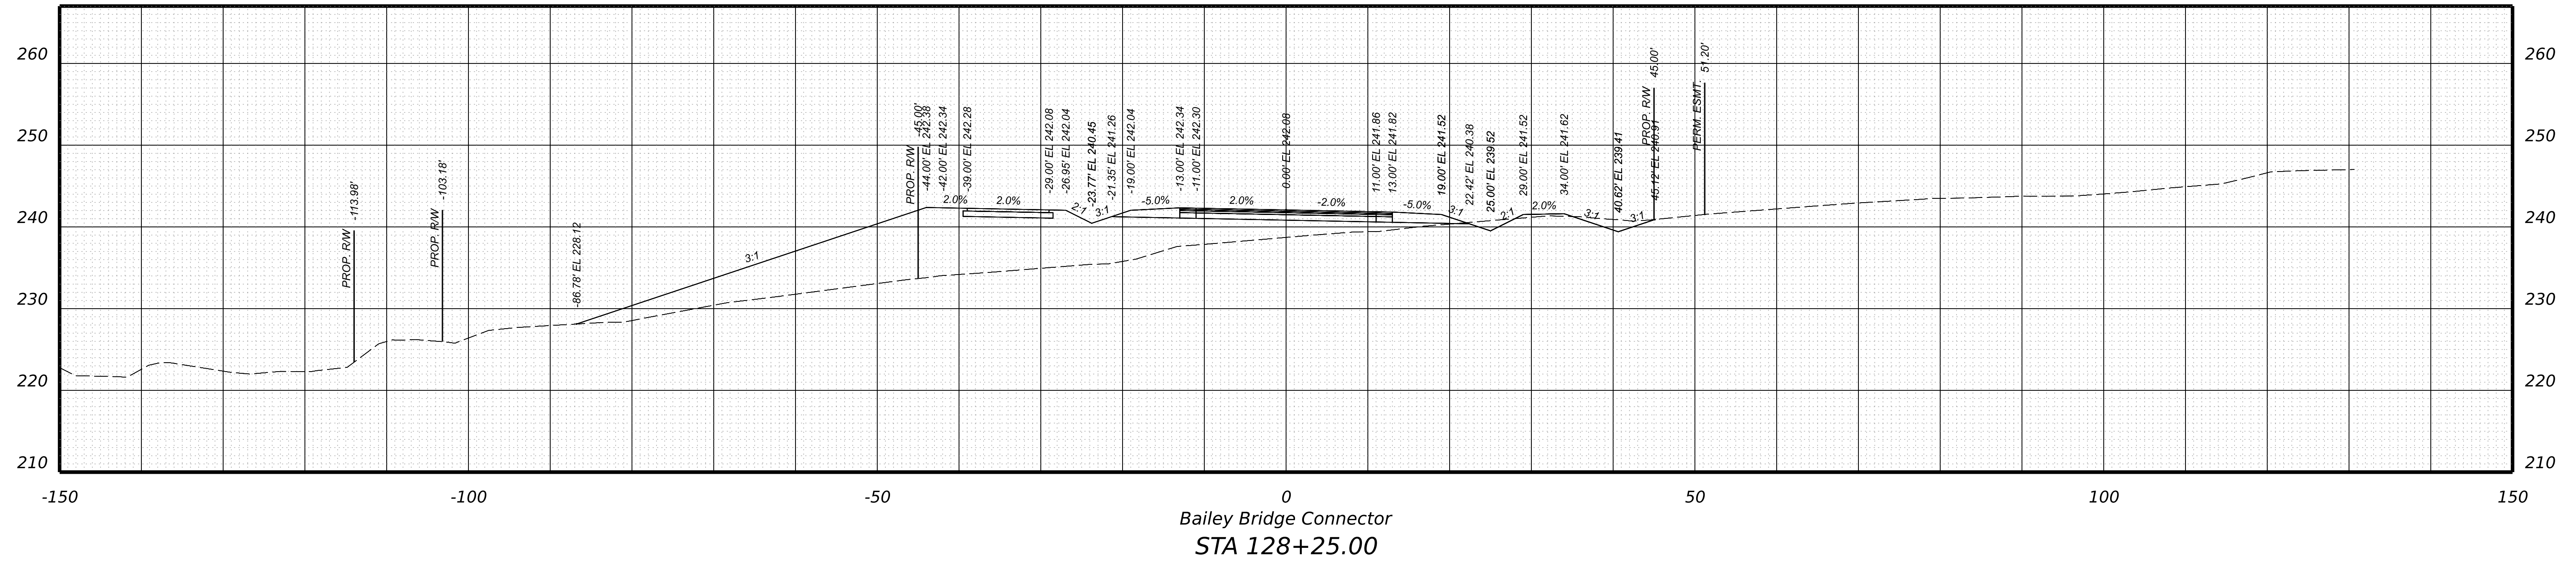

PROJECT	SHEET NO.
0000-020-820	XS-56

PROJECT MANAGER \_ BILL AREL (CDOT) - (804) 748-1037  
 SURVEYED BY, DATE \_ TIMMONS GROUP (804) 200-6500 4/2020  
 DESIGN BY \_ TIMMONS GROUP (804) 200-6500  
 SUBSURFACE UTILITY BY, DATE TIMMONS GROUP (804) 200-6500 4/2020



**RW PLANS**

THESE PLANS ARE UNFINISHED AND UNAPPROVED AND ARE NOT TO BE USED FOR ANY TYPE OF CONSTRUCTION.

**CROSS SECTIONS**  
SCALE 1 IN. = 10 FT

DESIGN FEATURES RELATING TO CONSTRUCTION OR TO REGULATION AND CONTROL OF TRAFFIC MAY BE SUBJECT TO CHANGE AS DEEMED NECESSARY BY THE DEPARTMENT

REVISED	STATE	STATE		SHEET NO.
	ROUTE	PROJECT		
	VA.	000	0000-020-820 R201,C501	XS-57

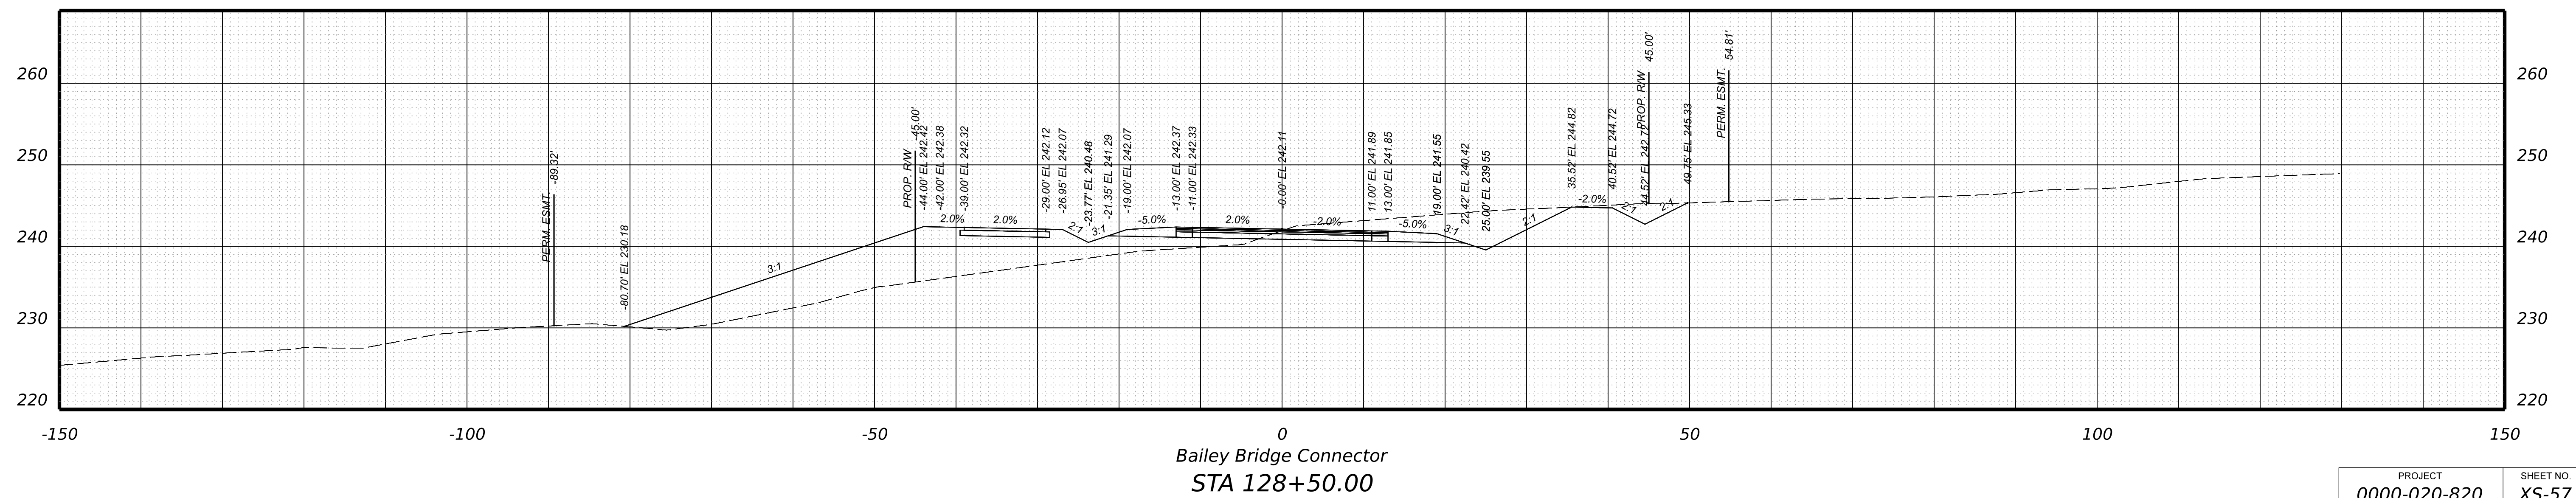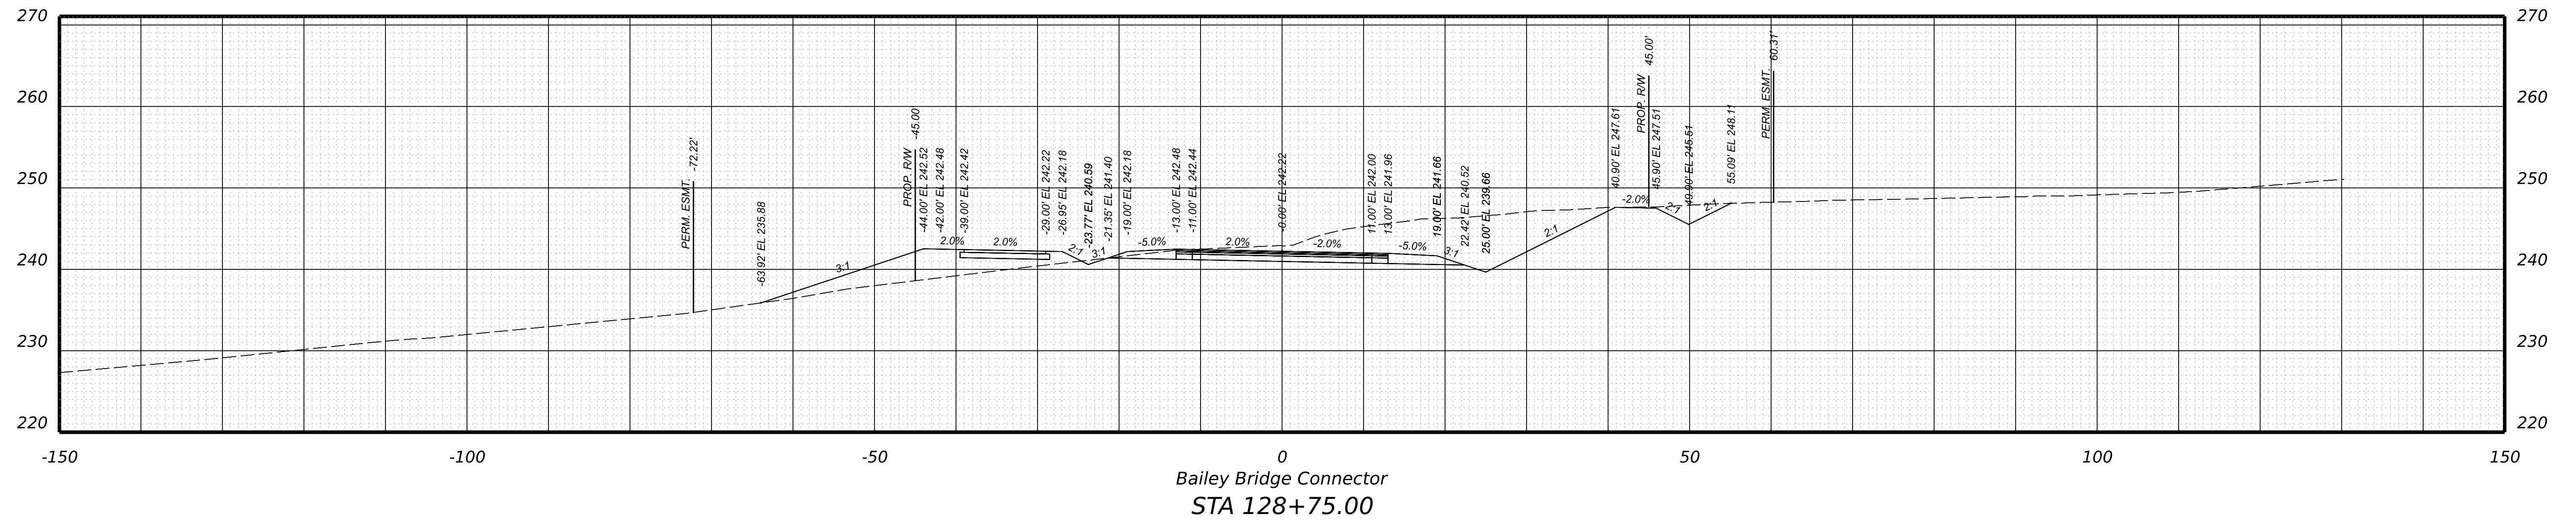

PROJECT	SHEET NO.
0000-020-820	XS-57



PROJECT MANAGER \_ BILL AREL (CDOT) - (804) 748-1037 \_  
SURVEYED BY, DATE \_ TIMMONS GROUP (804) 200-6500 4/2020 \_  
DESIGN BY \_ TIMMONS GROUP (804) 200-6500 \_  
SUBSURFACE UTILITY BY, DATE TIMMONS GROUP (804) 200-6500 4/2020



**RW PLANS**

THESE PLANS ARE UNFINISHED AND UNAPPROVED AND ARE NOT TO BE USED FOR ANY TYPE OF CONSTRUCTION.

**CROSS SECTIONS**  
SCALE 1 IN. = 10 FT

DESIGN FEATURES RELATING TO CONSTRUCTION OR TO REGULATION AND CONTROL OF TRAFFIC MAY BE SUBJECT TO CHANGE AS DEEMED NECESSARY BY THE DEPARTMENT

REVISED	STATE	STATE		SHEET NO.
	ROUTE	PROJECT		
	VA.	000	0000-020-820 R201,C501	XS-58

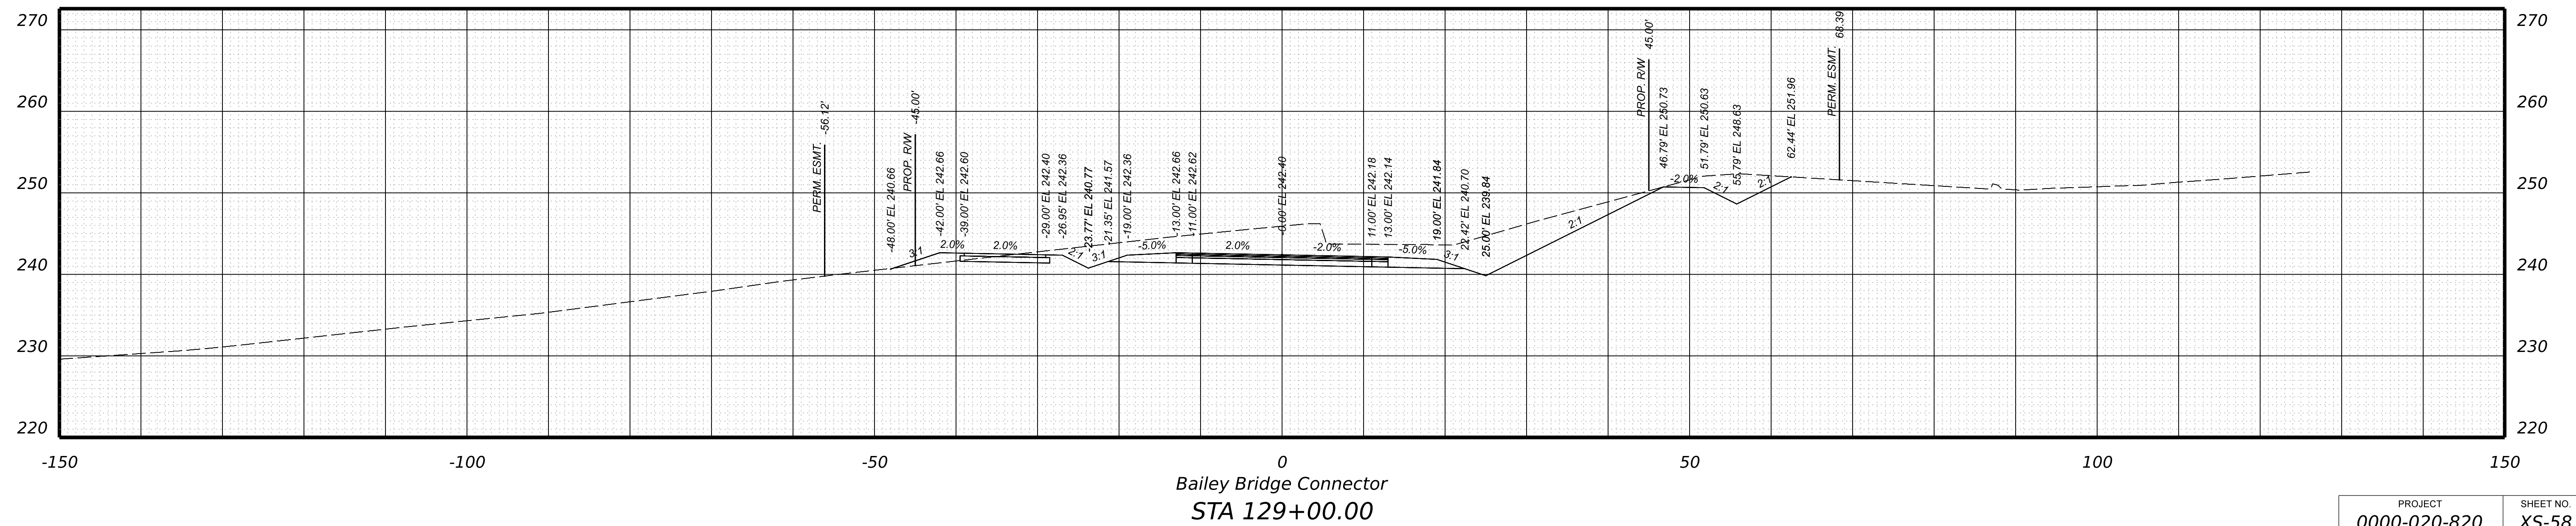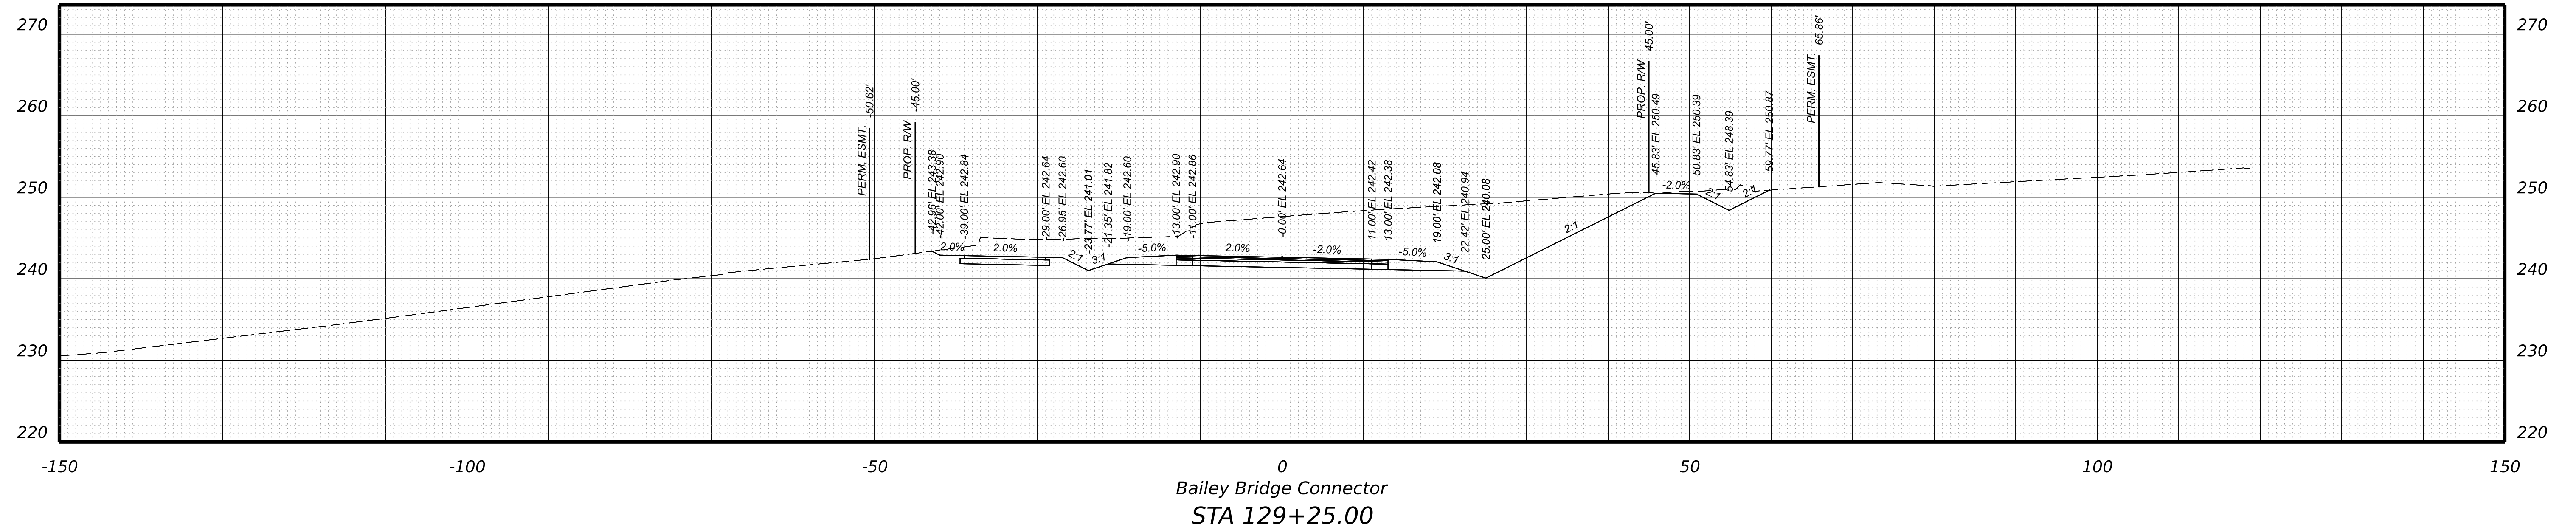

PROJECT	SHEET NO.
0000-020-820	XS-58

PROJECT MANAGER \_ BILL AREL (CDOT) - (804) 748-1037 \_  
SURVEYED BY, DATE \_ TIMMONS GROUP (804) 200-6500 4/2020 \_  
DESIGN BY \_ TIMMONS GROUP (804) 200-6500 \_  
SUBSURFACE UTILITY BY, DATE TIMMONS GROUP (804) 200-6500 4/2020



**RW PLANS**

THESE PLANS ARE UNFINISHED AND UNAPPROVED AND ARE NOT TO BE USED FOR ANY TYPE OF CONSTRUCTION.

**CROSS SECTIONS**  
SCALE 1 IN. = 10 FT

DESIGN FEATURES RELATING TO CONSTRUCTION OR TO REGULATION AND CONTROL OF TRAFFIC MAY BE SUBJECT TO CHANGE AS DEEMED NECESSARY BY THE DEPARTMENT

REVISED	STATE	ROUTE	STATE PROJECT	SHEET NO.
	VA.	000	0000-020-820 R201,C501	XS-59

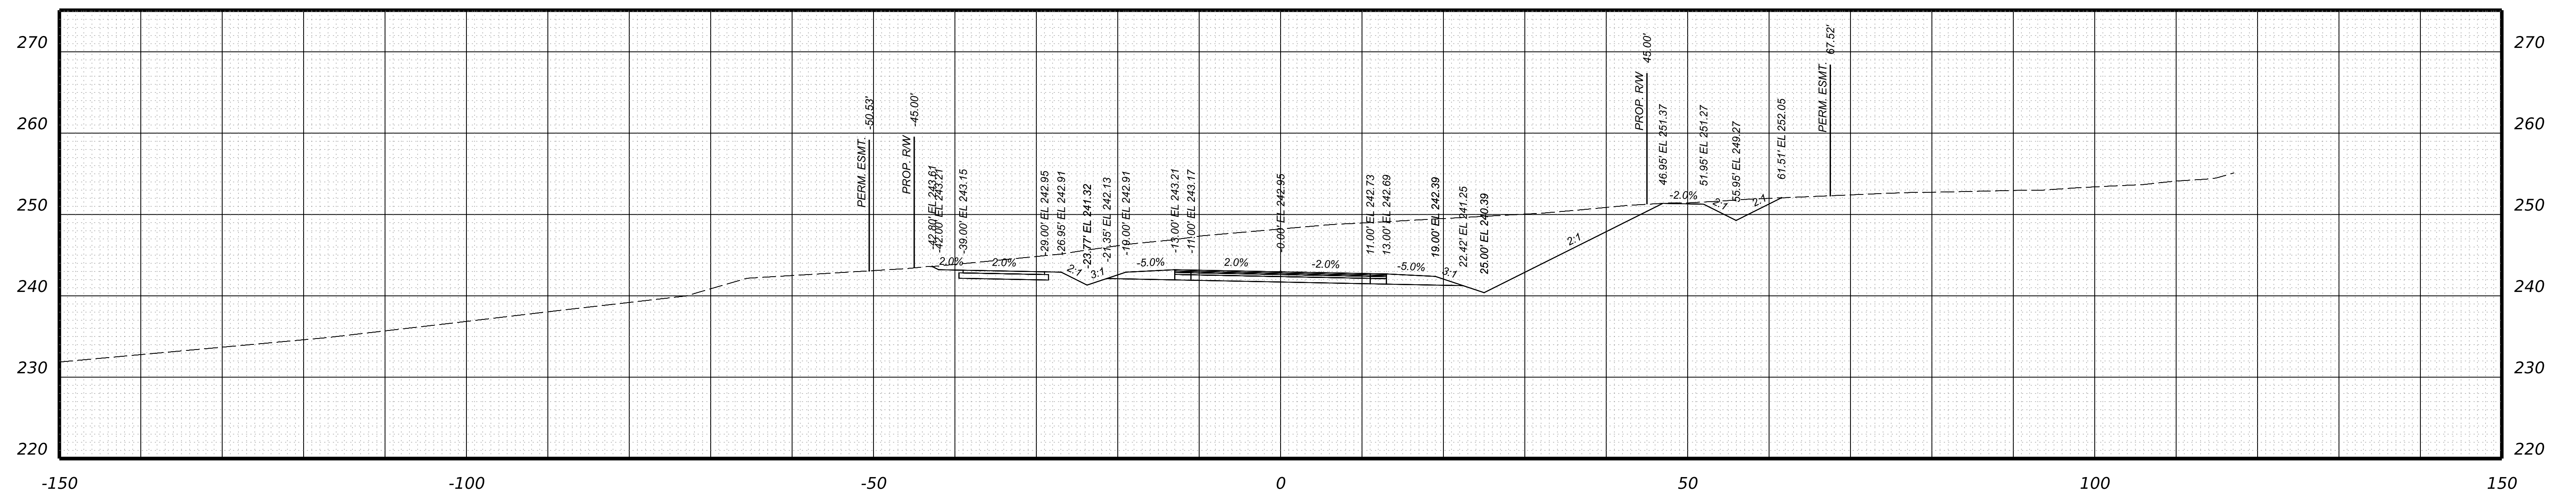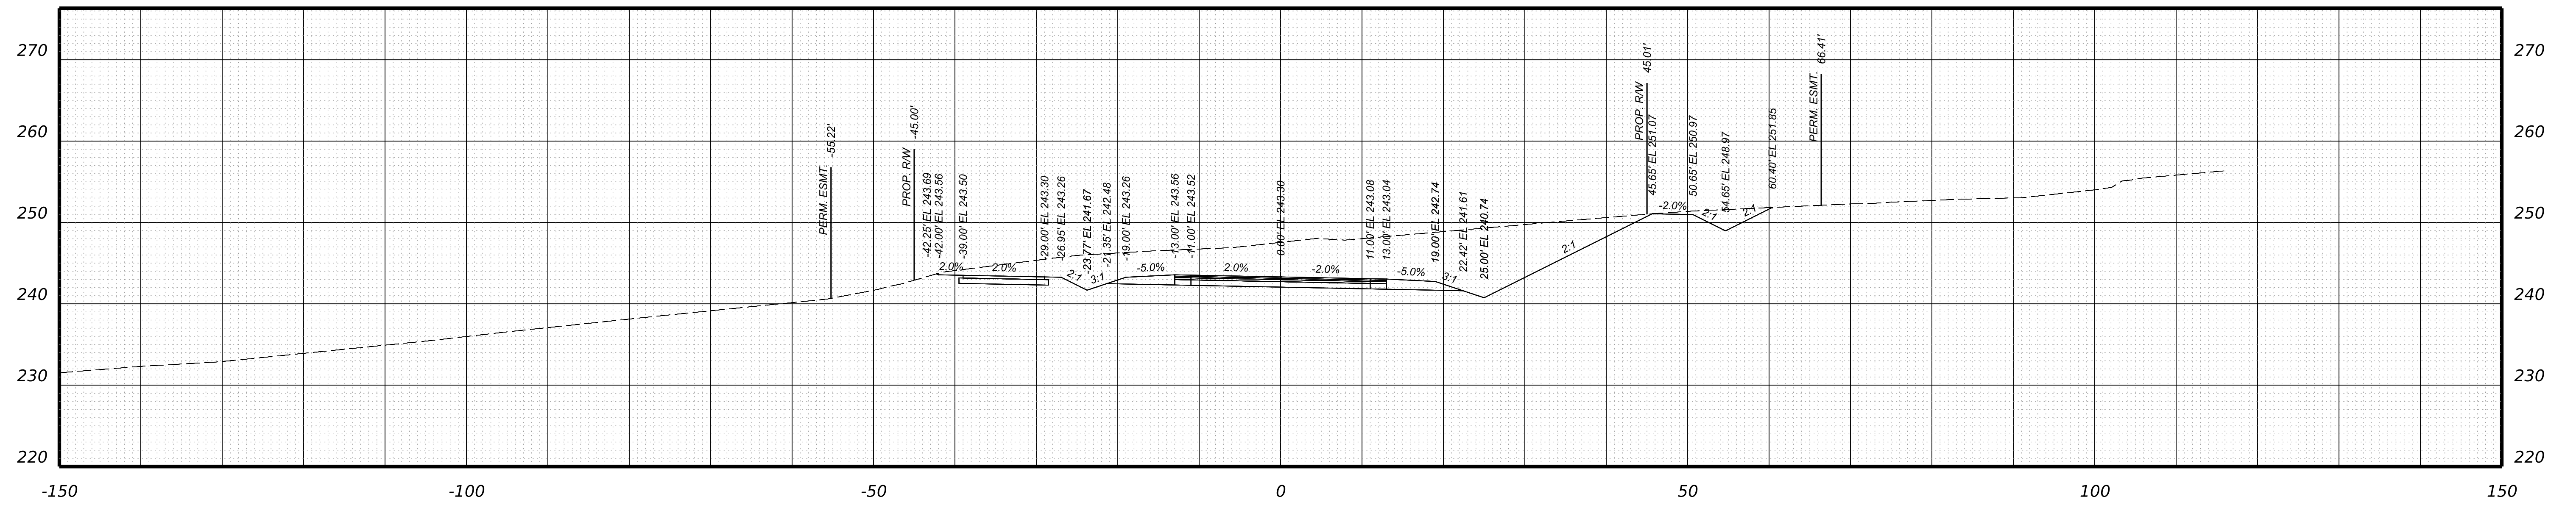

PROJECT	SHEET NO.
0000-020-820	XS-59

PROJECT MANAGER \_ BILL AREL (CDOT) - (804) 748-1037 \_  
SURVEYED BY, DATE \_ TIMMONS GROUP (804) 200-6500 4/2020 \_  
DESIGN BY \_ TIMMONS GROUP (804) 200-6500 \_  
SUBSURFACE UTILITY BY, DATE TIMMONS GROUP (804) 200-6500 4/2020



**RW PLANS**

THESE PLANS ARE UNFINISHED AND UNAPPROVED AND ARE NOT TO BE USED FOR ANY TYPE OF CONSTRUCTION.

**CROSS SECTIONS**  
SCALE 1 IN. = 10 FT

DESIGN FEATURES RELATING TO CONSTRUCTION OR TO REGULATION AND CONTROL OF TRAFFIC MAY BE SUBJECT TO CHANGE AS DEEMED NECESSARY BY THE DEPARTMENT

REVISED	STATE	STATE		SHEET NO.
	ROUTE	PROJECT		
	VA.	000	0000-020-820 R201,C501	XS-60

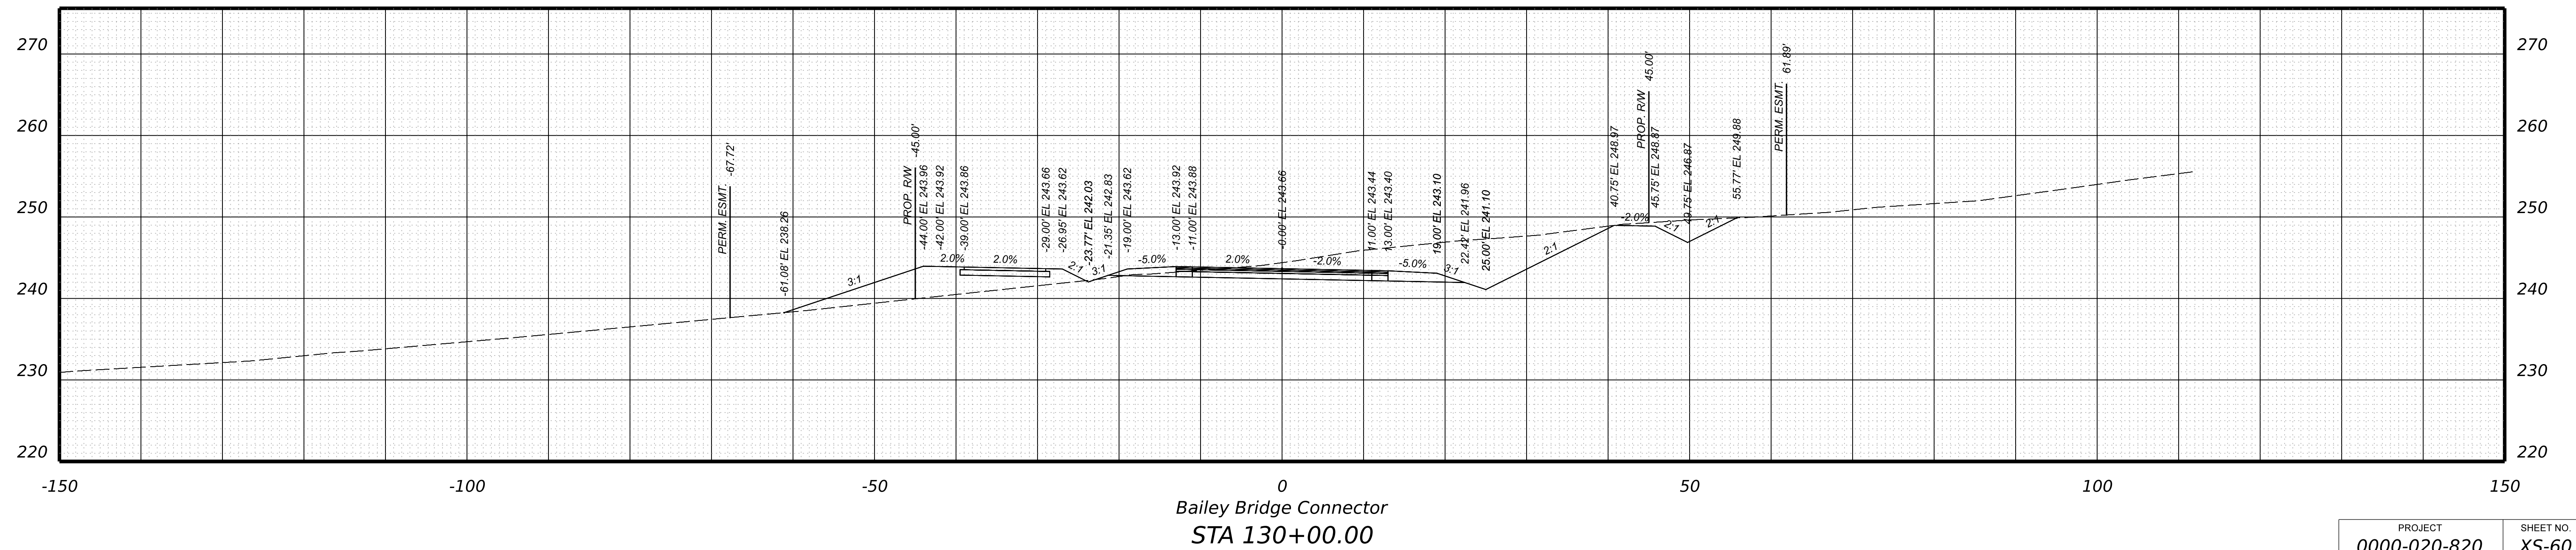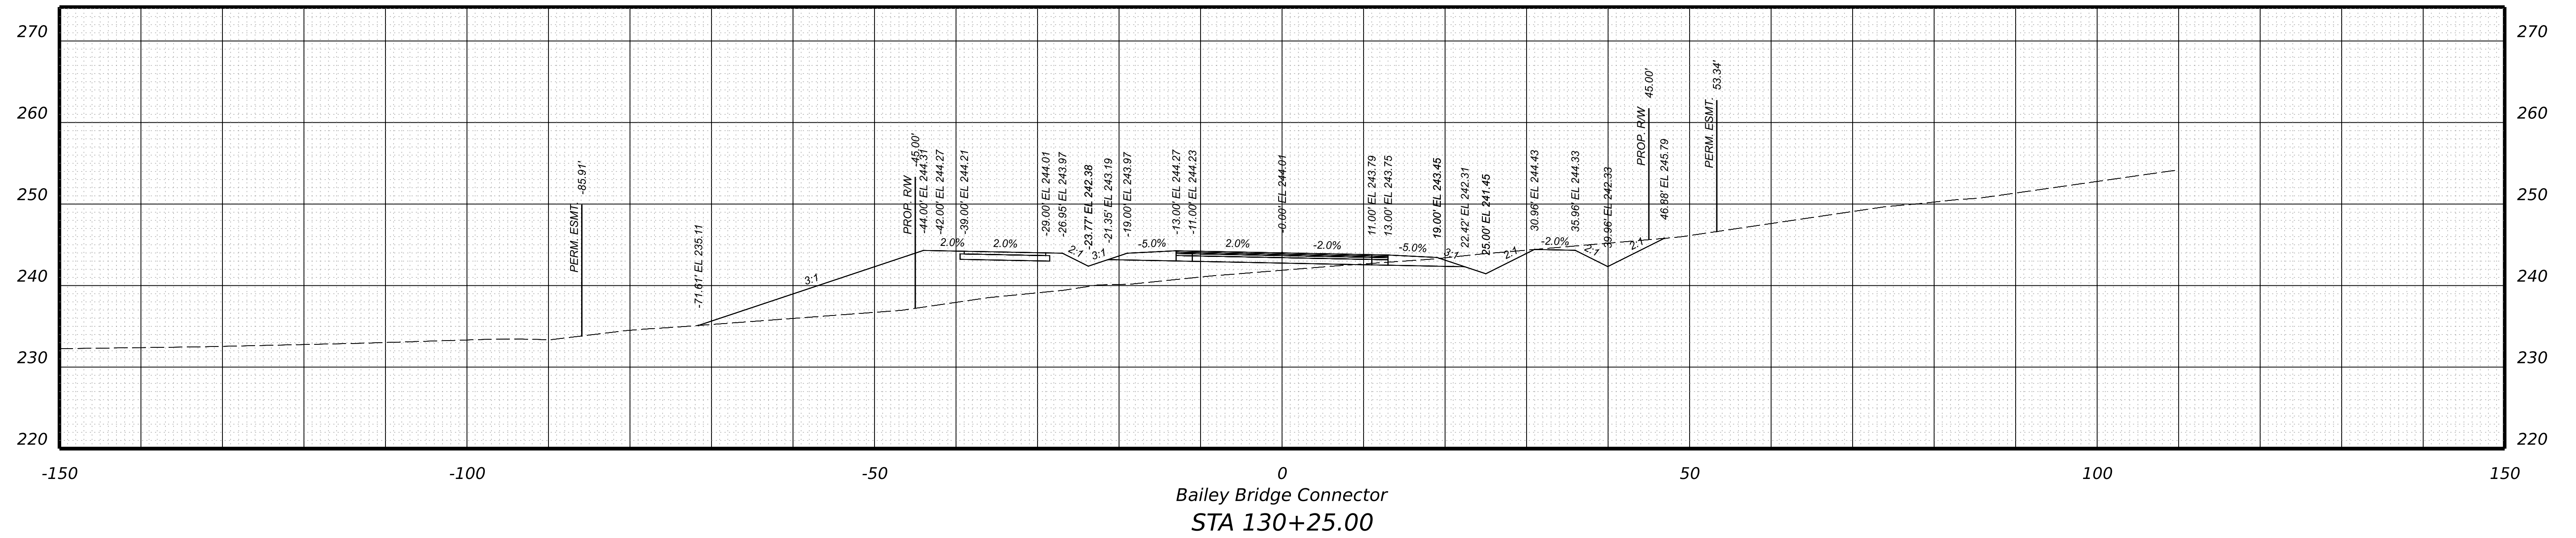

PROJECT	SHEET NO.
0000-020-820	XS-60

PROJECT MANAGER \_ BILL AREL (CDOT) - (804) 748-1037  
SURVEYED BY, DATE \_ TIMMONS GROUP (804) 200-6500 4/2020  
DESIGN BY \_ TIMMONS GROUP (804) 200-6500  
SUBSURFACE UTILITY BY, DATE TIMMONS GROUP (804) 200-6500 4/2020



**RW PLANS**

THESE PLANS ARE UNFINISHED AND UNAPPROVED AND ARE NOT TO BE USED FOR ANY TYPE OF CONSTRUCTION.

**CROSS SECTIONS**  
SCALE 1 IN. = 10 FT

DESIGN FEATURES RELATING TO CONSTRUCTION OR TO REGULATION AND CONTROL OF TRAFFIC MAY BE SUBJECT TO CHANGE AS DEEMED NECESSARY BY THE DEPARTMENT

REVISED	STATE	STATE		SHEET NO.
	ROUTE	PROJECT		
	VA.	000	0000-020-820 R201,C501	XS-61

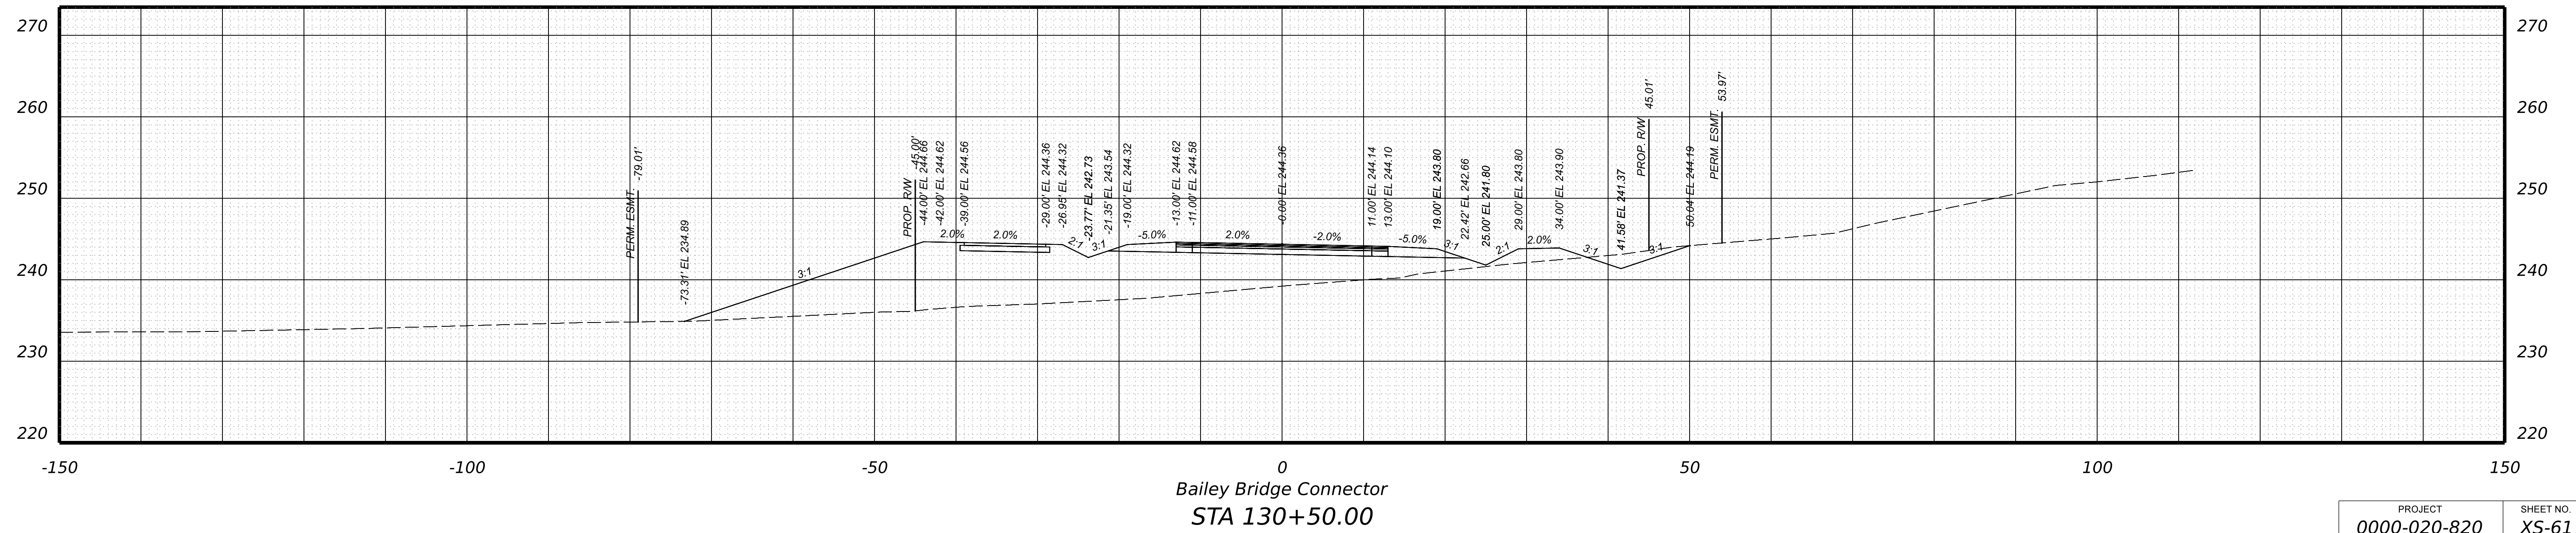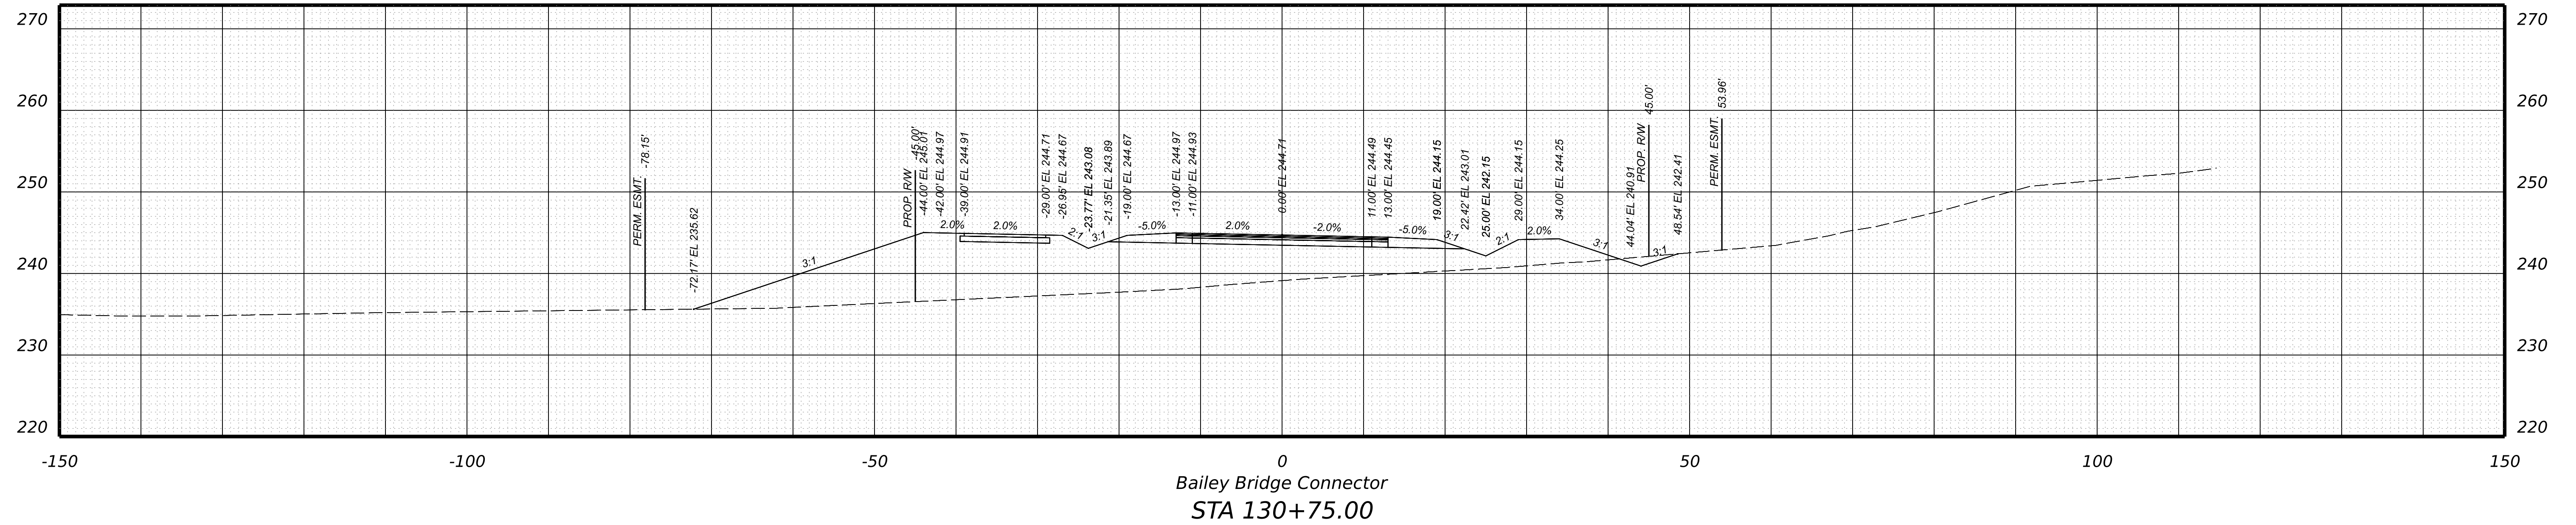

PROJECT	SHEET NO.
0000-020-820	XS-61

PROJECT MANAGER \_ BILL AREL (CDOT) - (804) 748-1037 \_  
SURVEYED BY, DATE \_ TIMMONS GROUP (804) 200-6500 4/2020 \_  
DESIGN BY \_ TIMMONS GROUP (804) 200-6500 \_  
SUBSURFACE UTILITY BY, DATE TIMMONS GROUP (804) 200-6500 4/2020


**RW PLANS**

**CROSS SECTIONS**  
SCALE 1 IN. = 10 FT


DESIGN FEATURES RELATING TO CONSTRUCTION  
OR TO REGULATION AND CONTROL OF TRAFFIC  
MAY BE SUBJECT TO CHANGE AS DEEMED  
NECESSARY BY THE DEPARTMENT

REVISED	STATE	ROUTE	STATE	PROJECT	SHEET NO.
	VA.	000		0000-020-820 R201,C501	XS-62


THESE PLANS ARE UNFINISHED AND  
UNAPPROVED AND ARE NOT TO BE  
USED FOR ANY TYPE OF  
CONSTRUCTION.

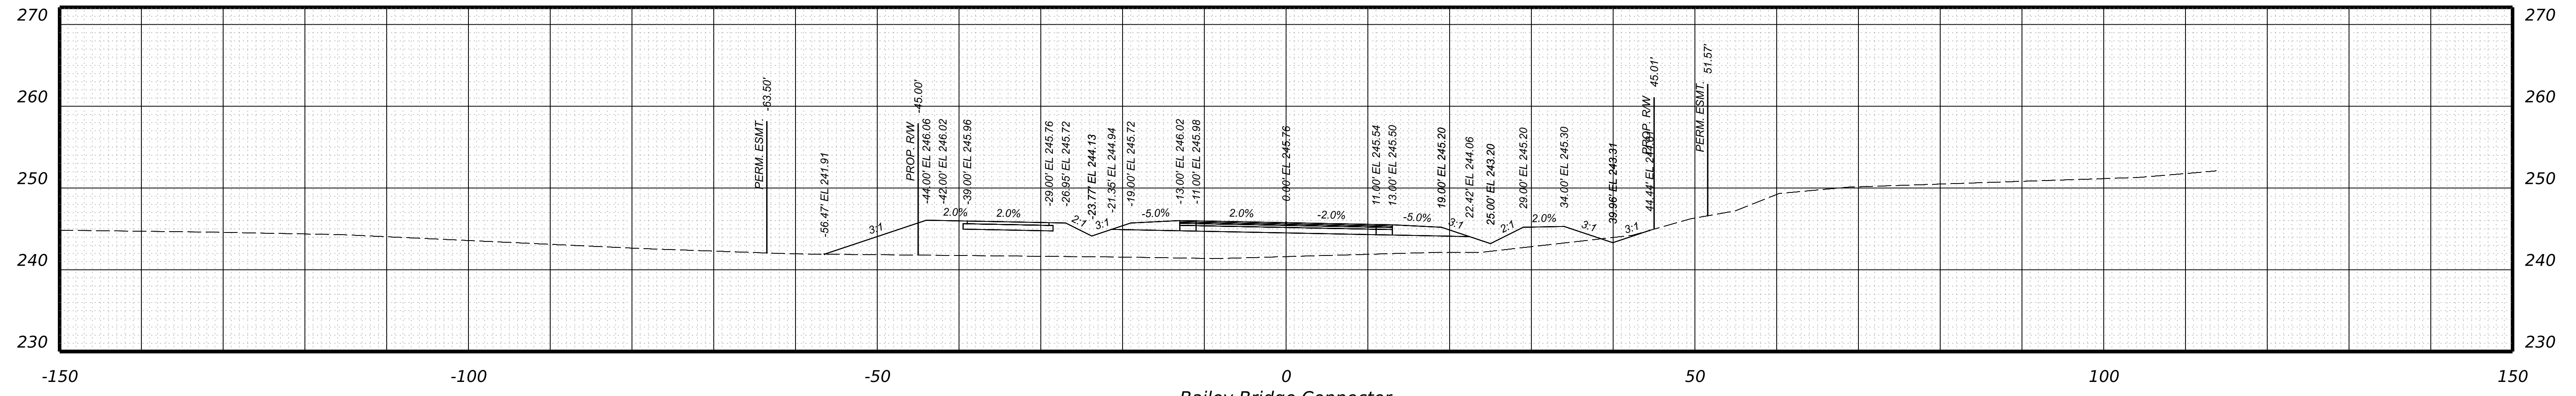

Bailey Bridge Connector  
STA 131+50.00

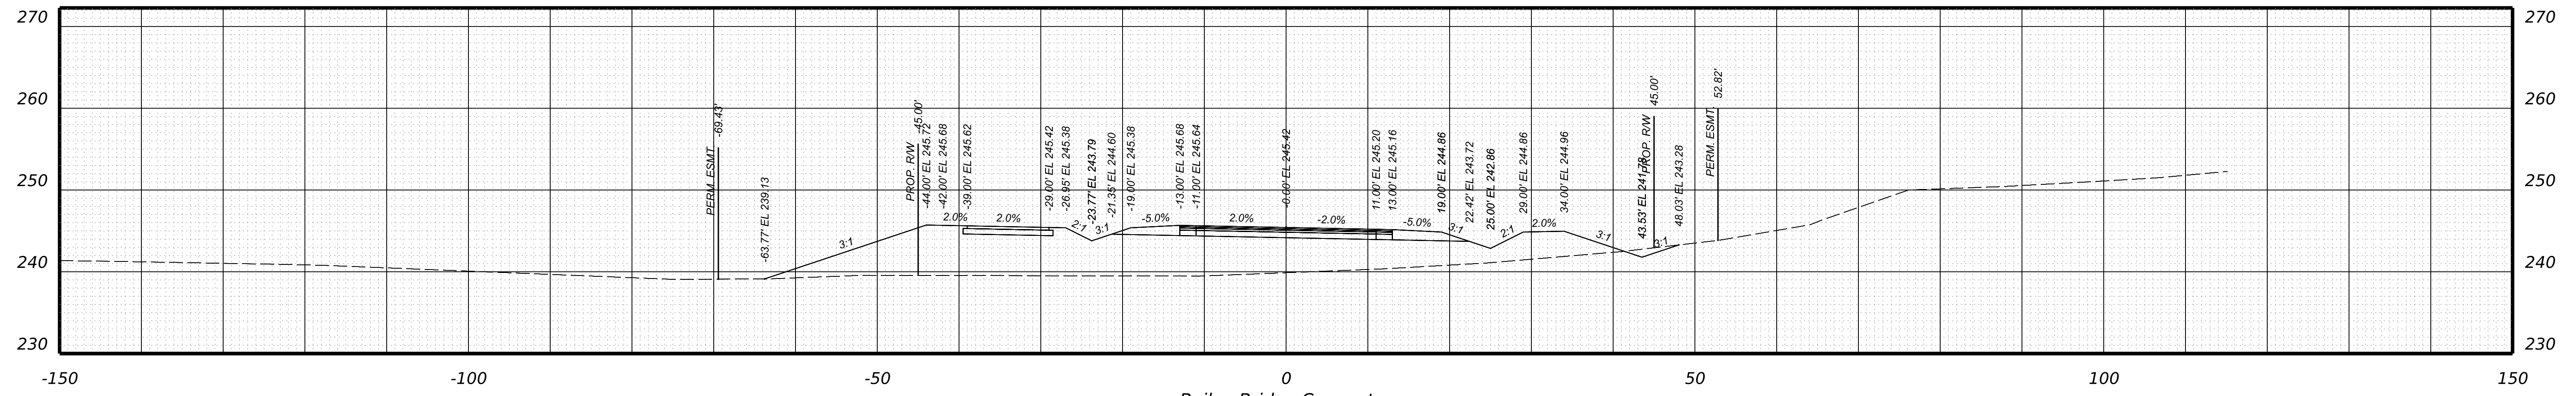

Bailey Bridge Connector  
STA 131+25.00

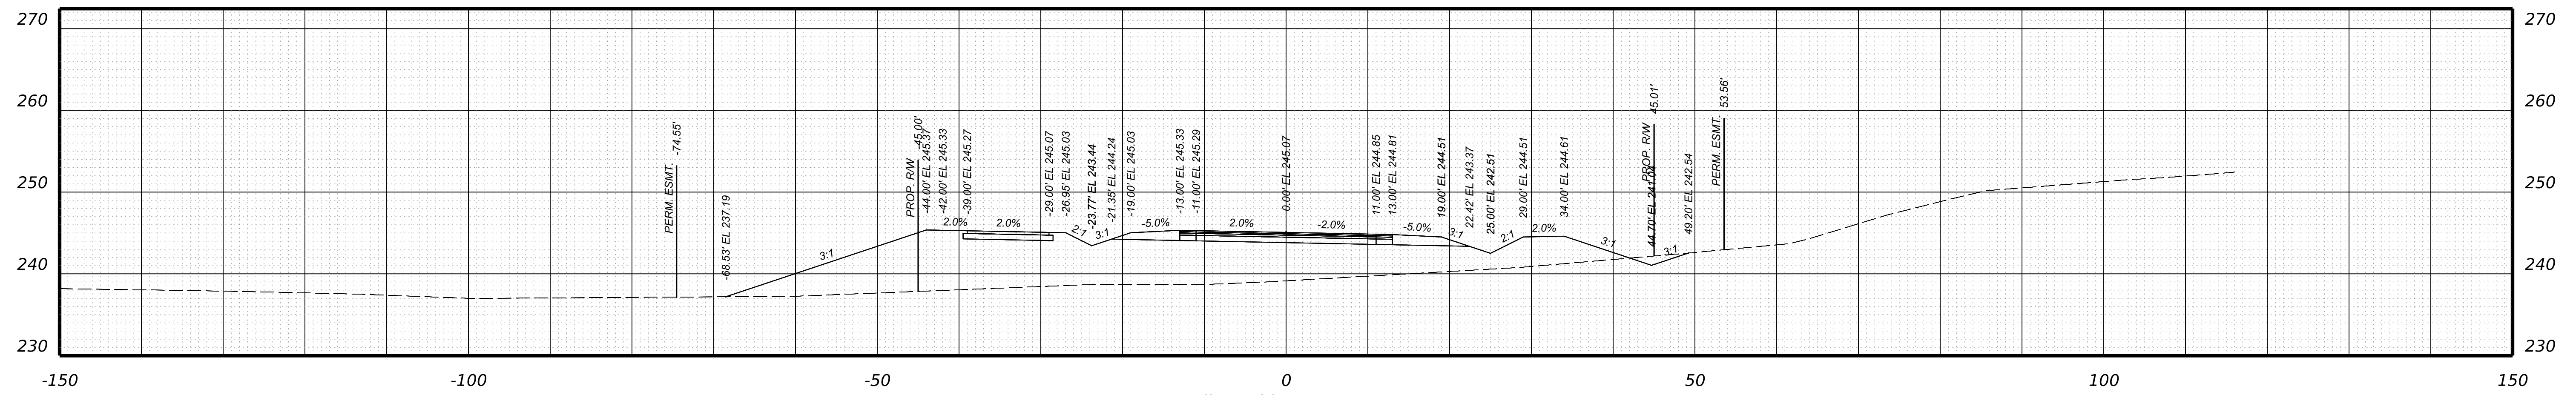

Bailey Bridge Connector  
STA 131+00.00

PROJECT	SHEET NO.
0000-020-820	XS-62



PROJECT MANAGER \_ BILL AREL (CDOT) - (804) 748-1037 \_  
SURVEYED BY, DATE \_ TIMMONS GROUP (804) 200-6500 4/2020 \_  
DESIGN BY \_ TIMMONS GROUP (804) 200-6500 \_  
SUBSURFACE UTILITY BY, DATE TIMMONS GROUP (804) 200-6500 4/2020


**RW PLANS**

THESE PLANS ARE UNFINISHED AND UNAPPROVED AND ARE NOT TO BE USED FOR ANY TYPE OF CONSTRUCTION.


**CROSS SECTIONS**  
SCALE 1 IN. = 10 FT

DESIGN FEATURES RELATING TO CONSTRUCTION OR TO REGULATION AND CONTROL OF TRAFFIC MAY BE SUBJECT TO CHANGE AS DEEMED NECESSARY BY THE DEPARTMENT


REVISED	STATE	ROUTE	STATE PROJECT	SHEET NO.
	VA.	000	0000-020-820 R201,C501	XS-63

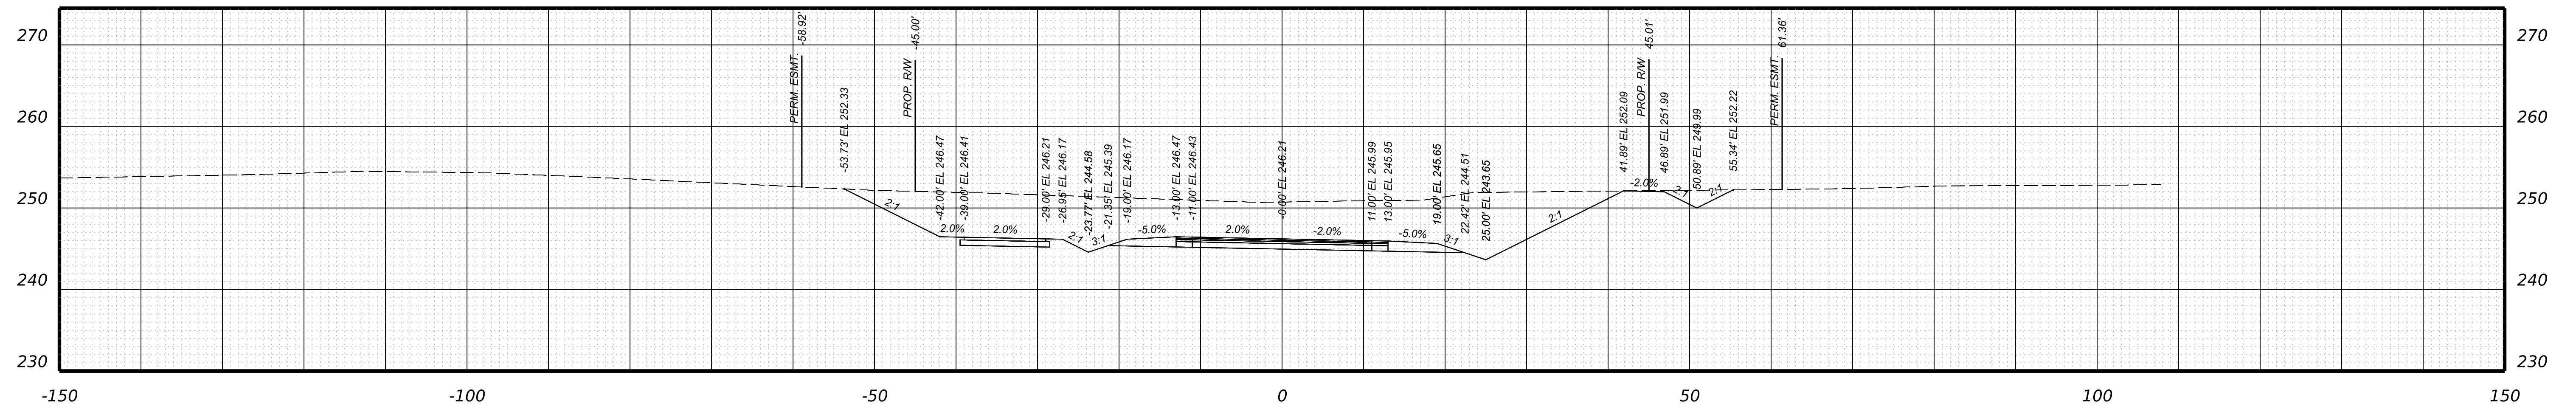

Bailey Bridge Connector  
STA 132+25.00

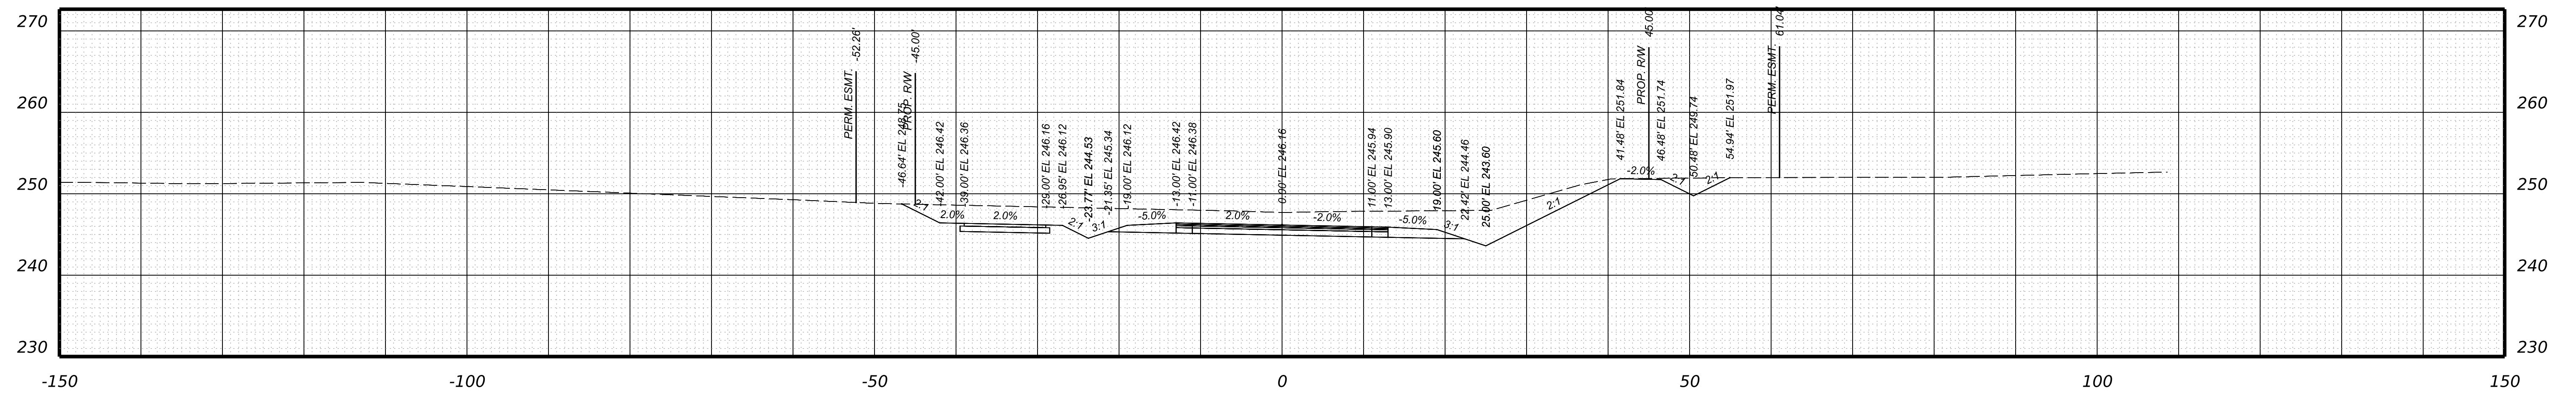

Bailey Bridge Connector  
STA 132+00.00

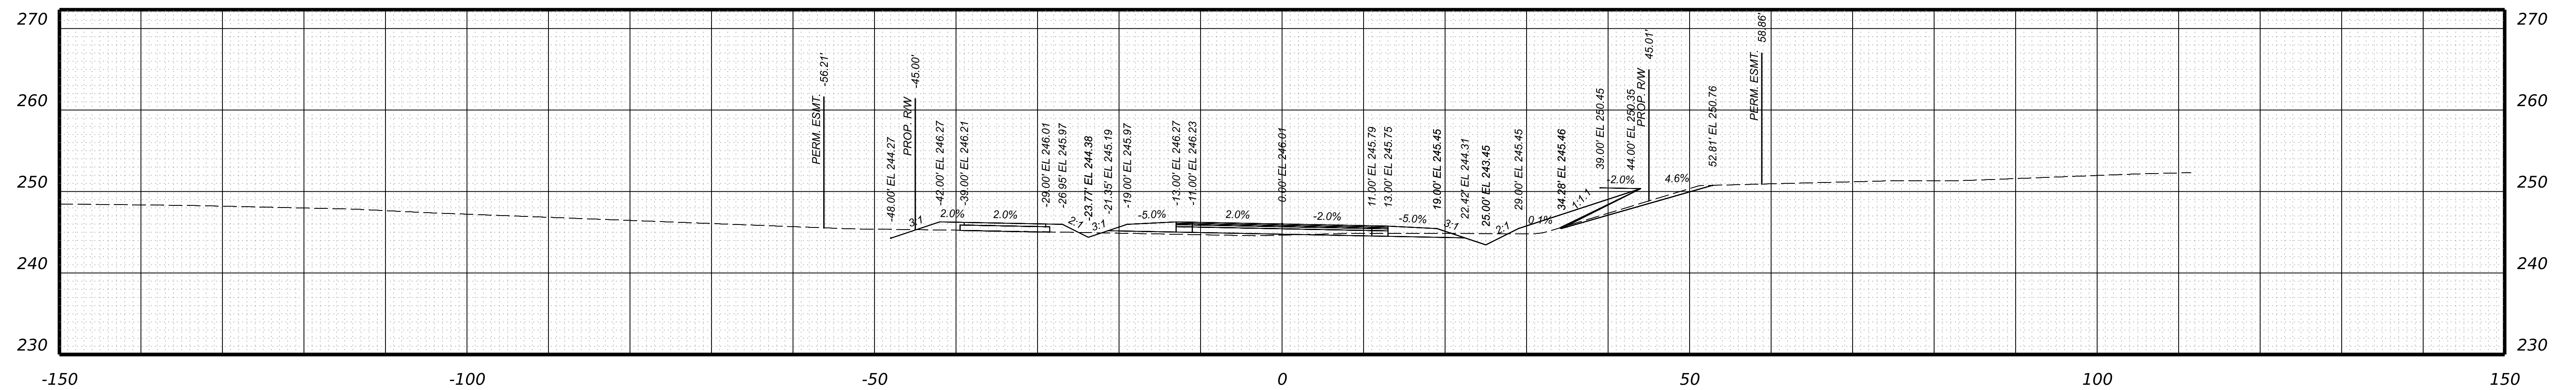

Bailey Bridge Connector  
STA 131+75.00

PROJECT	SHEET NO.
0000-020-820	XS-63


PROJECT MANAGER \_ BILL AREL (CDOT) - (804) 748-1037  
SURVEYED BY, DATE \_ TIMMONS GROUP (804) 200-6500 4/2020  
DESIGN BY \_ TIMMONS GROUP (804) 200-6500  
SUBSURFACE UTILITY BY, DATE TIMMONS GROUP (804) 200-6500 4/2020

# CROSS SECTIONS

SCALE 1 IN. = 10 FT

DESIGN FEATURES RELATING TO CONSTRUCTION OR TO REGULATION AND CONTROL OF TRAFFIC MAY BE SUBJECT TO CHANGE AS DEEMED NECESSARY BY THE DEPARTMENT


REVISED	STATE	ROUTE	STATE	PROJECT	SHEET NO.
	VA.	000		0000-020-820 R201,C501	XS-64

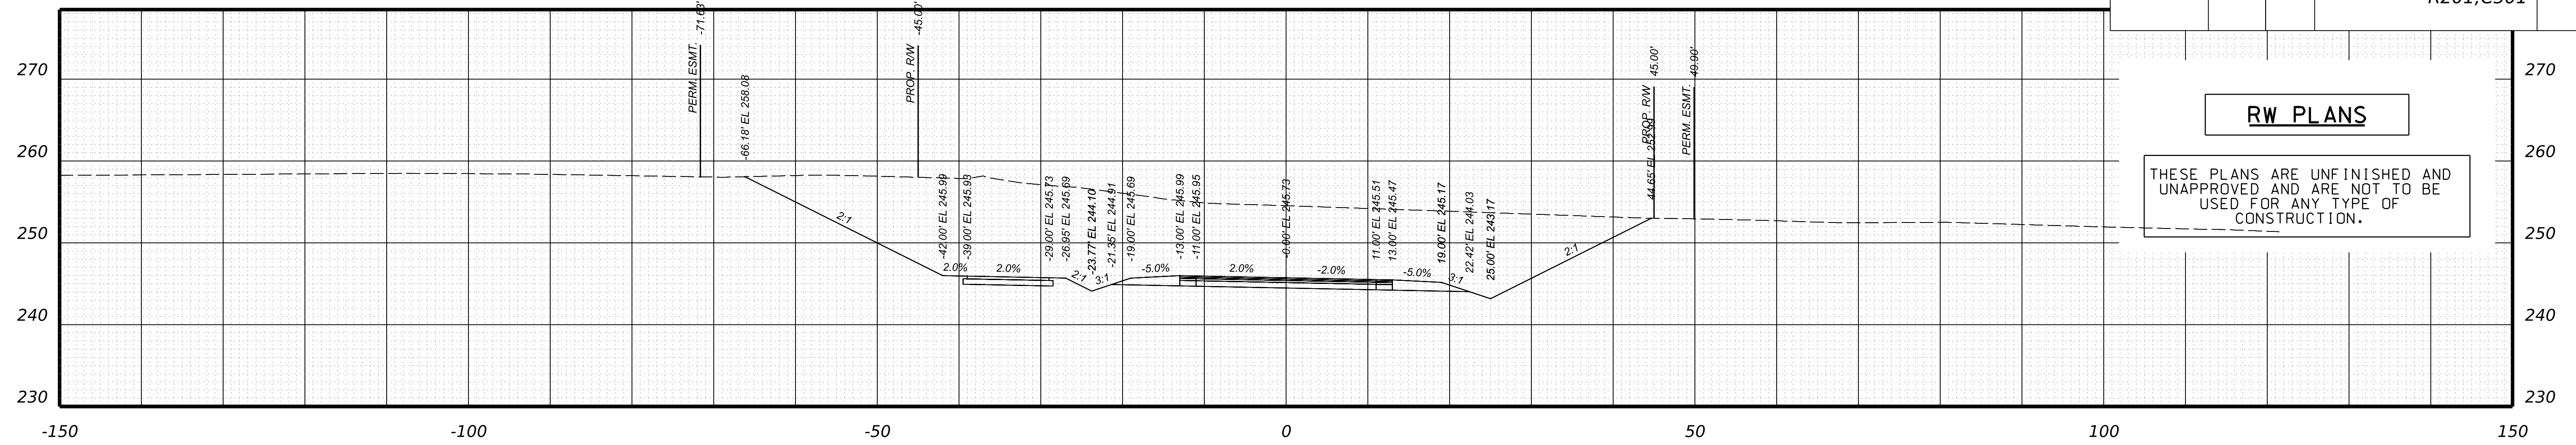


Bailey Bridge Connector  
STA 133+00.00

**RW PLANS**

THESE PLANS ARE UNFINISHED AND UNAPPROVED AND ARE NOT TO BE USED FOR ANY TYPE OF CONSTRUCTION.

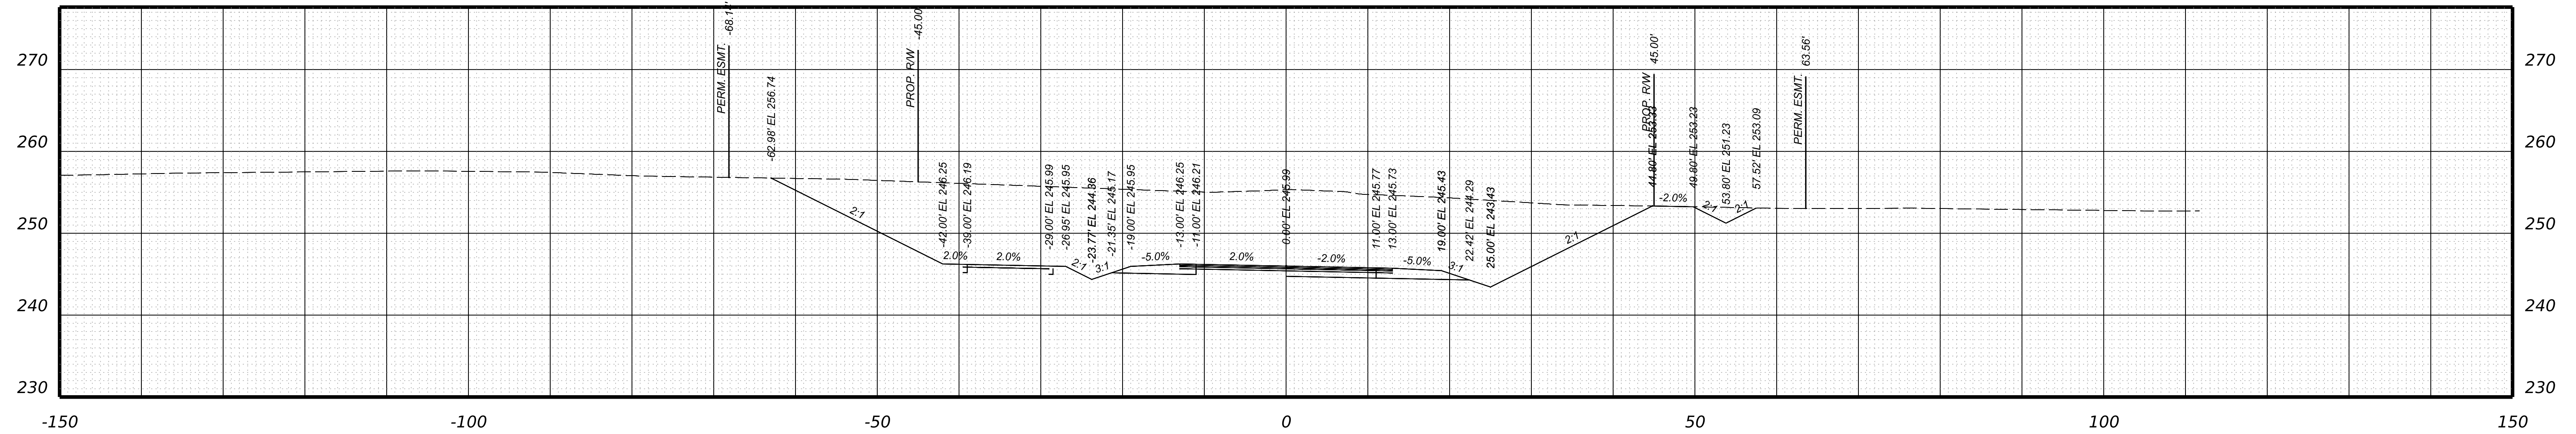

Bailey Bridge Connector  
STA 132+75.00

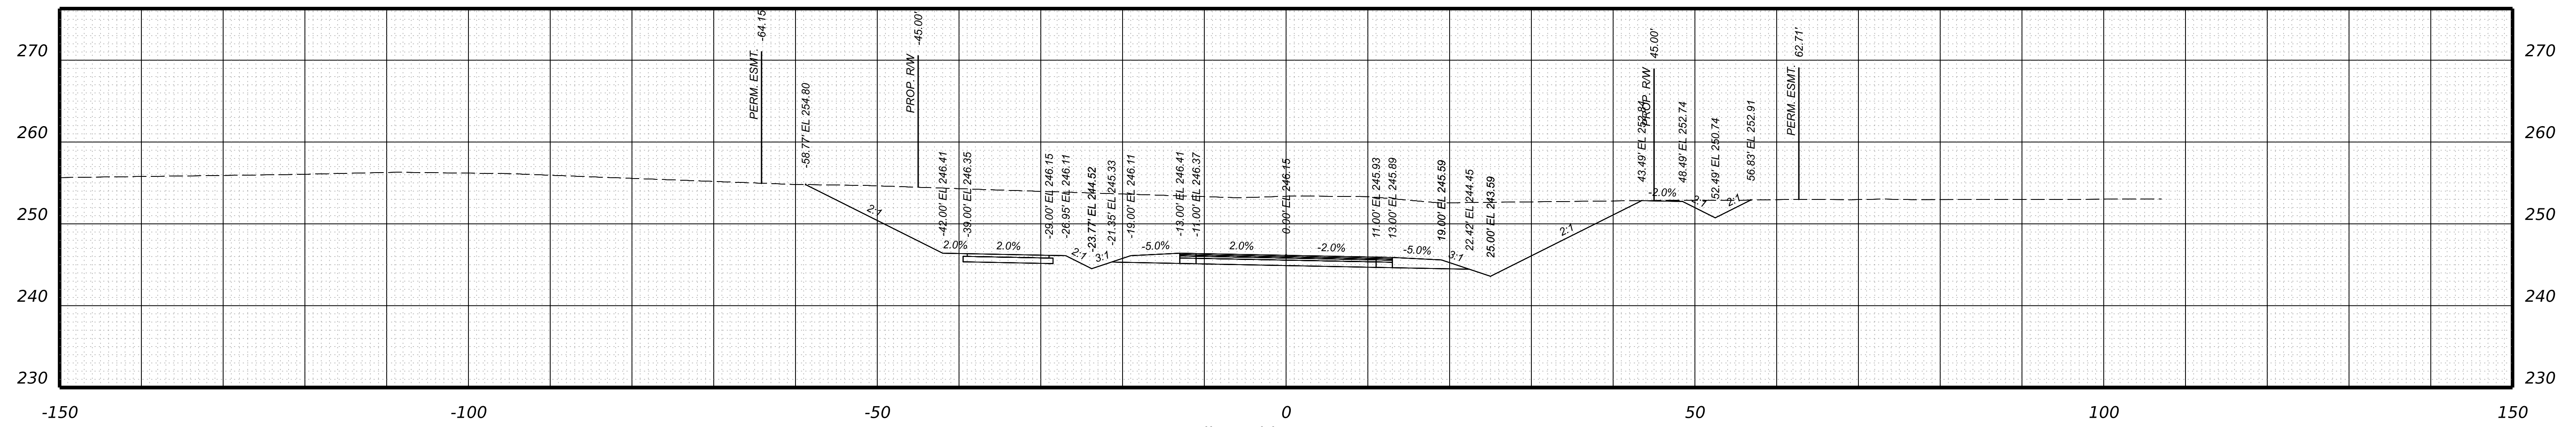

Bailey Bridge Connector  
STA 132+50.00

PROJECT	SHEET NO.
0000-020-820	XS-64

PROJECT MANAGER \_ BILL AREL (CDOT) - (804) 748-1037 \_  
SURVEYED BY, DATE \_ TIMMONS GROUP (804) 200-6500 4/2020 \_  
DESIGN BY \_ TIMMONS GROUP (804) 200-6500 \_  
SUBSURFACE UTILITY BY, DATE TIMMONS GROUP (804) 200-6500 4/2020



**RW PLANS**

THESE PLANS ARE UNFINISHED AND UNAPPROVED AND ARE NOT TO BE USED FOR ANY TYPE OF CONSTRUCTION.

**CROSS SECTIONS**  
SCALE 1 IN. = 10 FT

DESIGN FEATURES RELATING TO CONSTRUCTION OR TO REGULATION AND CONTROL OF TRAFFIC MAY BE SUBJECT TO CHANGE AS DEEMED NECESSARY BY THE DEPARTMENT

REVISED	STATE	STATE		SHEET NO.
	ROUTE	PROJECT		
	VA.	000	0000-020-820 R201,C501	XS-65

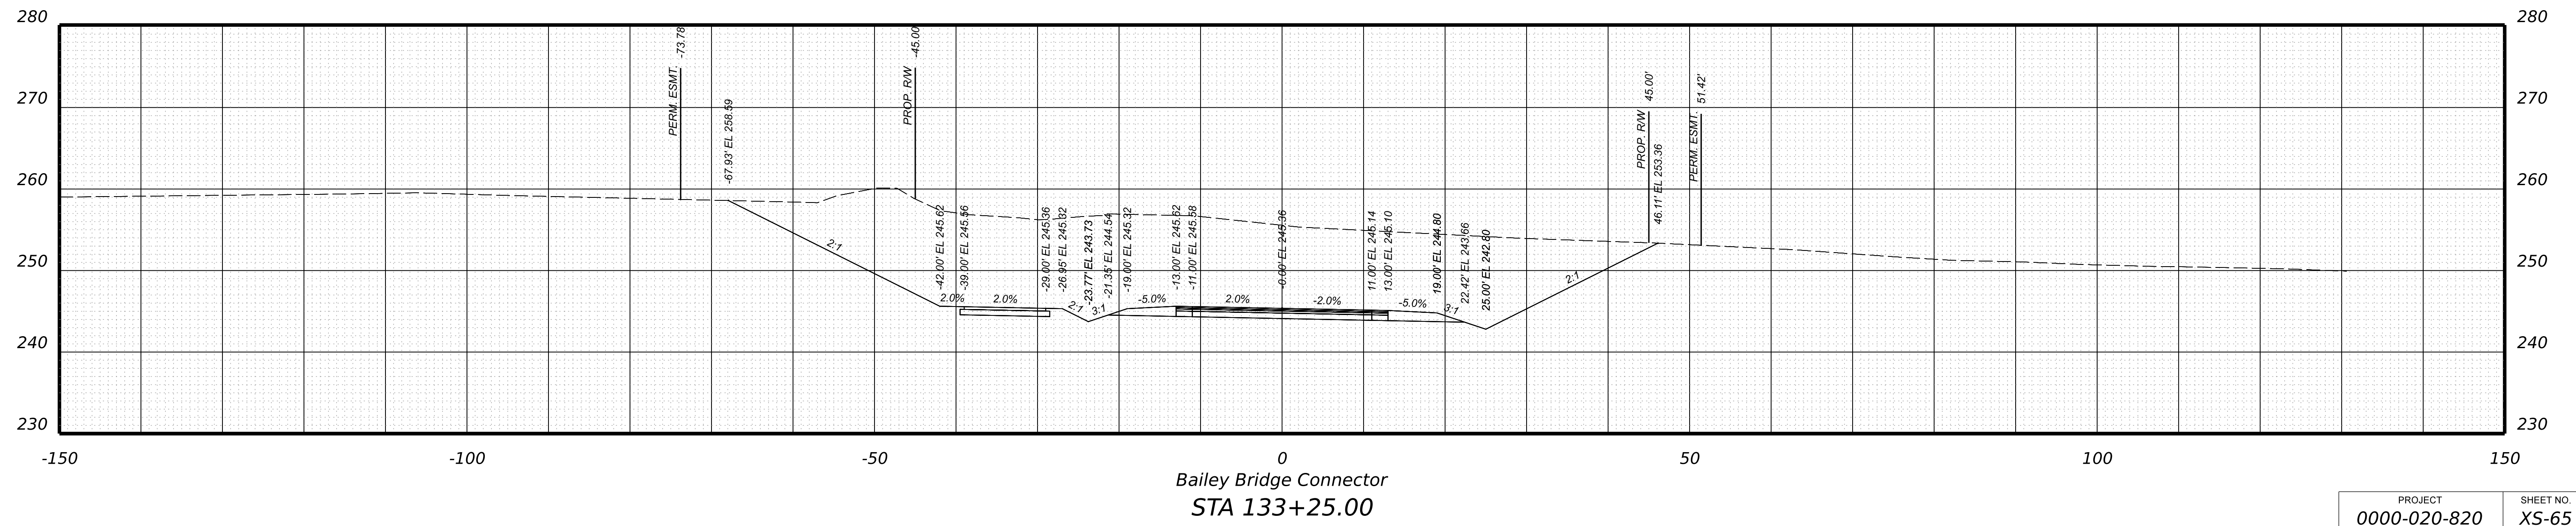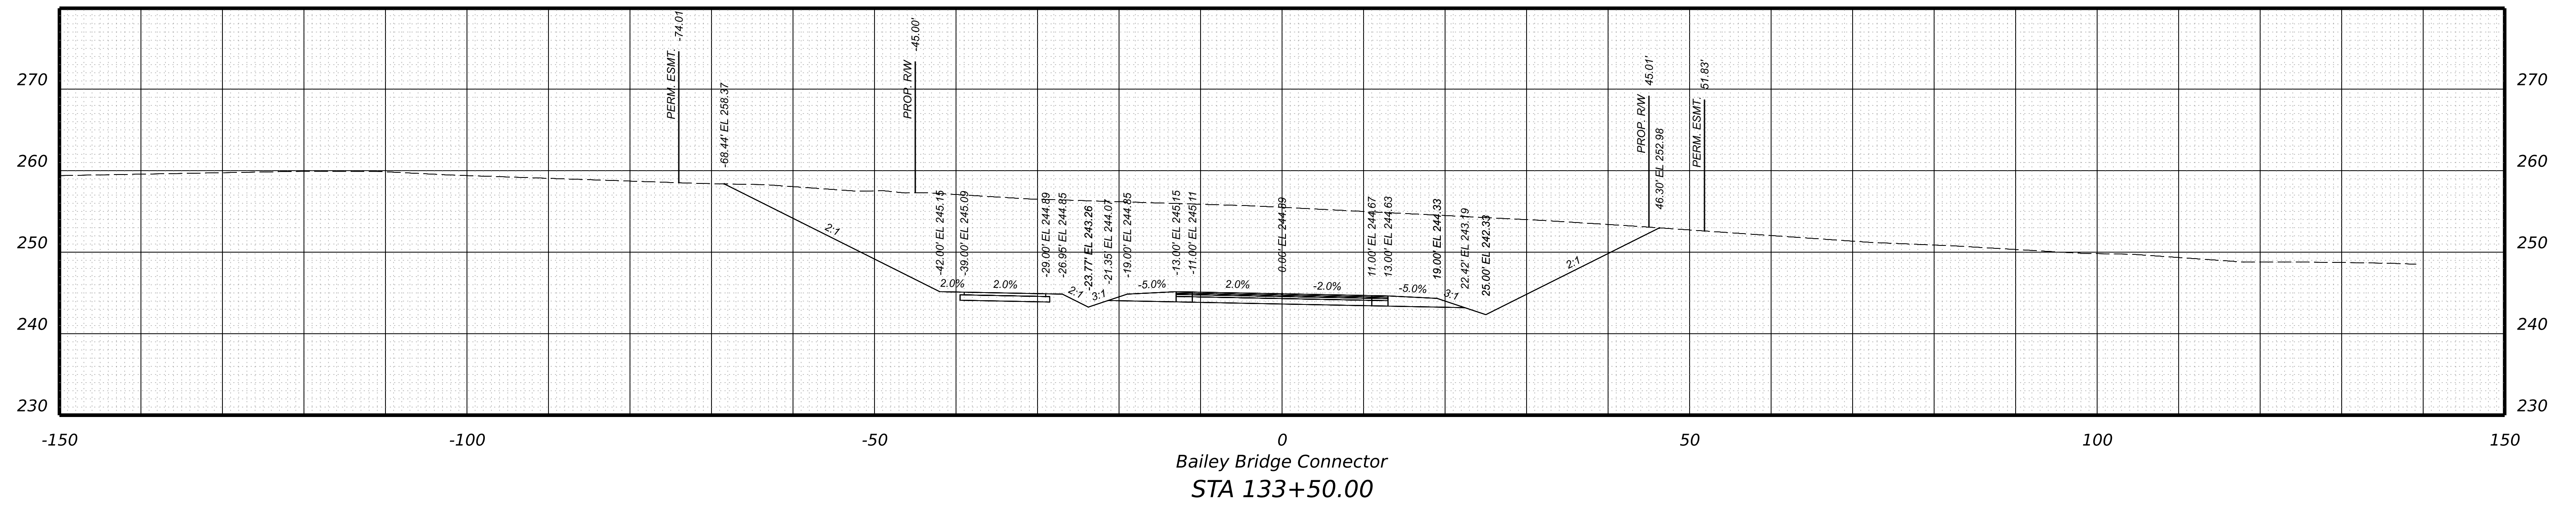

PROJECT	SHEET NO.
0000-020-820	XS-65

PROJECT MANAGER \_ BILL AREL (CDOT) - (804) 748-1037 \_  
SURVEYED BY, DATE \_ TIMMONS GROUP (804) 200-6500 4/2020 \_  
DESIGN BY \_ TIMMONS GROUP (804) 200-6500 \_  
SUBSURFACE UTILITY BY, DATE TIMMONS GROUP (804) 200-6500 4/2020



**RW PLANS**

THESE PLANS ARE UNFINISHED AND UNAPPROVED AND ARE NOT TO BE USED FOR ANY TYPE OF CONSTRUCTION.

**CROSS SECTIONS**  
SCALE 1 IN. = 10 FT

DESIGN FEATURES RELATING TO CONSTRUCTION OR TO REGULATION AND CONTROL OF TRAFFIC MAY BE SUBJECT TO CHANGE AS DEEMED NECESSARY BY THE DEPARTMENT

REVISED	STATE	STATE		SHEET NO.
	ROUTE	PROJECT		
	VA.	000	0000-020-820 R201,C501	XS-66

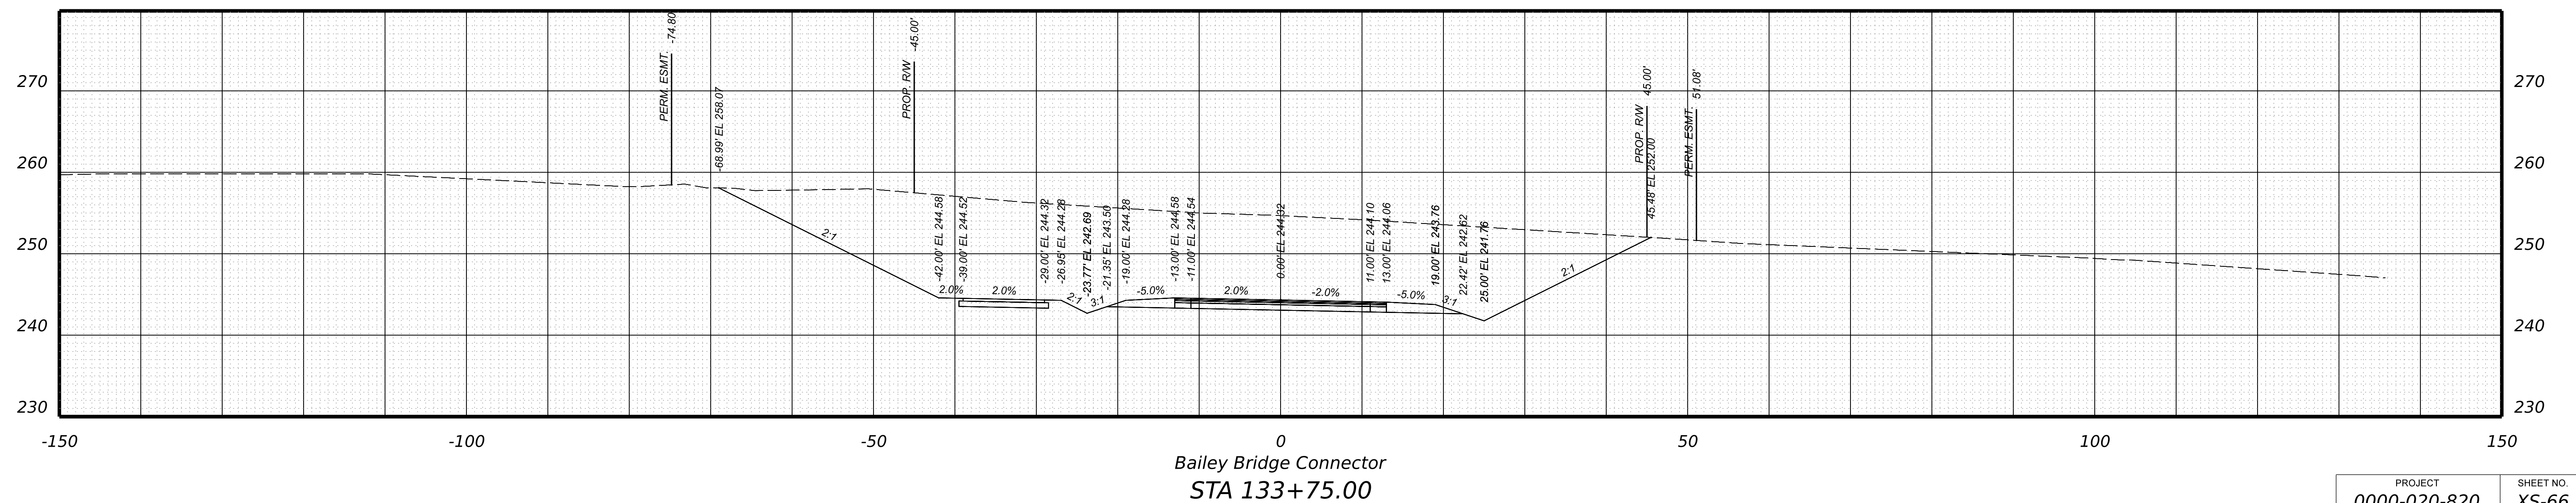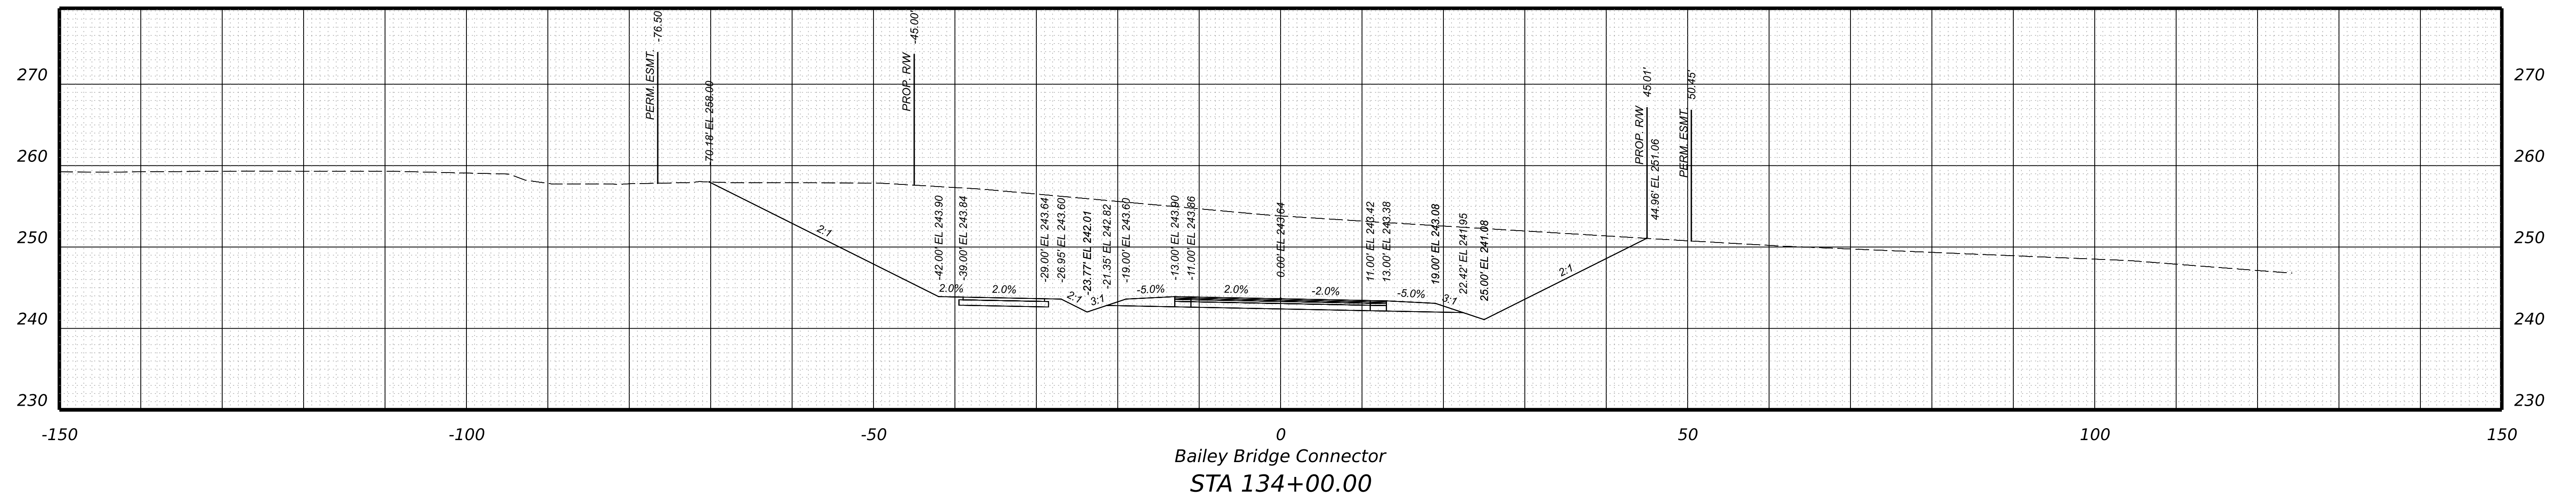

PROJECT	SHEET NO.
0000-020-820	XS-66




PROJECT MANAGER \_ BILL AREL (CDOT) - (804) 748-1037  
SURVEYED BY, DATE \_ TIMMONS GROUP (804) 200-6500 4/2020  
DESIGN BY \_ TIMMONS GROUP (804) 200-6500  
SUBSURFACE UTILITY BY, DATE TIMMONS GROUP (804) 200-6500 4/2020

# CROSS SECTIONS

SCALE 1 IN. = 10 FT



DESIGN FEATURES RELATING TO CONSTRUCTION OR TO REGULATION AND CONTROL OF TRAFFIC MAY BE SUBJECT TO CHANGE AS DEEMED NECESSARY BY THE DEPARTMENT

REVISED	STATE	ROUTE	STATE	PROJECT	SHEET NO.
	VA.	000		0000-020-820 R201,C501	XS-67

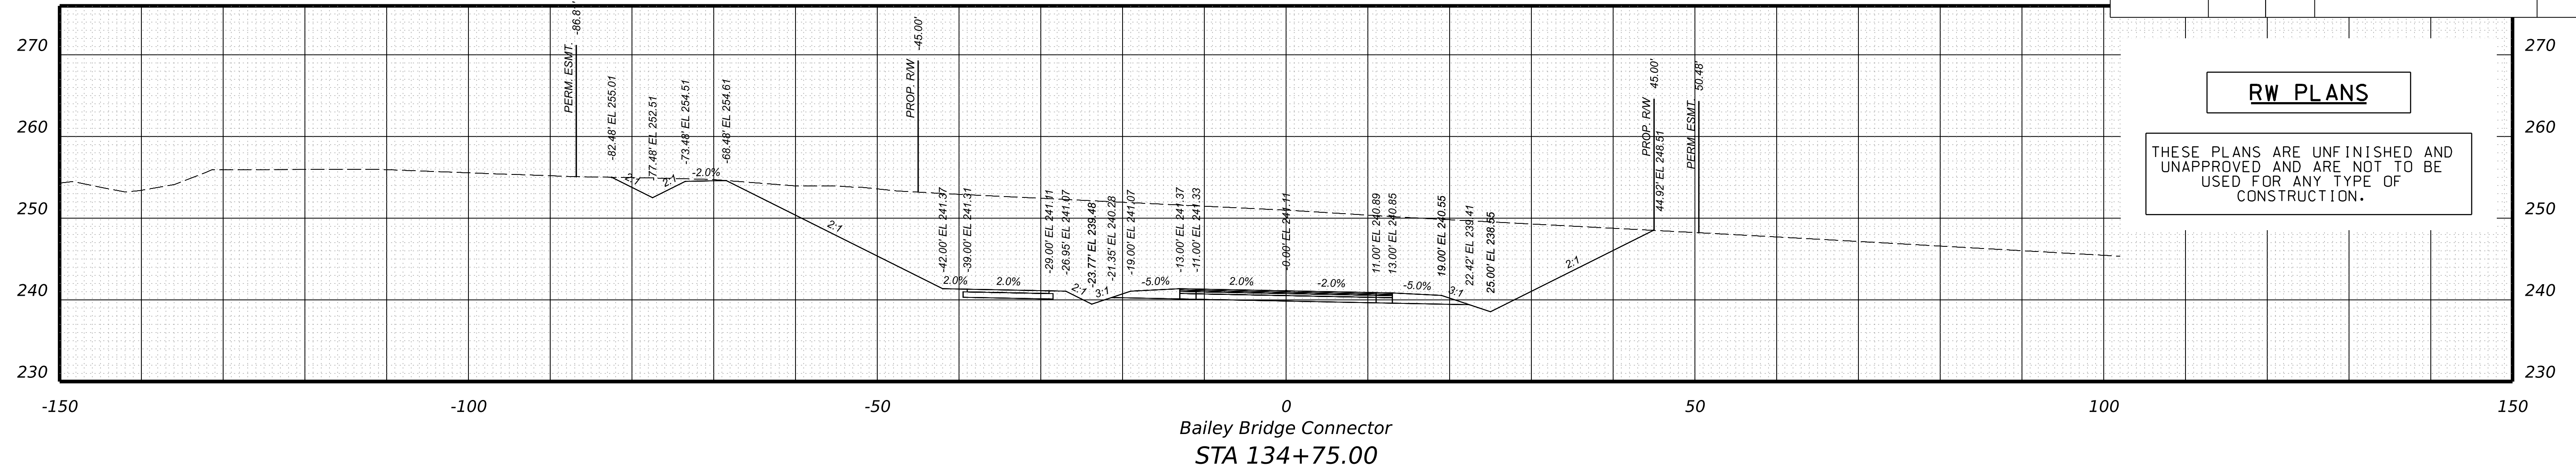

**RW PLANS**

THESE PLANS ARE UNFINISHED AND UNAPPROVED AND ARE NOT TO BE USED FOR ANY TYPE OF CONSTRUCTION.

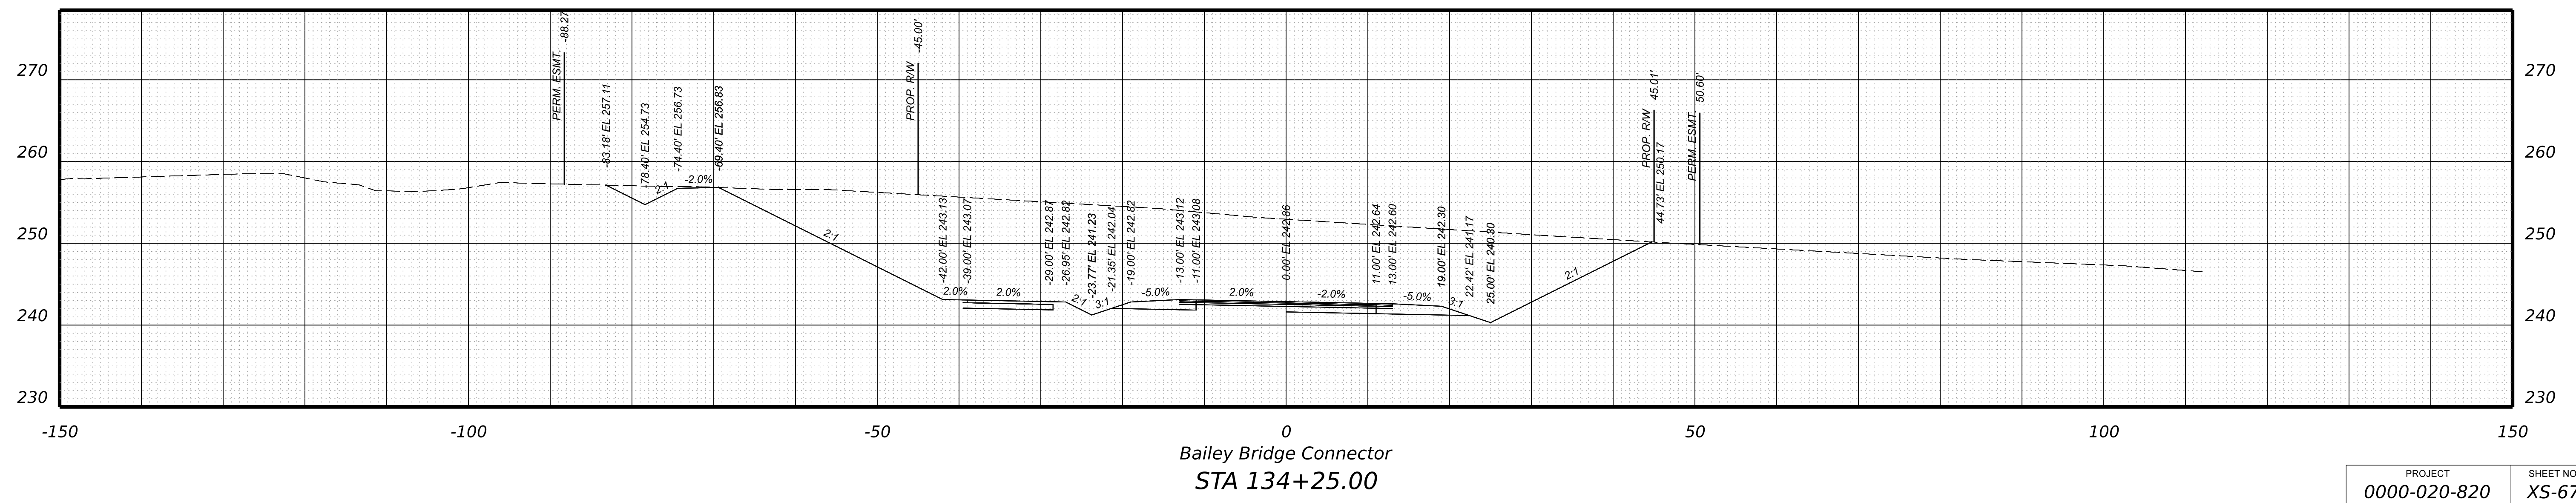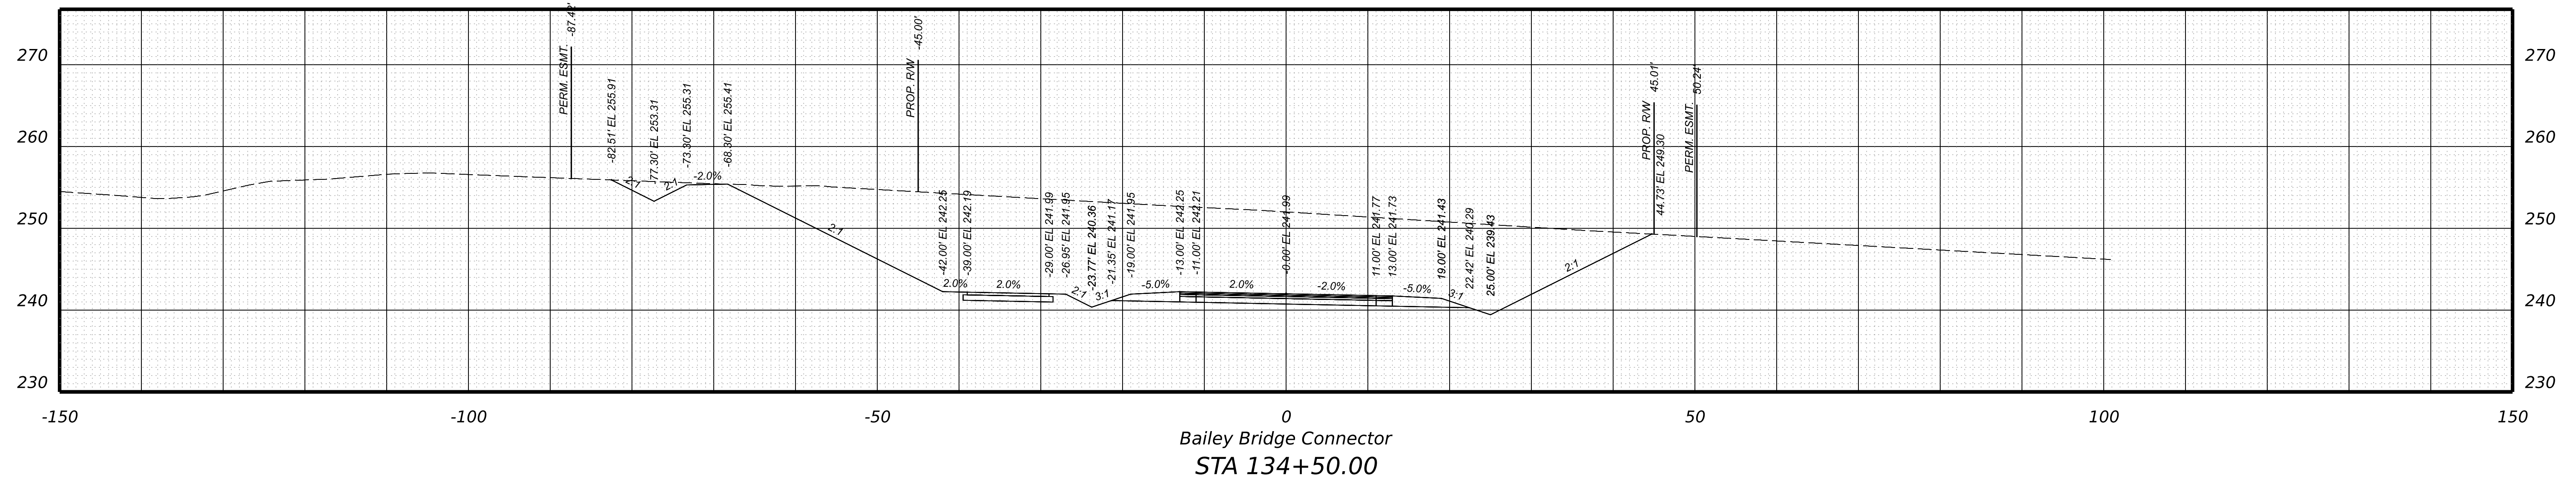

PROJECT	SHEET NO.
0000-020-820	XS-67



PROJECT MANAGER \_ BILL AREL (CDOT) - (804) 748-1037  
SURVEYED BY, DATE \_ TIMMONS GROUP (804) 200-6500 4/2020  
DESIGN BY \_ TIMMONS GROUP (804) 200-6500  
SUBSURFACE UTILITY BY, DATE TIMMONS GROUP (804) 200-6500 4/2020

# CROSS SECTIONS


SCALE 1 IN. = 10 FT

DESIGN FEATURES RELATING TO CONSTRUCTION OR TO REGULATION AND CONTROL OF TRAFFIC MAY BE SUBJECT TO CHANGE AS DEEMED NECESSARY BY THE DEPARTMENT


REVISED	STATE	ROUTE	STATE	PROJECT	SHEET NO.
	VA.	000		0000-020-820 R201,C501	XS-68

## RW PLANS


THESE PLANS ARE UNFINISHED AND UNAPPROVED AND ARE NOT TO BE USED FOR ANY TYPE OF CONSTRUCTION.

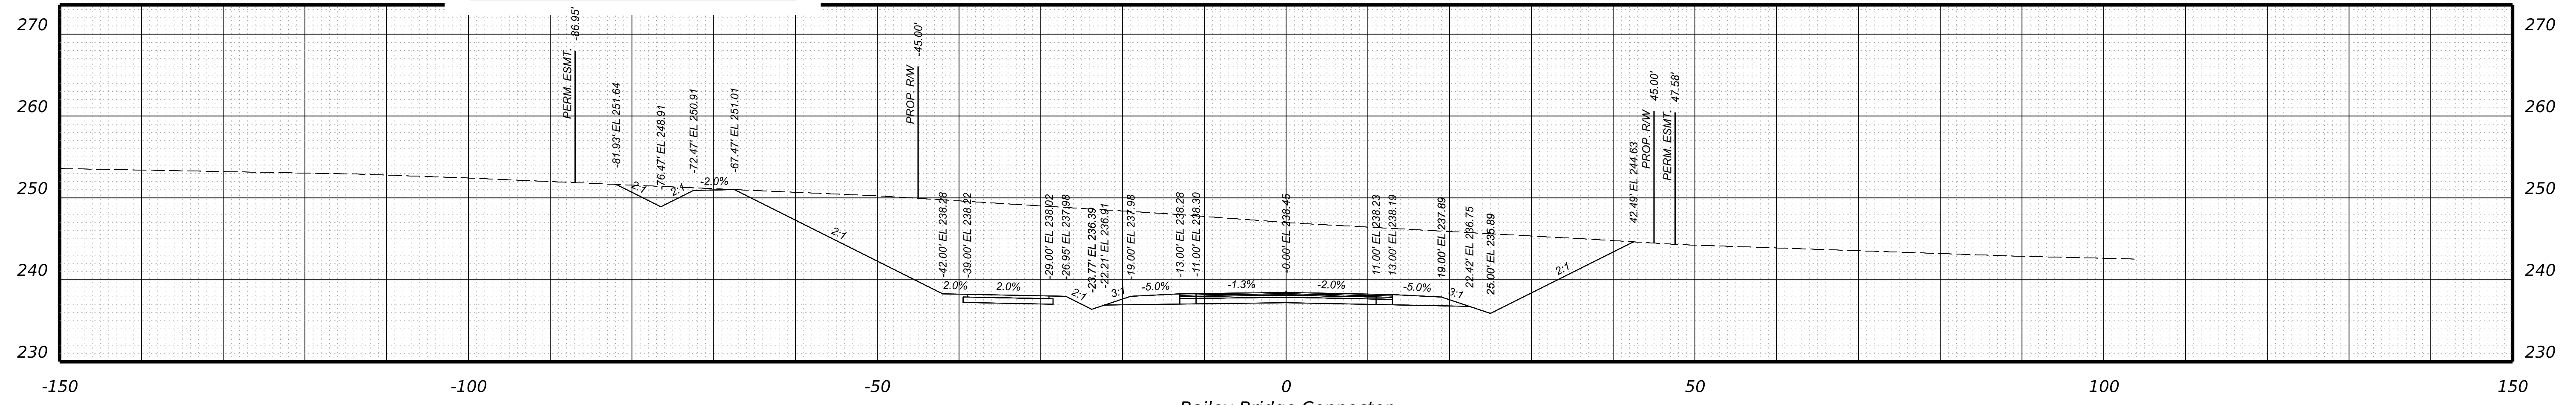

Bailey Bridge Connector  
STA 135+50.00

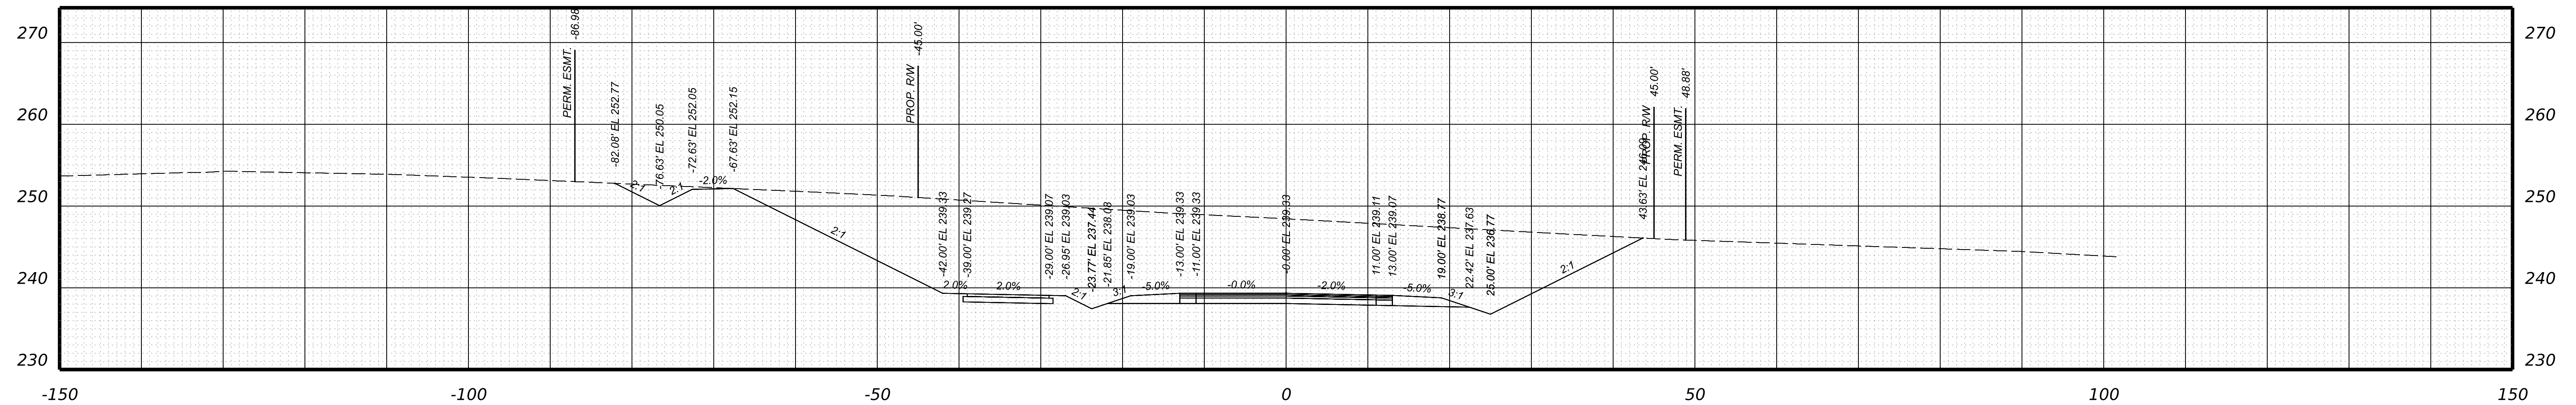

Bailey Bridge Connector  
STA 135+25.00

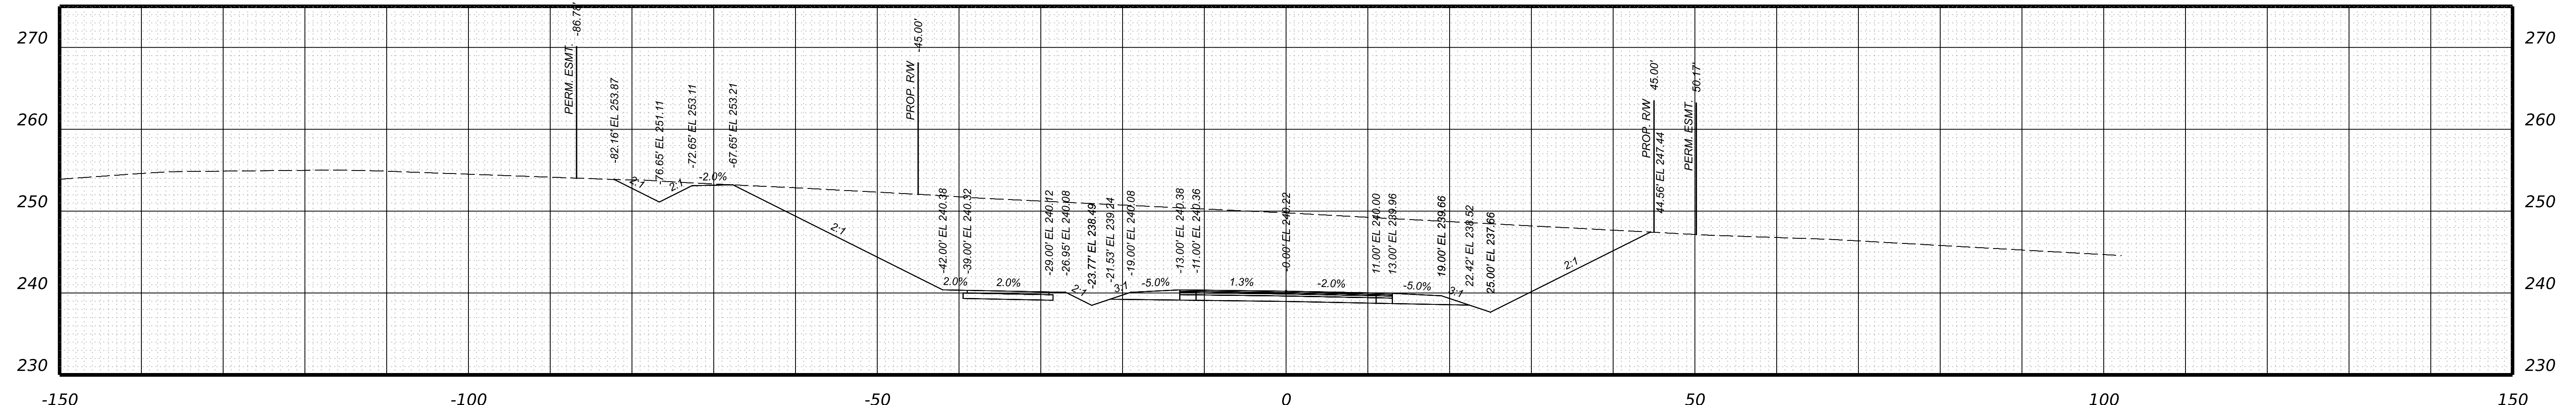

Bailey Bridge Connector  
STA 135+00.00

PROJECT	SHEET NO.
0000-020-820	XS-68

PROJECT MANAGER \_ BILL AREL (CDOT) - (804) 748-1037 \_  
 SURVEYED BY, DATE \_ TIMMONS GROUP (804) 200-6500 4/2020 \_  
 DESIGN BY \_ TIMMONS GROUP (804) 200-6500 \_  
 SUBSURFACE UTILITY BY, DATE TIMMONS GROUP (804) 200-6500 4/2020



**RW PLANS**

THESE PLANS ARE UNFINISHED AND UNAPPROVED AND ARE NOT TO BE USED FOR ANY TYPE OF CONSTRUCTION.

**CROSS SECTIONS**  
SCALE 1 IN. = 10 FT

DESIGN FEATURES RELATING TO CONSTRUCTION OR TO REGULATION AND CONTROL OF TRAFFIC MAY BE SUBJECT TO CHANGE AS DEEMED NECESSARY BY THE DEPARTMENT

REVISED	STATE	STATE		SHEET NO.
	ROUTE	PROJECT		
	VA.	000	0000-020-820 R201,C501	XS-69

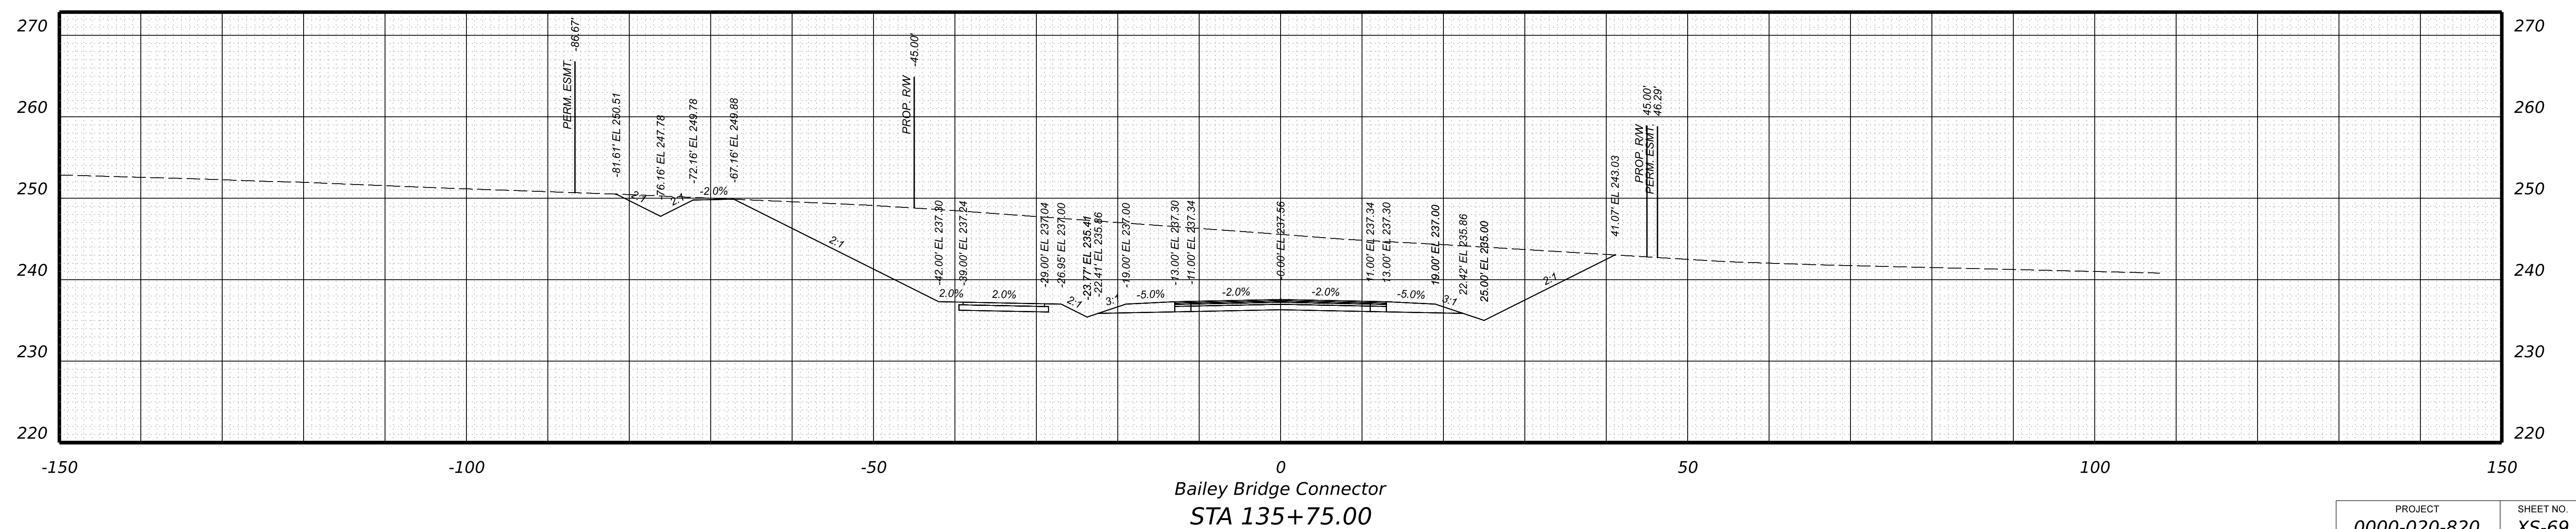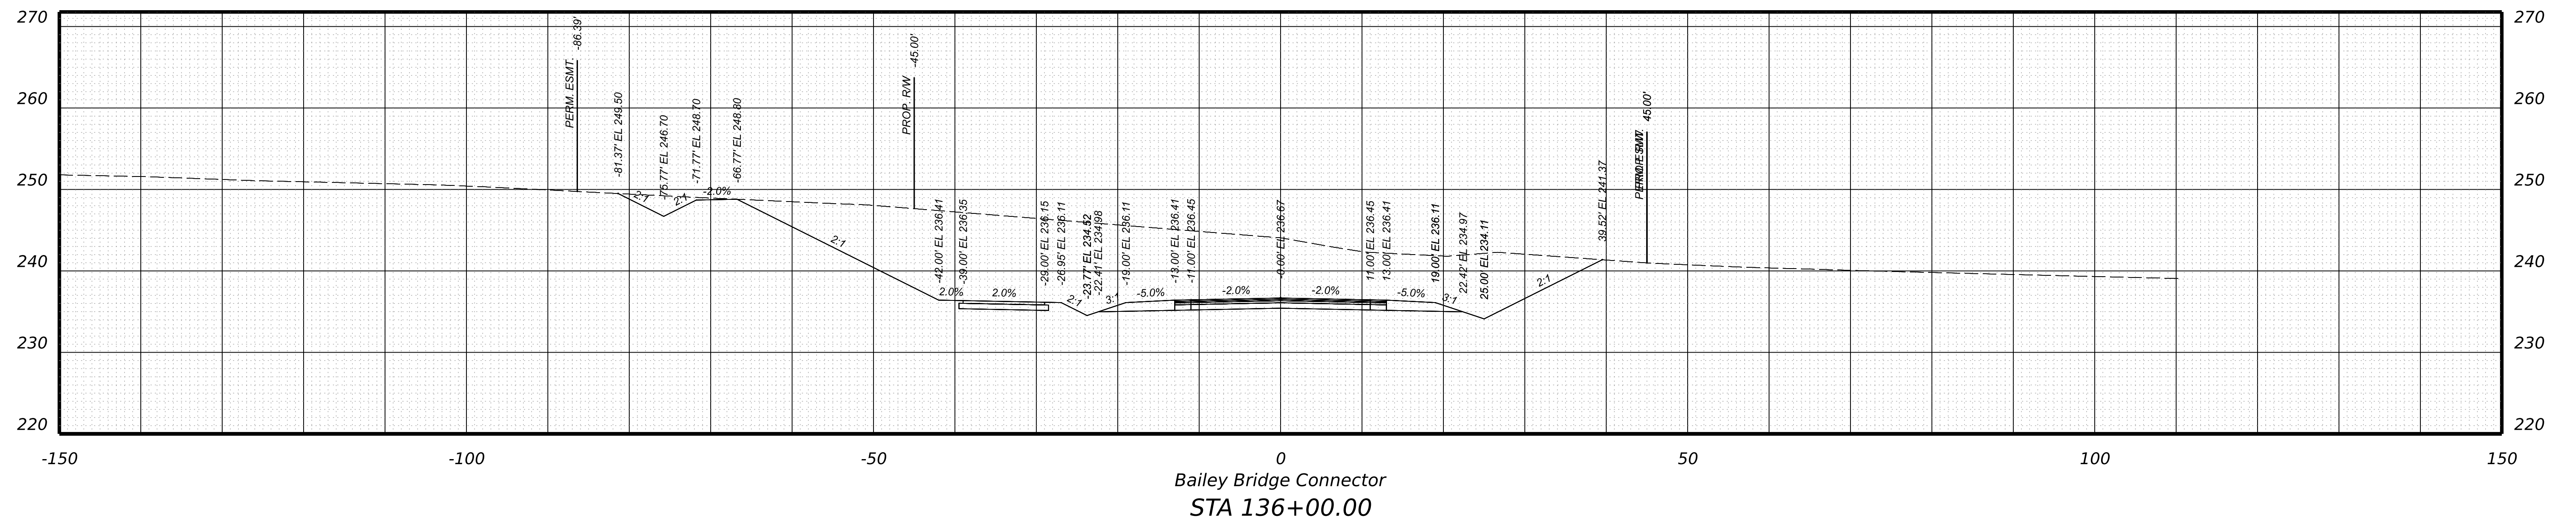

PROJECT	SHEET NO.
0000-020-820	XS-69

PROJECT MANAGER \_ BILL AREL (CDOT) - (804) 748-1037  
 SURVEYED BY, DATE \_ TIMMONS GROUP (804) 200-6500 4/2020  
 DESIGN BY \_ TIMMONS GROUP (804) 200-6500  
 SUBSURFACE UTILITY BY, DATE TIMMONS GROUP (804) 200-6500 4/2020



**RW PLANS**

THESE PLANS ARE UNFINISHED AND UNAPPROVED AND ARE NOT TO BE USED FOR ANY TYPE OF CONSTRUCTION.

**CROSS SECTIONS**  
SCALE 1 IN. = 10 FT

DESIGN FEATURES RELATING TO CONSTRUCTION OR TO REGULATION AND CONTROL OF TRAFFIC MAY BE SUBJECT TO CHANGE AS DEEMED NECESSARY BY THE DEPARTMENT

REVISED	STATE	STATE		SHEET NO.
	ROUTE	PROJECT		
	VA.	000	0000-020-820 R201,C501	XS-70

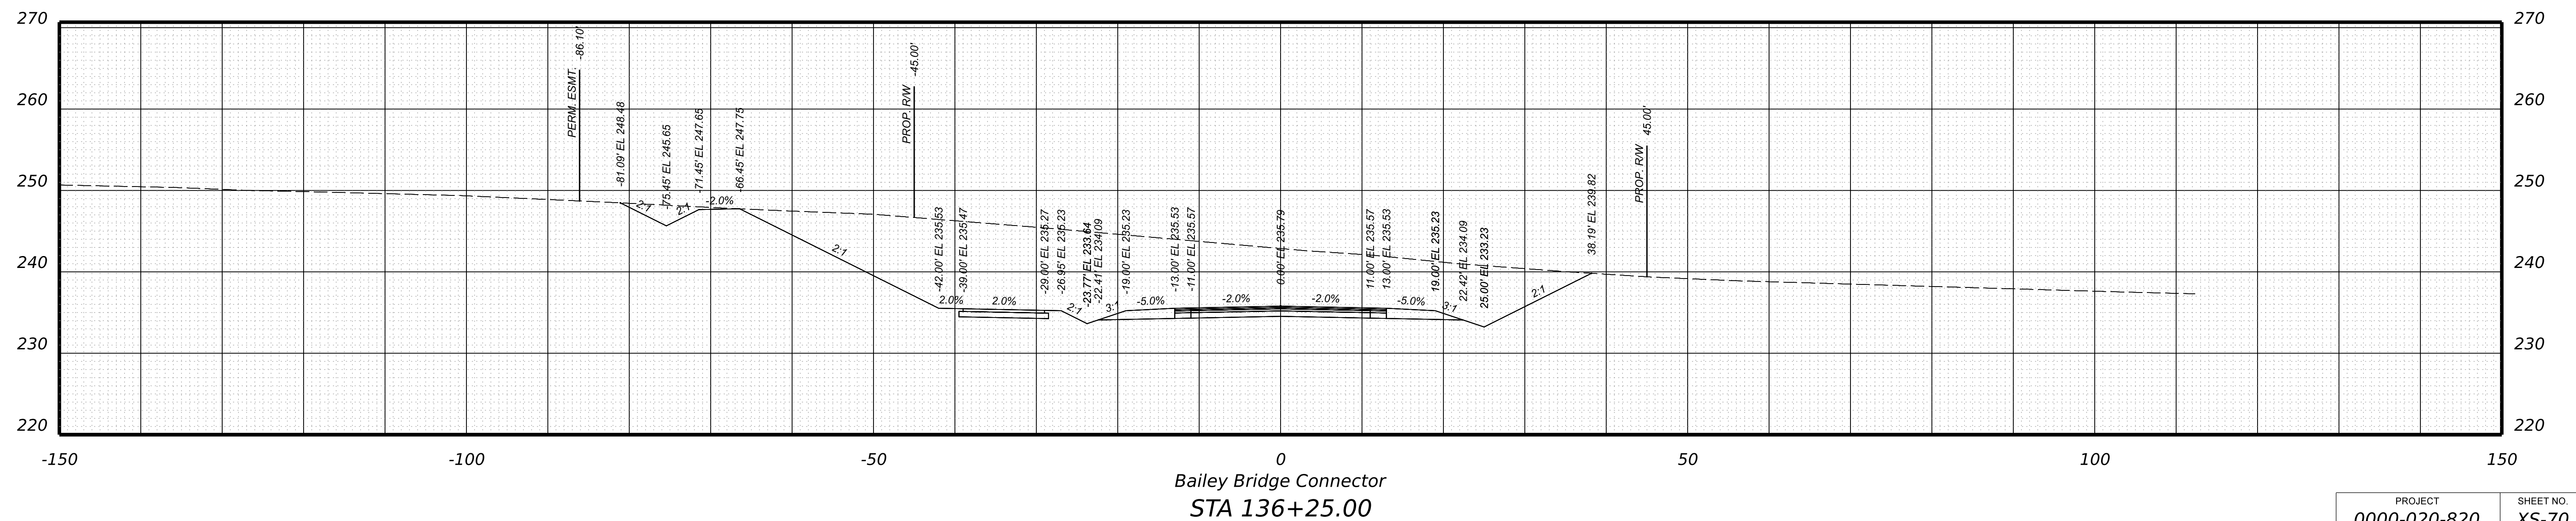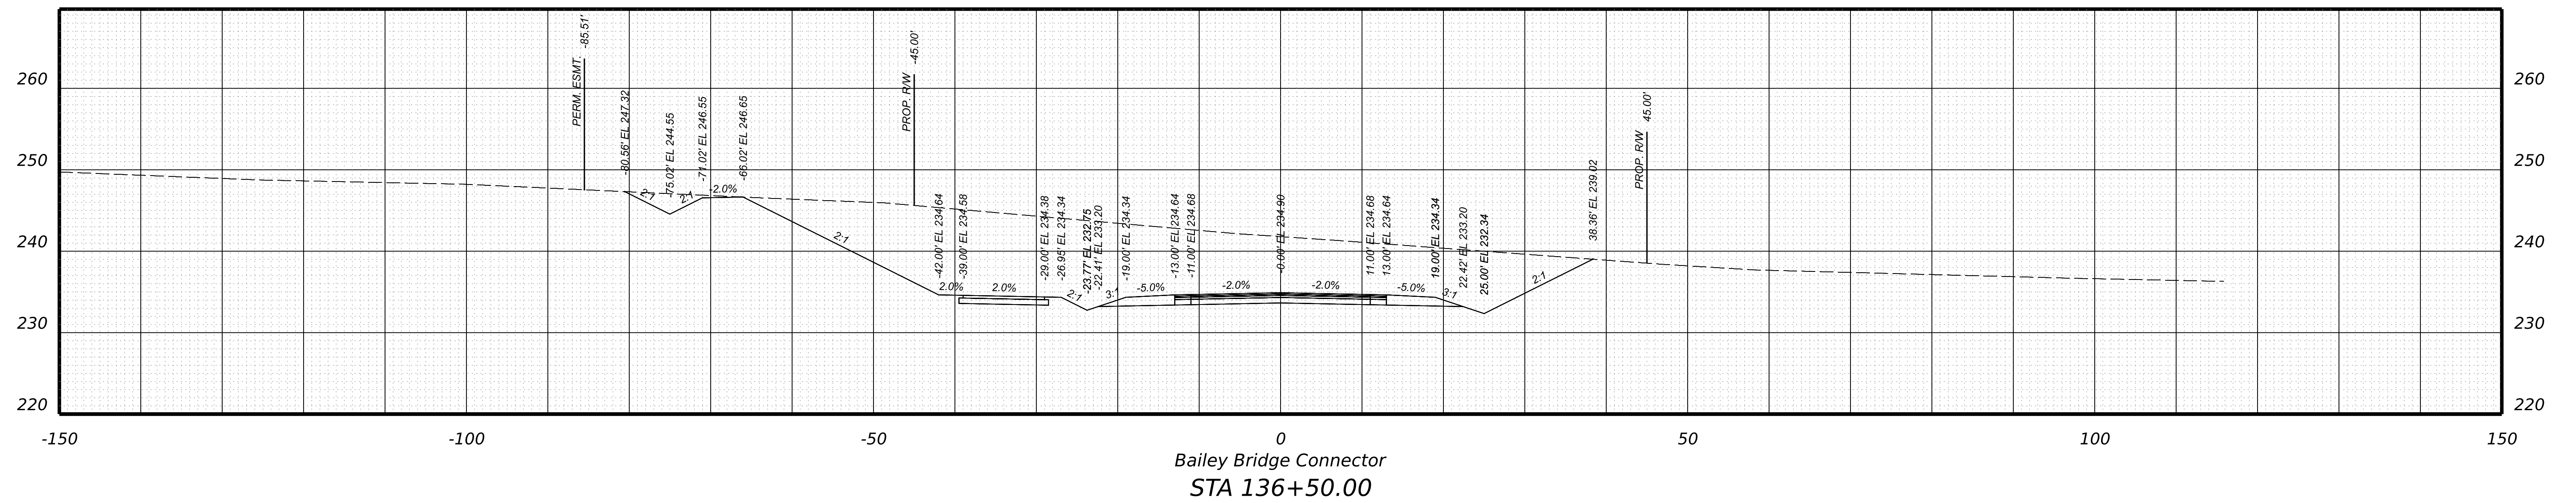

PROJECT	SHEET NO.
0000-020-820	XS-70


PROJECT MANAGER \_ BILL AREL (CDOT) - (804) 748-1037  
SURVEYED BY, DATE \_ TIMMONS GROUP (804) 200-6500 4/2020  
DESIGN BY \_ TIMMONS GROUP (804) 200-6500  
SUBSURFACE UTILITY BY, DATE TIMMONS GROUP (804) 200-6500 4/2020

# CROSS SECTIONS

SCALE 1 IN. = 10 FT



DESIGN FEATURES RELATING TO CONSTRUCTION OR TO REGULATION AND CONTROL OF TRAFFIC MAY BE SUBJECT TO CHANGE AS DEEMED NECESSARY BY THE DEPARTMENT

REVISED	STATE	ROUTE	STATE	PROJECT	SHEET NO.
	VA.	000		0000-020-820 R201,C501	XS-71

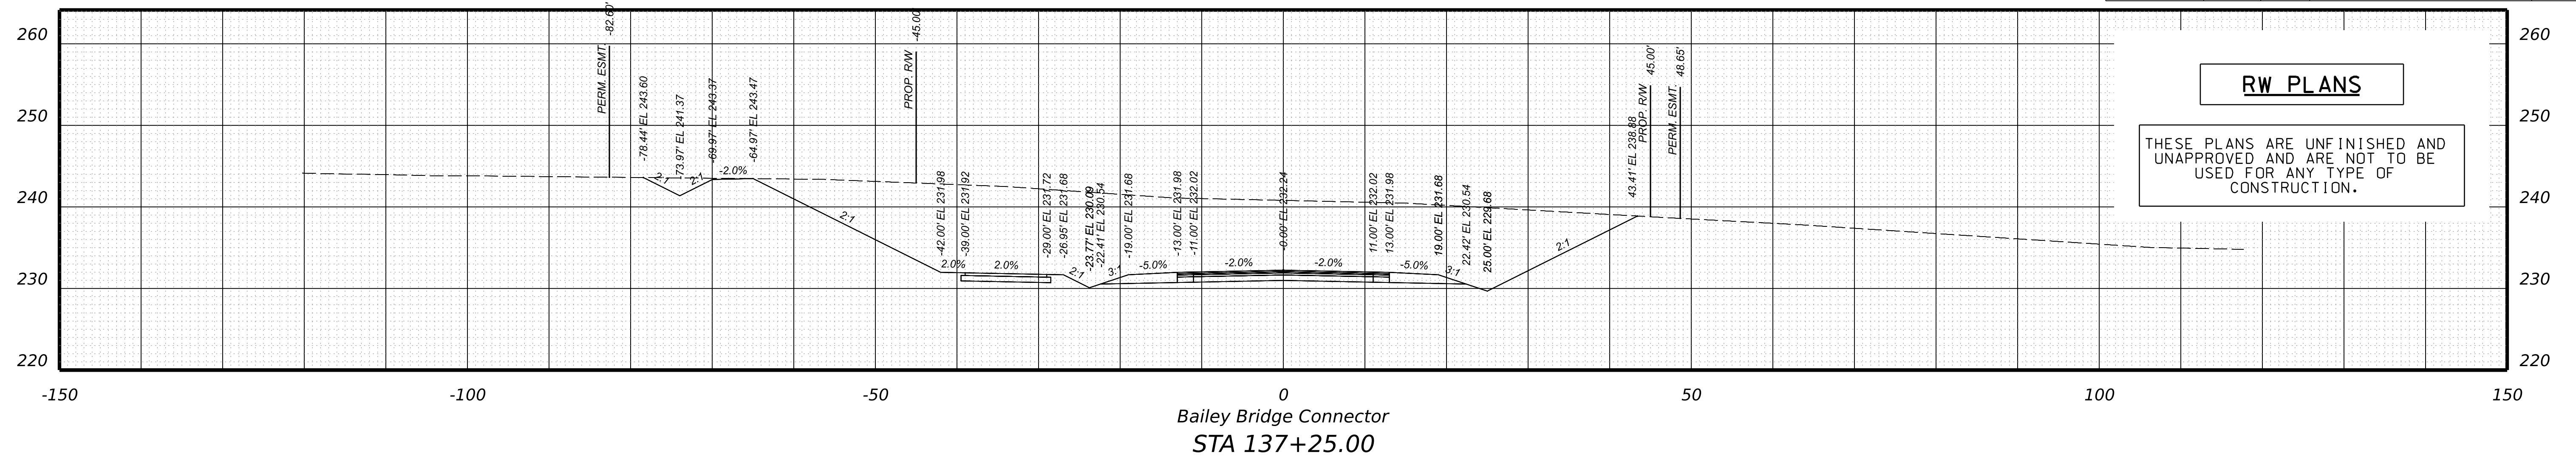

**RW PLANS**

THESE PLANS ARE UNFINISHED AND UNAPPROVED AND ARE NOT TO BE USED FOR ANY TYPE OF CONSTRUCTION.

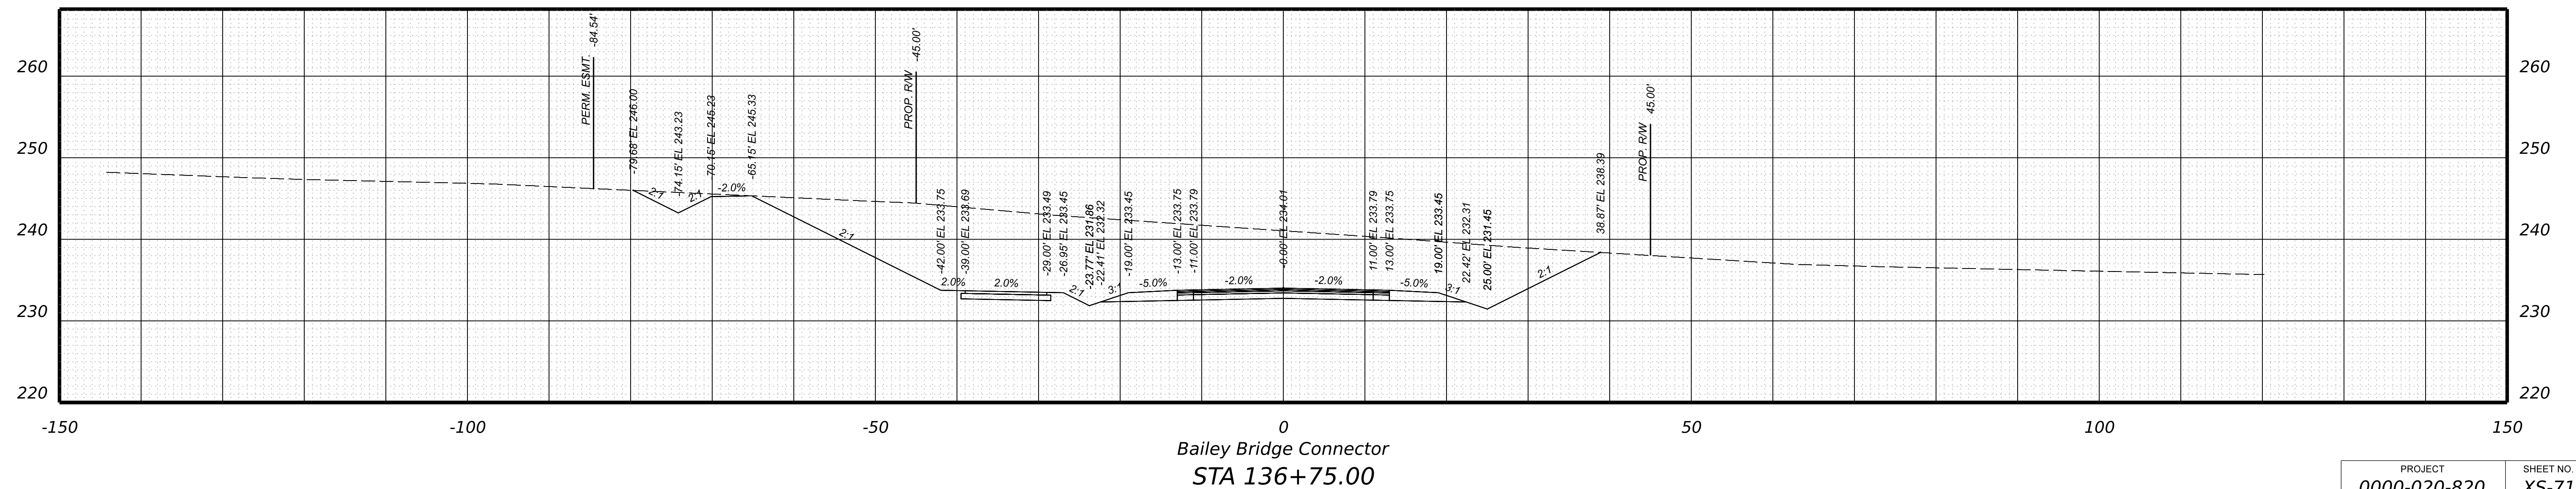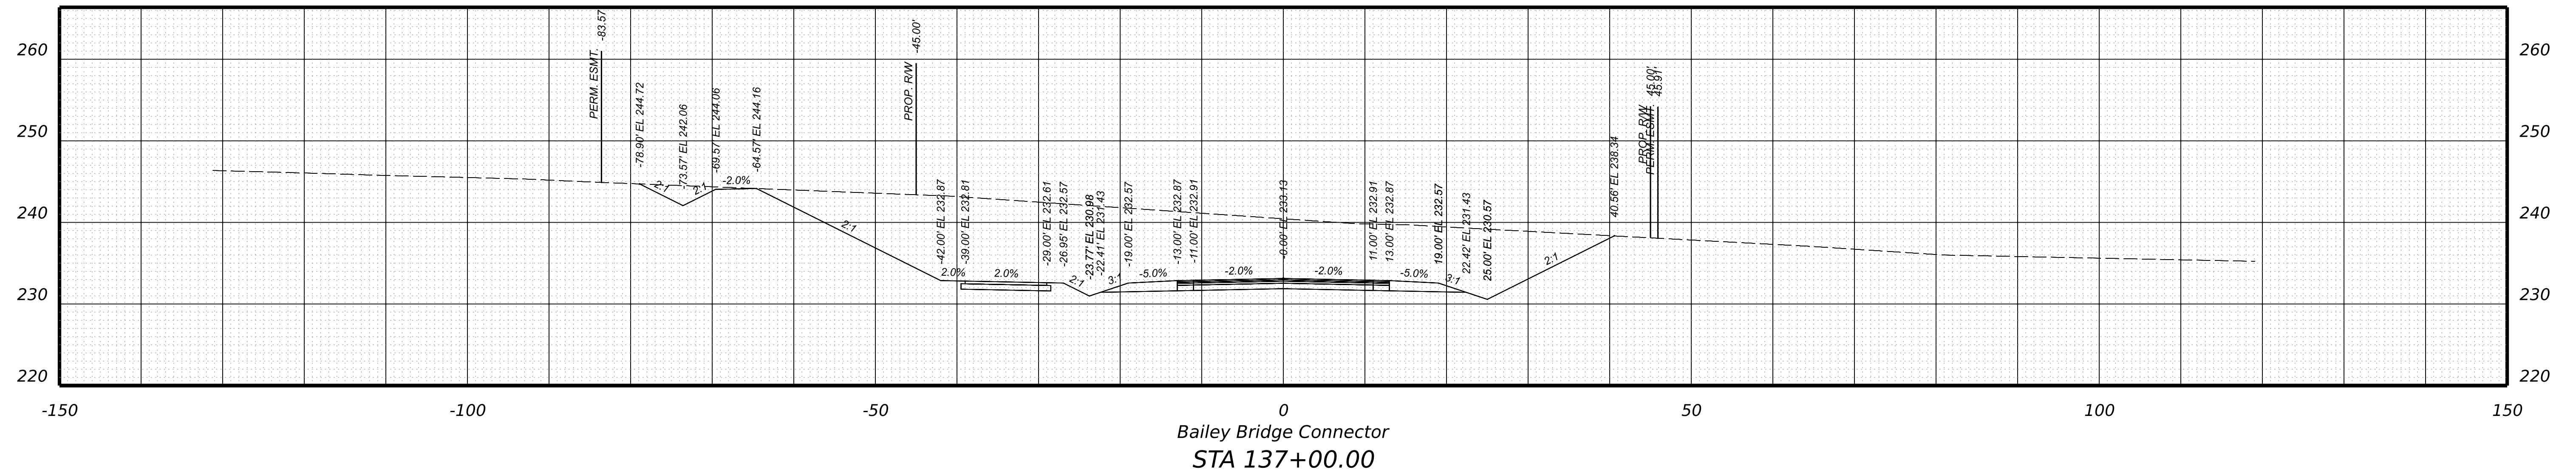

PROJECT	SHEET NO.
0000-020-820	XS-71



PROJECT MANAGER \_ BILL AREL (CDOT) - (804) 748-1037  
SURVEYED BY, DATE \_ TIMMONS GROUP (804) 200-6500 4/2020  
DESIGN BY \_ TIMMONS GROUP (804) 200-6500  
SUBSURFACE UTILITY BY, DATE TIMMONS GROUP (804) 200-6500 4/2020

**RW PLANS**


THESE PLANS ARE UNFINISHED AND UNAPPROVED AND ARE NOT TO BE USED FOR ANY TYPE OF CONSTRUCTION.

**CROSS SECTIONS**


SCALE 1 IN. = 10 FT

DESIGN FEATURES RELATING TO CONSTRUCTION OR TO REGULATION AND CONTROL OF TRAFFIC MAY BE SUBJECT TO CHANGE AS DEEMED NECESSARY BY THE DEPARTMENT


REVISED	STATE	ROUTE	STATE PROJECT	SHEET NO.
	VA.	000	0000-020-820 R201,C501	XS-72

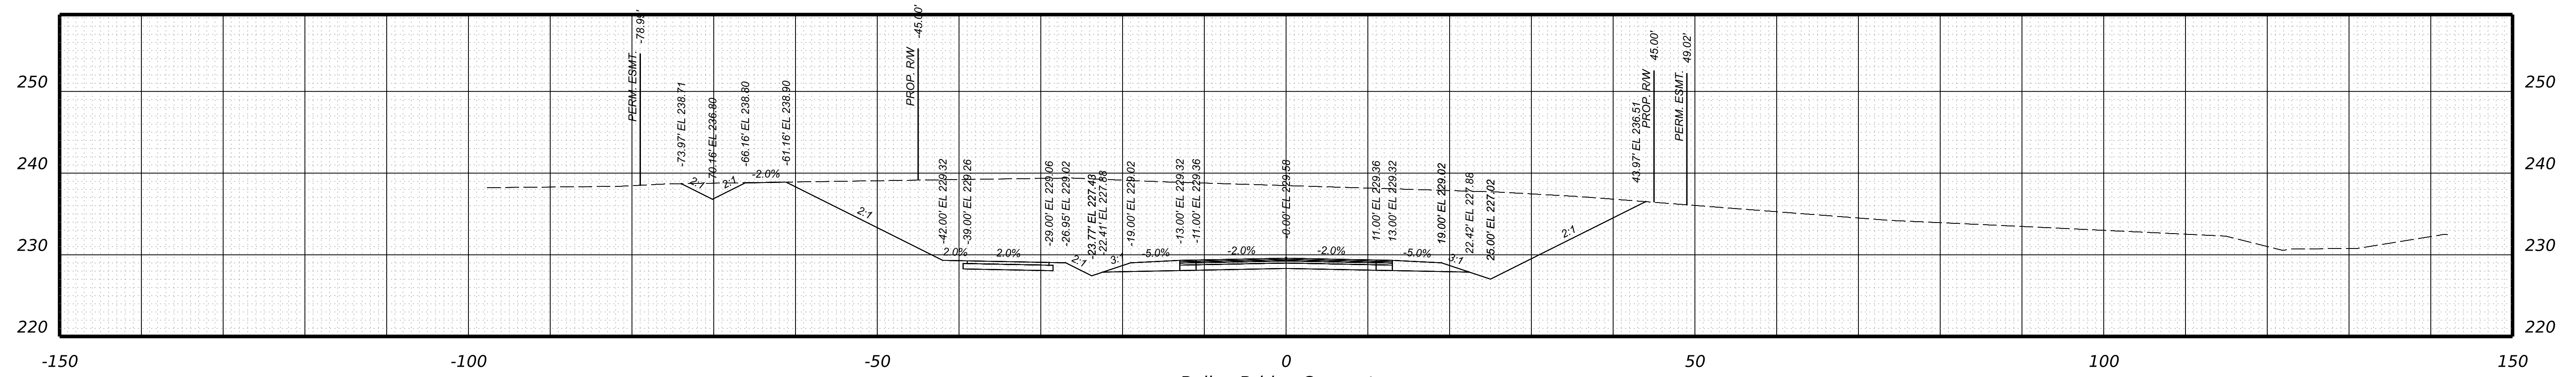

Bailey Bridge Connector  
STA 138+00.00

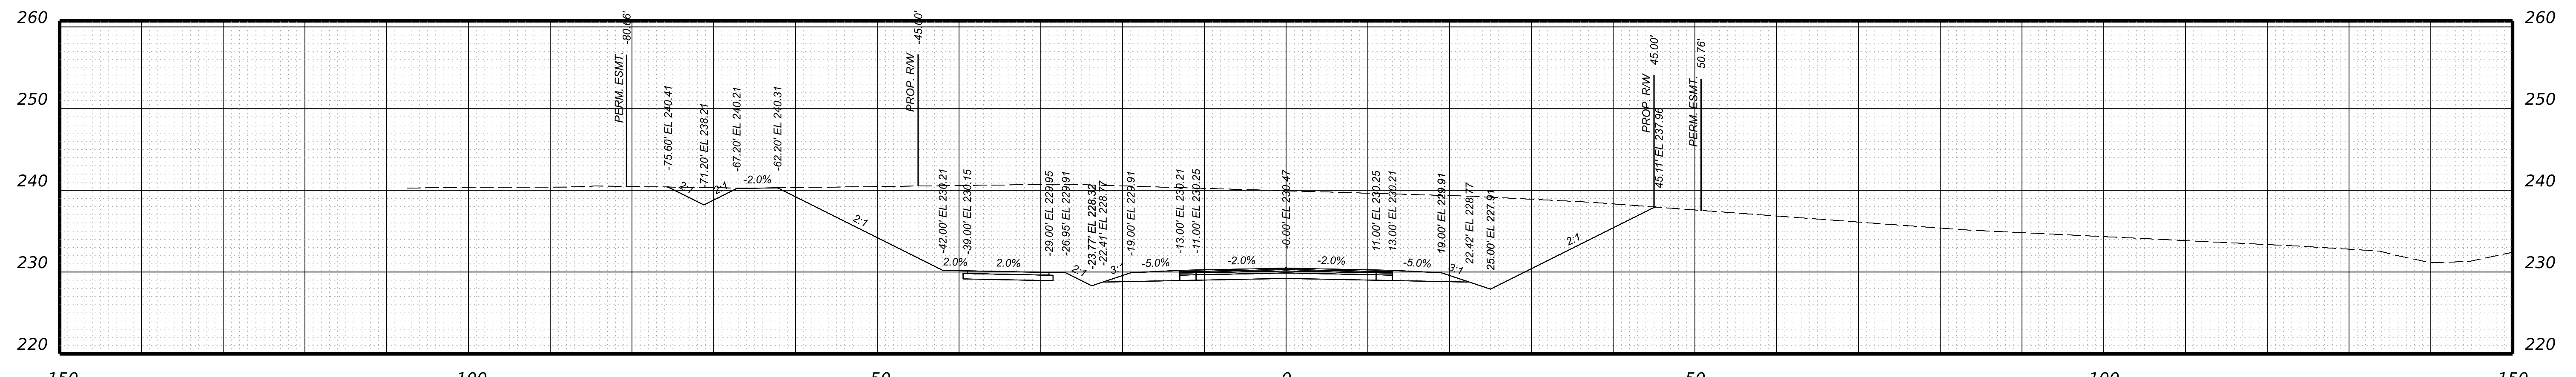

Bailey Bridge Connector  
STA 137+75.00

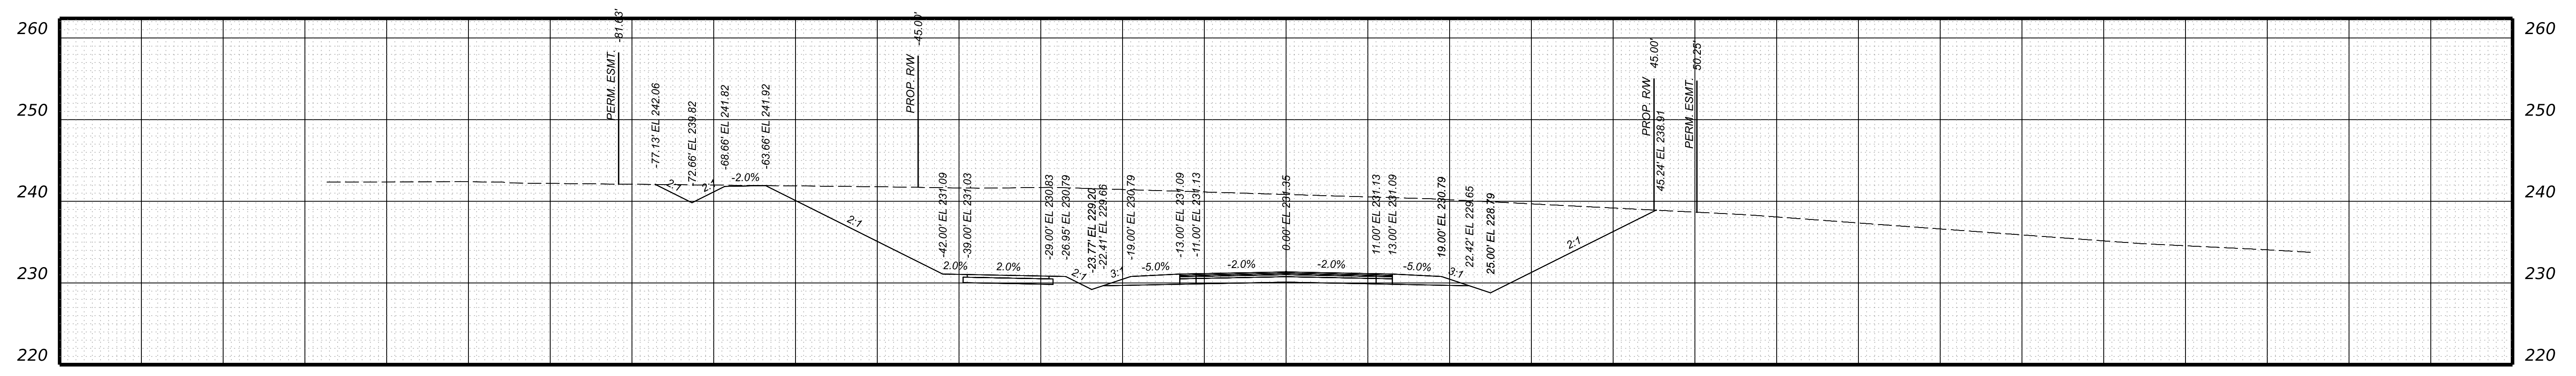

Bailey Bridge Connector  
STA 137+50.00

PROJECT	SHEET NO.
0000-020-820	XS-72

PROJECT MANAGER \_ BILL AREL (CDOT) - (804) 748-1037  
 SURVEYED BY, DATE \_ TIMMONS GROUP (804) 200-6500 4/2020  
 DESIGN BY \_ TIMMONS GROUP (804) 200-6500  
 SUBSURFACE UTILITY BY, DATE TIMMONS GROUP (804) 200-6500 4/2020




**RW PLANS**

**CROSS SECTIONS**  
SCALE 1 IN. = 10 FT

DESIGN FEATURES RELATING TO CONSTRUCTION OR TO REGULATION AND CONTROL OF TRAFFIC MAY BE SUBJECT TO CHANGE AS DEEMED NECESSARY BY THE DEPARTMENT

REVISED	STATE	STATE		SHEET NO.
	ROUTE	PROJECT		
	VA.	000	0000-020-820 R201,C501	XS-73

THESE PLANS ARE UNFINISHED AND UNAPPROVED AND ARE NOT TO BE USED FOR ANY TYPE OF CONSTRUCTION.

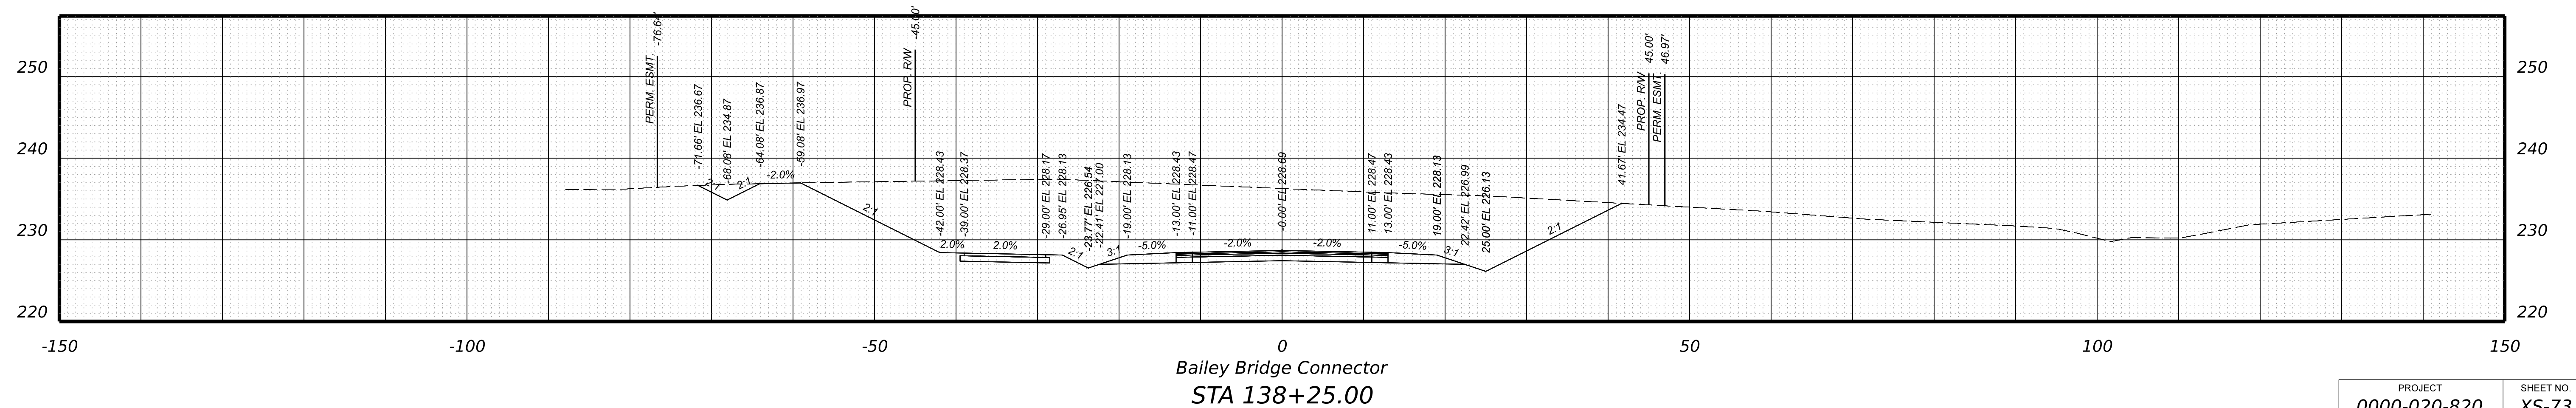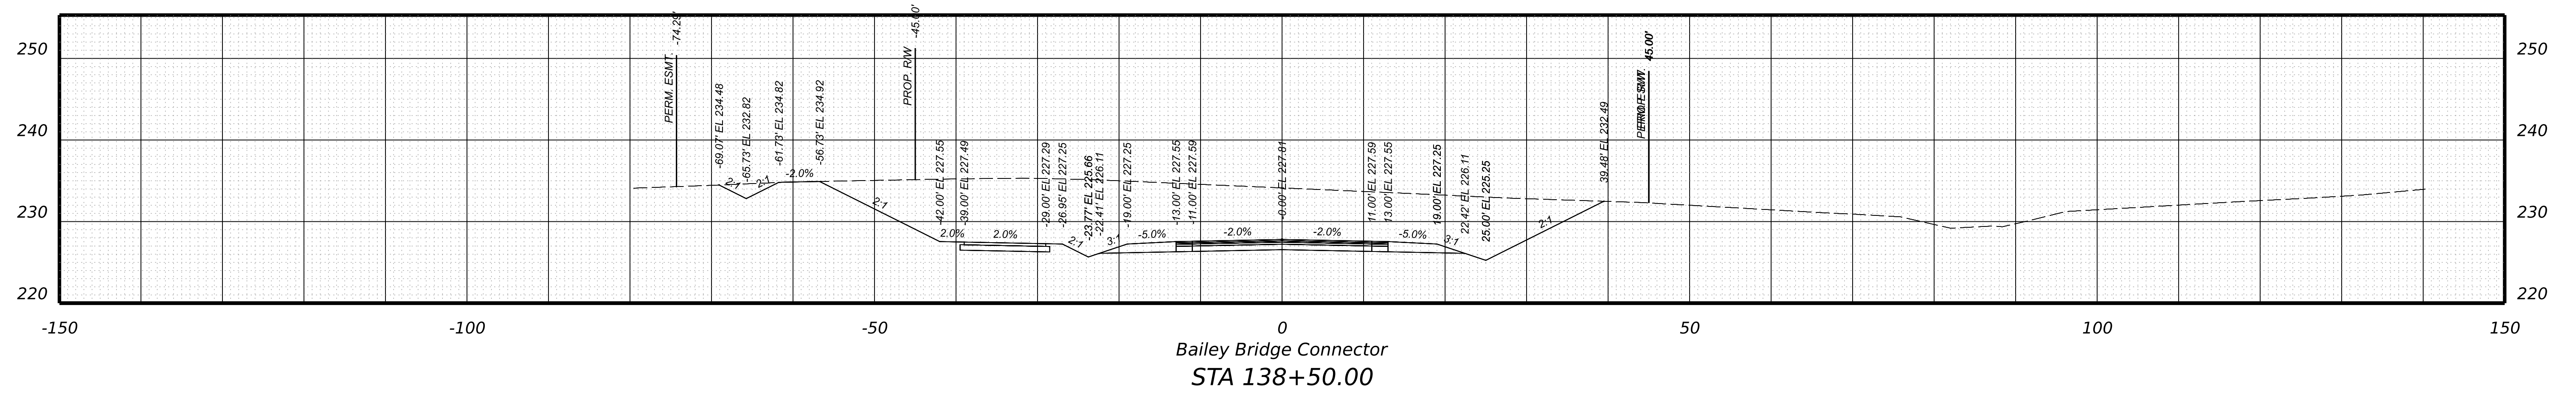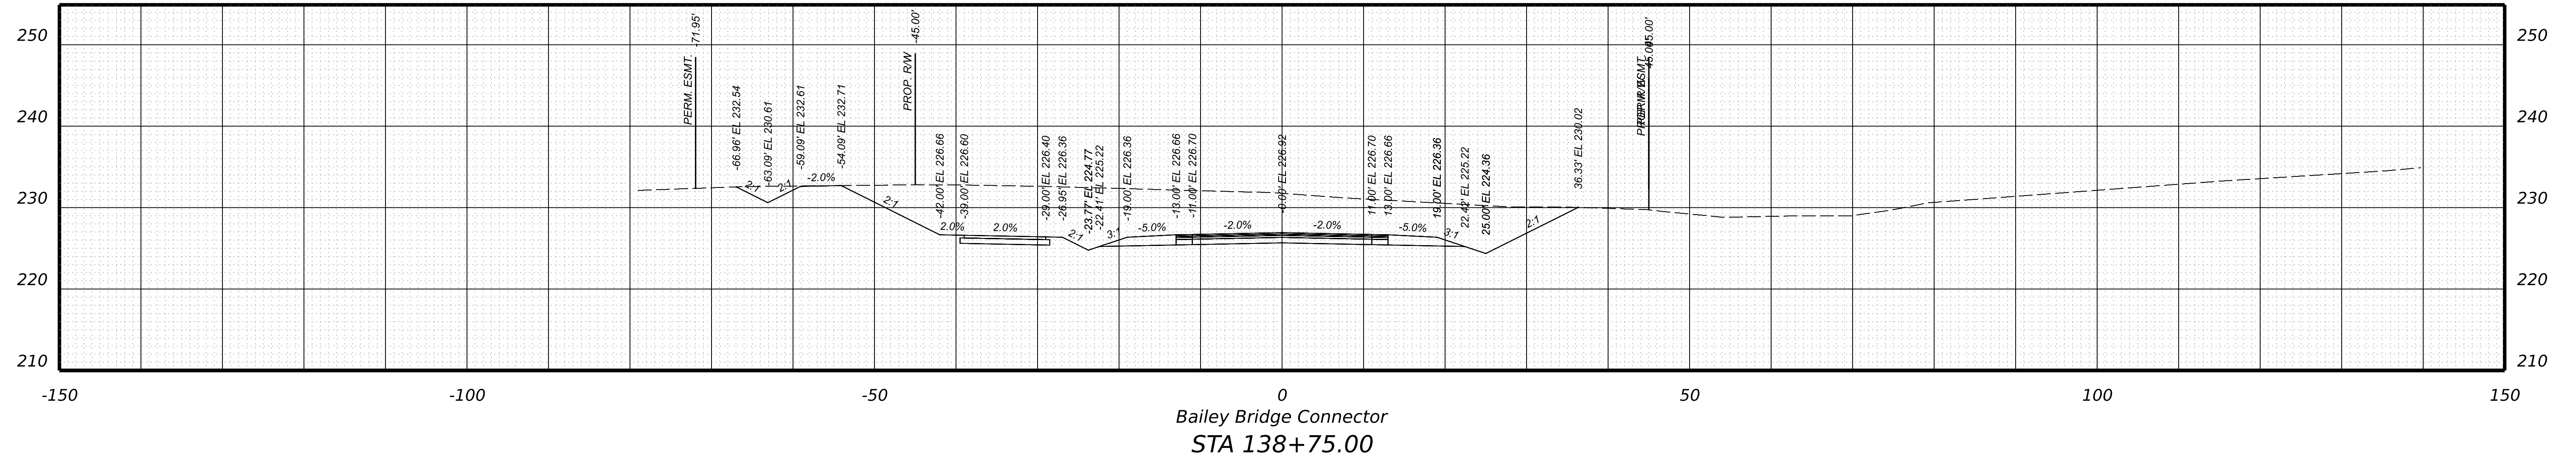

PROJECT	SHEET NO.
0000-020-820	XS-73

PROJECT MANAGER \_ BILL AREL (CDOT) - (804) 748-1037 \_  
SURVEYED BY, DATE \_ TIMMONS GROUP (804) 200-6500 4/2020  
DESIGN BY \_ TIMMONS GROUP (804) 200-6500  
SUBSURFACE UTILITY BY, DATE TIMMONS GROUP (804) 200-6500 4/2020


**RW PLANS**

**CROSS SECTIONS**  
SCALE 1 IN. = 10 FT


DESIGN FEATURES RELATING TO CONSTRUCTION OR TO REGULATION AND CONTROL OF TRAFFIC MAY BE SUBJECT TO CHANGE AS DEEMED NECESSARY BY THE DEPARTMENT

REVISED	STATE	ROUTE	STATE	PROJECT	SHEET NO.
	VA.	000		0000-020-820 R201,C501	XS-74


THESE PLANS ARE UNFINISHED AND UNAPPROVED AND ARE NOT TO BE USED FOR ANY TYPE OF CONSTRUCTION.

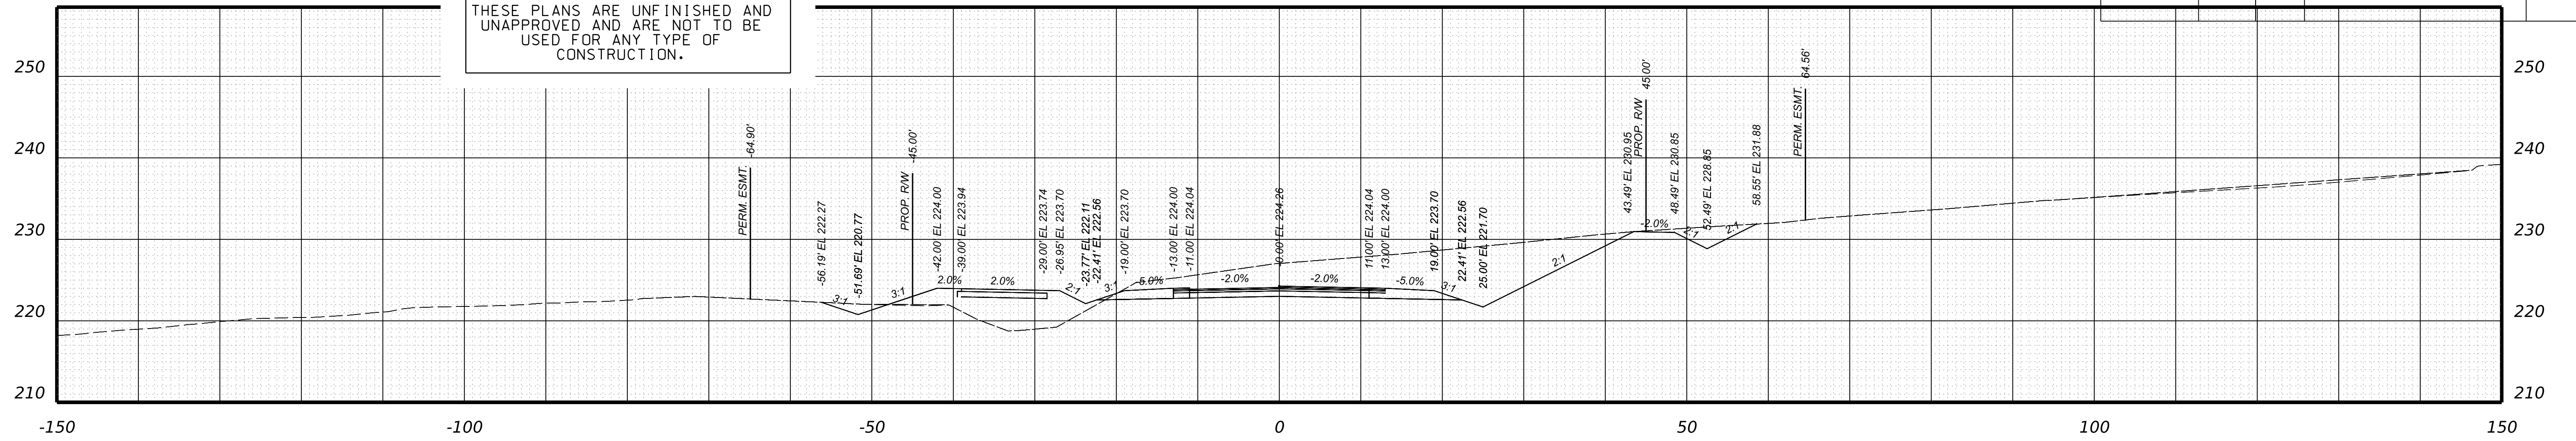

Bailey Bridge Connector  
STA 139+50.00

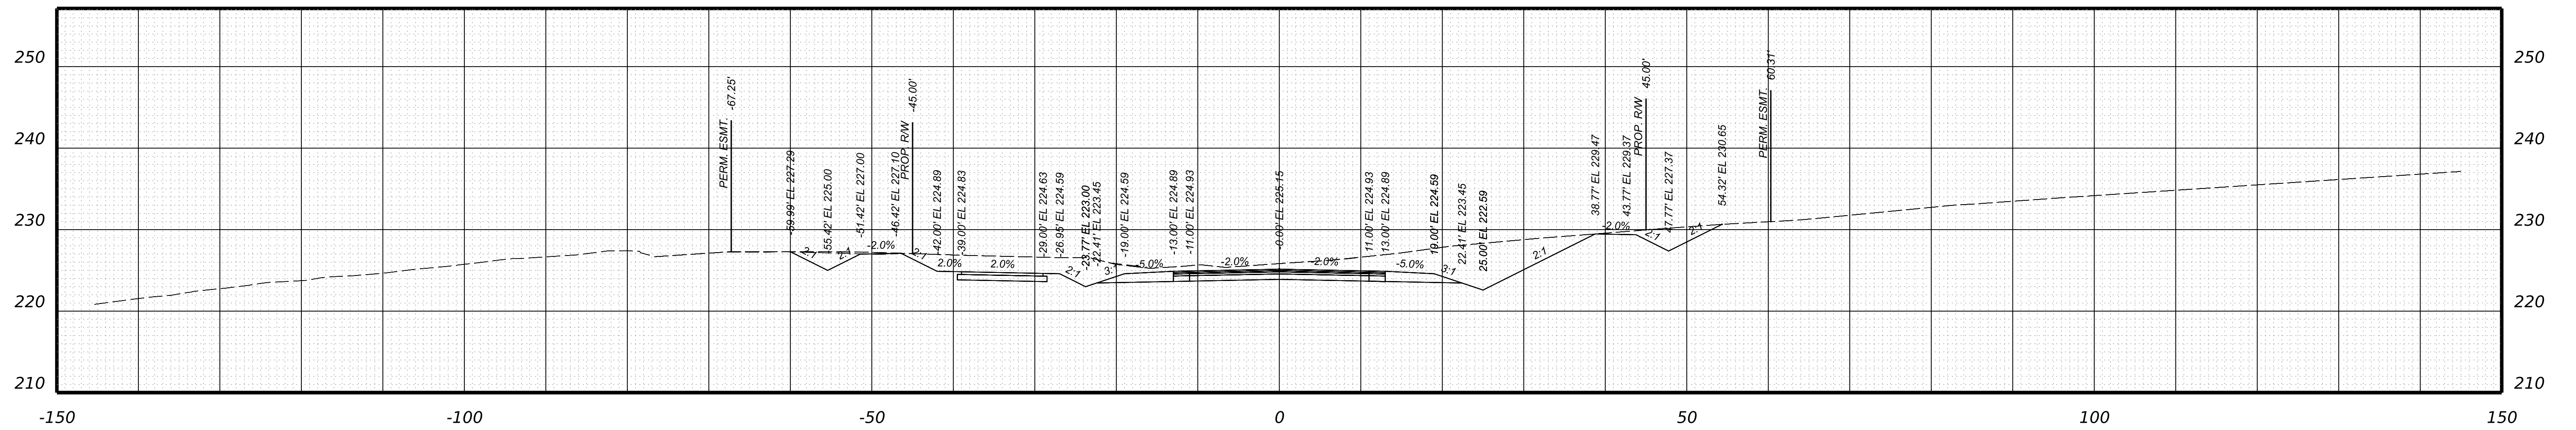

Bailey Bridge Connector  
STA 139+25.00

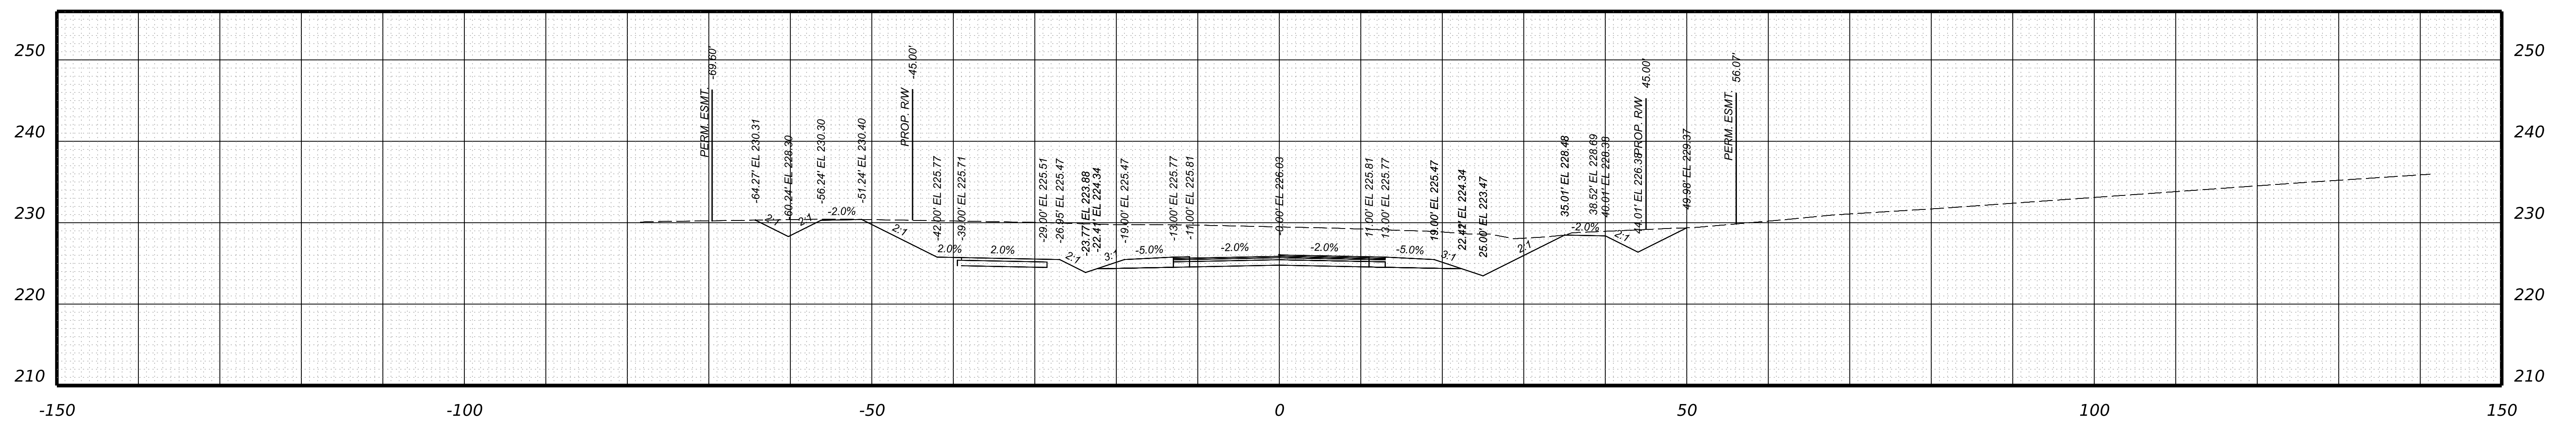

Bailey Bridge Connector  
STA 139+00.00

PROJECT	SHEET NO.
0000-020-820	XS-74

PROJECT MANAGER \_ BILL AREL (CDOT) - (804) 748-1037 \_  
SURVEYED BY, DATE \_ TIMMONS GROUP (804) 200-6500 4/2020 \_  
DESIGN BY \_ TIMMONS GROUP (804) 200-6500 \_  
SUBSURFACE UTILITY BY, DATE TIMMONS GROUP (804) 200-6500 4/2020



**RW PLANS**

THESE PLANS ARE UNFINISHED AND UNAPPROVED AND ARE NOT TO BE USED FOR ANY TYPE OF CONSTRUCTION.

**CROSS SECTIONS**  
SCALE 1 IN. = 10 FT

DESIGN FEATURES RELATING TO CONSTRUCTION OR TO REGULATION AND CONTROL OF TRAFFIC MAY BE SUBJECT TO CHANGE AS DEEMED NECESSARY BY THE DEPARTMENT

REVISED	STATE	STATE		SHEET NO.
	ROUTE	PROJECT		
	VA.	000	0000-020-820 R201,C501	XS-75

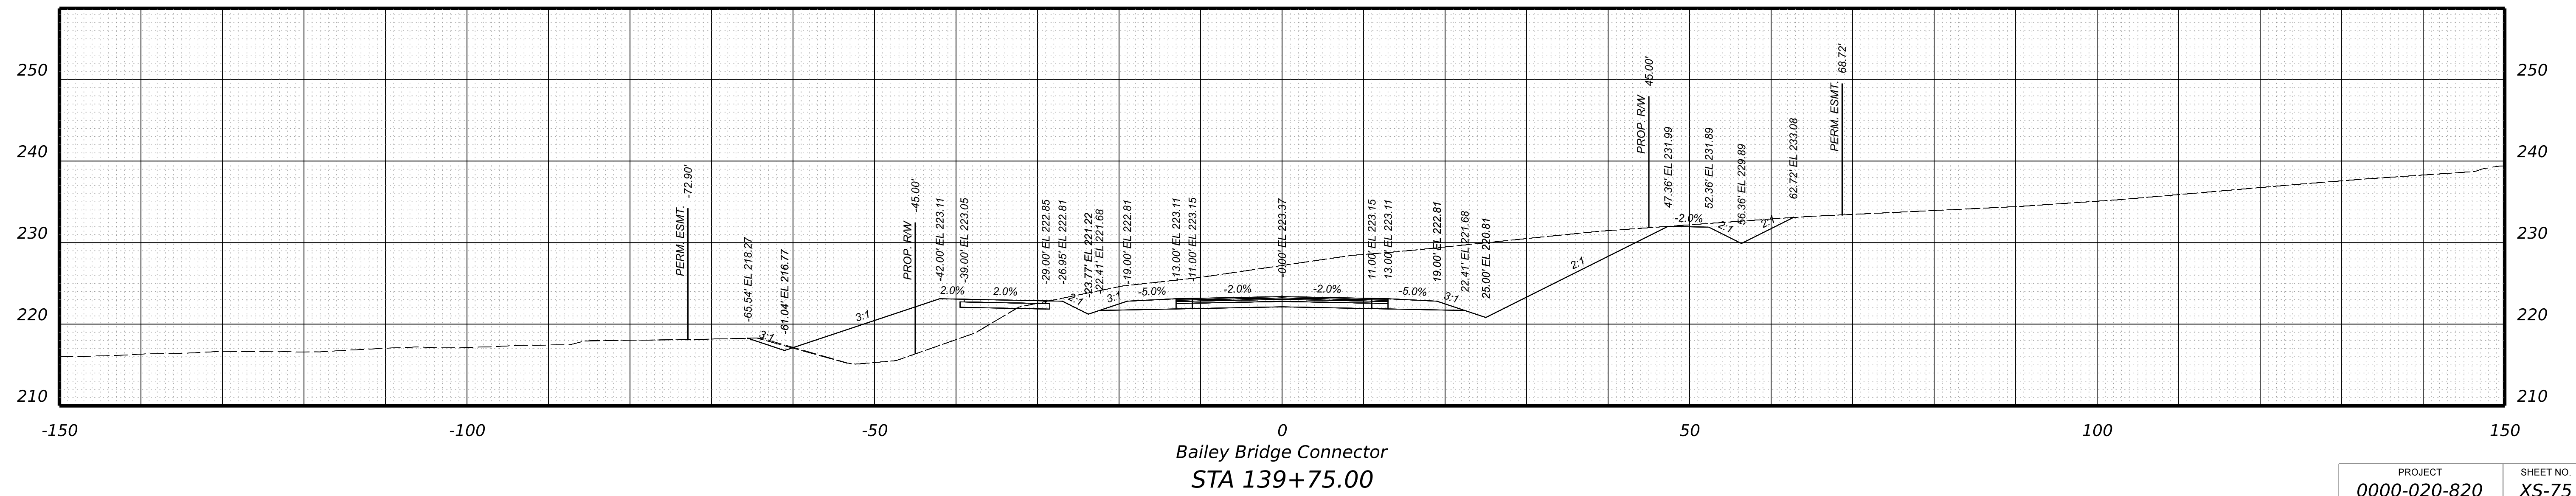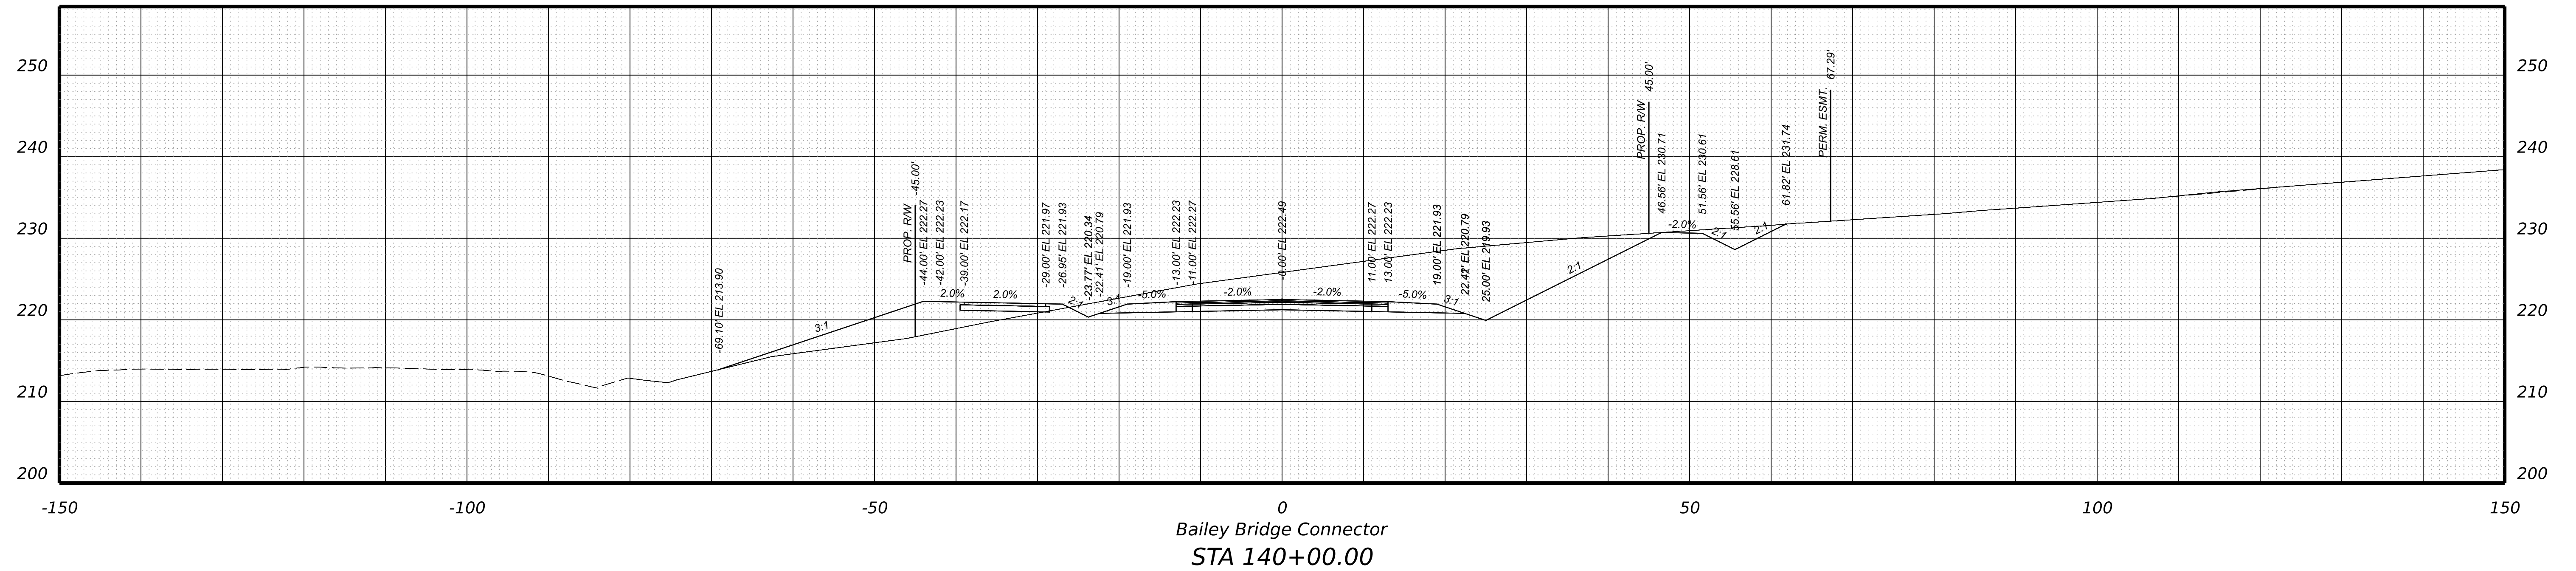

PROJECT	SHEET NO.
0000-020-820	XS-75



PROJECT MANAGER \_ BILL AREL (CDOT) - (804) 748-1037 \_  
SURVEYED BY, DATE \_ TIMMONS GROUP (804) 200-6500 4/2020 \_  
DESIGN BY \_ TIMMONS GROUP (804) 200-6500 \_  
SUBSURFACE UTILITY BY, DATE TIMMONS GROUP (804) 200-6500 4/2020


**RW PLANS**

THESE PLANS ARE UNFINISHED AND UNAPPROVED AND ARE NOT TO BE USED FOR ANY TYPE OF CONSTRUCTION.


**CROSS SECTIONS**  
SCALE 1 IN. = 10 FT

DESIGN FEATURES RELATING TO CONSTRUCTION OR TO REGULATION AND CONTROL OF TRAFFIC MAY BE SUBJECT TO CHANGE AS DEEMED NECESSARY BY THE DEPARTMENT

REVISED	STATE	STATE		SHEET NO.
	VA.	ROUTE 000	PROJECT 0000-020-820 R201,C501	

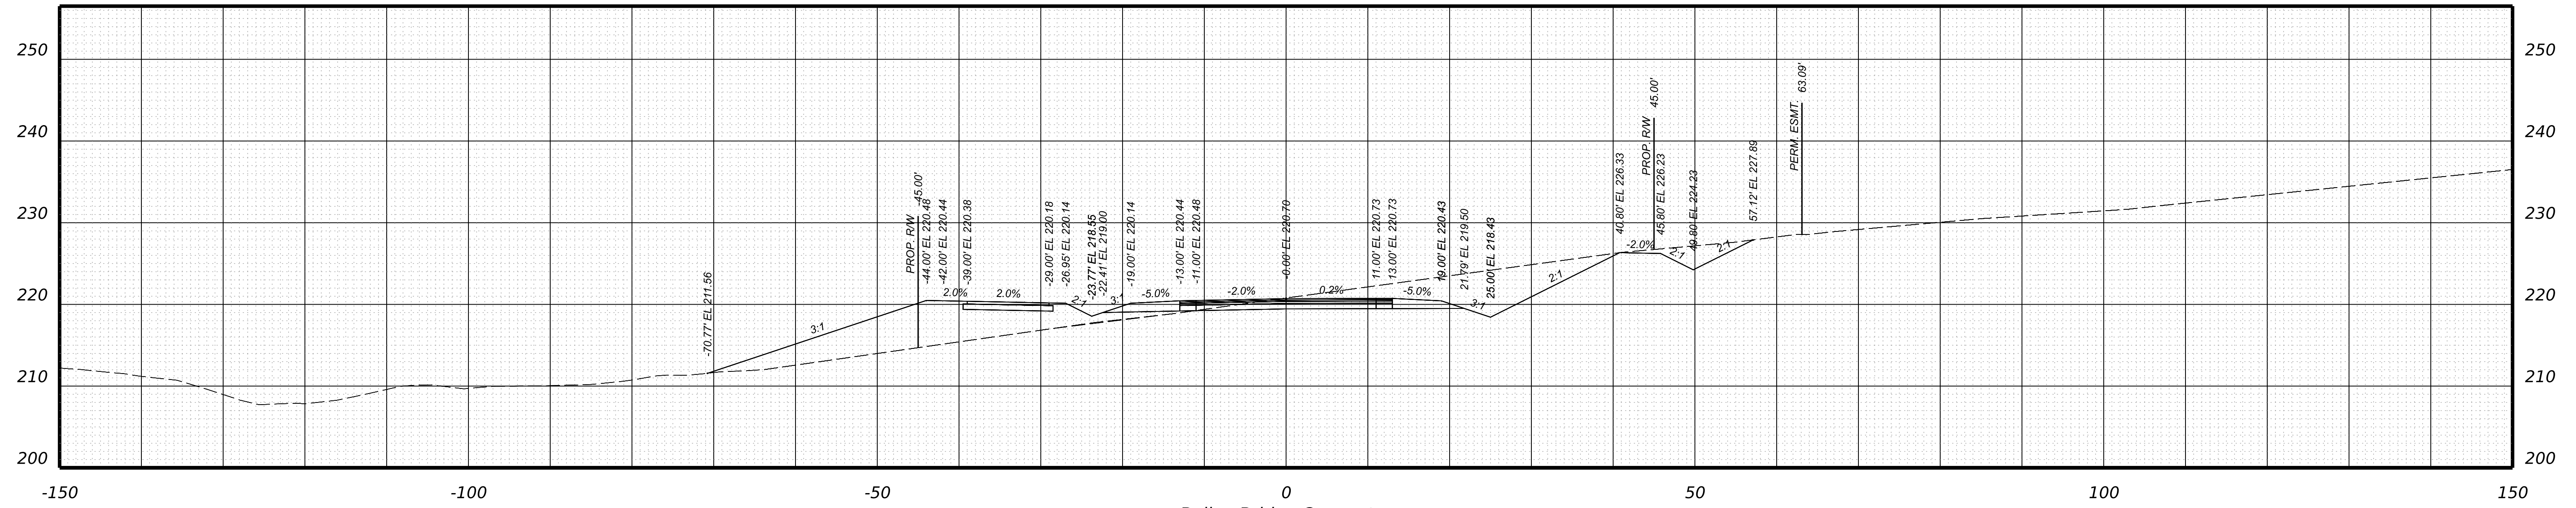

Bailey Bridge Connector  
STA 140+50.00

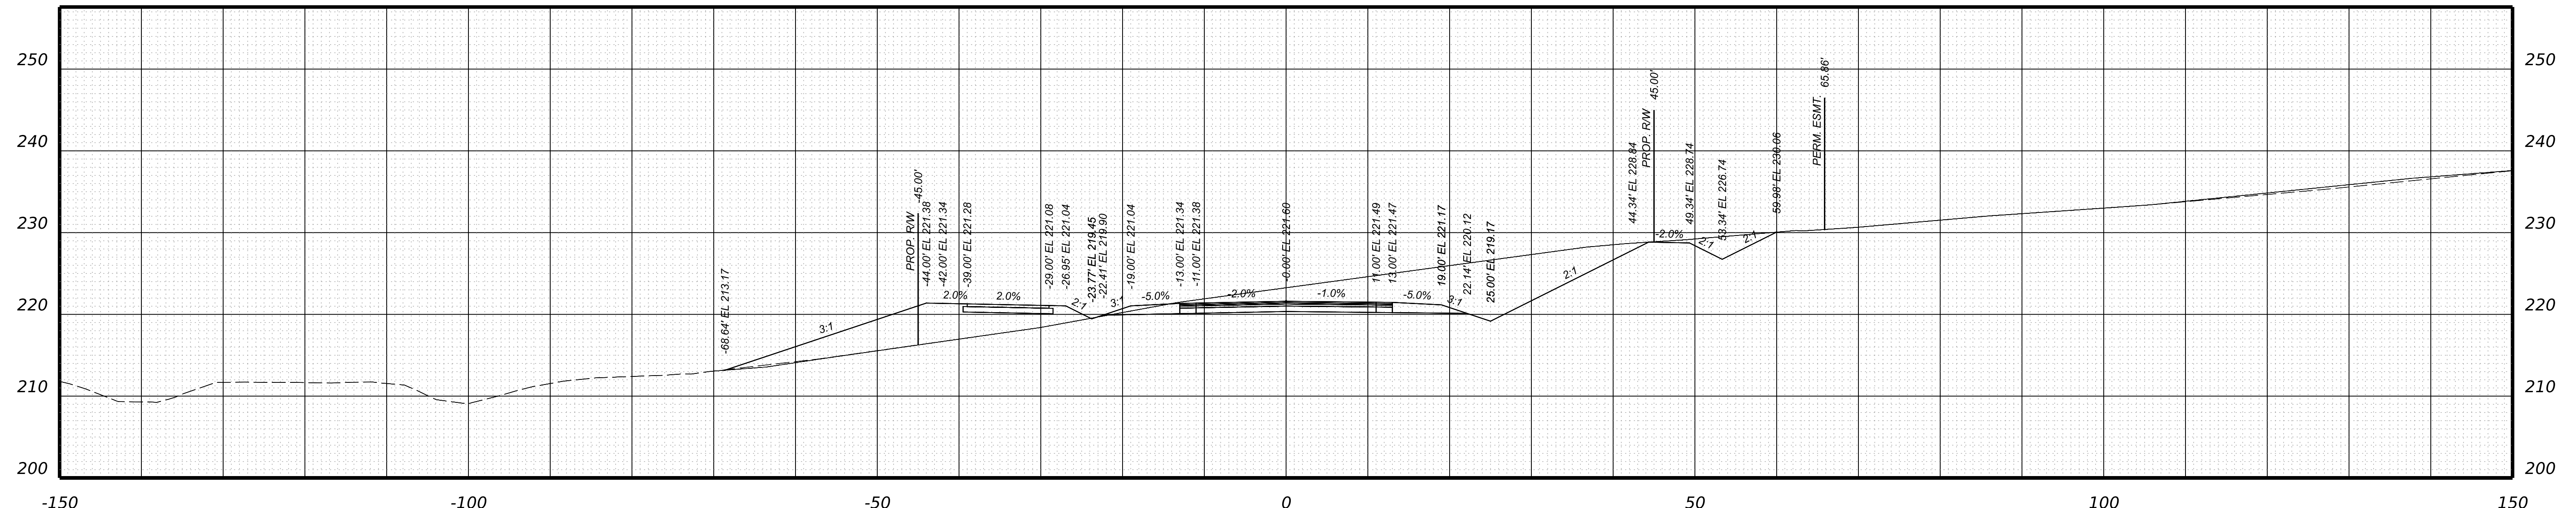

Bailey Bridge Connector  
STA 140+25.00

PROJECT	SHEET NO.
0000-020-820	XS-76

COUNTY LIN NO.: 21-0015  
COUNTY PROJECT NO.: 18-0227



PROJECT MANAGER \_ BILL AREL (CDOT) - (804) 748-1037 \_  
SURVEYED BY, DATE \_ TIMMONS GROUP (804) 200-6500 4/2020 \_  
DESIGN BY \_ TIMMONS GROUP (804) 200-6500 \_  
SUBSURFACE UTILITY BY, DATE TIMMONS GROUP (804) 200-6500 4/2020



**RW PLANS**

THESE PLANS ARE UNFINISHED AND UNAPPROVED AND ARE NOT TO BE USED FOR ANY TYPE OF CONSTRUCTION.

**CROSS SECTIONS**  
SCALE 1 IN. = 10 FT

DESIGN FEATURES RELATING TO CONSTRUCTION OR TO REGULATION AND CONTROL OF TRAFFIC MAY BE SUBJECT TO CHANGE AS DEEMED NECESSARY BY THE DEPARTMENT

REVISED	STATE	STATE		SHEET NO.
	ROUTE	PROJECT		
	VA.	000	0000-020-820 R201,C501	XS-77

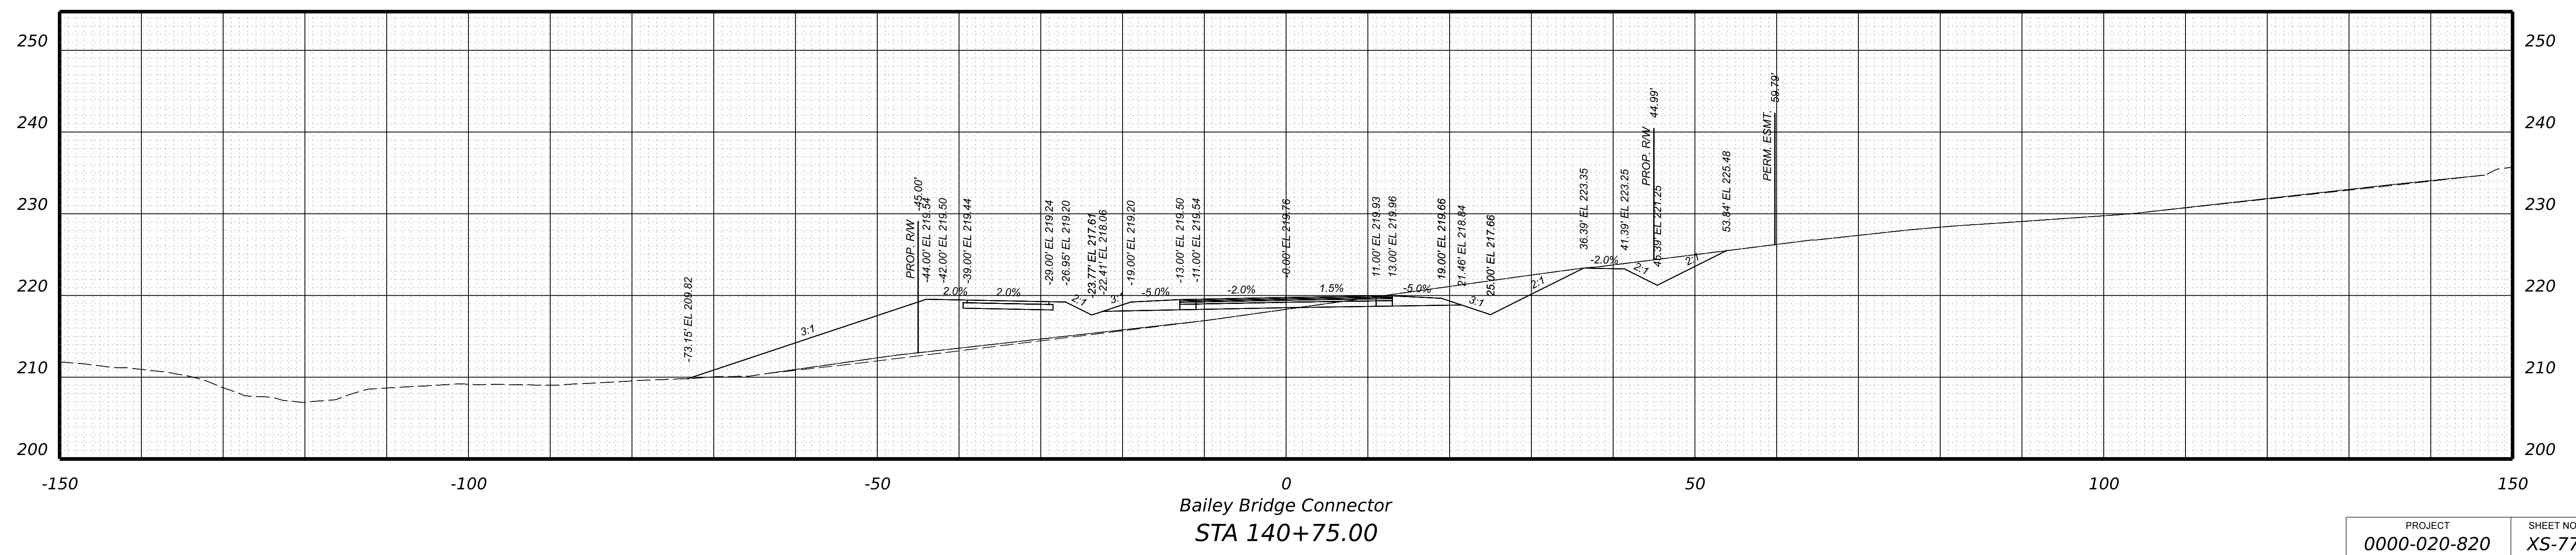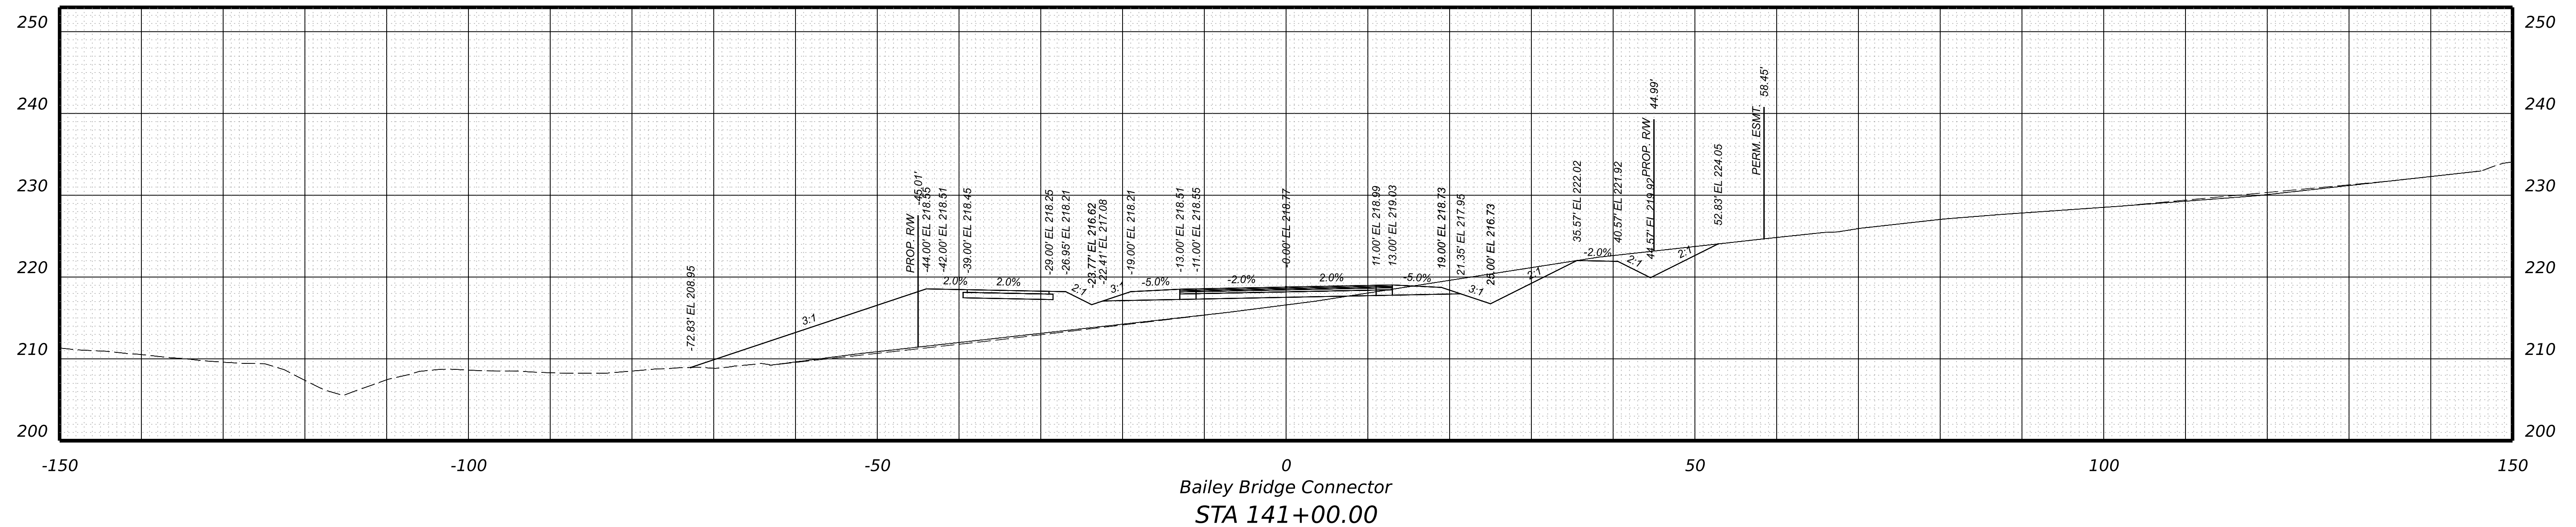

PROJECT	SHEET NO.
0000-020-820	XS-77

PROJECT MANAGER \_ BILL AREL (CDOT) - (804) 748-1037 \_  
 SURVEYED BY, DATE \_ TIMMONS GROUP (804) 200-6500 4/2020 \_  
 DESIGN BY \_ TIMMONS GROUP (804) 200-6500 \_  
 SUBSURFACE UTILITY BY, DATE TIMMONS GROUP (804) 200-6500 4/2020



**RW PLANS**

THESE PLANS ARE UNFINISHED AND UNAPPROVED AND ARE NOT TO BE USED FOR ANY TYPE OF CONSTRUCTION.

**CROSS SECTIONS**  
SCALE 1 IN. = 10 FT

DESIGN FEATURES RELATING TO CONSTRUCTION OR TO REGULATION AND CONTROL OF TRAFFIC MAY BE SUBJECT TO CHANGE AS DEEMED NECESSARY BY THE DEPARTMENT

REVISED	STATE	STATE		SHEET NO.
	ROUTE	PROJECT		
	VA.	000	0000-020-820 R201,C501	XS-78

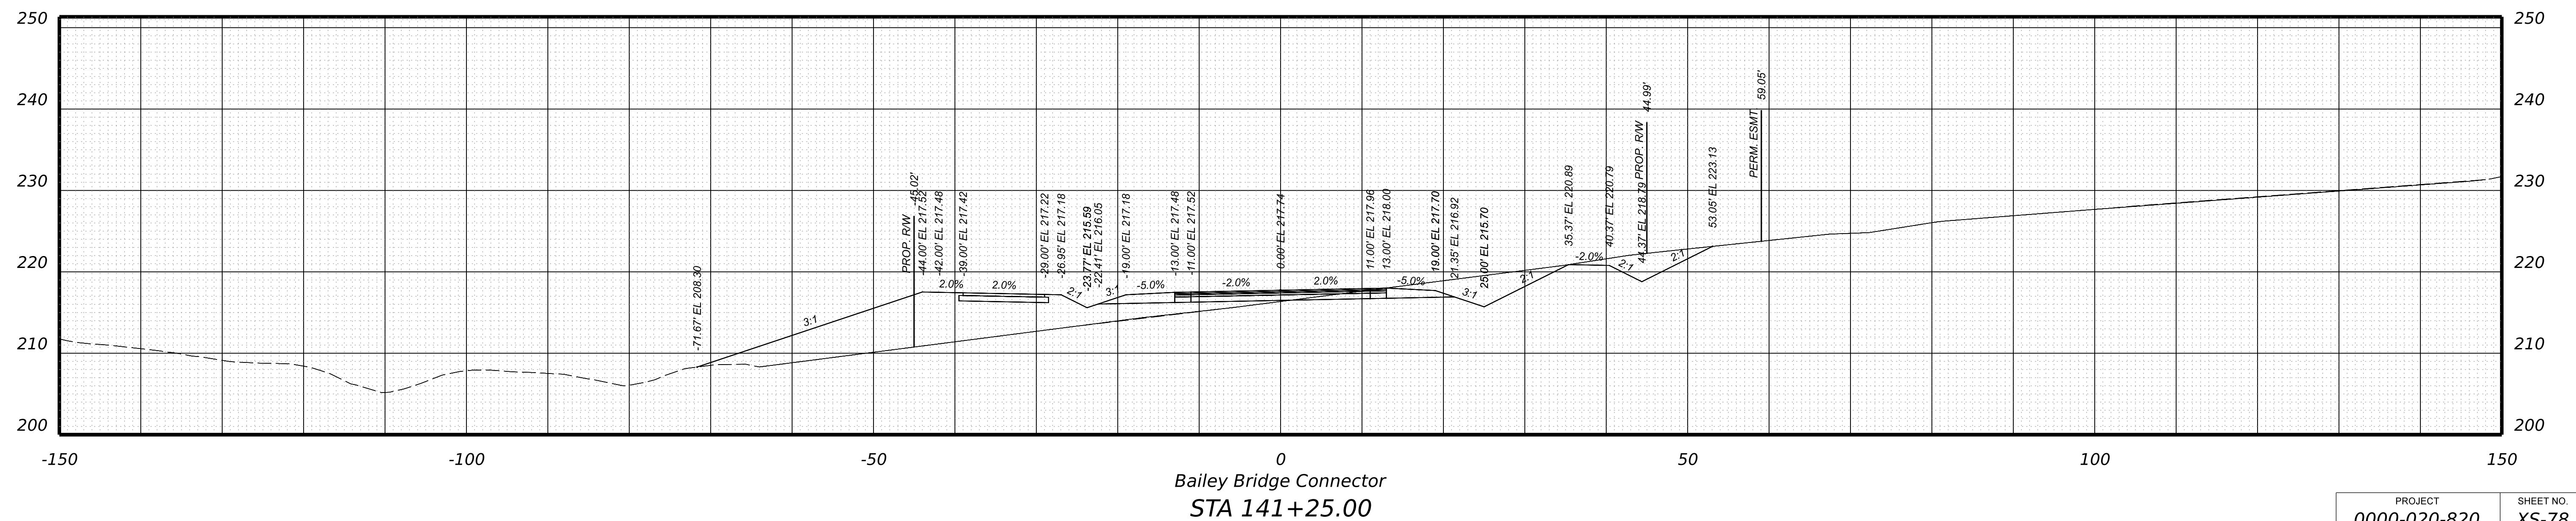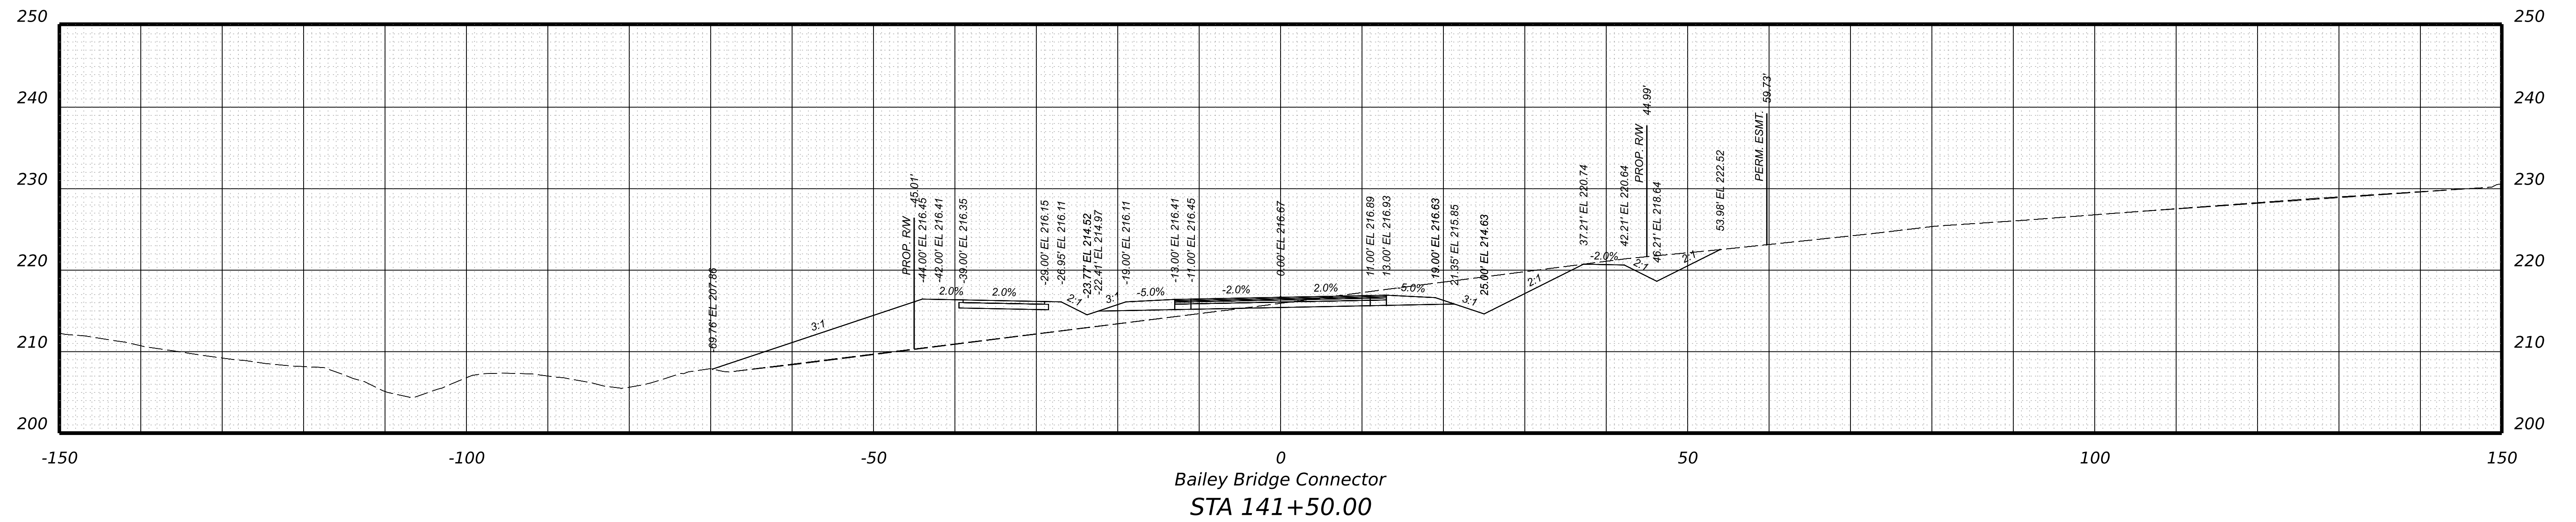

PROJECT	SHEET NO.
0000-020-820	XS-78

PROJECT MANAGER \_ BILL AREL (CDOT) - (804) 748-1037  
 SURVEYED BY, DATE \_ TIMMONS GROUP (804) 200-6500 4/2020  
 DESIGN BY \_ TIMMONS GROUP (804) 200-6500  
 SUBSURFACE UTILITY BY, DATE TIMMONS GROUP (804) 200-6500 4/2020


**RW PLANS**

THESE PLANS ARE UNFINISHED AND UNAPPROVED AND ARE NOT TO BE USED FOR ANY TYPE OF CONSTRUCTION.


**CROSS SECTIONS**  
SCALE 1 IN. = 10 FT

DESIGN FEATURES RELATING TO CONSTRUCTION OR TO REGULATION AND CONTROL OF TRAFFIC MAY BE SUBJECT TO CHANGE AS DEEMED NECESSARY BY THE DEPARTMENT

REVISED	STATE	STATE		SHEET NO.
	ROUTE	PROJECT		
	VA.	000	0000-020-820 R201,C501	XS-79

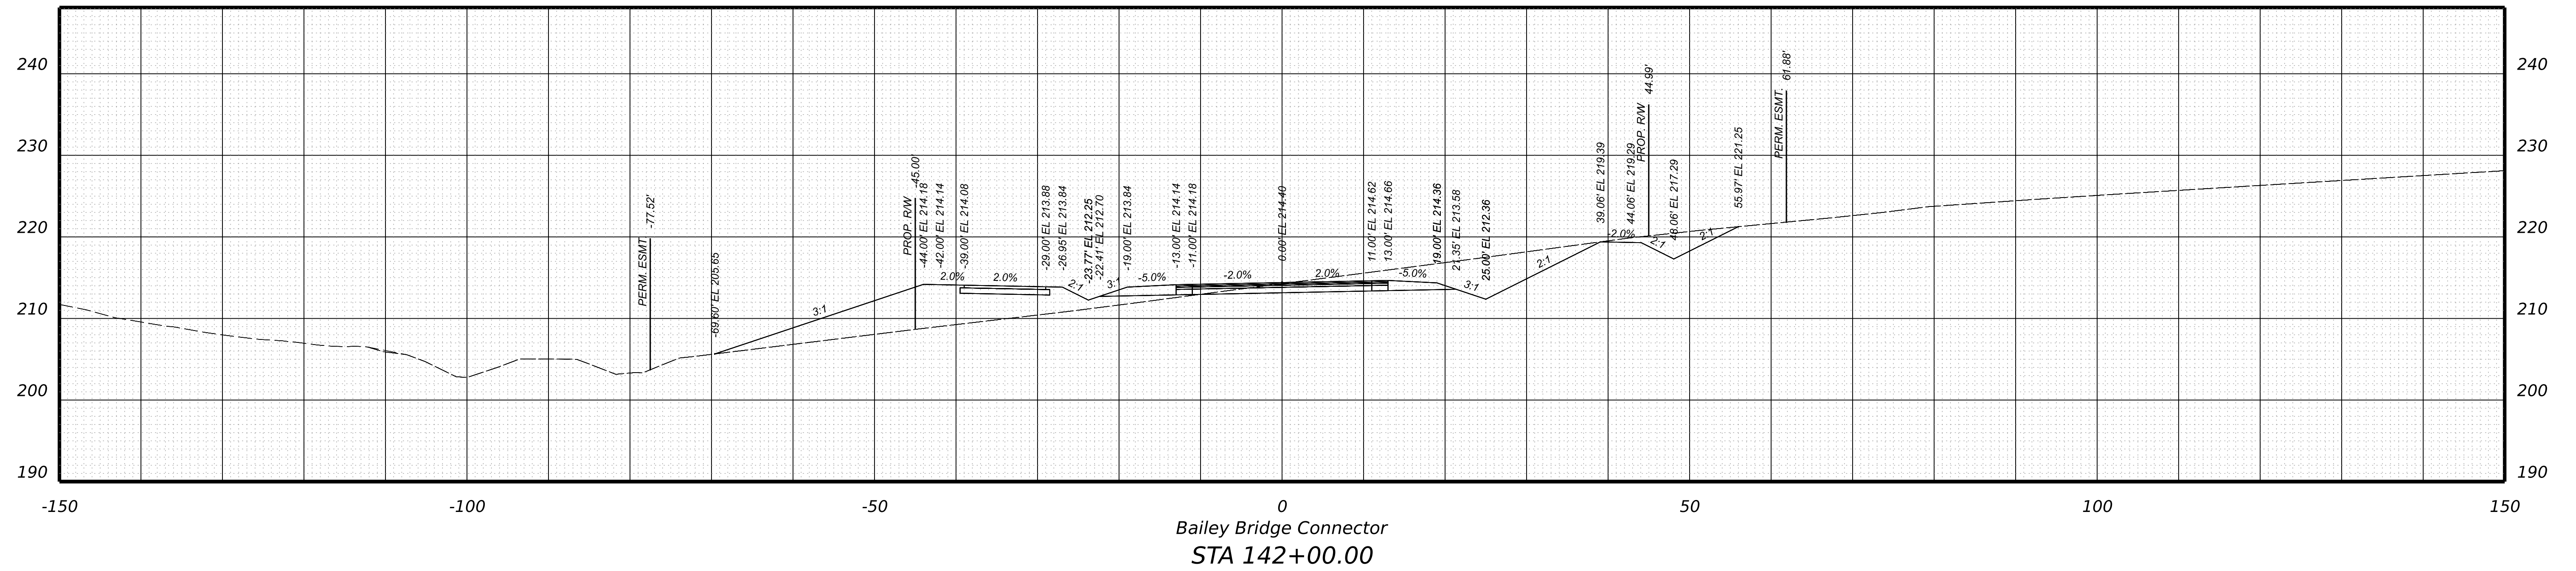

Bailey Bridge Connector  
STA 142+00.00

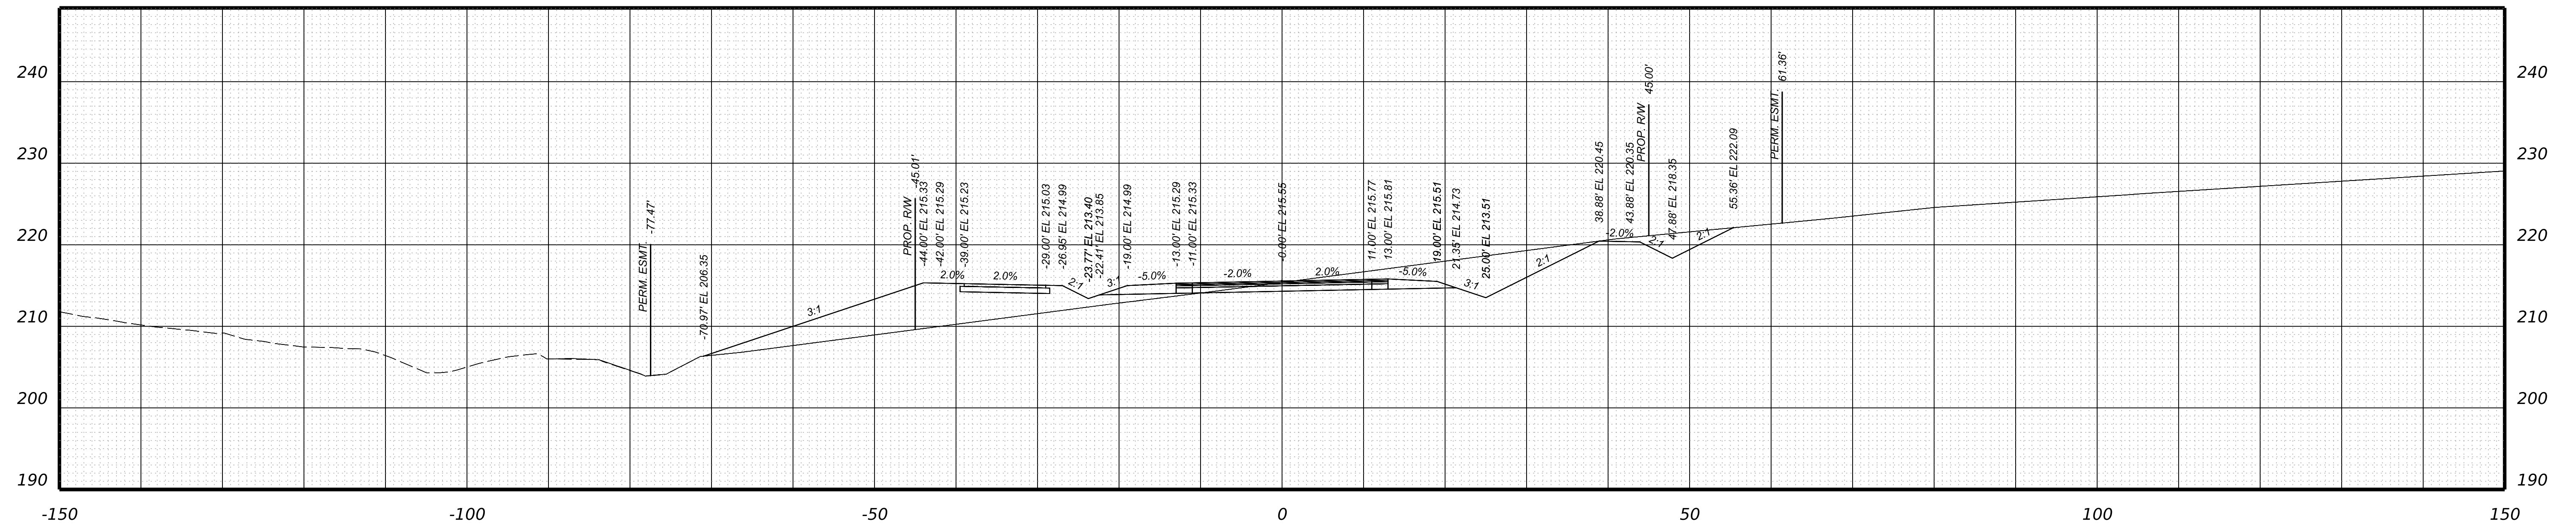

Bailey Bridge Connector  
STA 141+75.00

PROJECT	SHEET NO.
0000-020-820	XS-79

PROJECT MANAGER \_ BILL AREL (CDOT) - (804) 748-1037 \_  
SURVEYED BY, DATE \_ TIMMONS GROUP (804) 200-6500 4/2020 \_  
DESIGN BY \_ TIMMONS GROUP (804) 200-6500 \_  
SUBSURFACE UTILITY BY, DATE TIMMONS GROUP (804) 200-6500 4/2020



**RW PLANS**

THESE PLANS ARE UNFINISHED AND UNAPPROVED AND ARE NOT TO BE USED FOR ANY TYPE OF CONSTRUCTION.

**CROSS SECTIONS**  
SCALE 1 IN. = 10 FT

DESIGN FEATURES RELATING TO CONSTRUCTION OR TO REGULATION AND CONTROL OF TRAFFIC MAY BE SUBJECT TO CHANGE AS DEEMED NECESSARY BY THE DEPARTMENT

REVISED	STATE	STATE		SHEET NO.
	ROUTE	PROJECT		
	VA.	000	0000-020-820 R201,C501	XS-80

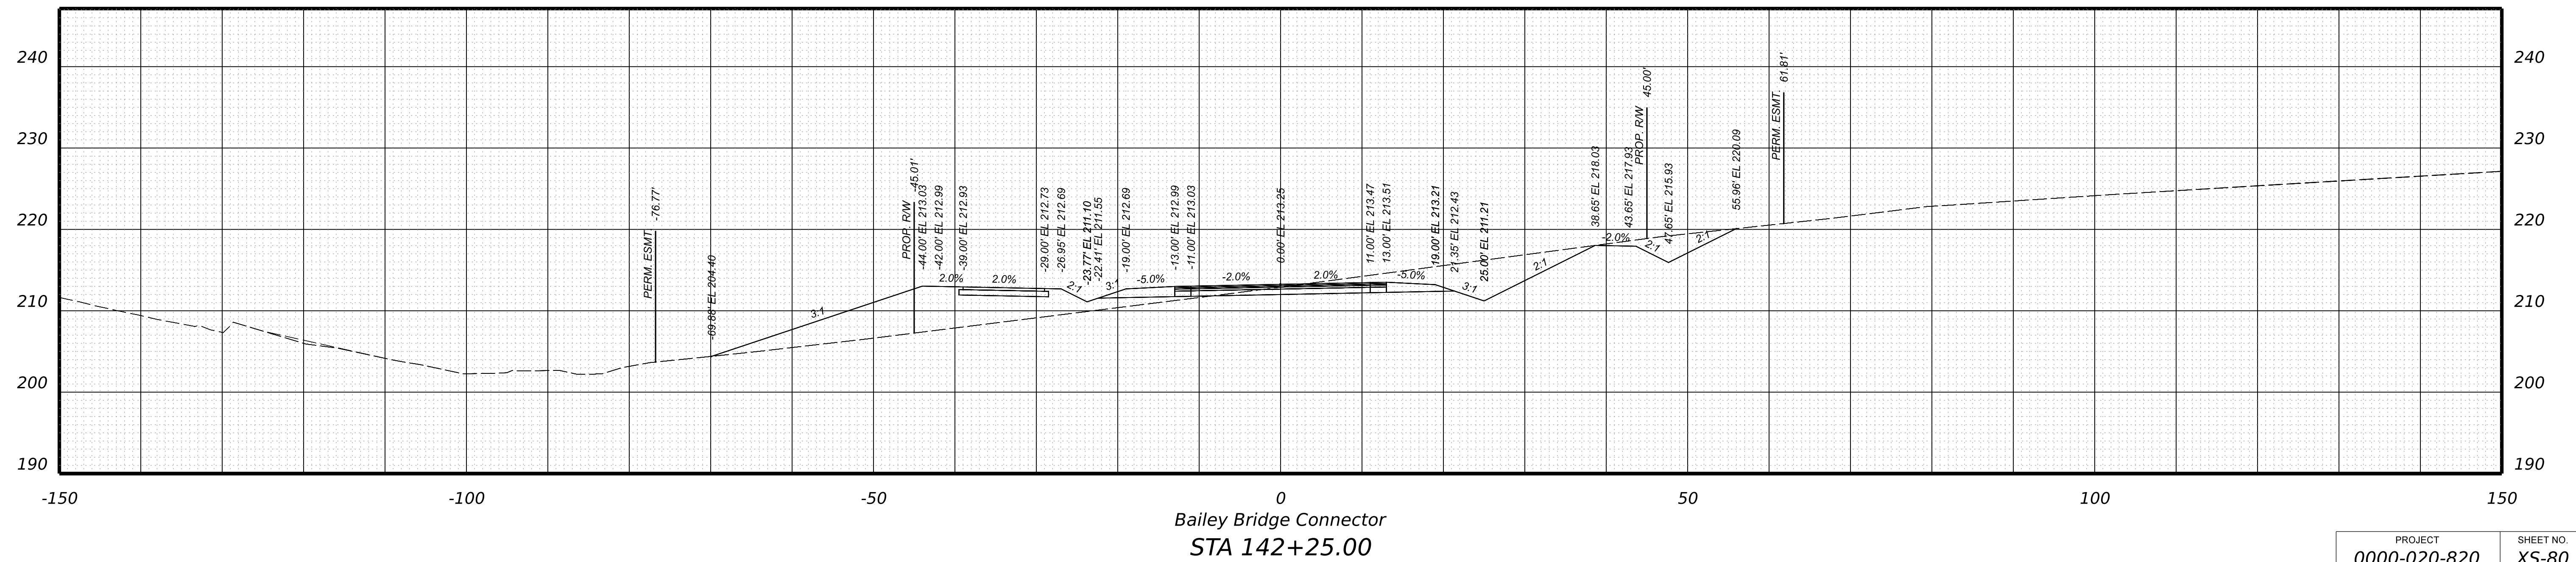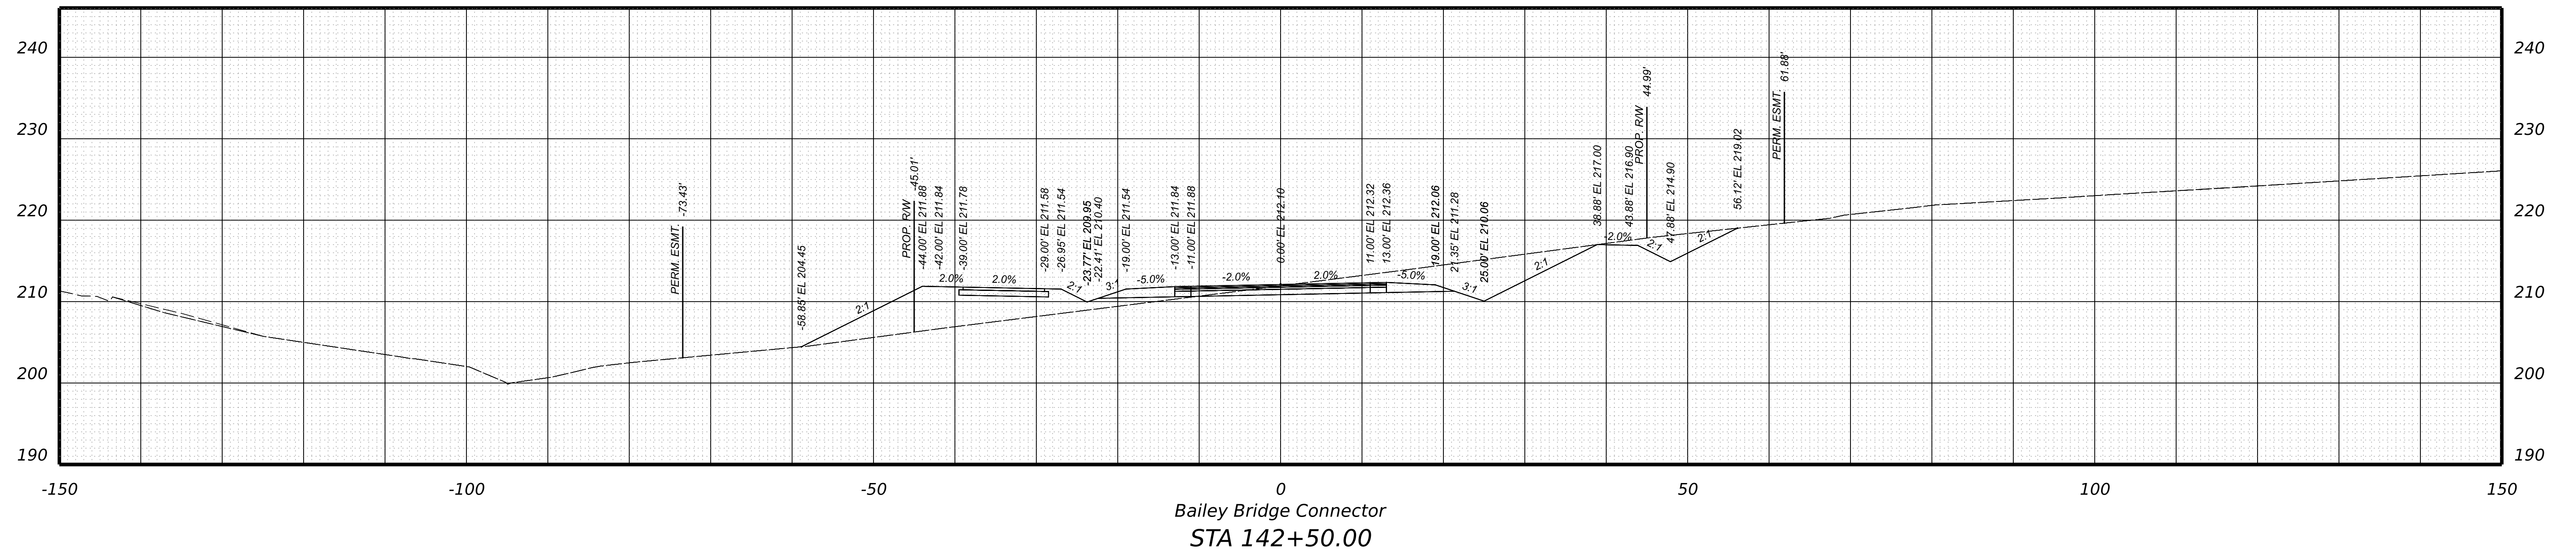

PROJECT	SHEET NO.
0000-020-820	XS-80

PROJECT MANAGER \_ BILL AREL (CDOT) - (804) 748-1037 \_  
SURVEYED BY, DATE \_ TIMMONS GROUP (804) 200-6500 4/2020 \_  
DESIGN BY \_ TIMMONS GROUP (804) 200-6500 \_  
SUBSURFACE UTILITY BY, DATE TIMMONS GROUP (804) 200-6500 4/2020



**RW PLANS**

THESE PLANS ARE UNFINISHED AND UNAPPROVED AND ARE NOT TO BE USED FOR ANY TYPE OF CONSTRUCTION.

**CROSS SECTIONS**  
SCALE 1 IN. = 10 FT

DESIGN FEATURES RELATING TO CONSTRUCTION OR TO REGULATION AND CONTROL OF TRAFFIC MAY BE SUBJECT TO CHANGE AS DEEMED NECESSARY BY THE DEPARTMENT

REVISED	STATE	STATE		SHEET NO.
	VA.	ROUTE	PROJECT	
	000	0000-020-820 R201,C501		XS-81

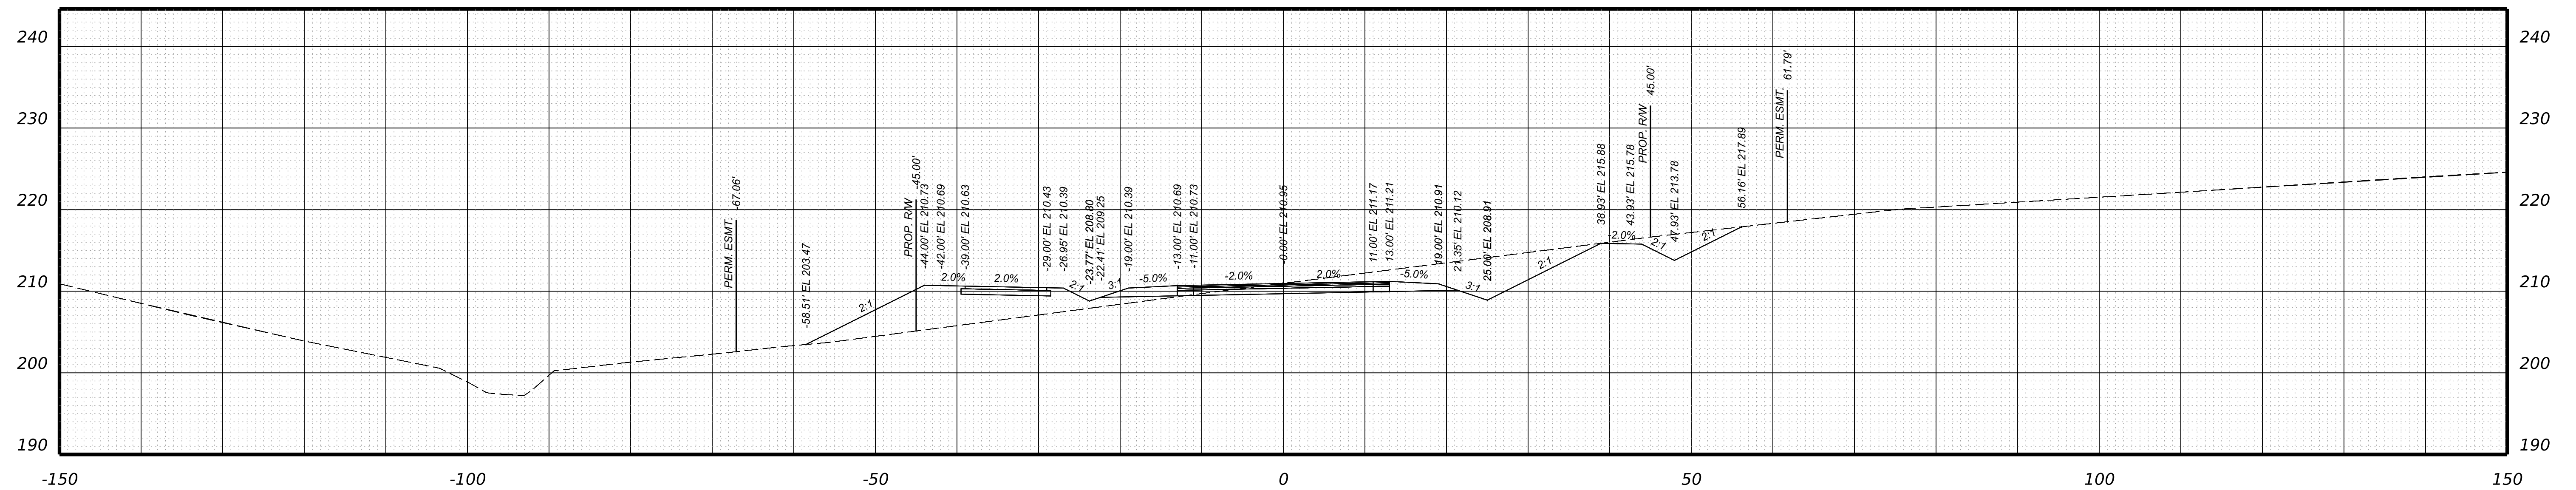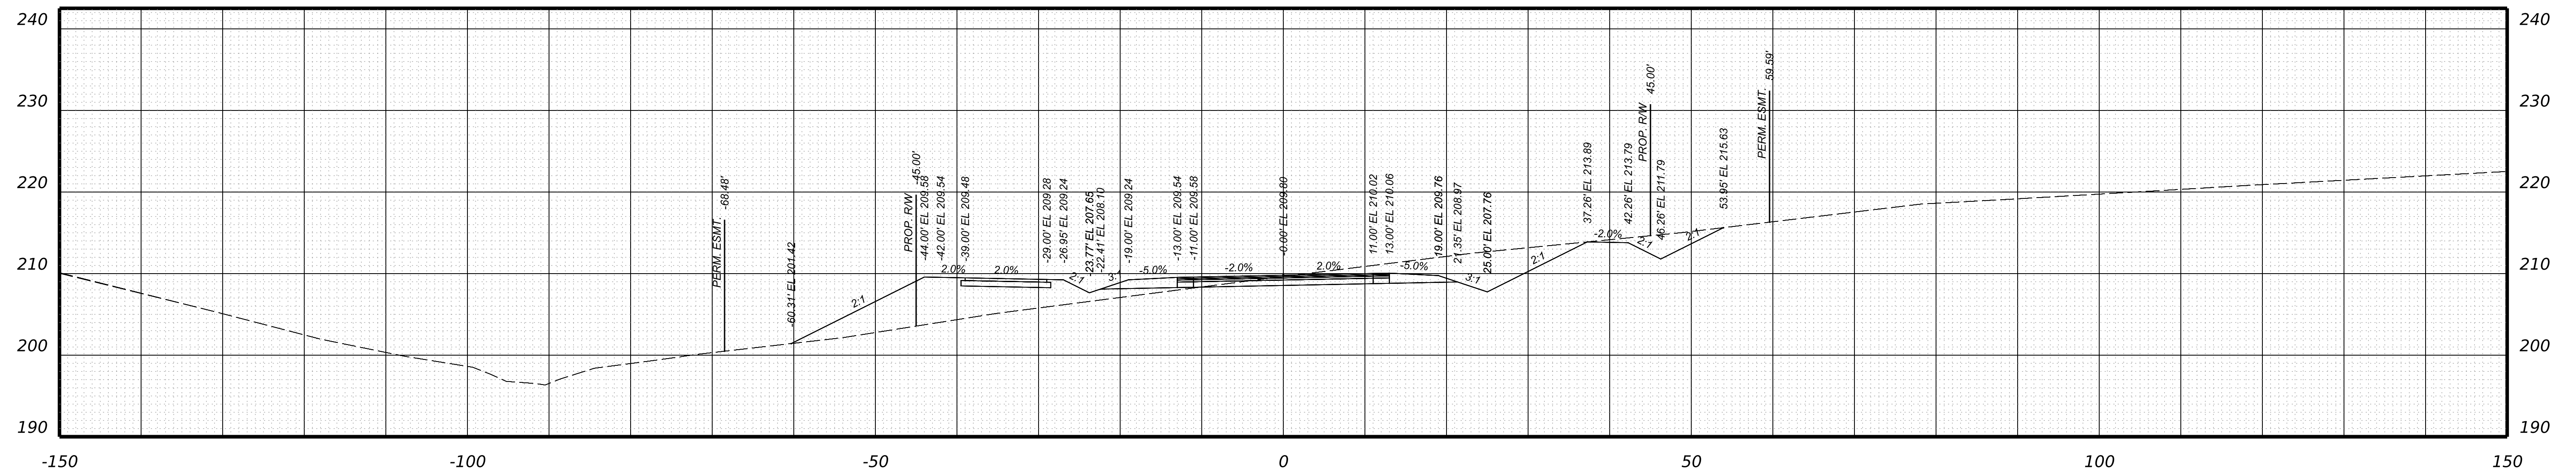

PROJECT	SHEET NO.
0000-020-820	XS-81



PROJECT MANAGER \_ BILL AREL (CDOT) - (804) 748-1037  
 SURVEYED BY, DATE \_ TIMMONS GROUP (804) 200-6500 4/2020  
 DESIGN BY \_ TIMMONS GROUP (804) 200-6500  
 SUBSURFACE UTILITY BY, DATE TIMMONS GROUP (804) 200-6500 4/2020



**RW PLANS**

THESE PLANS ARE UNFINISHED AND UNAPPROVED AND ARE NOT TO BE USED FOR ANY TYPE OF CONSTRUCTION.

**CROSS SECTIONS**  
SCALE 1 IN. = 10 FT

DESIGN FEATURES RELATING TO CONSTRUCTION OR TO REGULATION AND CONTROL OF TRAFFIC MAY BE SUBJECT TO CHANGE AS DEEMED NECESSARY BY THE DEPARTMENT

REVISED	STATE	ROUTE	STATE PROJECT	SHEET NO.
	VA.	000	0000-020-820 R201,C501	XS-82

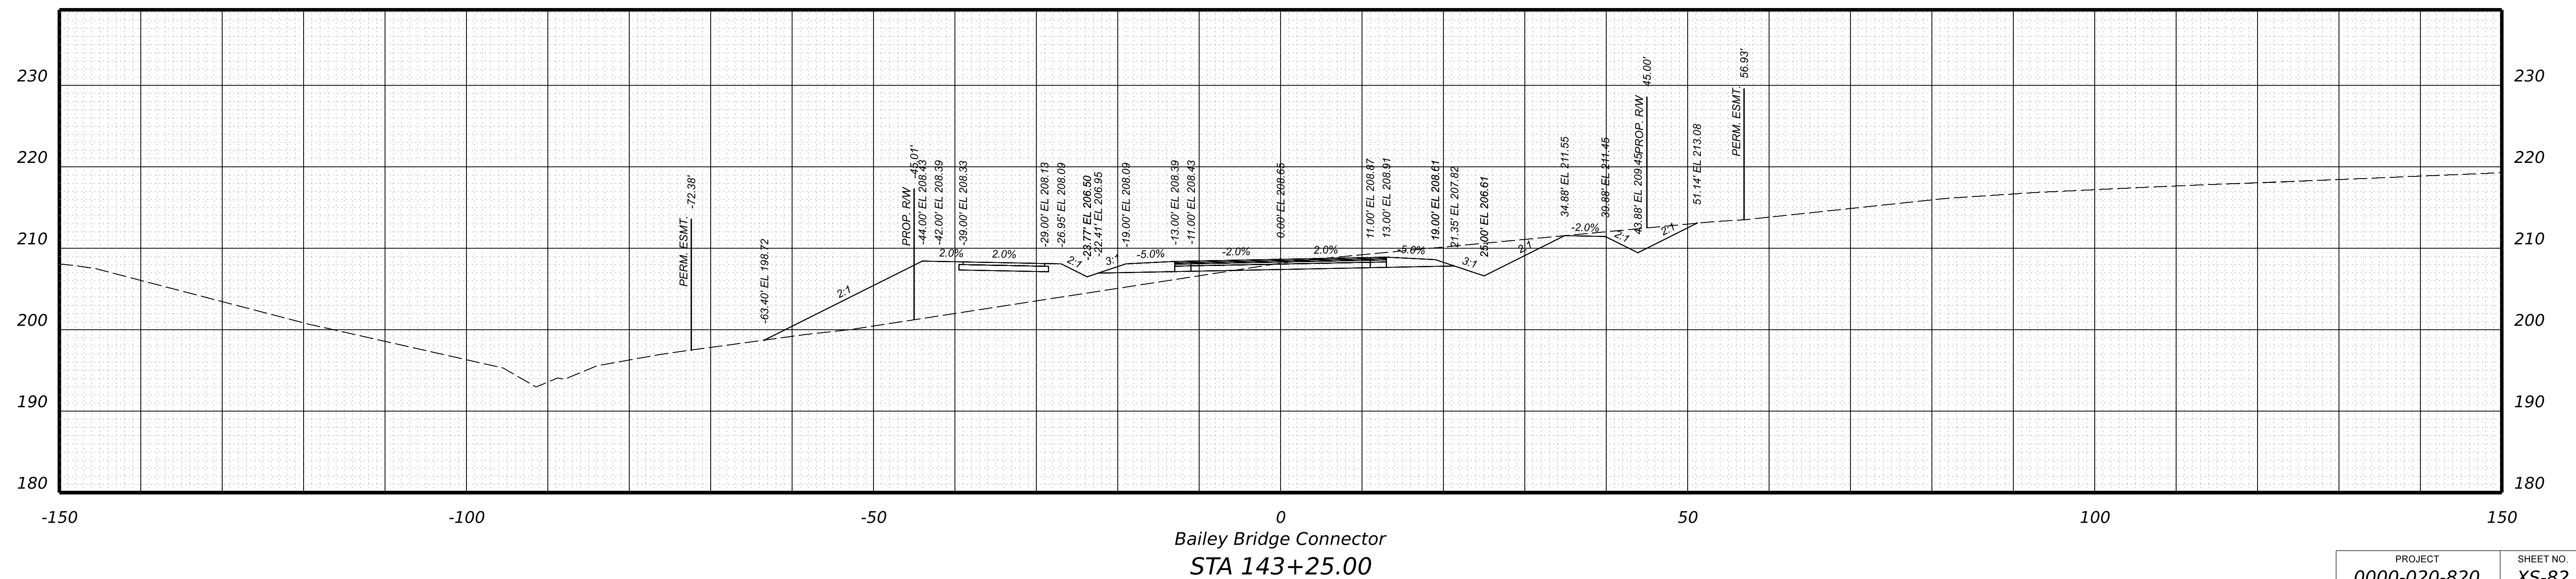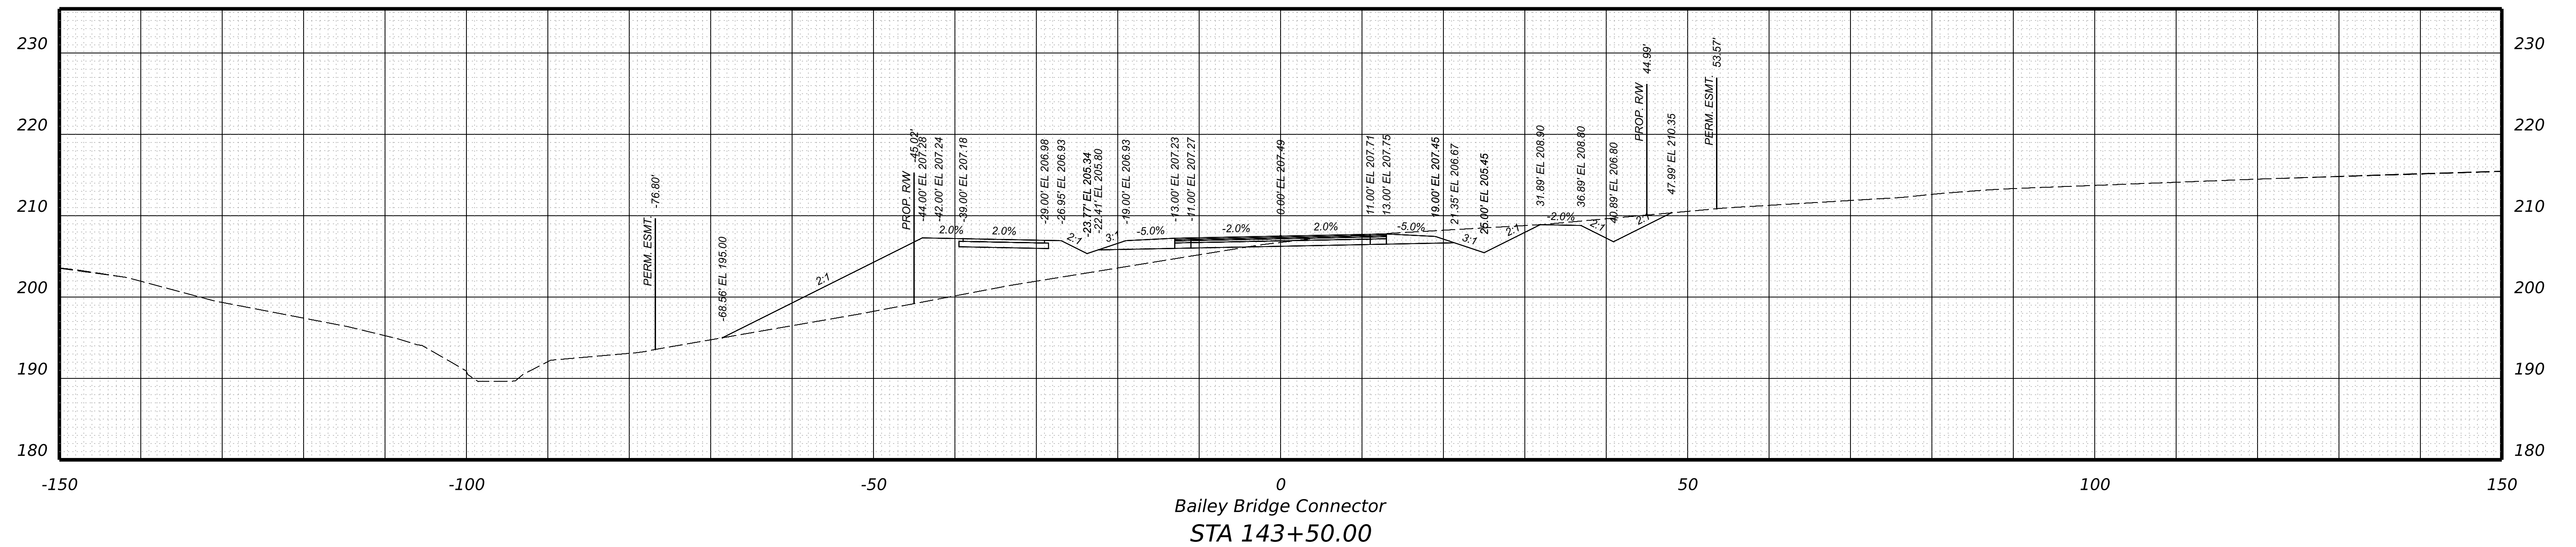

PROJECT	SHEET NO.
0000-020-820	XS-82

PROJECT MANAGER \_ BILL AREL (CDOT) - (804) 748-1037 \_  
SURVEYED BY, DATE \_ TIMMONS GROUP (804) 200-6500 4/2020 \_  
DESIGN BY \_ TIMMONS GROUP (804) 200-6500 \_  
SUBSURFACE UTILITY BY, DATE TIMMONS GROUP (804) 200-6500 4/2020

**RW PLANS**



THESE PLANS ARE UNFINISHED AND UNAPPROVED AND ARE NOT TO BE USED FOR ANY TYPE OF CONSTRUCTION.

**CROSS SECTIONS**

SCALE 1 IN. = 10 FT

DESIGN FEATURES RELATING TO CONSTRUCTION OR TO REGULATION AND CONTROL OF TRAFFIC MAY BE SUBJECT TO CHANGE AS DEEMED NECESSARY BY THE DEPARTMENT

REVISED	STATE	ROUTE	STATE PROJECT	SHEET NO.
	VA.	000	0000-020-820 R201,C501	XS-83

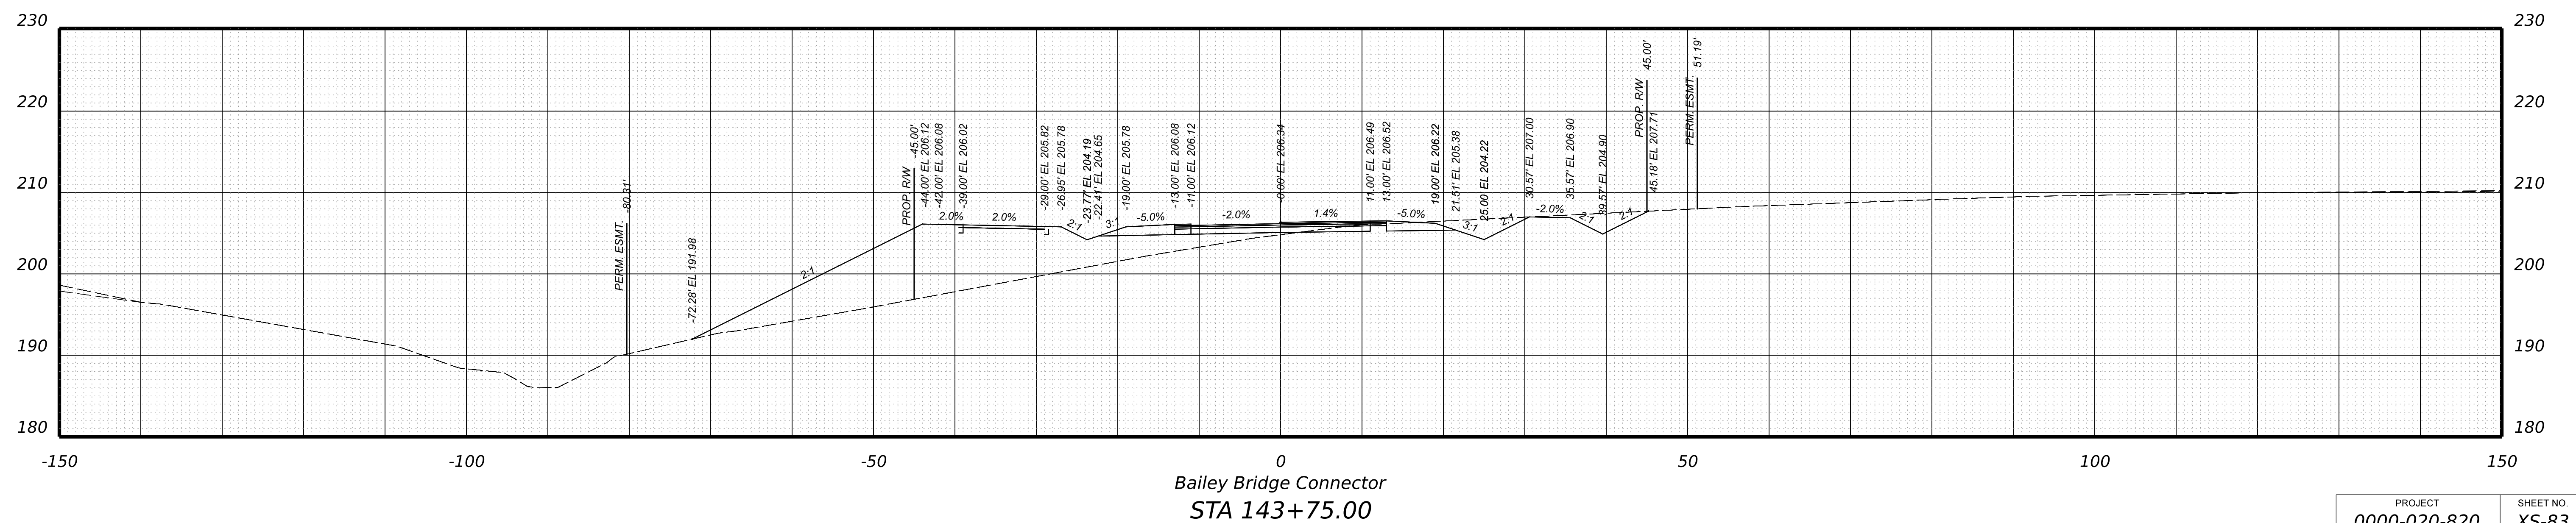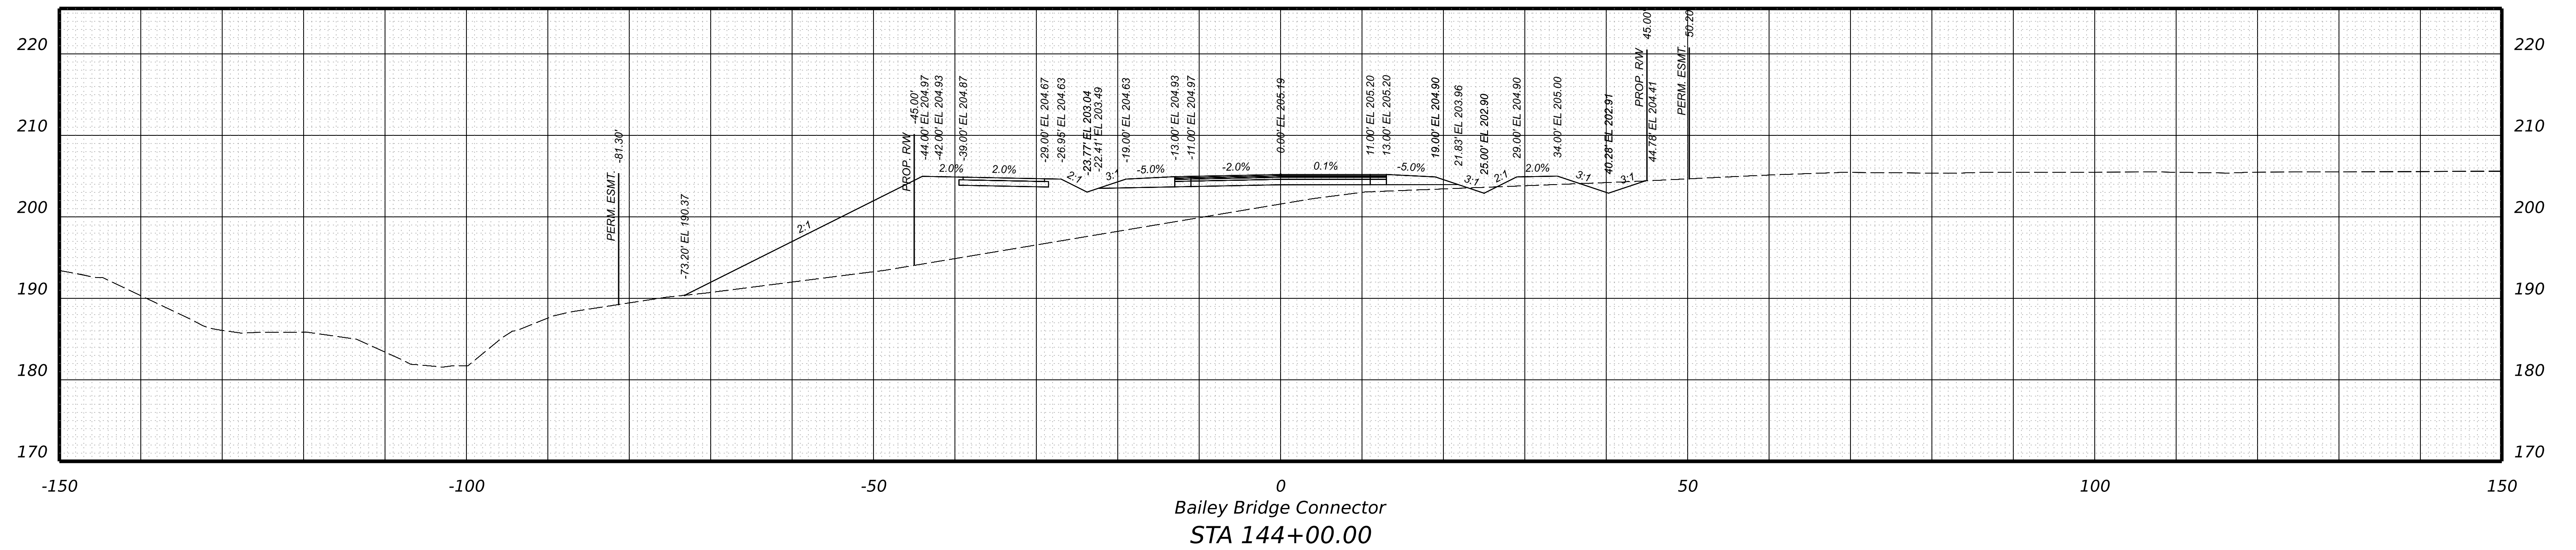

PROJECT	SHEET NO.
0000-020-820	XS-83

COUNTY LIN NO.: 21-0015  
COUNTY PROJECT NO.: 18-0227

PROJECT MANAGER \_ BILL AREL (CDOT) - (804) 748-1037  
SURVEYED BY, DATE \_ TIMMONS GROUP (804) 200-6500 4/2020  
DESIGN BY \_ TIMMONS GROUP (804) 200-6500  
SUBSURFACE UTILITY BY, DATE TIMMONS GROUP (804) 200-6500 4/2020


**RW PLANS**

THESE PLANS ARE UNFINISHED AND UNAPPROVED AND ARE NOT TO BE USED FOR ANY TYPE OF CONSTRUCTION.


**CROSS SECTIONS**  
SCALE 1 IN. = 10 FT

DESIGN FEATURES RELATING TO CONSTRUCTION OR TO REGULATION AND CONTROL OF TRAFFIC MAY BE SUBJECT TO CHANGE AS DEEMED NECESSARY BY THE DEPARTMENT

REVISED	STATE	STATE		SHEET NO.
	ROUTE	PROJECT		
	VA.	000	0000-020-820 R201,C501	XS-84

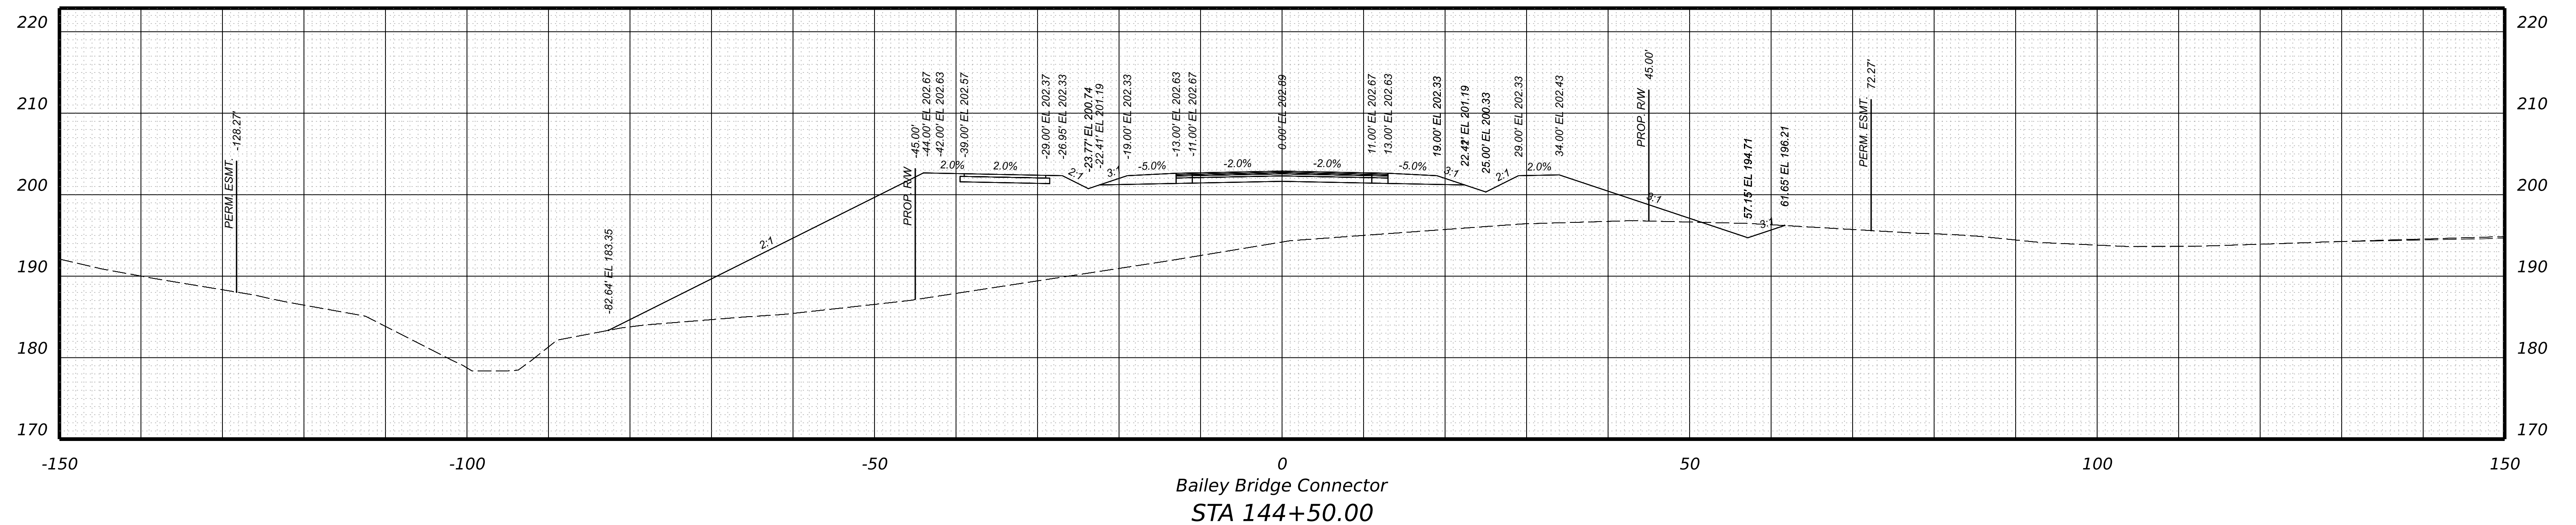

Bailey Bridge Connector  
STA 144+50.00

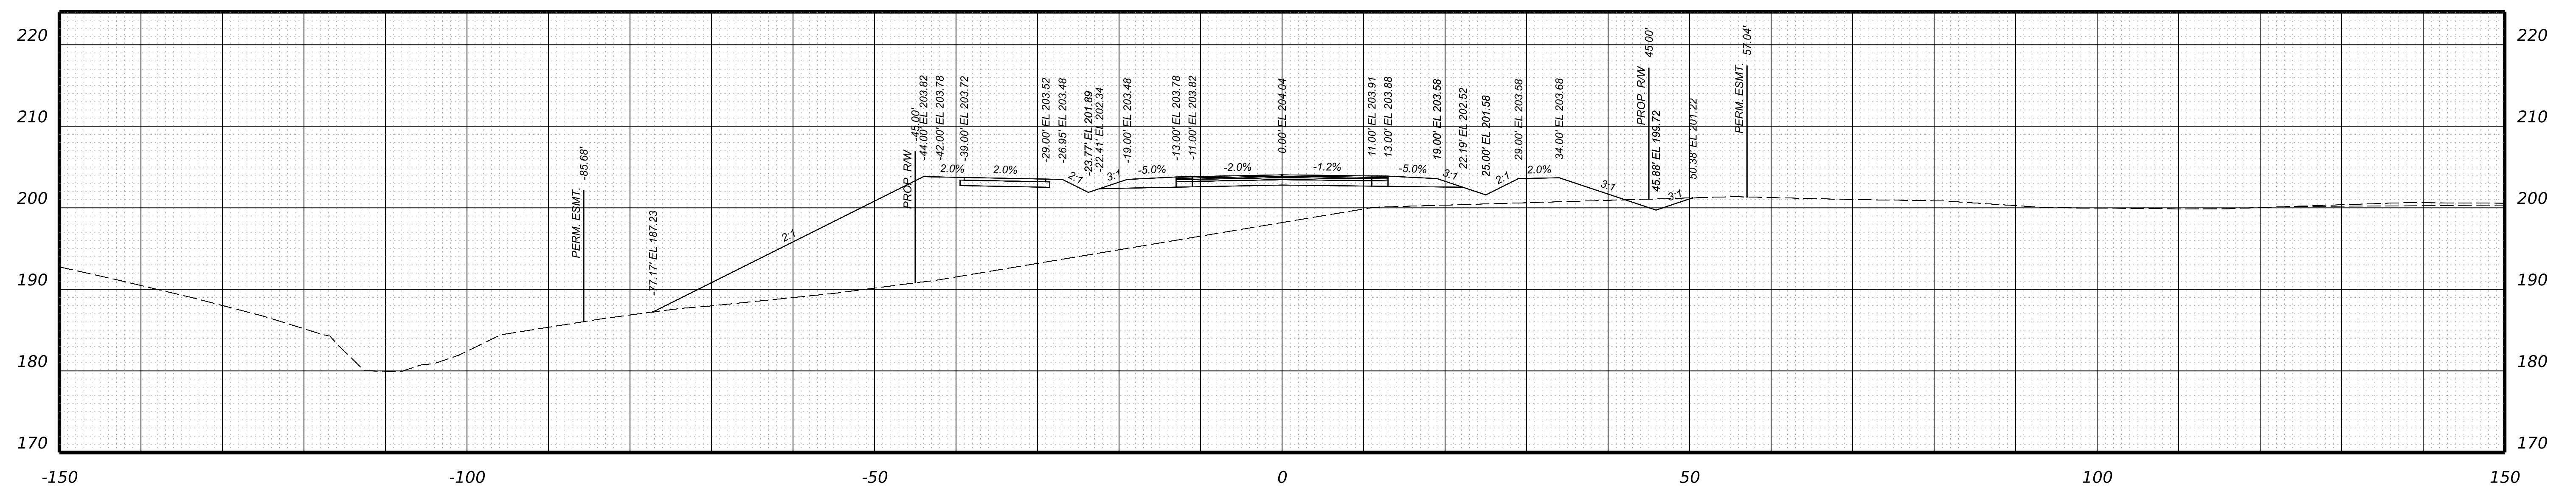

Bailey Bridge Connector  
STA 144+25.00

PROJECT	SHEET NO.
0000-020-820	XS-84

PROJECT MANAGER \_ BILL AREL (CDOT) - (804) 748-1037  
SURVEYED BY, DATE \_ TIMMONS GROUP (804) 200-6500 4/2020  
DESIGN BY \_ TIMMONS GROUP (804) 200-6500  
SUBSURFACE UTILITY BY, DATE TIMMONS GROUP (804) 200-6500 4/2020

# CROSS SECTIONS



SCALE 1 IN. = 10 FT

DESIGN FEATURES RELATING TO CONSTRUCTION OR TO REGULATION AND CONTROL OF TRAFFIC MAY BE SUBJECT TO CHANGE AS DEEMED NECESSARY BY THE DEPARTMENT

REVISED	STATE	STATE		SHEET NO.
	ROUTE	PROJECT		
	VA.	000	0000-020-820 R201,C501	XS-85

## RW PLANS

THESE PLANS ARE UNFINISHED AND UNAPPROVED AND ARE NOT TO BE USED FOR ANY TYPE OF CONSTRUCTION.

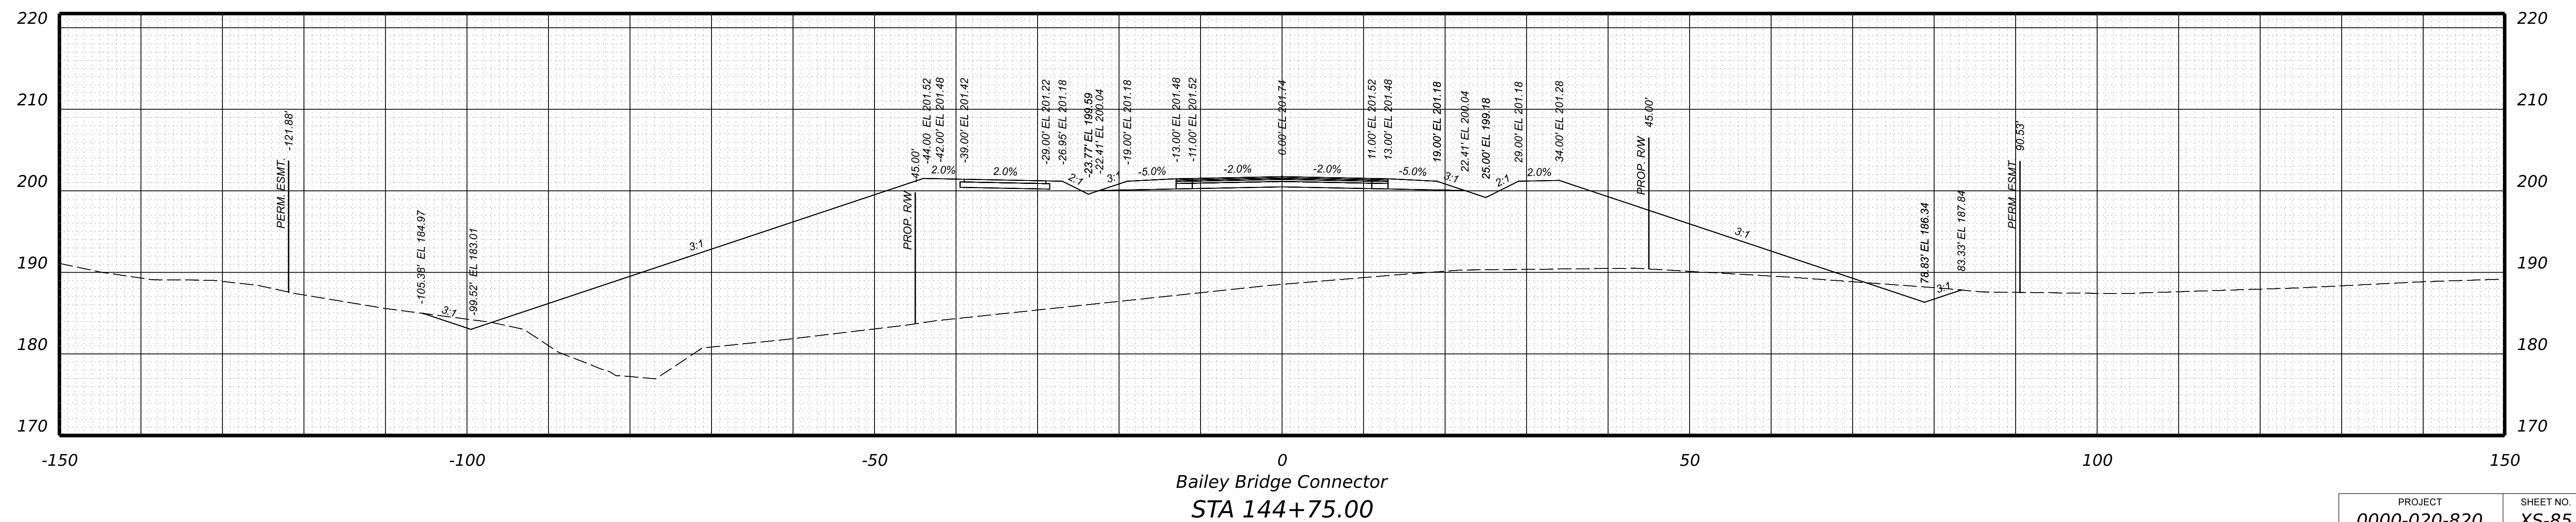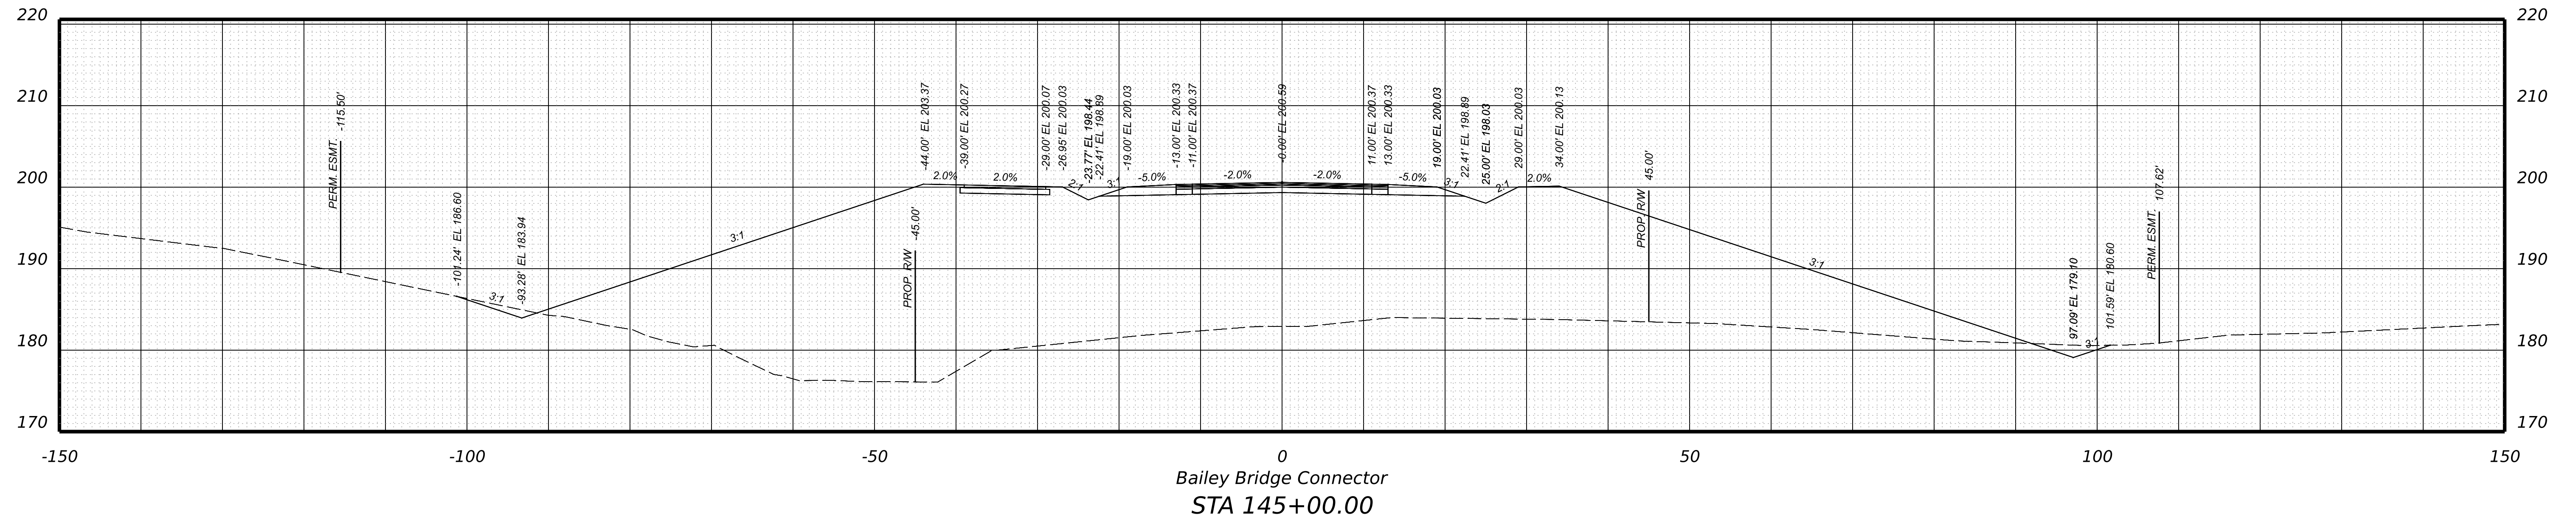

PROJECT	SHEET NO.
0000-020-820	XS-85

PROJECT MANAGER \_ BILL AREL (CDOT) - (804) 748-1037 \_  
SURVEYED BY, DATE \_ TIMMONS GROUP (804) 200-6500 4/2020 \_  
DESIGN BY \_ TIMMONS GROUP (804) 200-6500 \_  
SUBSURFACE UTILITY BY, DATE TIMMONS GROUP (804) 200-6500 4/2020



**RW PLANS**

THESE PLANS ARE UNFINISHED AND UNAPPROVED AND ARE NOT TO BE USED FOR ANY TYPE OF CONSTRUCTION.

**CROSS SECTIONS**  
SCALE 1 IN. = 10 FT

DESIGN FEATURES RELATING TO CONSTRUCTION OR TO REGULATION AND CONTROL OF TRAFFIC MAY BE SUBJECT TO CHANGE AS DEEMED NECESSARY BY THE DEPARTMENT

REVISED	STATE	STATE		SHEET NO.
	VA.	ROUTE 000	PROJECT 0000-020-820 R201,C501	

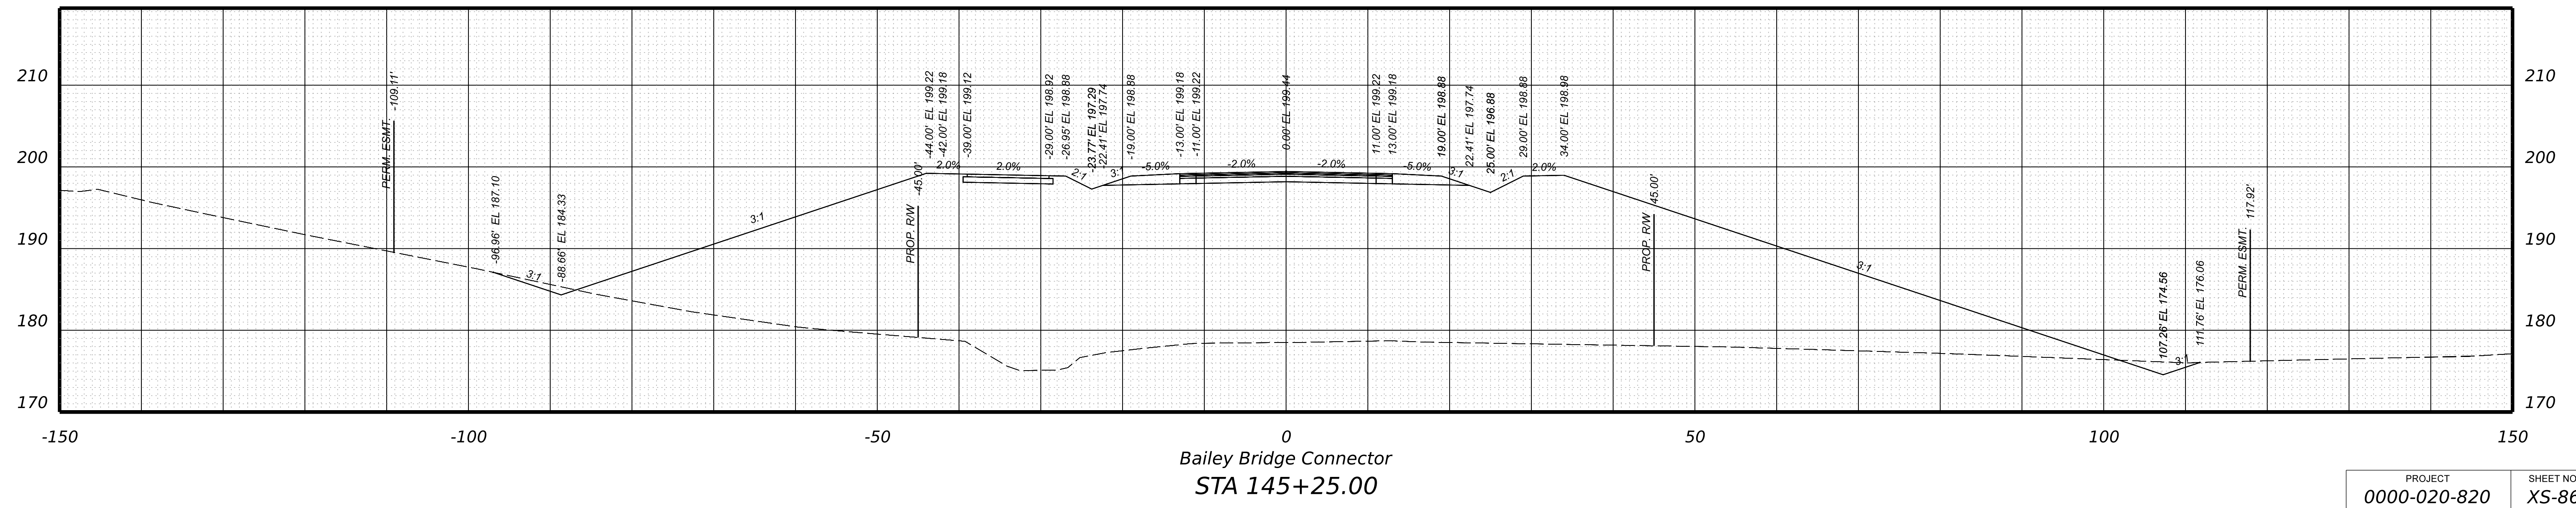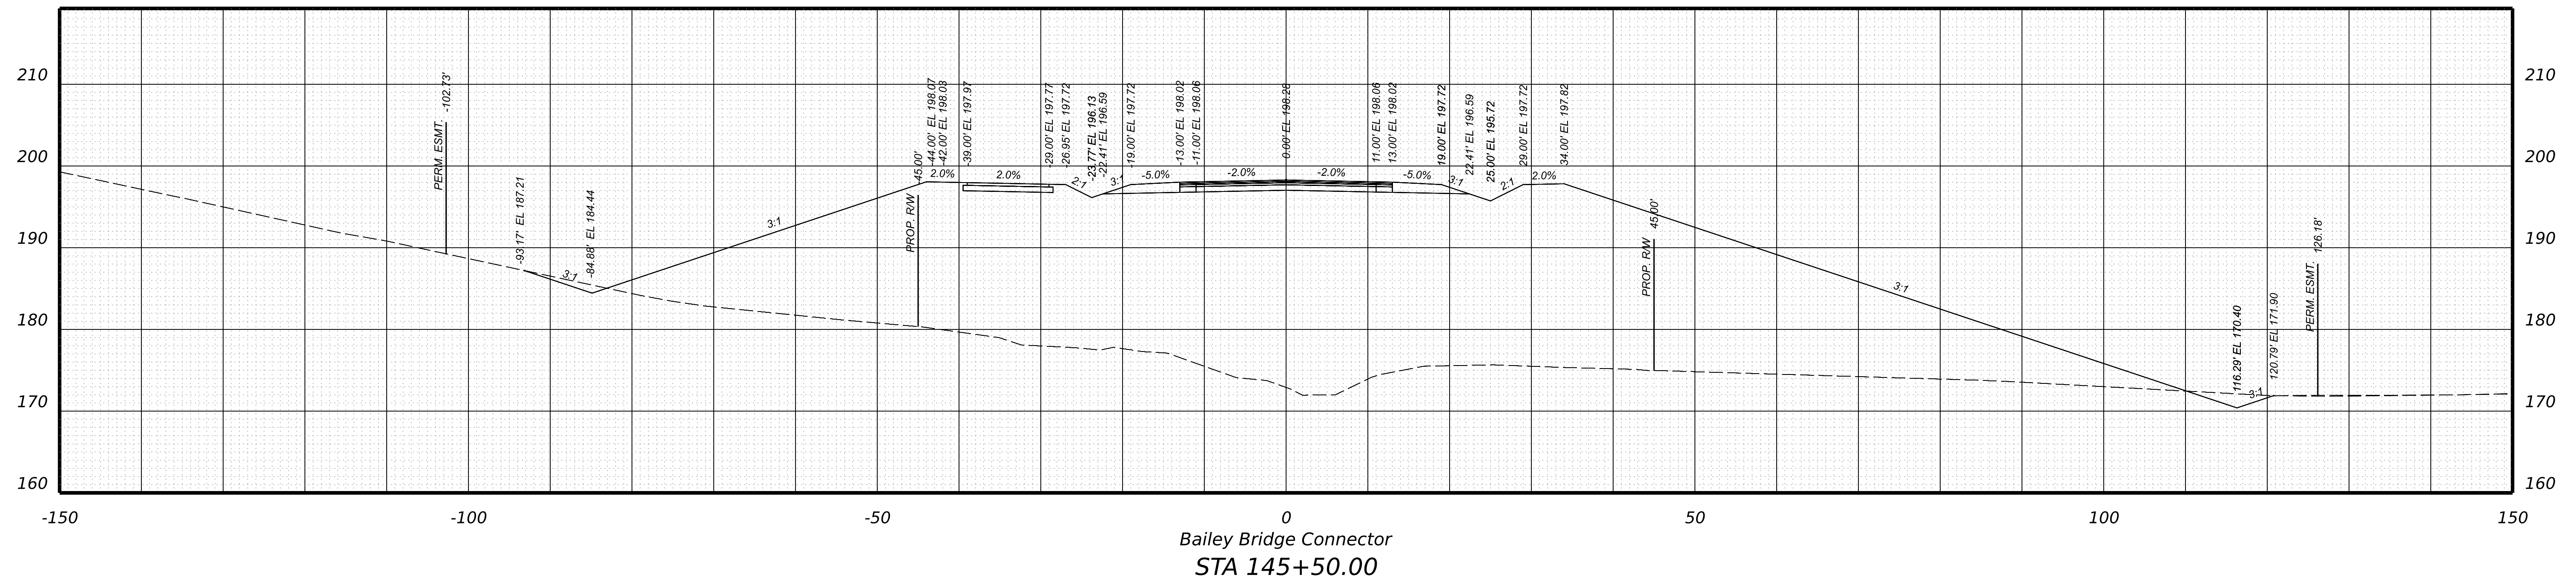

PROJECT 0000-020-820	SHEET NO. XS-86
-------------------------	--------------------



PROJECT MANAGER \_ BILL AREL (CDOT) - (804) 748-1037  
SURVEYED BY, DATE \_ TIMMONS GROUP (804) 200-6500 4/2020  
DESIGN BY \_ TIMMONS GROUP (804) 200-6500  
SUBSURFACE UTILITY BY, DATE TIMMONS GROUP (804) 200-6500 4/2020



**RW PLANS**

THESE PLANS ARE UNFINISHED AND UNAPPROVED AND ARE NOT TO BE USED FOR ANY TYPE OF CONSTRUCTION.

**CROSS SECTIONS**  
SCALE 1 IN. = 10 FT

DESIGN FEATURES RELATING TO CONSTRUCTION OR TO REGULATION AND CONTROL OF TRAFFIC MAY BE SUBJECT TO CHANGE AS DEEMED NECESSARY BY THE DEPARTMENT

REVISED	STATE		PROJECT		SHEET NO.
	VA.	000	0000-020-820	R201,C501	

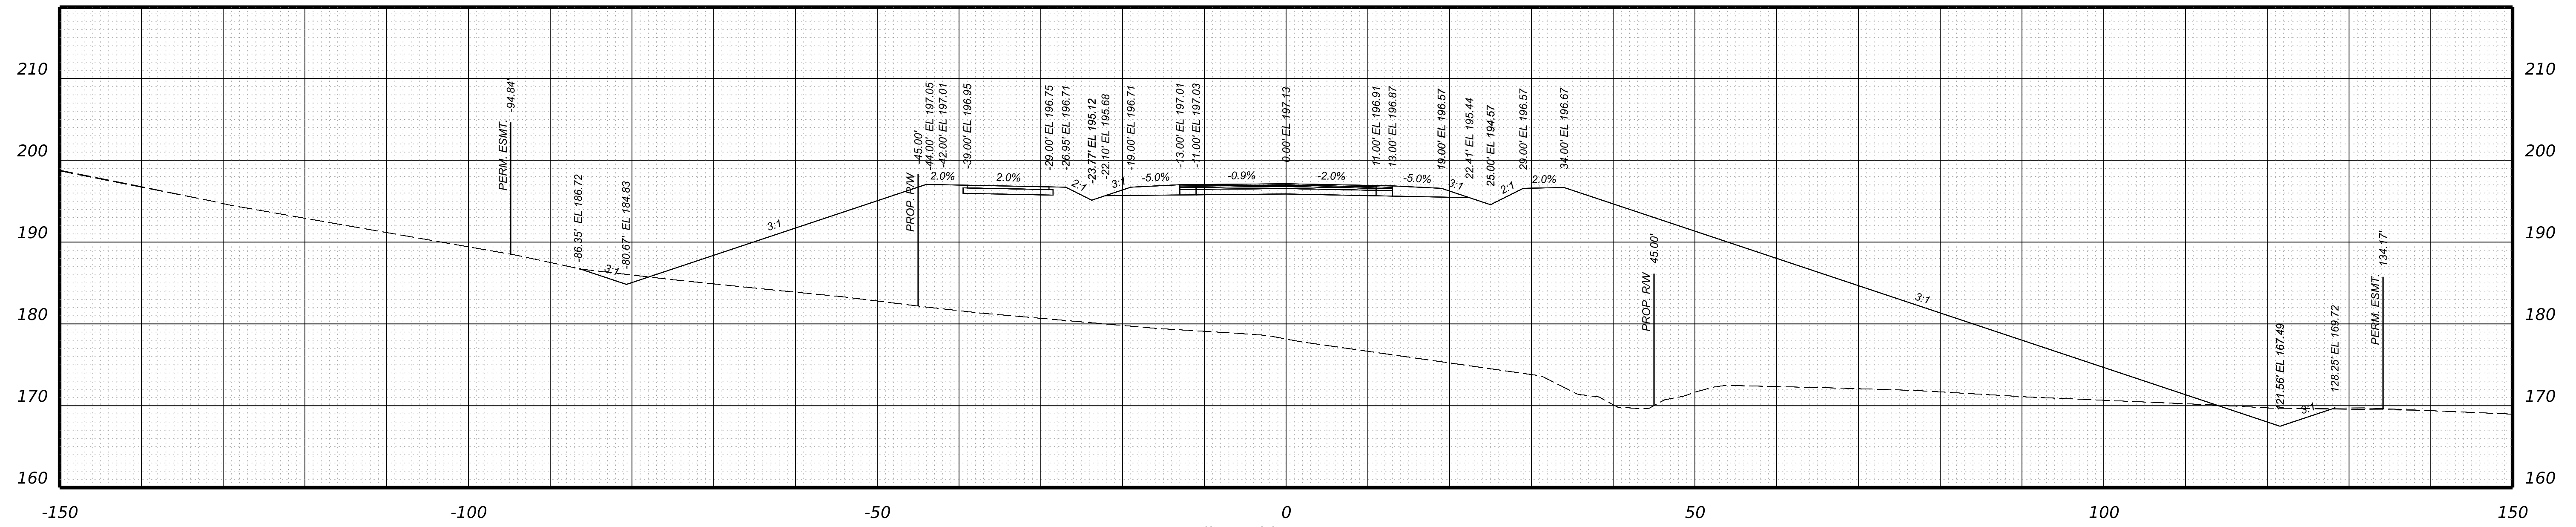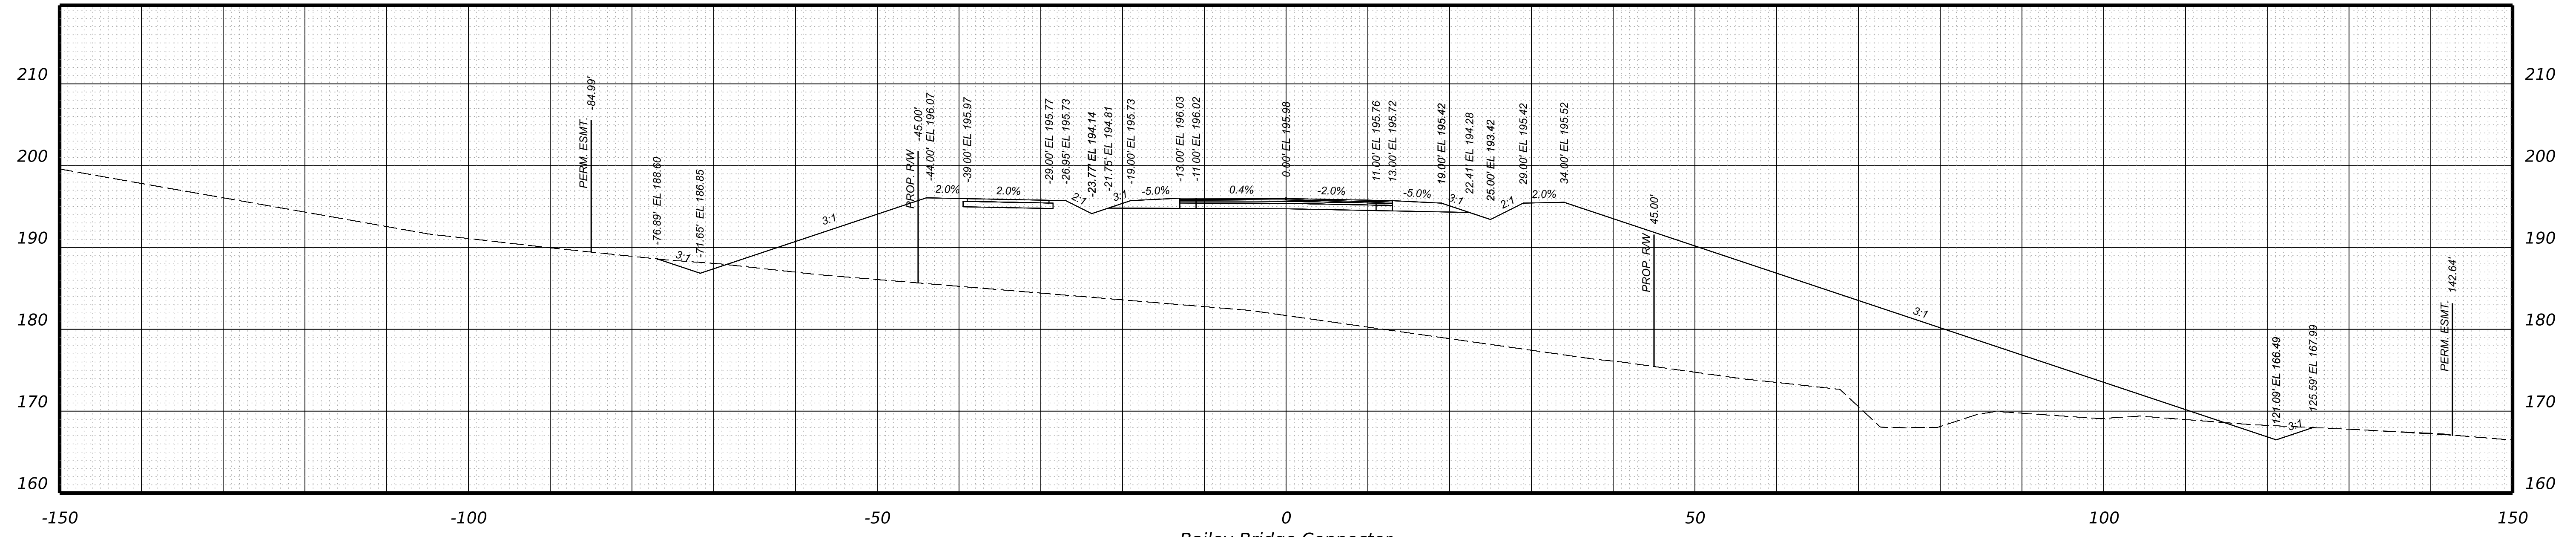

PROJECT	SHEET NO.
0000-020-820	XS-87

PROJECT MANAGER \_ BILL AREL (CDOT) - (804) 748-1037  
SURVEYED BY, DATE \_ TIMMONS GROUP (804) 200-6500 4/2020  
DESIGN BY \_ TIMMONS GROUP (804) 200-6500  
SUBSURFACE UTILITY BY, DATE TIMMONS GROUP (804) 200-6500 4/2020

**RW PLANS**



THESE PLANS ARE UNFINISHED AND UNAPPROVED AND ARE NOT TO BE USED FOR ANY TYPE OF CONSTRUCTION.

**CROSS SECTIONS**

SCALE 1 IN. = 10 FT

DESIGN FEATURES RELATING TO CONSTRUCTION OR TO REGULATION AND CONTROL OF TRAFFIC MAY BE SUBJECT TO CHANGE AS DEEMED NECESSARY BY THE DEPARTMENT

REVISED	STATE	STATE		SHEET NO.
	ROUTE	PROJECT		
	VA.	000	0000-020-820 R201,C501	XS-88

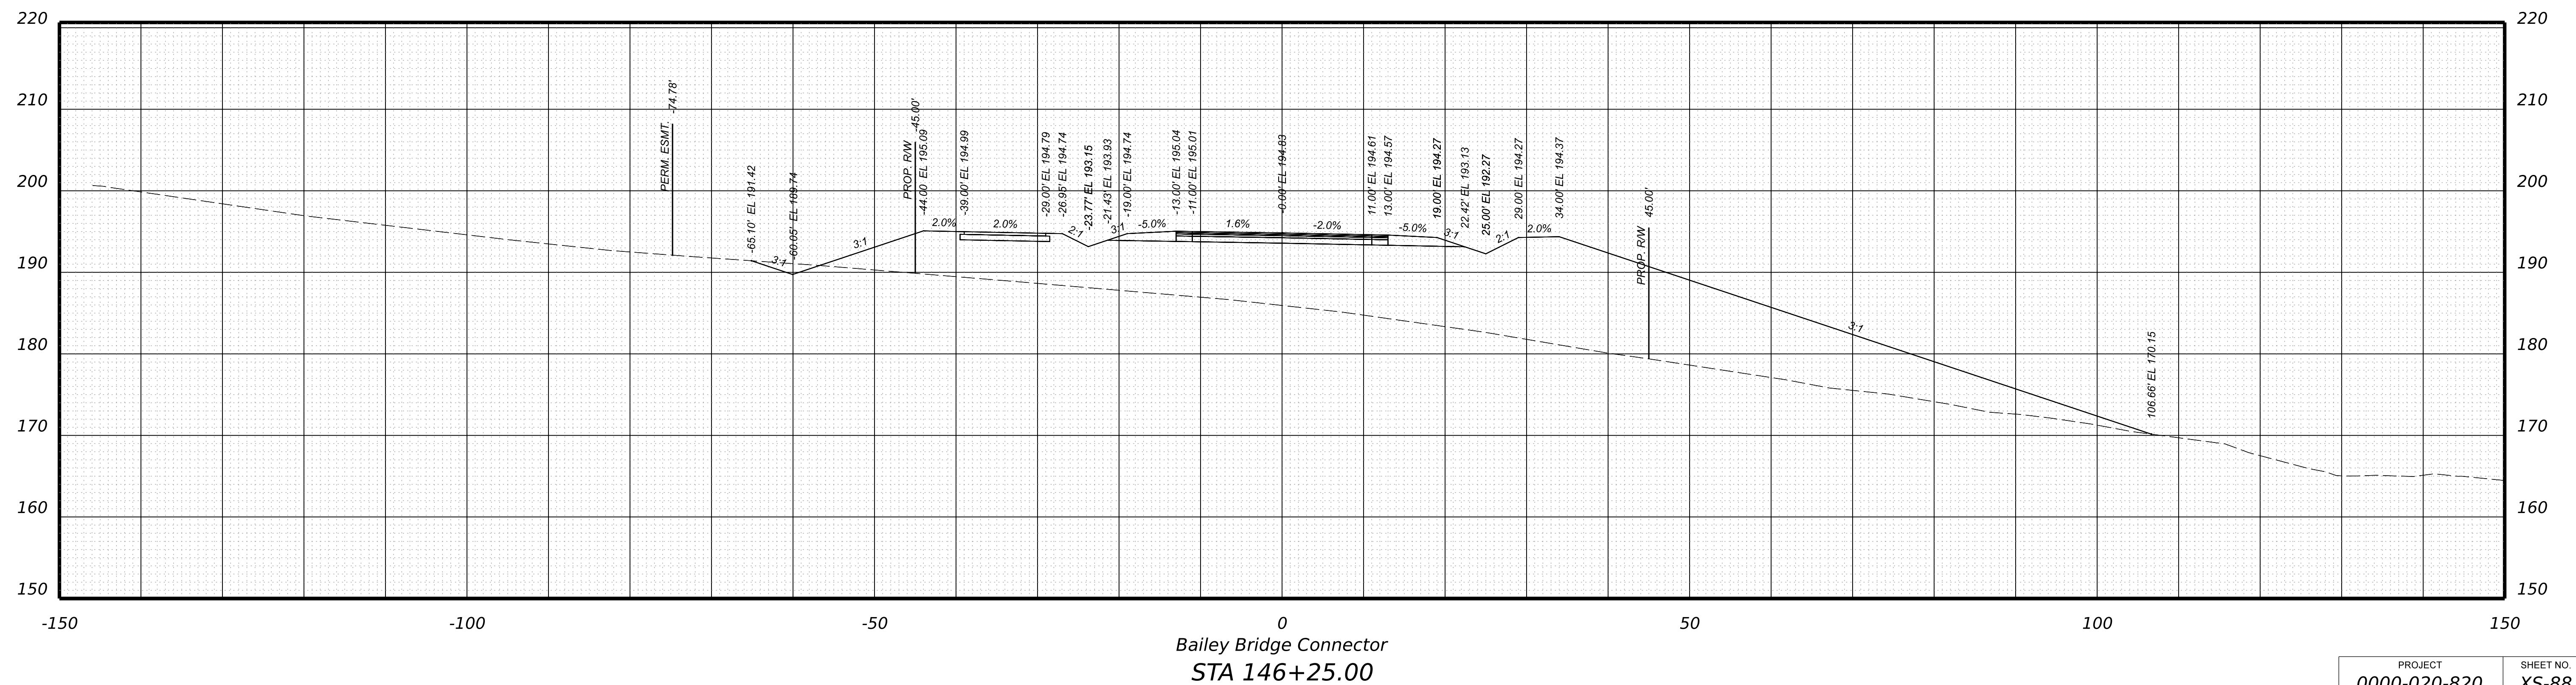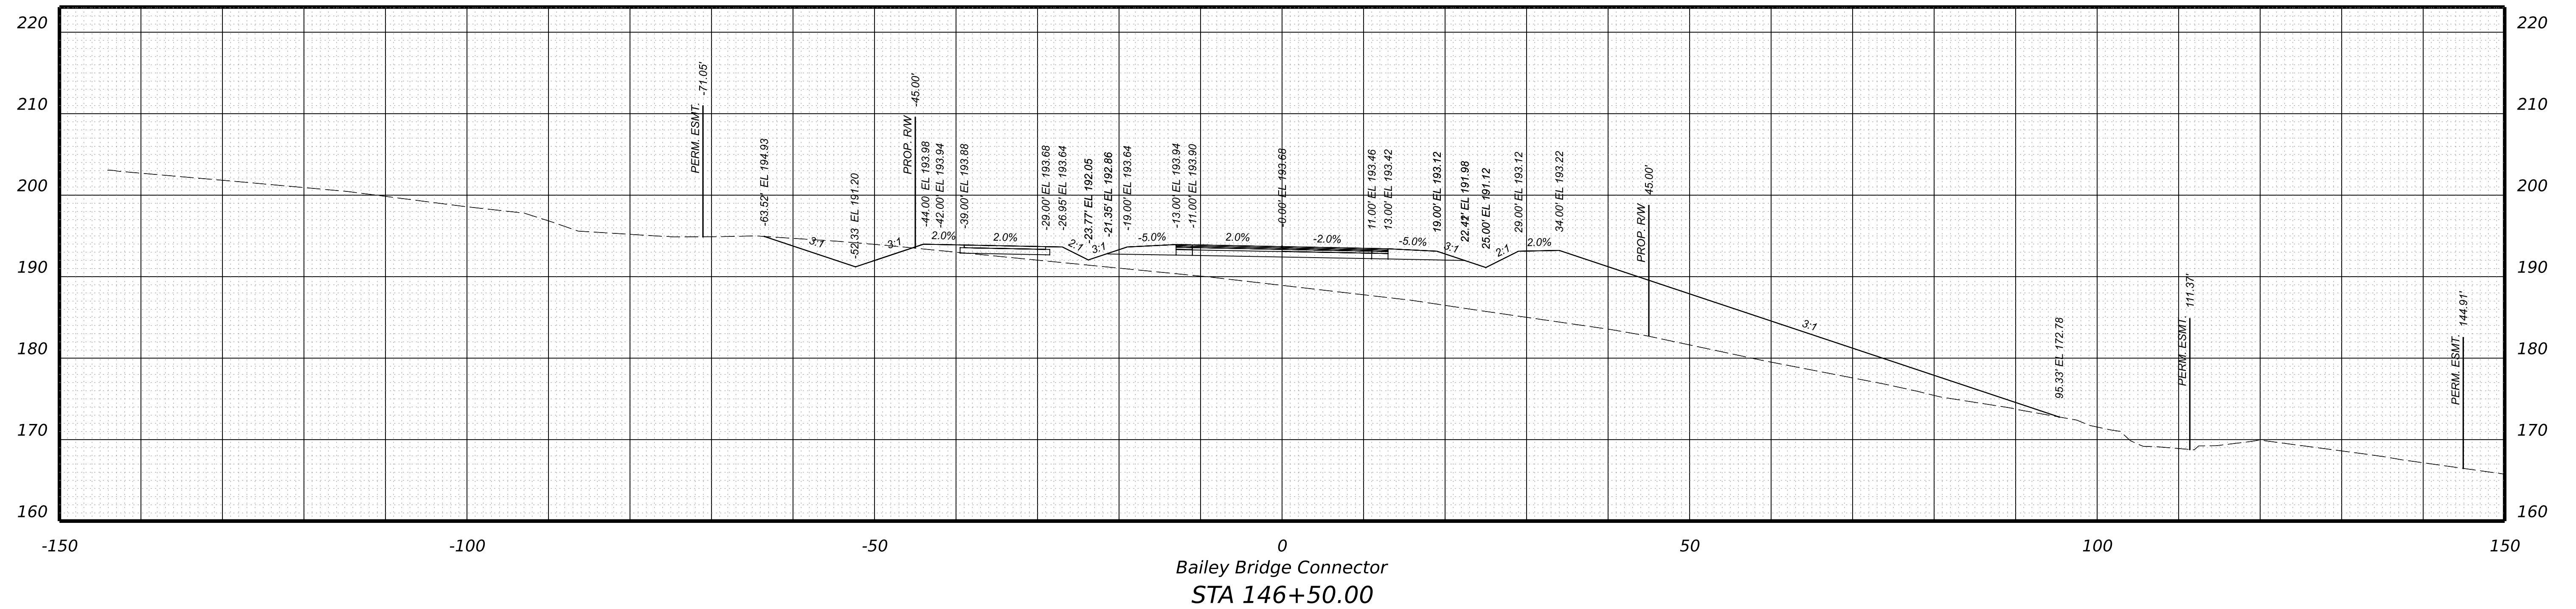

PROJECT	SHEET NO.
0000-020-820	XS-88

PROJECT MANAGER \_ BILL AREL (CDOT) - (804) 748-1037 \_  
 SURVEYED BY, DATE \_ TIMMONS GROUP (804) 200-6500 4/2020 \_  
 DESIGN BY \_ TIMMONS GROUP (804) 200-6500 \_  
 SUBSURFACE UTILITY BY, DATE TIMMONS GROUP (804) 200-6500 4/2020 \_



**RW PLANS**

THESE PLANS ARE UNFINISHED AND UNAPPROVED AND ARE NOT TO BE USED FOR ANY TYPE OF CONSTRUCTION.

**CROSS SECTIONS**  
SCALE 1 IN. = 10 FT

DESIGN FEATURES RELATING TO CONSTRUCTION OR TO REGULATION AND CONTROL OF TRAFFIC MAY BE SUBJECT TO CHANGE AS DEEMED NECESSARY BY THE DEPARTMENT

REVISED	STATE	STATE		SHEET NO.
	VA.	ROUTE	PROJECT	
	000	0000-020-820 R201,C501		XS-89

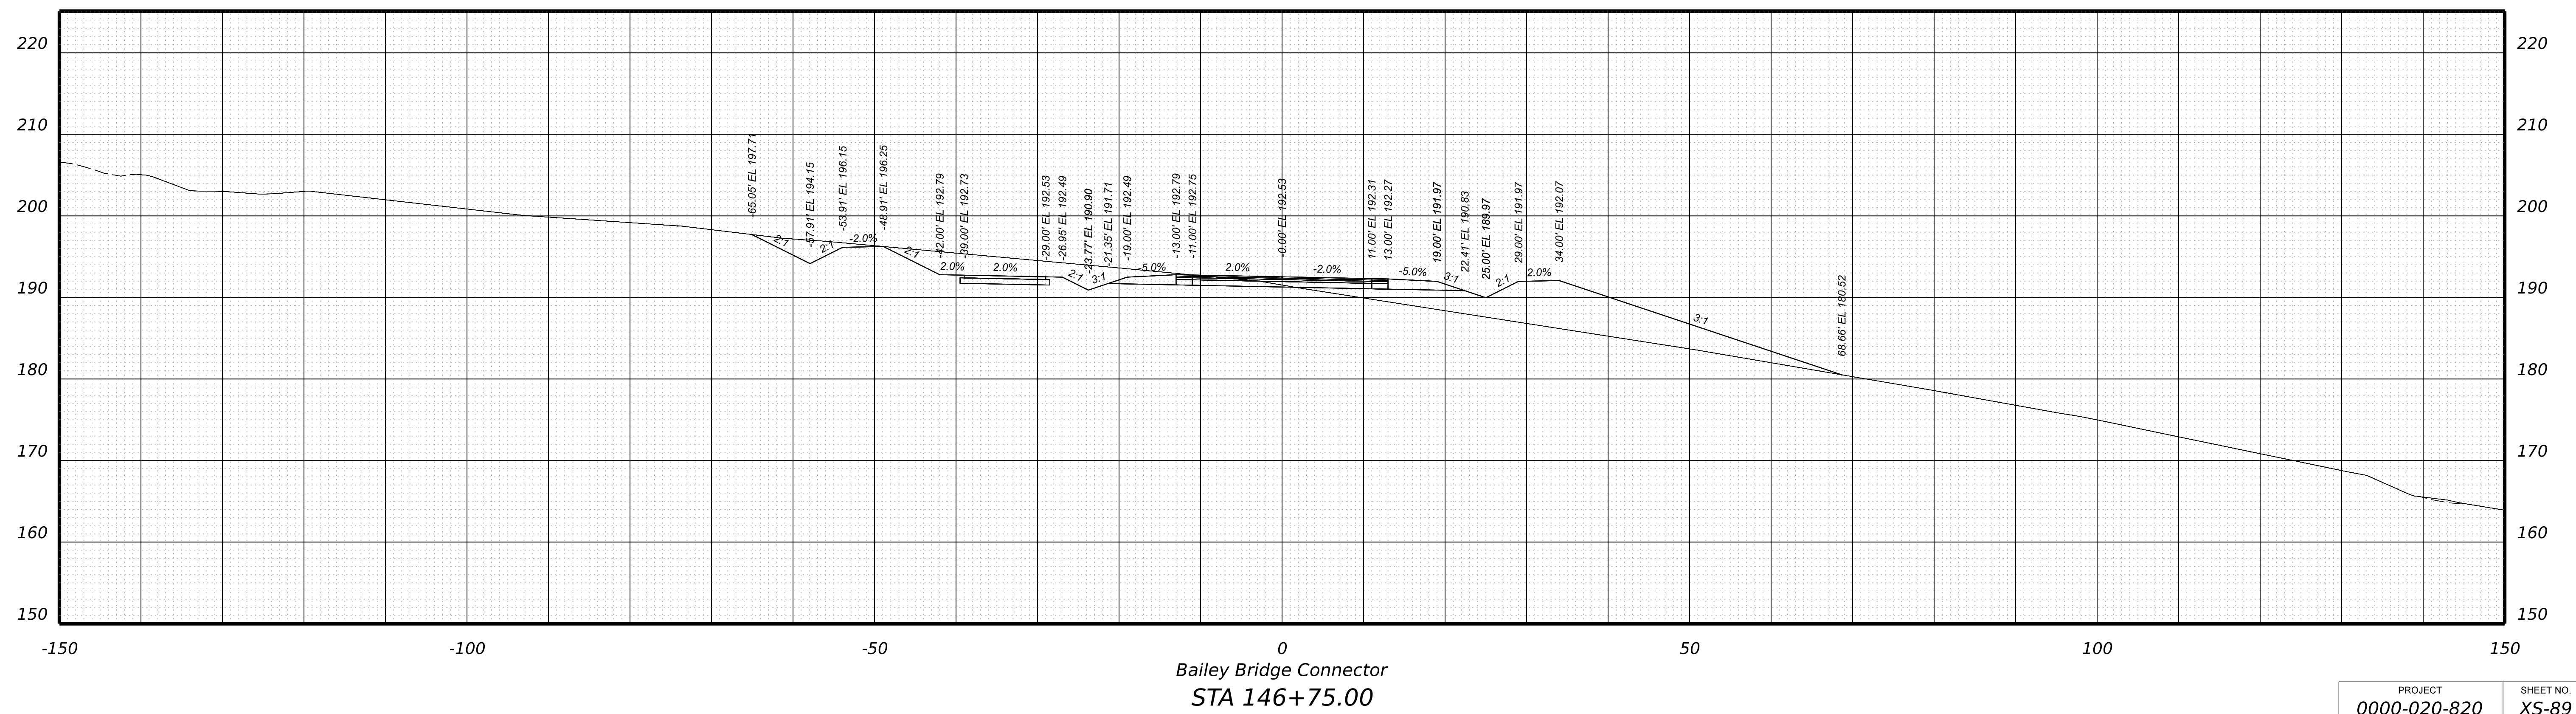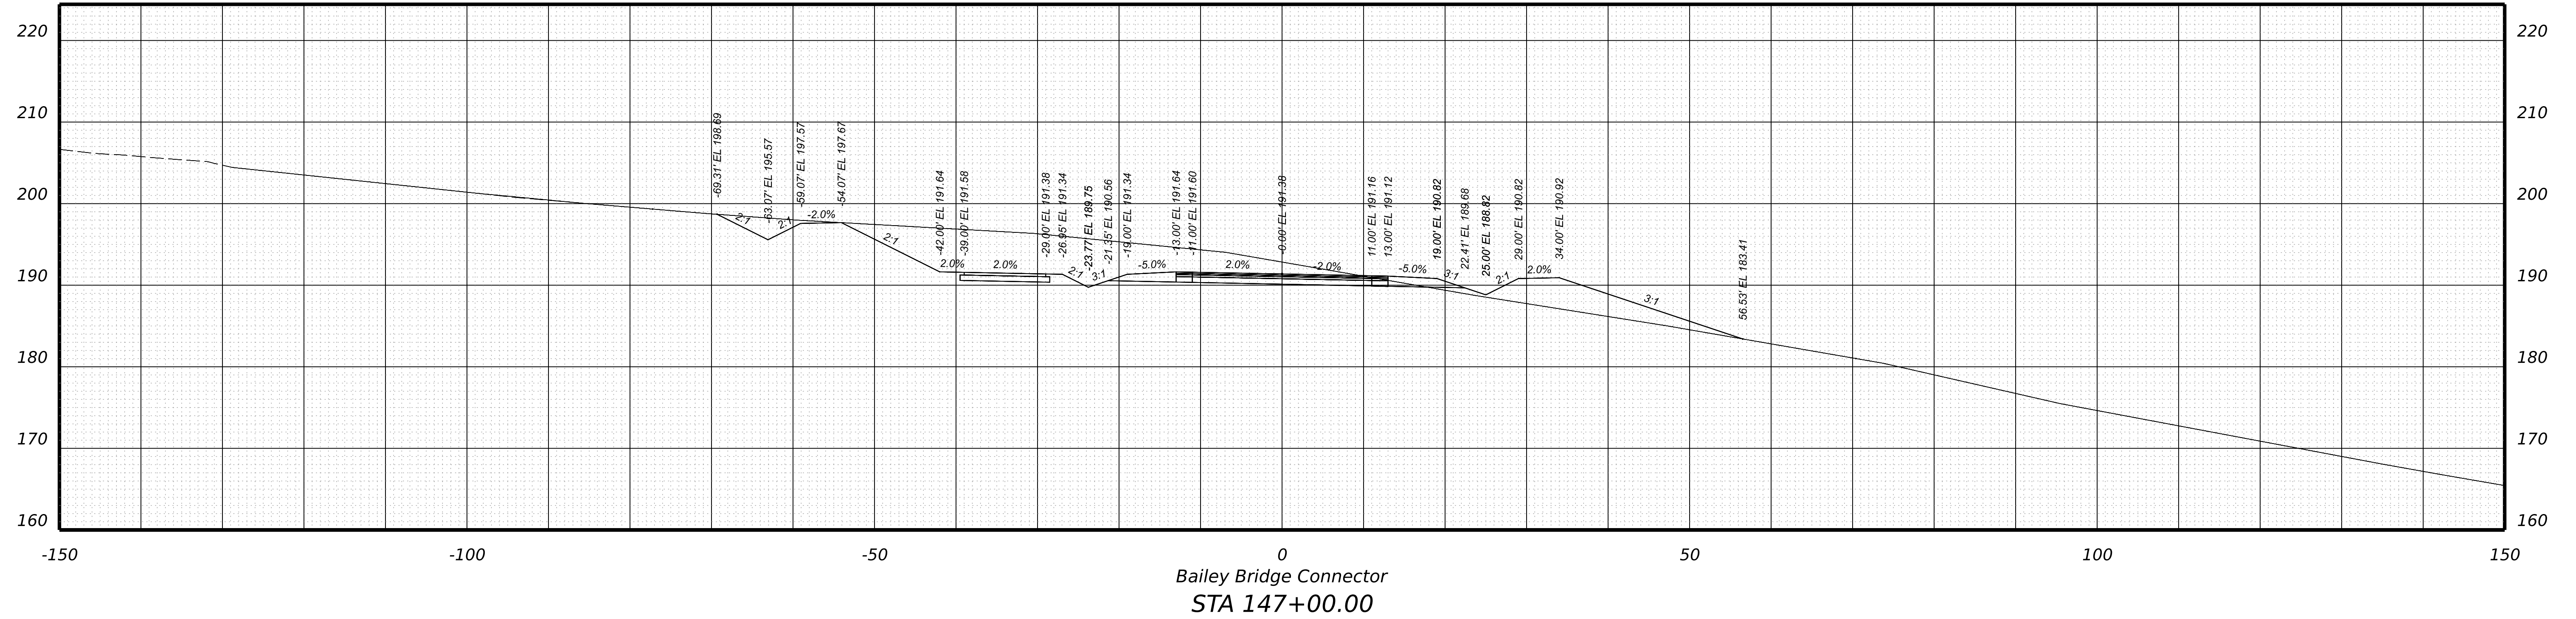

PROJECT	SHEET NO.
0000-020-820	XS-89

PROJECT MANAGER \_ BILL AREL (CDOT) : (804) 748-1037 \_  
 SURVEYED BY, DATE \_ TIMMONS GROUP (804) 200-6500 4/2020 \_  
 DESIGN BY \_ TIMMONS GROUP (804) 200-6500 \_  
 SUBSURFACE UTILITY BY, DATE TIMMONS GROUP (804) 200-6500 4/2020 \_



**RW PLANS**

THESE PLANS ARE UNFINISHED AND UNAPPROVED AND ARE NOT TO BE USED FOR ANY TYPE OF CONSTRUCTION.

**CROSS SECTIONS**  
SCALE 1 IN. = 10 FT

DESIGN FEATURES RELATING TO CONSTRUCTION OR TO REGULATION AND CONTROL OF TRAFFIC MAY BE SUBJECT TO CHANGE AS DEEMED NECESSARY BY THE DEPARTMENT

REVISED	STATE		PROJECT	SHEET NO.
	STATE	ROUTE		
	VA.	000	0000-020-820 R201,C501	XS-90

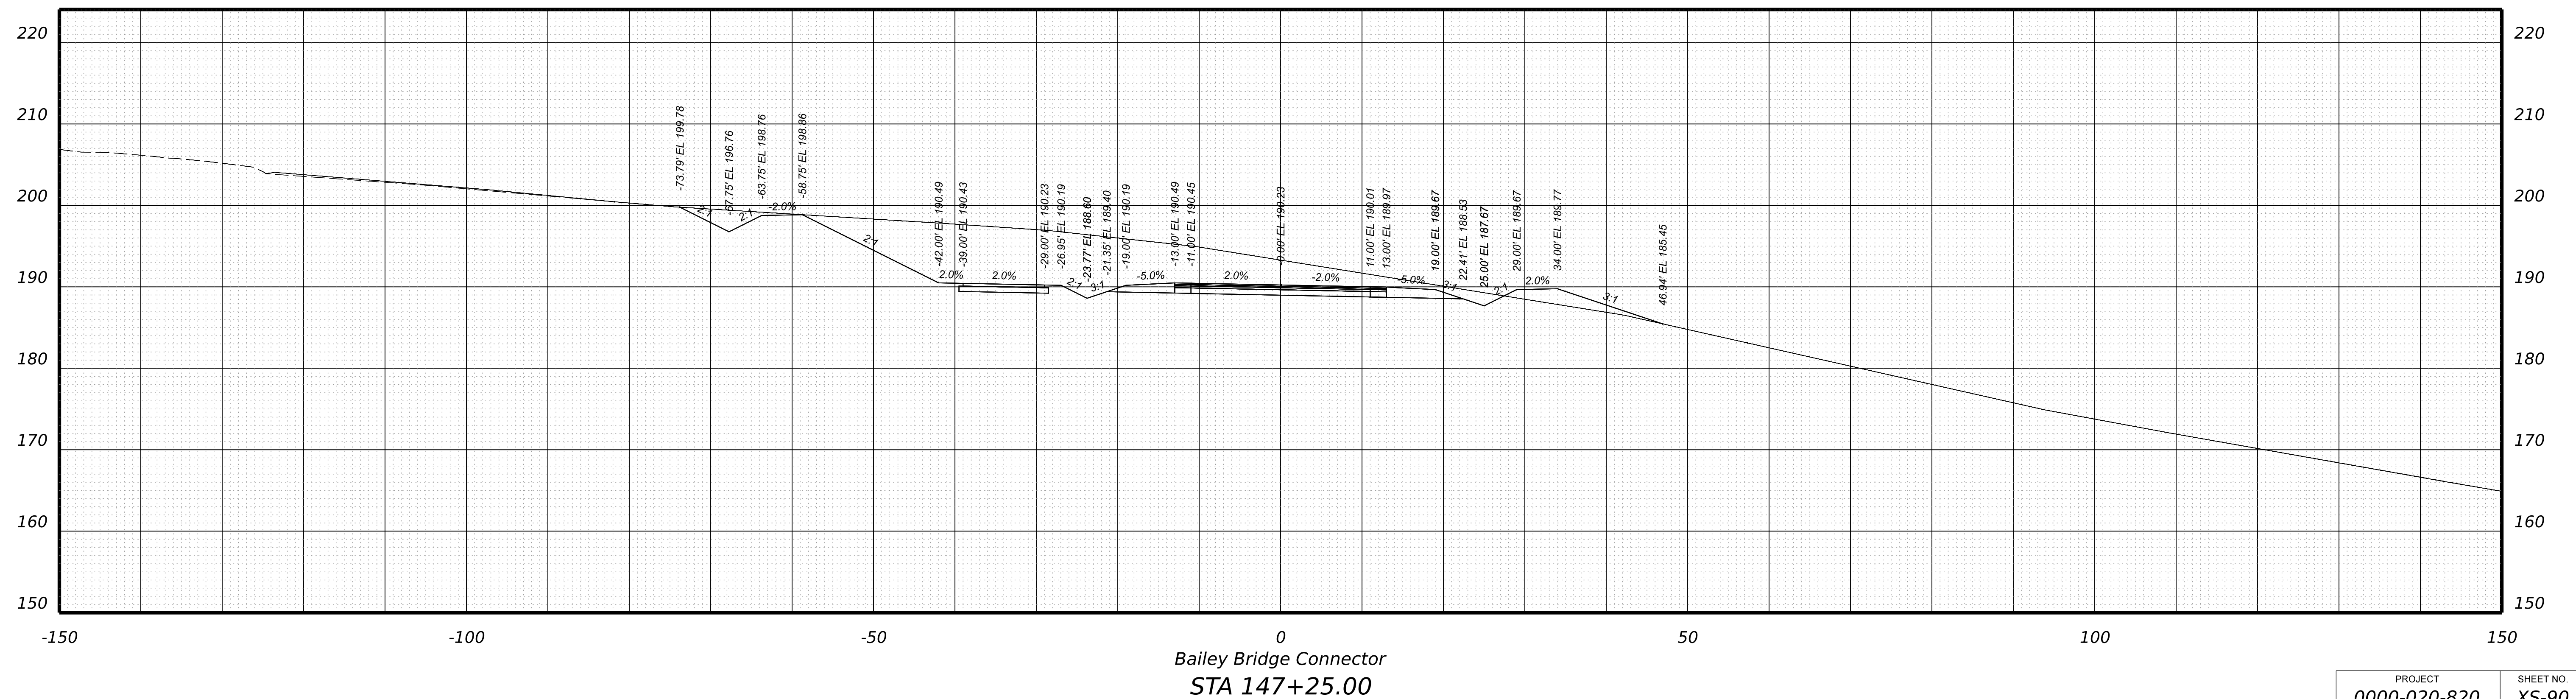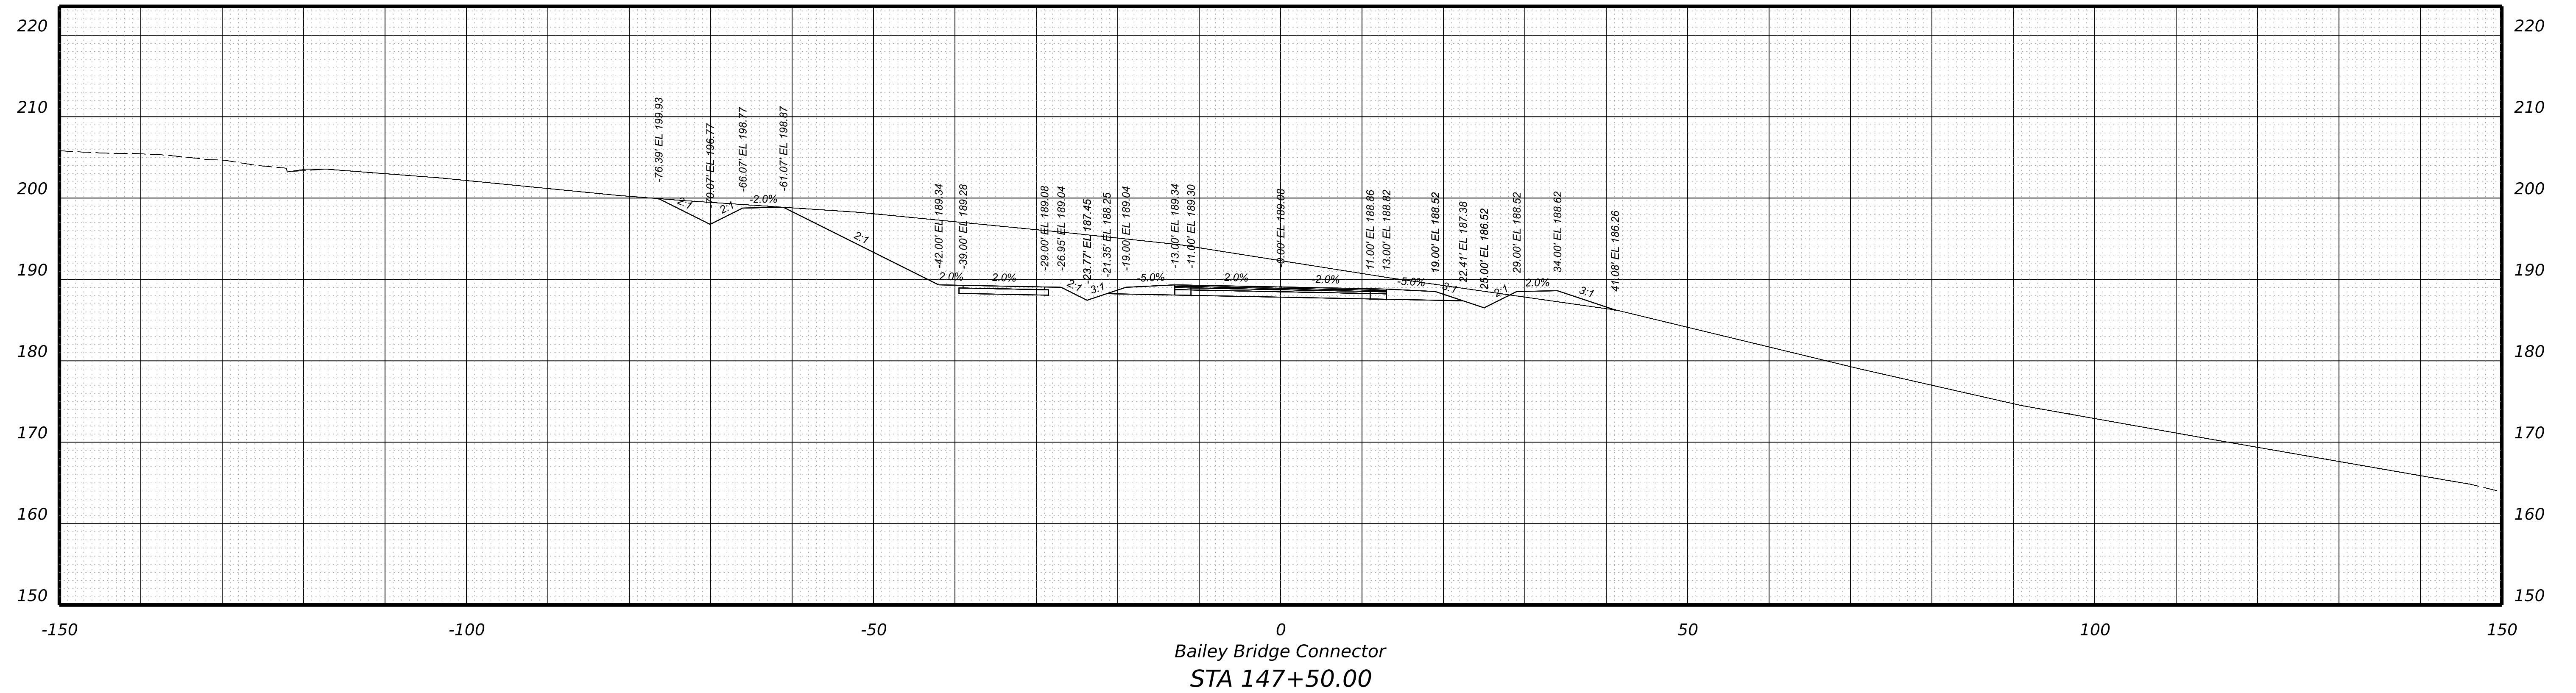

PROJECT	SHEET NO.
0000-020-820	XS-90



PROJECT MANAGER \_ BILL AREL (CDOT) - (804) 748-1037 \_  
SURVEYED BY, DATE \_ TIMMONS GROUP (804) 200-6500 4/2020 \_  
DESIGN BY \_ TIMMONS GROUP (804) 200-6500 \_  
SUBSURFACE UTILITY BY, DATE TIMMONS GROUP (804) 200-6500 4/2020



**RW PLANS**

THESE PLANS ARE UNFINISHED AND UNAPPROVED AND ARE NOT TO BE USED FOR ANY TYPE OF CONSTRUCTION.

**CROSS SECTIONS**  
SCALE 1 IN. = 10 FT

DESIGN FEATURES RELATING TO CONSTRUCTION OR TO REGULATION AND CONTROL OF TRAFFIC MAY BE SUBJECT TO CHANGE AS DEEMED NECESSARY BY THE DEPARTMENT

REVISED	STATE	STATE		SHEET NO.
	ROUTE	PROJECT		
	VA.	000	0000-020-820 R201,C501	XS-91

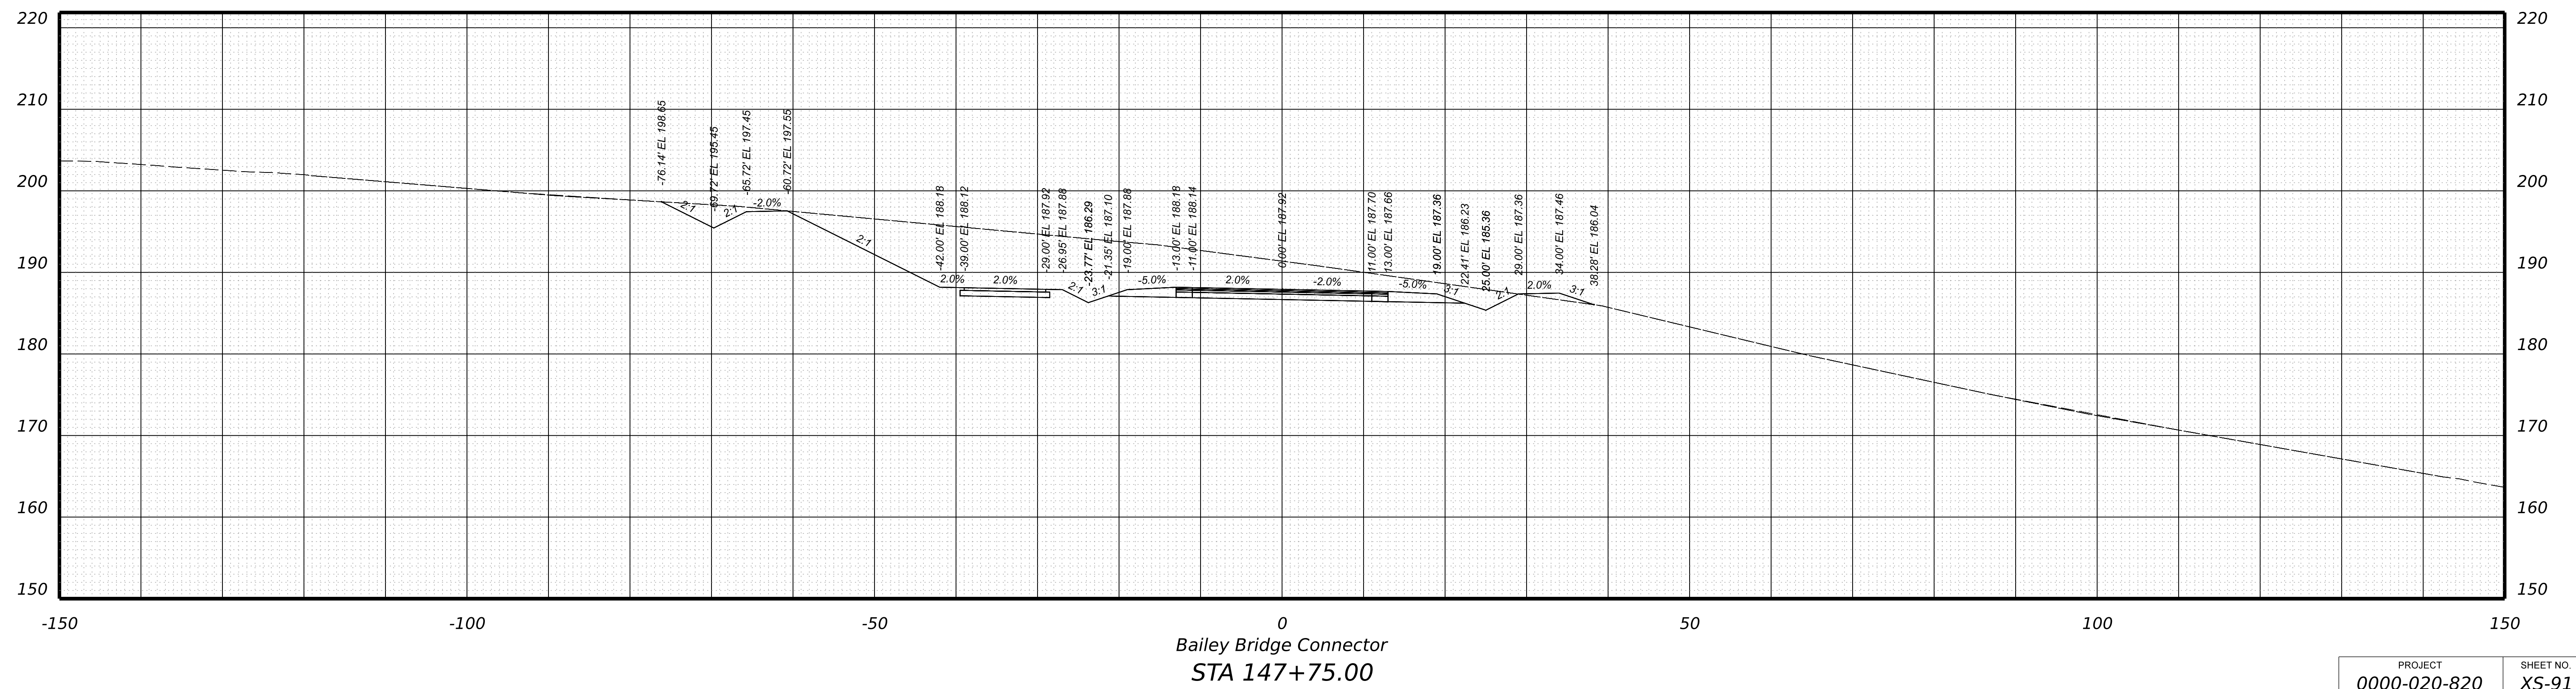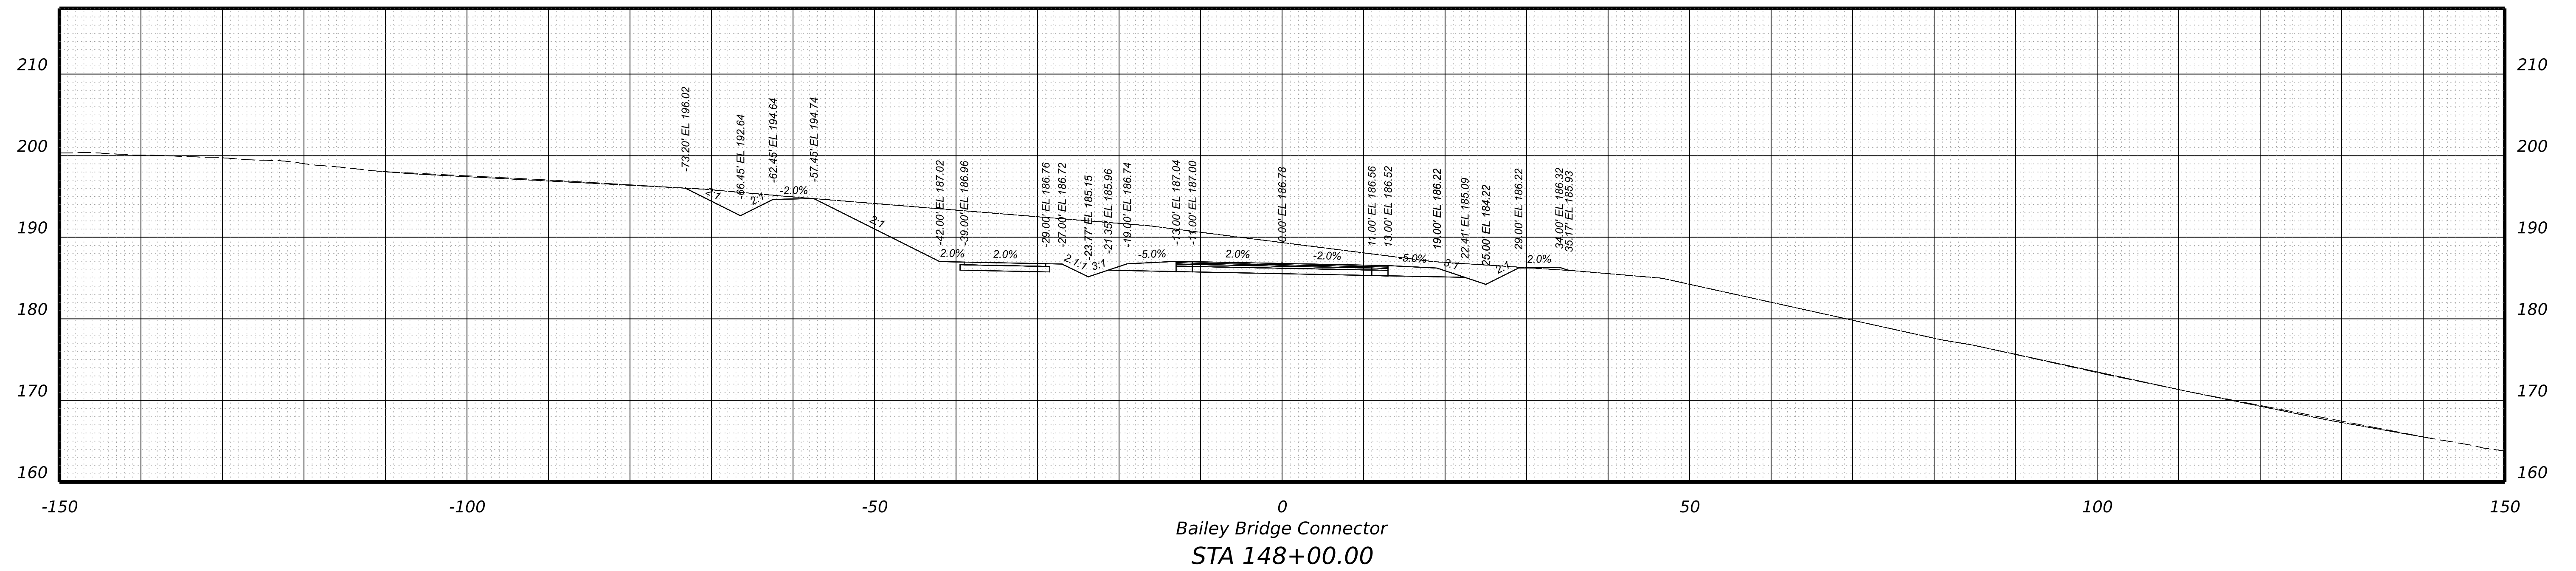

PROJECT	SHEET NO.
0000-020-820	XS-91



PROJECT MANAGER \_ BILL AREL (CDOT) - (804) 748-1037  
 SURVEYED BY, DATE \_ TIMMONS GROUP (804) 200-6500 4/2020  
 DESIGN BY \_ TIMMONS GROUP (804) 200-6500  
 SUBSURFACE UTILITY BY, DATE TIMMONS GROUP (804) 200-6500 4/2020



**RW PLANS**

THESE PLANS ARE UNFINISHED AND UNAPPROVED AND ARE NOT TO BE USED FOR ANY TYPE OF CONSTRUCTION.

**CROSS SECTIONS**  
SCALE 1 IN. = 10 FT

DESIGN FEATURES RELATING TO CONSTRUCTION OR TO REGULATION AND CONTROL OF TRAFFIC MAY BE SUBJECT TO CHANGE AS DEEMED NECESSARY BY THE DEPARTMENT

REVISED	STATE	STATE		SHEET NO.
	ROUTE	PROJECT		
	VA.	000	0000-020-820 R201,C501	XS-92

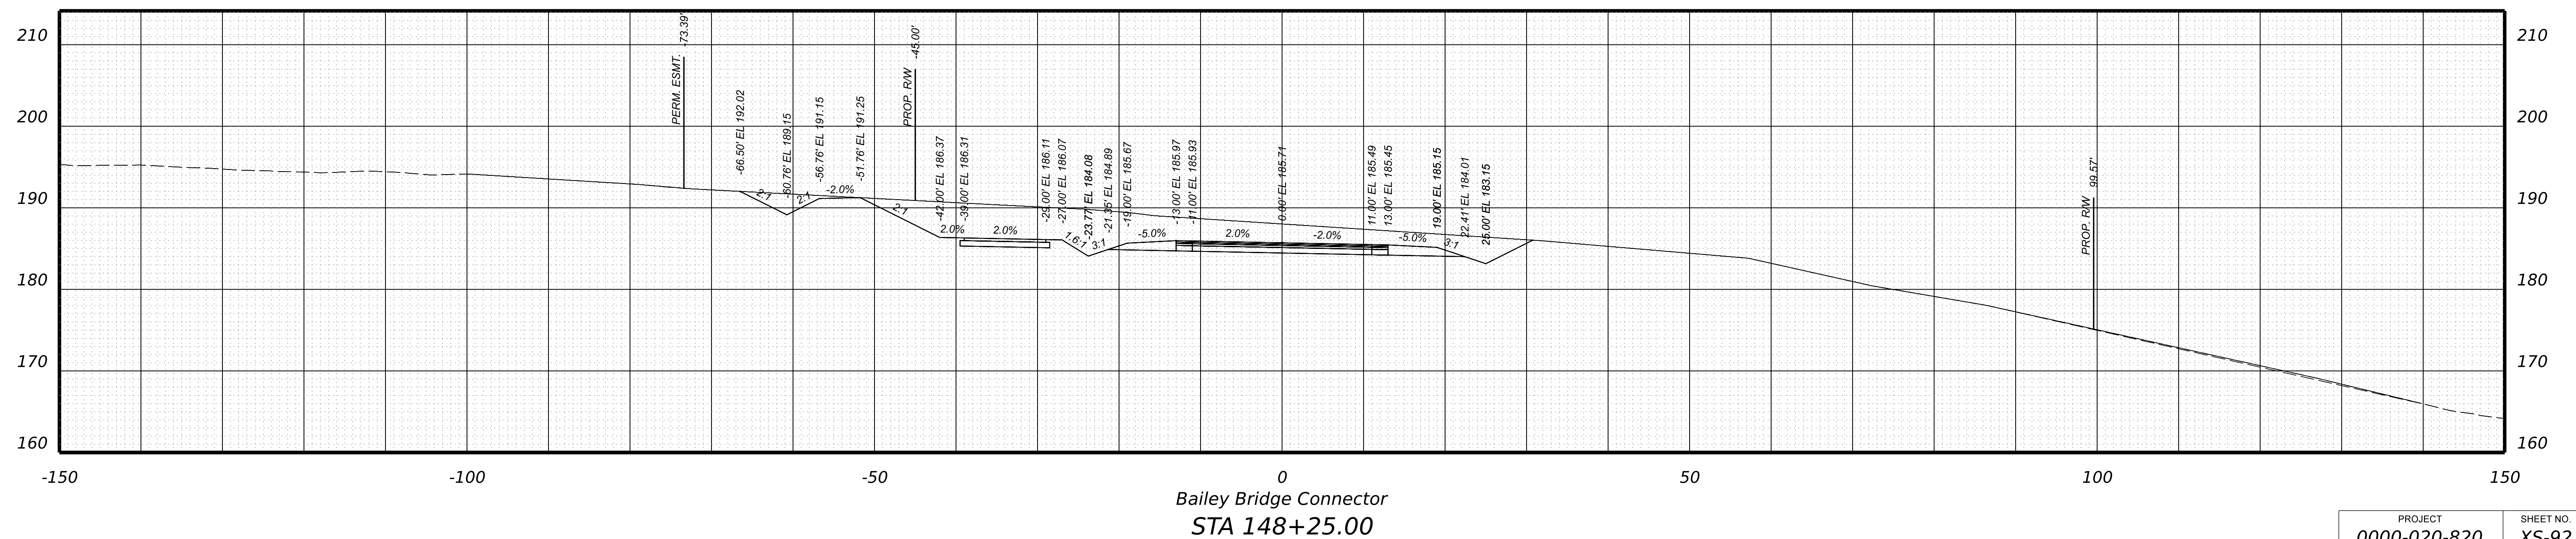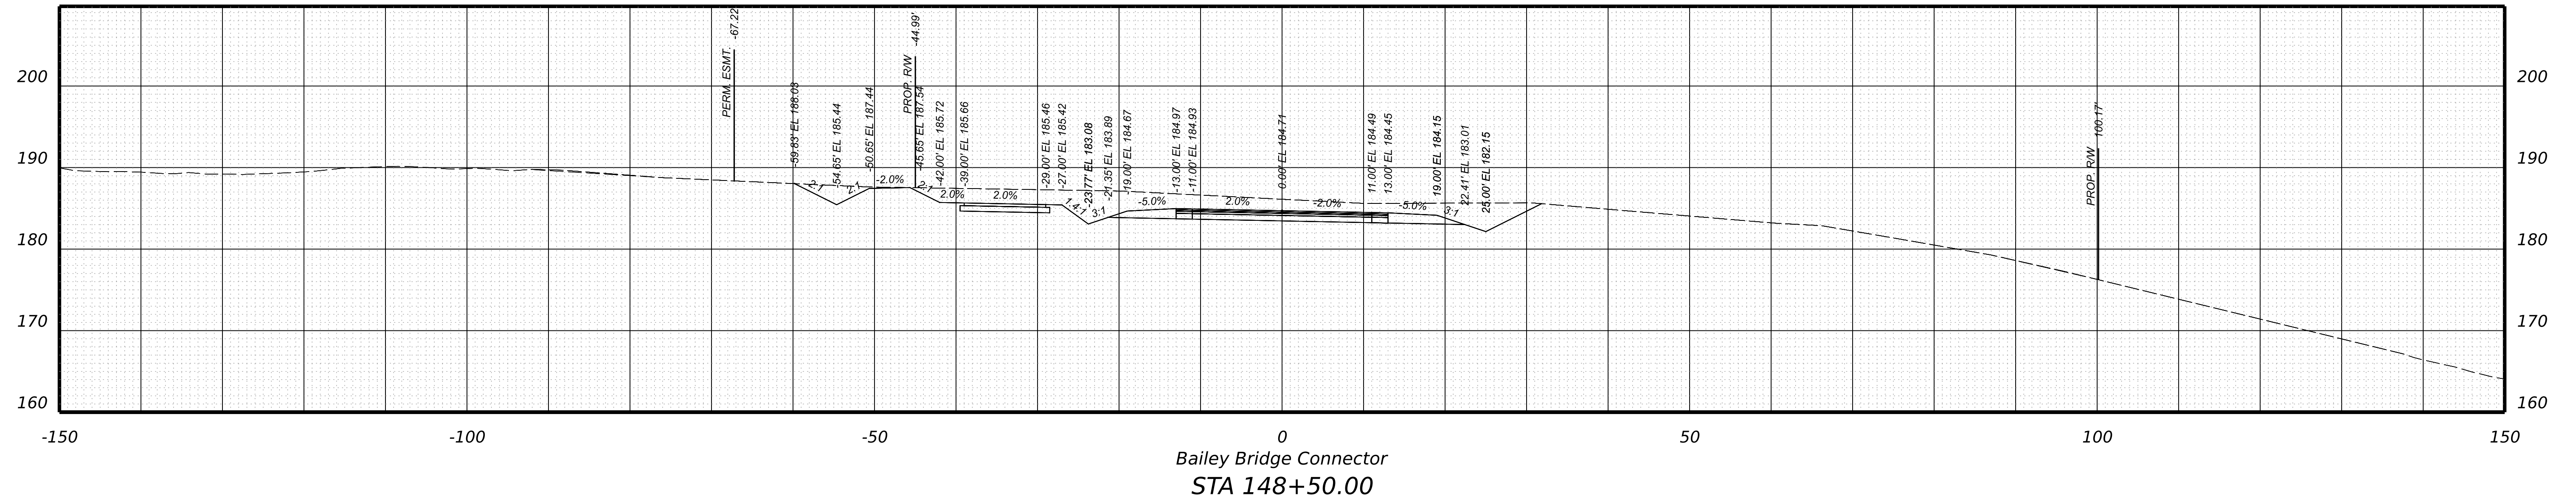

PROJECT 0000-020-820	SHEET NO. XS-92
-------------------------	--------------------

PROJECT MANAGER \_ BILL AREL (CDOT) - (804) 748-1037 \_  
SURVEYED BY, DATE \_ TIMMONS GROUP (804) 200-6500 4/2020 \_  
DESIGN BY \_ TIMMONS GROUP (804) 200-6500 \_  
SUBSURFACE UTILITY BY, DATE TIMMONS GROUP (804) 200-6500 4/2020




**RW PLANS**

**CROSS SECTIONS**  
SCALE 1 IN. = 10 FT

DESIGN FEATURES RELATING TO CONSTRUCTION OR TO REGULATION AND CONTROL OF TRAFFIC MAY BE SUBJECT TO CHANGE AS DEEMED NECESSARY BY THE DEPARTMENT

REVISED	STATE	ROUTE	STATE	PROJECT	SHEET NO.
	VA.	000		0000-020-820 R201,C501	XS-93

THESE PLANS ARE UNFINISHED AND UNAPPROVED AND ARE NOT TO BE USED FOR ANY TYPE OF CONSTRUCTION.

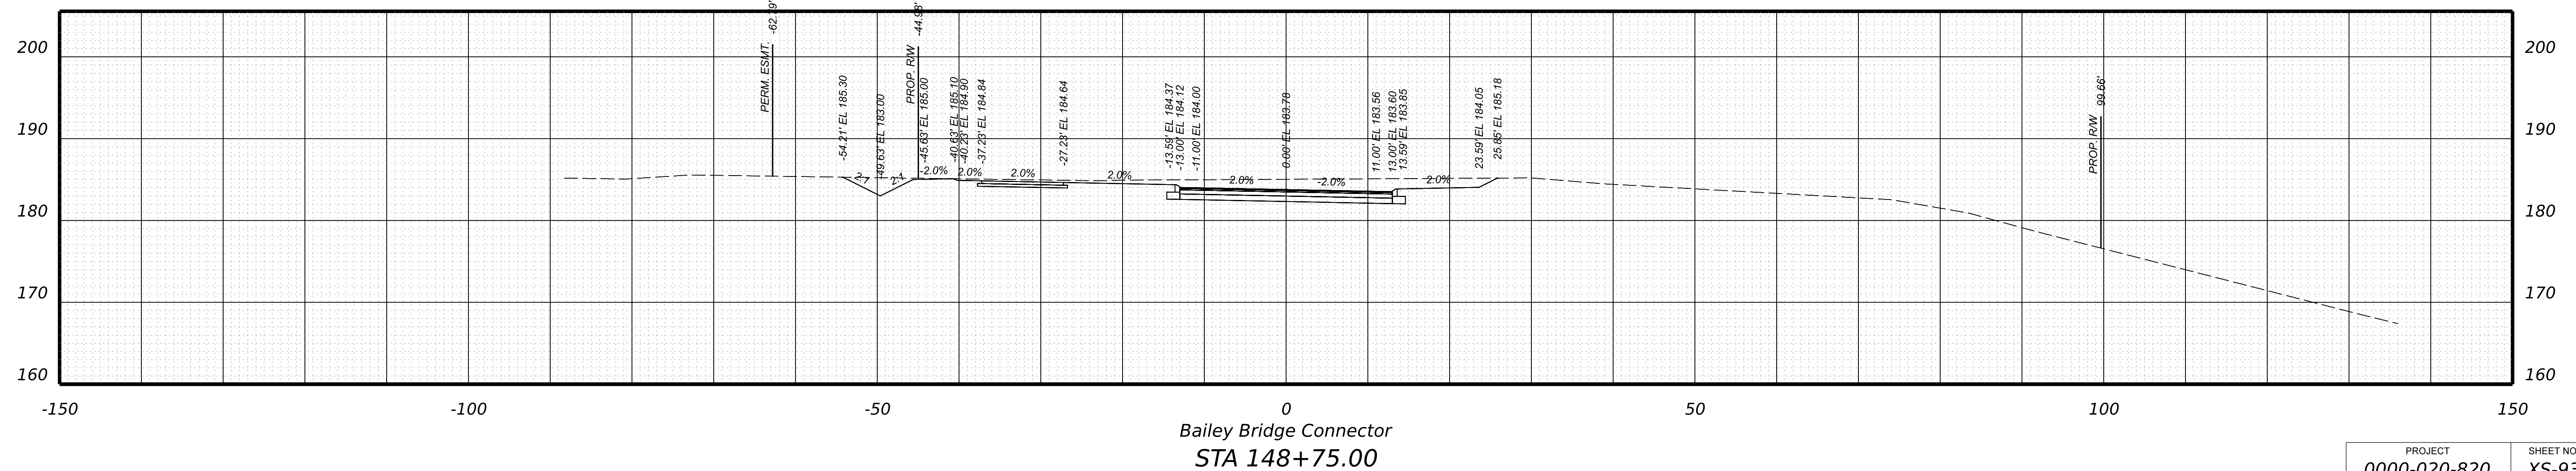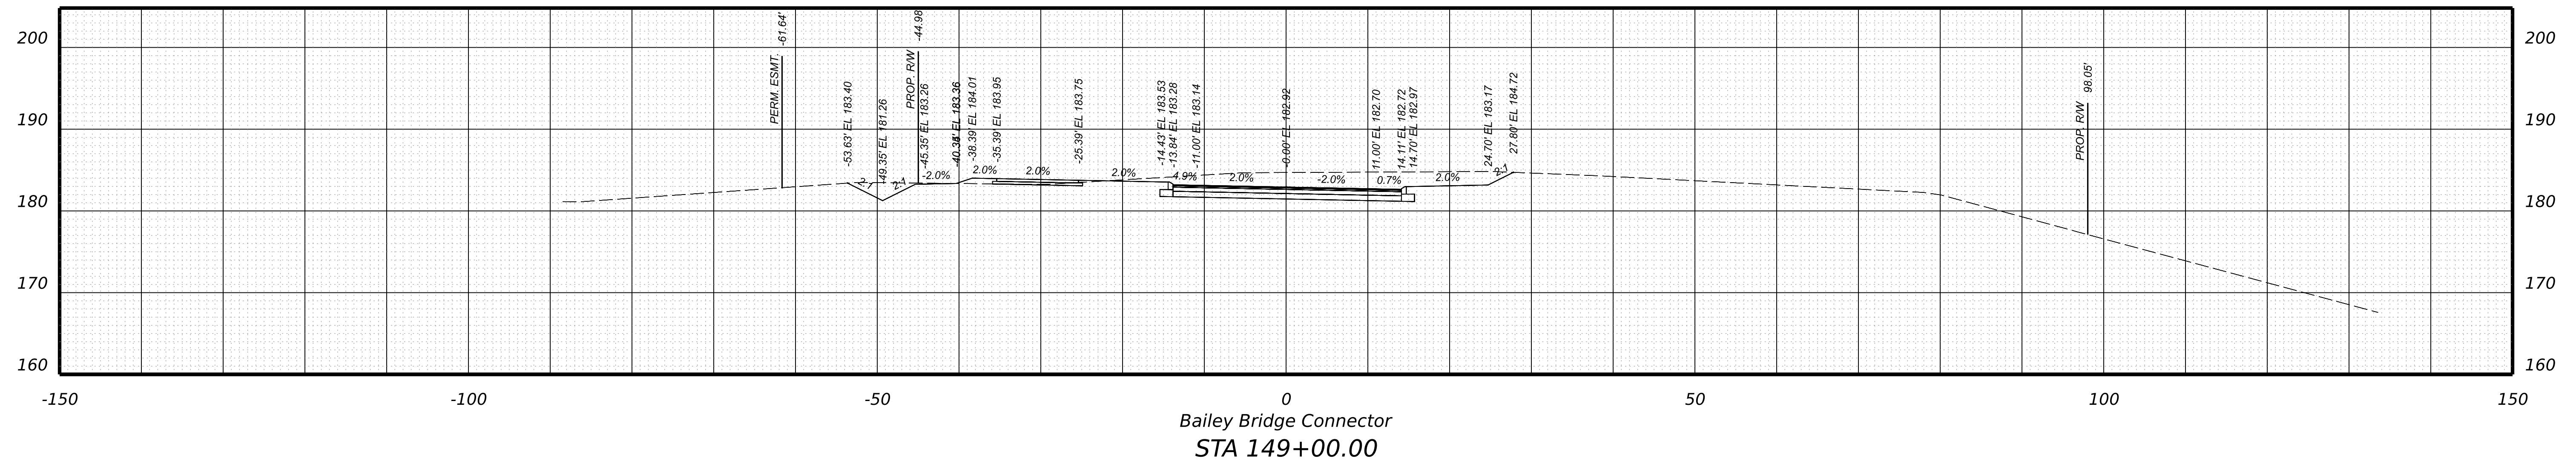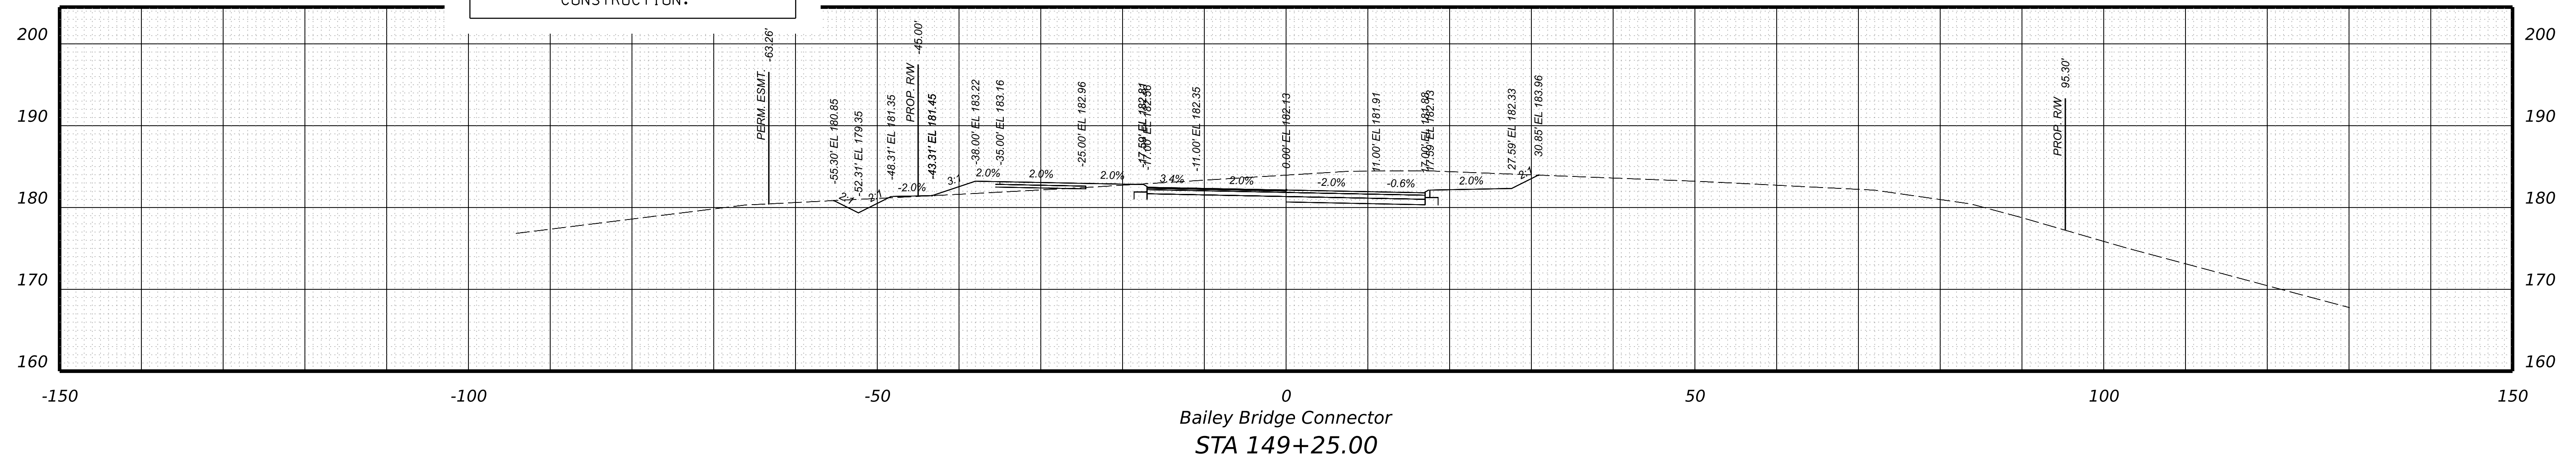

PROJECT	SHEET NO.
0000-020-820	XS-93




PROJECT MANAGER \_ BILL AREL (CDOT) - (804) 748-1037 \_  
SURVEYED BY, DATE \_ TIMMONS GROUP (804) 200-6500 4/2020  
DESIGN BY \_ TIMMONS GROUP (804) 200-6500  
SUBSURFACE UTILITY BY, DATE TIMMONS GROUP (804) 200-6500 4/2020

# CROSS SECTIONS

SCALE 1 IN. = 10 FT

DESIGN FEATURES RELATING TO CONSTRUCTION OR TO REGULATION AND CONTROL OF TRAFFIC MAY BE SUBJECT TO CHANGE AS DEEMED NECESSARY BY THE DEPARTMENT

REVISED	STATE	ROUTE	STATE	PROJECT	SHEET NO.
	VA.	000		0000-020-820 R201,C501	XS-94

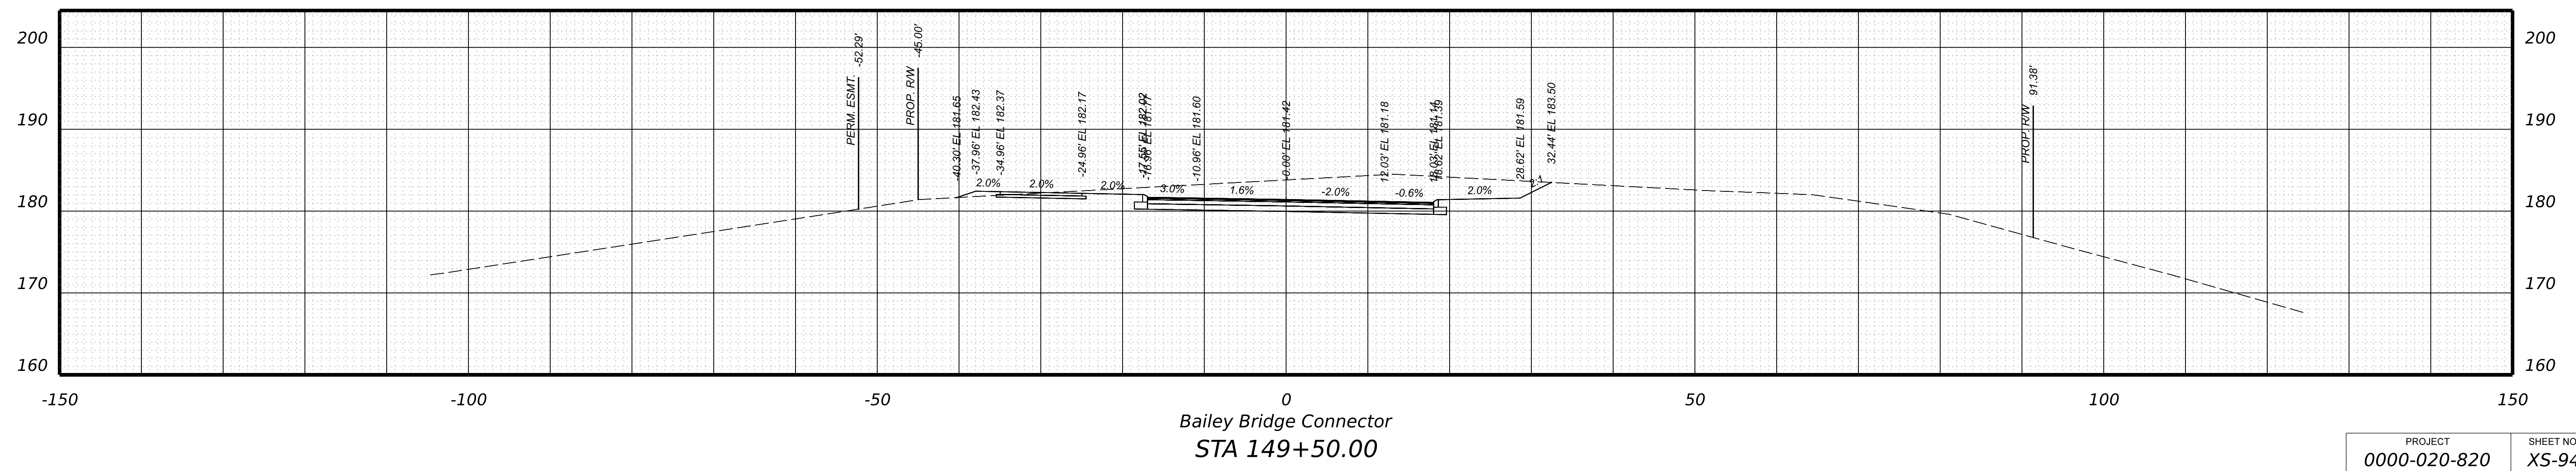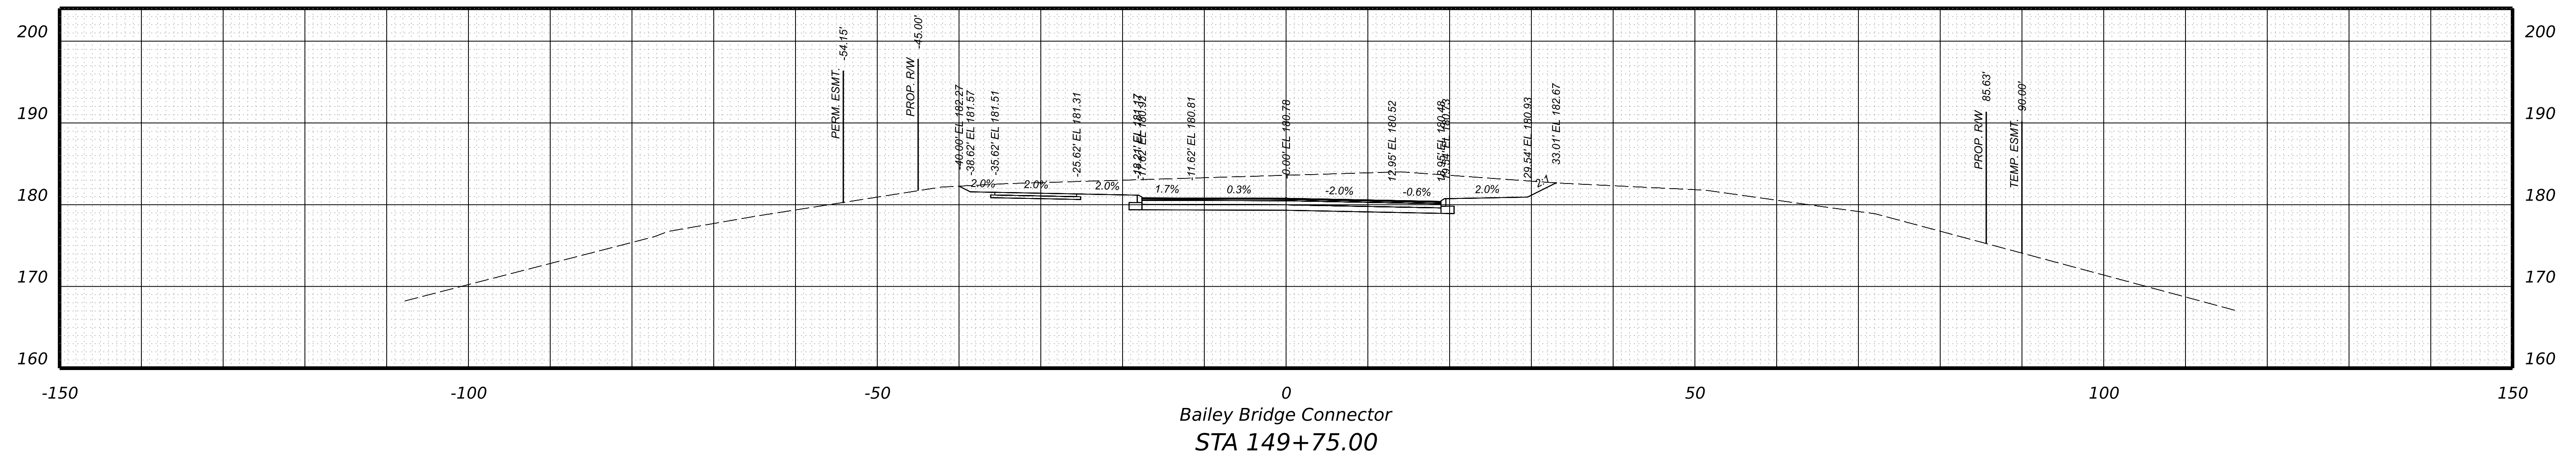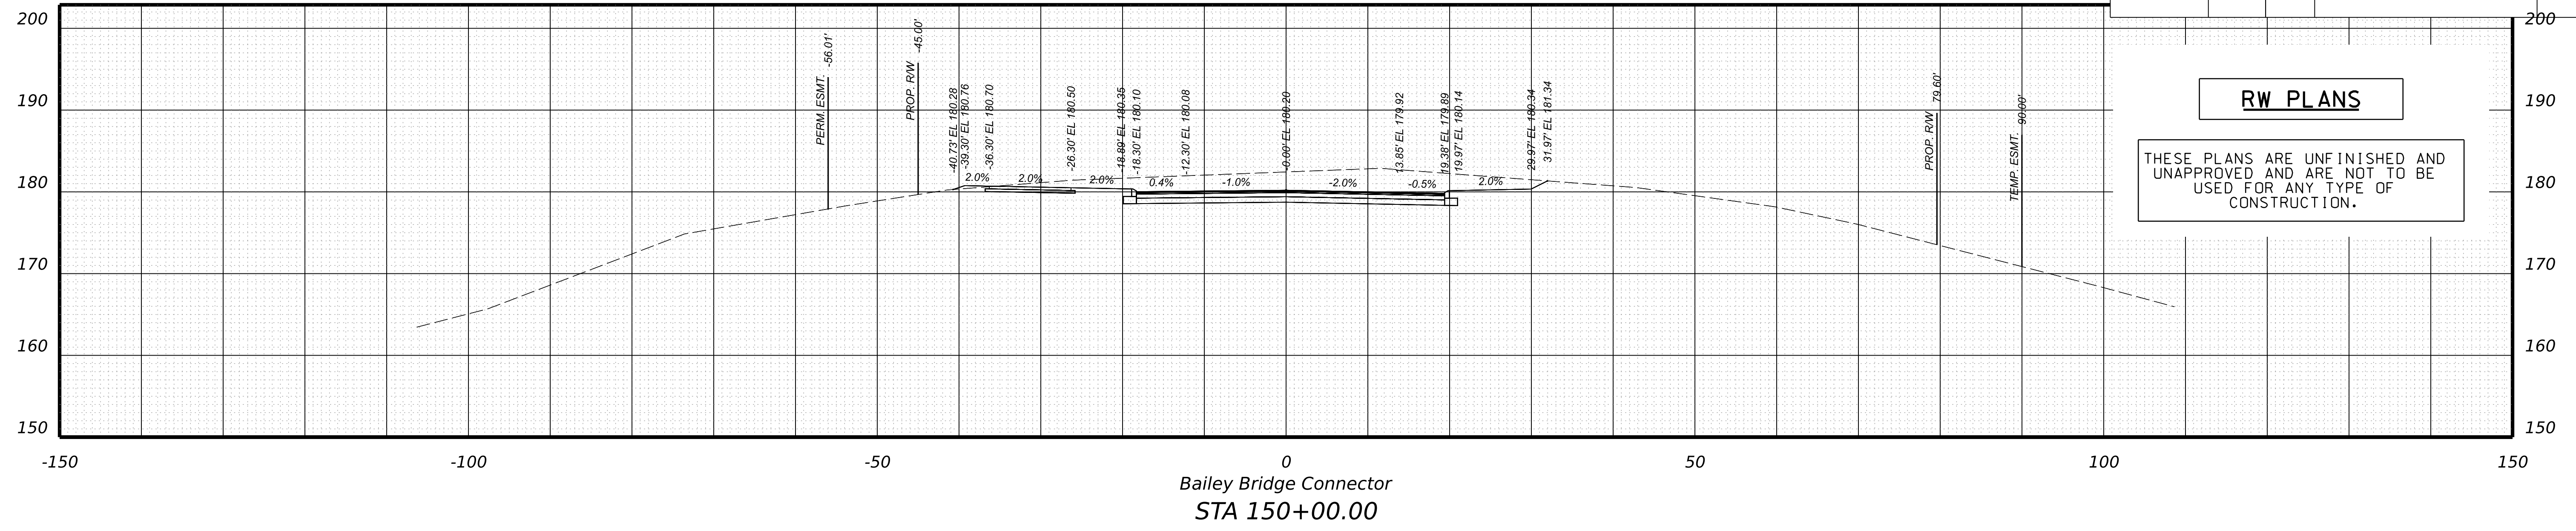

PROJECT	SHEET NO.
0000-020-820	XS-94

PROJECT MANAGER \_ BILL AREL (CDOT) - (804) 748-1037 \_  
SURVEYED BY, DATE \_ TIMMONS GROUP (804) 200-6500 4/2020 \_  
DESIGN BY \_ TIMMONS GROUP (804) 200-6500 \_  
SUBSURFACE UTILITY BY, DATE TIMMONS GROUP (804) 200-6500 4/2020



**RW PLANS**

THESE PLANS ARE UNFINISHED AND UNAPPROVED AND ARE NOT TO BE USED FOR ANY TYPE OF CONSTRUCTION.

**CROSS SECTIONS**  
SCALE 1 IN. = 10 FT

DESIGN FEATURES RELATING TO CONSTRUCTION OR TO REGULATION AND CONTROL OF TRAFFIC MAY BE SUBJECT TO CHANGE AS DEEMED NECESSARY BY THE DEPARTMENT

REVISED	STATE	STATE		SHEET NO.
	ROUTE	PROJECT		
	VA.	000	0000-020-820 R201,C501	XS-95

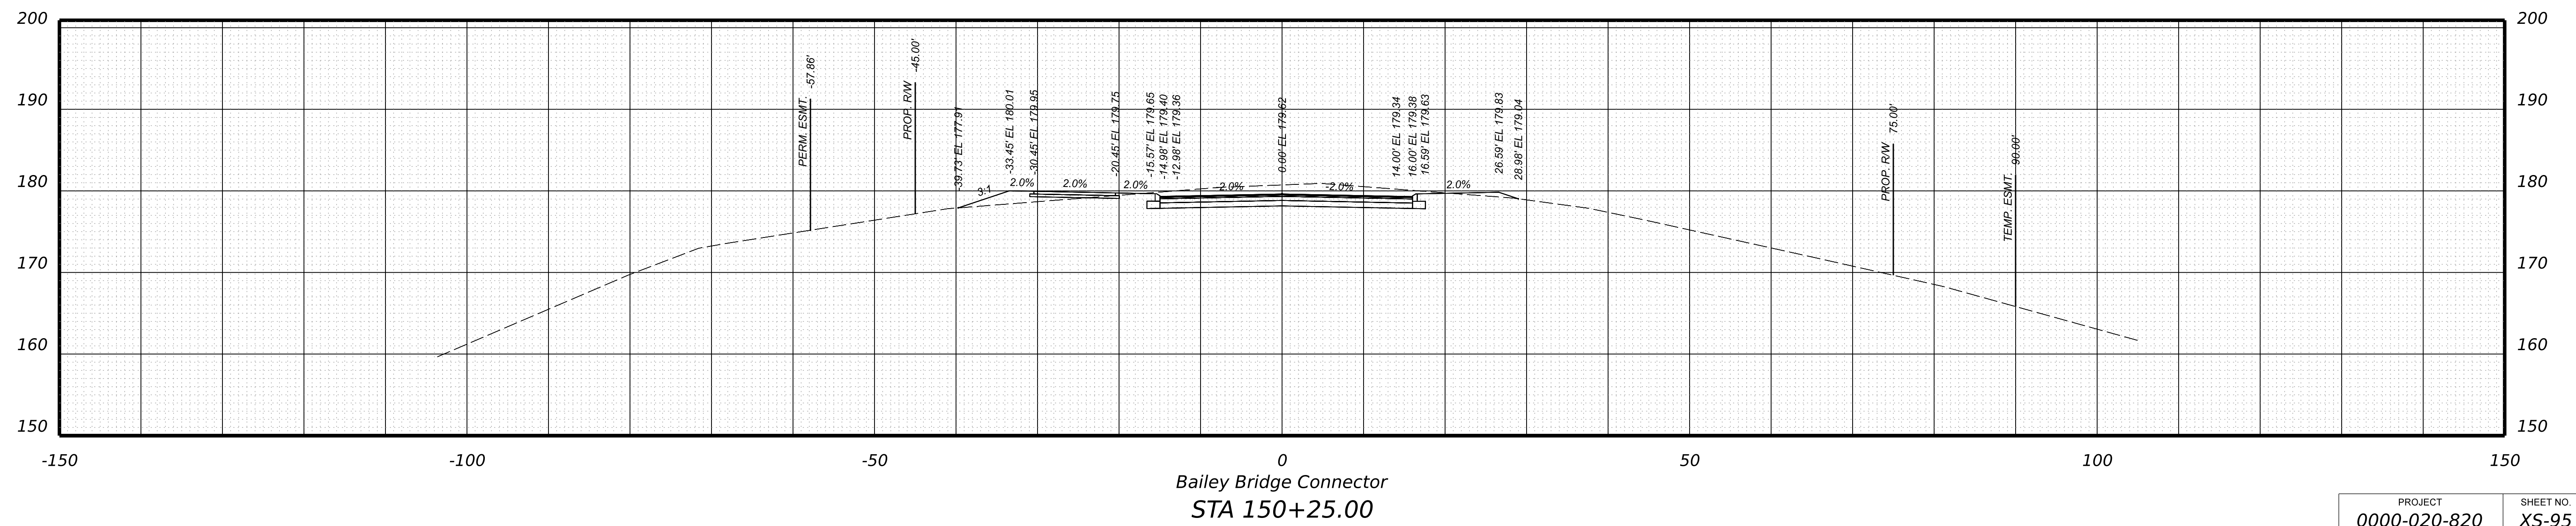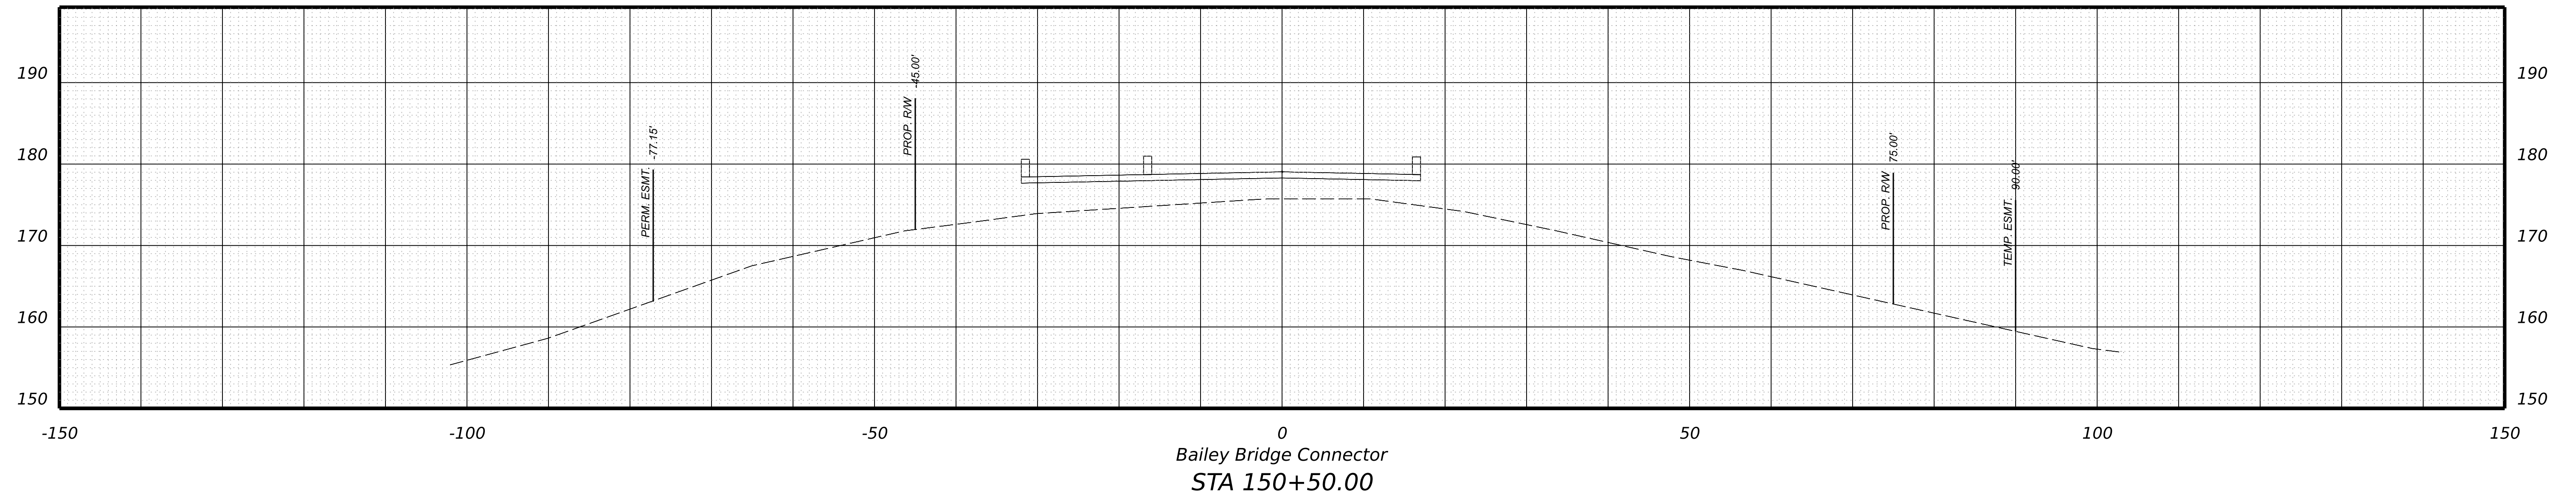

PROJECT	SHEET NO.
0000-020-820	XS-95

PROJECT MANAGER \_ BILL AREL (CDOT) - (804) 748-1037 \_  
SURVEYED BY, DATE \_ TIMMONS GROUP (804) 200-6500 4/2020 \_  
DESIGN BY \_ TIMMONS GROUP (804) 200-6500 \_  
SUBSURFACE UTILITY BY, DATE TIMMONS GROUP (804) 200-6500 4/2020 \_

# CROSS SECTIONS


SCALE 1 IN. = 10 FT

DESIGN FEATURES RELATING TO CONSTRUCTION OR TO REGULATION AND CONTROL OF TRAFFIC MAY BE SUBJECT TO CHANGE AS DEEMED NECESSARY BY THE DEPARTMENT


REVISED	STATE	STATE		SHEET NO.
	ROUTE	PROJECT		
	VA.	000	0000-020-820 R201,C501	XS-96

## RW PLANS

THESE PLANS ARE UNFINISHED AND UNAPPROVED AND ARE NOT TO BE USED FOR ANY TYPE OF CONSTRUCTION.

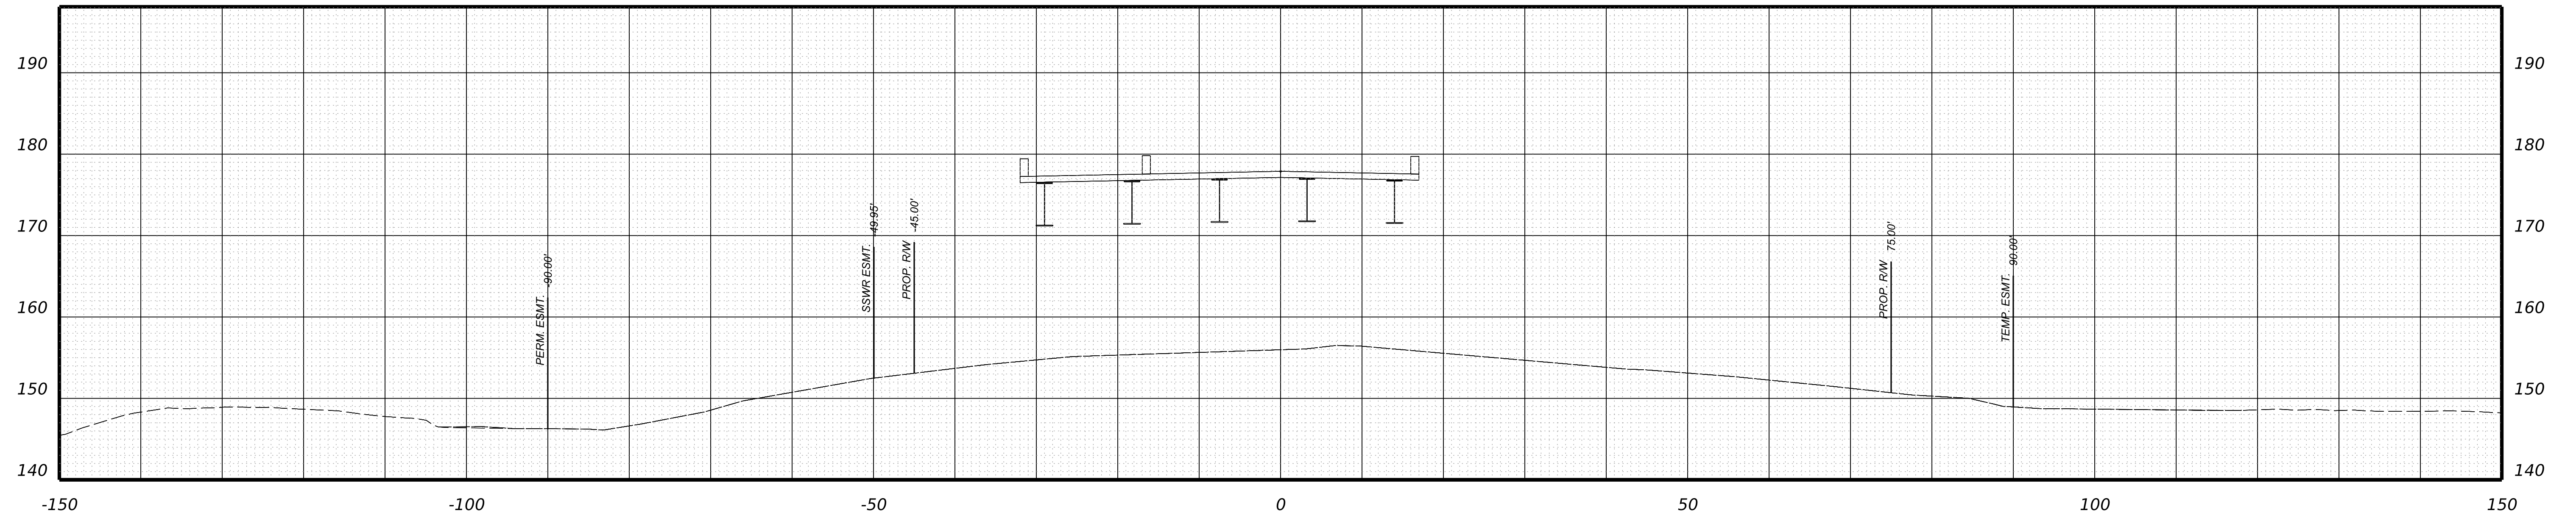

Bailey Bridge Connector  
STA 151+00.00

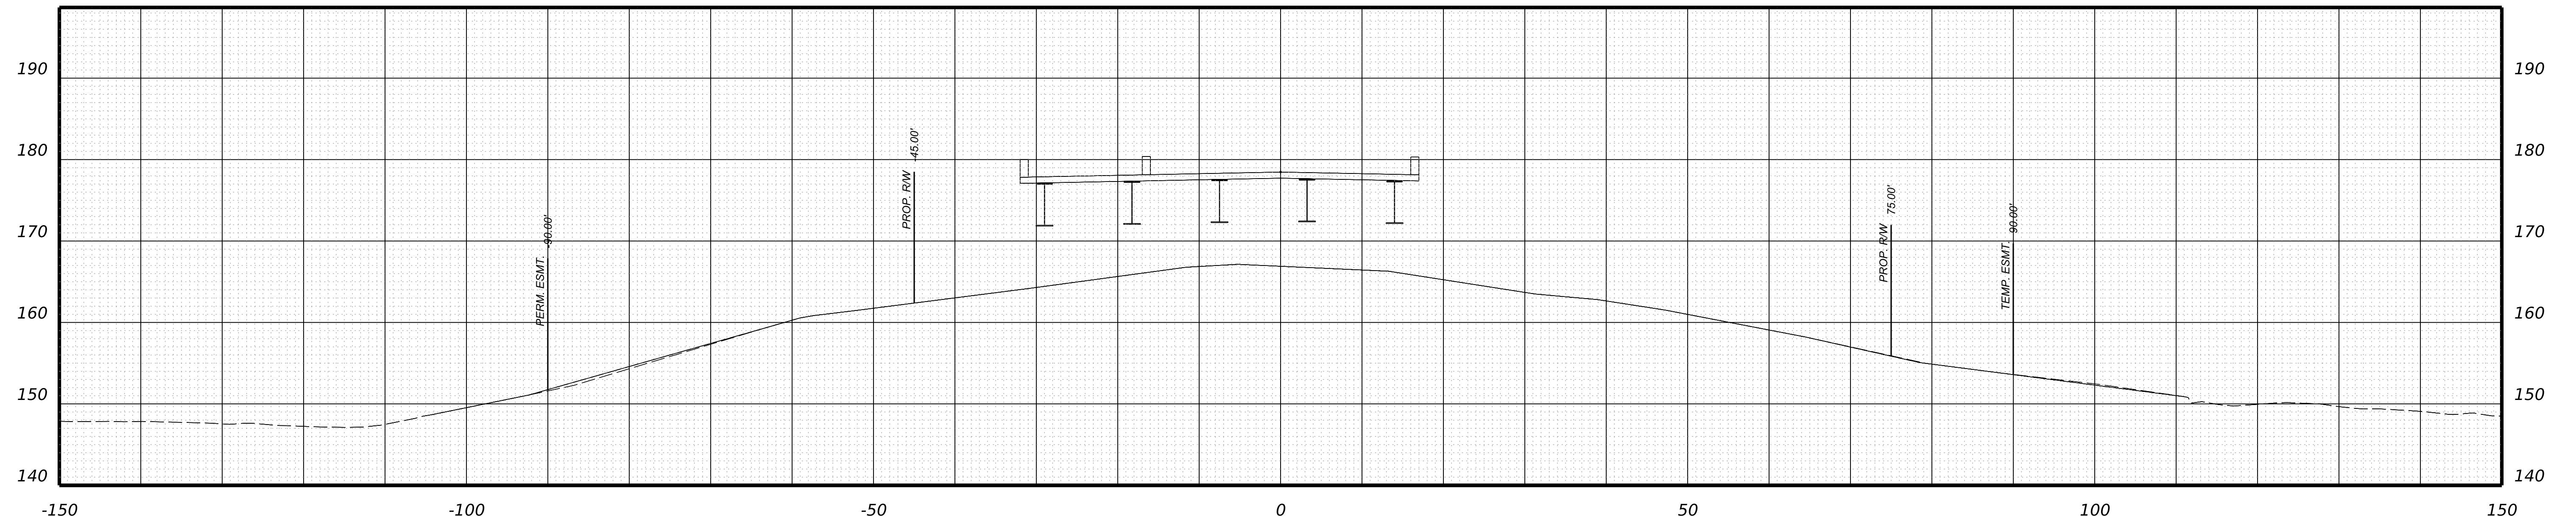

Bailey Bridge Connector  
STA 150+75.00

PROJECT	SHEET NO.
0000-020-820	XS-96



PROJECT MANAGER \_ BILL AREL (CDOT) - (804) 748-1037 \_  
SURVEYED BY, DATE \_ TIMMONS GROUP (804) 200-6500 4/2020 \_  
DESIGN BY \_ TIMMONS GROUP (804) 200-6500 \_  
SUBSURFACE UTILITY BY, DATE TIMMONS GROUP (804) 200-6500 4/2020 \_



**RW PLANS**

THESE PLANS ARE UNFINISHED AND UNAPPROVED AND ARE NOT TO BE USED FOR ANY TYPE OF CONSTRUCTION.

**CROSS SECTIONS**  
SCALE 1 IN. = 10 FT

DESIGN FEATURES RELATING TO CONSTRUCTION OR TO REGULATION AND CONTROL OF TRAFFIC MAY BE SUBJECT TO CHANGE AS DEEMED NECESSARY BY THE DEPARTMENT

REVISED	STATE	STATE		SHEET NO.
	ROUTE	PROJECT		
	VA.	000	0000-020-820 R201,C501	XS-97

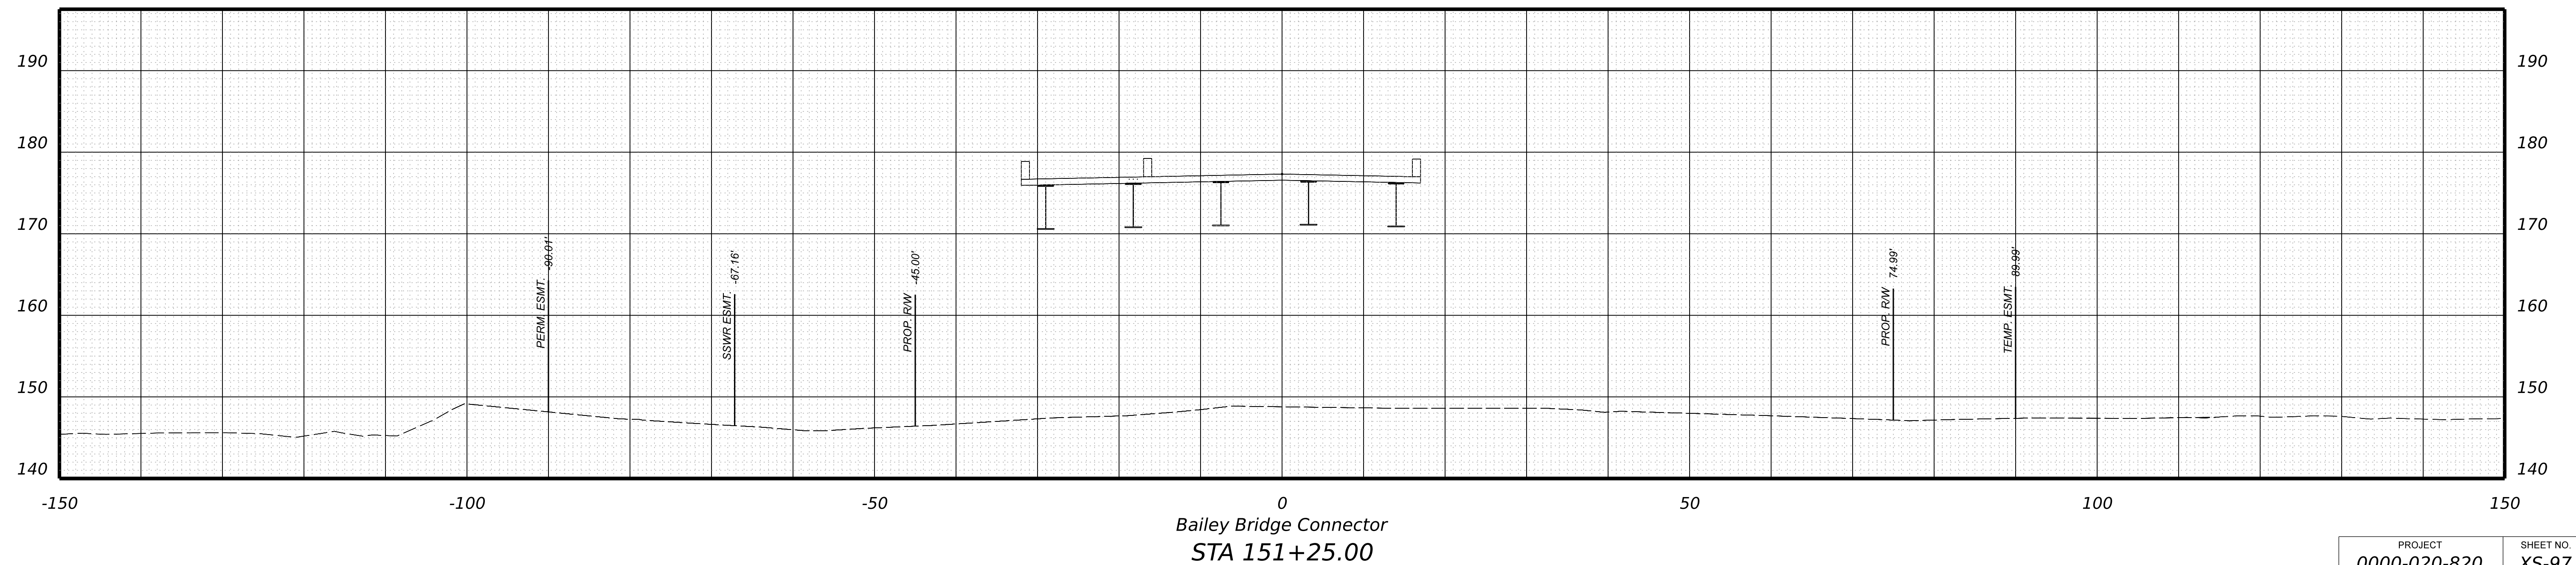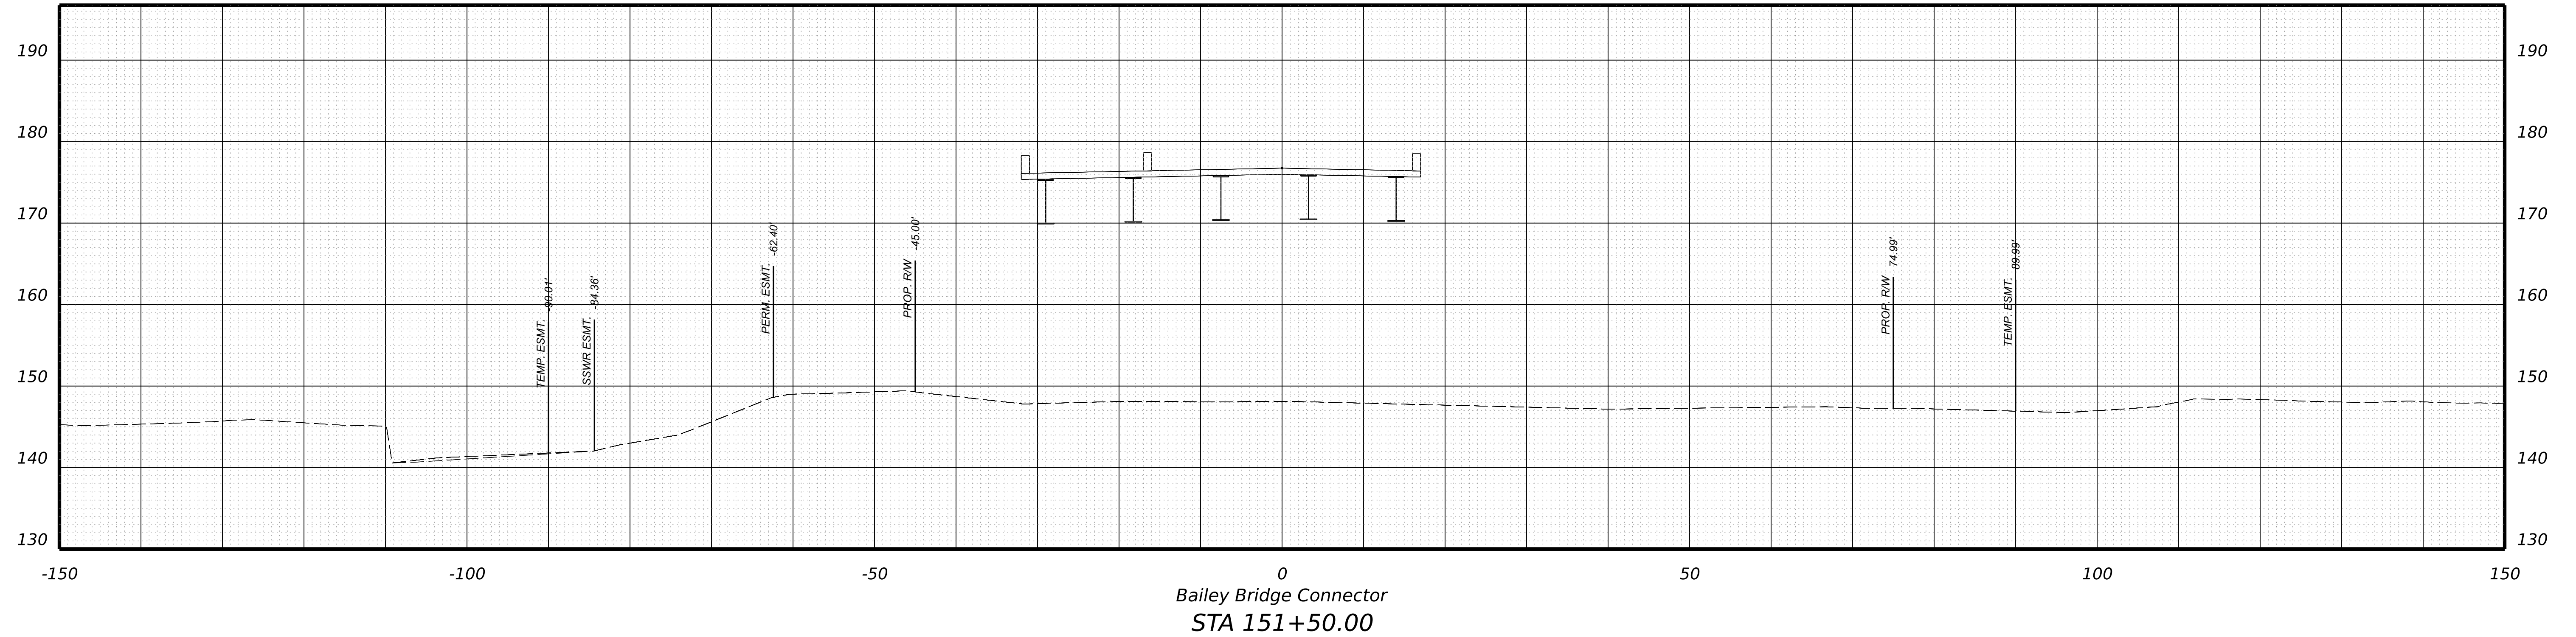

PROJECT	SHEET NO.
0000-020-820	XS-97

PROJECT MANAGER \_ BILL AREL (CDOT) - (804) 748-1037 \_  
 SURVEYED BY, DATE \_ TIMMONS GROUP (804) 200-6500 4/2020 \_  
 DESIGN BY \_ TIMMONS GROUP (804) 200-6500 \_  
 SUBSURFACE UTILITY BY, DATE TIMMONS GROUP (804) 200-6500 4/2020 \_



**RW PLANS**

THESE PLANS ARE UNFINISHED AND UNAPPROVED AND ARE NOT TO BE USED FOR ANY TYPE OF CONSTRUCTION.

**CROSS SECTIONS**  
SCALE 1 IN. = 10 FT

DESIGN FEATURES RELATING TO CONSTRUCTION OR TO REGULATION AND CONTROL OF TRAFFIC MAY BE SUBJECT TO CHANGE AS DEEMED NECESSARY BY THE DEPARTMENT

REVISED	STATE	ROUTE	STATE	PROJECT	SHEET NO.
	VA.	000		0000-020-820 R201,C501	XS-98

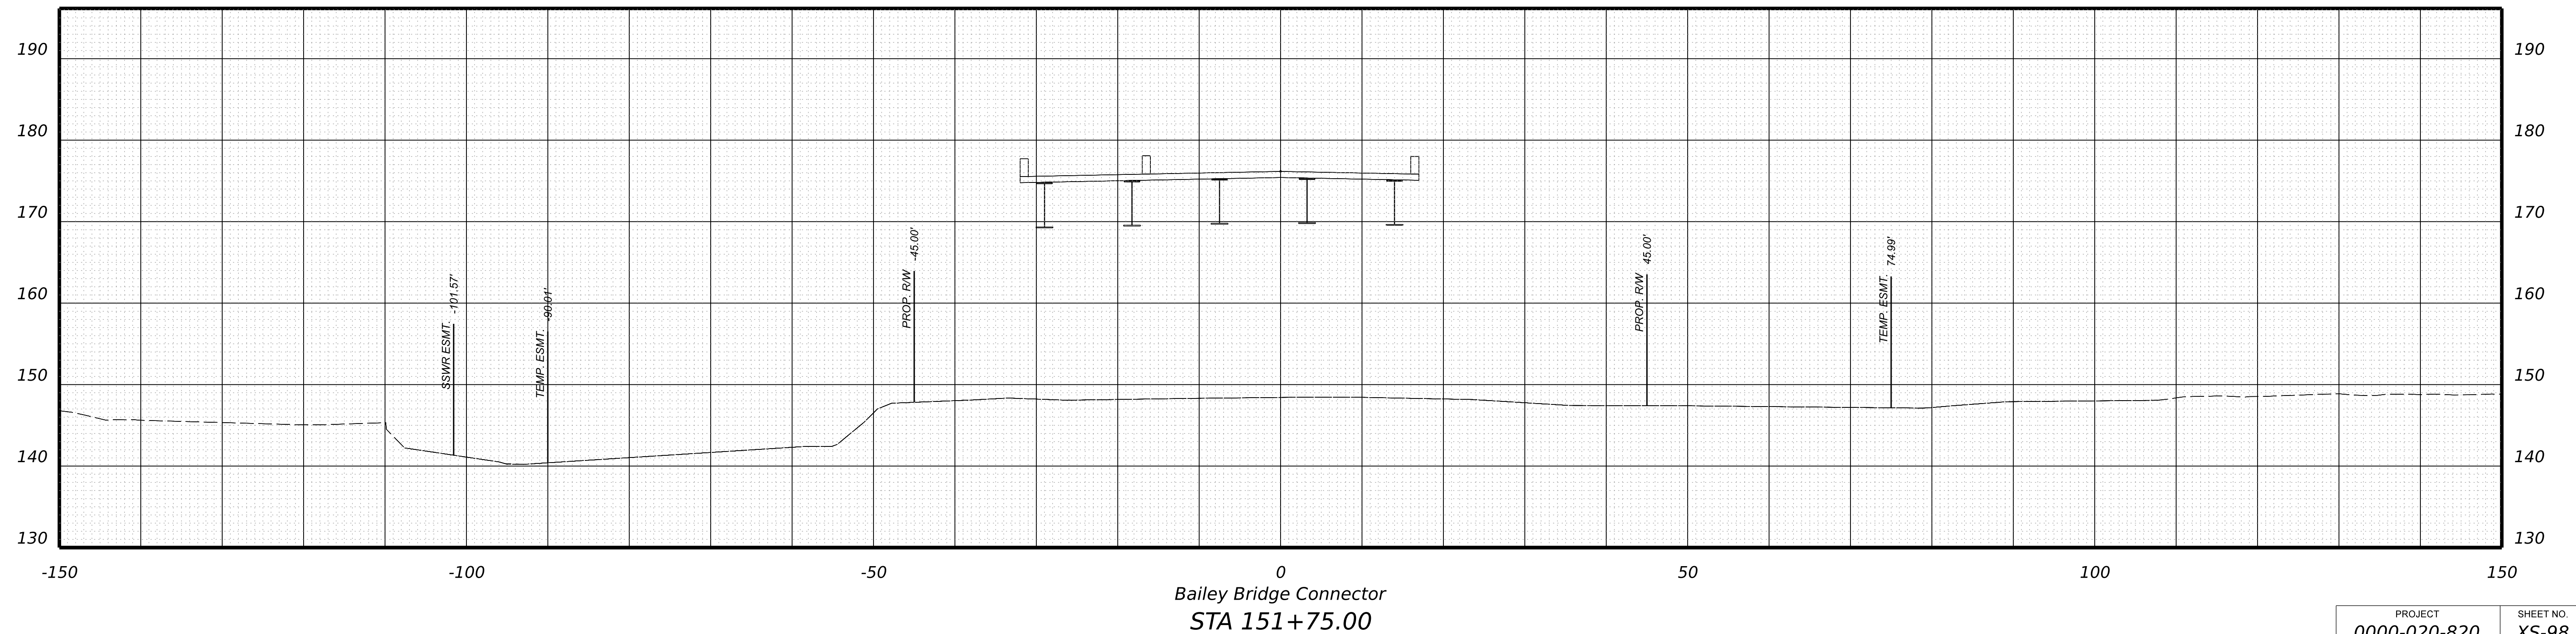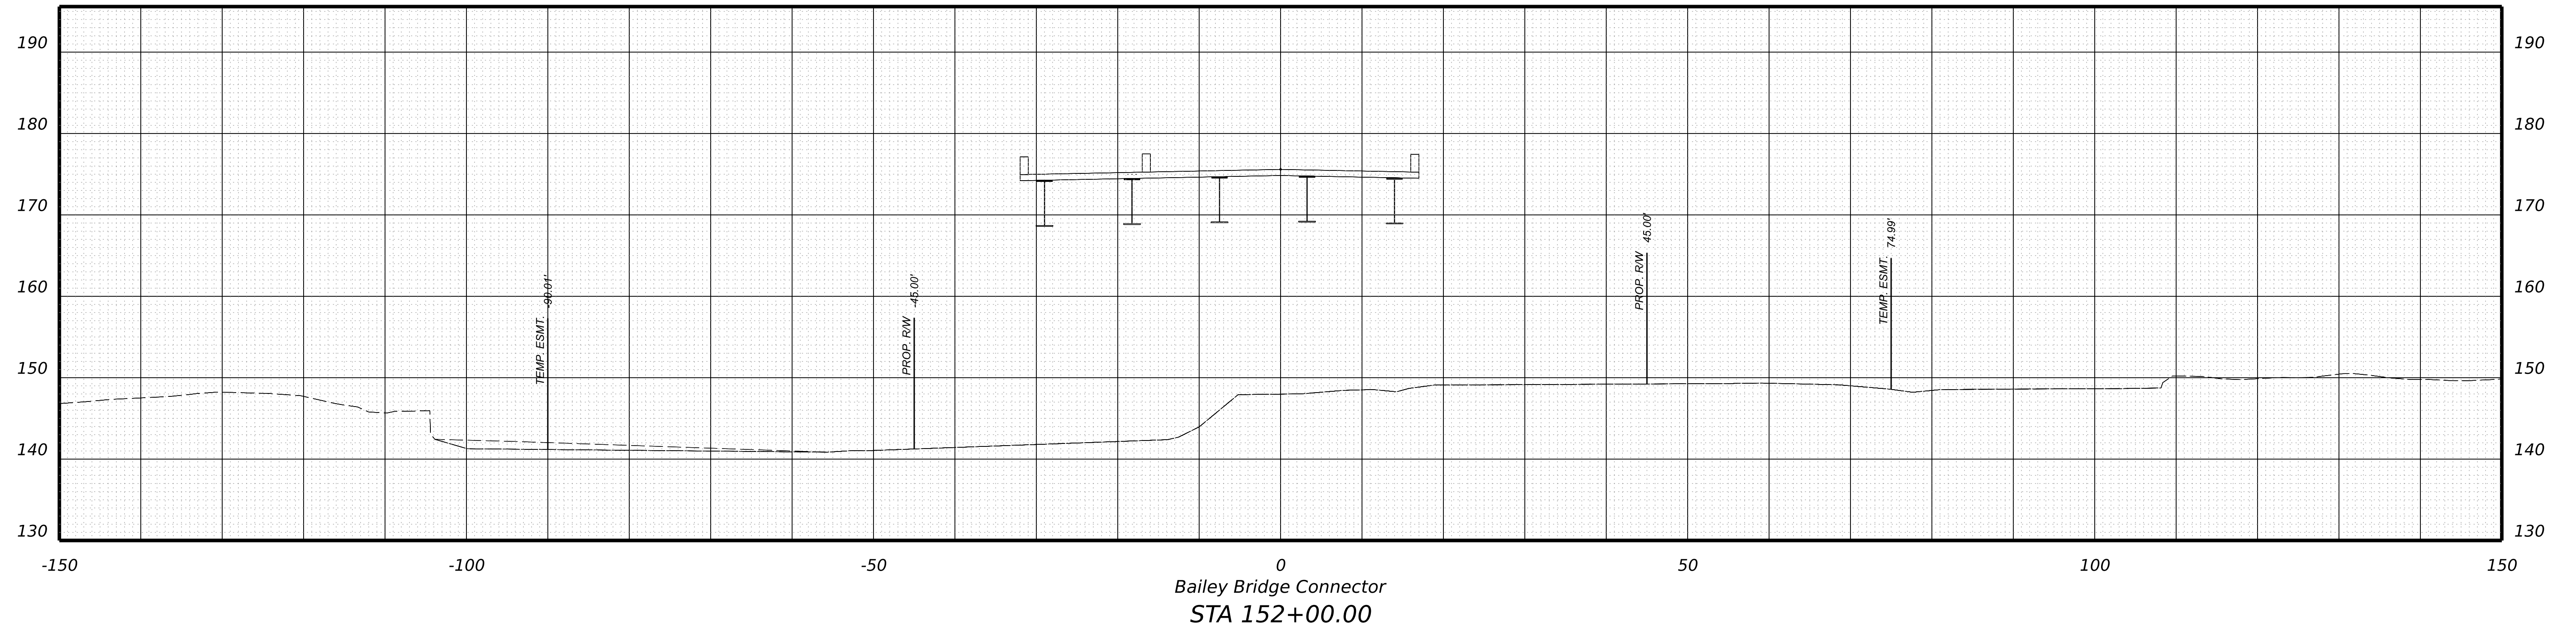

PROJECT	SHEET NO.
0000-020-820	XS-98

PROJECT MANAGER \_ BILL AREL (CDOT) - (804) 748-1037 \_  
SURVEYED BY, DATE \_ TIMMONS GROUP (804) 200-6500 4/2020 \_  
DESIGN BY \_ TIMMONS GROUP (804) 200-6500 \_  
SUBSURFACE UTILITY BY, DATE TIMMONS GROUP (804) 200-6500 4/2020



**RW PLANS**

**CROSS SECTIONS**  
SCALE 1 IN. = 10 FT

DESIGN FEATURES RELATING TO CONSTRUCTION OR TO REGULATION AND CONTROL OF TRAFFIC MAY BE SUBJECT TO CHANGE AS DEEMED NECESSARY BY THE DEPARTMENT

REVISED	STATE	ROUTE	STATE PROJECT	SHEET NO.
	VA.	000	0000-020-820 R201,C501	XS-99

THESE PLANS ARE UNFINISHED AND UNAPPROVED AND ARE NOT TO BE USED FOR ANY TYPE OF CONSTRUCTION.

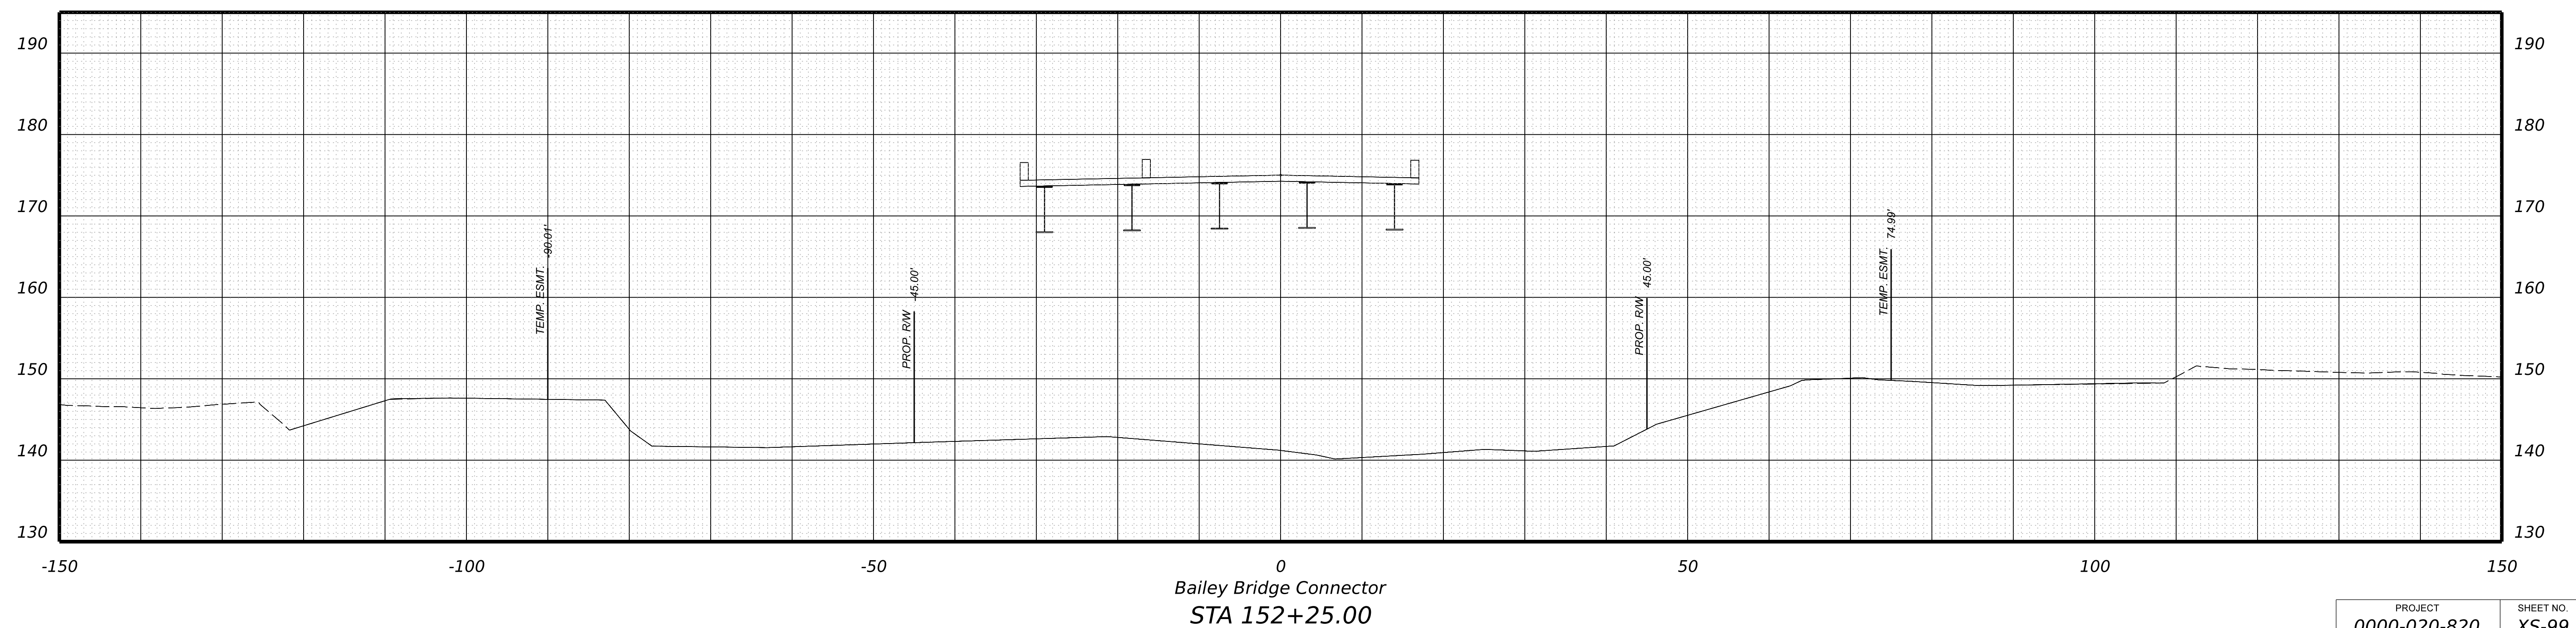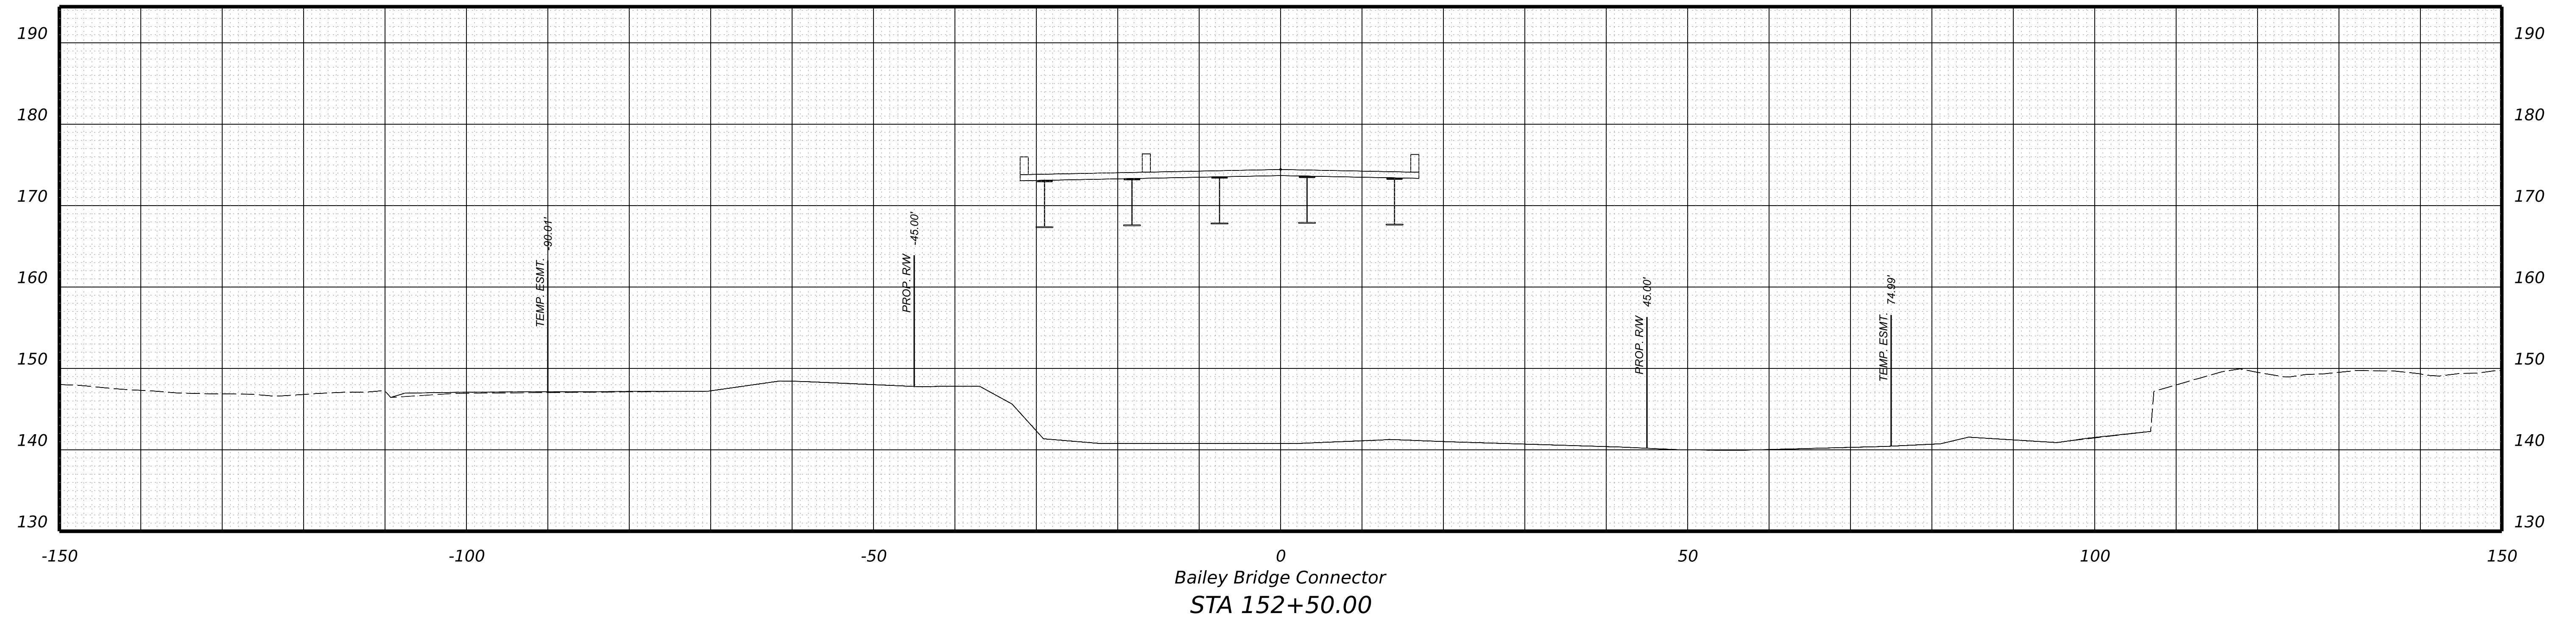

PROJECT	SHEET NO.
0000-020-820	XS-99

PROJECT MANAGER \_ BILL AREL (CDOT) - (804) 748-1037 \_  
 SURVEYED BY, DATE \_ TIMMONS GROUP (804) 200-6500 4/2020 \_  
 DESIGN BY \_ TIMMONS GROUP (804) 200-6500 \_  
 SUBSURFACE UTILITY BY, DATE TIMMONS GROUP (804) 200-6500 4/2020



**RW PLANS**

THESE PLANS ARE UNFINISHED AND UNAPPROVED AND ARE NOT TO BE USED FOR ANY TYPE OF CONSTRUCTION.

**CROSS SECTIONS**  
SCALE 1 IN. = 10 FT

DESIGN FEATURES RELATING TO CONSTRUCTION OR TO REGULATION AND CONTROL OF TRAFFIC MAY BE SUBJECT TO CHANGE AS DEEMED NECESSARY BY THE DEPARTMENT

REVISED	STATE	ROUTE	STATE PROJECT	SHEET NO.
	VA.	000	0000-020-820 R201,C501	XS-100

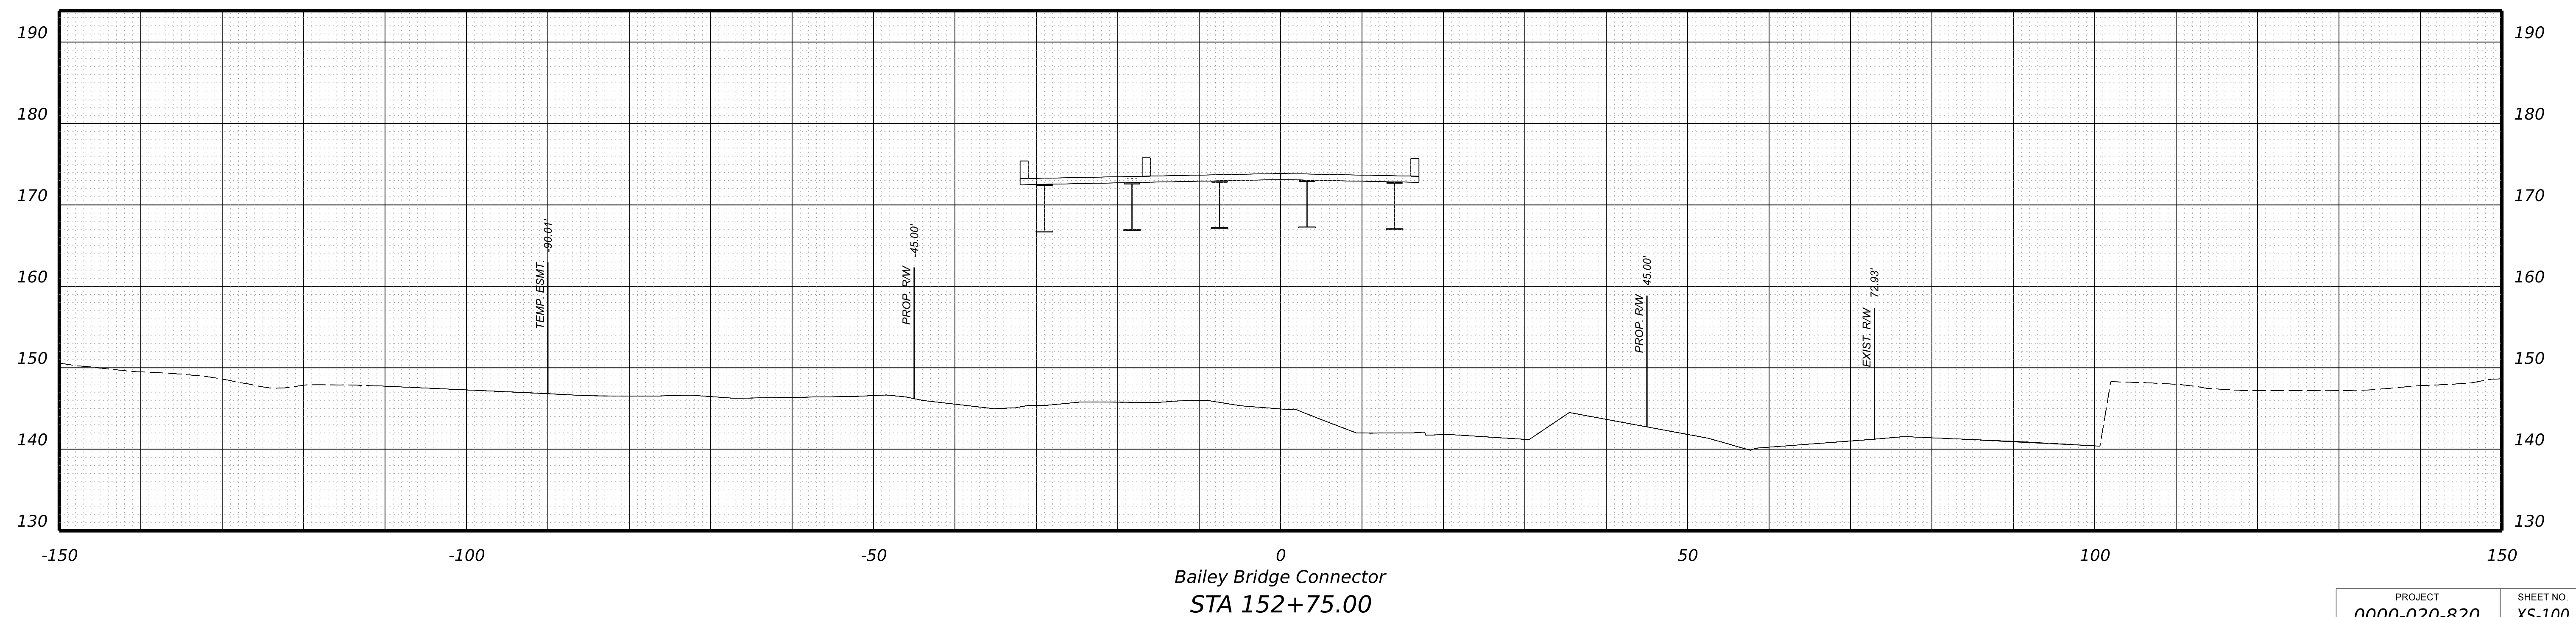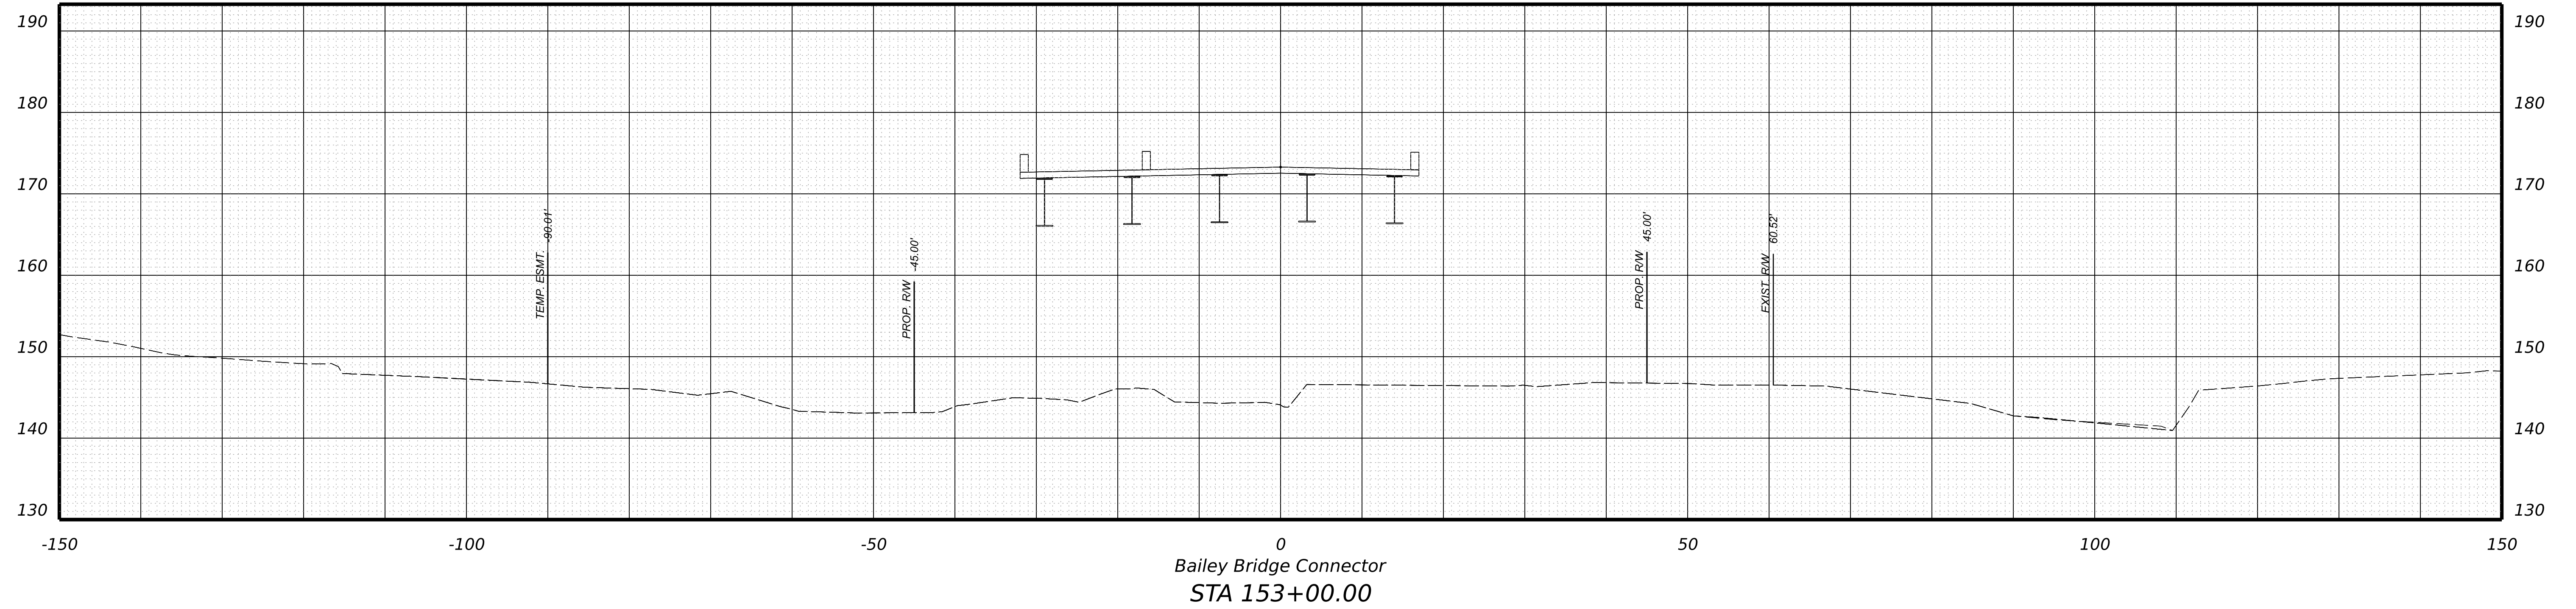

PROJECT	SHEET NO.
0000-020-820	XS-100

PROJECT MANAGER \_ BILL AREL (CDOT) - (804) 748-1037 \_  
 SURVEYED BY, DATE \_ TIMMONS GROUP (804) 200-6500 4/2020 \_  
 DESIGN BY \_ TIMMONS GROUP (804) 200-6500 \_  
 SUBSURFACE UTILITY BY, DATE TIMMONS GROUP (804) 200-6500 4/2020 \_



**RW PLANS**

THESE PLANS ARE UNFINISHED AND UNAPPROVED AND ARE NOT TO BE USED FOR ANY TYPE OF CONSTRUCTION.

**CROSS SECTIONS**  
SCALE 1 IN. = 10 FT

DESIGN FEATURES RELATING TO CONSTRUCTION OR TO REGULATION AND CONTROL OF TRAFFIC MAY BE SUBJECT TO CHANGE AS DEEMED NECESSARY BY THE DEPARTMENT

REVISED	STATE	STATE		SHEET NO.
	ROUTE	PROJECT		
	VA.	000	0000-020-820 R201,C501	XS-101

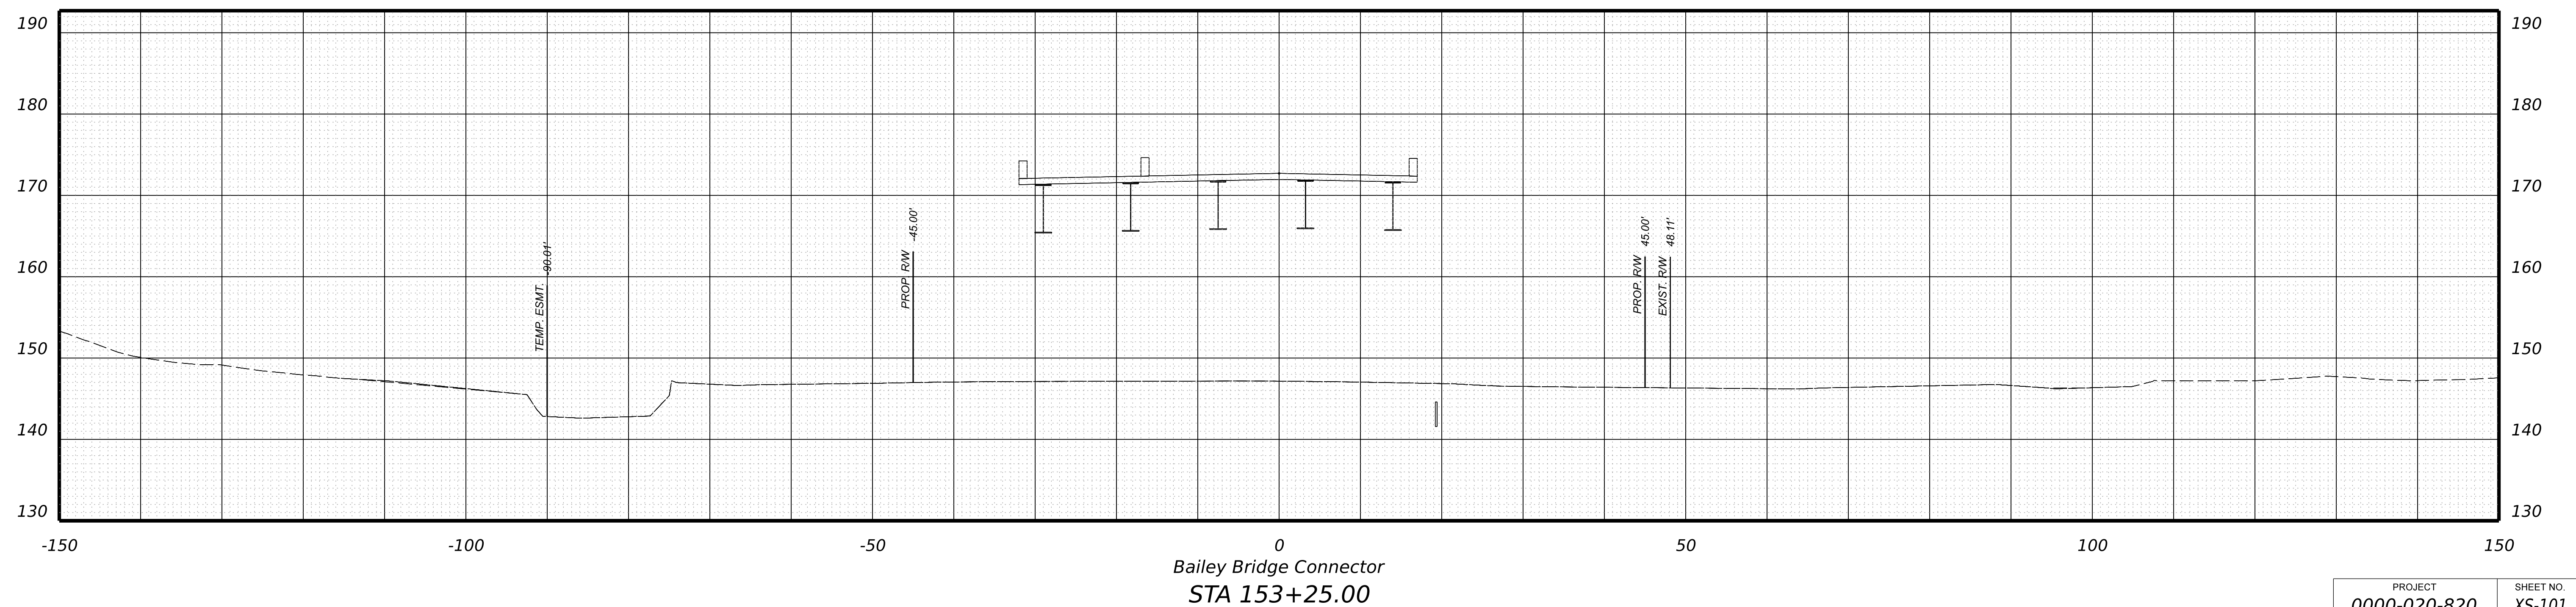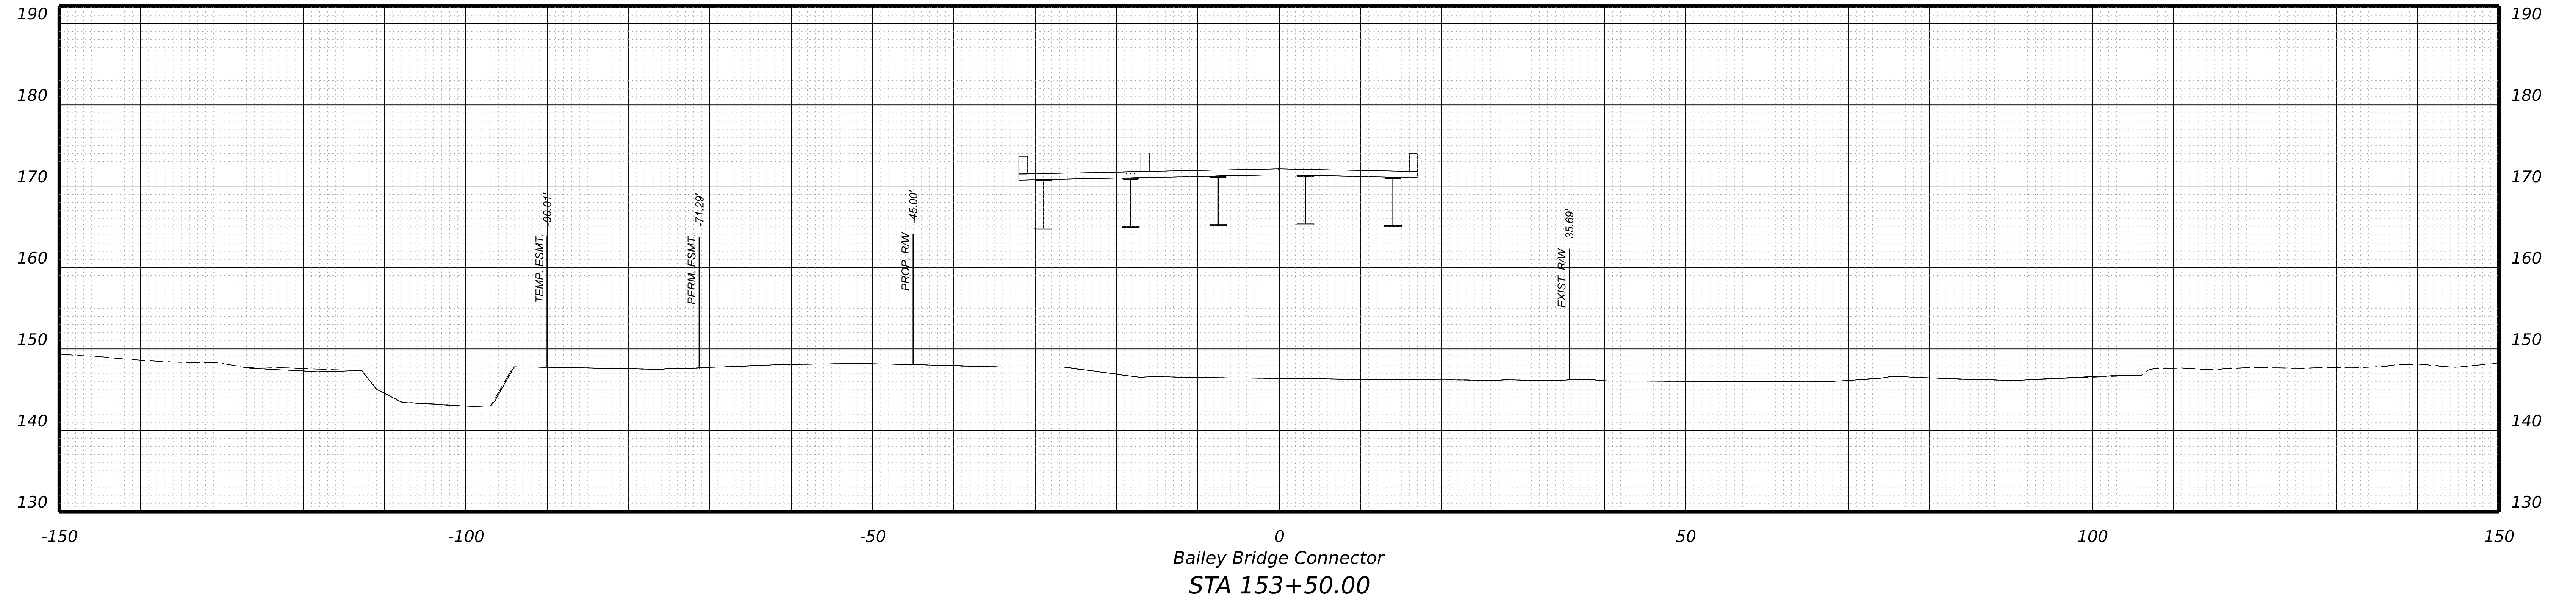

PROJECT	SHEET NO.
0000-020-820	XS-101



PROJECT MANAGER \_ BILL AREL (CDOT) - (804) 748-1037 \_  
SURVEYED BY, DATE \_ TIMMONS GROUP (804) 200-6500 4/2020 \_  
DESIGN BY \_ TIMMONS GROUP (804) 200-6500 \_  
SUBSURFACE UTILITY BY, DATE TIMMONS GROUP (804) 200-6500 4/2020



**RW PLANS**

THESE PLANS ARE UNFINISHED AND UNAPPROVED AND ARE NOT TO BE USED FOR ANY TYPE OF CONSTRUCTION.

**CROSS SECTIONS**  
SCALE 1 IN. = 10 FT

DESIGN FEATURES RELATING TO CONSTRUCTION OR TO REGULATION AND CONTROL OF TRAFFIC MAY BE SUBJECT TO CHANGE AS DEEMED NECESSARY BY THE DEPARTMENT

REVISED	STATE	STATE		SHEET NO.
	ROUTE	PROJECT		
	VA.	000	0000-020-820 R201,C501	XS-102

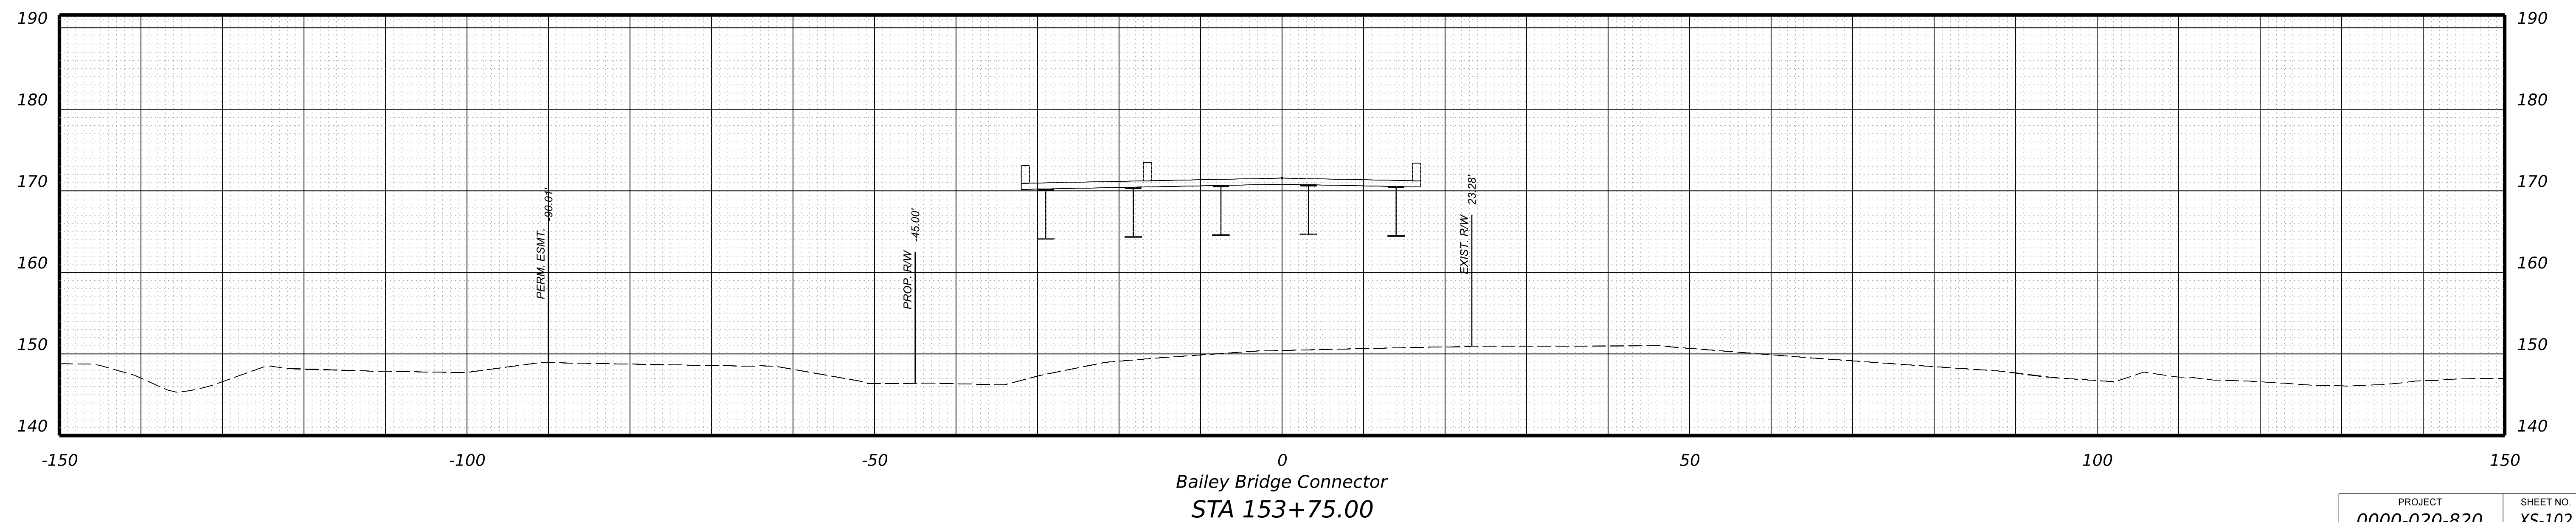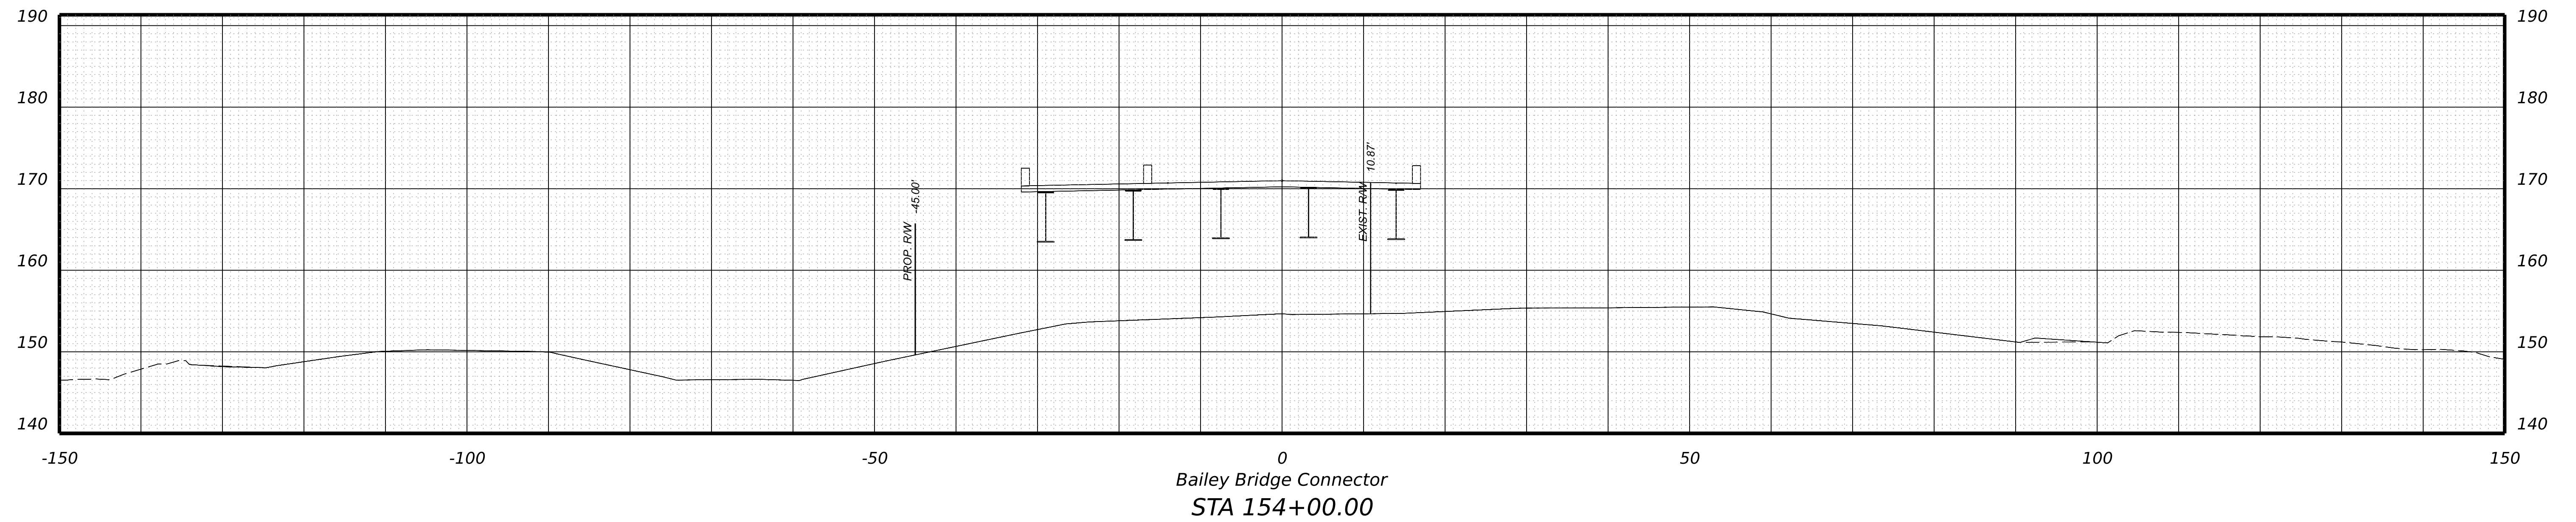

PROJECT	SHEET NO.
0000-020-820	XS-102

PROJECT MANAGER \_ BILL AREL (CDOT) - (804) 748-1037 \_  
SURVEYED BY, DATE \_ TIMMONS GROUP (804) 200-6500 4/2020 \_  
DESIGN BY \_ TIMMONS GROUP (804) 200-6500 \_  
SUBSURFACE UTILITY BY, DATE TIMMONS GROUP (804) 200-6500 4/2020



**RW PLANS**

THESE PLANS ARE UNFINISHED AND UNAPPROVED AND ARE NOT TO BE USED FOR ANY TYPE OF CONSTRUCTION.

**CROSS SECTIONS**  
SCALE 1 IN. = 10 FT

DESIGN FEATURES RELATING TO CONSTRUCTION OR TO REGULATION AND CONTROL OF TRAFFIC MAY BE SUBJECT TO CHANGE AS DEEMED NECESSARY BY THE DEPARTMENT

REVISED	STATE	STATE		SHEET NO.
	ROUTE	PROJECT		
	VA.	000	0000-020-820 R201,C501	XS-103

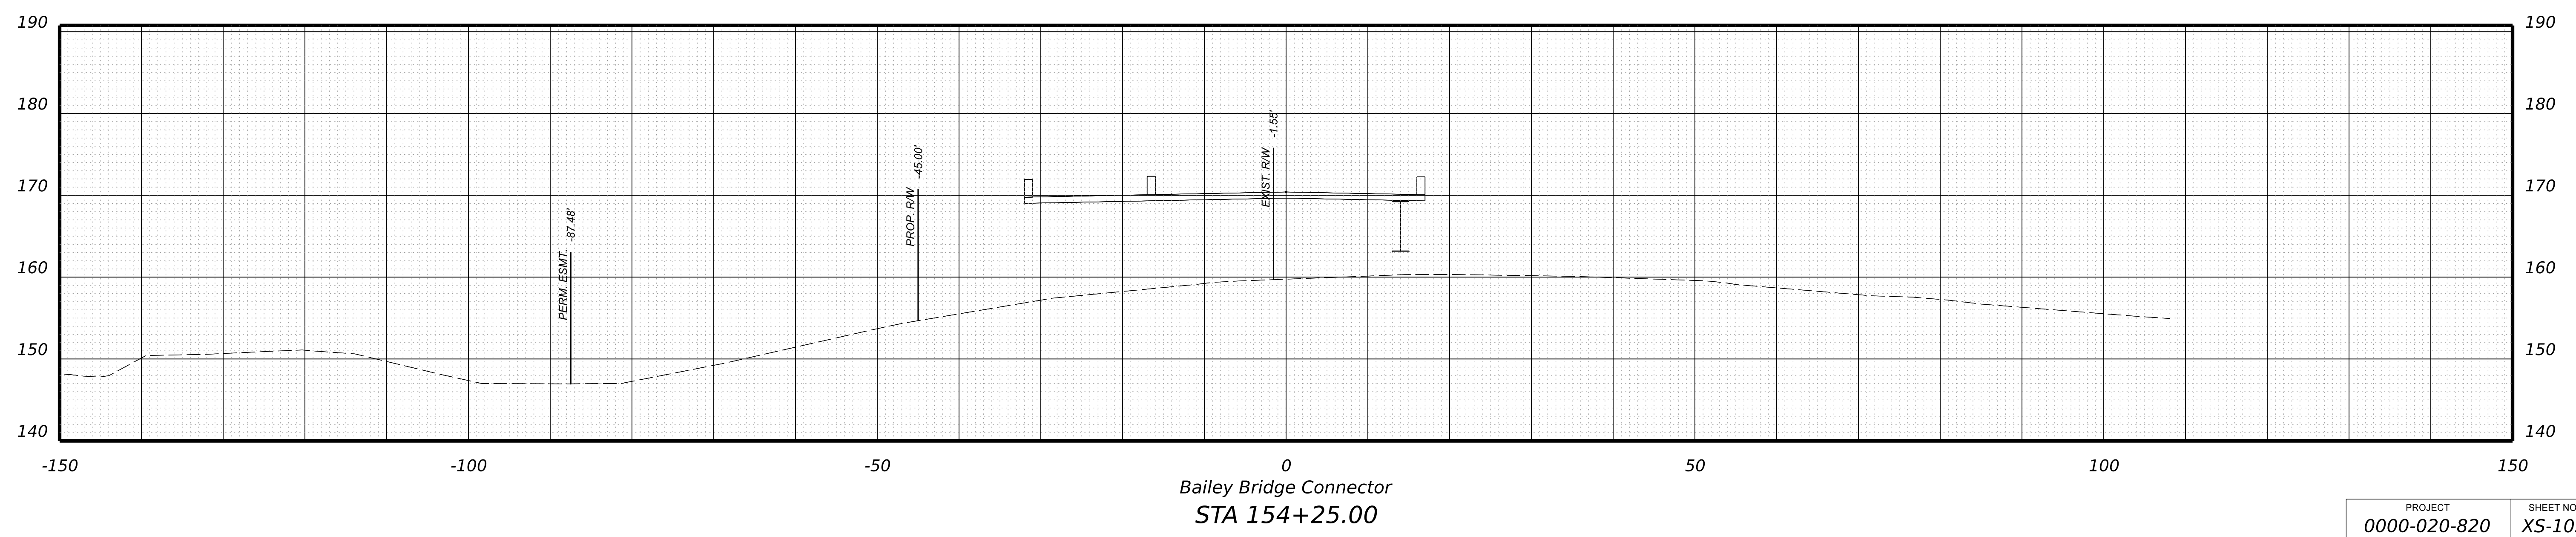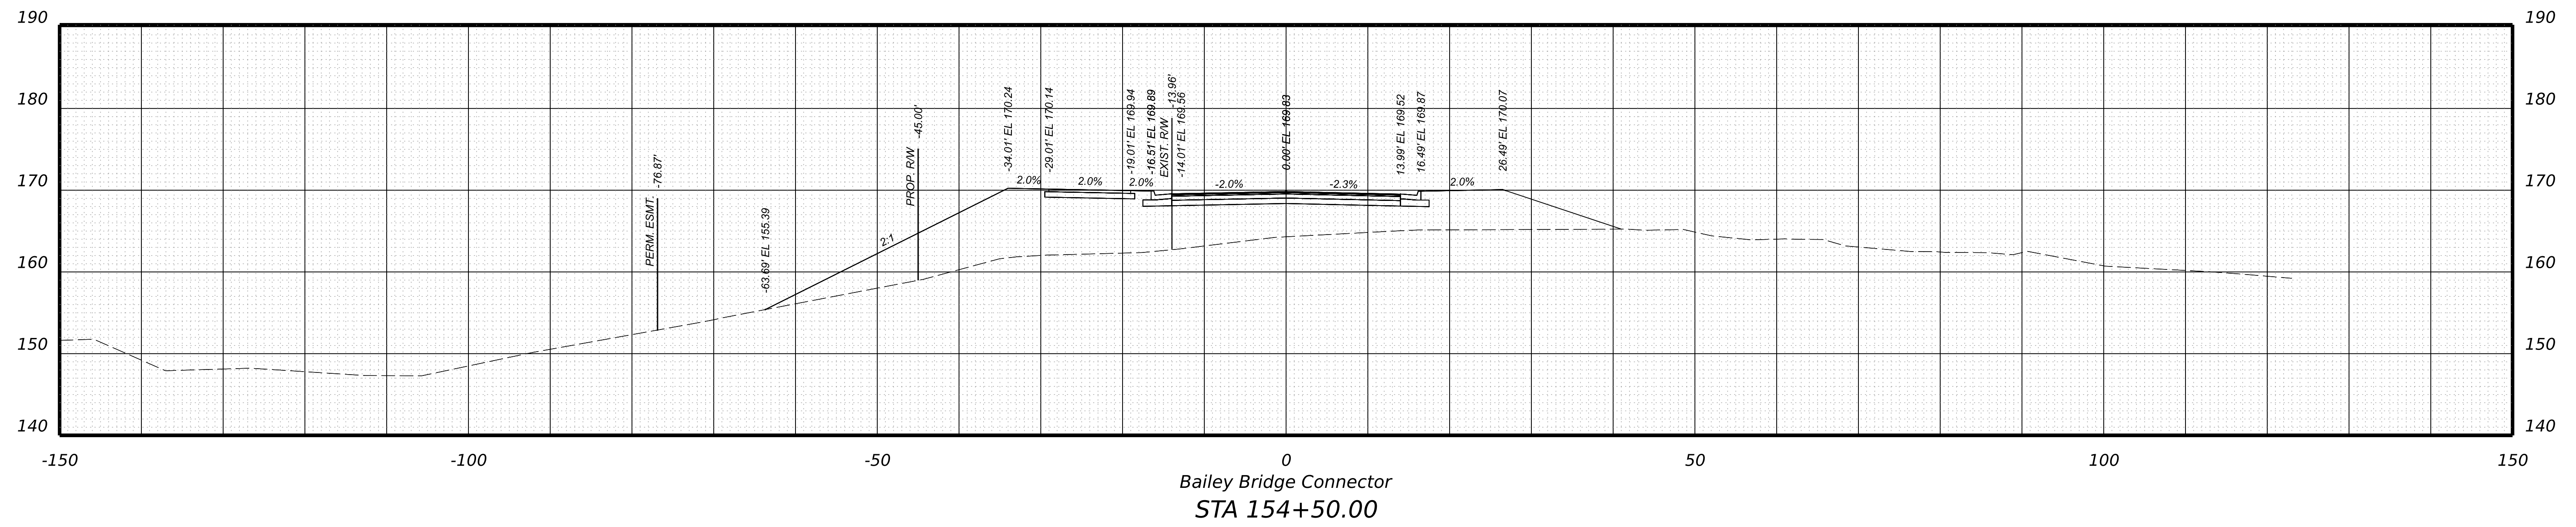

PROJECT	SHEET NO.
0000-020-820	XS-103

PROJECT MANAGER \_ BILL AREL (CDOT) - (804) 748-1037 \_  
SURVEYED BY, DATE \_ TIMMONS GROUP (804) 200-6500 4/2020  
DESIGN BY \_ TIMMONS GROUP (804) 200-6500  
SUBSURFACE UTILITY BY, DATE TIMMONS GROUP (804) 200-6500 4/2020




**RW PLANS**

**CROSS SECTIONS**  
SCALE 1 IN. = 10 FT

DESIGN FEATURES RELATING TO CONSTRUCTION OR TO REGULATION AND CONTROL OF TRAFFIC MAY BE SUBJECT TO CHANGE AS DEEMED NECESSARY BY THE DEPARTMENT

REVISED	STATE	ROUTE	STATE	PROJECT	SHEET NO.
	VA.	000		0000-020-820 R201,C501	XS-104

THESE PLANS ARE UNFINISHED AND UNAPPROVED AND ARE NOT TO BE USED FOR ANY TYPE OF CONSTRUCTION.

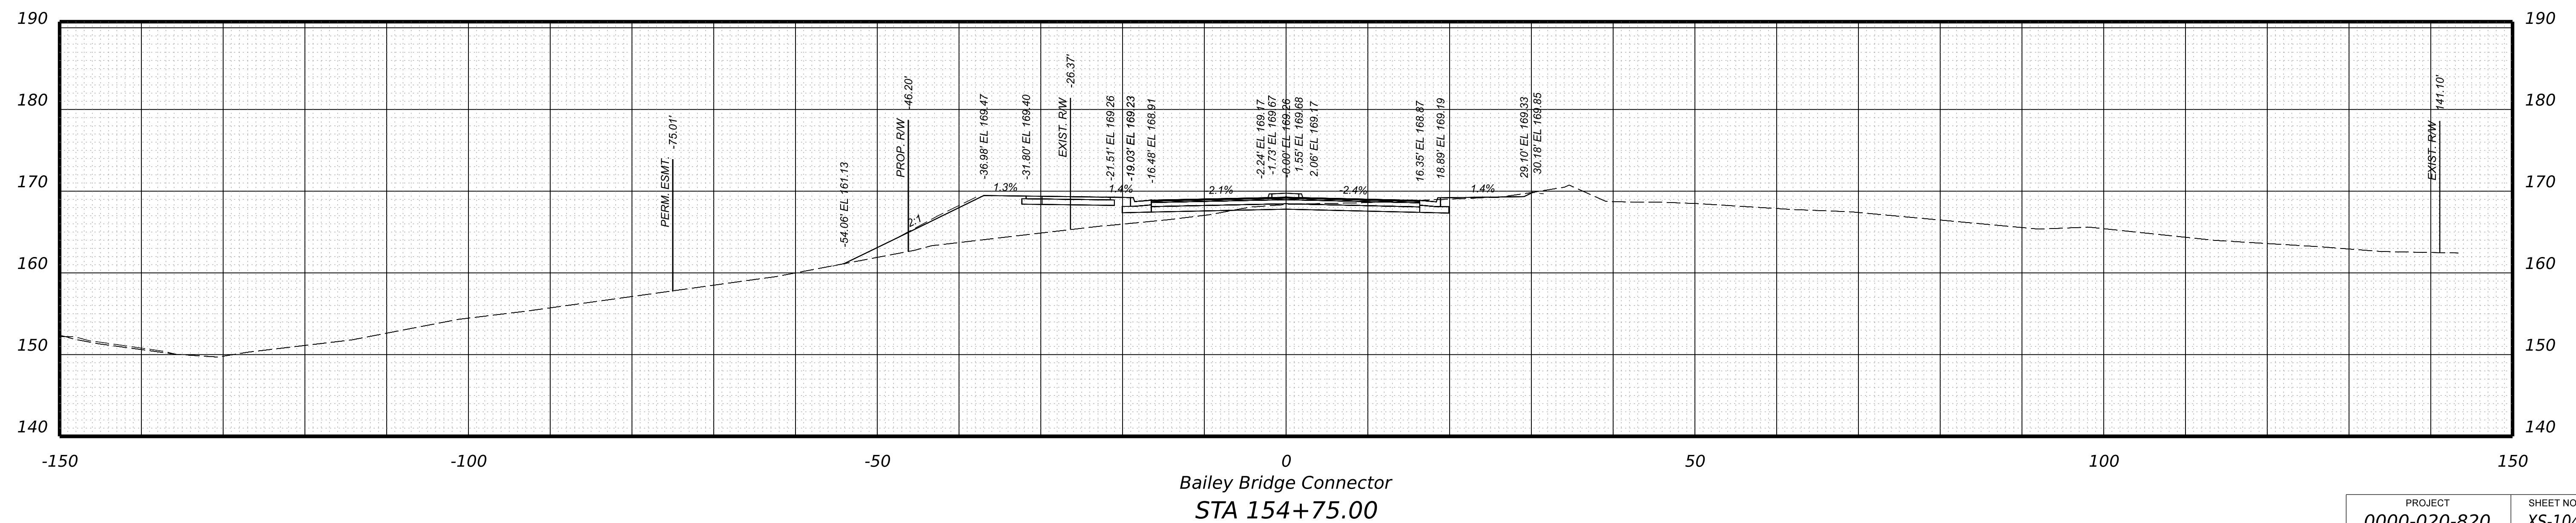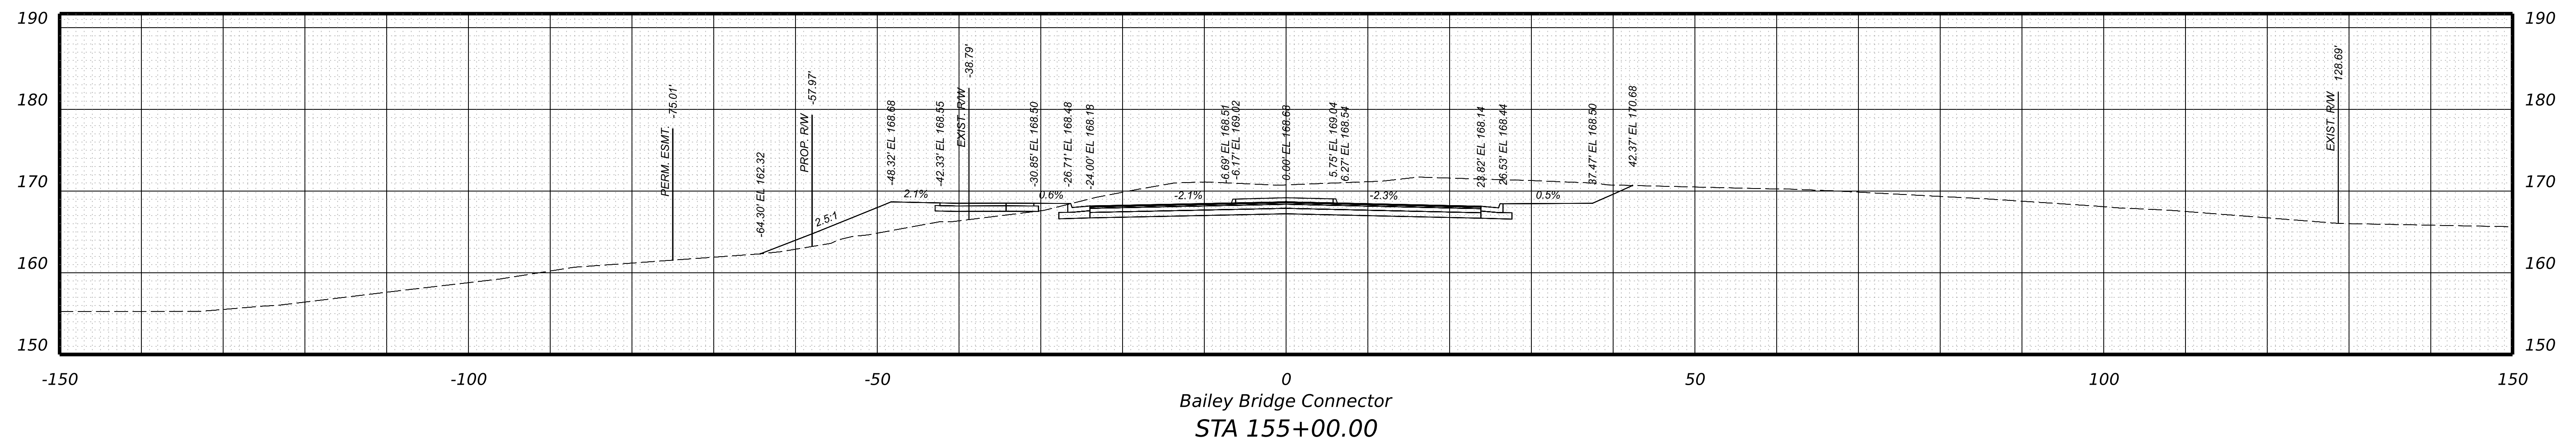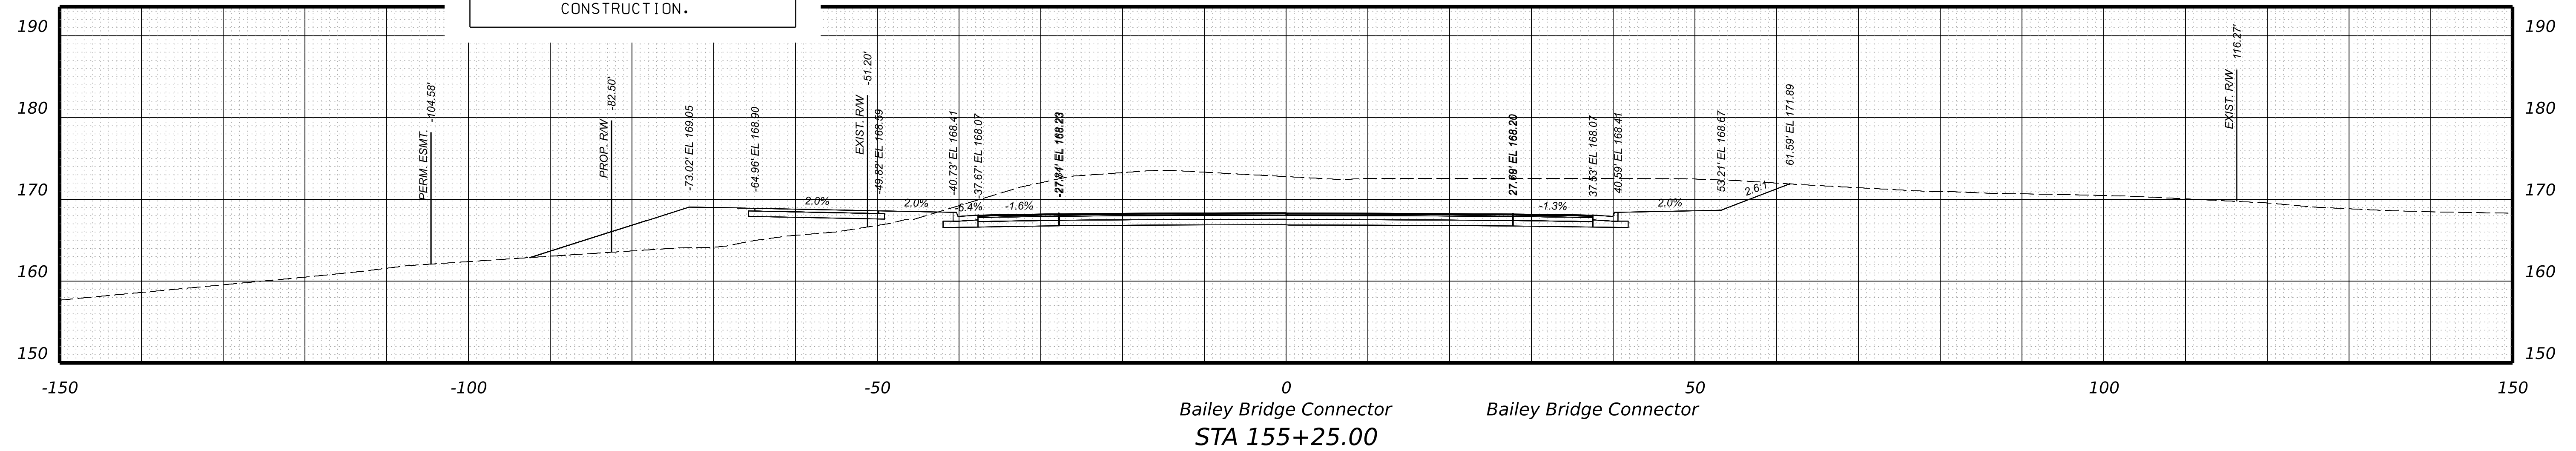

PROJECT	SHEET NO.
0000-020-820	XS-104

PROJECT MANAGER \_ BILL AREL (CDOT) - (804) 748-1037  
 SURVEYED BY, DATE \_ TIMMONS GROUP (804) 200-6500 4/2020  
 DESIGN BY \_ TIMMONS GROUP (804) 200-6500  
 SUBSURFACE UTILITY BY, DATE TIMMONS GROUP (804) 200-6500 4/2020


**RW PLANS**

THESE PLANS ARE UNFINISHED AND UNAPPROVED AND ARE NOT TO BE USED FOR ANY TYPE OF CONSTRUCTION.


**CROSS SECTIONS**  
SCALE 1 IN. = 10 FT

DESIGN FEATURES RELATING TO CONSTRUCTION OR TO REGULATION AND CONTROL OF TRAFFIC MAY BE SUBJECT TO CHANGE AS DEEMED NECESSARY BY THE DEPARTMENT

REVISED	STATE	STATE		SHEET NO.
	ROUTE	PROJECT		
	VA.	000	0000-020-820 R201,C501	XS-105

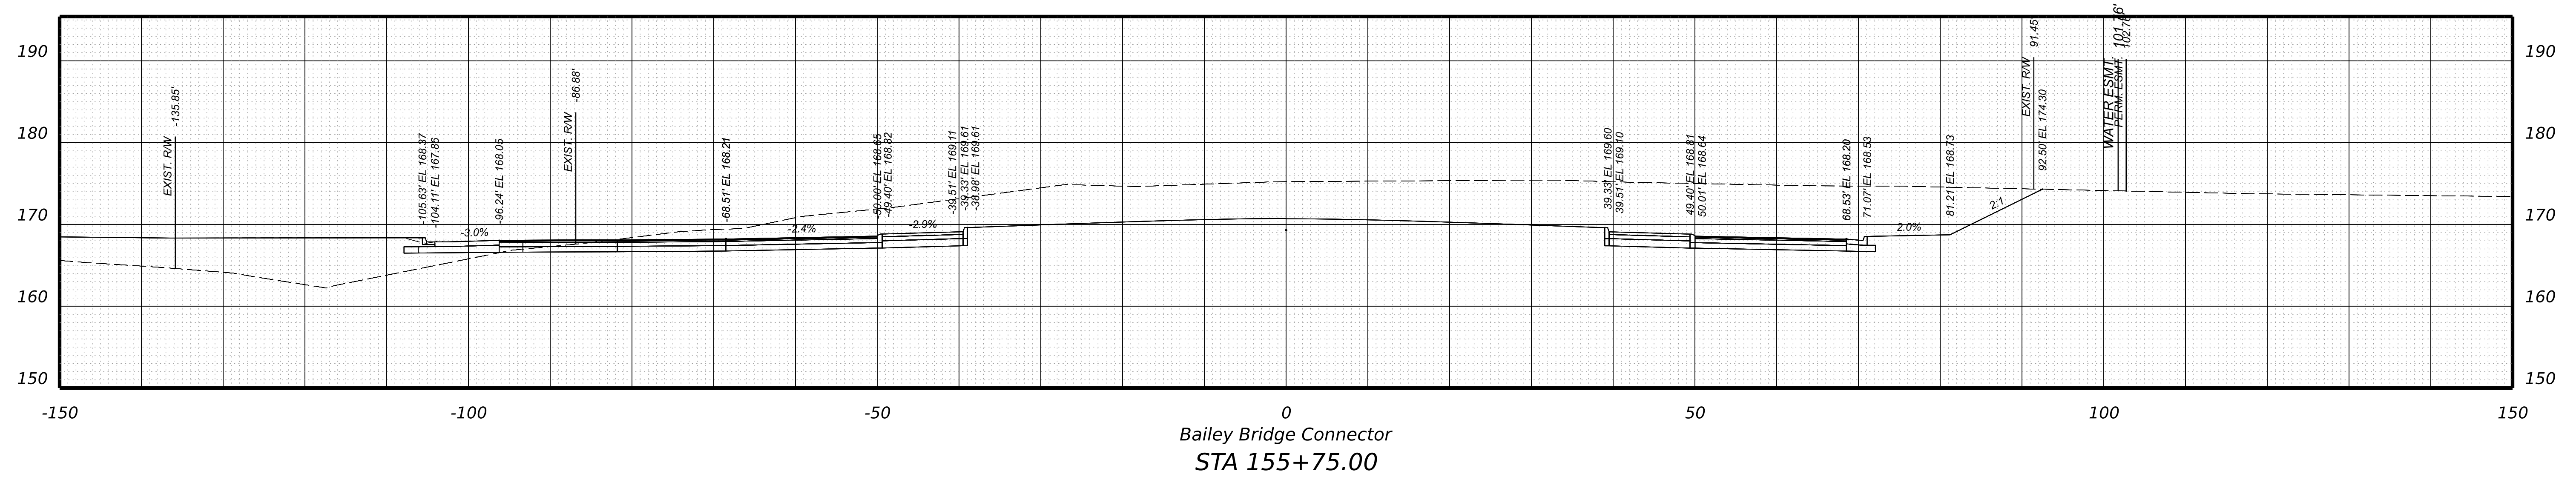

Bailey Bridge Connector  
STA 155+75.00

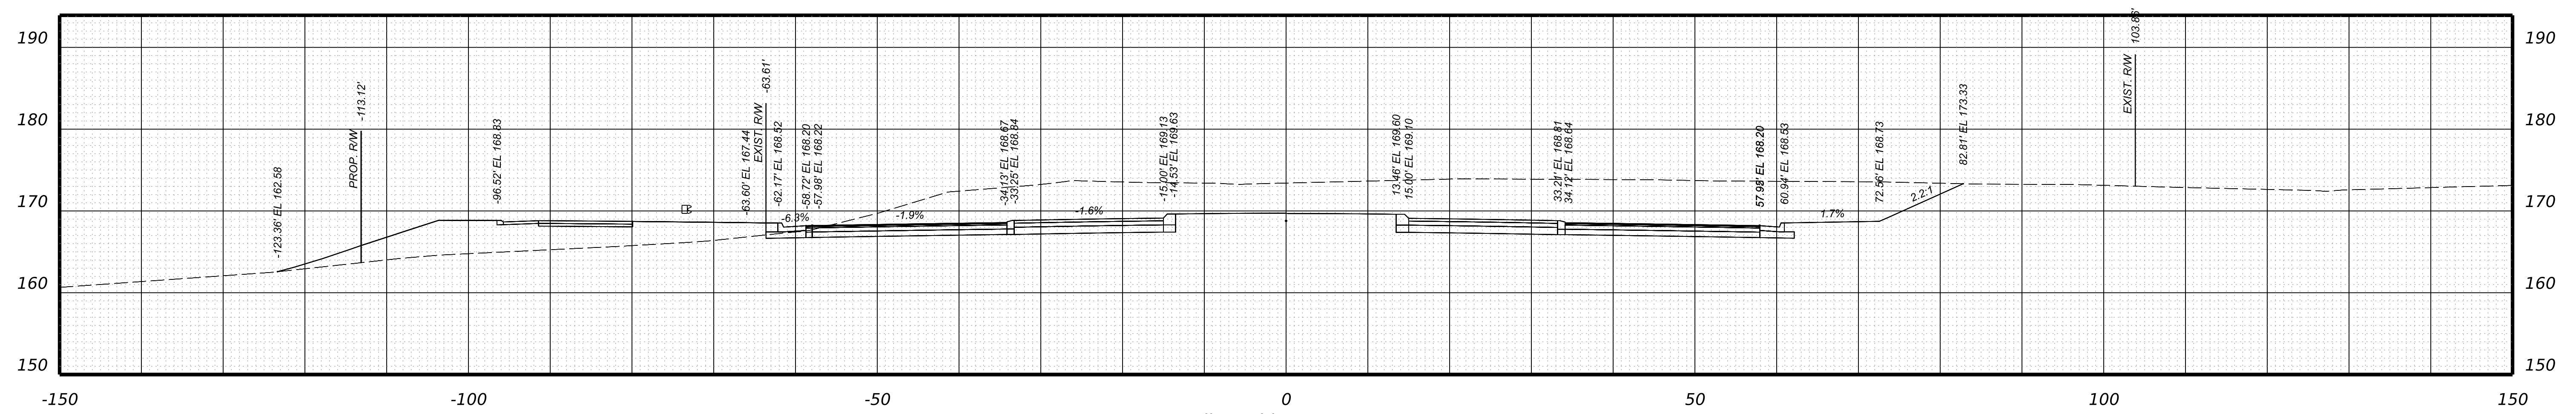

Bailey Bridge Connector  
STA 155+50.00

PROJECT	SHEET NO.
0000-020-820	XS-105

PROJECT MANAGER \_ BILL AREL (CDOT) - (804) 748-1037 \_  
 SURVEYED BY, DATE \_ TIMMONS GROUP (804) 200-6500 4/2020 \_  
 DESIGN BY \_ TIMMONS GROUP (804) 200-6500 \_  
 SUBSURFACE UTILITY BY, DATE TIMMONS GROUP (804) 200-6500 4/2020



**RW PLANS**

THESE PLANS ARE UNFINISHED AND UNAPPROVED AND ARE NOT TO BE USED FOR ANY TYPE OF CONSTRUCTION.

**CROSS SECTIONS**  
SCALE 1 IN. = 10 FT

DESIGN FEATURES RELATING TO CONSTRUCTION OR TO REGULATION AND CONTROL OF TRAFFIC MAY BE SUBJECT TO CHANGE AS DEEMED NECESSARY BY THE DEPARTMENT

REVISED	STATE	ROUTE	STATE PROJECT	SHEET NO.
	VA.	000	0000-020-820 R201,C501	XS-106

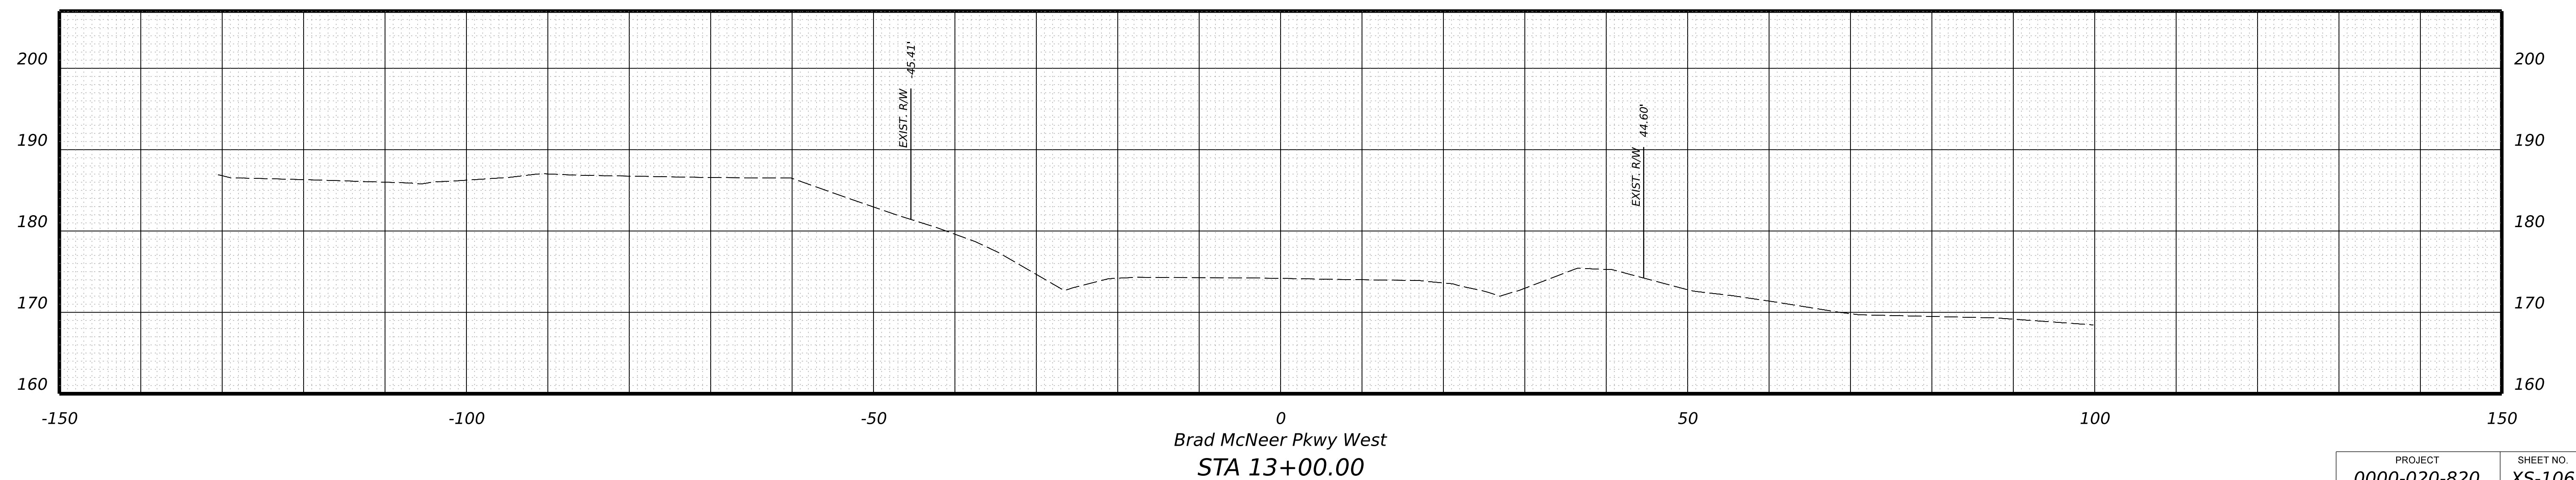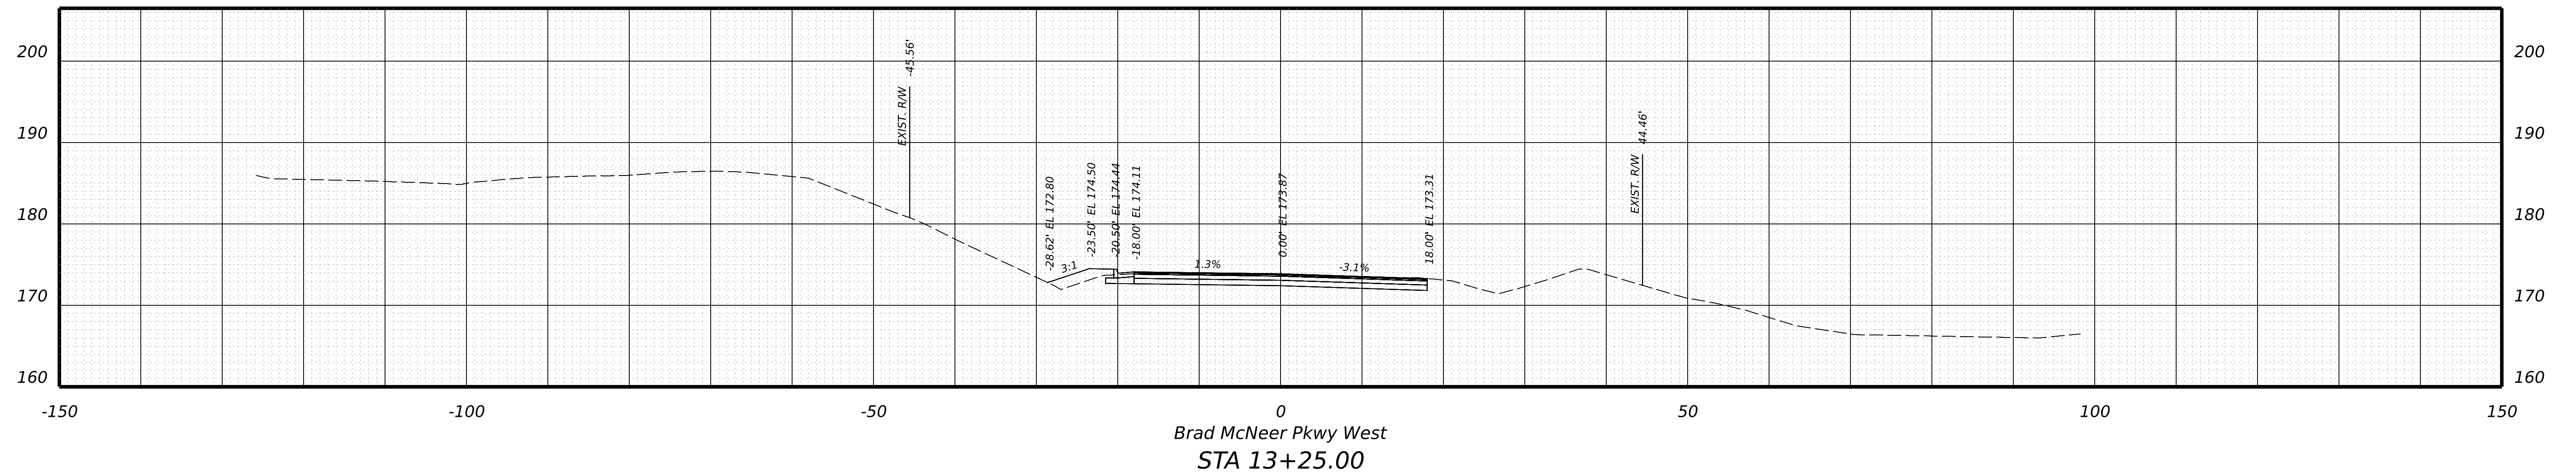

PROJECT	SHEET NO.
0000-020-820	XS-106



PROJECT MANAGER \_ BILL AREL (CDOT) - (804) 748-1037  
SURVEYED BY, DATE \_ TIMMONS GROUP (804) 200-6500 4/2020  
DESIGN BY \_ TIMMONS GROUP (804) 200-6500  
SUBSURFACE UTILITY BY, DATE TIMMONS GROUP (804) 200-6500 4/2020



**RW PLANS**

THESE PLANS ARE UNFINISHED AND UNAPPROVED AND ARE NOT TO BE USED FOR ANY TYPE OF CONSTRUCTION.

**CROSS SECTIONS**  
SCALE 1 IN. = 10 FT

DESIGN FEATURES RELATING TO CONSTRUCTION OR TO REGULATION AND CONTROL OF TRAFFIC MAY BE SUBJECT TO CHANGE AS DEEMED NECESSARY BY THE DEPARTMENT

REVISED	STATE	STATE		SHEET NO.
	ROUTE	PROJECT		
	VA.	000	0000-020-820 R201,C501	XS-107

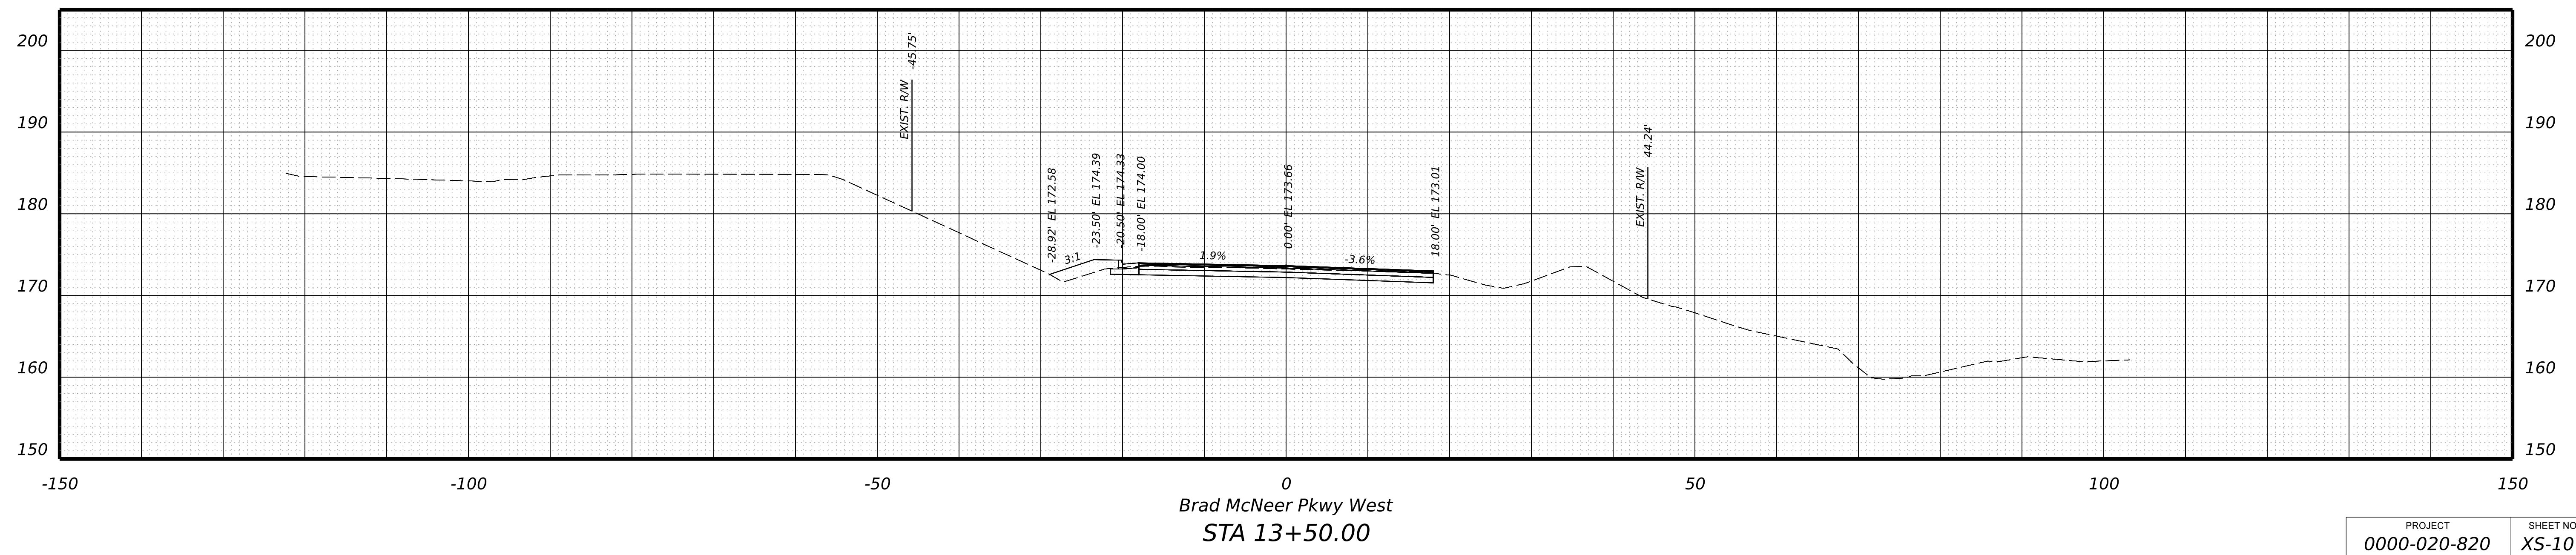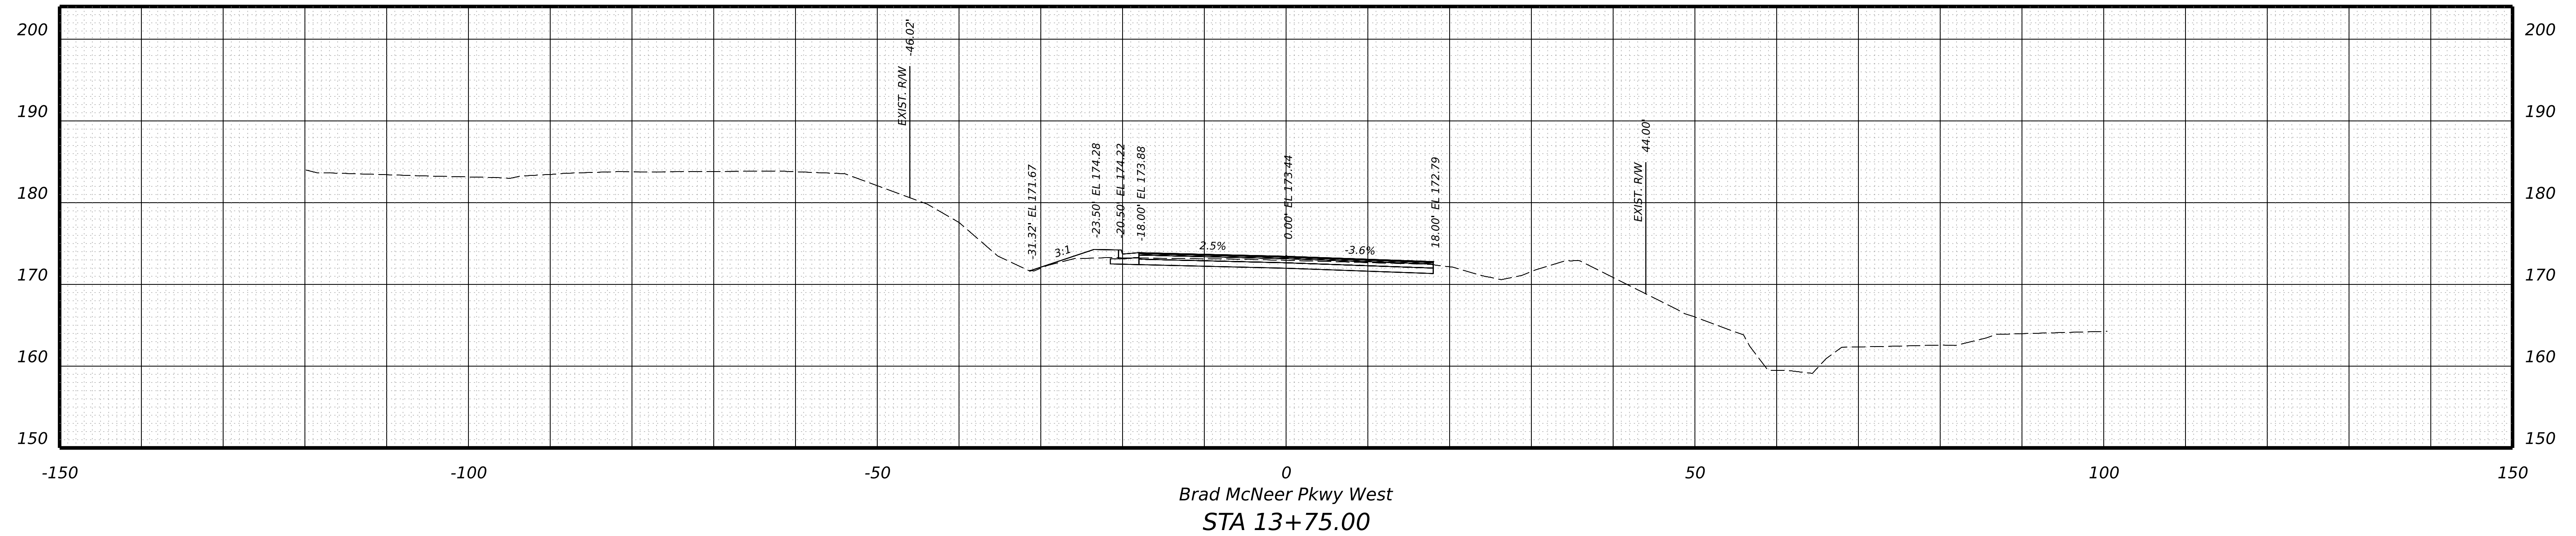

PROJECT 0000-020-820	SHEET NO. XS-107
-------------------------	---------------------

PROJECT MANAGER \_ BILL AREL (CDOT) - (804) 748-1037 \_  
SURVEYED BY, DATE \_ TIMMONS GROUP (804) 200-6500 4/2020 \_  
DESIGN BY \_ TIMMONS GROUP (804) 200-6500 \_  
SUBSURFACE UTILITY BY, DATE TIMMONS GROUP (804) 200-6500 4/2020



**RW PLANS**

THESE PLANS ARE UNFINISHED AND UNAPPROVED AND ARE NOT TO BE USED FOR ANY TYPE OF CONSTRUCTION.

**CROSS SECTIONS**  
SCALE 1 IN. = 10 FT

DESIGN FEATURES RELATING TO CONSTRUCTION OR TO REGULATION AND CONTROL OF TRAFFIC MAY BE SUBJECT TO CHANGE AS DEEMED NECESSARY BY THE DEPARTMENT

REVISED	STATE	STATE		SHEET NO.
	ROUTE	PROJECT		
	VA.	000	0000-020-820 R201,C501	XS-108

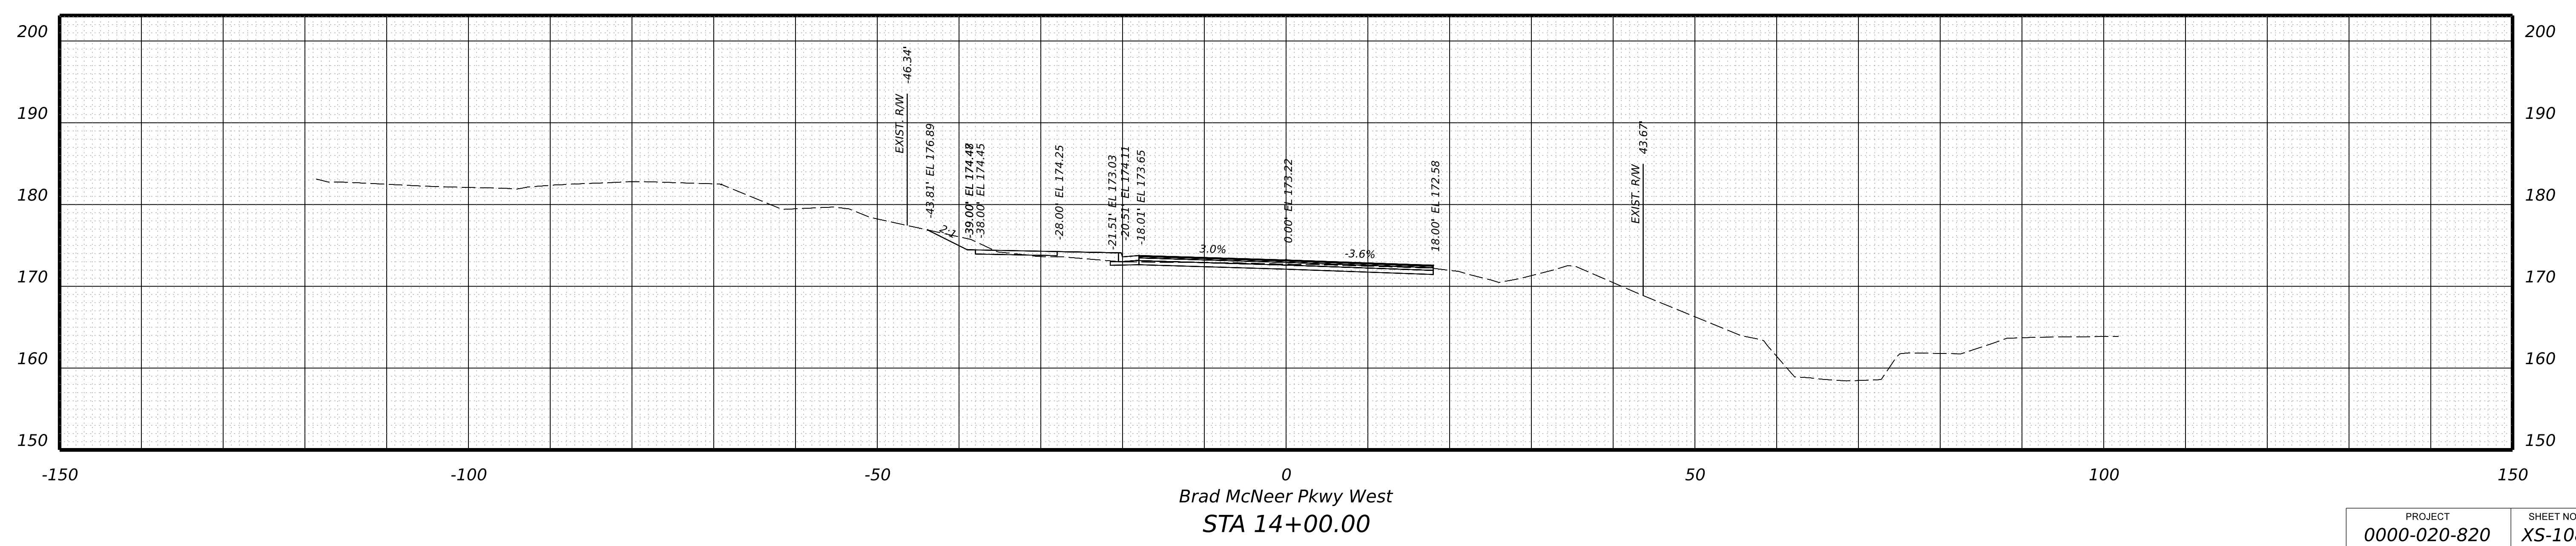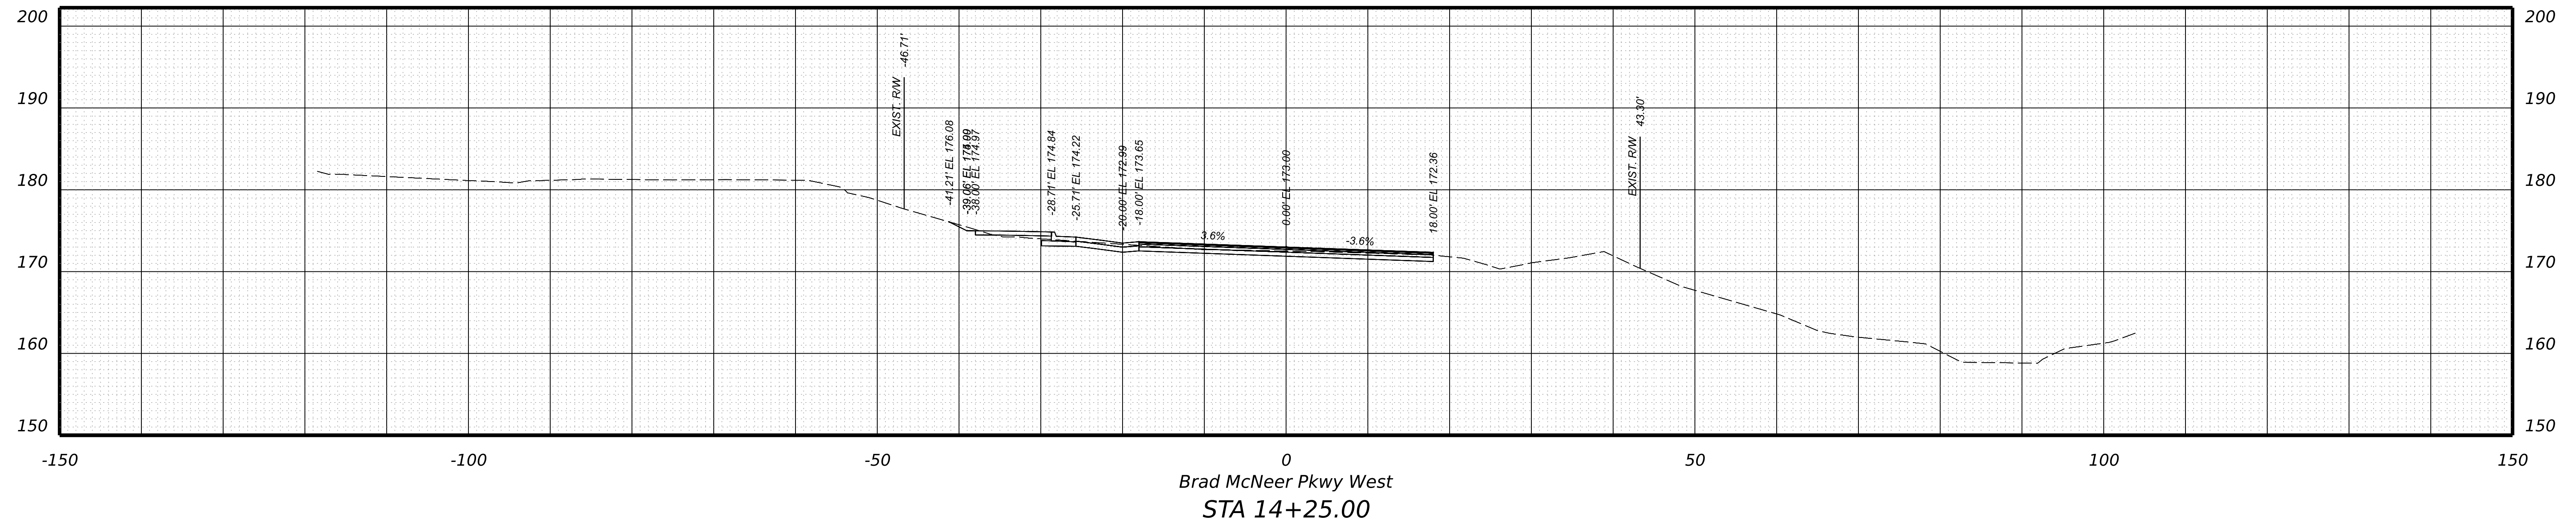

PROJECT	SHEET NO.
0000-020-820	XS-108

PROJECT MANAGER \_ BILL AREL (CDOT) - (804) 748-1037  
 SURVEYED BY, DATE \_ TIMMONS GROUP (804) 200-6500 4/2020  
 DESIGN BY \_ TIMMONS GROUP (804) 200-6500  
 SUBSURFACE UTILITY BY, DATE TIMMONS GROUP (804) 200-6500 4/2020



**RW PLANS**

THESE PLANS ARE UNFINISHED AND UNAPPROVED AND ARE NOT TO BE USED FOR ANY TYPE OF CONSTRUCTION.

**CROSS SECTIONS**  
SCALE 1 IN. = 10 FT

DESIGN FEATURES RELATING TO CONSTRUCTION OR TO REGULATION AND CONTROL OF TRAFFIC MAY BE SUBJECT TO CHANGE AS DEEMED NECESSARY BY THE DEPARTMENT

REVISED	STATE	ROUTE	STATE PROJECT	SHEET NO.
	VA.	000	0000-020-820 R201,C501	XS-109

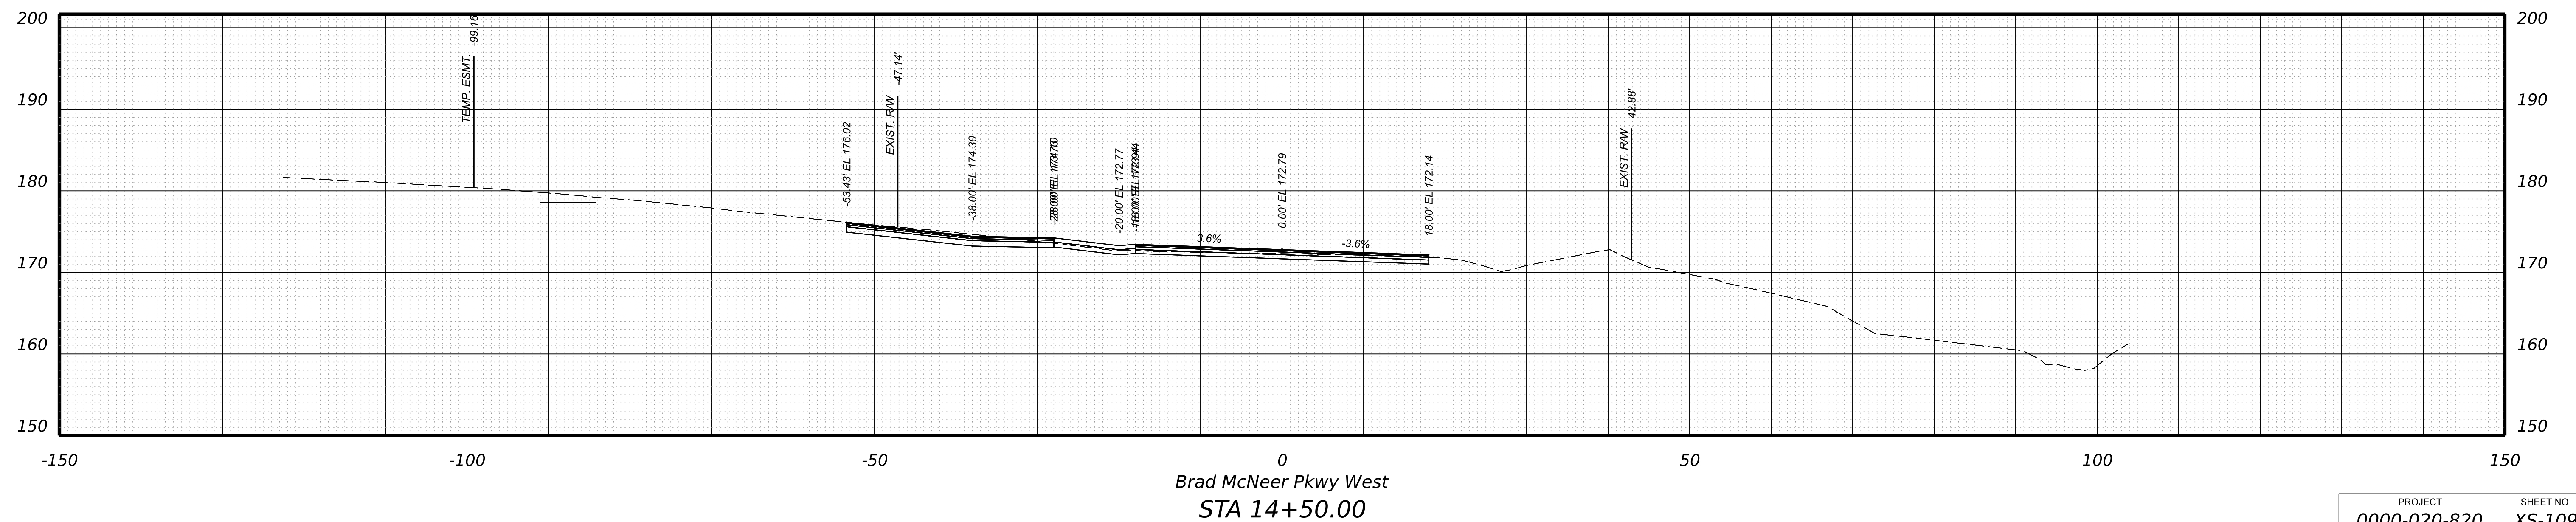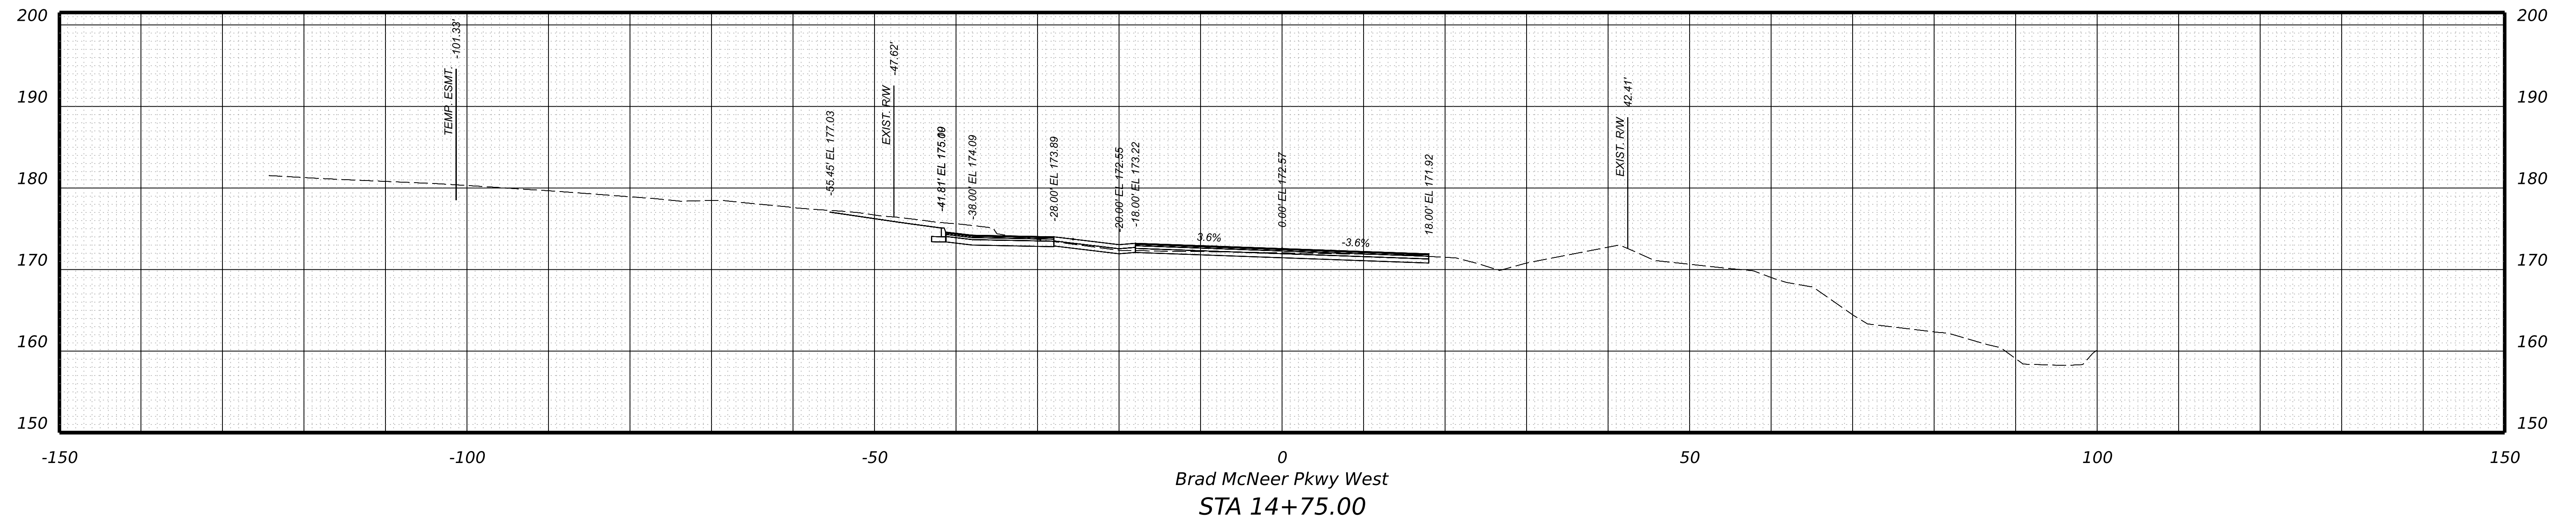

PROJECT	SHEET NO.
0000-020-820	XS-109

PROJECT MANAGER \_ BILL AREL (CDOT) - (804) 748-1037 \_  
 SURVEYED BY, DATE \_ TIMMONS GROUP (804) 200-6500 4/2020 \_  
 DESIGN BY \_ TIMMONS GROUP (804) 200-6500 \_  
 SUBSURFACE UTILITY BY, DATE TIMMONS GROUP (804) 200-6500 4/2020



**RW PLANS**

THESE PLANS ARE UNFINISHED AND UNAPPROVED AND ARE NOT TO BE USED FOR ANY TYPE OF CONSTRUCTION.

**CROSS SECTIONS**  
SCALE 1 IN. = 10 FT

DESIGN FEATURES RELATING TO CONSTRUCTION OR TO REGULATION AND CONTROL OF TRAFFIC MAY BE SUBJECT TO CHANGE AS DEEMED NECESSARY BY THE DEPARTMENT

REVISED	STATE	STATE		SHEET NO.
	ROUTE	PROJECT		
	VA.	000	0000-020-820 R201,C501	XS-110

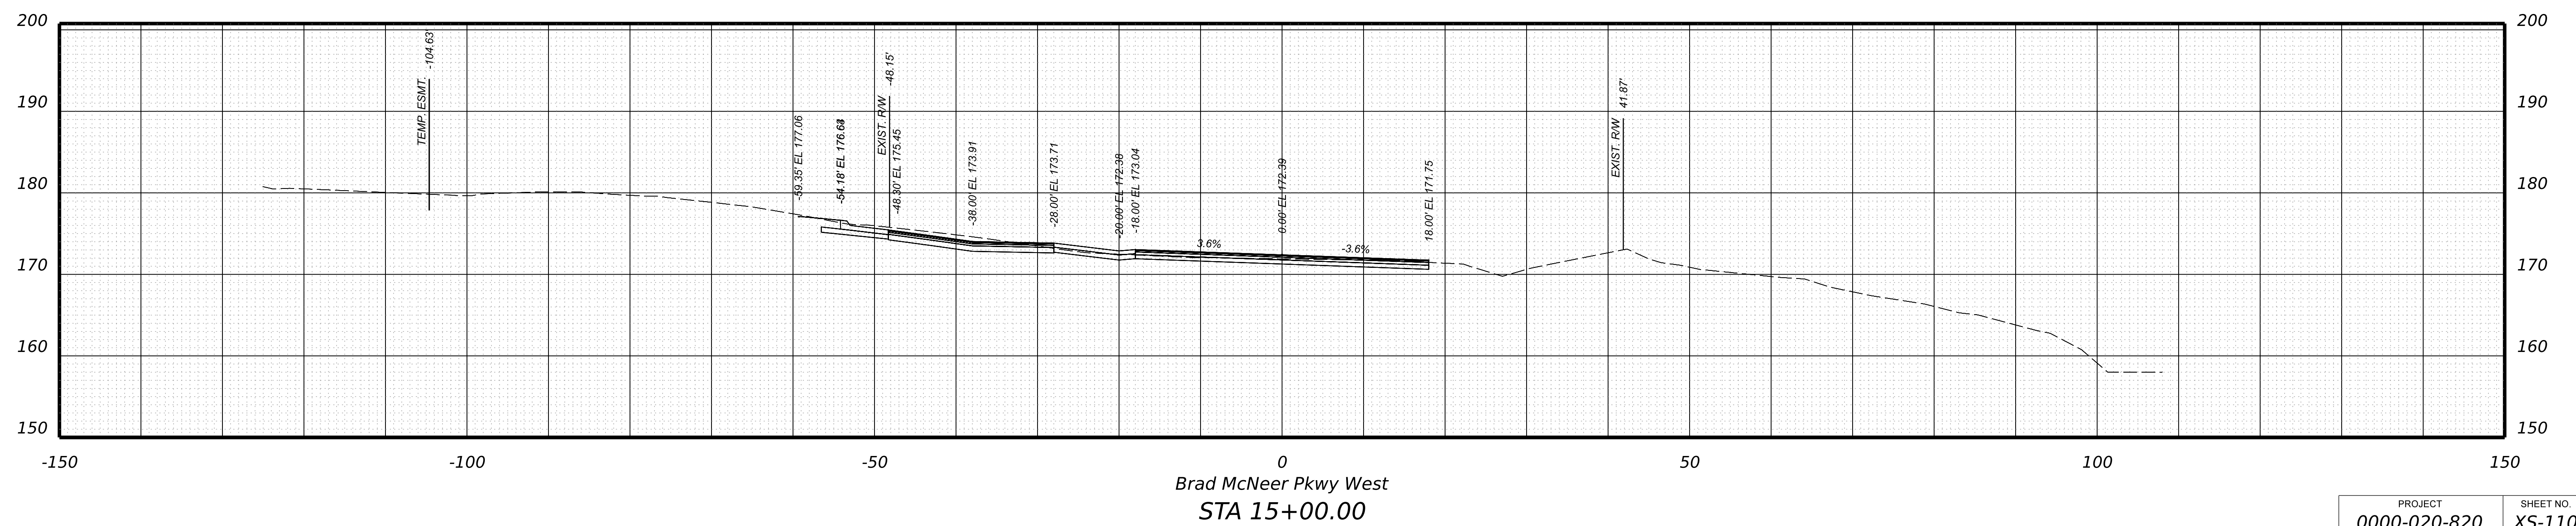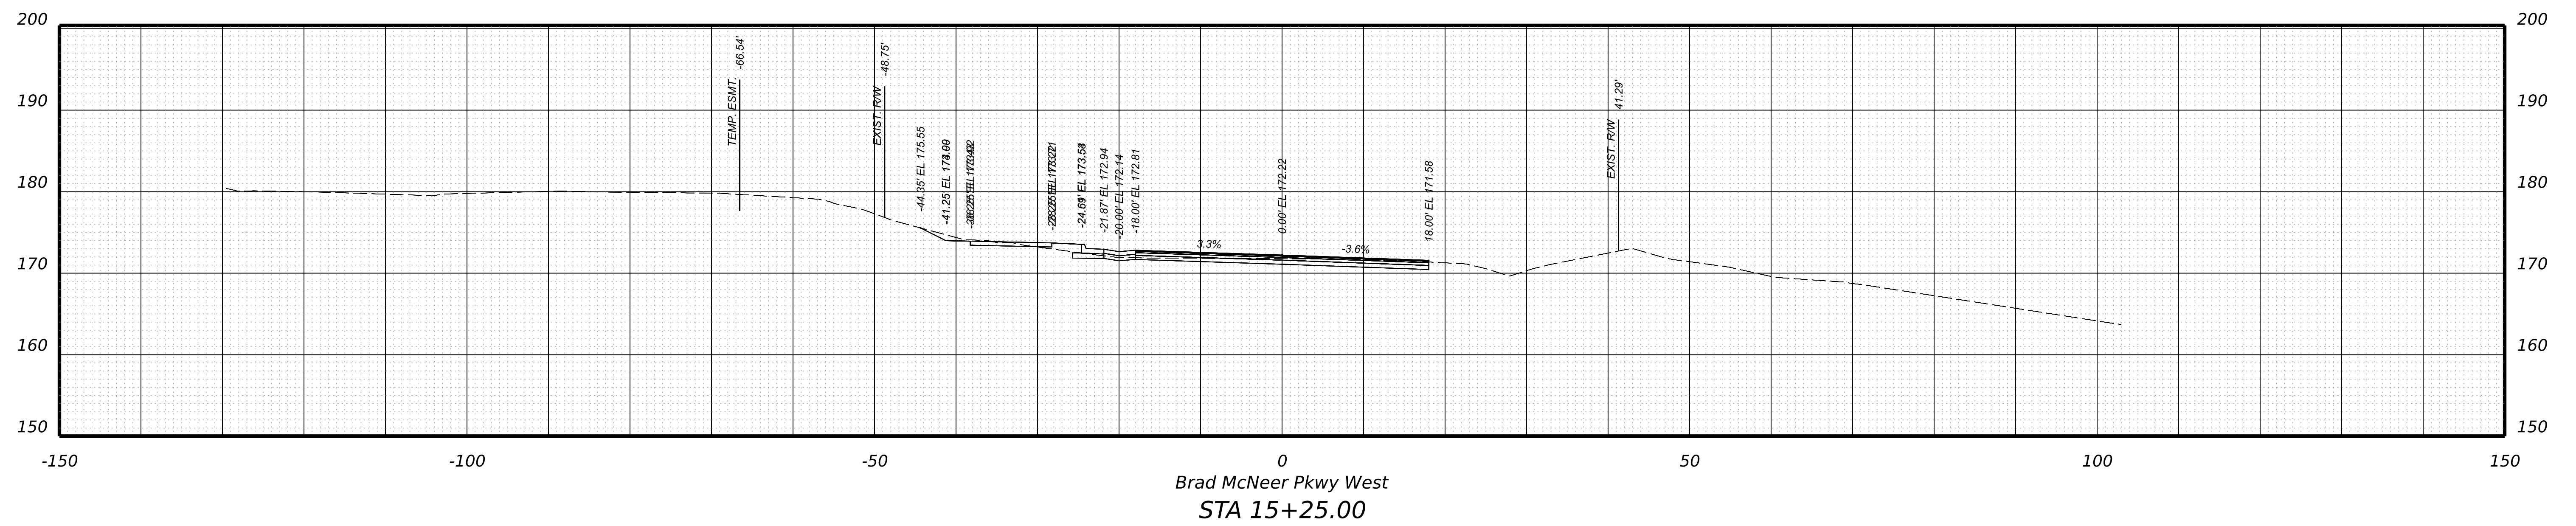

PROJECT	SHEET NO.
0000-020-820	XS-110

PROJECT MANAGER \_ BILL AREL (CDOT) - (804) 748-1037 \_  
SURVEYED BY, DATE \_ TIMMONS GROUP (804) 200-6500 4/2020 \_  
DESIGN BY \_ TIMMONS GROUP (804) 200-6500 \_  
SUBSURFACE UTILITY BY, DATE TIMMONS GROUP (804) 200-6500 4/2020



**RW PLANS**

THESE PLANS ARE UNFINISHED AND UNAPPROVED AND ARE NOT TO BE USED FOR ANY TYPE OF CONSTRUCTION.

**CROSS SECTIONS**  
SCALE 1 IN. = 10 FT

DESIGN FEATURES RELATING TO CONSTRUCTION OR TO REGULATION AND CONTROL OF TRAFFIC MAY BE SUBJECT TO CHANGE AS DEEMED NECESSARY BY THE DEPARTMENT

REVISED	STATE	STATE		SHEET NO.
	ROUTE	PROJECT		
	VA.	000	0000-020-820 R201,C501	XS-111

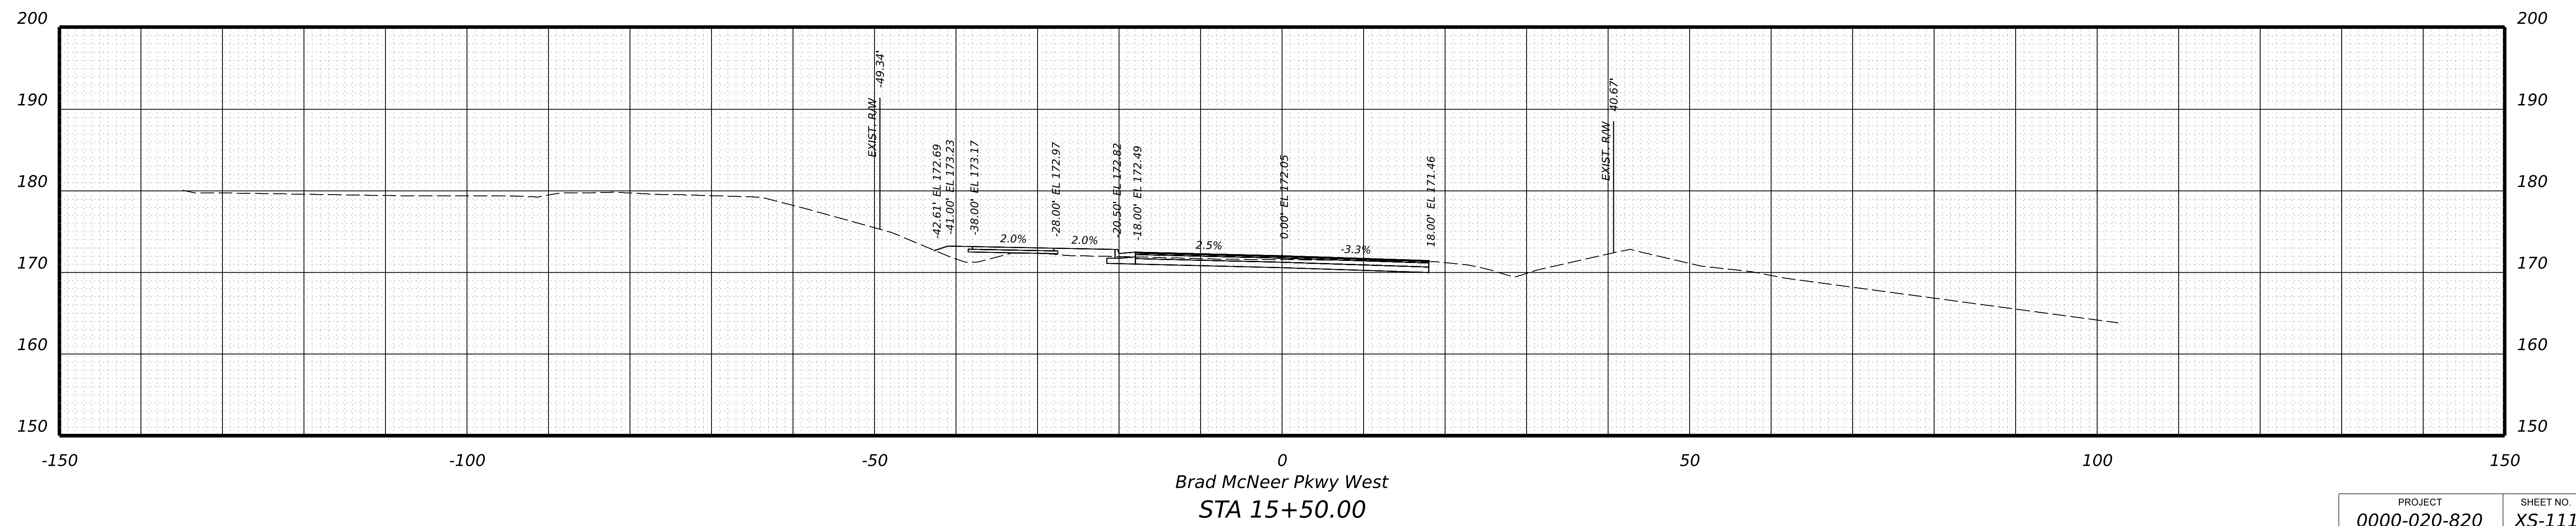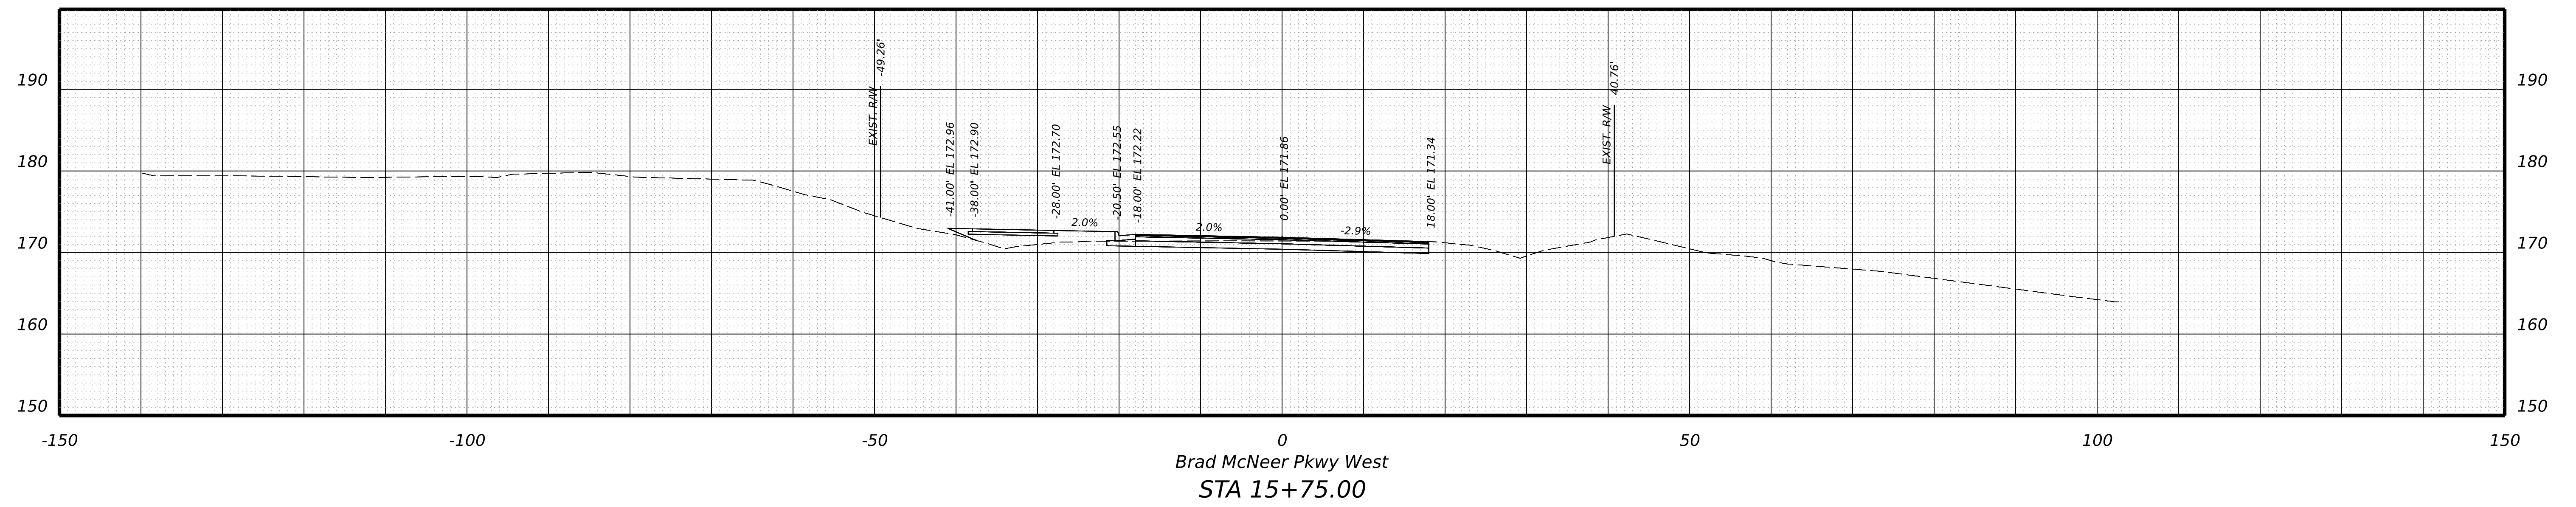

PROJECT	SHEET NO.
0000-020-820	XS-111



PROJECT MANAGER \_ BILL AREL (CDOT) - (804) 748-1037  
SURVEYED BY, DATE \_ TIMMONS GROUP (804) 200-6500 4/2020  
DESIGN BY \_ TIMMONS GROUP (804) 200-6500  
SUBSURFACE UTILITY BY, DATE TIMMONS GROUP (804) 200-6500 4/2020




**RW PLANS**

**CROSS SECTIONS**  
SCALE 1 IN. = 10 FT

DESIGN FEATURES RELATING TO CONSTRUCTION OR TO REGULATION AND CONTROL OF TRAFFIC MAY BE SUBJECT TO CHANGE AS DEEMED NECESSARY BY THE DEPARTMENT

REVISED	STATE	ROUTE	STATE	PROJECT	SHEET NO.
	VA.	000		0000-020-820 R201,C501	XS-112

THESE PLANS ARE UNFINISHED AND UNAPPROVED AND ARE NOT TO BE USED FOR ANY TYPE OF CONSTRUCTION.

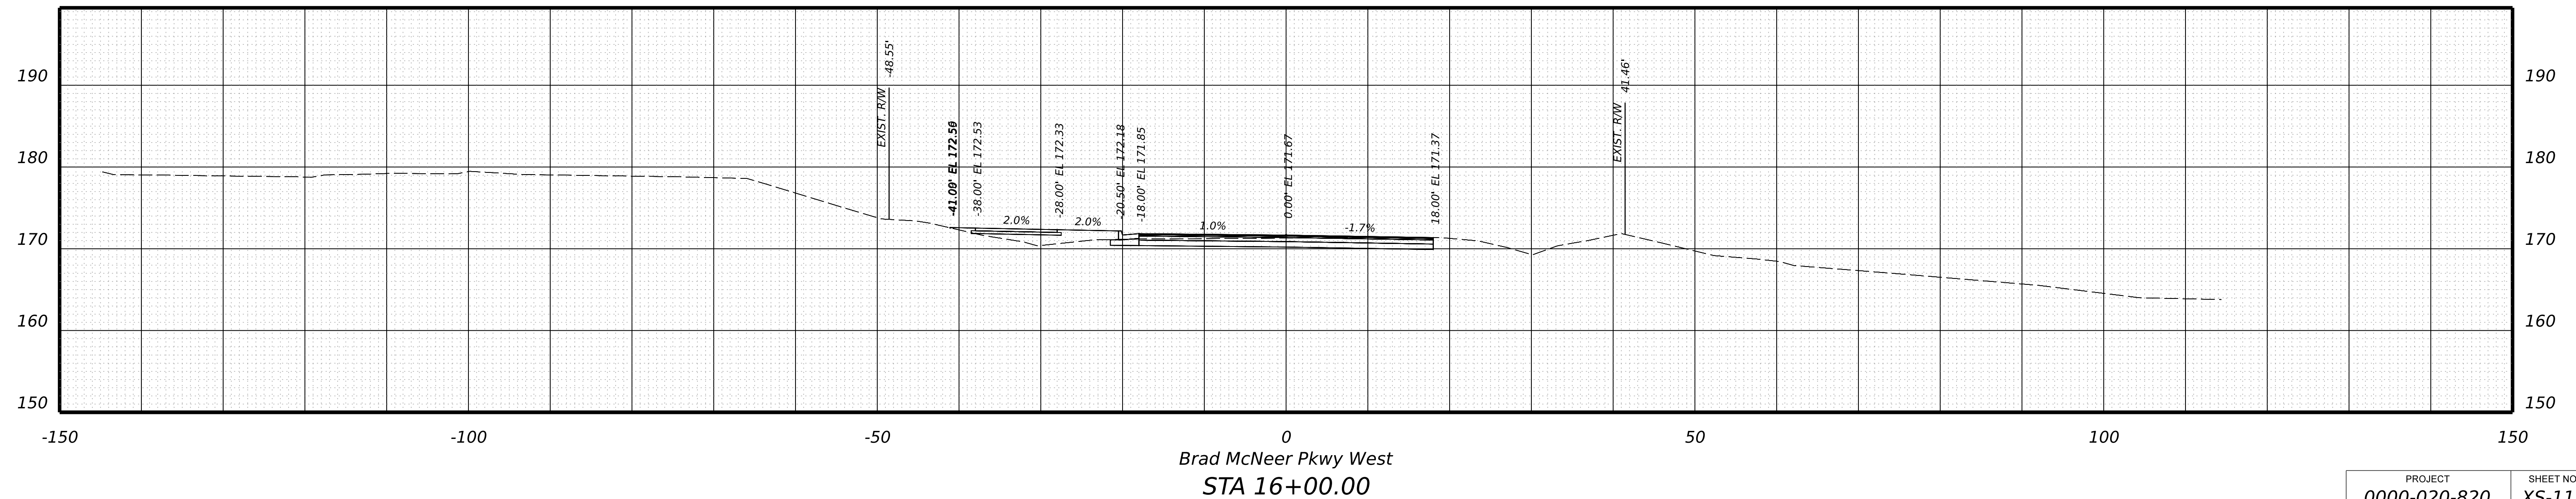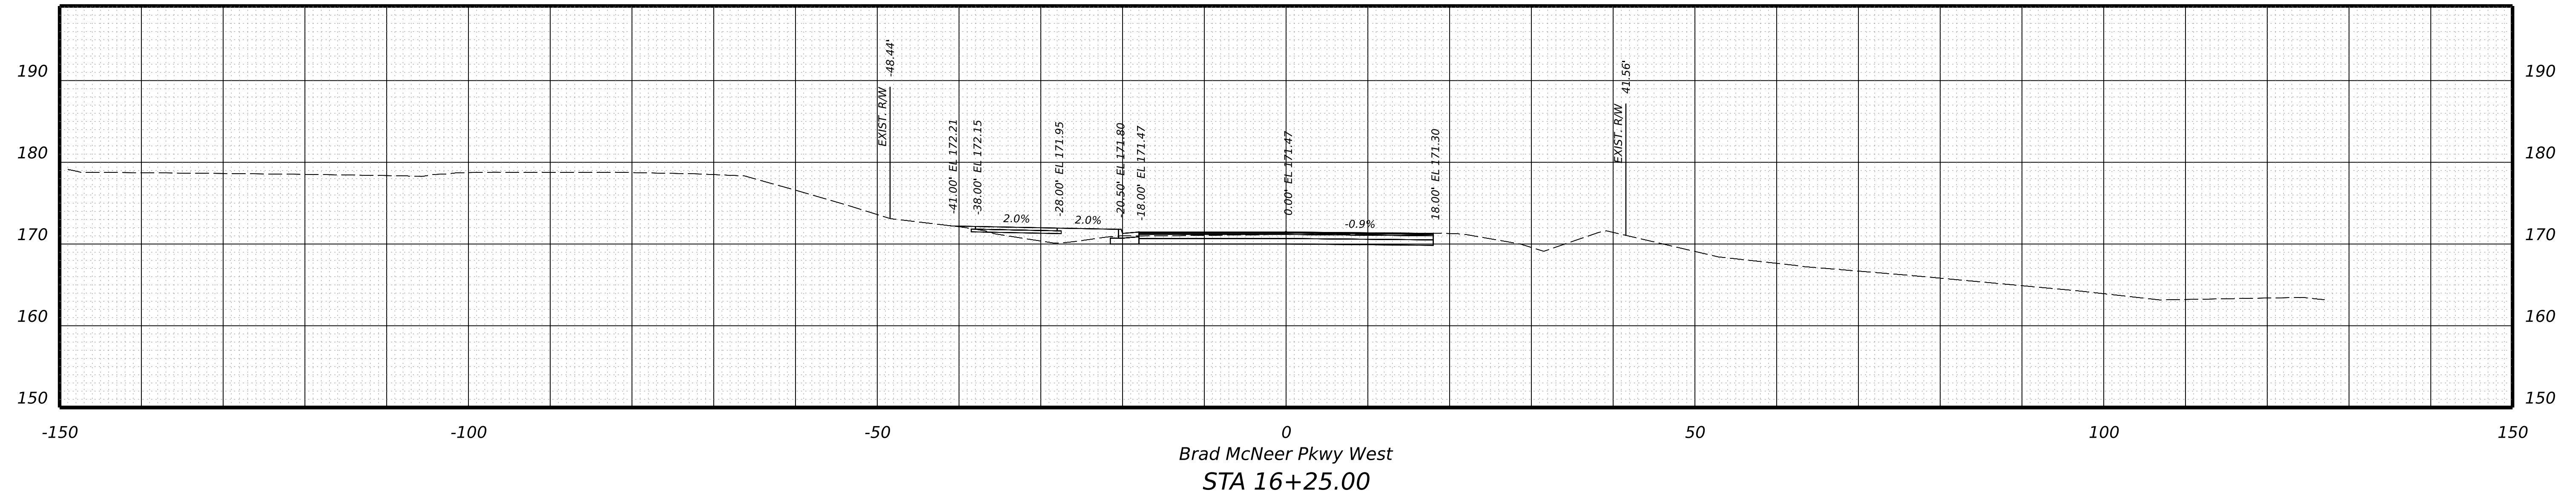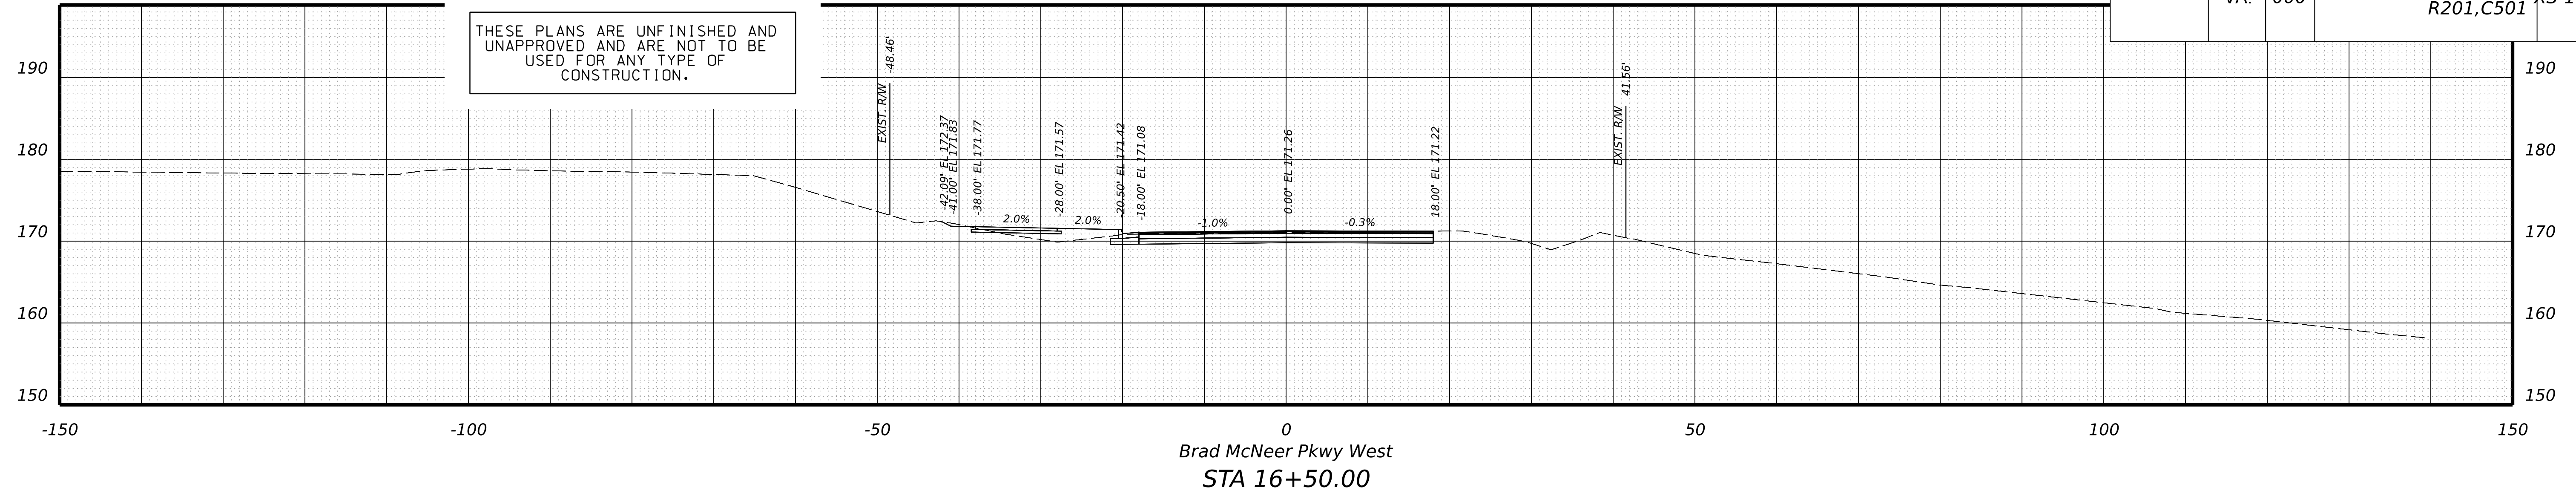

PROJECT	SHEET NO.
0000-020-820	XS-112

PROJECT MANAGER \_ BILL AREL (CDOT) - (804) 748-1037 \_  
SURVEYED BY, DATE \_ TIMMONS GROUP (804) 200-6500 4/2020 \_  
DESIGN BY \_ TIMMONS GROUP (804) 200-6500 \_  
SUBSURFACE UTILITY BY, DATE TIMMONS GROUP (804) 200-6500 4/2020



**RW PLANS**

THESE PLANS ARE UNFINISHED AND UNAPPROVED AND ARE NOT TO BE USED FOR ANY TYPE OF CONSTRUCTION.

**CROSS SECTIONS**  
SCALE 1 IN. = 10 FT

DESIGN FEATURES RELATING TO CONSTRUCTION OR TO REGULATION AND CONTROL OF TRAFFIC MAY BE SUBJECT TO CHANGE AS DEEMED NECESSARY BY THE DEPARTMENT

REVISED	STATE	STATE		SHEET NO.
	ROUTE	PROJECT		
	VA.	000	0000-020-820 R201,C501	XS-113

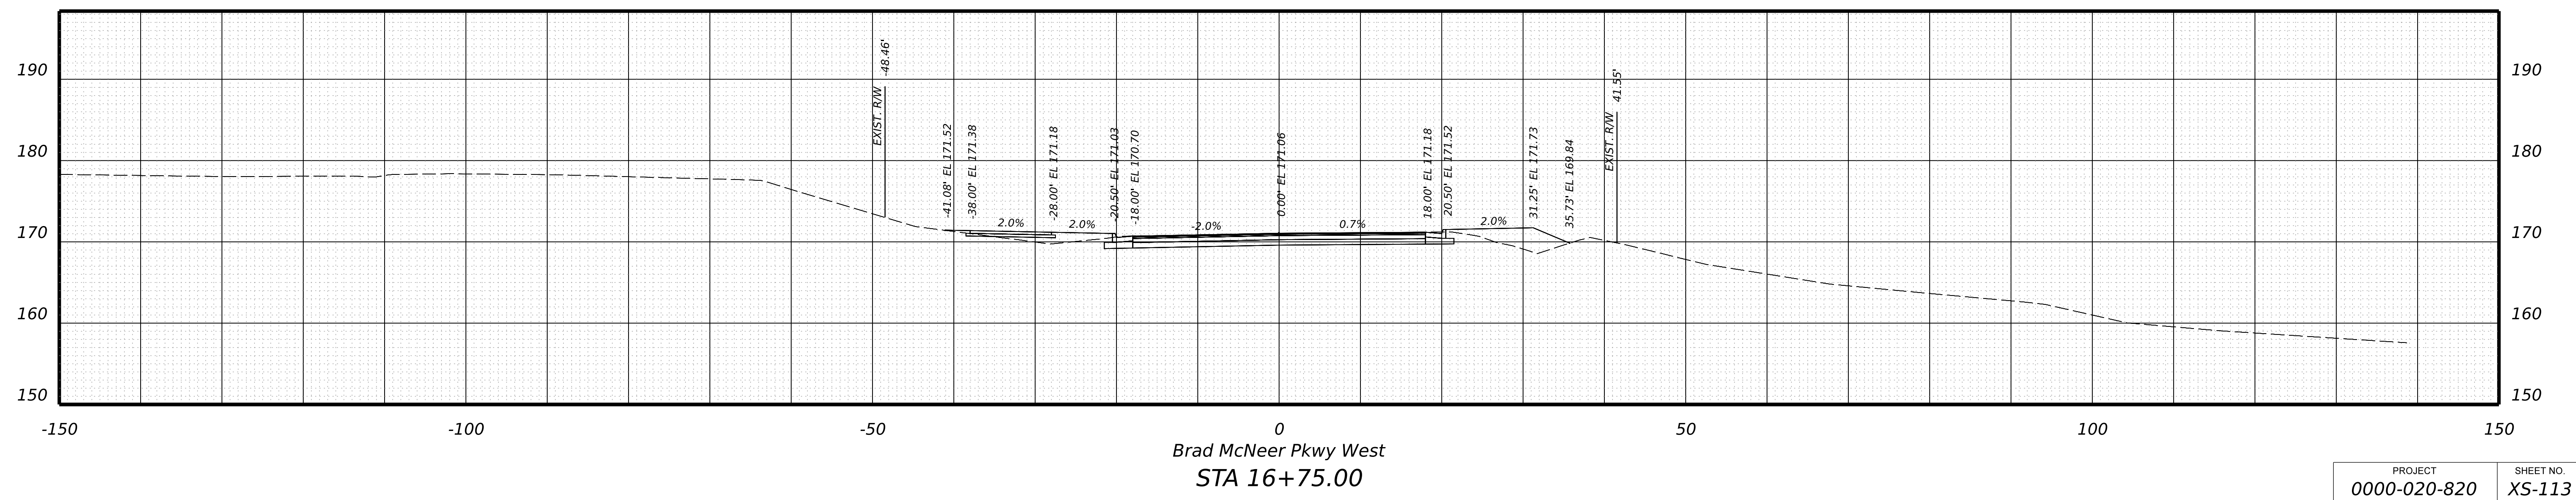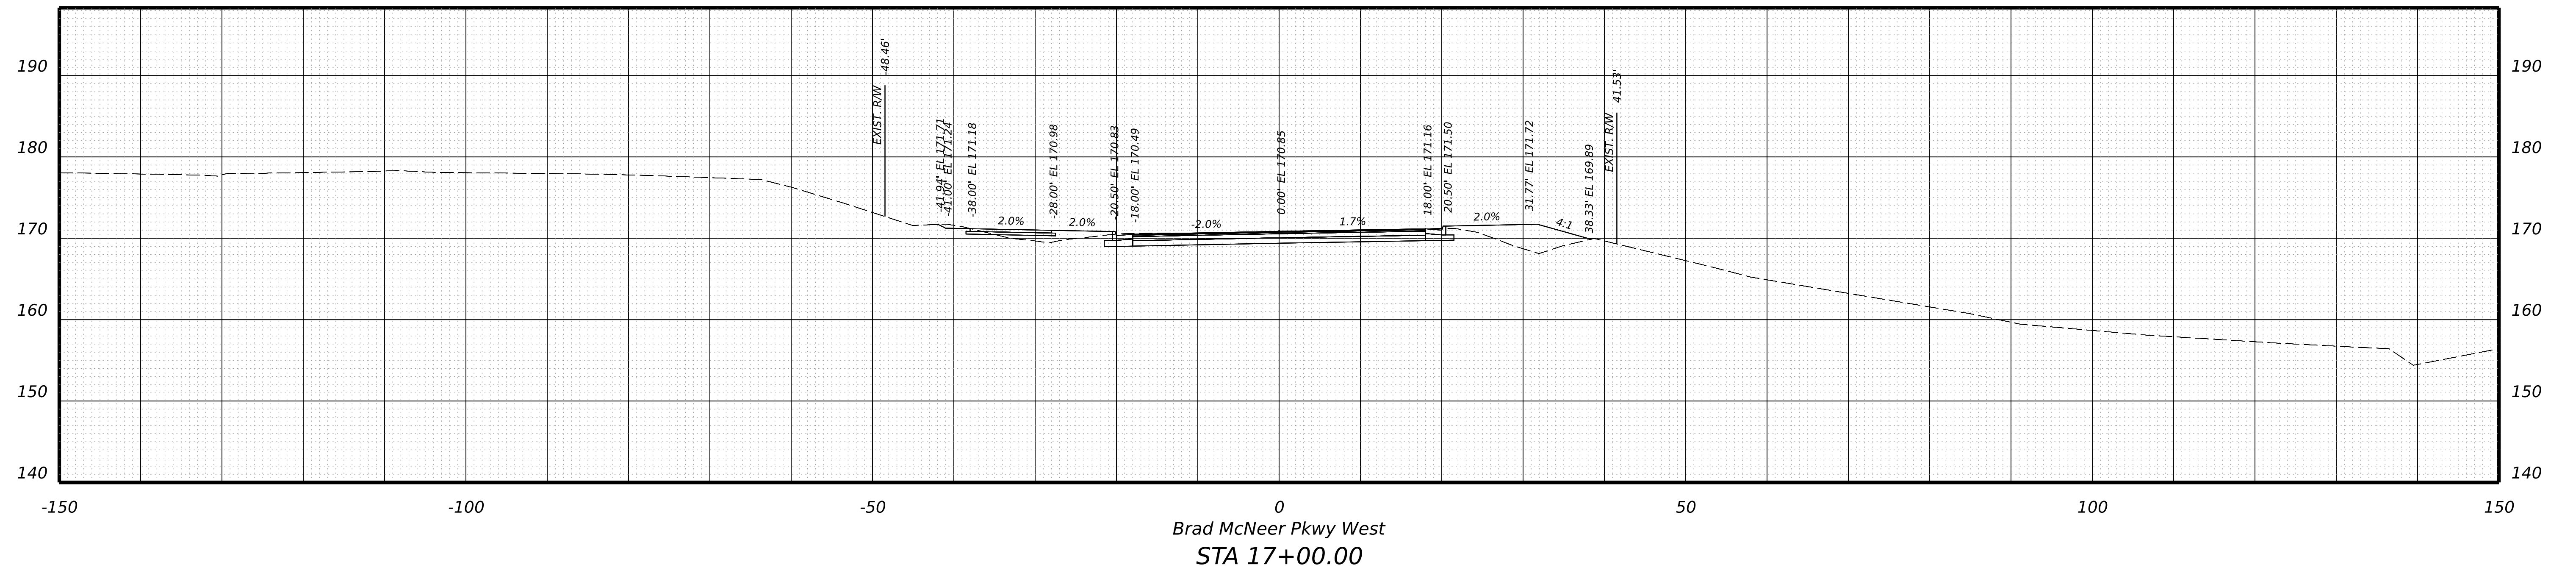

PROJECT	SHEET NO.
0000-020-820	XS-113

COUNTY LIN NO.: 21-0015  
COUNTY PROJECT NO.: 18-0227

PROJECT MANAGER \_ BILL AREL (CDOT) - (804) 748-1037 \_  
SURVEYED BY, DATE \_ TIMMONS GROUP (804) 200-6500 4/2020 \_  
DESIGN BY \_ TIMMONS GROUP (804) 200-6500 \_  
SUBSURFACE UTILITY BY, DATE TIMMONS GROUP (804) 200-6500 4/2020



**RW PLANS**

THESE PLANS ARE UNFINISHED AND UNAPPROVED AND ARE NOT TO BE USED FOR ANY TYPE OF CONSTRUCTION.

**CROSS SECTIONS**  
SCALE 1 IN. = 10 FT

DESIGN FEATURES RELATING TO CONSTRUCTION OR TO REGULATION AND CONTROL OF TRAFFIC MAY BE SUBJECT TO CHANGE AS DEEMED NECESSARY BY THE DEPARTMENT

REVISED	STATE	STATE		SHEET NO.
	VA.	ROUTE 000	PROJECT 0000-020-820 R201,C501	

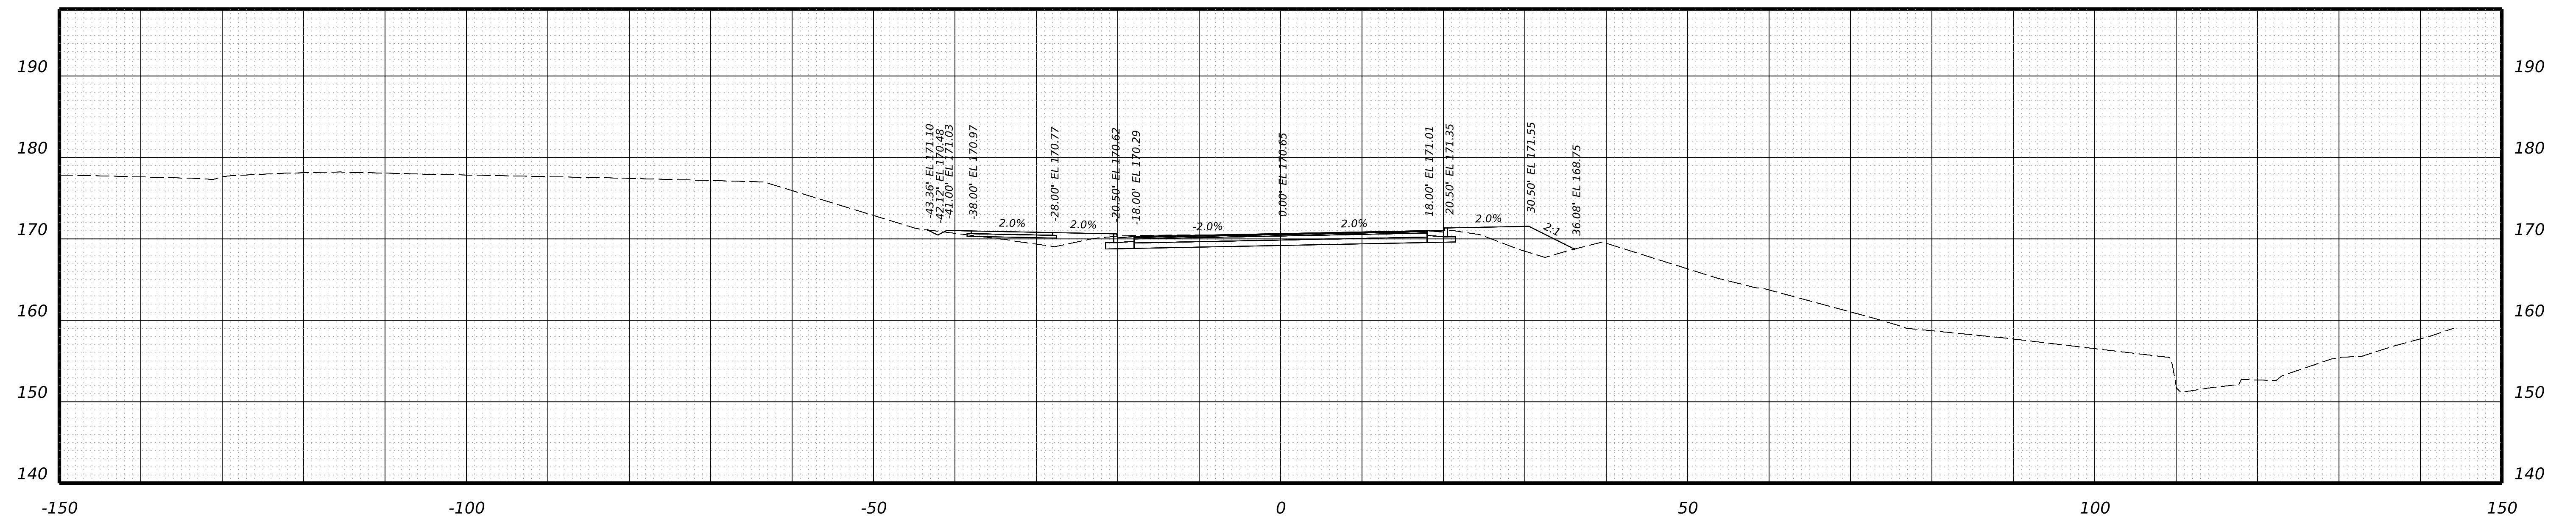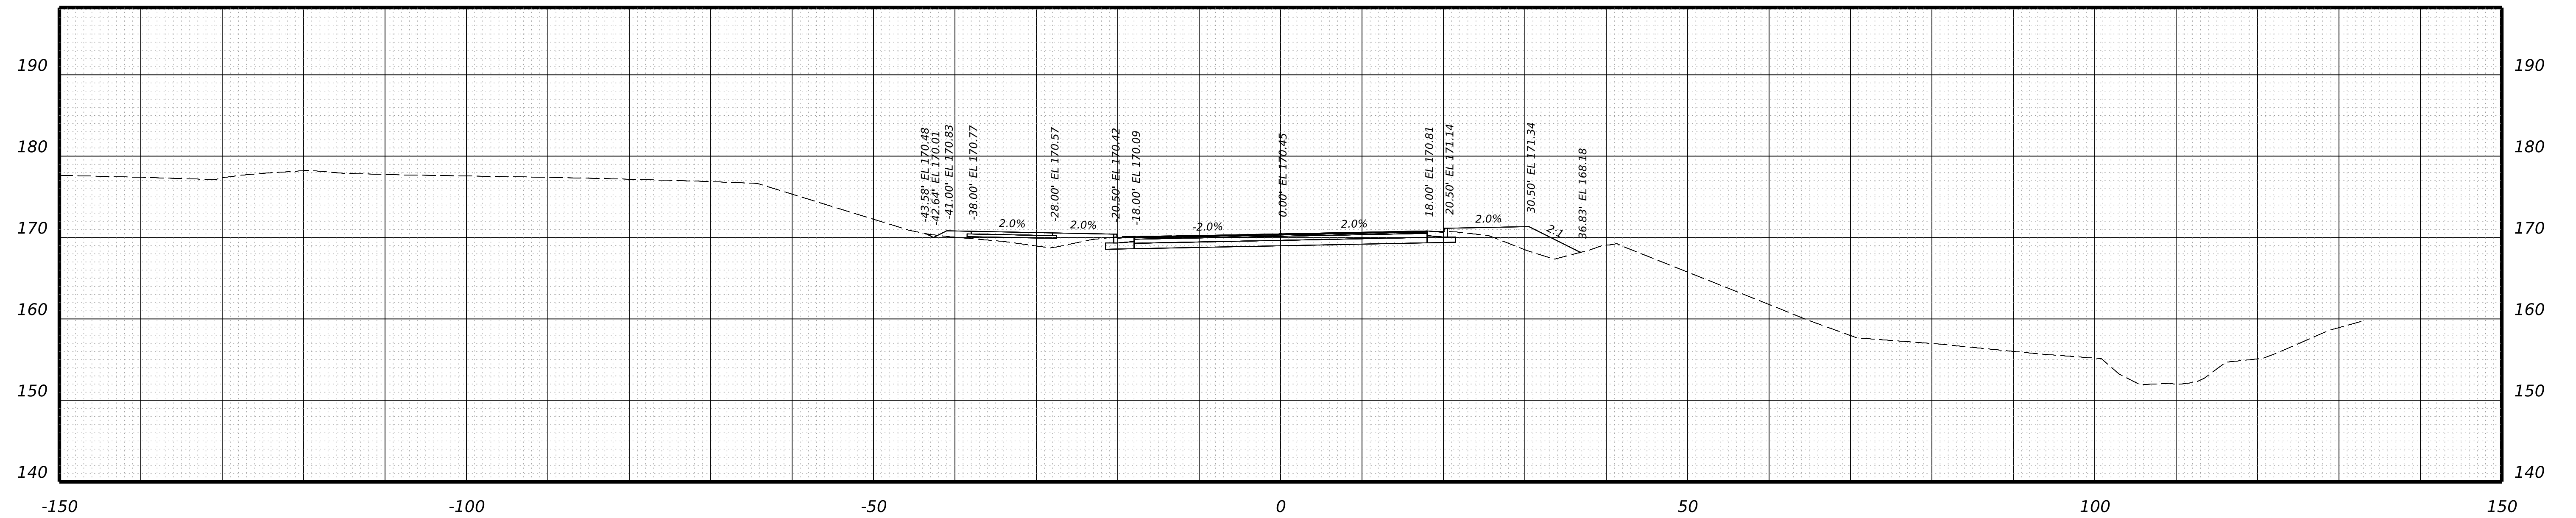

PROJECT 0000-020-820	SHEET NO. XS-114
----------------------	------------------

PROJECT MANAGER \_ BILL AREL (CDOT) - (804) 748-1037 \_  
SURVEYED BY, DATE \_ TIMMONS GROUP (804) 200-6500 4/2020 \_  
DESIGN BY \_ TIMMONS GROUP (804) 200-6500 \_  
SUBSURFACE UTILITY BY, DATE TIMMONS GROUP (804) 200-6500 4/2020



**RW PLANS**

THESE PLANS ARE UNFINISHED AND UNAPPROVED AND ARE NOT TO BE USED FOR ANY TYPE OF CONSTRUCTION.

**CROSS SECTIONS**  
SCALE 1 IN. = 10 FT

DESIGN FEATURES RELATING TO CONSTRUCTION OR TO REGULATION AND CONTROL OF TRAFFIC MAY BE SUBJECT TO CHANGE AS DEEMED NECESSARY BY THE DEPARTMENT

REVISED	STATE	STATE		SHEET NO.
	ROUTE	PROJECT		
	VA.	000	0000-020-820 R201,C501	XS-115

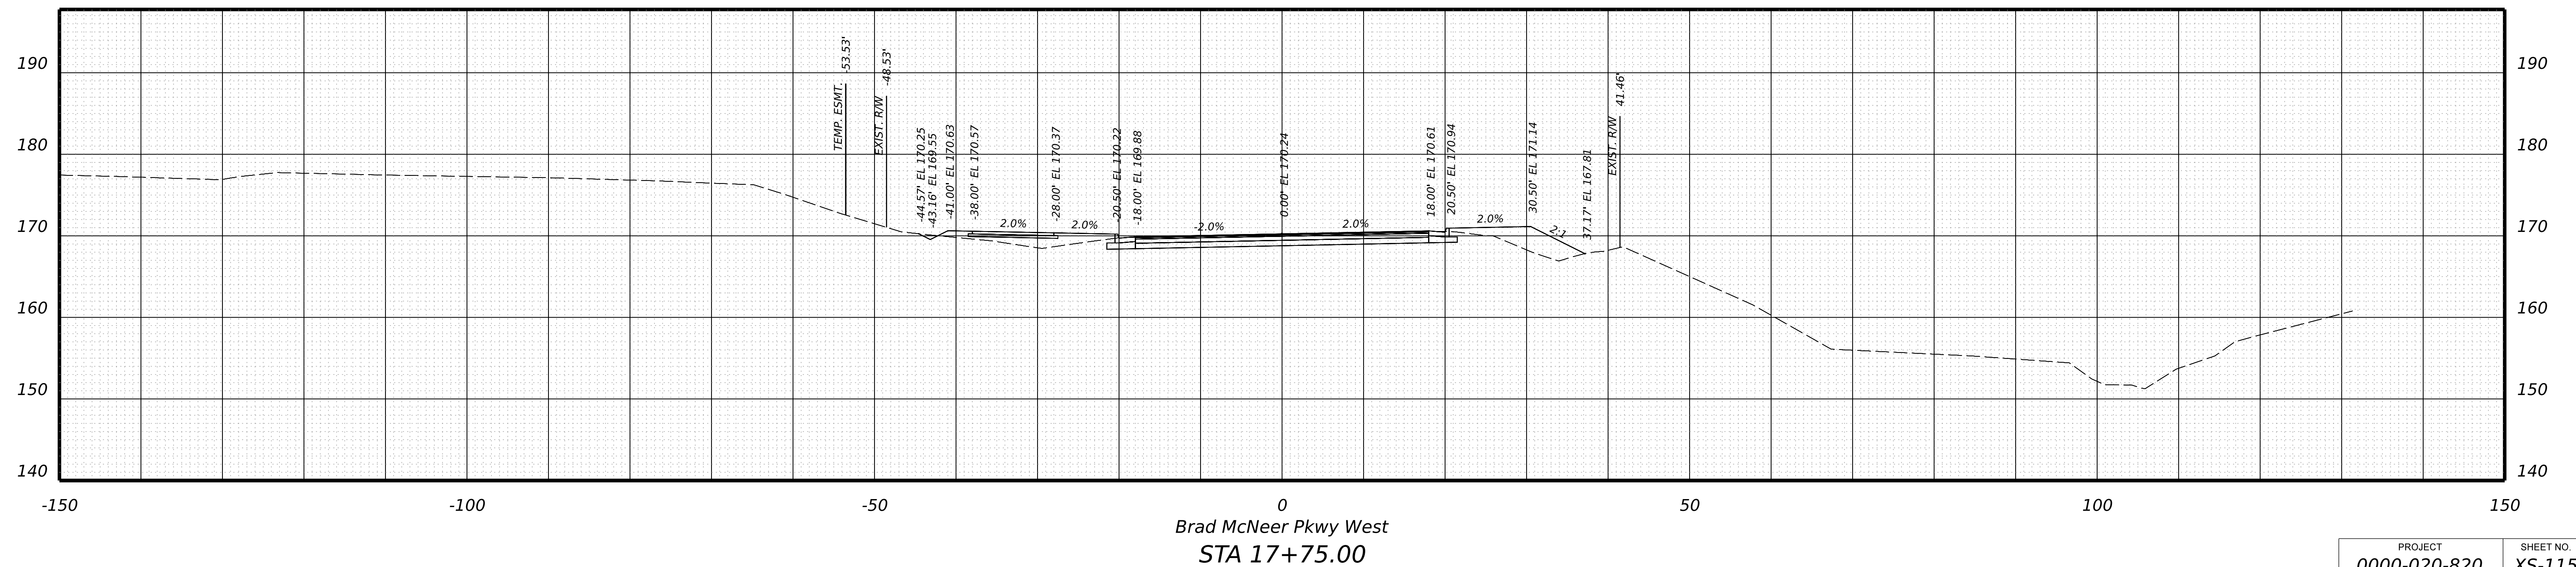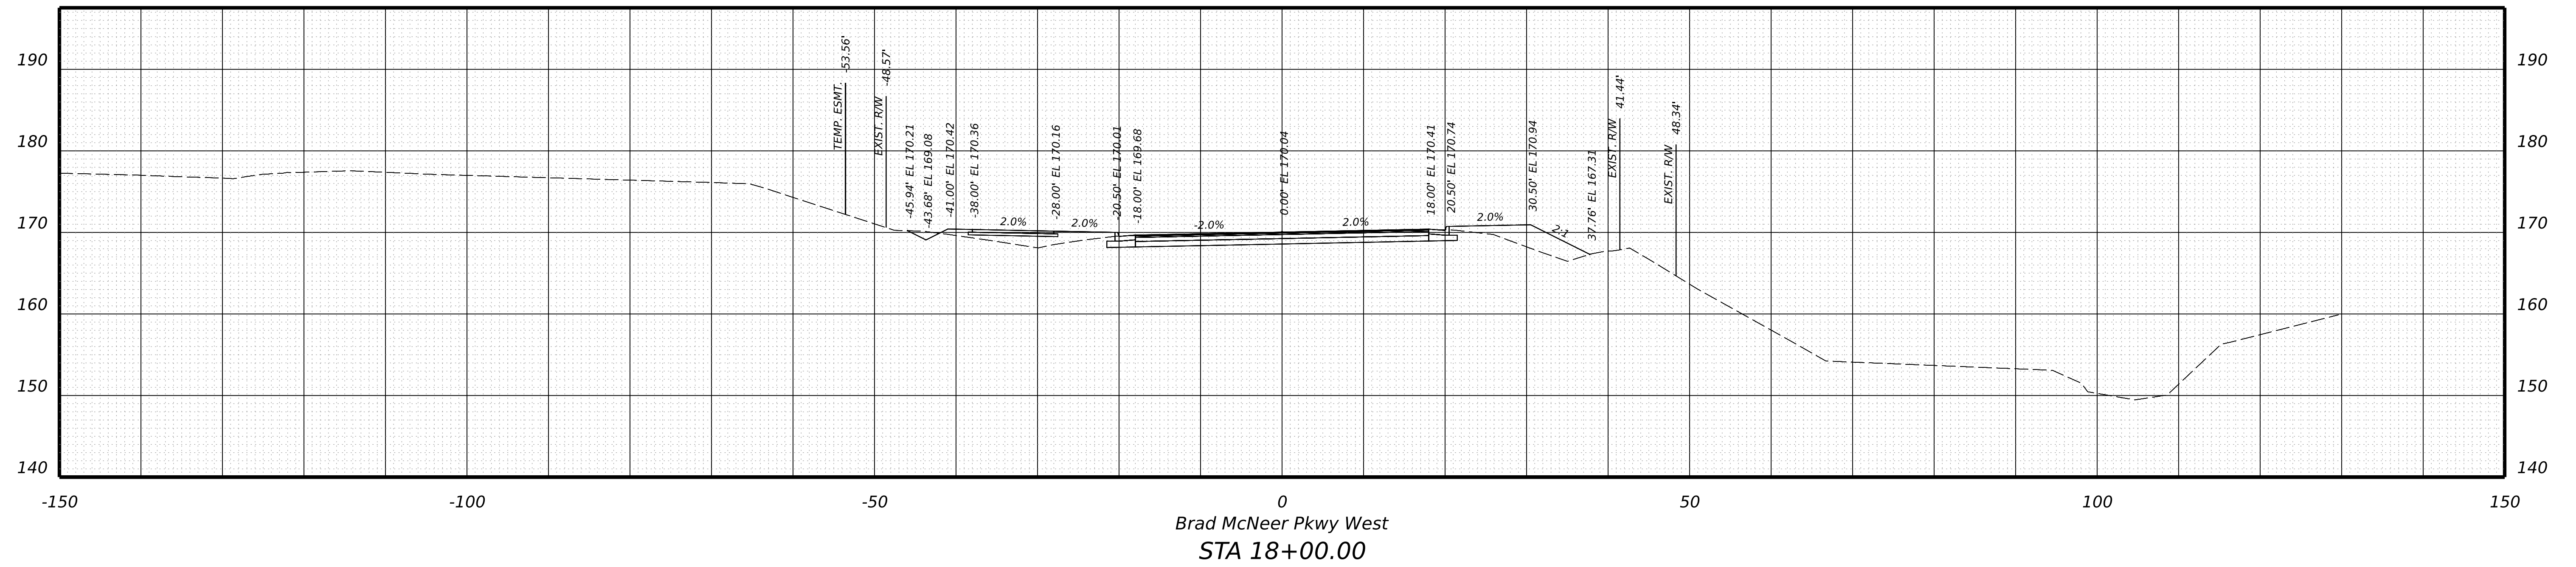

PROJECT	SHEET NO.
0000-020-820	XS-115

PROJECT MANAGER \_ BILL AREL (CDOT) - (804) 748-1037 \_  
SURVEYED BY, DATE \_ TIMMONS GROUP (804) 200-6500 4/2020 \_  
DESIGN BY \_ TIMMONS GROUP (804) 200-6500 \_  
SUBSURFACE UTILITY BY, DATE TIMMONS GROUP (804) 200-6500 4/2020



**RW PLANS**

THESE PLANS ARE UNFINISHED AND UNAPPROVED AND ARE NOT TO BE USED FOR ANY TYPE OF CONSTRUCTION.

**CROSS SECTIONS**  
SCALE 1 IN. = 10 FT

DESIGN FEATURES RELATING TO CONSTRUCTION OR TO REGULATION AND CONTROL OF TRAFFIC MAY BE SUBJECT TO CHANGE AS DEEMED NECESSARY BY THE DEPARTMENT

REVISED	STATE	ROUTE	STATE PROJECT	SHEET NO.
	VA.	000	0000-020-820 R201,C501	XS-116

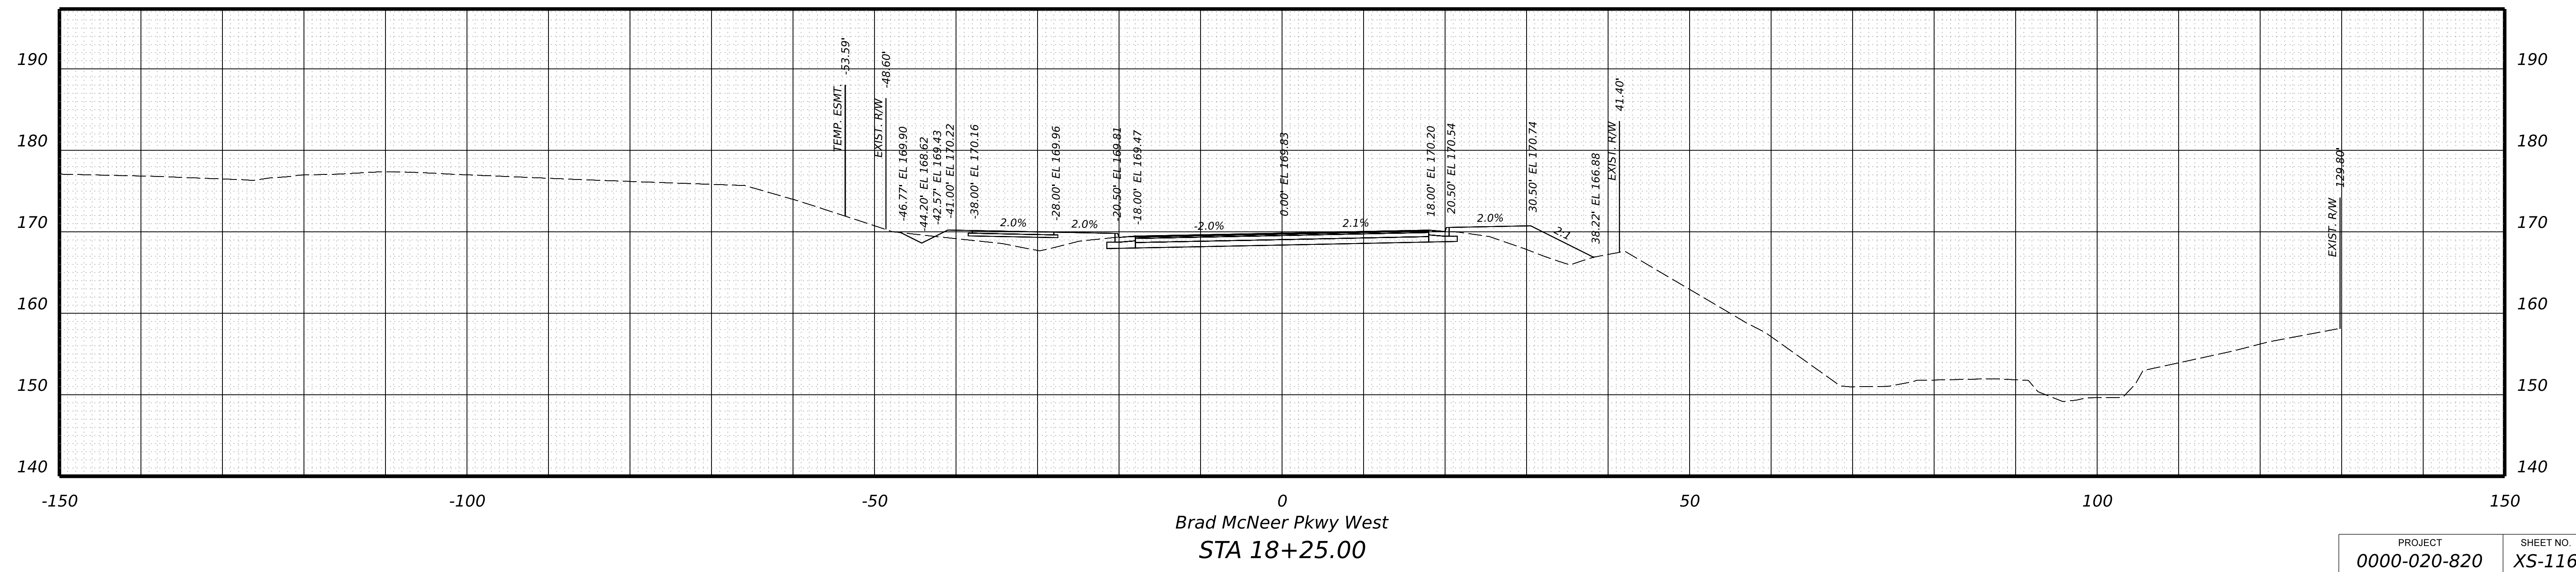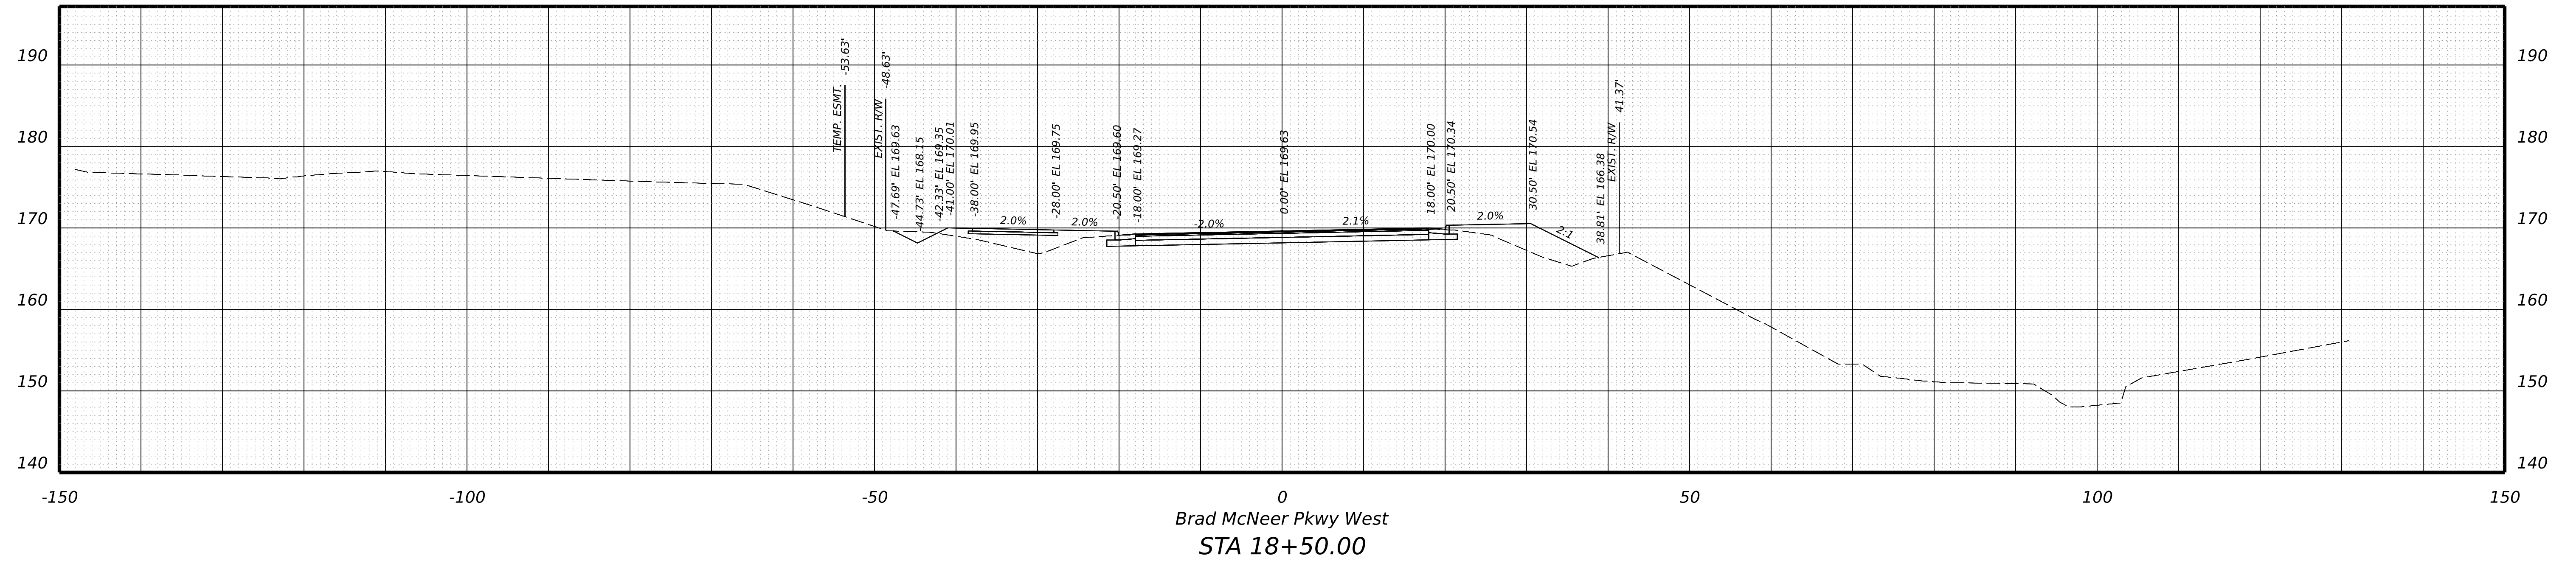

PROJECT	SHEET NO.
0000-020-820	XS-116



PROJECT MANAGER \_ BILL AREL (CDOT) - (804) 748-1037  
 SURVEYED BY, DATE \_ TIMMONS GROUP (804) 200-6500 4/2020  
 DESIGN BY \_ TIMMONS GROUP (804) 200-6500  
 SUBSURFACE UTILITY BY, DATE TIMMONS GROUP (804) 200-6500 4/2020



**RW PLANS**

THESE PLANS ARE UNFINISHED AND UNAPPROVED AND ARE NOT TO BE USED FOR ANY TYPE OF CONSTRUCTION.

**CROSS SECTIONS**  
SCALE 1 IN. = 10 FT

DESIGN FEATURES RELATING TO CONSTRUCTION OR TO REGULATION AND CONTROL OF TRAFFIC MAY BE SUBJECT TO CHANGE AS DEEMED NECESSARY BY THE DEPARTMENT

REVISED	STATE	ROUTE	STATE	PROJECT	SHEET NO.
	VA.	000		0000-020-820 R201,C501	XS-117

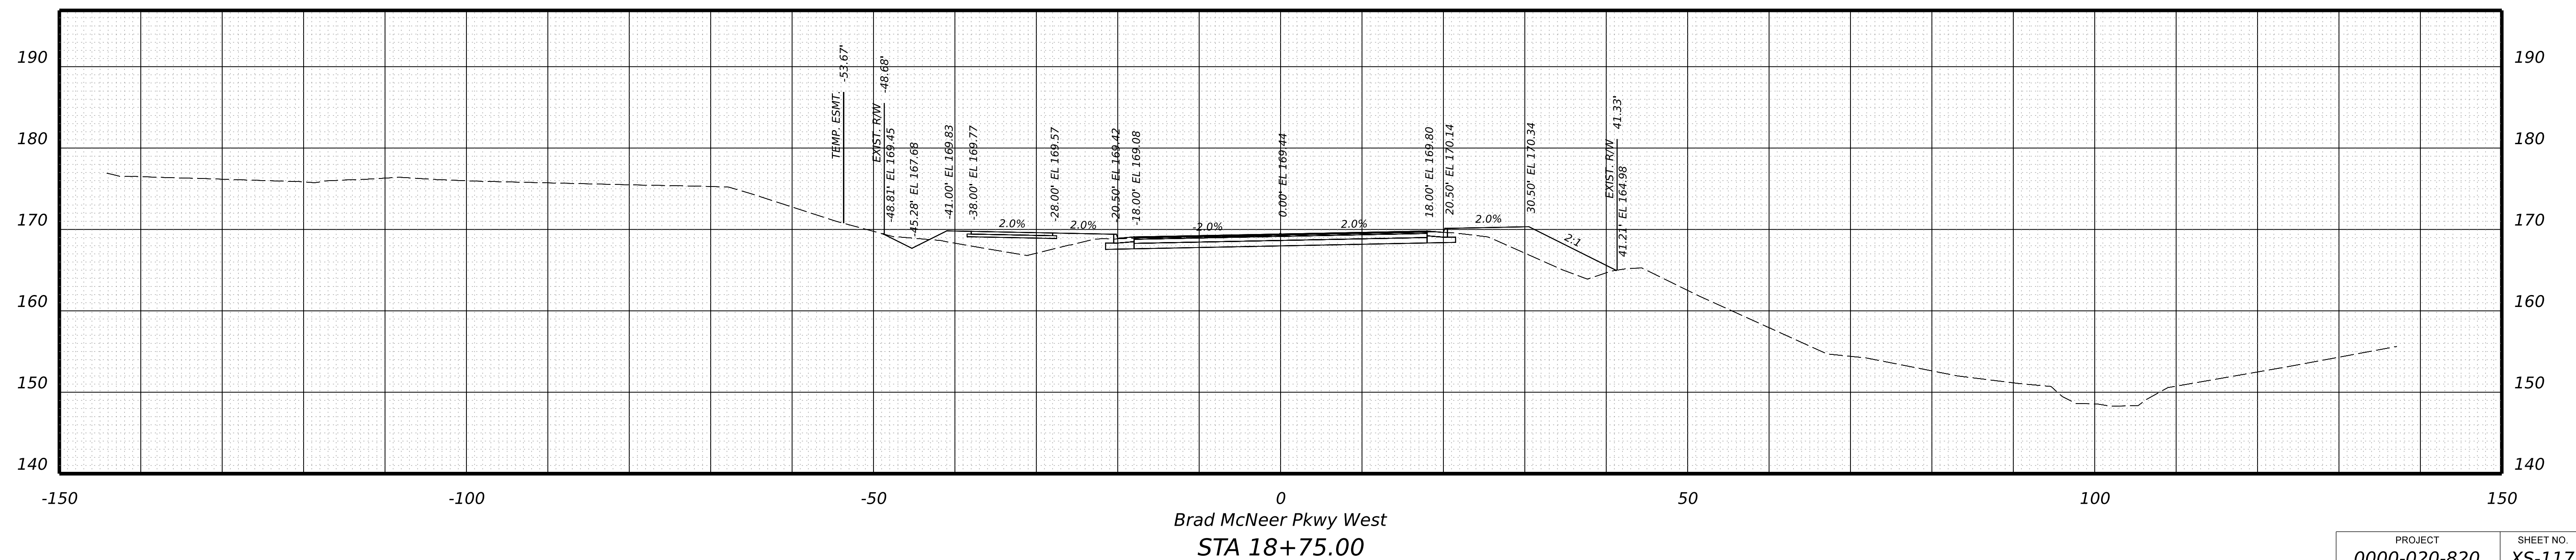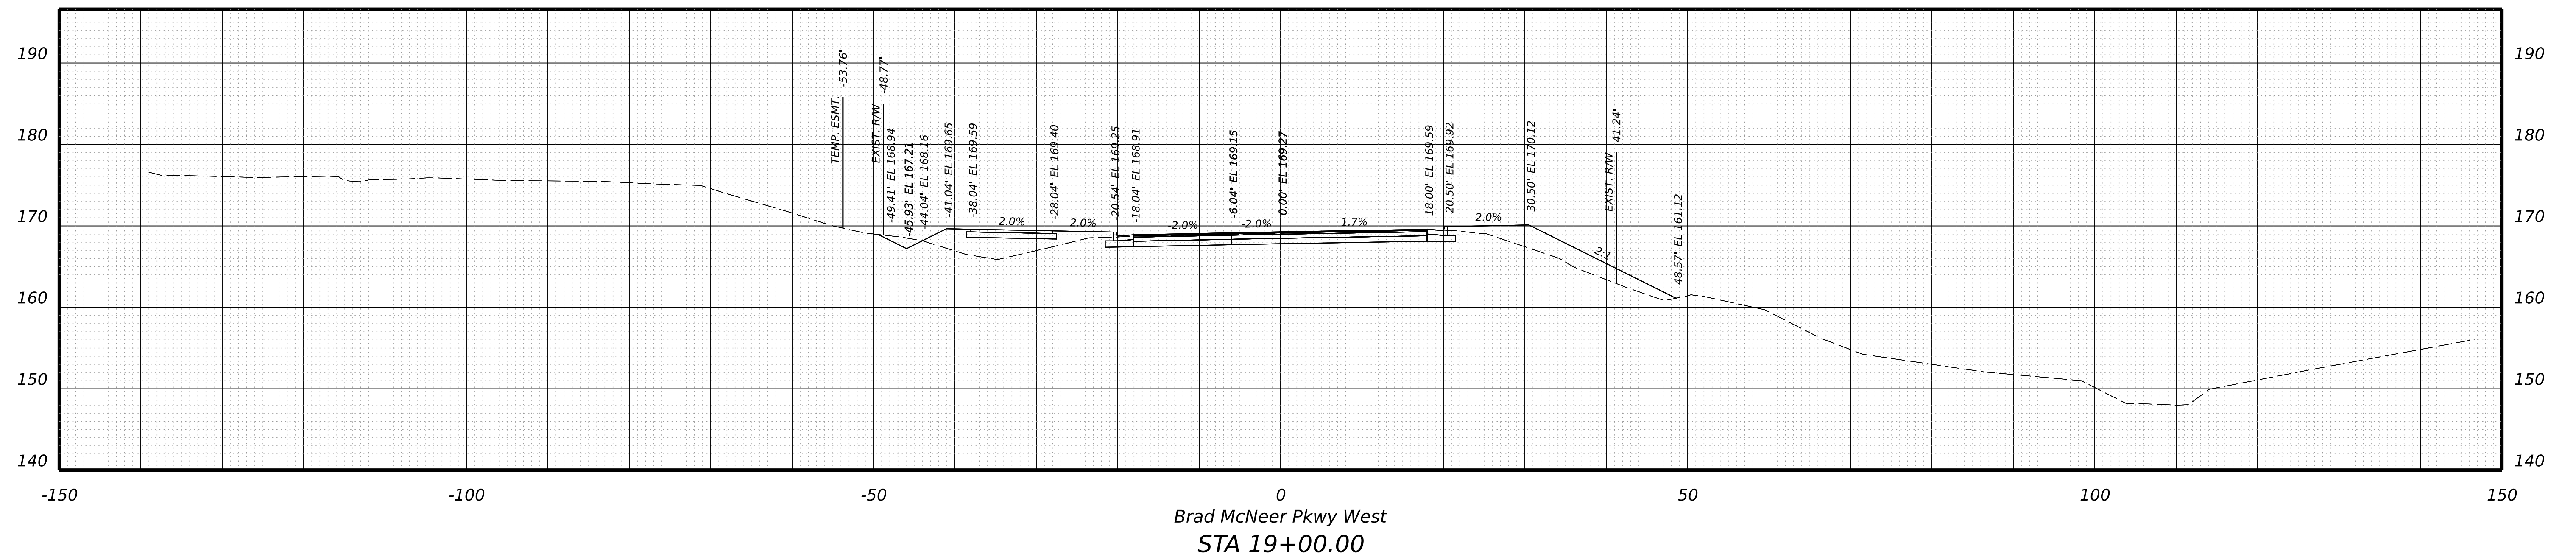

PROJECT	SHEET NO.
0000-020-820	XS-117

PROJECT MANAGER \_ BILL AREL (CDOT) - (804) 748-1037 \_  
SURVEYED BY, DATE \_ TIMMONS GROUP (804) 200-6500 4/2020 \_  
DESIGN BY \_ TIMMONS GROUP (804) 200-6500 \_  
SUBSURFACE UTILITY BY, DATE TIMMONS GROUP (804) 200-6500 4/2020



**RW PLANS**

THESE PLANS ARE UNFINISHED AND UNAPPROVED AND ARE NOT TO BE USED FOR ANY TYPE OF CONSTRUCTION.

**CROSS SECTIONS**  
SCALE 1 IN. = 10 FT

DESIGN FEATURES RELATING TO CONSTRUCTION OR TO REGULATION AND CONTROL OF TRAFFIC MAY BE SUBJECT TO CHANGE AS DEEMED NECESSARY BY THE DEPARTMENT

REVISED	STATE	ROUTE	STATE PROJECT	SHEET NO.
	VA.	000	0000-020-820 R201,C501	XS-118

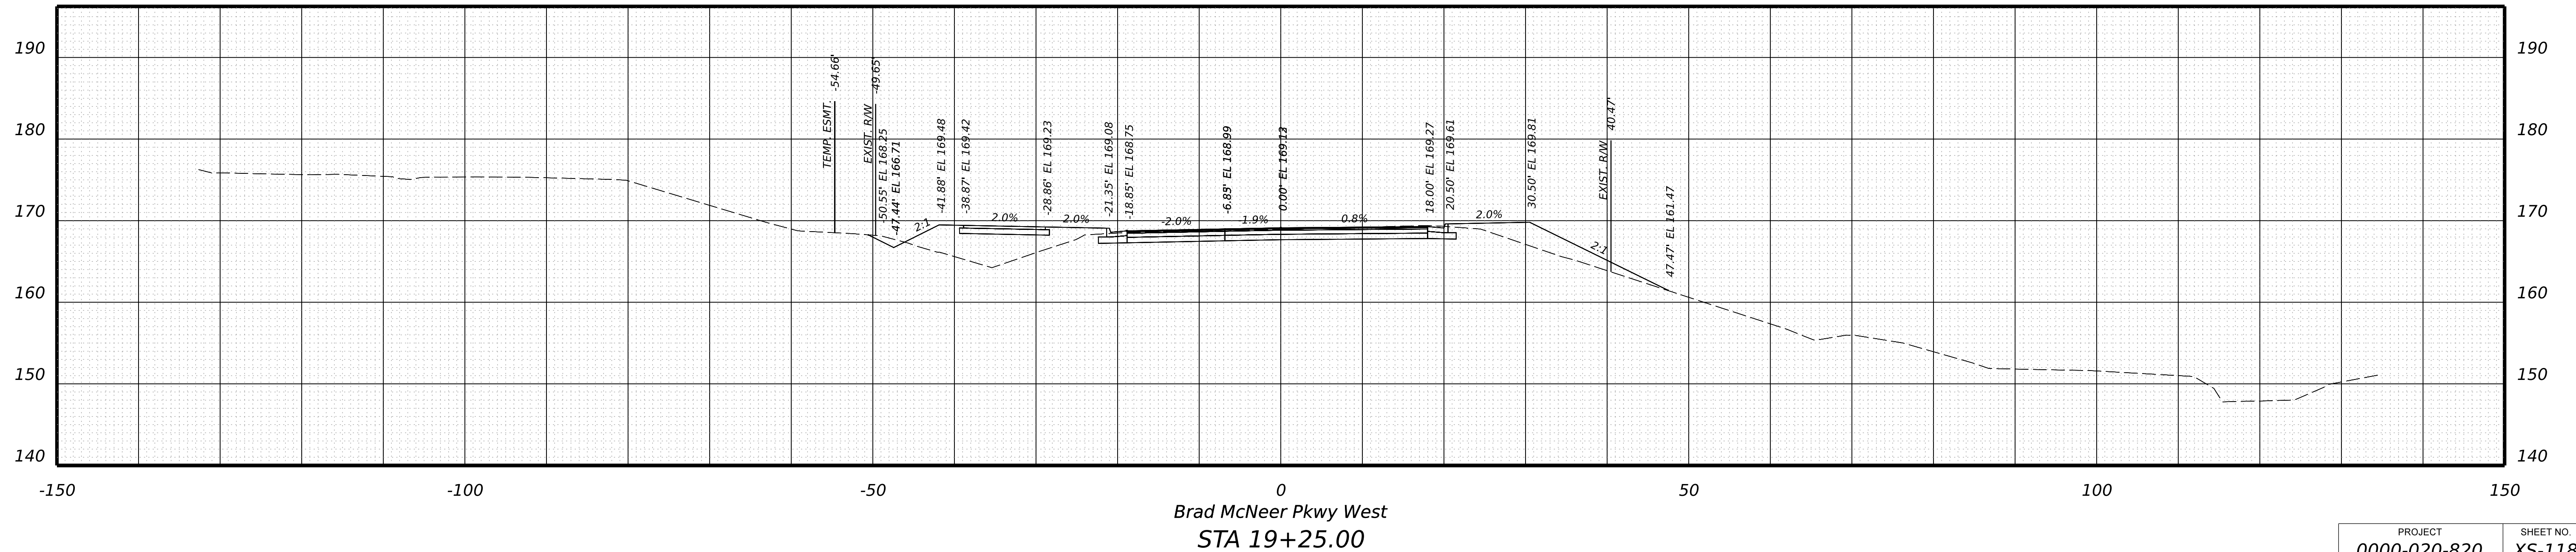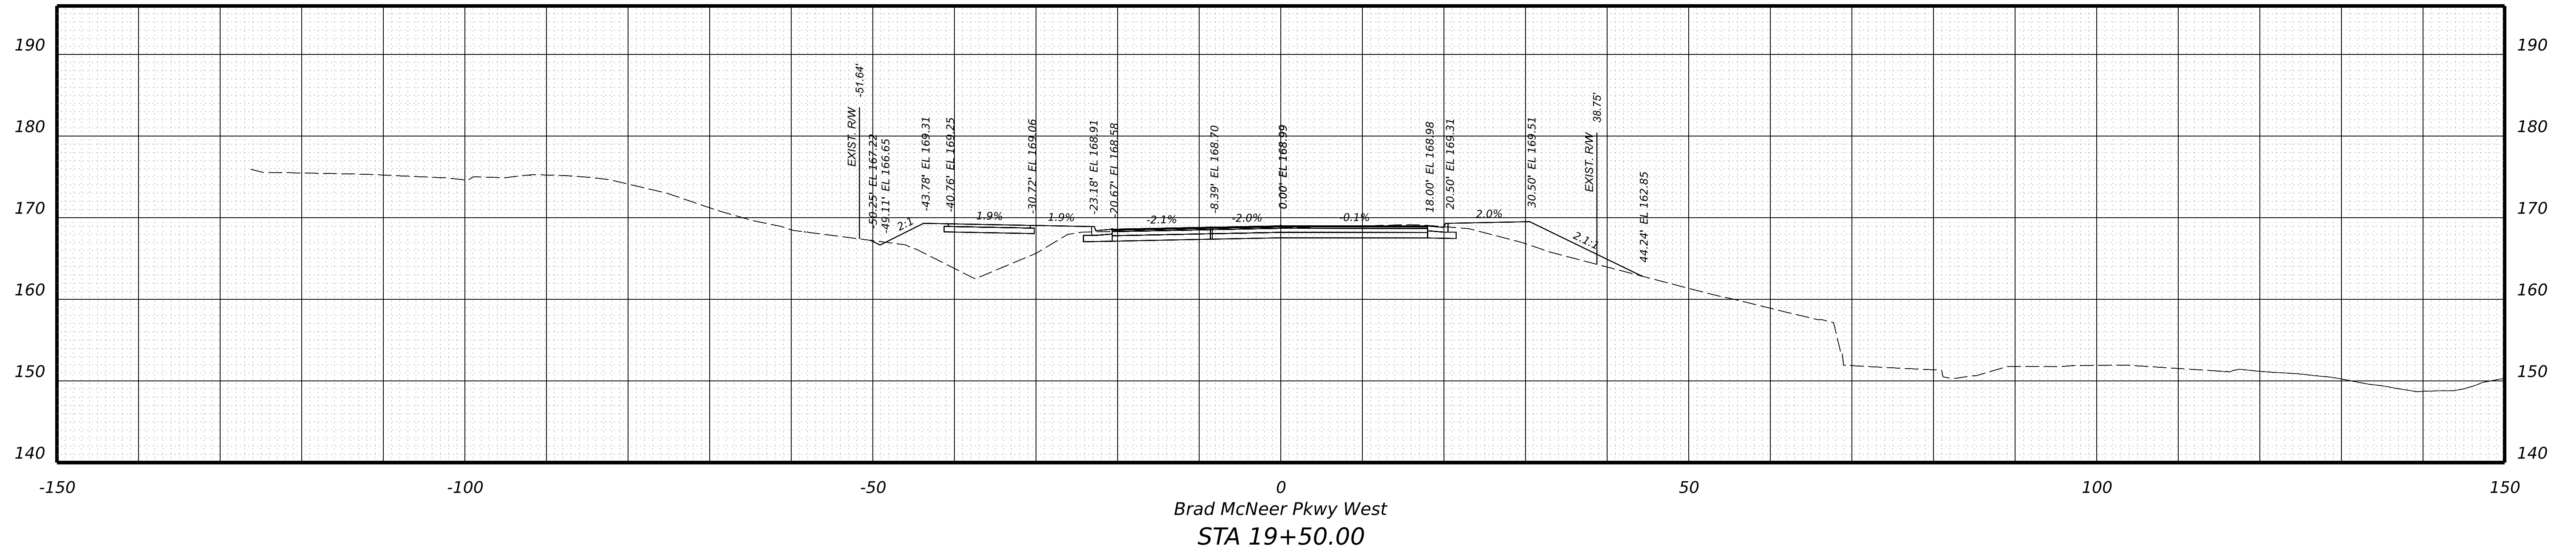

PROJECT	SHEET NO.
0000-020-820	XS-118

PROJECT MANAGER \_ BILL AREL (CDOT) - (804) 748-1037 \_  
SURVEYED BY, DATE \_ TIMMONS GROUP (804) 200-6500 4/2020 \_  
DESIGN BY \_ TIMMONS GROUP (804) 200-6500 \_  
SUBSURFACE UTILITY BY, DATE TIMMONS GROUP (804) 200-6500 4/2020



**RW PLANS**

THESE PLANS ARE UNFINISHED AND UNAPPROVED AND ARE NOT TO BE USED FOR ANY TYPE OF CONSTRUCTION.

**CROSS SECTIONS**  
SCALE 1 IN. = 10 FT

DESIGN FEATURES RELATING TO CONSTRUCTION OR TO REGULATION AND CONTROL OF TRAFFIC MAY BE SUBJECT TO CHANGE AS DEEMED NECESSARY BY THE DEPARTMENT

REVISED	STATE	ROUTE	STATE PROJECT	SHEET NO.
	VA.	000	0000-020-820 R201,C501	XS-119

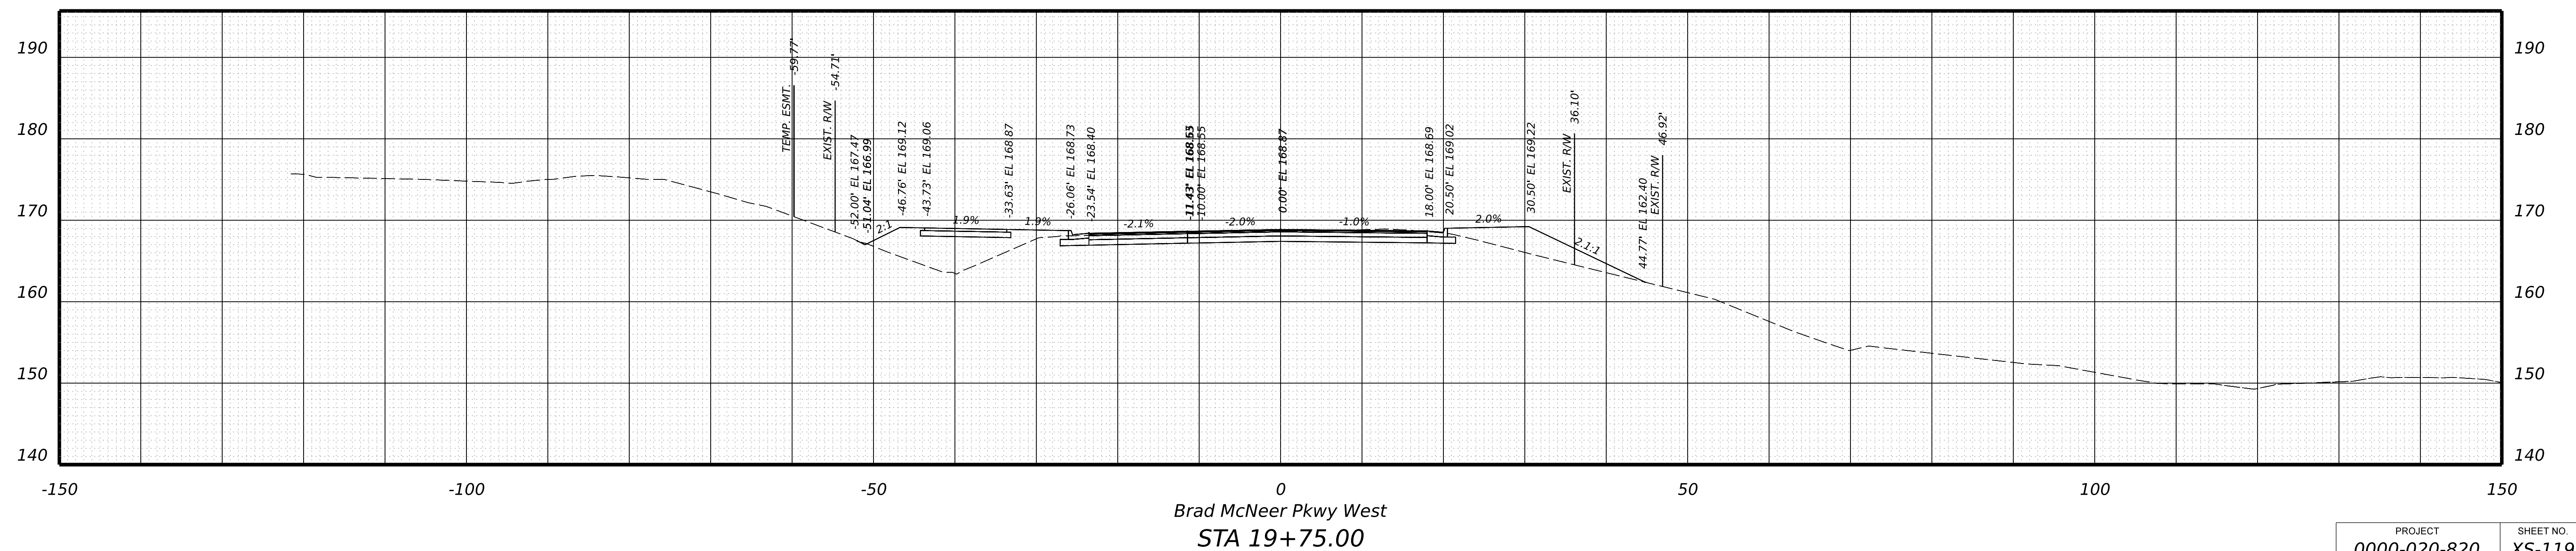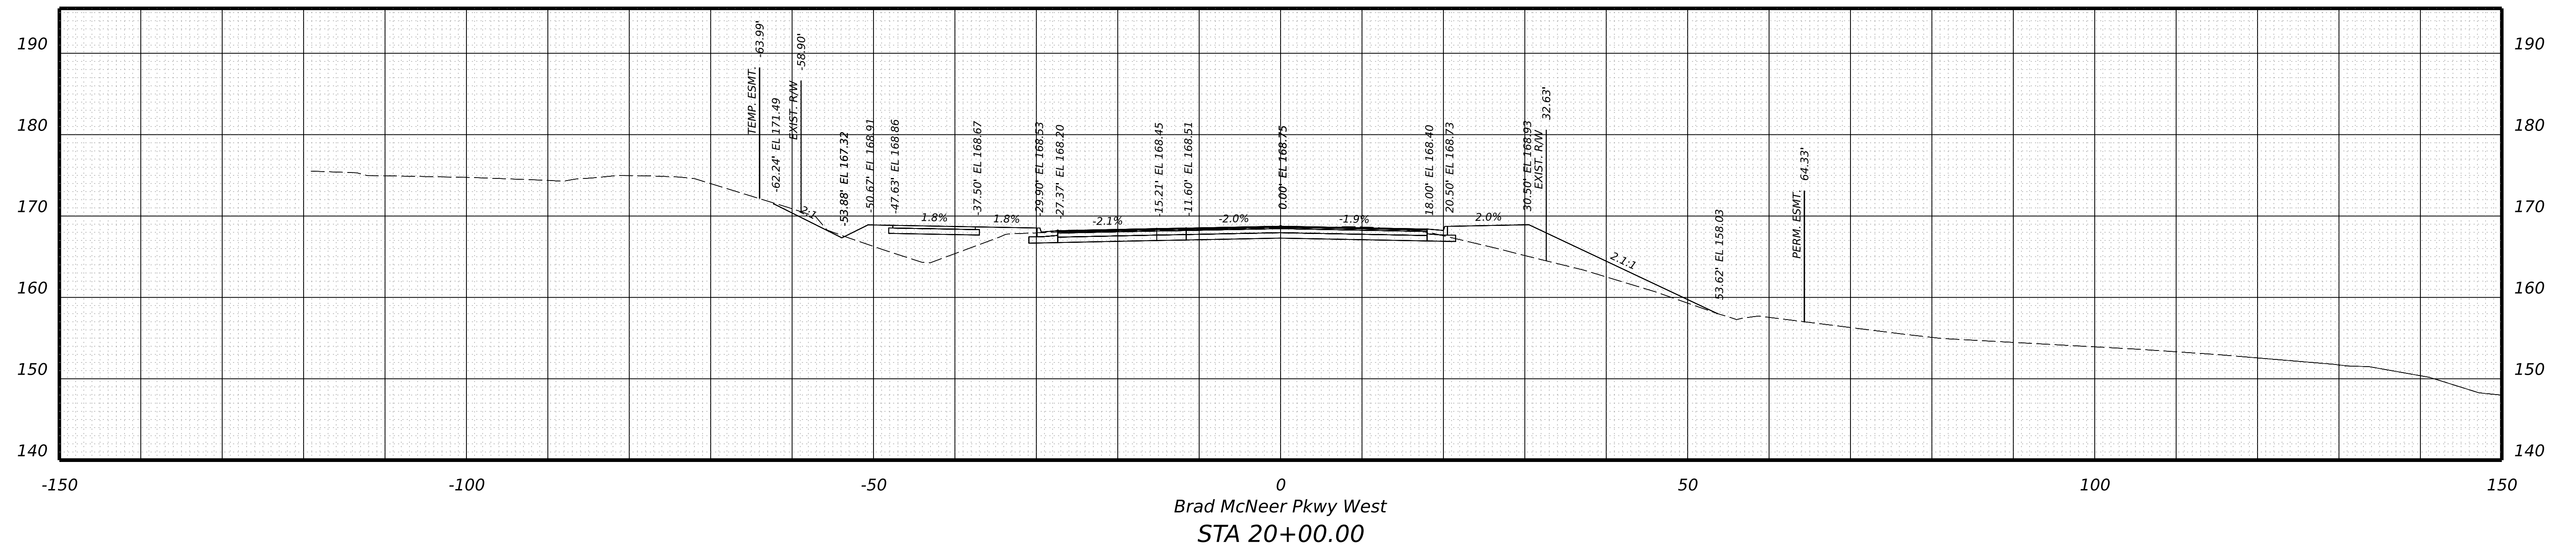

PROJECT	SHEET NO.
0000-020-820	XS-119

PROJECT MANAGER \_ BILL AREL (CDOT) - (804) 748-1037 \_  
 SURVEYED BY, DATE \_ TIMMONS GROUP (804) 200-6500 4/2020 \_  
 DESIGN BY \_ TIMMONS GROUP (804) 200-6500 \_  
 SUBSURFACE UTILITY BY, DATE TIMMONS GROUP (804) 200-6500 4/2020



**RW PLANS**

THESE PLANS ARE UNFINISHED AND UNAPPROVED AND ARE NOT TO BE USED FOR ANY TYPE OF CONSTRUCTION.

**CROSS SECTIONS**  
SCALE 1 IN. = 10 FT

DESIGN FEATURES RELATING TO CONSTRUCTION OR TO REGULATION AND CONTROL OF TRAFFIC MAY BE SUBJECT TO CHANGE AS DEEMED NECESSARY BY THE DEPARTMENT

REVISED	STATE	STATE		SHEET NO.
	ROUTE	PROJECT		
	VA.	000	0000-020-820 R201,C501	XS-120

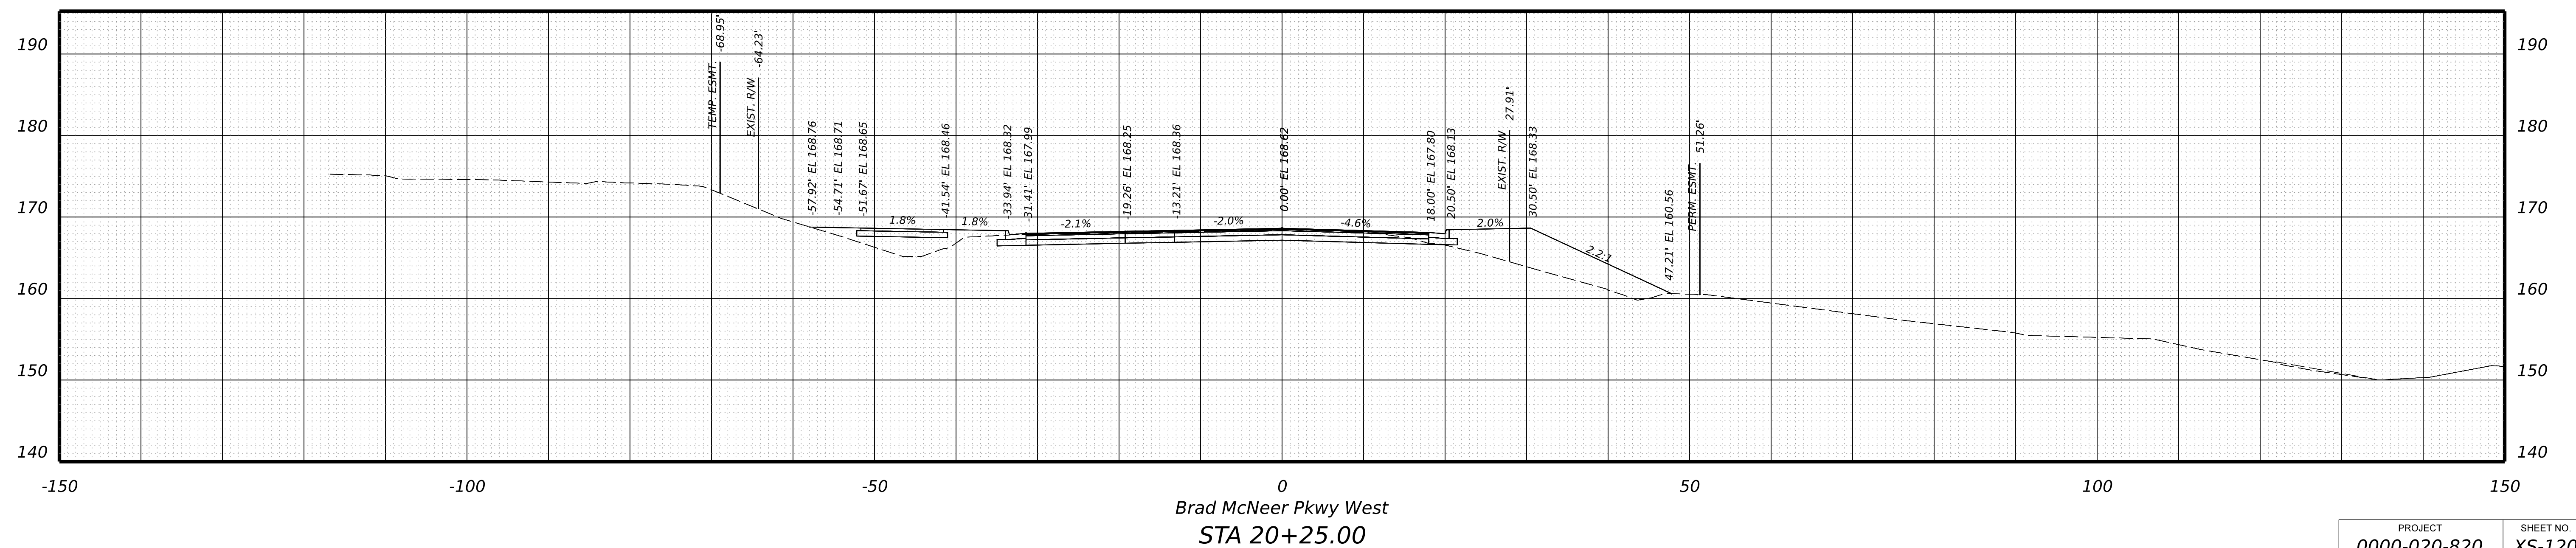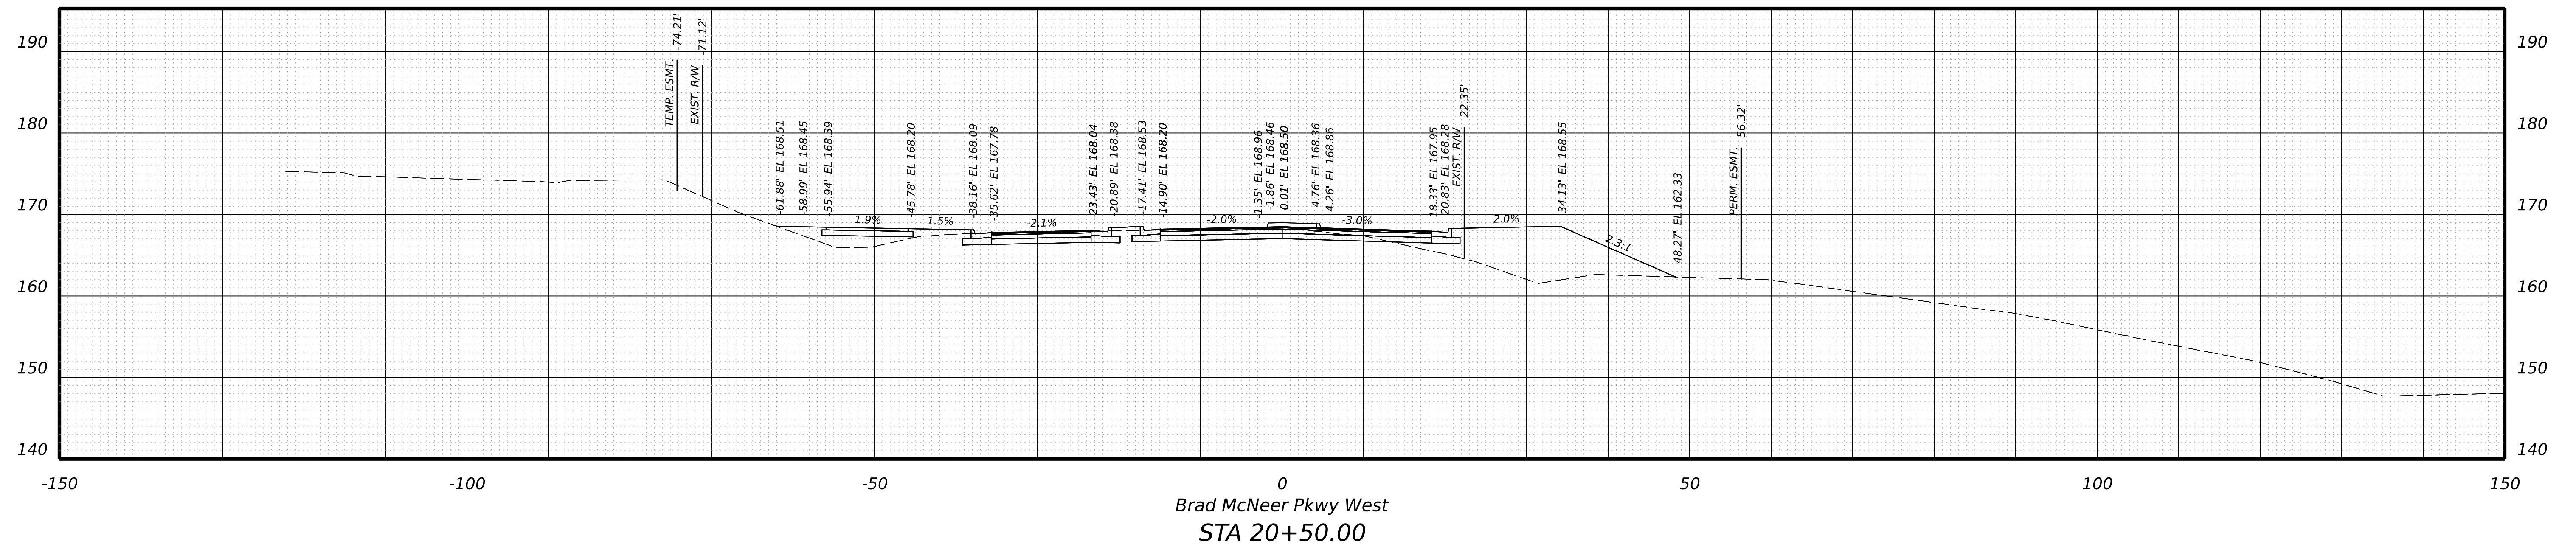

PROJECT	SHEET NO.
0000-020-820	XS-120

COUNTY LIN NO.: 21-0015  
COUNTY PROJECT NO.: 18-0227

PROJECT MANAGER \_ BILL AREL (CDOT) - (804) 748-1037 \_  
 SURVEYED BY, DATE \_ TIMMONS GROUP (804) 200-6500 4/2020 \_  
 DESIGN BY \_ TIMMONS GROUP (804) 200-6500 \_  
 SUBSURFACE UTILITY BY, DATE TIMMONS GROUP (804) 200-6500 4/2020



**RW PLANS**

THESE PLANS ARE UNFINISHED AND UNAPPROVED AND ARE NOT TO BE USED FOR ANY TYPE OF CONSTRUCTION.

**CROSS SECTIONS**  
SCALE 1 IN. = 10 FT

DESIGN FEATURES RELATING TO CONSTRUCTION OR TO REGULATION AND CONTROL OF TRAFFIC MAY BE SUBJECT TO CHANGE AS DEEMED NECESSARY BY THE DEPARTMENT

REVISED	STATE	STATE		SHEET NO.
	VA.	ROUTE 000	PROJECT 0000-020-820 R201,C501	

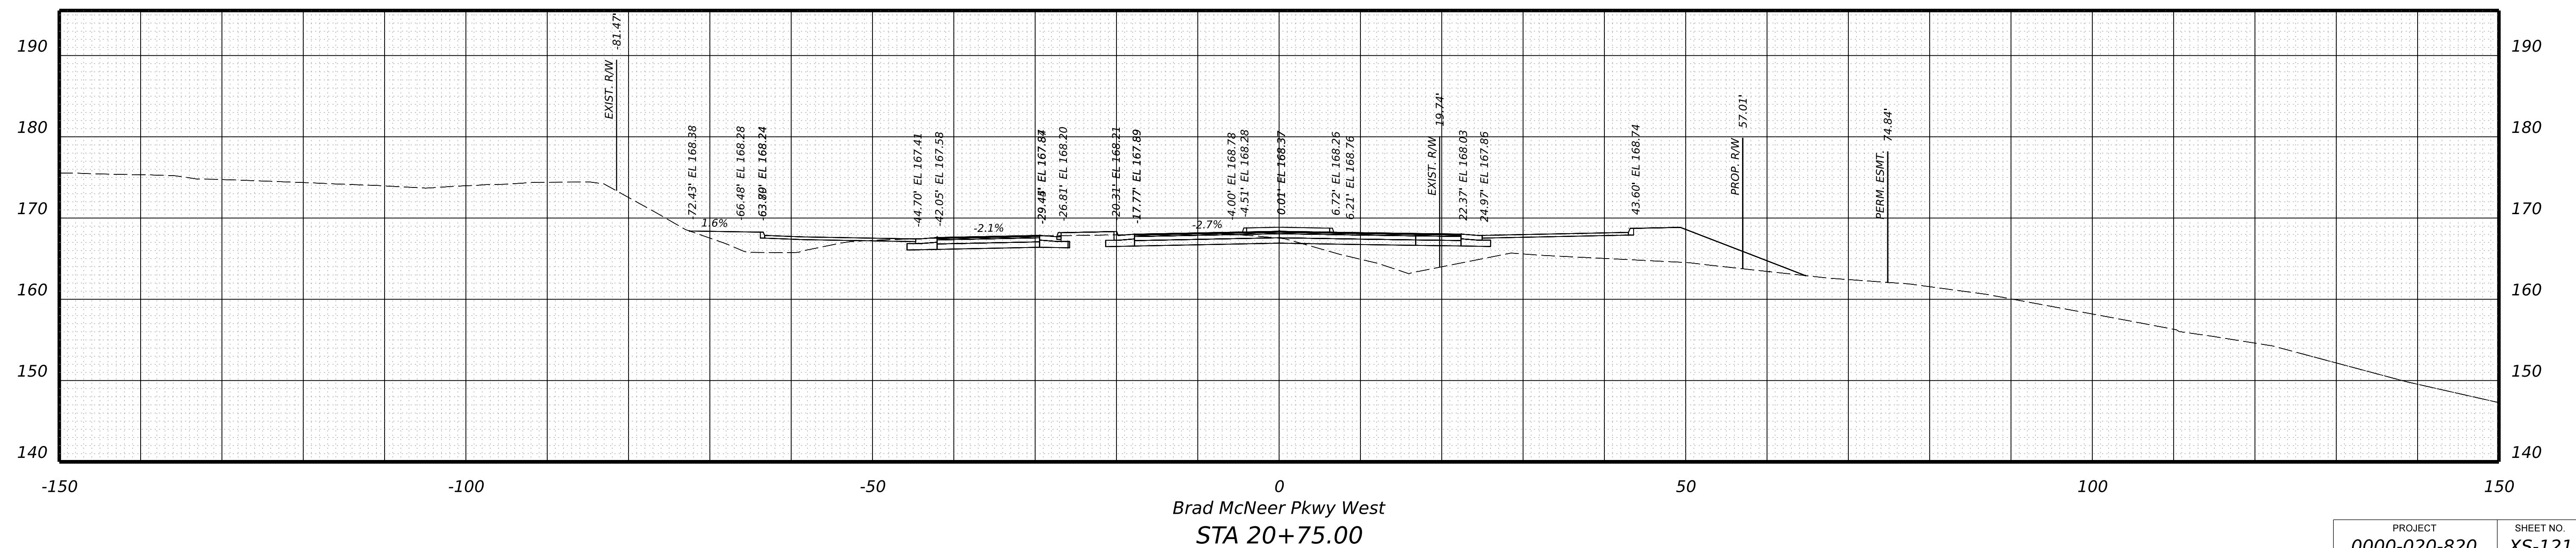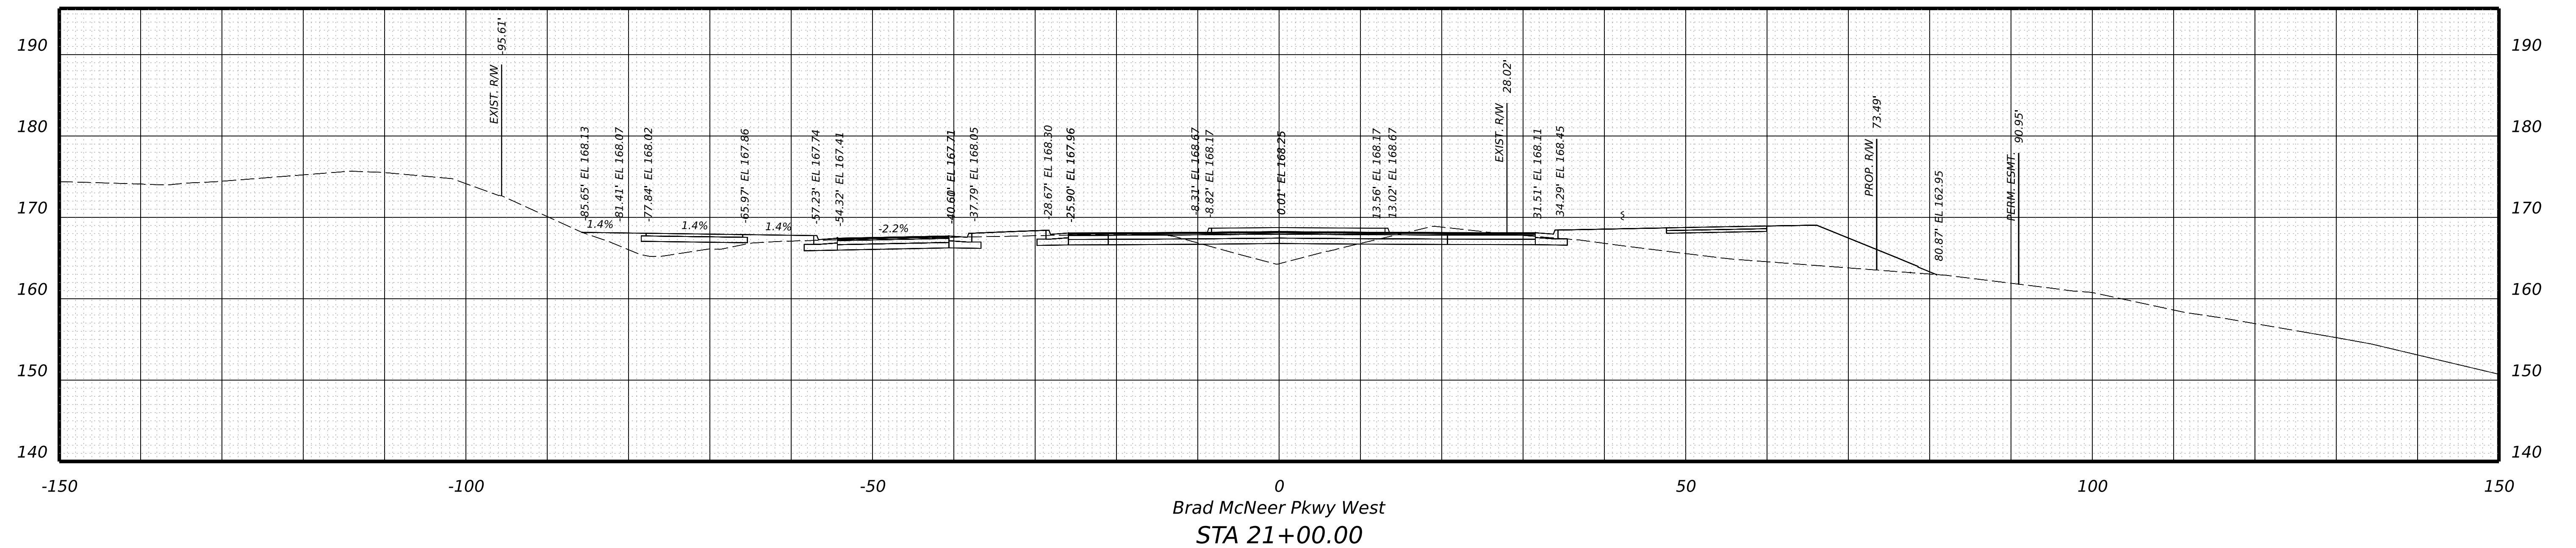

PROJECT	SHEET NO.
0000-020-820	XS-121



PROJECT MANAGER \_ BILL AREL (CDOT) - (804) 748-1037  
 SURVEYED BY, DATE \_ TIMMONS GROUP (804) 200-6500 4/2020  
 DESIGN BY \_ TIMMONS GROUP (804) 200-6500  
 SUBSURFACE UTILITY BY, DATE TIMMONS GROUP (804) 200-6500 4/2020



**RW PLANS**

THESE PLANS ARE UNFINISHED AND UNAPPROVED AND ARE NOT TO BE USED FOR ANY TYPE OF CONSTRUCTION.

**CROSS SECTIONS**  
SCALE 1 IN. = 10 FT

DESIGN FEATURES RELATING TO CONSTRUCTION OR TO REGULATION AND CONTROL OF TRAFFIC MAY BE SUBJECT TO CHANGE AS DEEMED NECESSARY BY THE DEPARTMENT

REVISED	STATE	STATE		SHEET NO.
	ROUTE	PROJECT		
	VA.	000	0000-020-820 R201,C501	XS-122

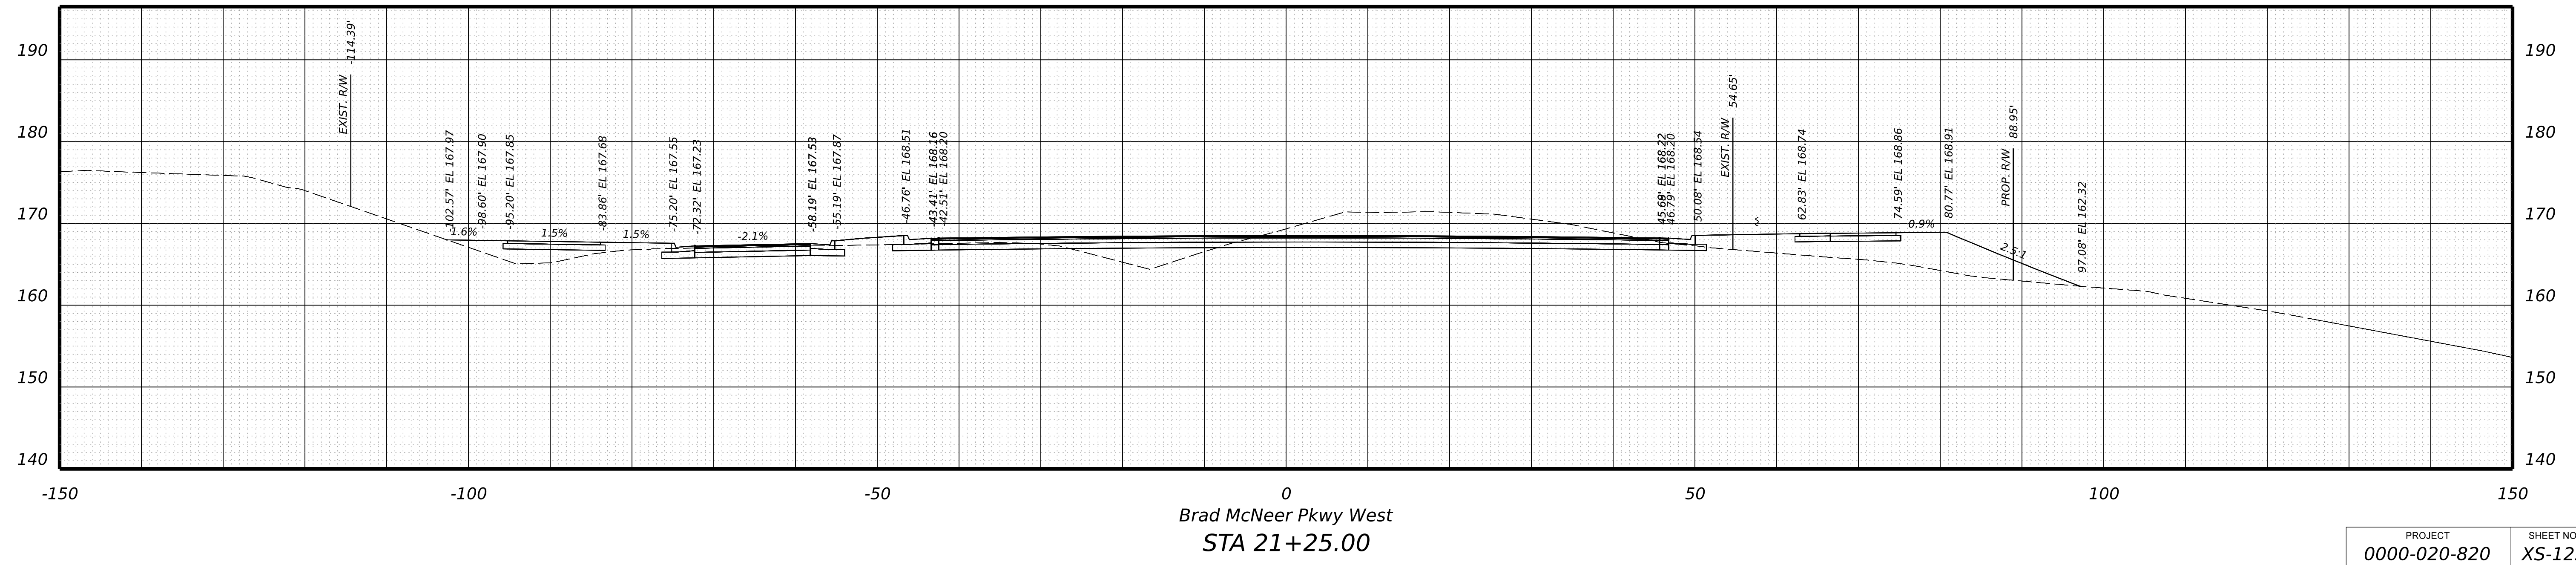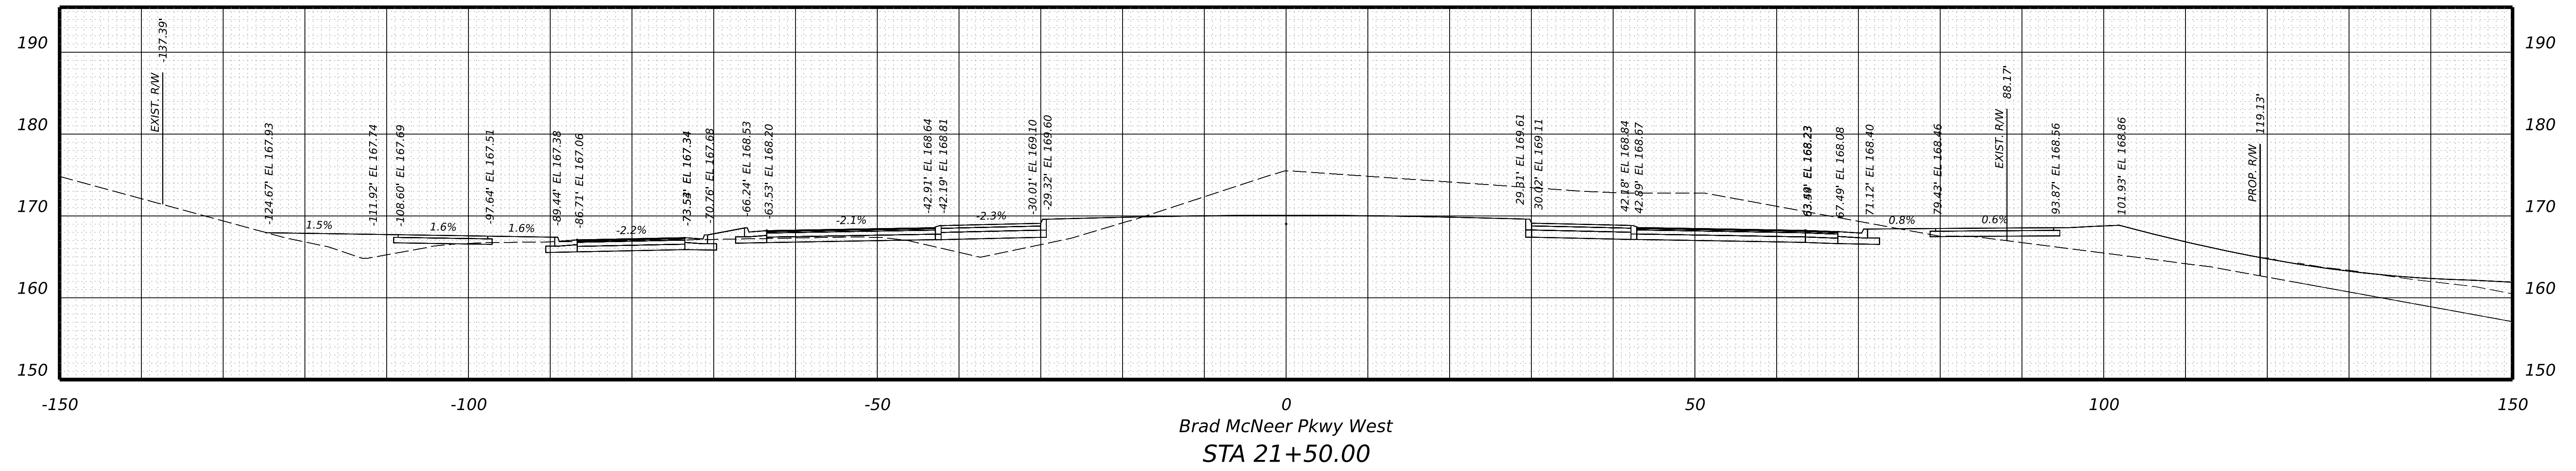

PROJECT	SHEET NO.
0000-020-820	XS-122

PROJECT MANAGER \_ BILL AREL (CDOT) - (804) 748-1037 \_  
 SURVEYED BY, DATE \_ TIMMONS GROUP (804) 200-6500 4/2020 \_  
 DESIGN BY \_ TIMMONS GROUP (804) 200-6500 \_  
 SUBSURFACE UTILITY BY, DATE TIMMONS GROUP (804) 200-6500 4/2020 \_


**RW PLANS**

THESE PLANS ARE UNFINISHED AND UNAPPROVED AND ARE NOT TO BE USED FOR ANY TYPE OF CONSTRUCTION.

**CROSS SECTIONS**  
SCALE 1 IN. = 10 FT

DESIGN FEATURES RELATING TO CONSTRUCTION OR TO REGULATION AND CONTROL OF TRAFFIC MAY BE SUBJECT TO CHANGE AS DEEMED NECESSARY BY THE DEPARTMENT

REVISED	STATE	STATE		SHEET NO.
	ROUTE	PROJECT		
	VA.	000	0000-020-820 R201,C501	XS-123

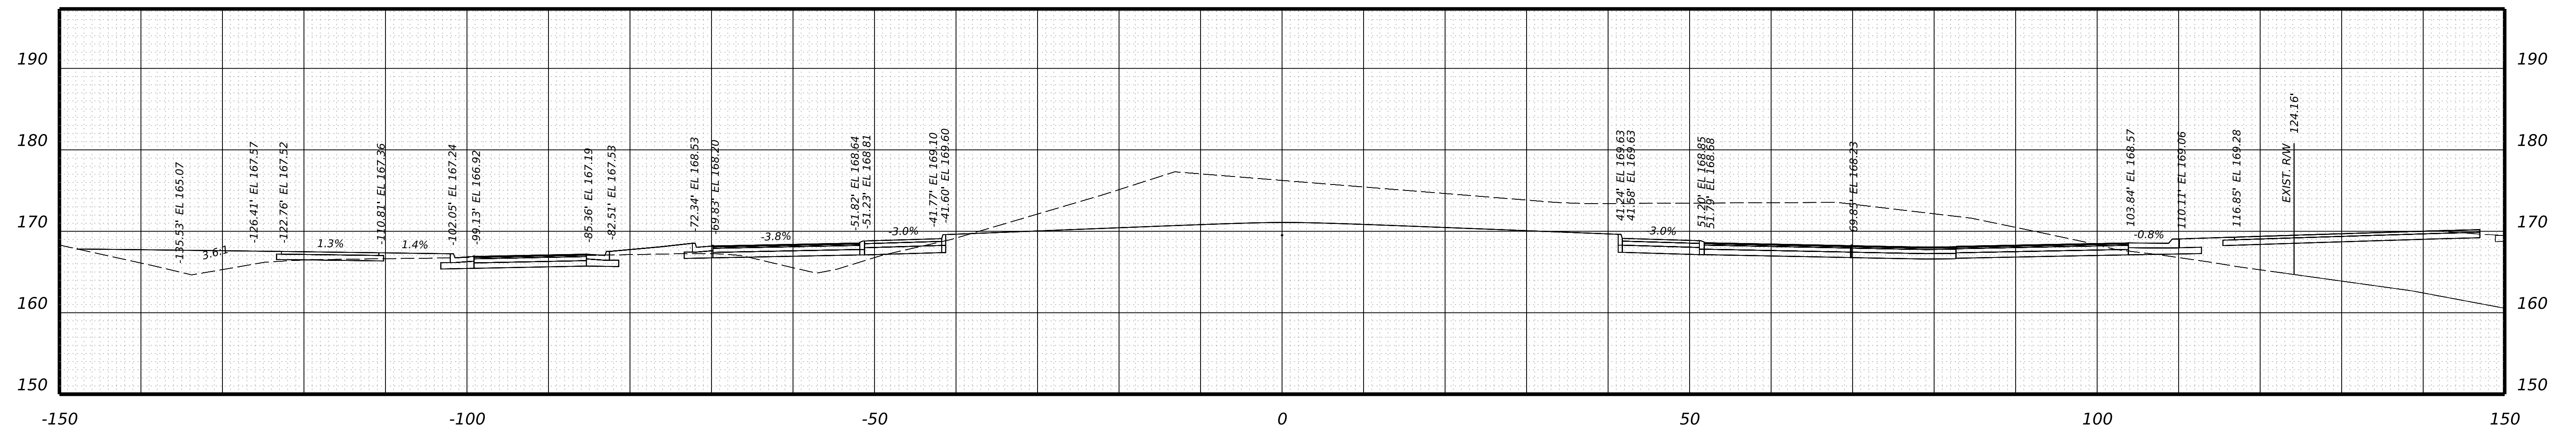

STA 21+75.00

PROJECT	SHEET NO.
0000-020-820	XS-123

COUNTY LIN NO.: 21-0015  
COUNTY PROJECT NO.: 18-0227

PROJECT MANAGER \_ BILL AREL (CDOT) - (804) 748-1037  
SURVEYED BY, DATE \_ TIMMONS GROUP (804) 200-6500 4/2020  
DESIGN BY \_ TIMMONS GROUP (804) 200-6500  
SUBSURFACE UTILITY BY, DATE TIMMONS GROUP (804) 200-6500 4/2020




**RW PLANS**

**CROSS SECTIONS**  
SCALE 1 IN. = 10 FT

DESIGN FEATURES RELATING TO CONSTRUCTION OR TO REGULATION AND CONTROL OF TRAFFIC MAY BE SUBJECT TO CHANGE AS DEEMED NECESSARY BY THE DEPARTMENT

REVISED	STATE	ROUTE	STATE	PROJECT	SHEET NO.
	VA.	000		0000-020-820 R201,C501	XS-124

THESE PLANS ARE UNFINISHED AND UNAPPROVED AND ARE NOT TO BE USED FOR ANY TYPE OF CONSTRUCTION.

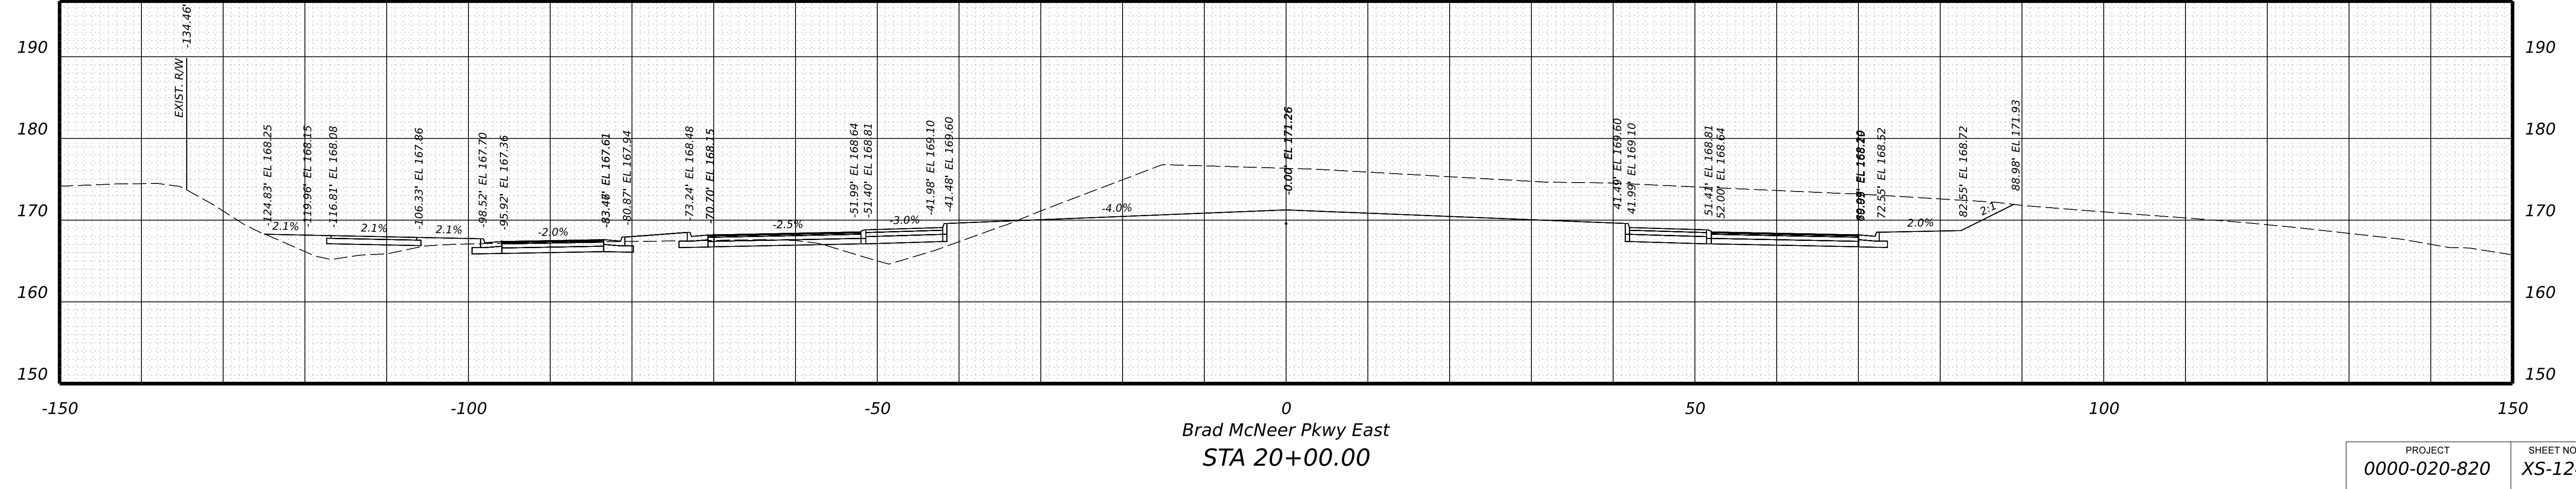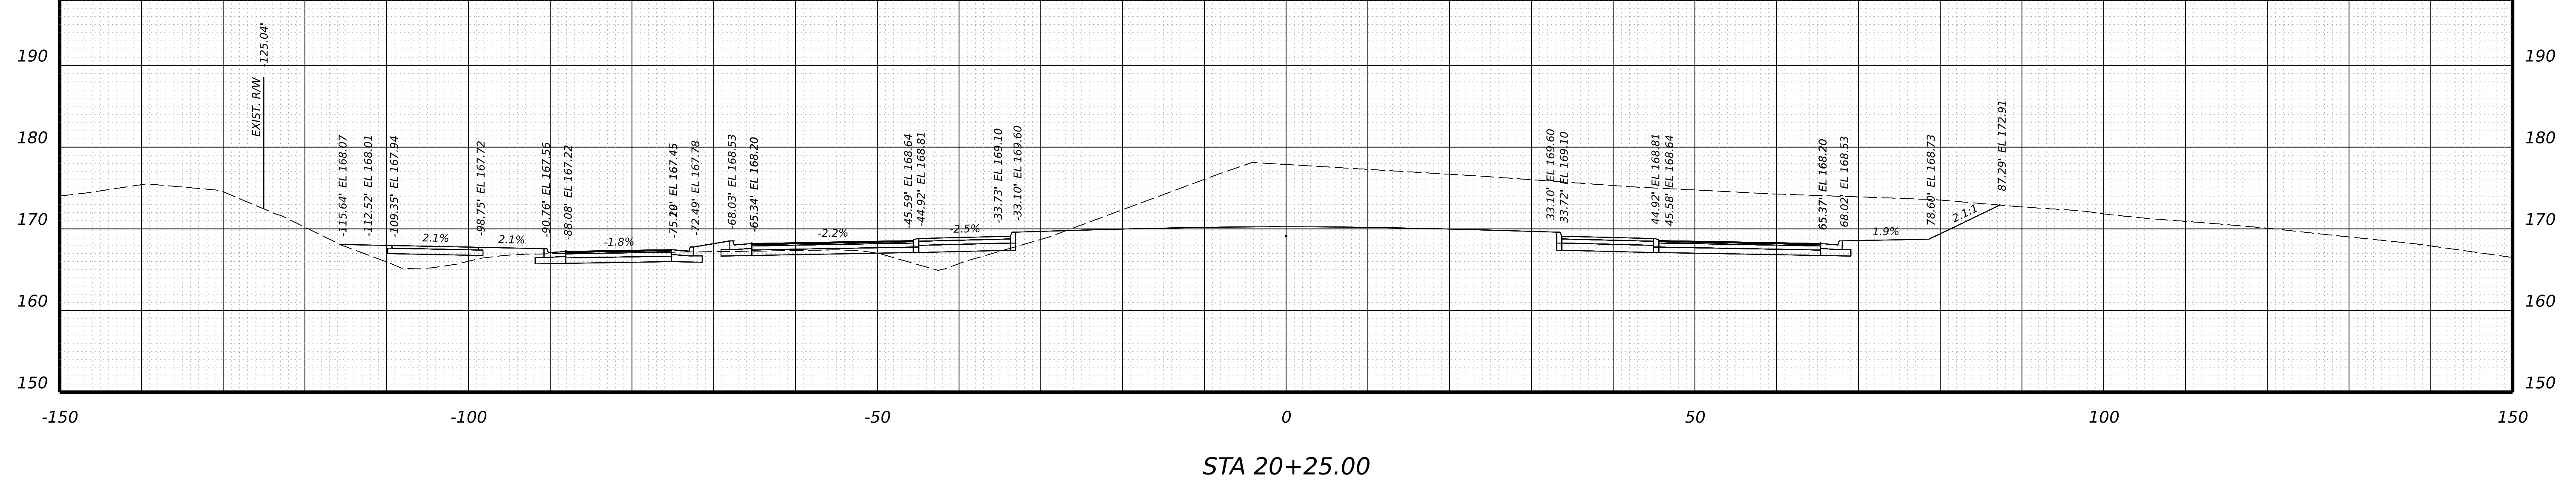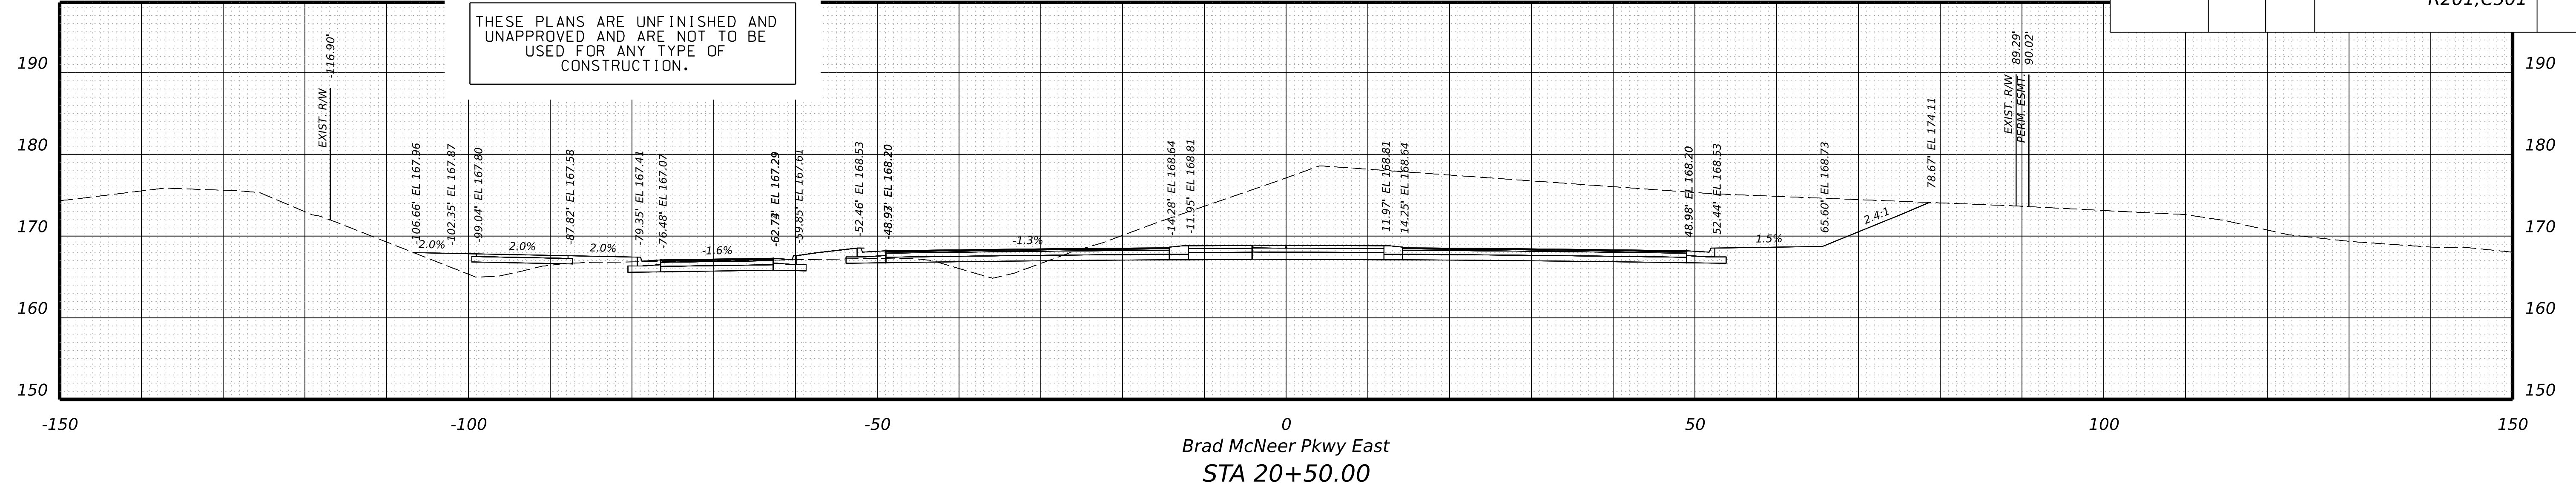

PROJECT	SHEET NO.
0000-020-820	XS-124

PROJECT MANAGER \_ BILL AREL (CDOT) - (804) 748-1037  
SURVEYED BY, DATE \_ TIMMONS GROUP (804) 200-6500 4/2020  
DESIGN BY \_ TIMMONS GROUP (804) 200-6500  
SUBSURFACE UTILITY BY, DATE TIMMONS GROUP (804) 200-6500 4/2020




**RW PLANS**

**CROSS SECTIONS**  
SCALE 1 IN. = 10 FT

DESIGN FEATURES RELATING TO CONSTRUCTION  
OR TO REGULATION AND CONTROL OF TRAFFIC  
MAY BE SUBJECT TO CHANGE AS DEEMED  
NECESSARY BY THE DEPARTMENT

REVISED	STATE	ROUTE	STATE	PROJECT	SHEET NO.
	VA	000		0000-020-820 R201,C501	XS-125

THESE PLANS ARE UNFINISHED AND UNAPPROVED AND ARE NOT TO BE USED FOR ANY TYPE OF CONSTRUCTION.

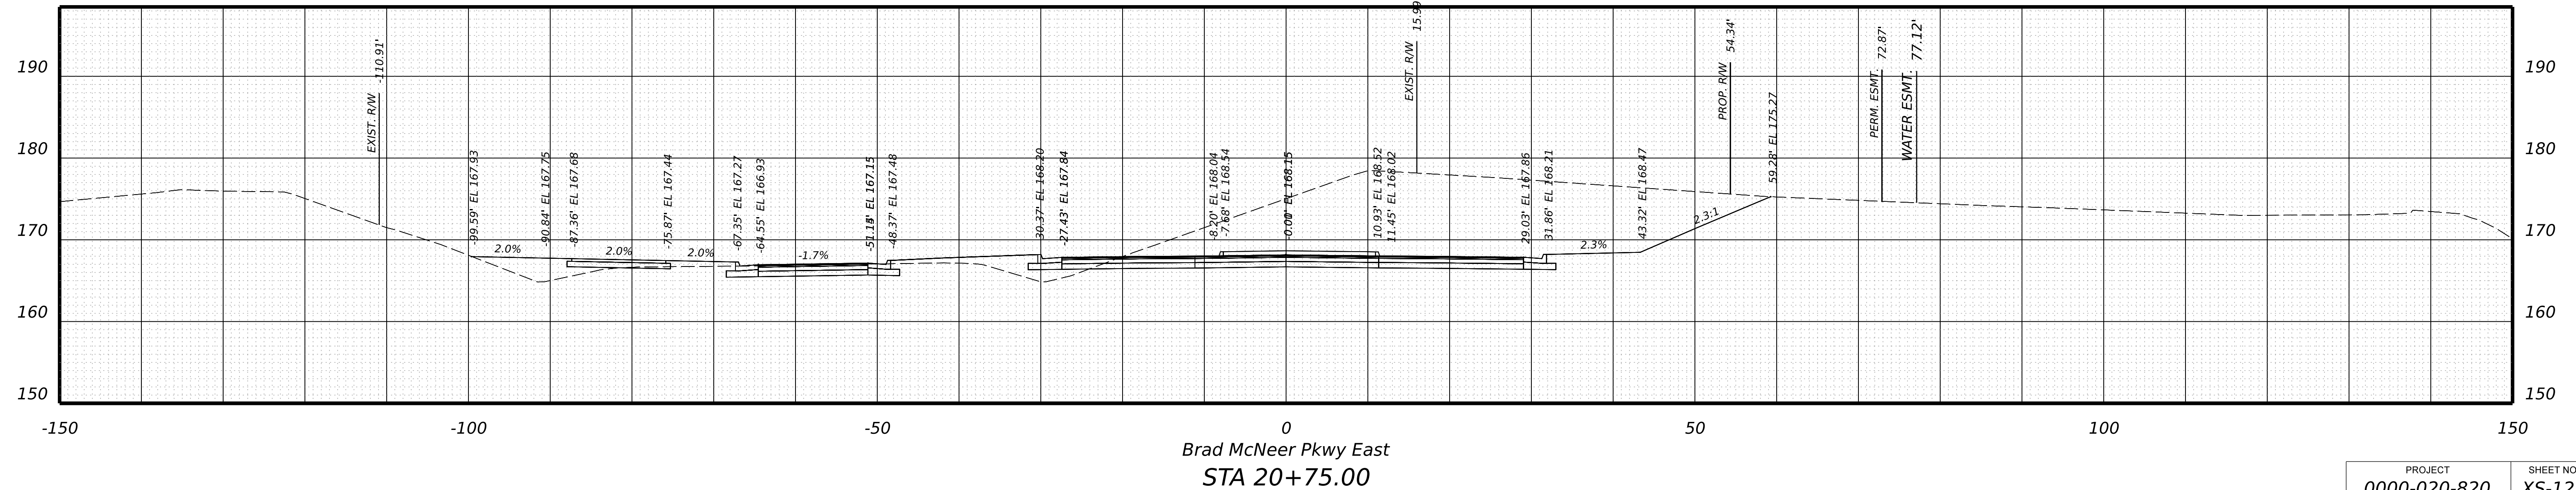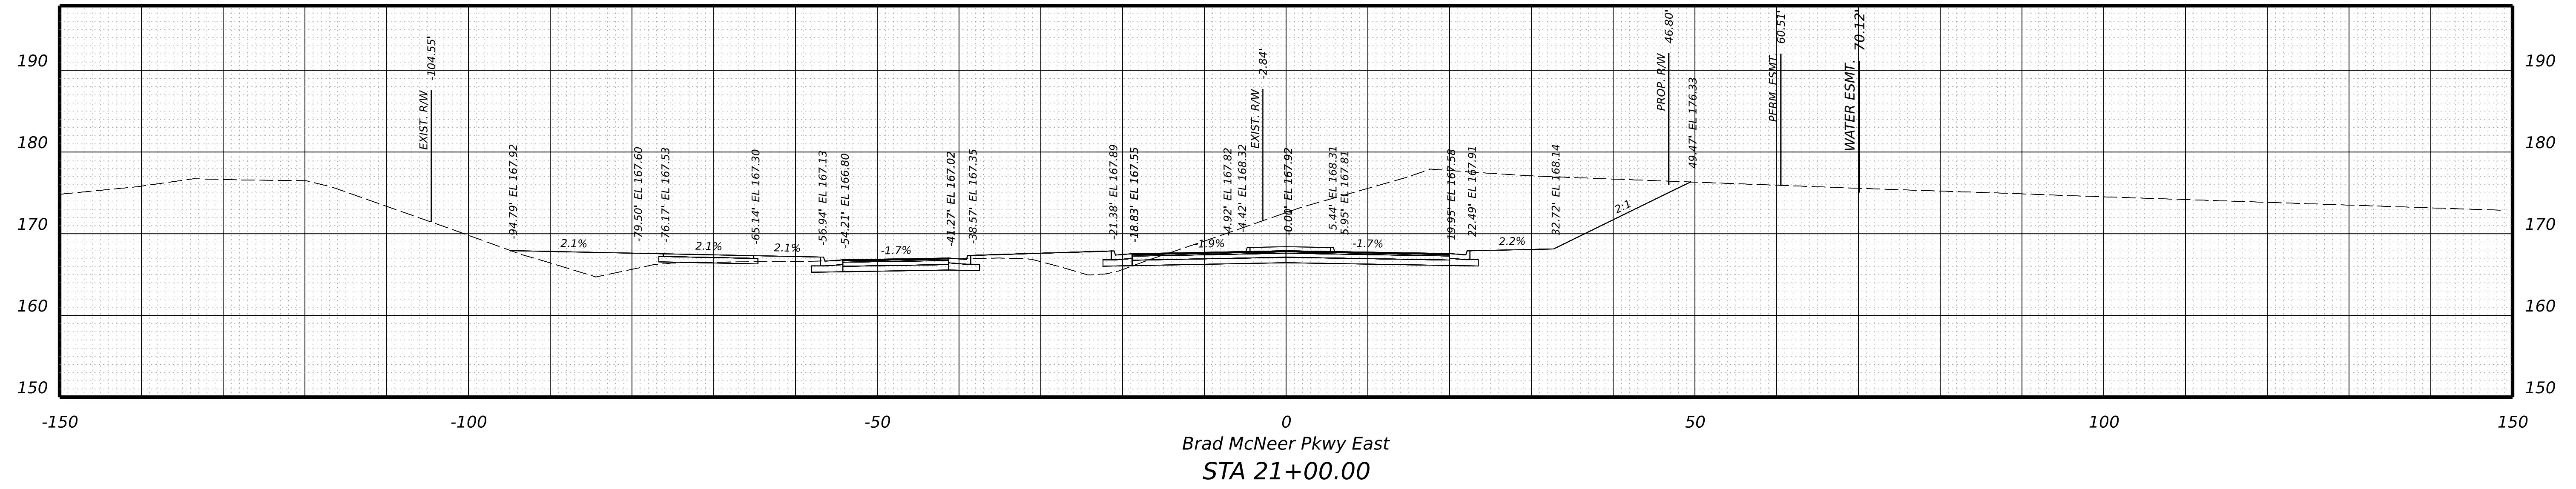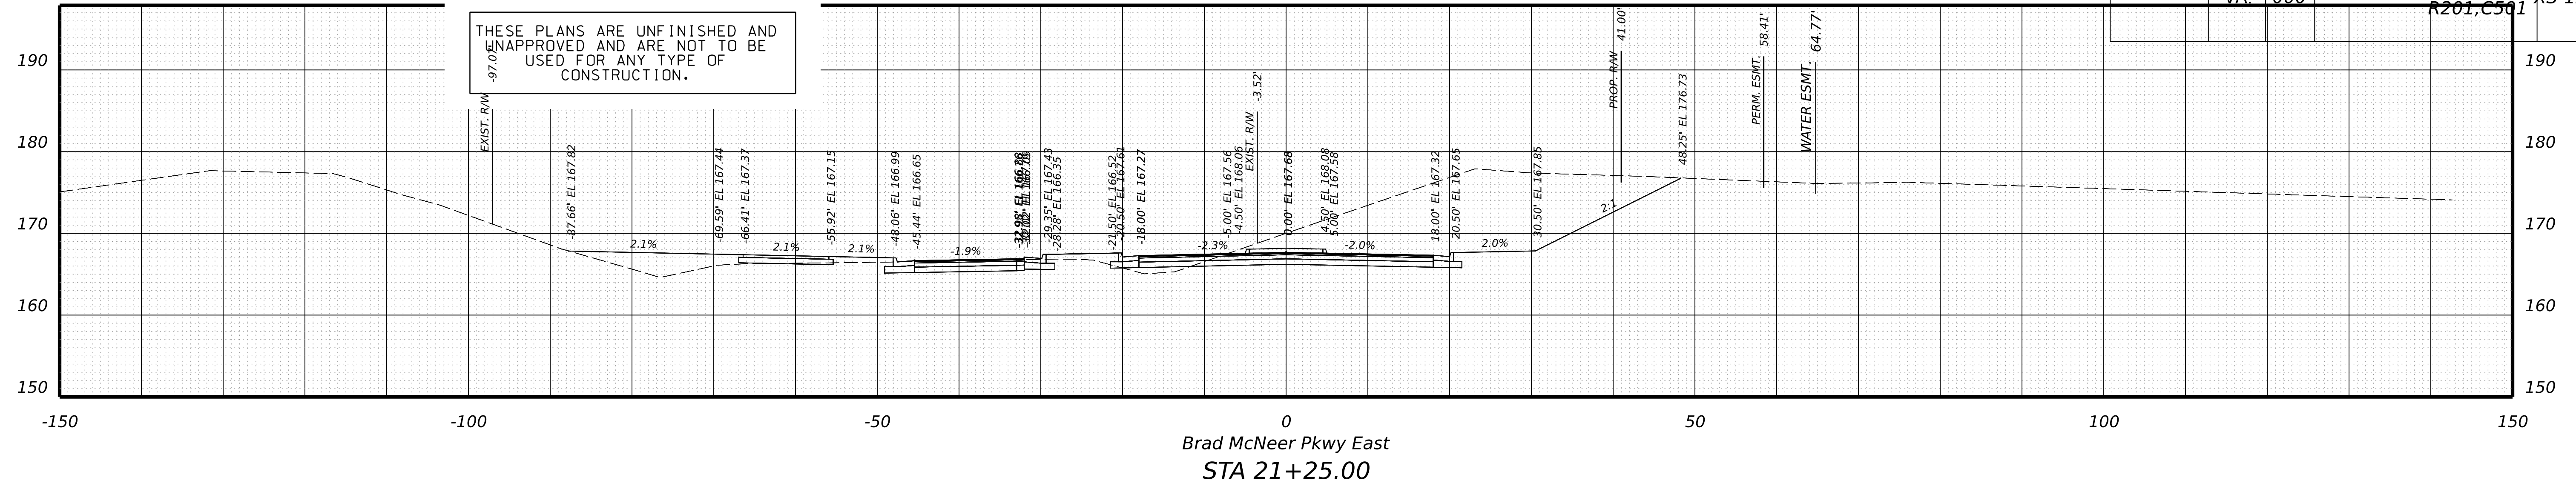

PROJECT	SHEET NO.
0000-020-820	XS-125

PROJECT MANAGER \_ BILL AREL (CDOT) - (804) 748-1037  
 SURVEYED BY, DATE \_ TIMMONS GROUP (804) 200-6500 4/2020  
 DESIGN BY \_ TIMMONS GROUP (804) 200-6500  
 SUBSURFACE UTILITY BY, DATE TIMMONS GROUP (804) 200-6500 4/2020



**RW PLANS**

THESE PLANS ARE UNFINISHED AND UNAPPROVED AND ARE NOT TO BE USED FOR ANY TYPE OF CONSTRUCTION.

**CROSS SECTIONS**  
SCALE 1 IN. = 10 FT

DESIGN FEATURES RELATING TO CONSTRUCTION OR TO REGULATION AND CONTROL OF TRAFFIC MAY BE SUBJECT TO CHANGE AS DEEMED NECESSARY BY THE DEPARTMENT

REVISED	STATE	STATE		SHEET NO.
	ROUTE	PROJECT		
	VA.	000	0000-020-820 R201,C501	XS-126

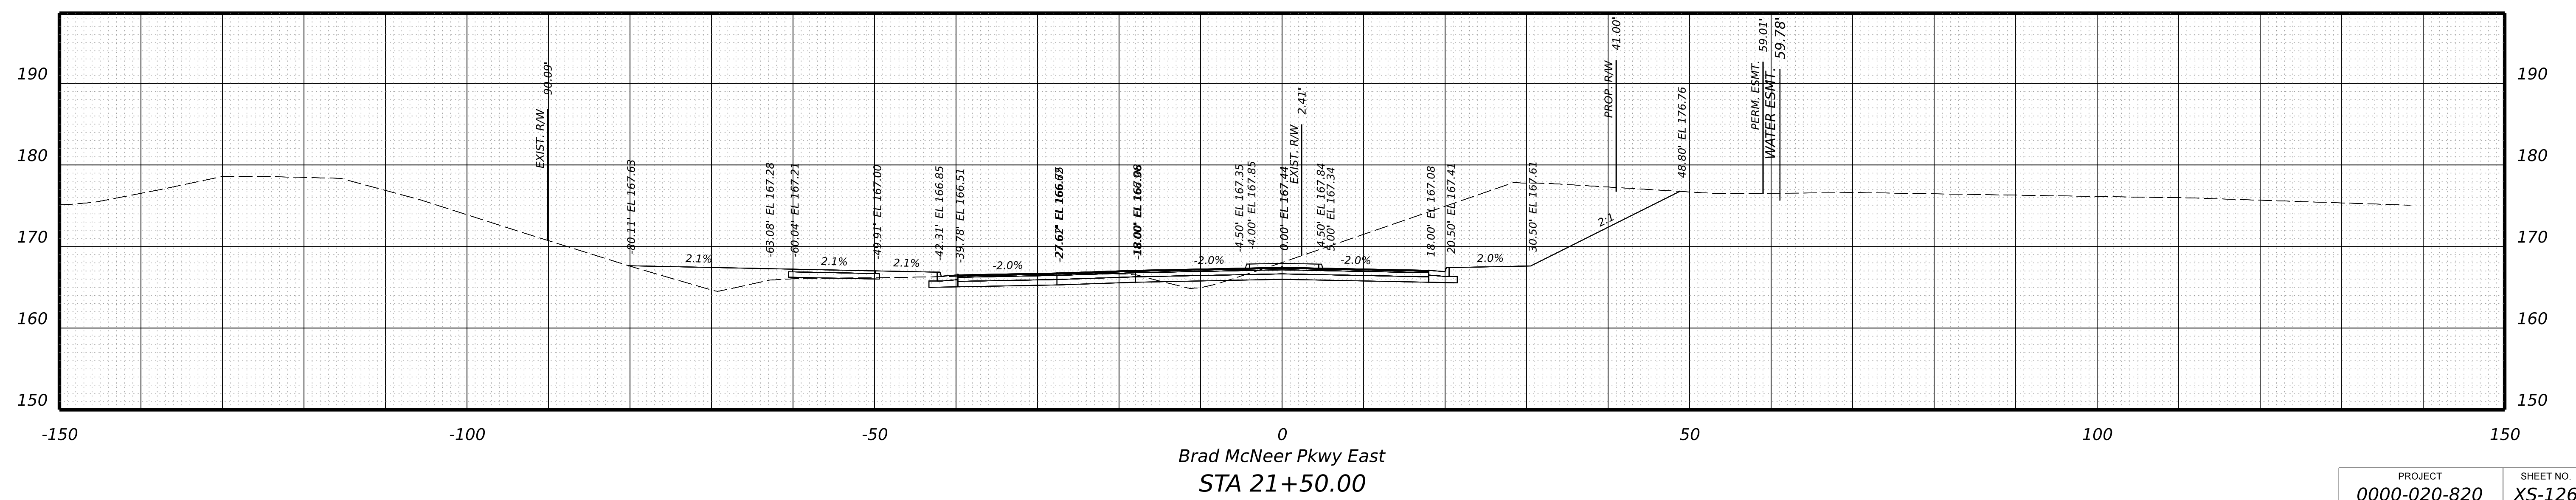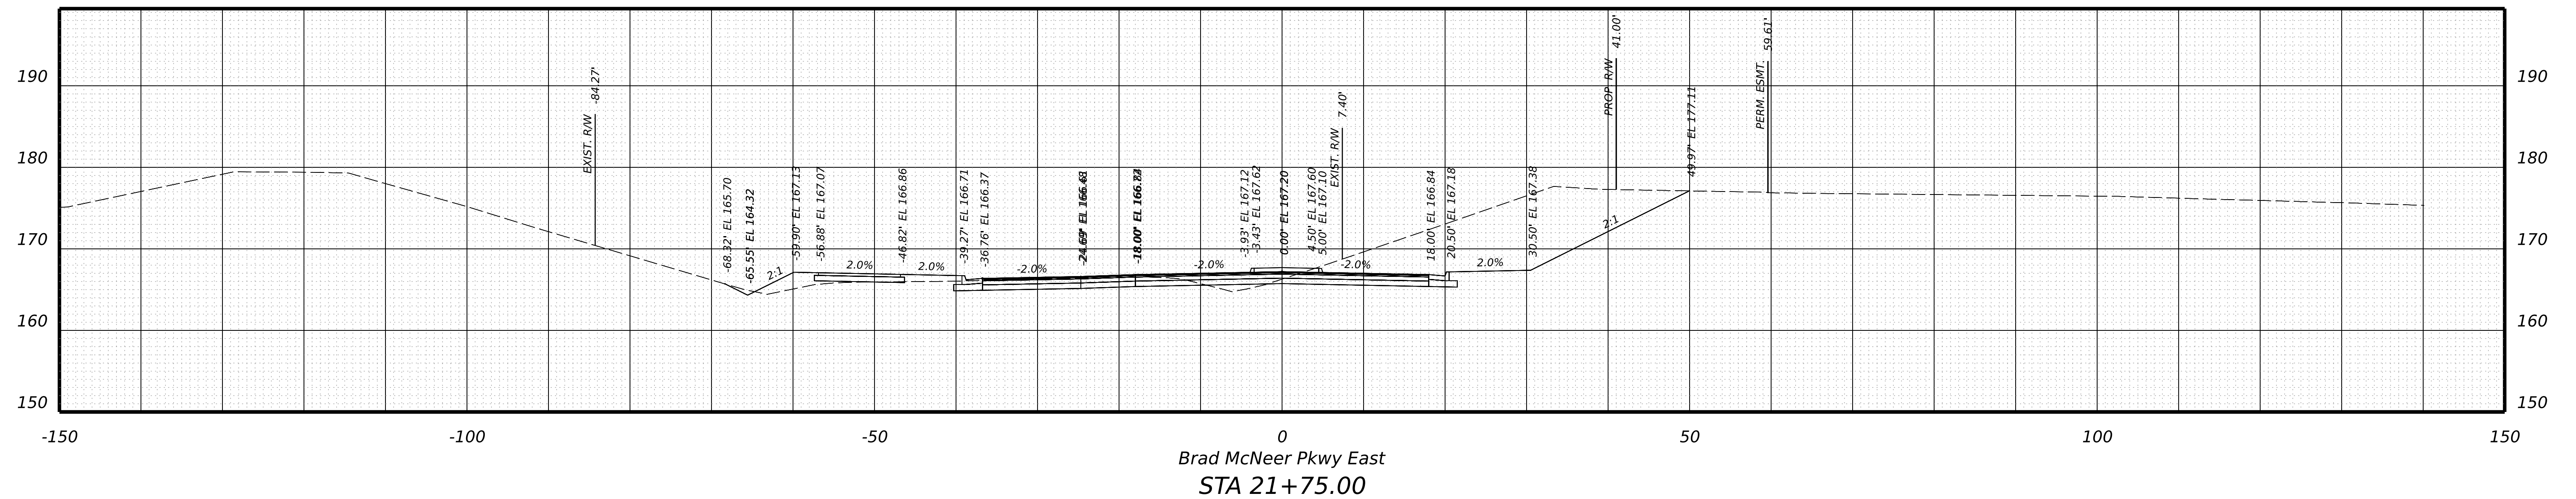

PROJECT	SHEET NO.
0000-020-820	XS-126

COUNTY LIN NO.: 21-0015  
COUNTY PROJECT NO.: 18-0227



PROJECT MANAGER \_ BILL AREL (CDOT) - (804) 748-1037 \_  
SURVEYED BY, DATE \_ TIMMONS GROUP (804) 200-6500 4/2020 \_  
DESIGN BY \_ TIMMONS GROUP (804) 200-6500 \_  
SUBSURFACE UTILITY BY, DATE TIMMONS GROUP (804) 200-6500 4/2020


**RW PLANS**

THESE PLANS ARE UNFINISHED AND UNAPPROVED AND ARE NOT TO BE USED FOR ANY TYPE OF CONSTRUCTION.


**CROSS SECTIONS**  
SCALE 1 IN. = 10 FT

DESIGN FEATURES RELATING TO CONSTRUCTION OR TO REGULATION AND CONTROL OF TRAFFIC MAY BE SUBJECT TO CHANGE AS DEEMED NECESSARY BY THE DEPARTMENT

REVISED	STATE	STATE		SHEET NO.
	ROUTE	PROJECT		
	VA.	000	0000-020-820 R201,C501	XS-127

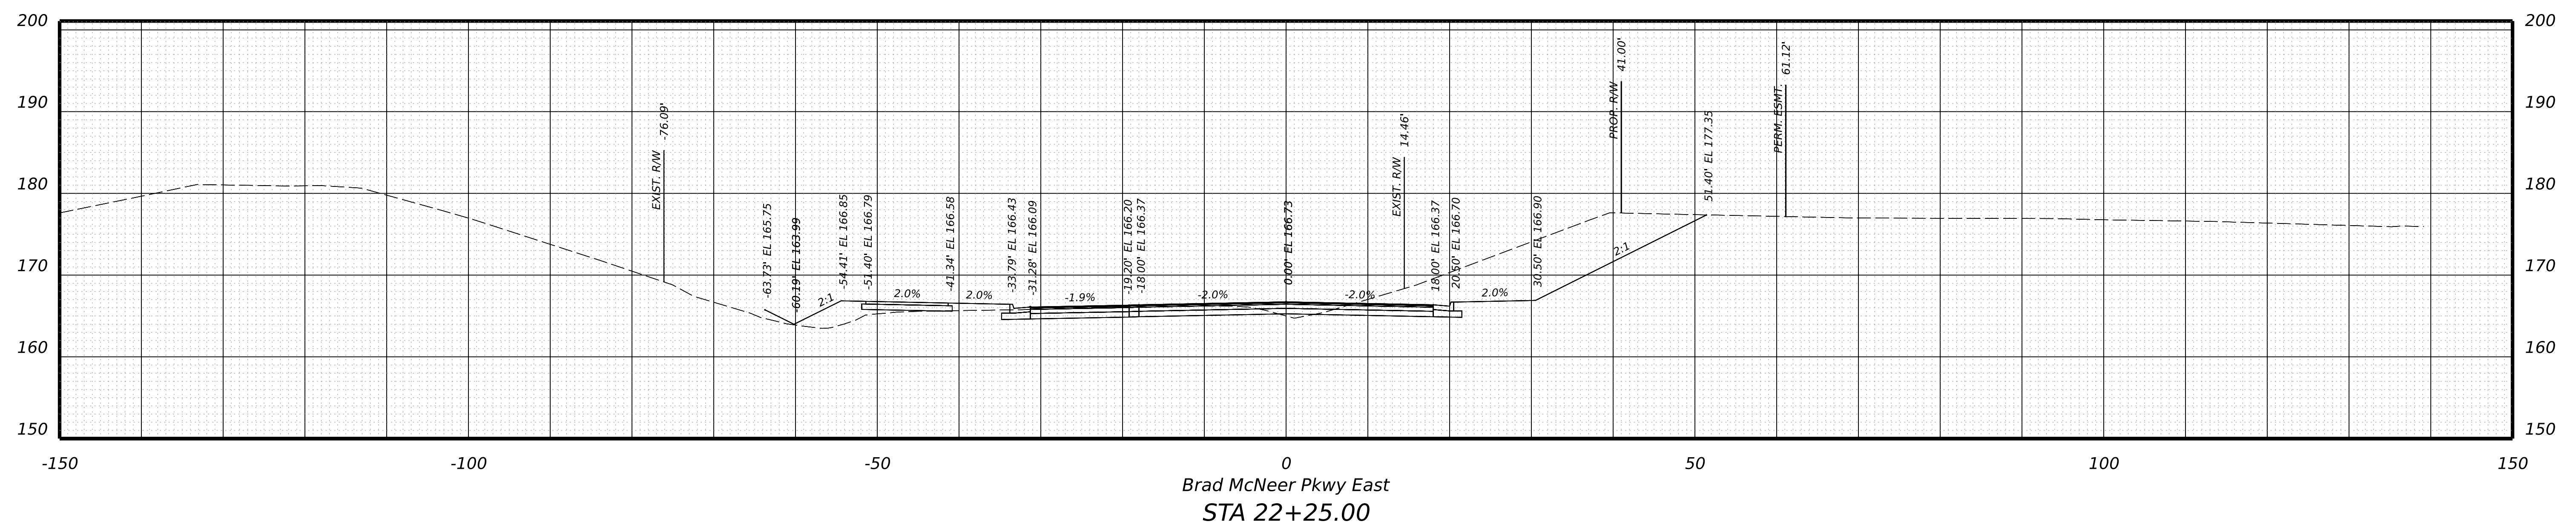

Brad McNeer Pkwy East  
STA 22+25.00

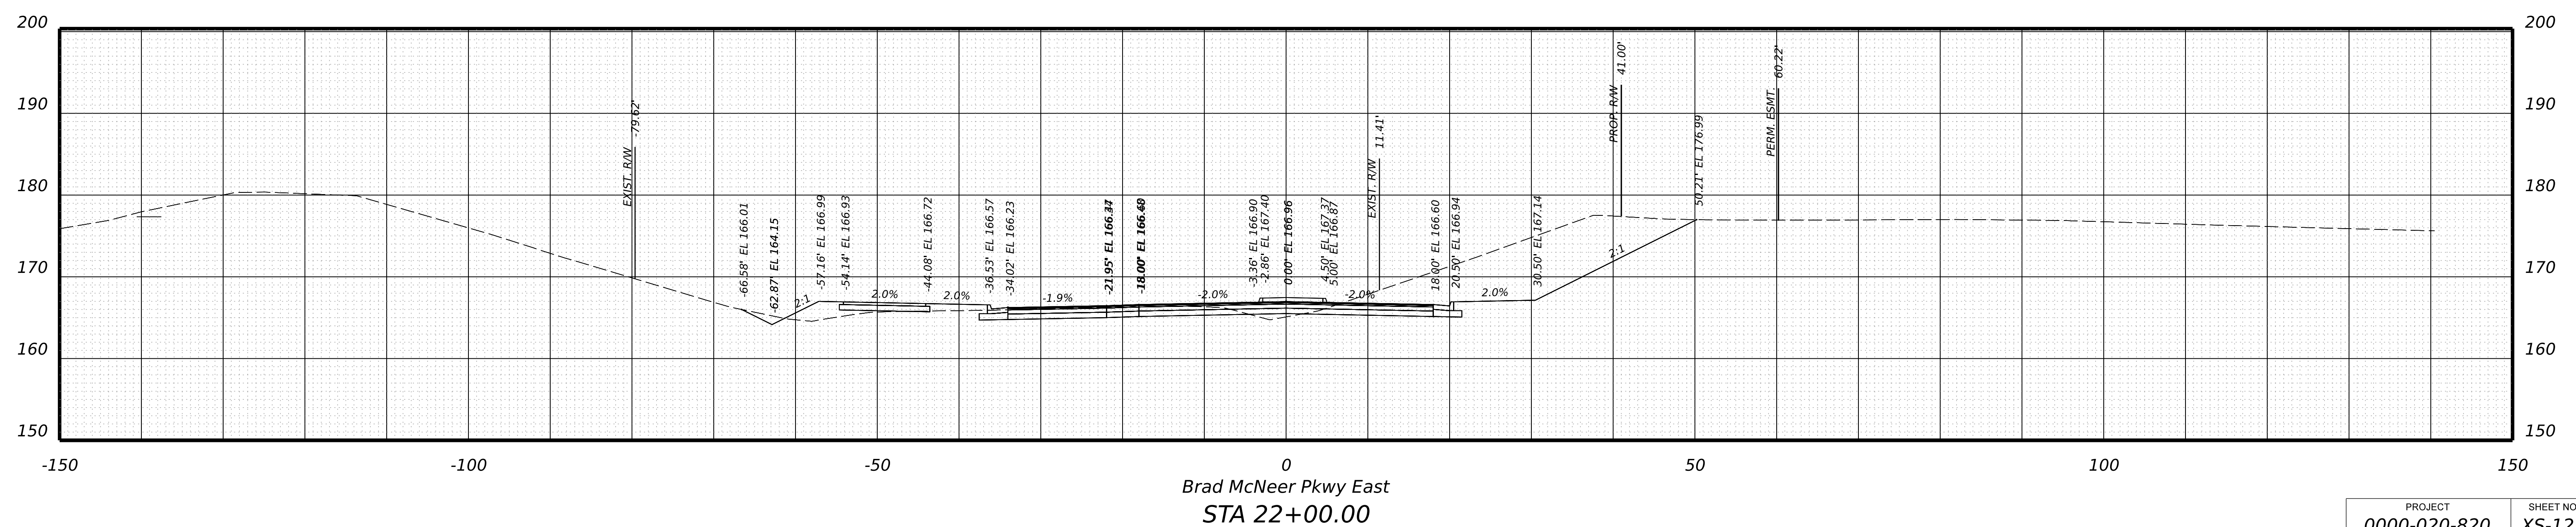

Brad McNeer Pkwy East  
STA 22+00.00

PROJECT	SHEET NO.
0000-020-820	XS-127

PROJECT MANAGER \_ BILL AREL (CDOT) - (804) 748-1037 \_  
SURVEYED BY, DATE \_ TIMMONS GROUP (804) 200-6500 4/2020 \_  
DESIGN BY \_ TIMMONS GROUP (804) 200-6500 \_  
SUBSURFACE UTILITY BY, DATE TIMMONS GROUP (804) 200-6500 4/2020 \_



**RW PLANS**

THESE PLANS ARE UNFINISHED AND UNAPPROVED AND ARE NOT TO BE USED FOR ANY TYPE OF CONSTRUCTION.

**CROSS SECTIONS**  
SCALE 1 IN. = 10 FT

DESIGN FEATURES RELATING TO CONSTRUCTION OR TO REGULATION AND CONTROL OF TRAFFIC MAY BE SUBJECT TO CHANGE AS DEEMED NECESSARY BY THE DEPARTMENT

REVISED	STATE	STATE		SHEET NO.
	ROUTE	PROJECT		
	VA.	000	0000-020-820 R201,C501	XS-128

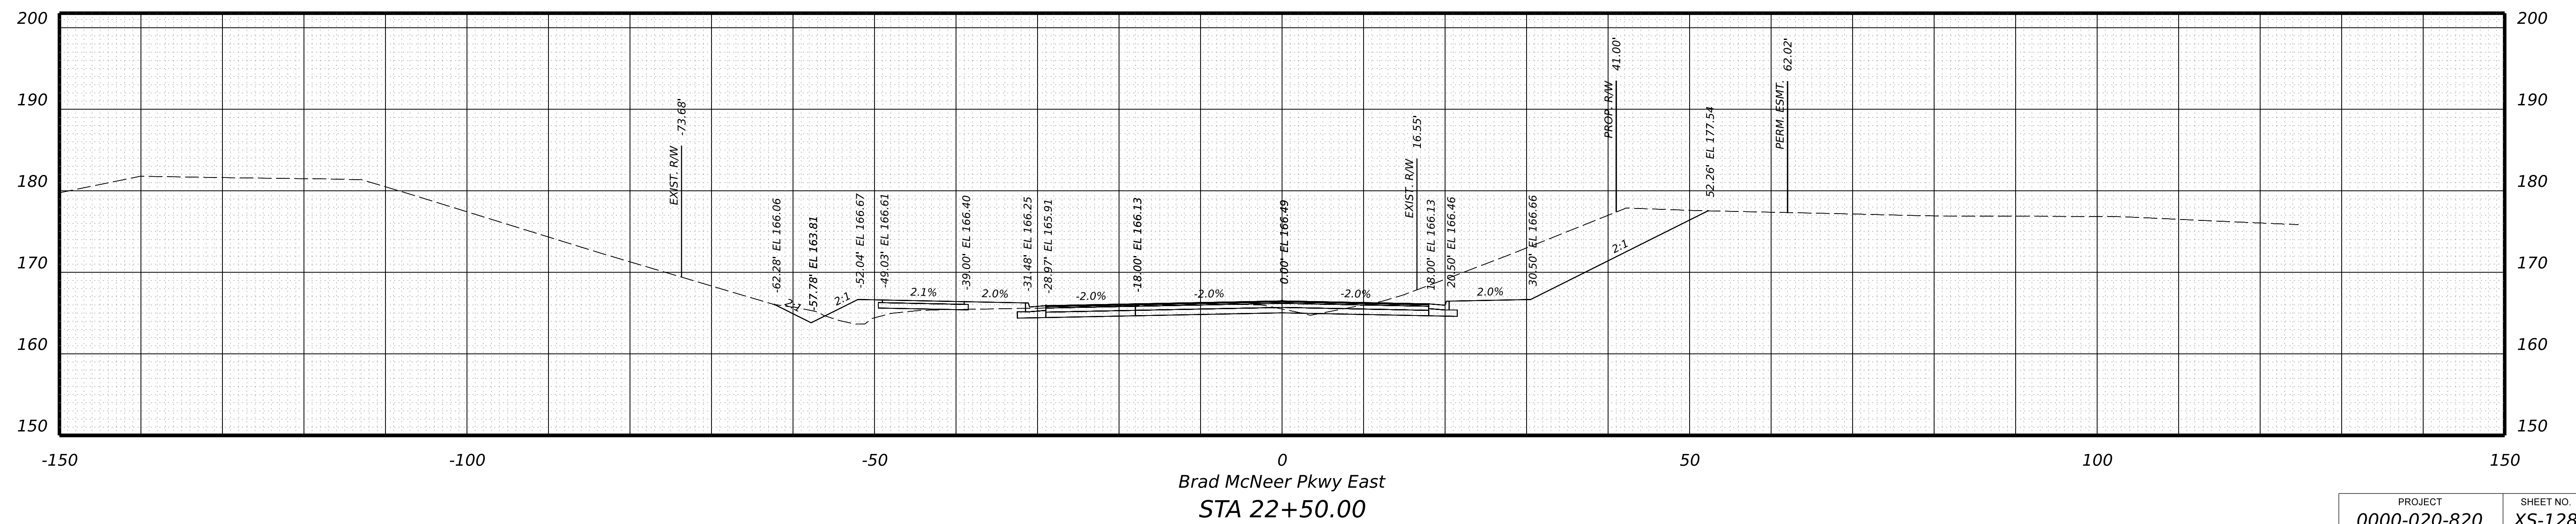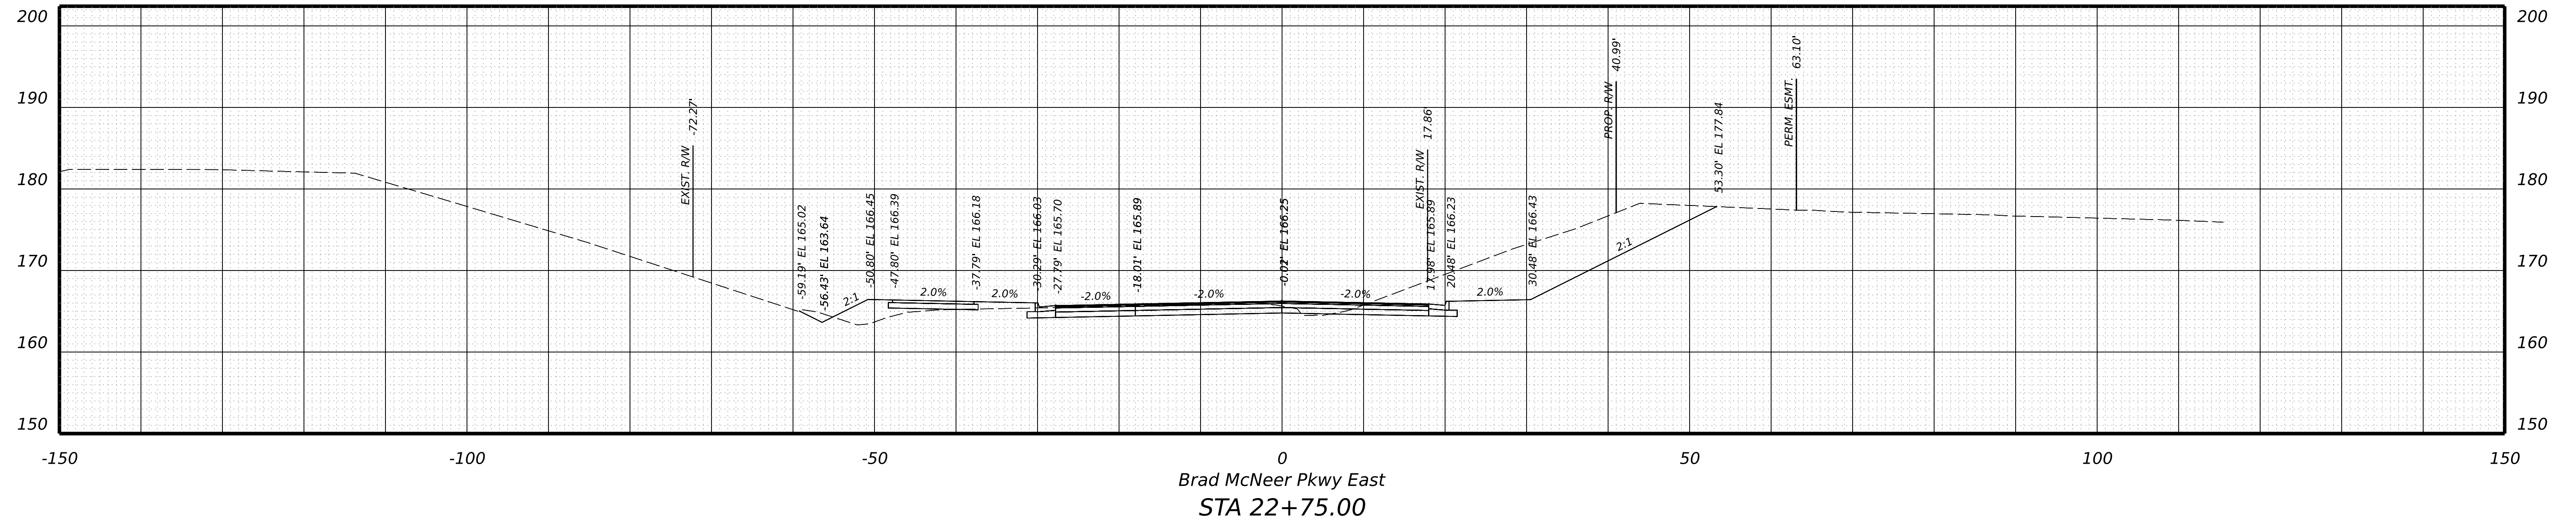

PROJECT	SHEET NO.
0000-020-820	XS-128

PROJECT MANAGER \_ BILL AREL (CDOT) - (804) 748-1037  
 SURVEYED BY, DATE \_ TIMMONS GROUP (804) 200-6500 4/2020  
 DESIGN BY \_ TIMMONS GROUP (804) 200-6500  
 SUBSURFACE UTILITY BY, DATE TIMMONS GROUP (804) 200-6500 4/2020



**RW PLANS**

THESE PLANS ARE UNFINISHED AND UNAPPROVED AND ARE NOT TO BE USED FOR ANY TYPE OF CONSTRUCTION.

**CROSS SECTIONS**  
SCALE 1 IN. = 10 FT

DESIGN FEATURES RELATING TO CONSTRUCTION OR TO REGULATION AND CONTROL OF TRAFFIC MAY BE SUBJECT TO CHANGE AS DEEMED NECESSARY BY THE DEPARTMENT

REVISED	STATE	STATE		SHEET NO.
	ROUTE	PROJECT		
	VA.	000	0000-020-820 R201,C501	XS-129

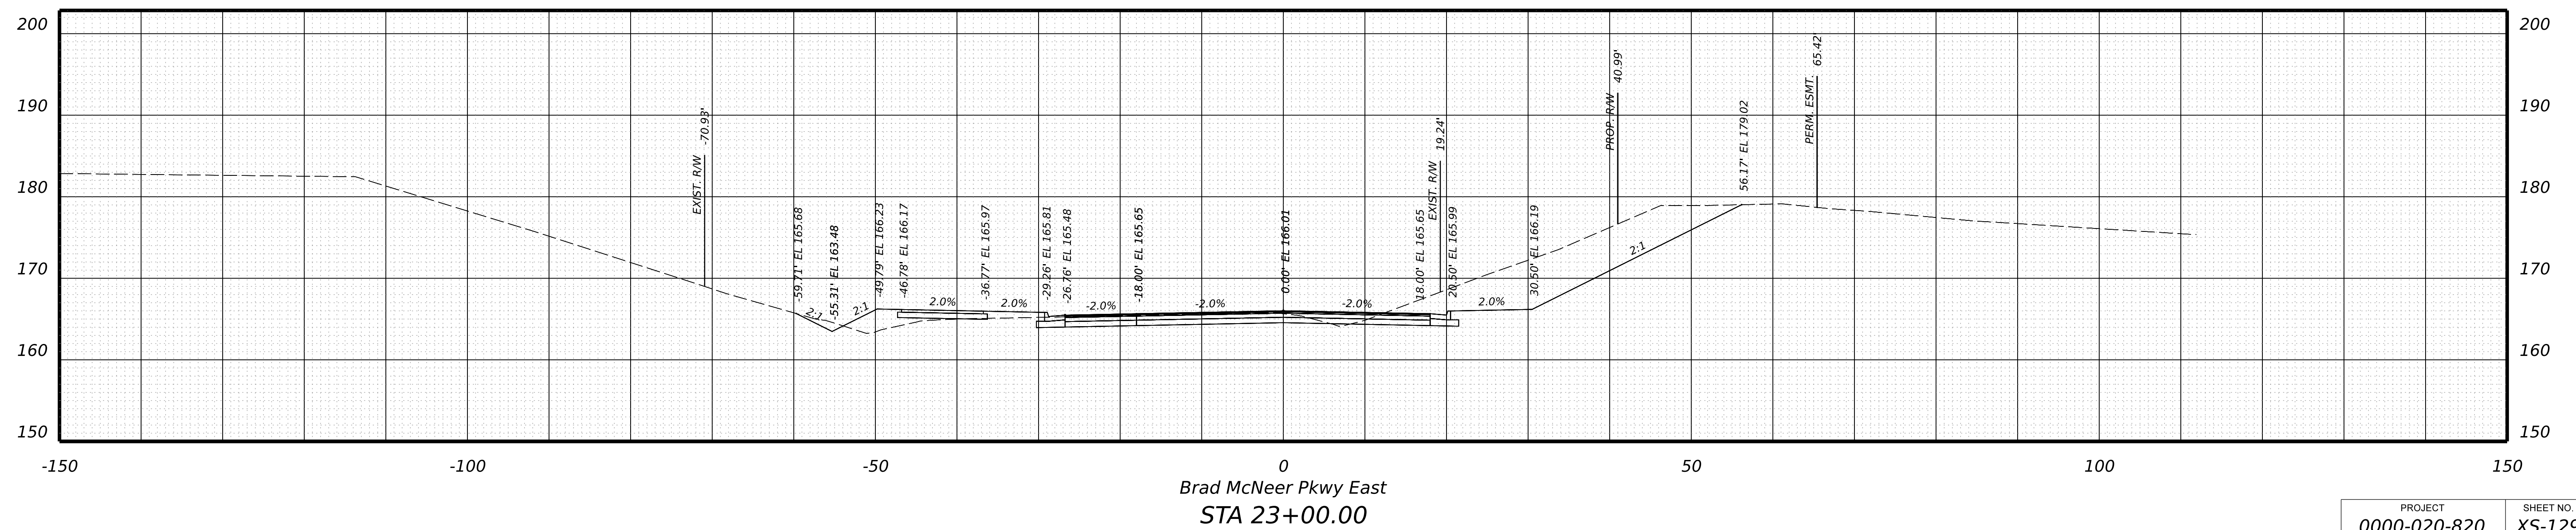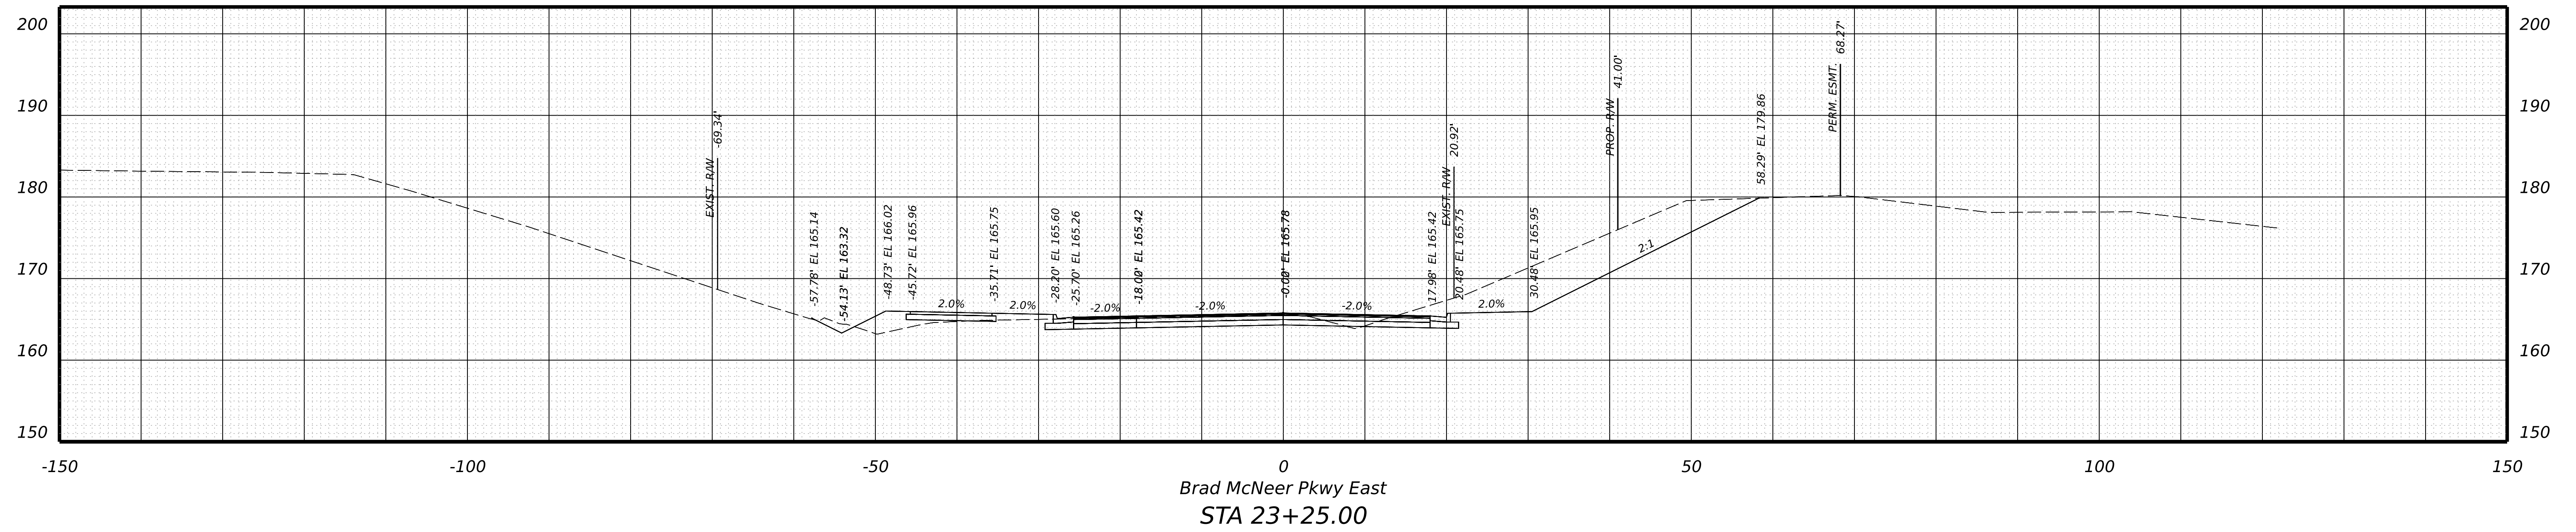

PROJECT	SHEET NO.
0000-020-820	XS-129

PROJECT MANAGER \_ BILL AREL (CDOT) - (804) 748-1037 \_  
SURVEYED BY, DATE \_ TIMMONS GROUP (804) 200-6500 4/2020 \_  
DESIGN BY \_ TIMMONS GROUP (804) 200-6500 \_  
SUBSURFACE UTILITY BY, DATE TIMMONS GROUP (804) 200-6500 4/2020 \_



**RW PLANS**

THESE PLANS ARE UNFINISHED AND UNAPPROVED AND ARE NOT TO BE USED FOR ANY TYPE OF CONSTRUCTION.

**CROSS SECTIONS**  
SCALE 1 IN. = 10 FT

DESIGN FEATURES RELATING TO CONSTRUCTION OR TO REGULATION AND CONTROL OF TRAFFIC MAY BE SUBJECT TO CHANGE AS DEEMED NECESSARY BY THE DEPARTMENT

REVISED	STATE	STATE		SHEET NO.
	VA.	ROUTE 000	PROJECT 0000-020-820 R201,C501	

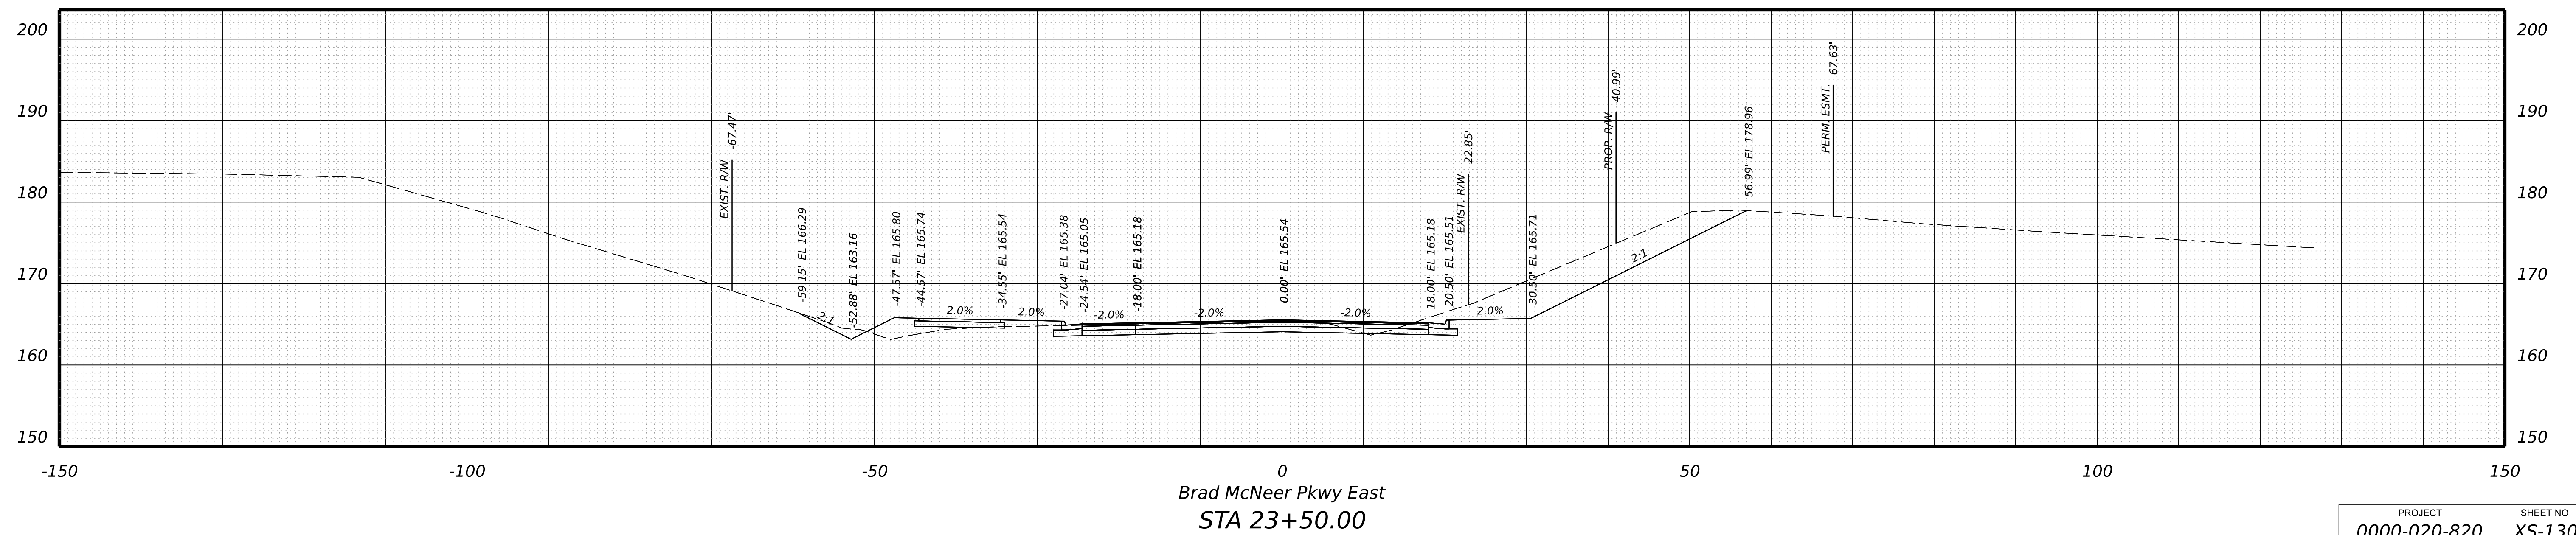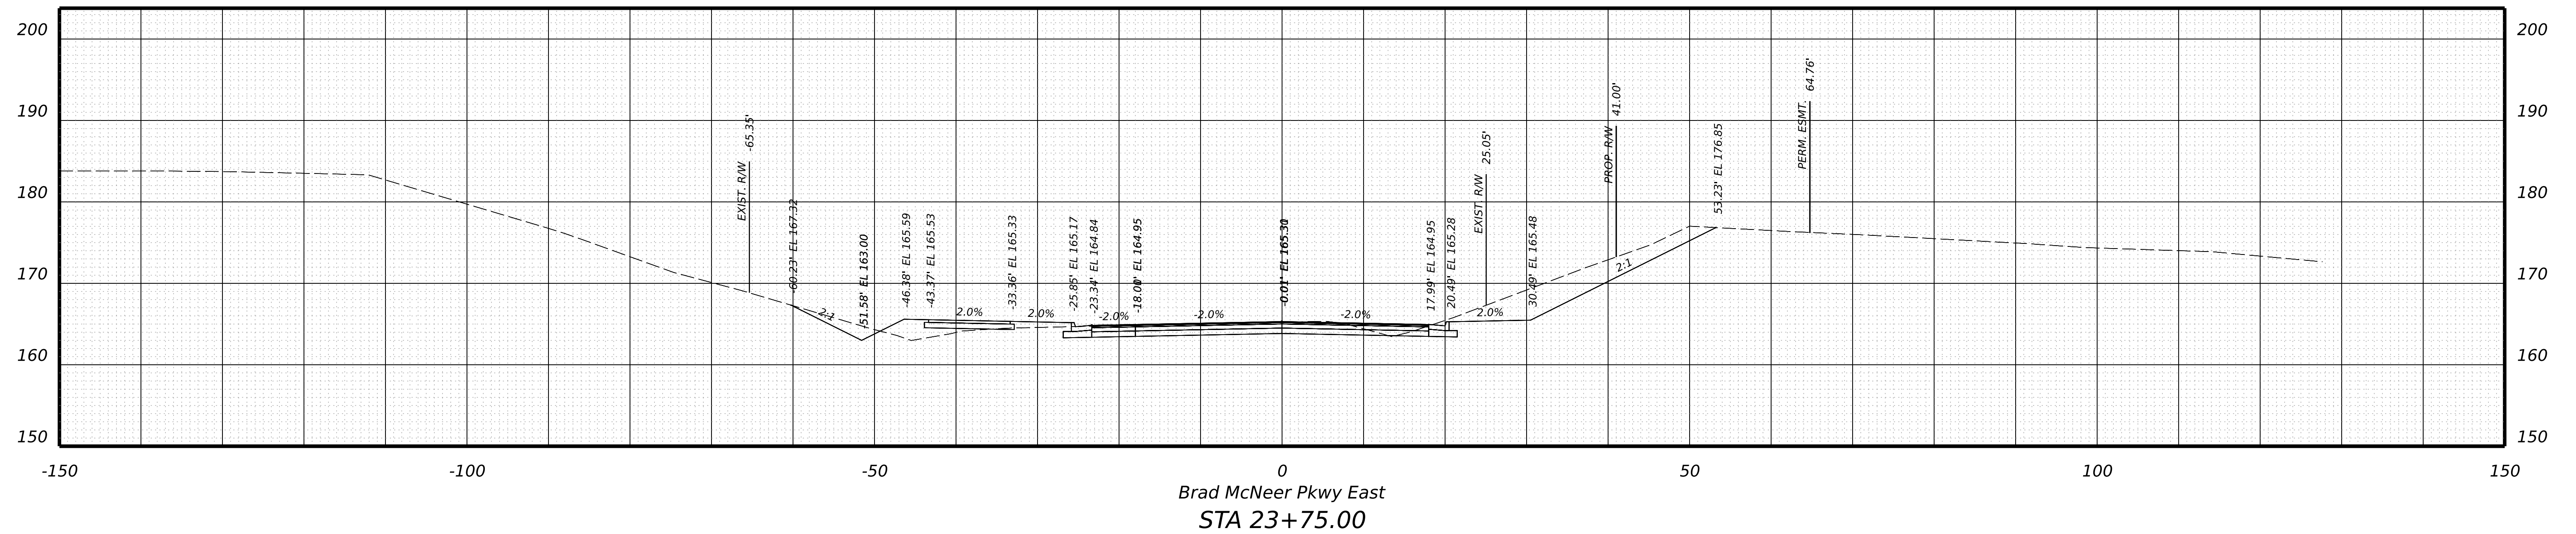

PROJECT	SHEET NO.
0000-020-820	XS-130

PROJECT MANAGER \_ BILL AREL (CDOT) - (804) 748-1037  
SURVEYED BY, DATE \_ TIMMONS GROUP (804) 200-6500 4/2020  
DESIGN BY \_ TIMMONS GROUP (804) 200-6500  
SUBSURFACE UTILITY BY, DATE TIMMONS GROUP (804) 200-6500 4/2020



**RW PLANS**

THESE PLANS ARE UNFINISHED AND UNAPPROVED AND ARE NOT TO BE USED FOR ANY TYPE OF CONSTRUCTION.

**CROSS SECTIONS**  
SCALE 1 IN. = 10 FT

DESIGN FEATURES RELATING TO CONSTRUCTION OR TO REGULATION AND CONTROL OF TRAFFIC MAY BE SUBJECT TO CHANGE AS DEEMED NECESSARY BY THE DEPARTMENT

REVISED	STATE	STATE		SHEET NO.
	ROUTE	PROJECT		
	VA.	000	0000-020-820 R201,C501	XS-131

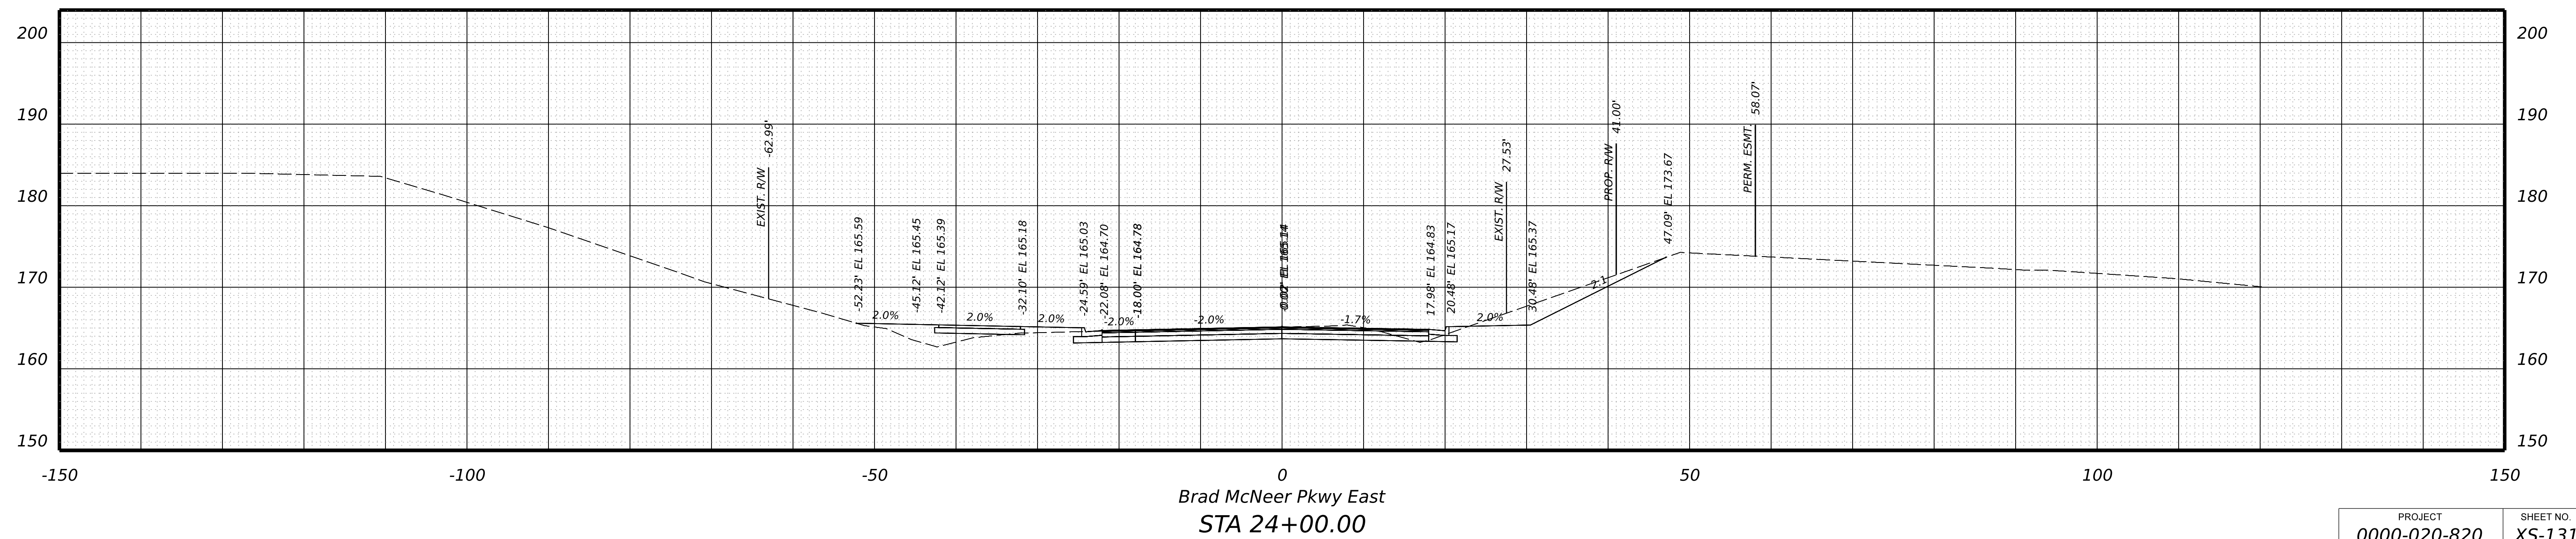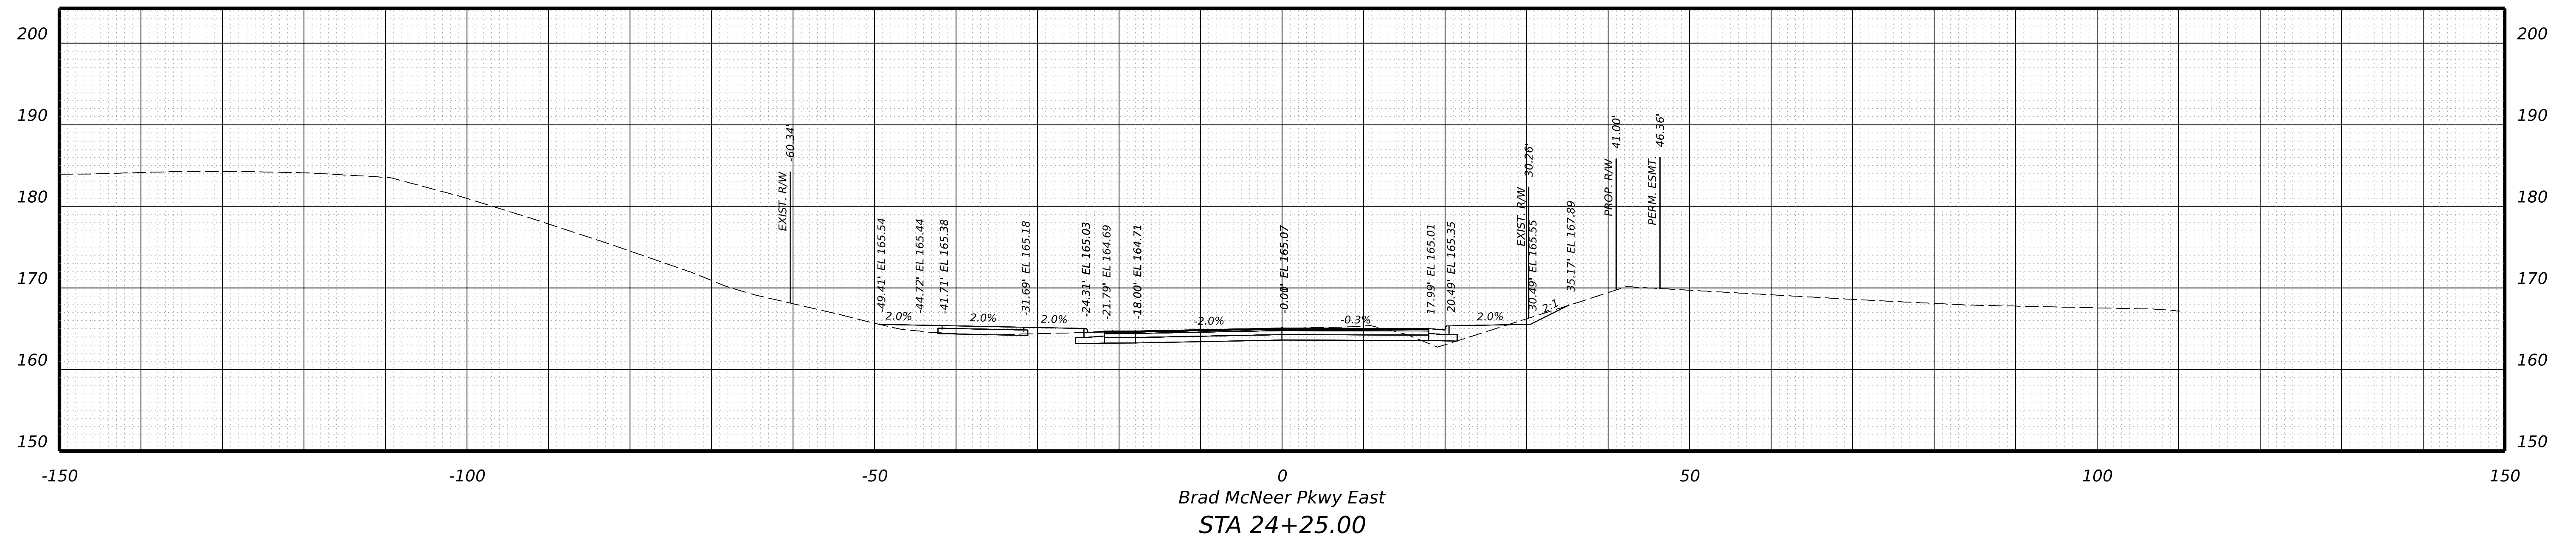

PROJECT	SHEET NO.
0000-020-820	XS-131



PROJECT MANAGER \_ BILL AREL (CDOT) - (804) 748-1037  
 SURVEYED BY, DATE \_ TIMMONS GROUP (804) 200-6500 4/2020  
 DESIGN BY \_ TIMMONS GROUP (804) 200-6500  
 SUBSURFACE UTILITY BY, DATE TIMMONS GROUP (804) 200-6500 4/2020



**RW PLANS**

THESE PLANS ARE UNFINISHED AND UNAPPROVED AND ARE NOT TO BE USED FOR ANY TYPE OF CONSTRUCTION.

**CROSS SECTIONS**  
SCALE 1 IN. = 10 FT

DESIGN FEATURES RELATING TO CONSTRUCTION OR TO REGULATION AND CONTROL OF TRAFFIC MAY BE SUBJECT TO CHANGE AS DEEMED NECESSARY BY THE DEPARTMENT

REVISED	STATE	STATE		SHEET NO.
	ROUTE	PROJECT		
	VA.	000	0000-020-820 R201,C501	XS-132

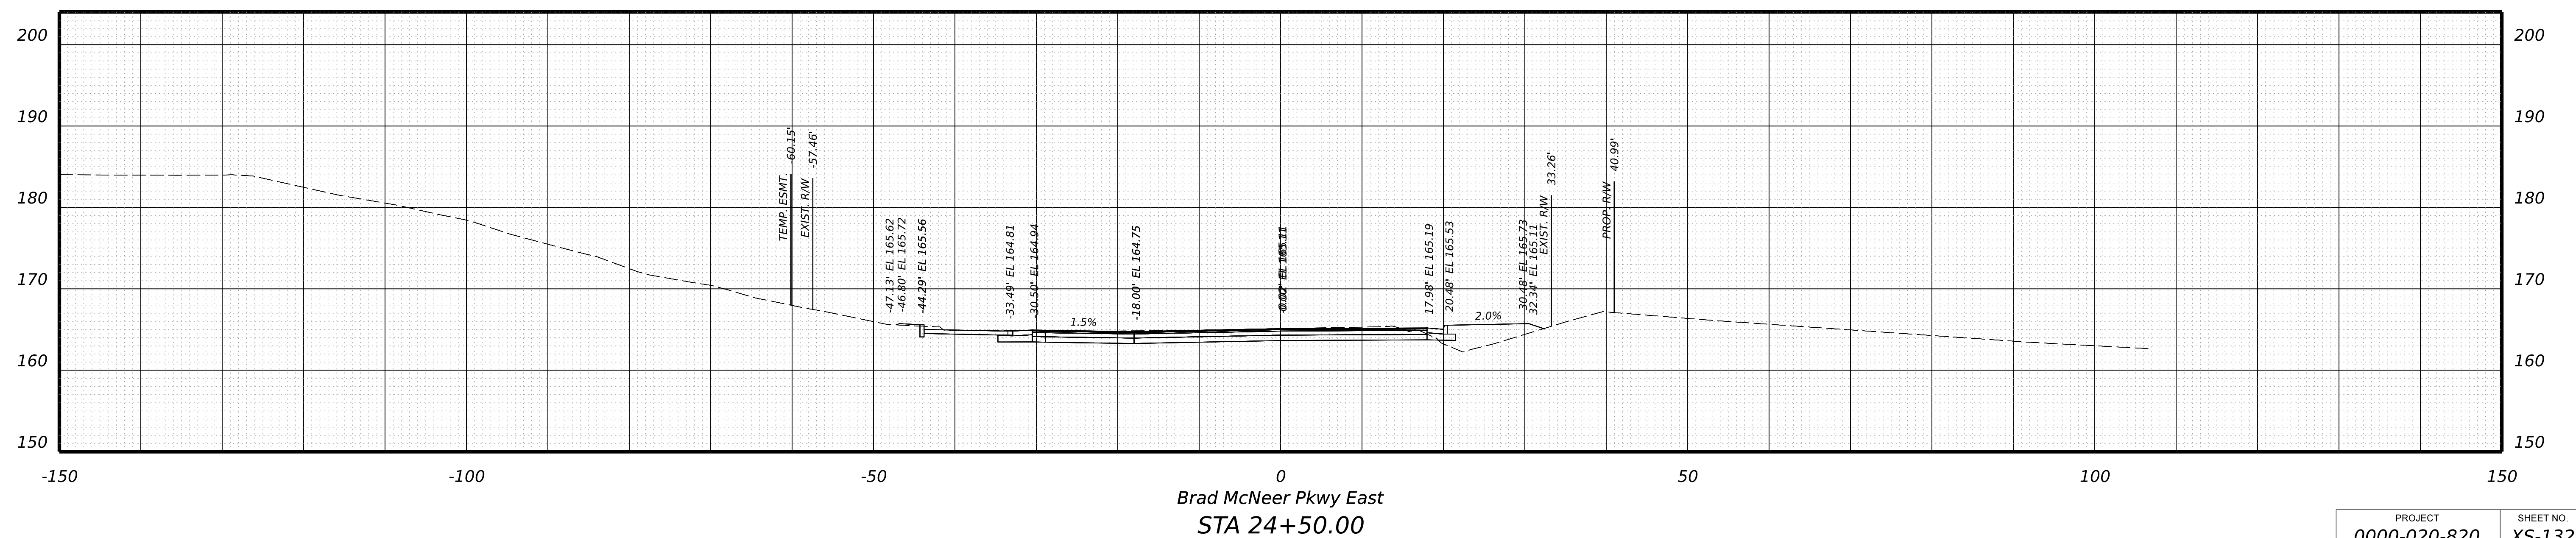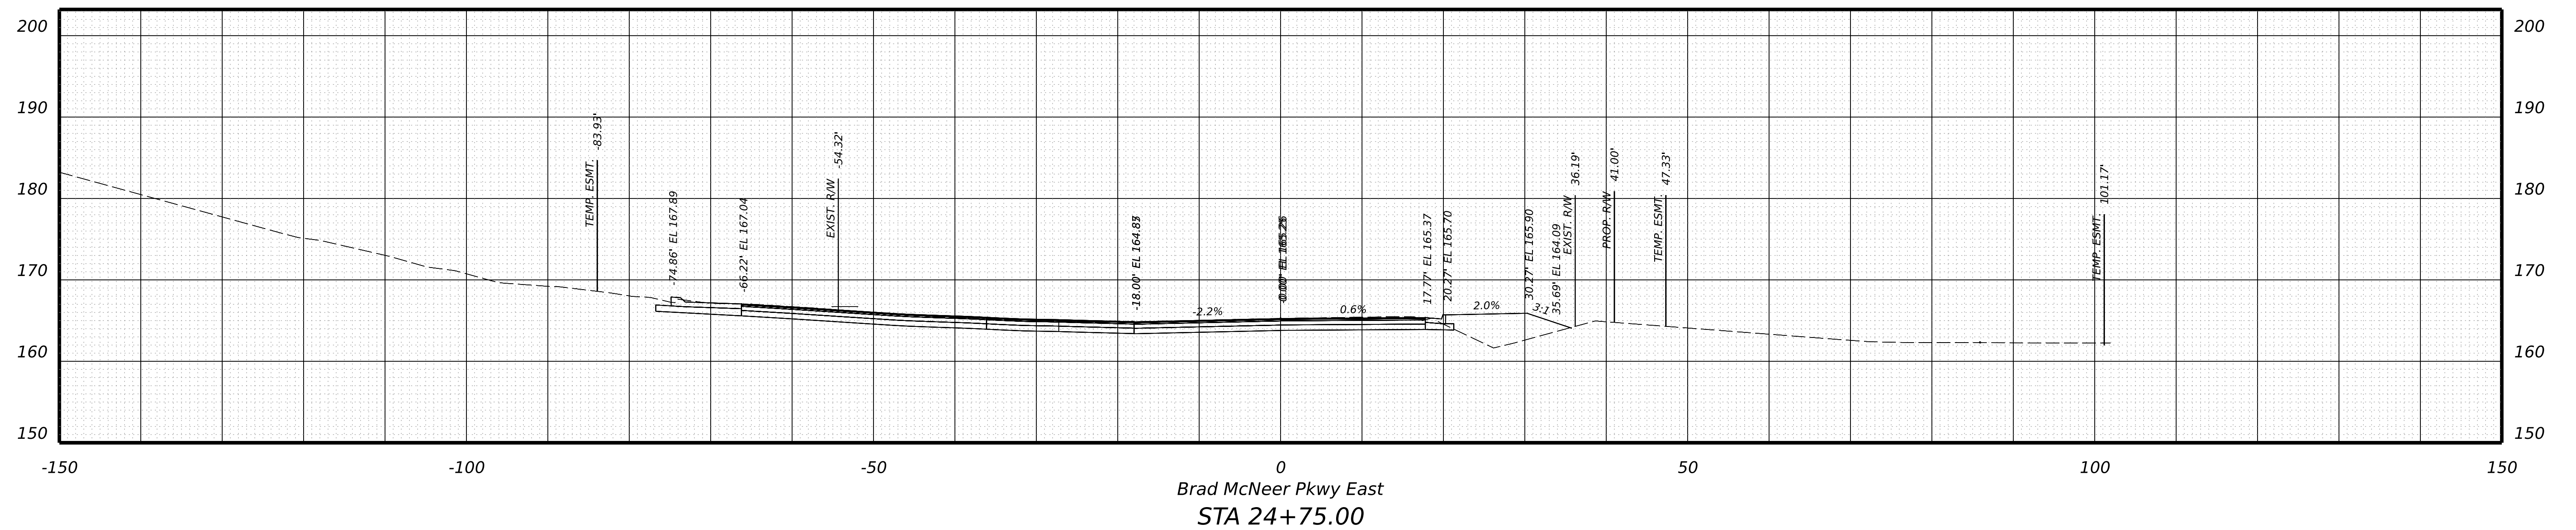

PROJECT	SHEET NO.
0000-020-820	XS-132

PROJECT MANAGER \_ BILL AREL (CDOT) - (804) 748-1037 \_  
SURVEYED BY, DATE \_ TIMMONS GROUP (804) 200-6500 4/2020 \_  
DESIGN BY \_ TIMMONS GROUP (804) 200-6500 \_  
SUBSURFACE UTILITY BY, DATE TIMMONS GROUP (804) 200-6500 4/2020




**RW PLANS**

**CROSS SECTIONS**  
SCALE 1 IN. = 10 FT

DESIGN FEATURES RELATING TO CONSTRUCTION  
OR TO REGULATION AND CONTROL OF TRAFFIC  
MAY BE SUBJECT TO CHANGE AS DEEMED  
NECESSARY BY THE DEPARTMENT

REVISED	STATE	ROUTE	STATE	PROJECT	SHEET NO.
	VA.	000		0000-020-820 R201,C501	XS-133

THESE PLANS ARE UNFINISHED AND  
UNAPPROVED AND ARE NOT TO BE  
USED FOR ANY TYPE  
CONSTRUCTION.

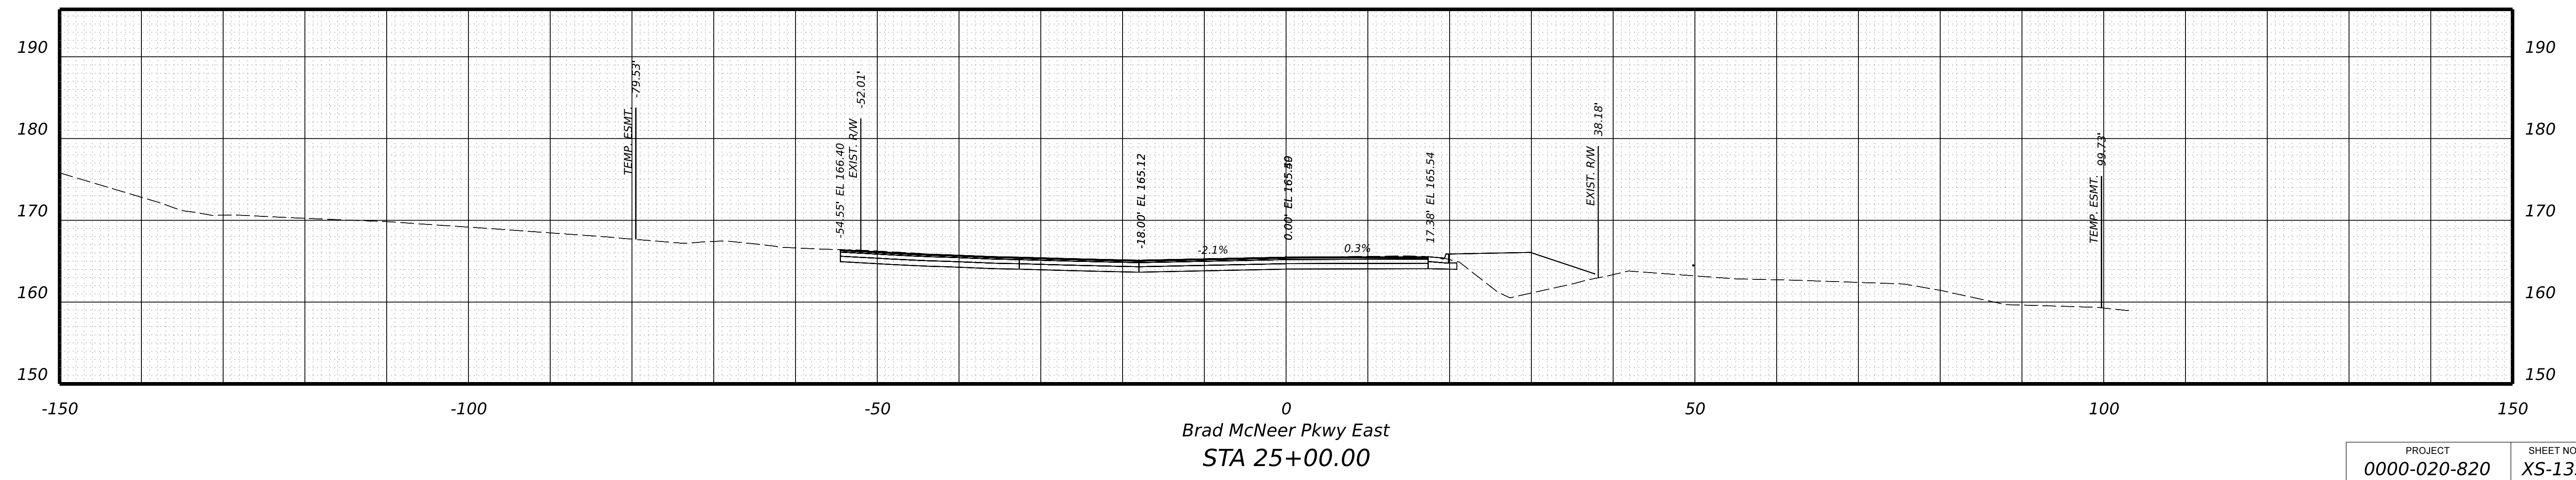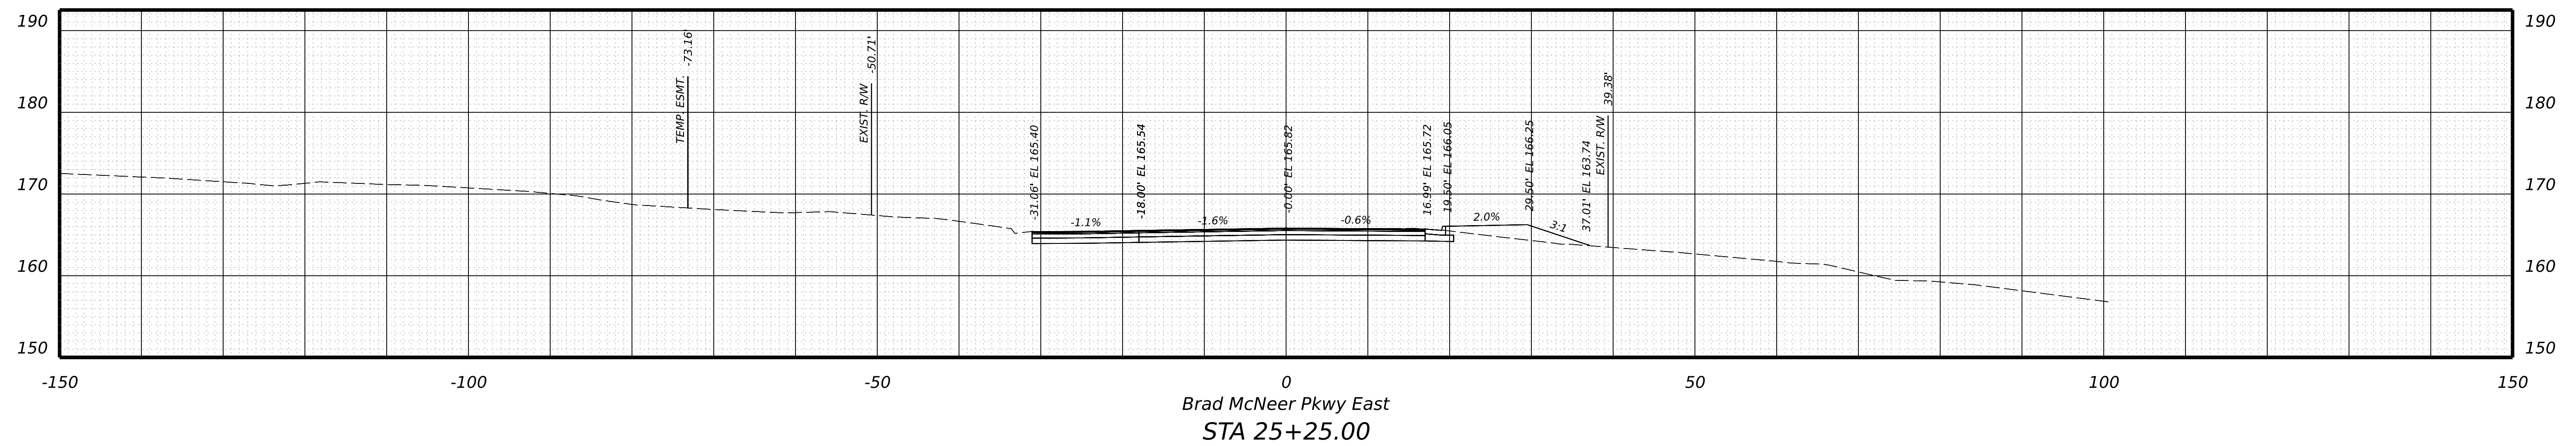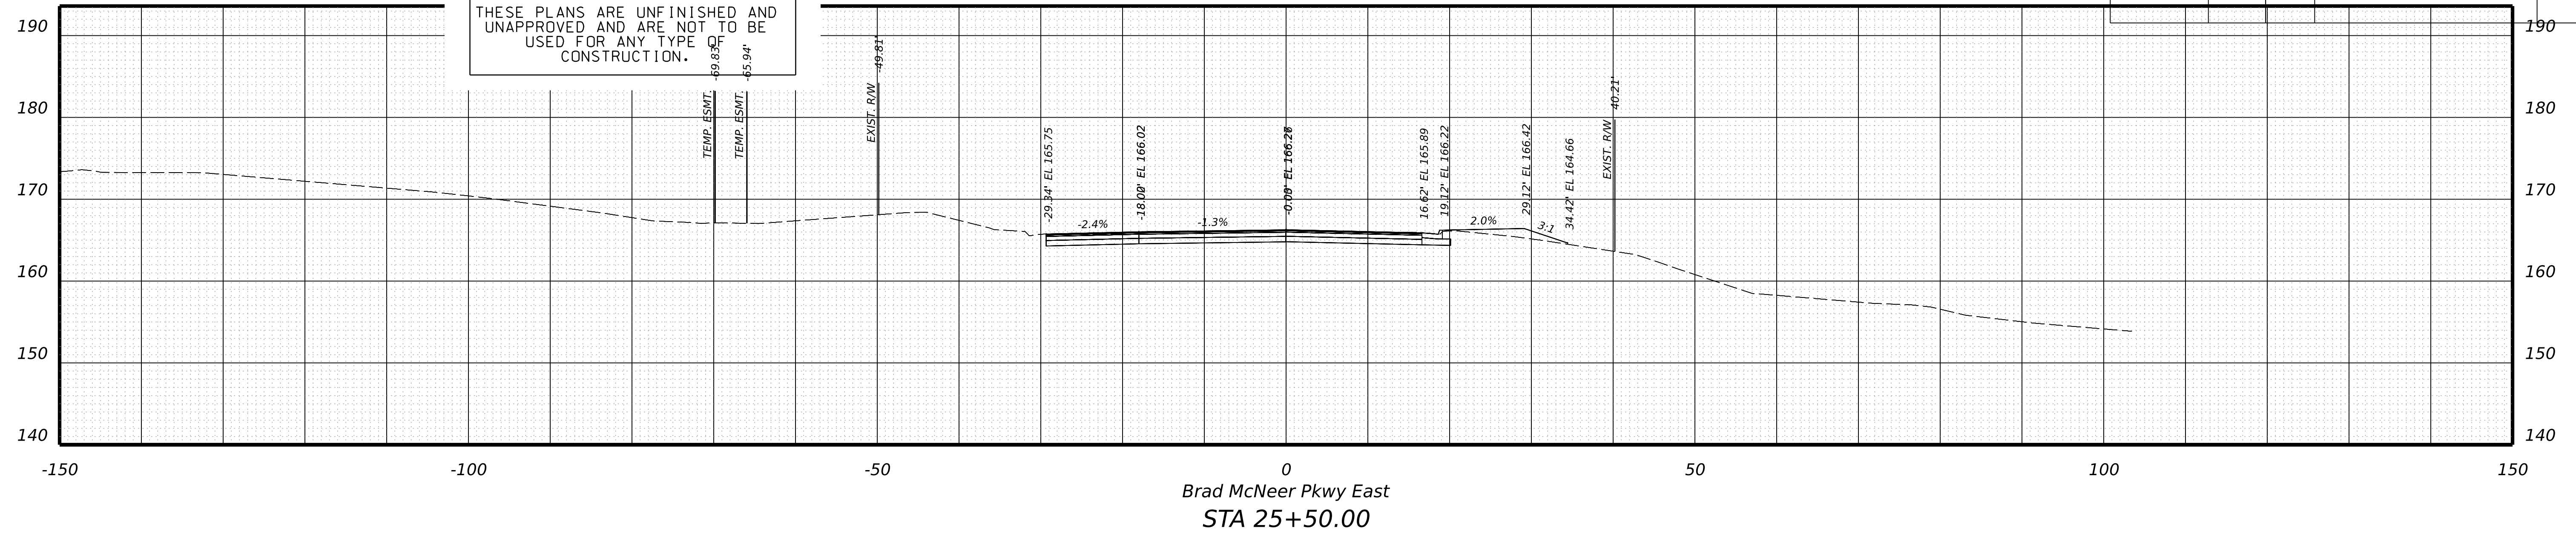

PROJECT	SHEET NO.
0000-020-820	XS-133

PROJECT MANAGER \_ BILL AREL (CDOT) - (804) 748-1037 \_  
SURVEYED BY, DATE \_ TIMMONS GROUP (804) 200-6500 4/2020 \_  
DESIGN BY \_ TIMMONS GROUP (804) 200-6500 \_  
SUBSURFACE UTILITY BY, DATE TIMMONS GROUP (804) 200-6500 4/2020



**RW PLANS**

THESE PLANS ARE UNFINISHED AND UNAPPROVED AND ARE NOT TO BE USED FOR ANY TYPE OF CONSTRUCTION.

**CROSS SECTIONS**  
SCALE 1 IN. = 10 FT

DESIGN FEATURES RELATING TO CONSTRUCTION OR TO REGULATION AND CONTROL OF TRAFFIC MAY BE SUBJECT TO CHANGE AS DEEMED NECESSARY BY THE DEPARTMENT

REVISED	STATE	STATE		SHEET NO.
	ROUTE	PROJECT		
	VA.	000	0000-020-820 R201,C501	XS-134

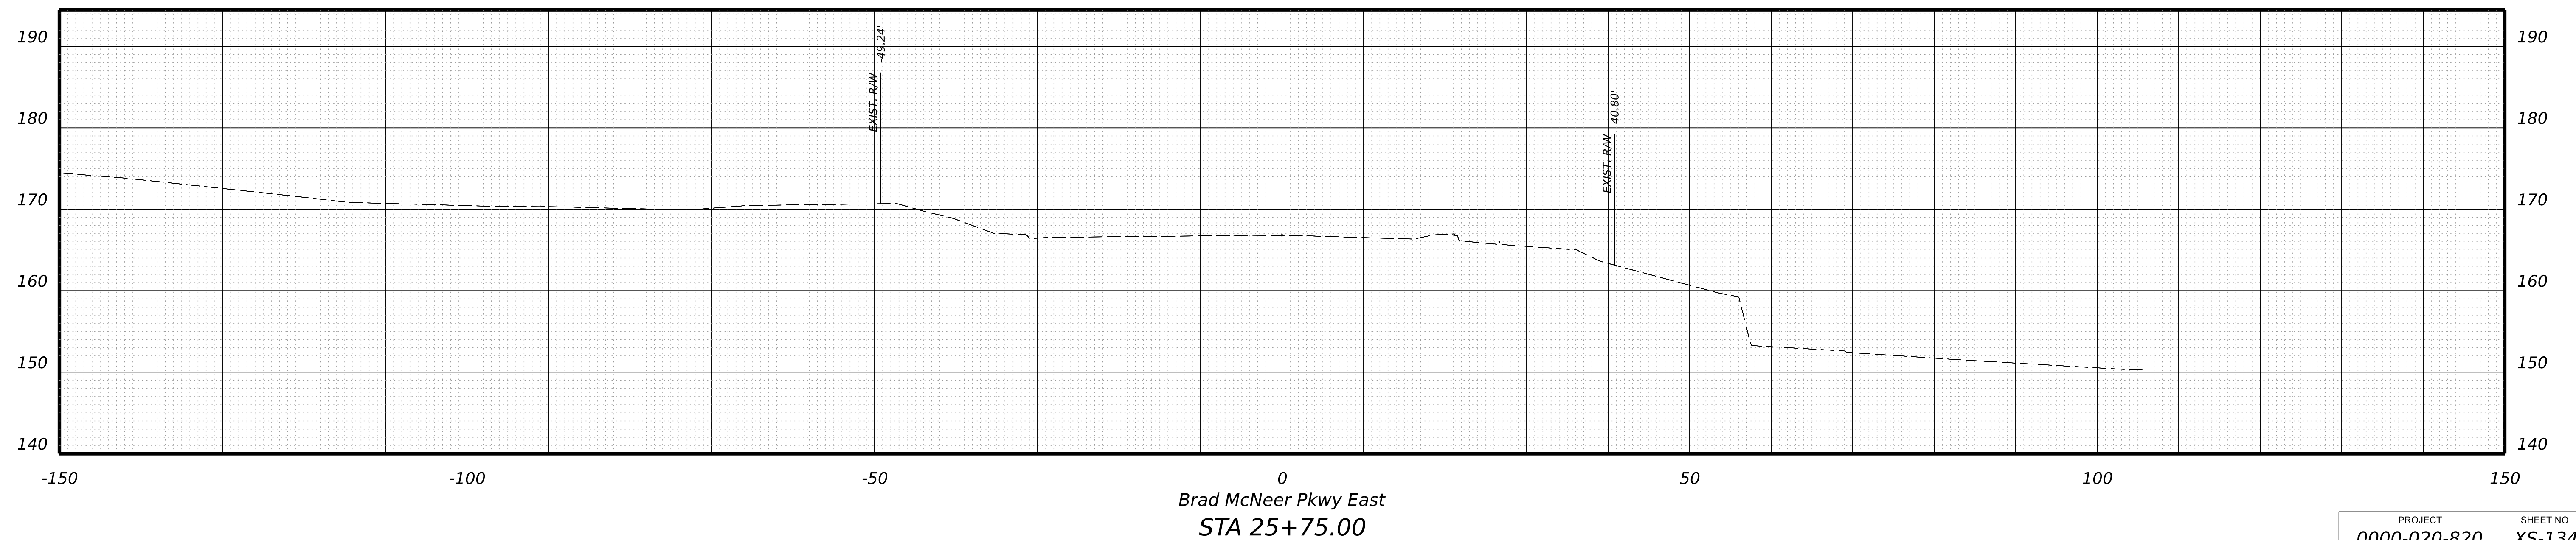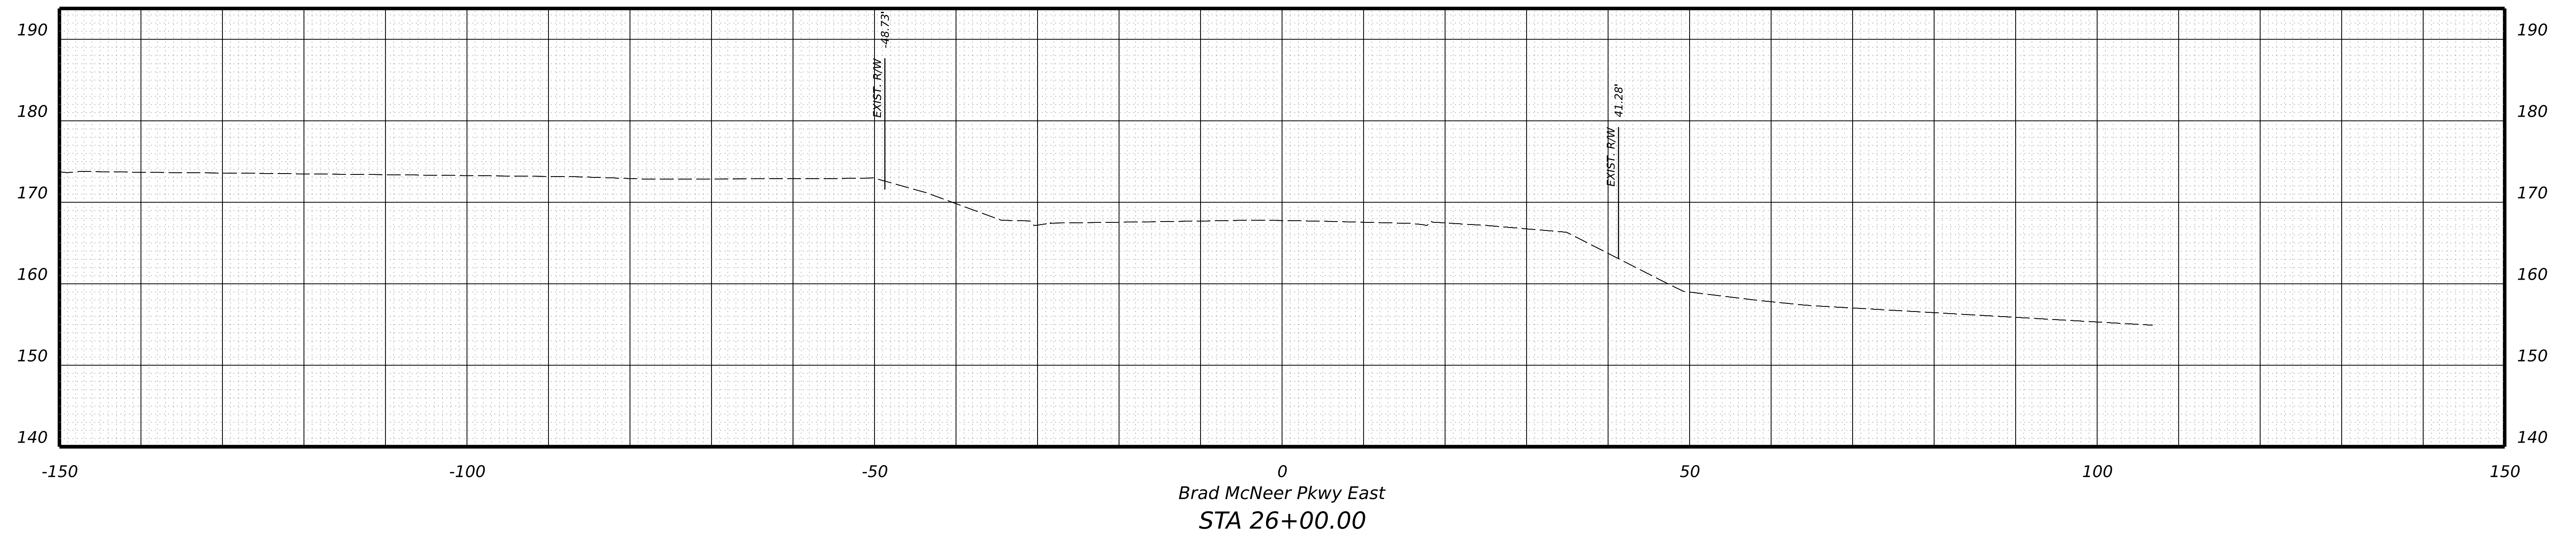

PROJECT	SHEET NO.
0000-020-820	XS-134

PROJECT MANAGER \_ BILL AREL (CDOT) - (804) 748-1037  
 SURVEYED BY, DATE \_ TIMMONS GROUP (804) 200-6500 4/2020  
 DESIGN BY \_ TIMMONS GROUP (804) 200-6500  
 SUBSURFACE UTILITY BY, DATE TIMMONS GROUP (804) 200-6500 4/2020

**RW PLANS**










THESE PLANS ARE UNFINISHED AND UNAPPROVED AND ARE NOT TO BE USED FOR ANY TYPE OF CONSTRUCTION.

**CROSS SECTIONS**

SCALE 1 IN. = 10 FT

DESIGN FEATURES RELATING TO CONSTRUCTION OR TO REGULATION AND CONTROL OF TRAFFIC MAY BE SUBJECT TO CHANGE AS DEEMED NECESSARY BY THE DEPARTMENT

REVISED	STATE	STATE		SHEET NO.
	ROUTE	PROJECT		
	VA.	000	0000-020-820 R201,C501	XS-135

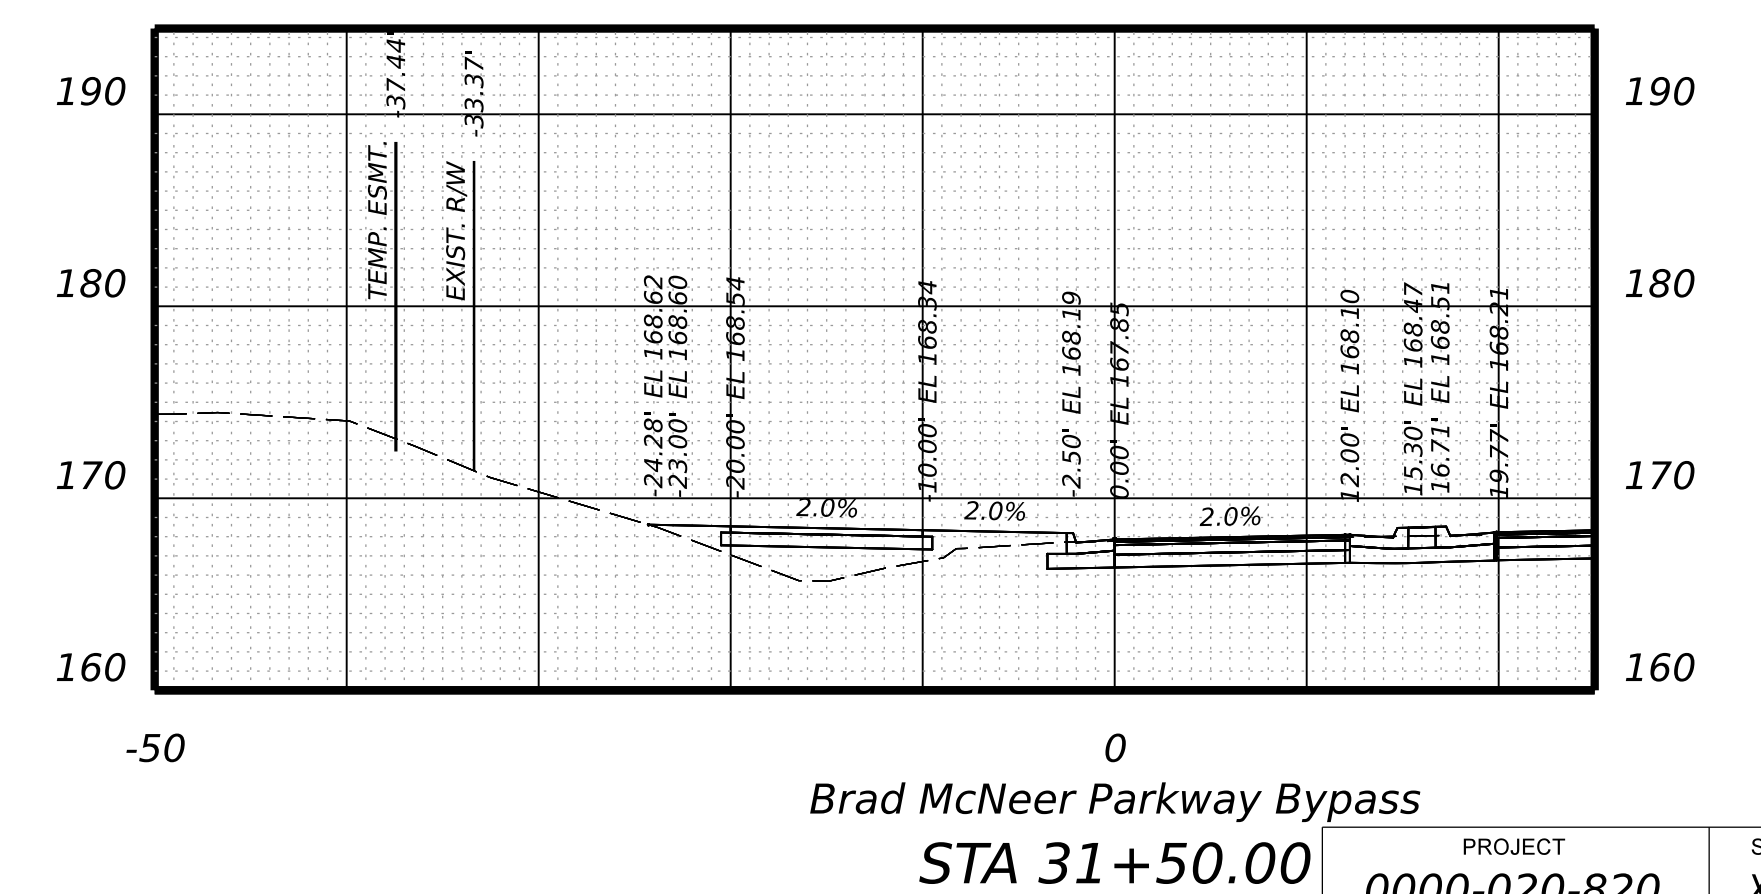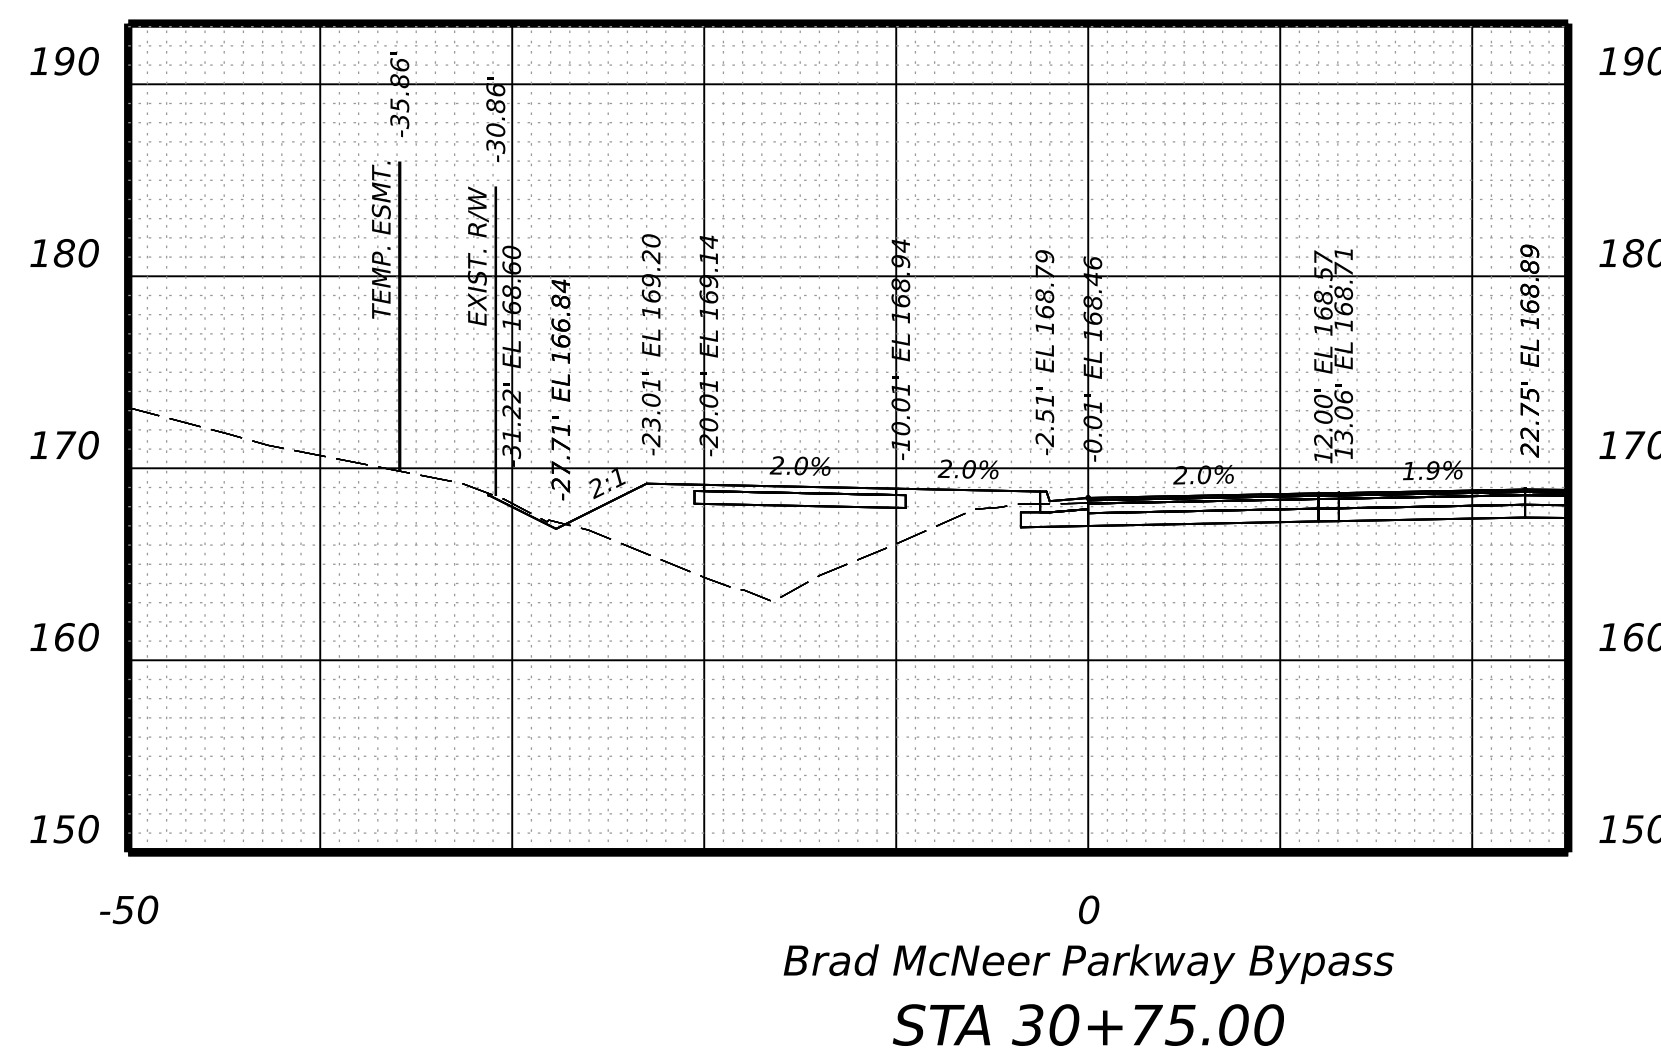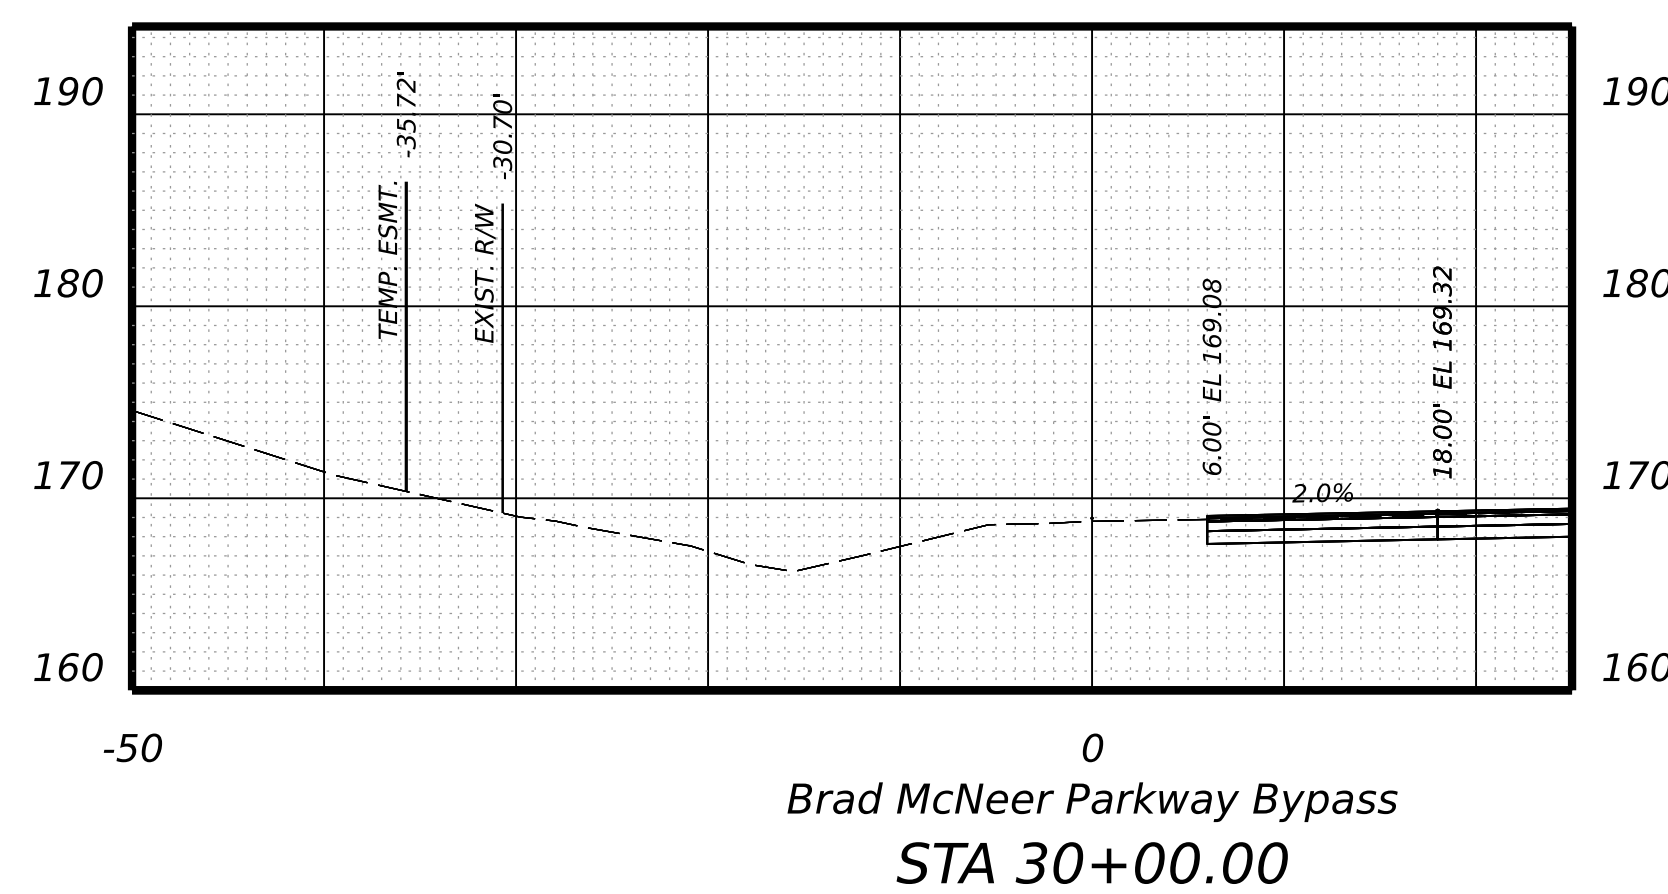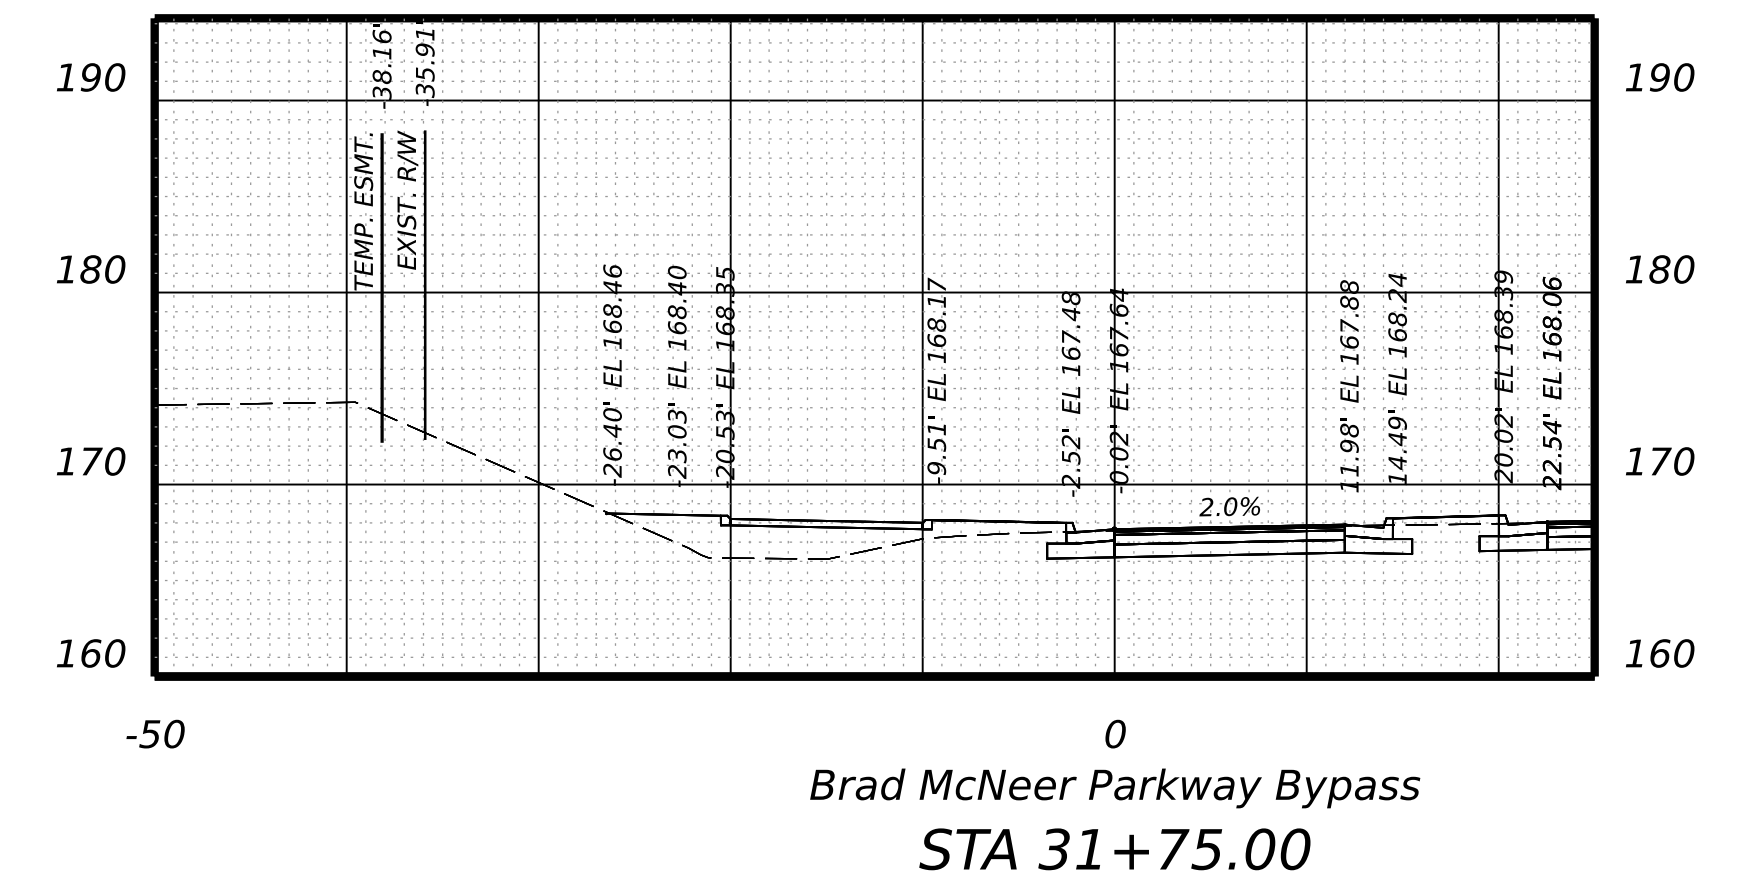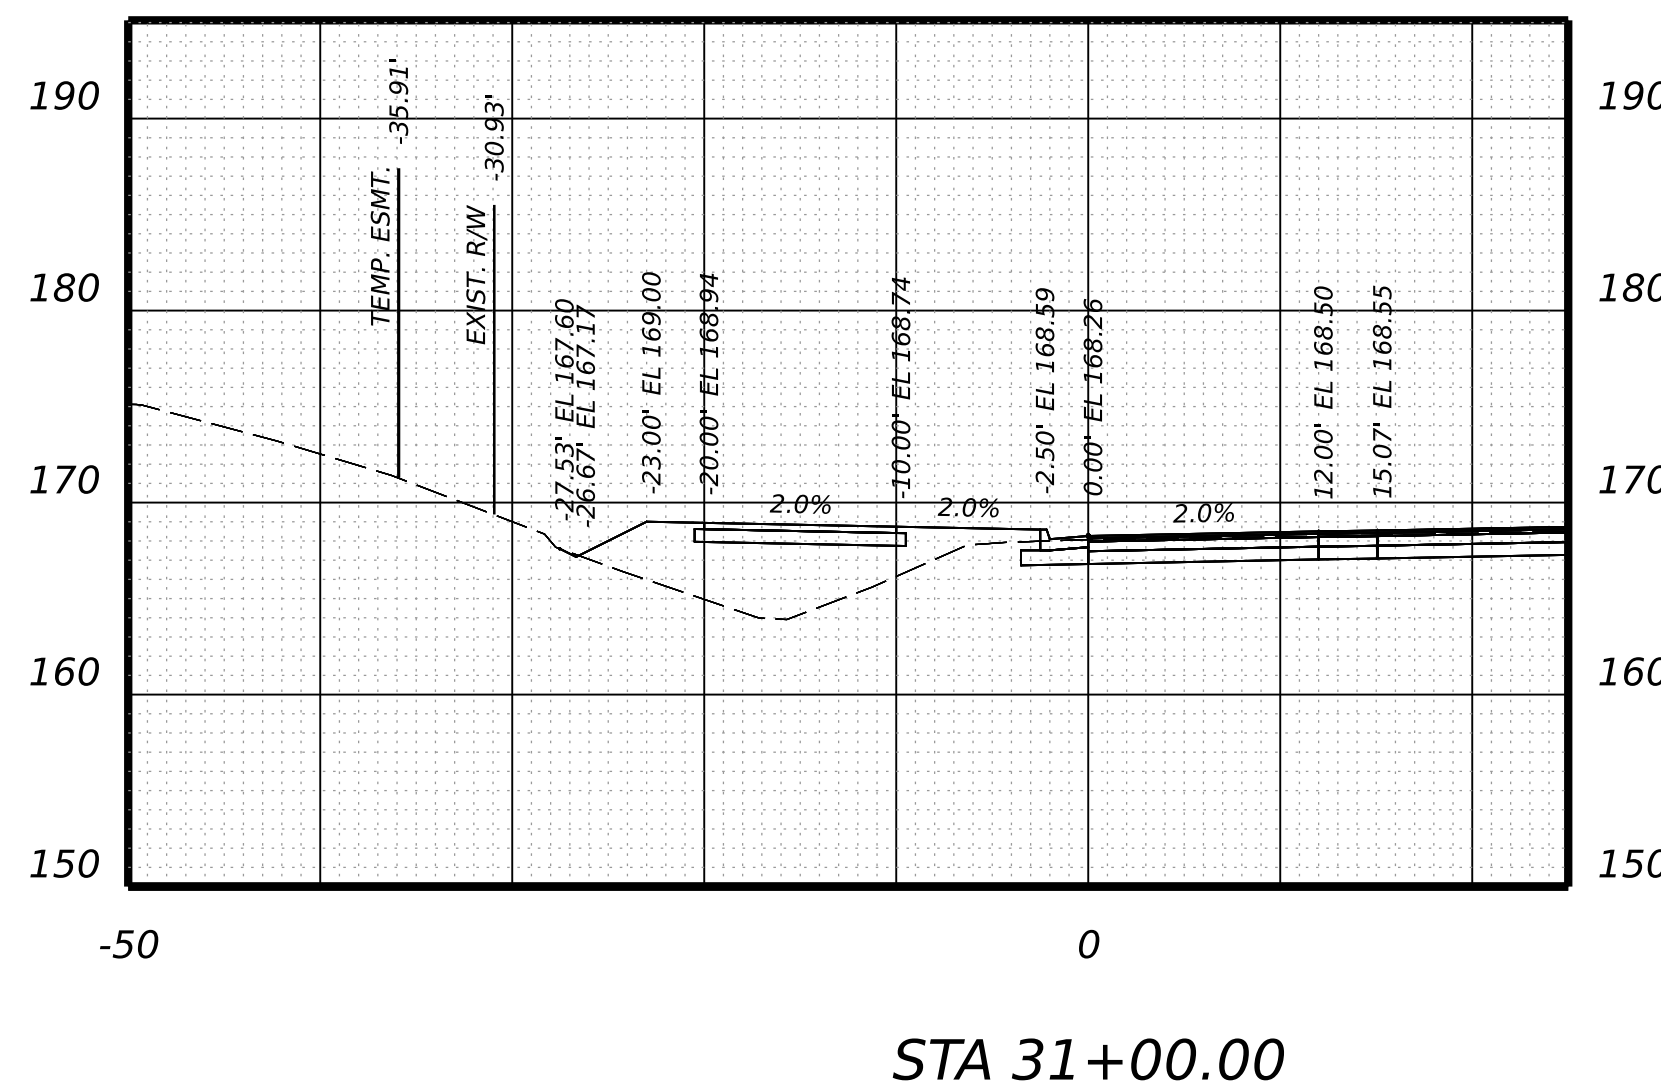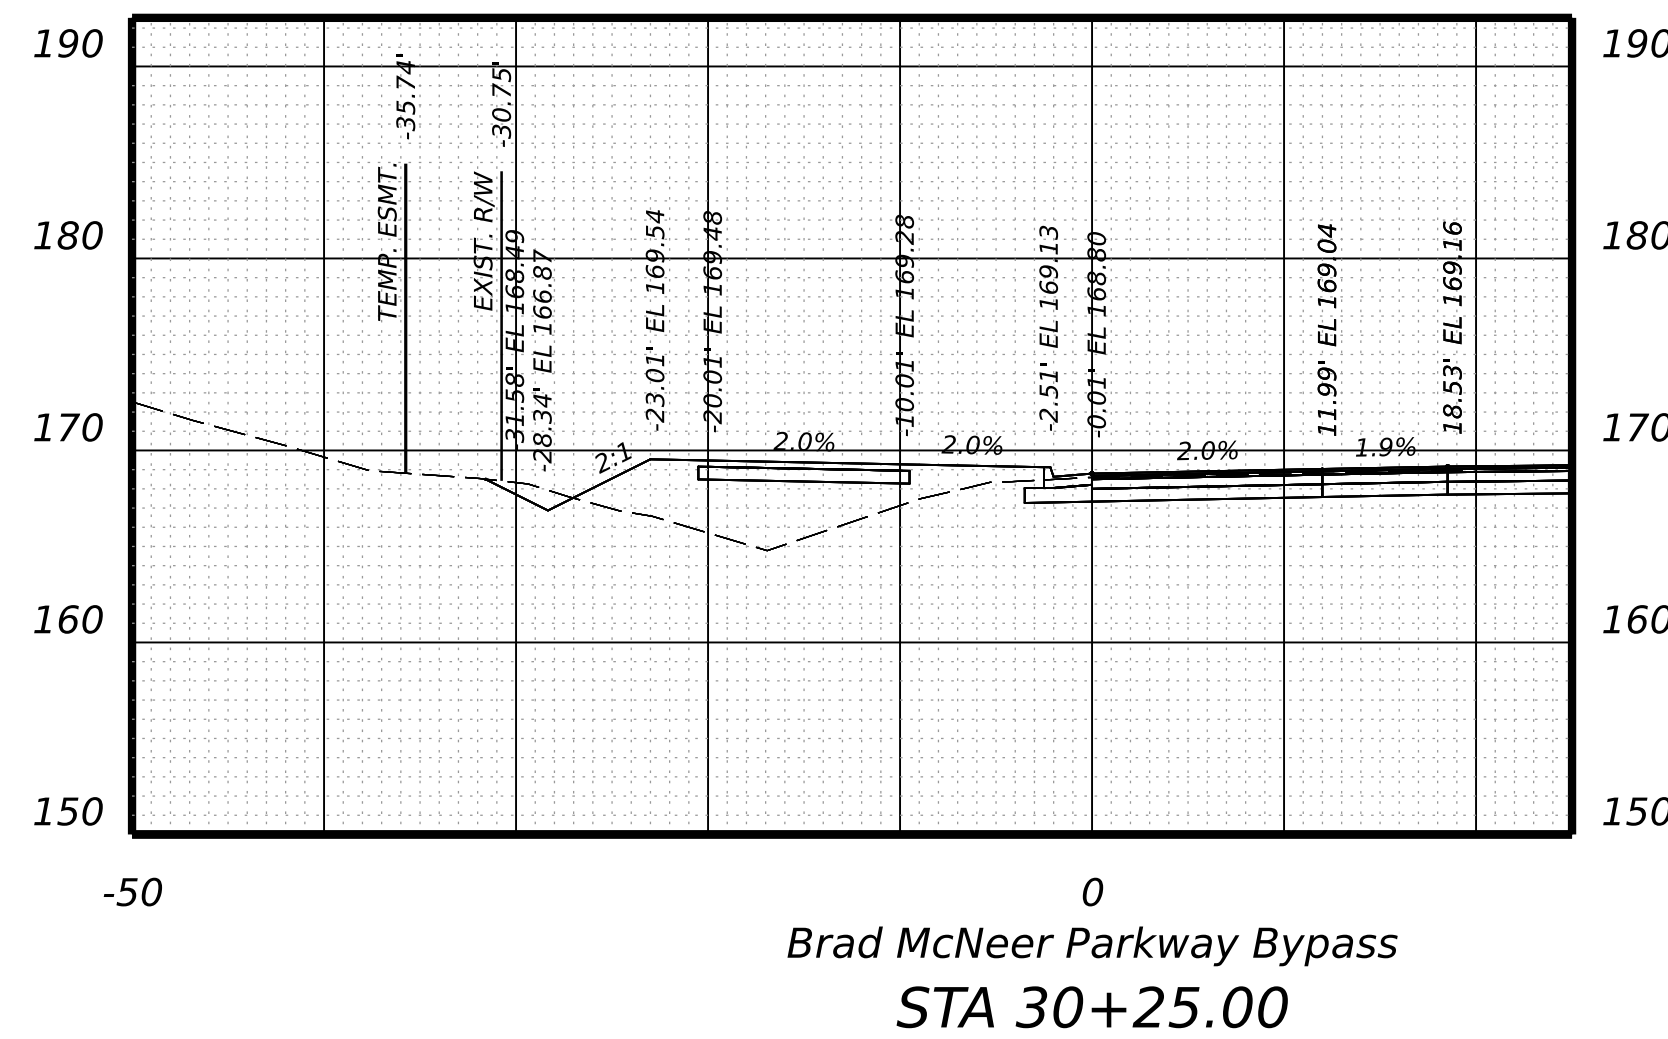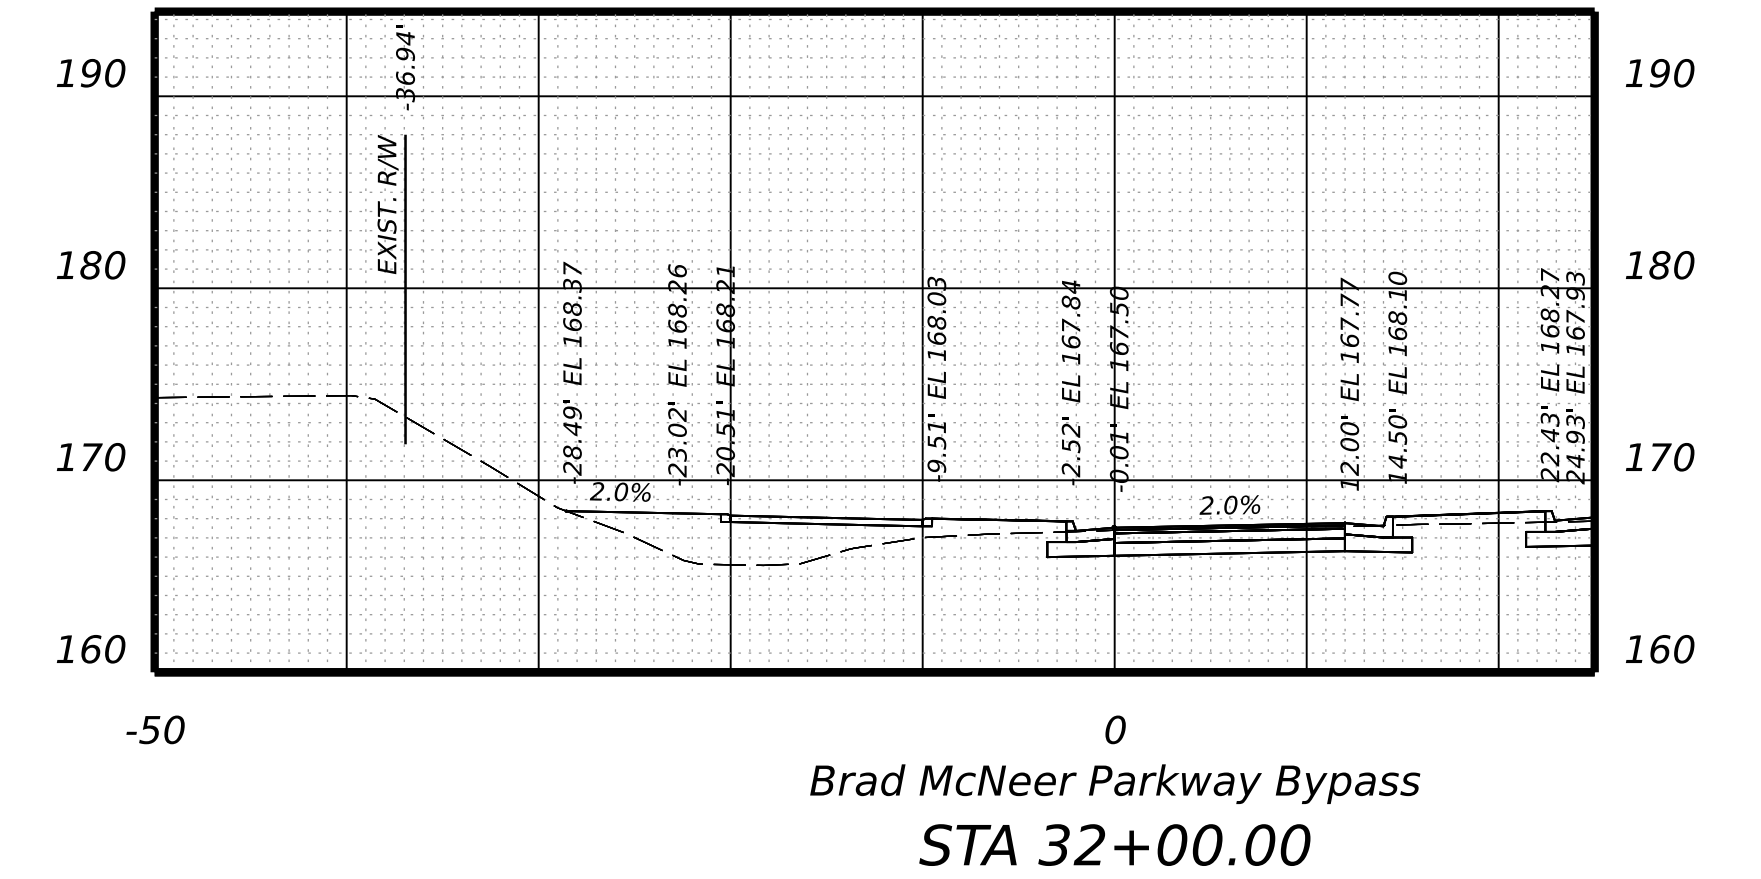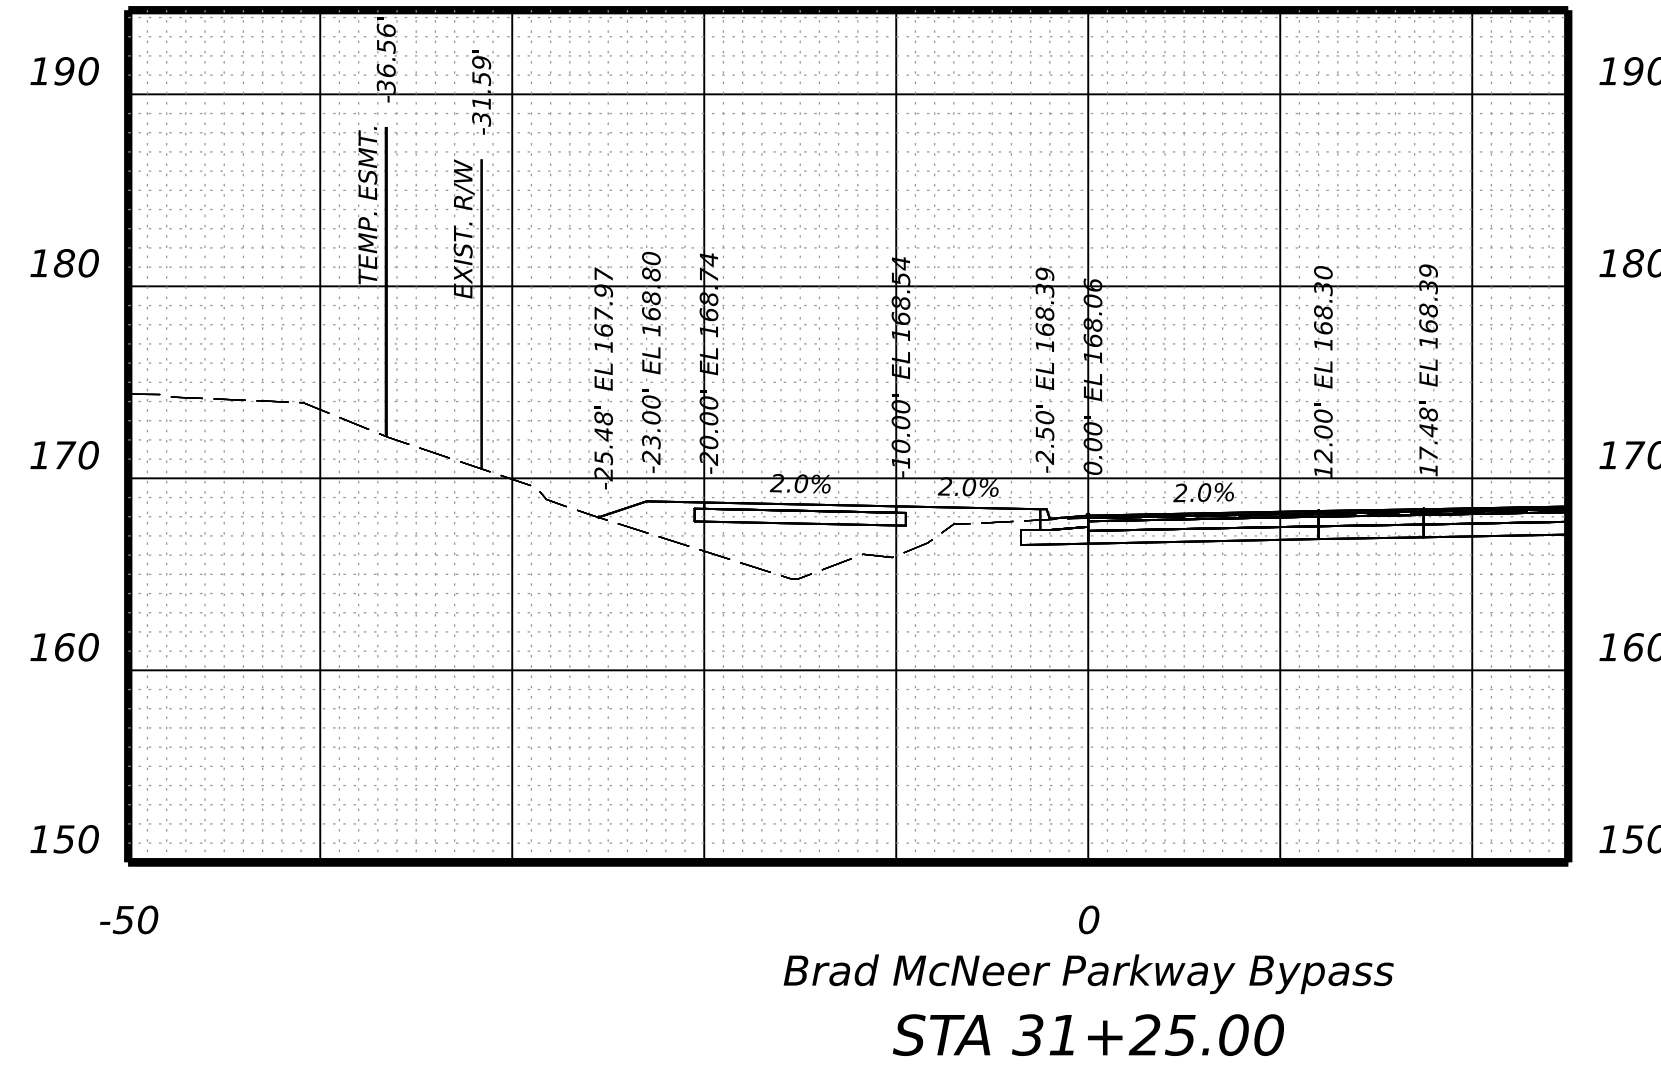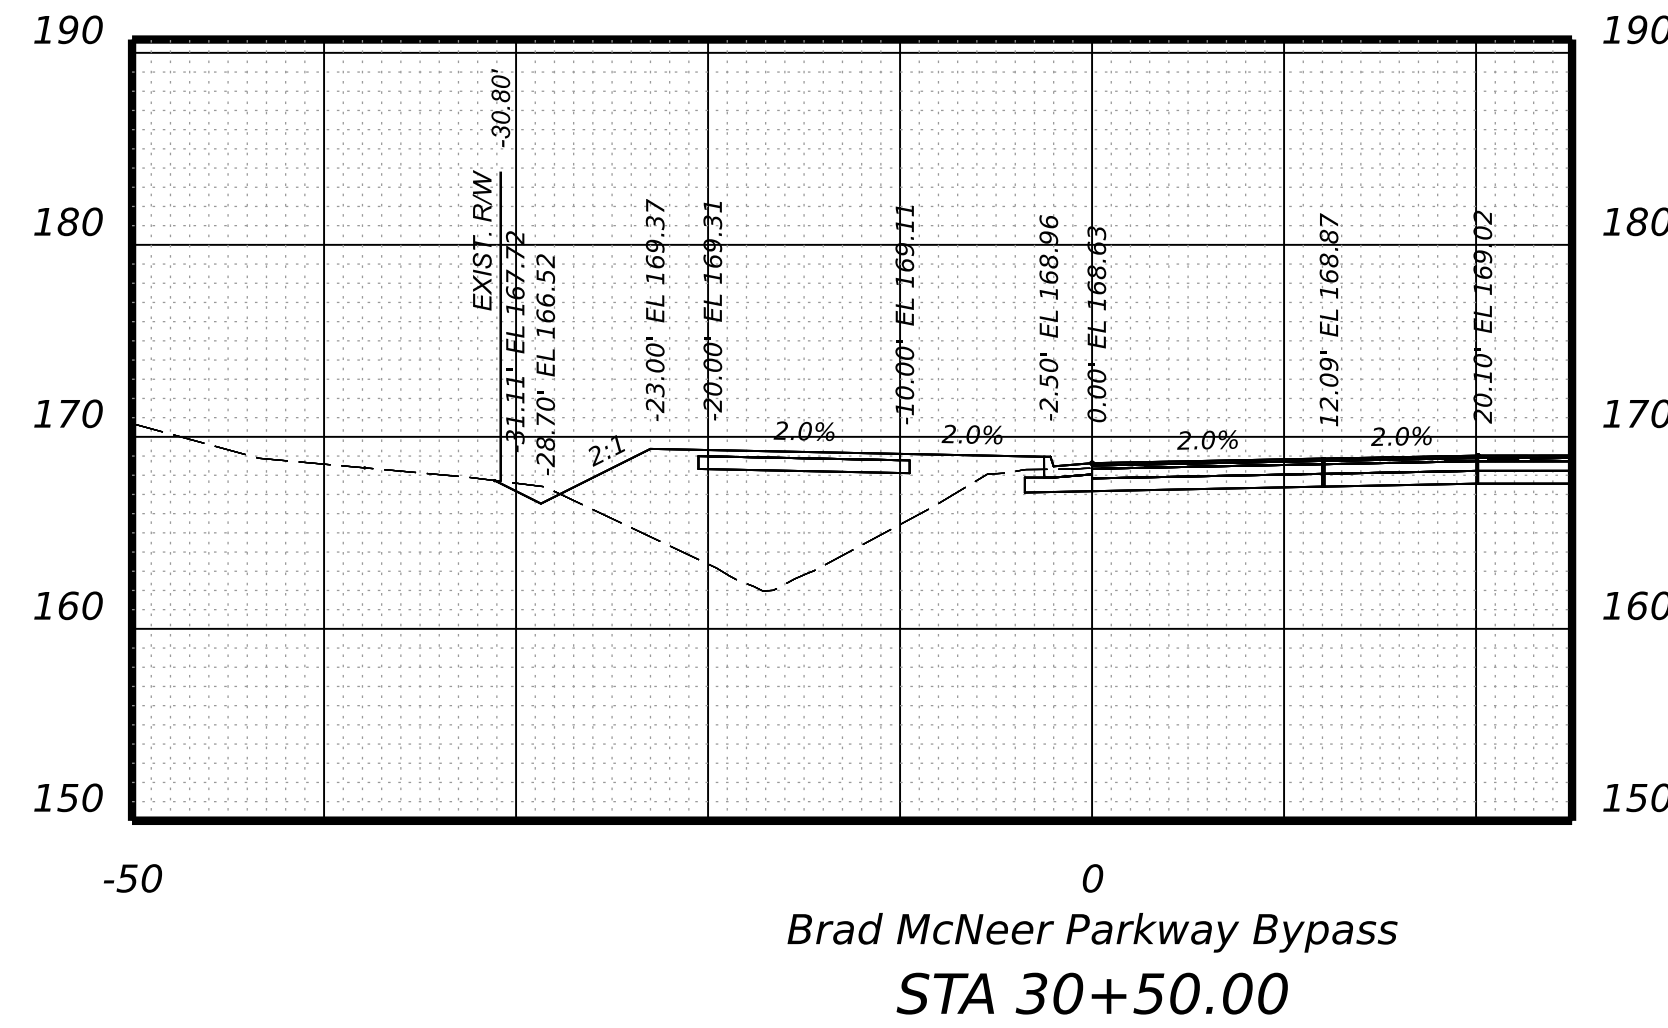

PROJECT	SHEET NO.
0000-020-820	XS-135



PROJECT MANAGER \_ BILL AREL (CDOT) - (804) 748-1037  
 SURVEYED BY, DATE \_ TIMMONS GROUP (804) 200-6500 4/2020  
 DESIGN BY \_ TIMMONS GROUP (804) 200-6500  
 SUBSURFACE UTILITY BY, DATE TIMMONS GROUP (804) 200-6500 4/2020


**RW PLANS**

THESE PLANS ARE UNFINISHED AND UNAPPROVED AND ARE NOT TO BE USED FOR ANY TYPE OF CONSTRUCTION.


**CROSS SECTIONS**  
SCALE 1 IN. = 10 FT

DESIGN FEATURES RELATING TO CONSTRUCTION OR TO REGULATION AND CONTROL OF TRAFFIC MAY BE SUBJECT TO CHANGE AS DEEMED NECESSARY BY THE DEPARTMENT


REVISED	STATE	STATE		SHEET NO.
	ROUTE	PROJECT		
	VA.	000	0000-020-820 R201,C501	XS-136

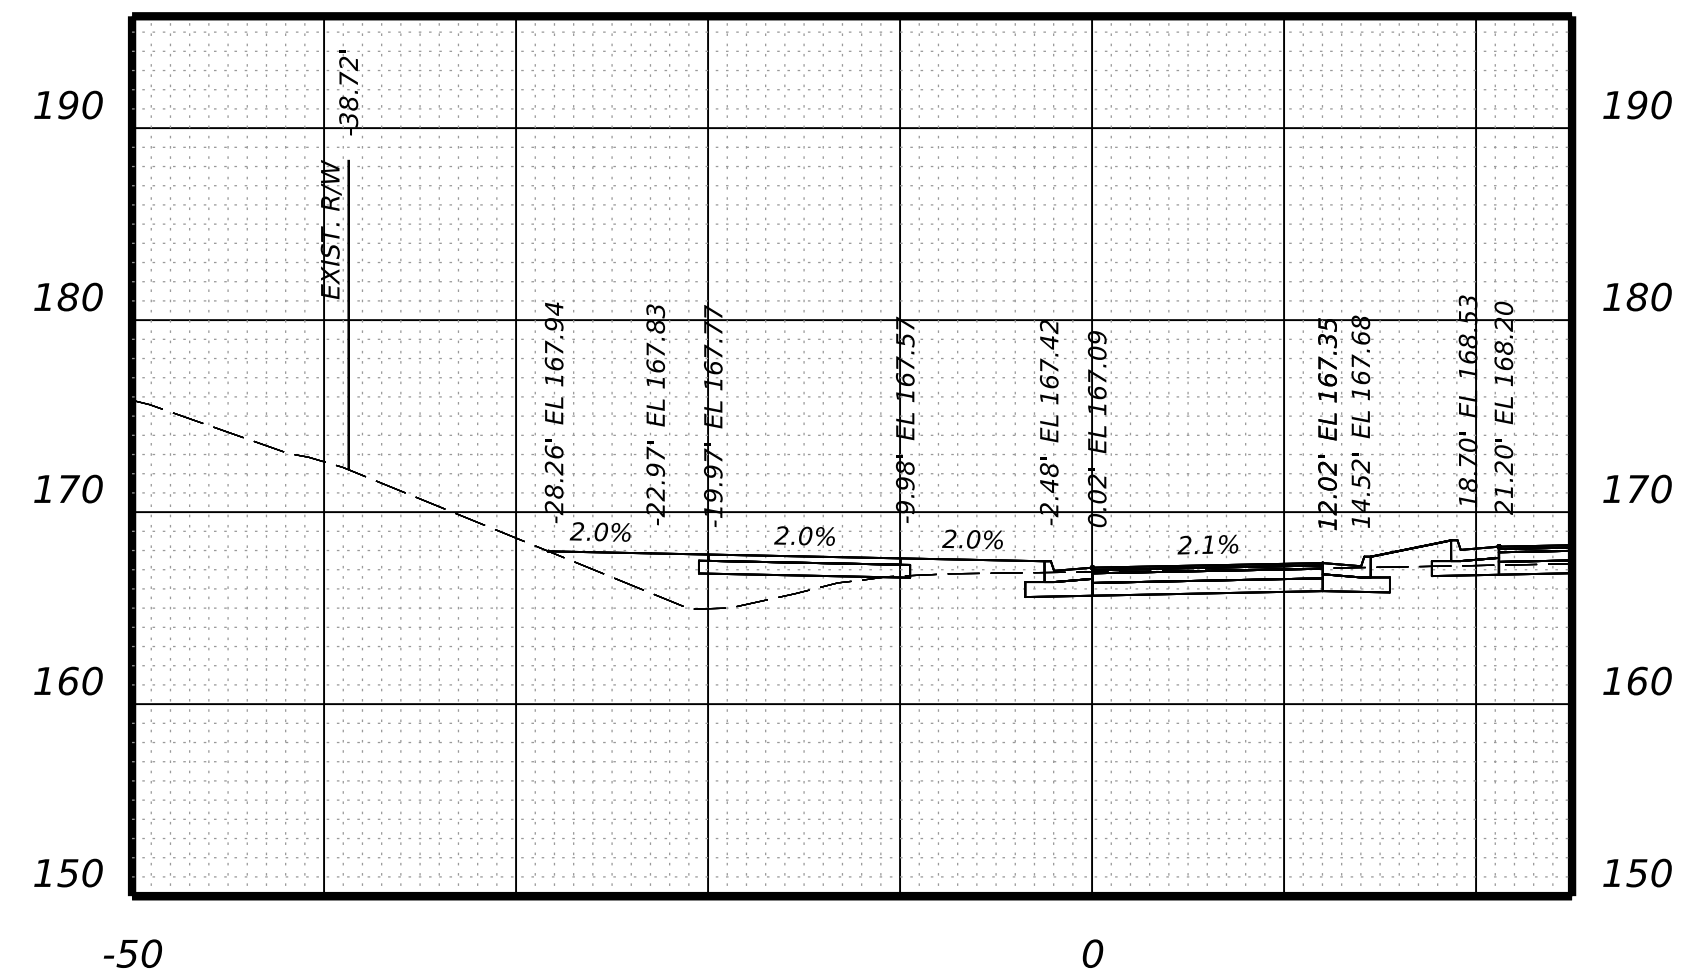


STA 32+75.00

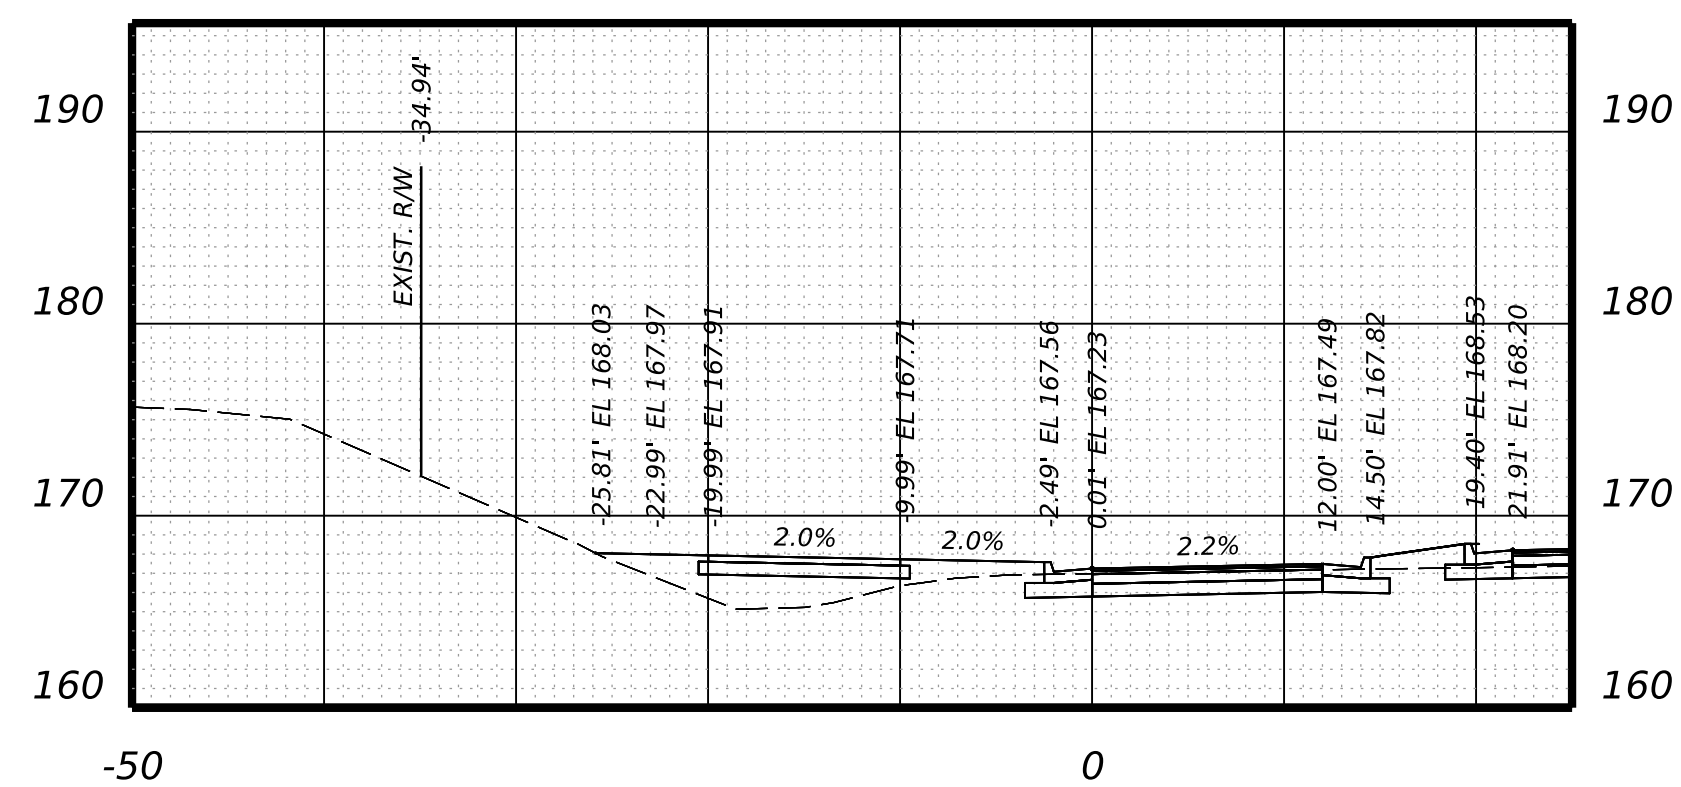


STA 32+50.00

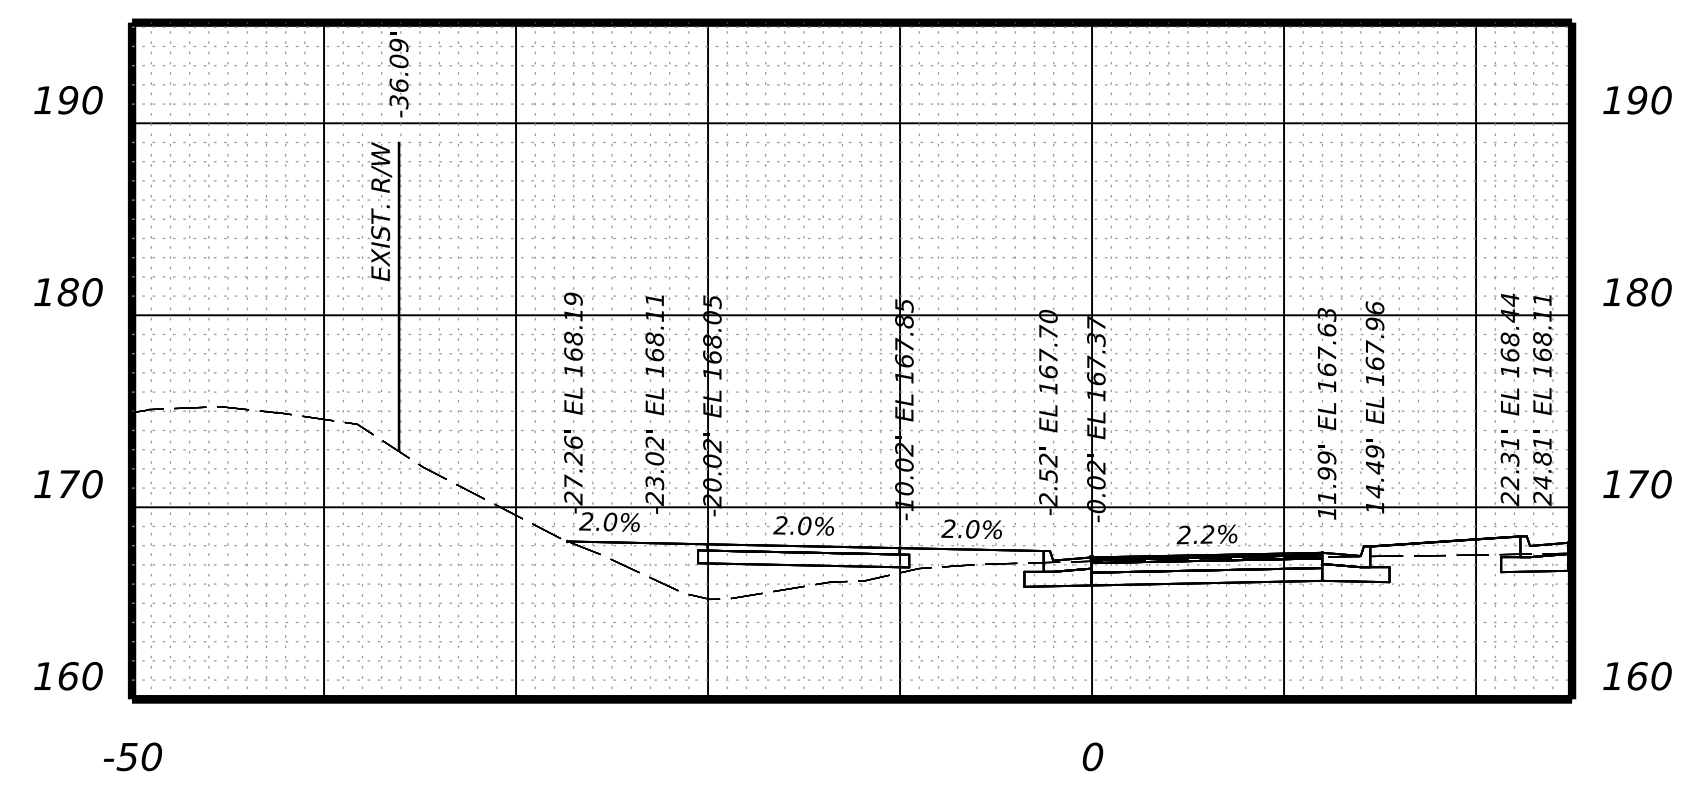


Brad McNeer Parkway Bypass  
STA 32+25.00

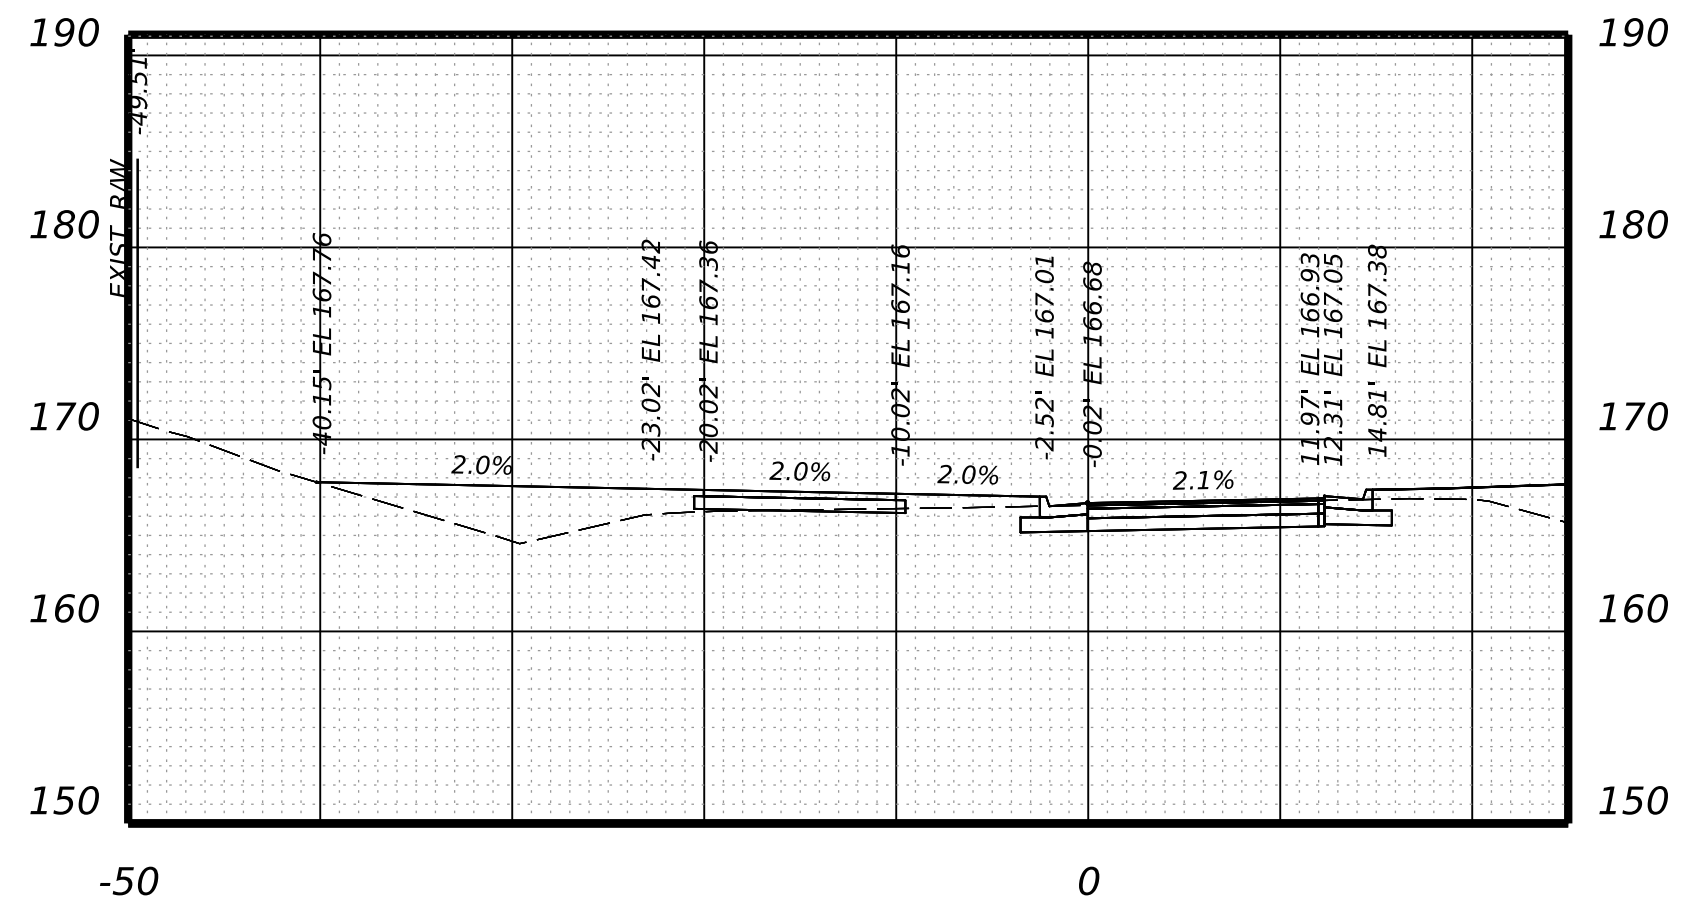


STA 33+50.00

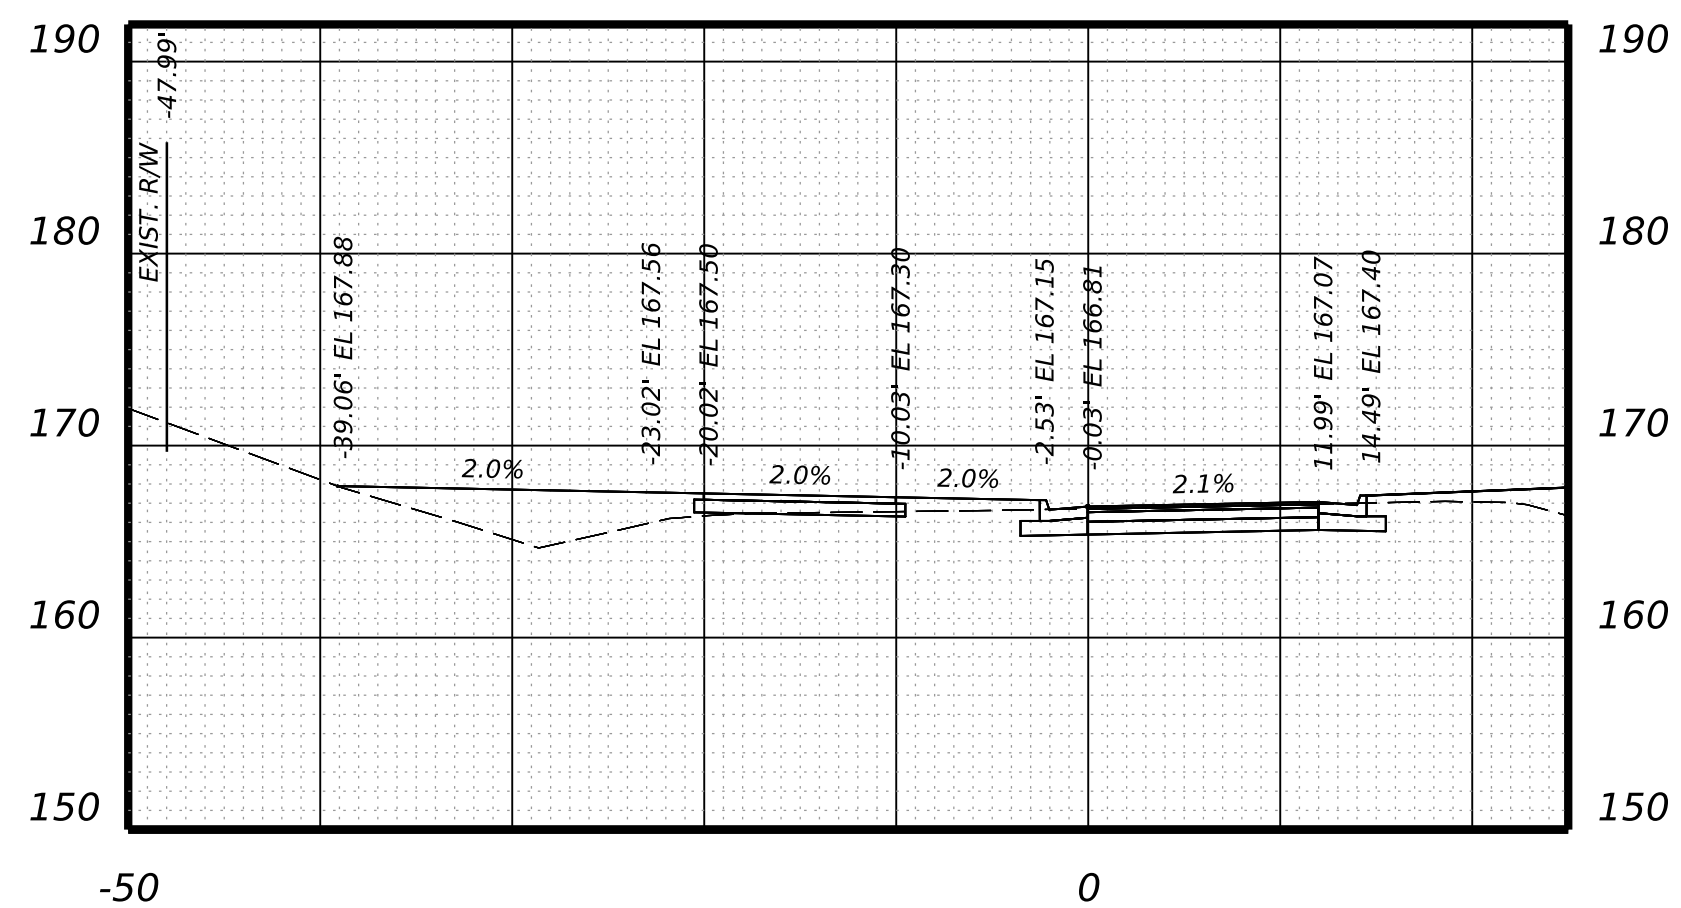


STA 33+25.00

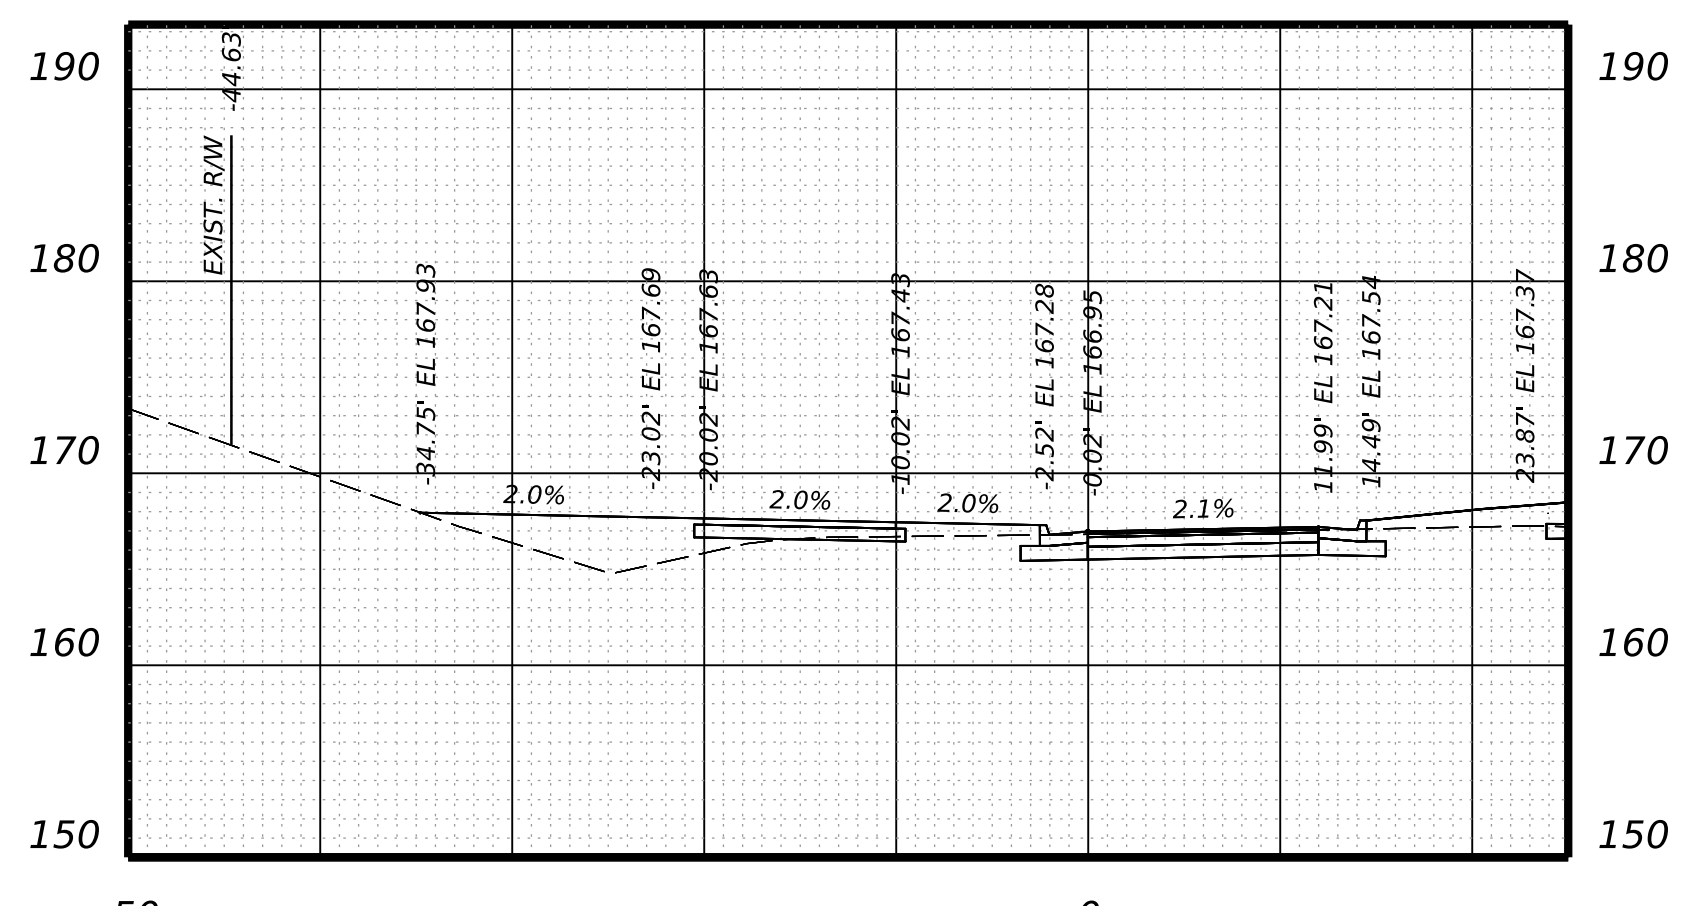


STA 33+00.00

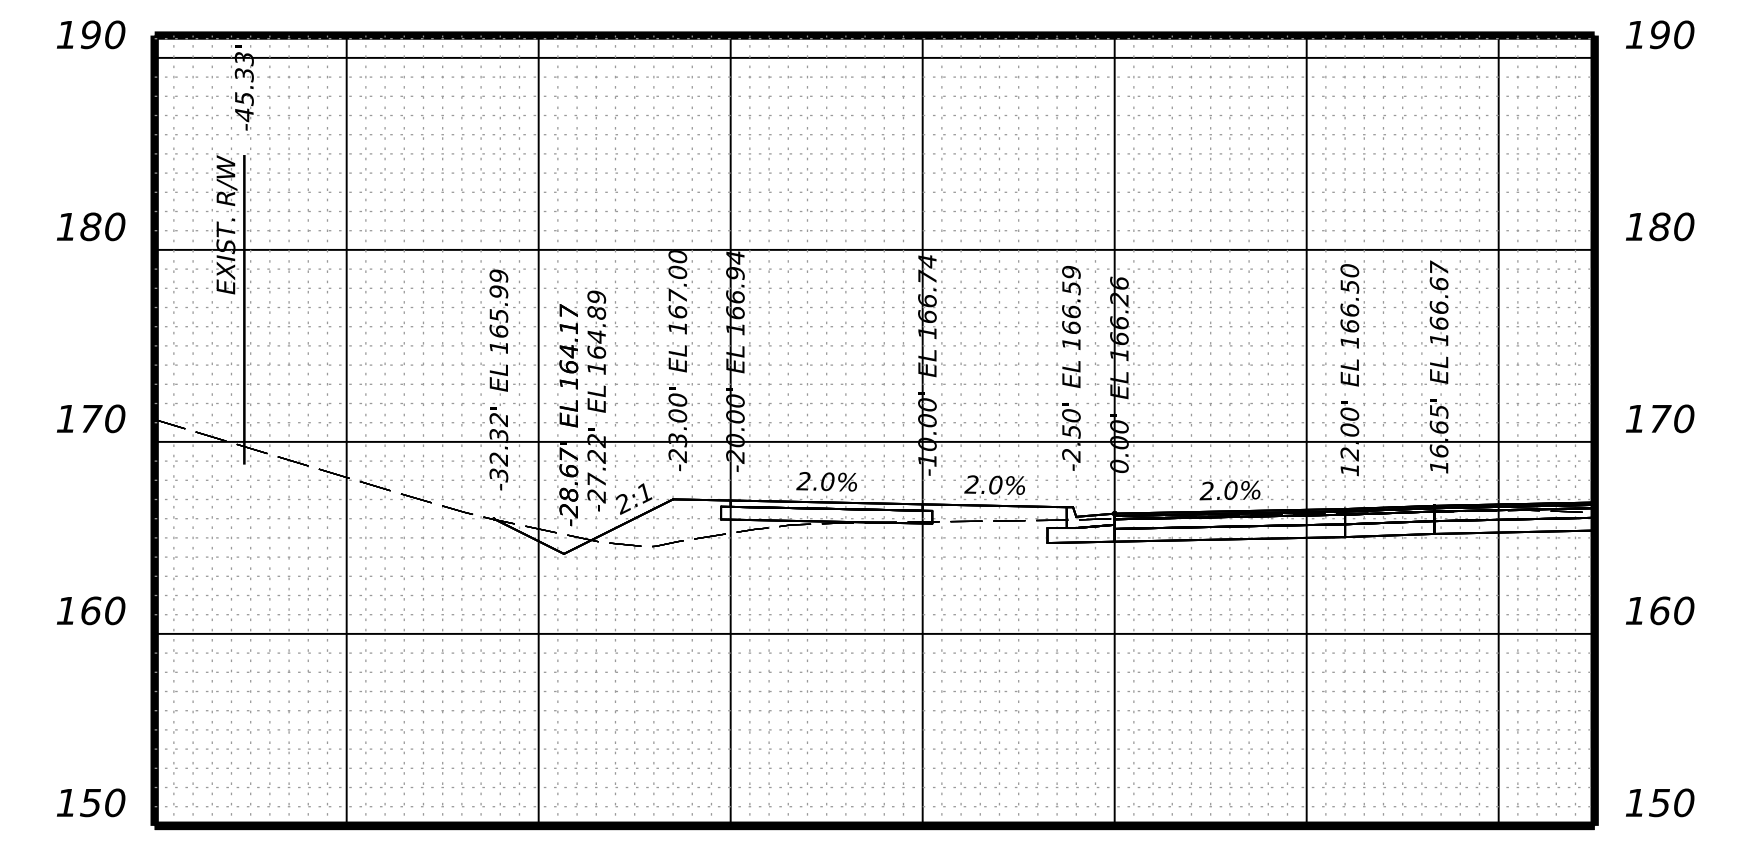

Brad McNeer Parkway Bypass  
STA 34+25.00

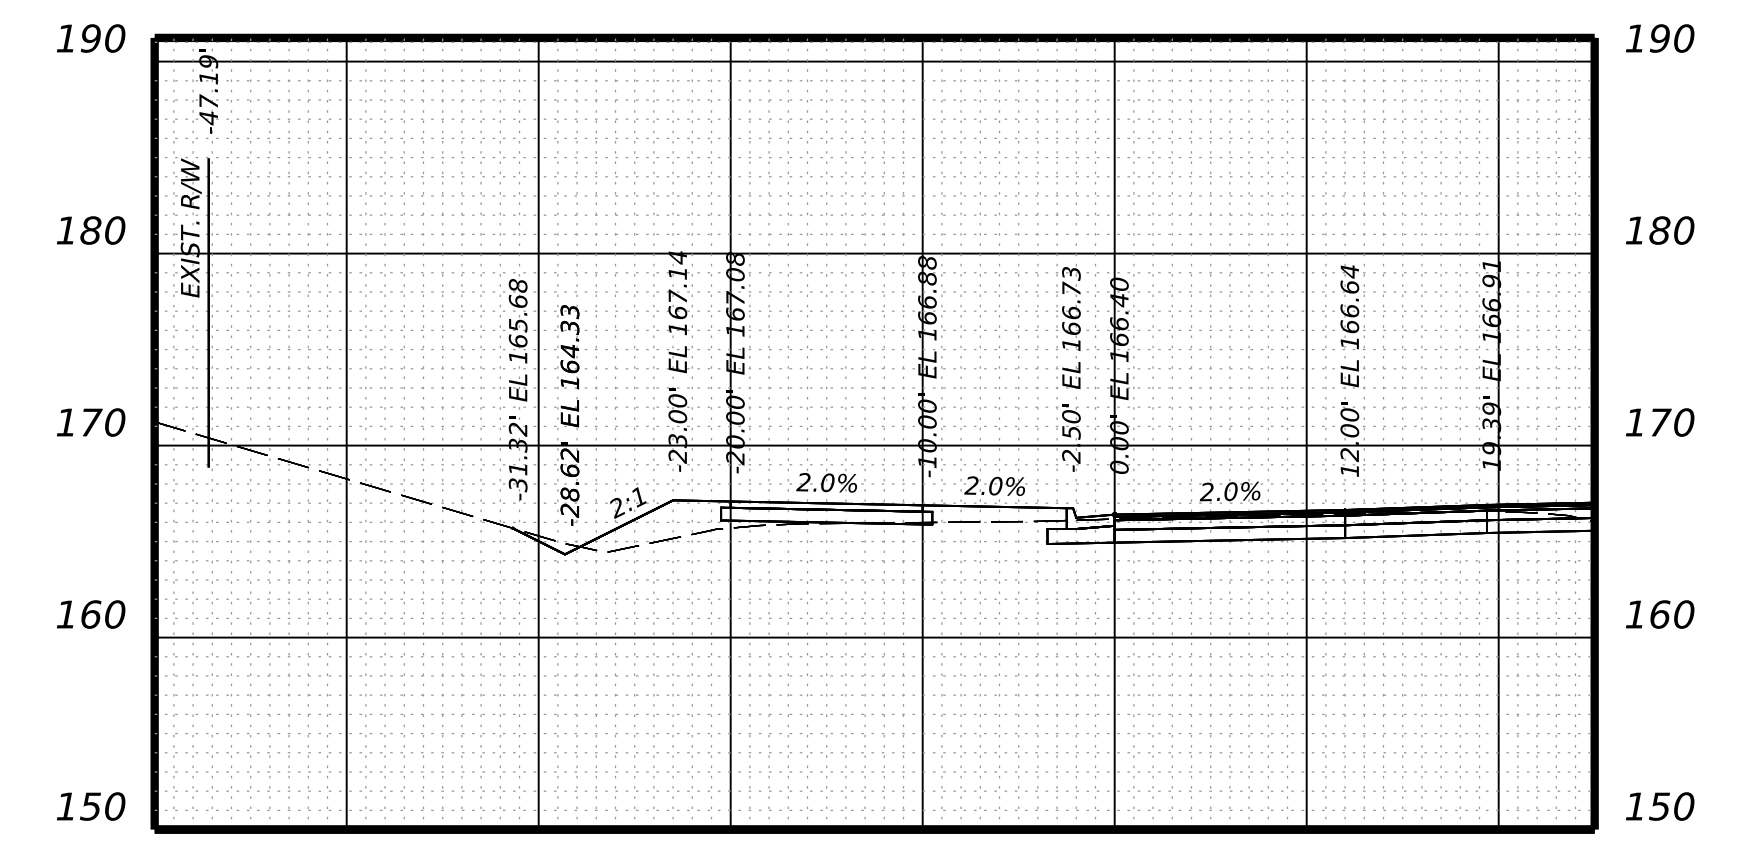

Brad McNeer Parkway Bypass  
STA 34+00.00

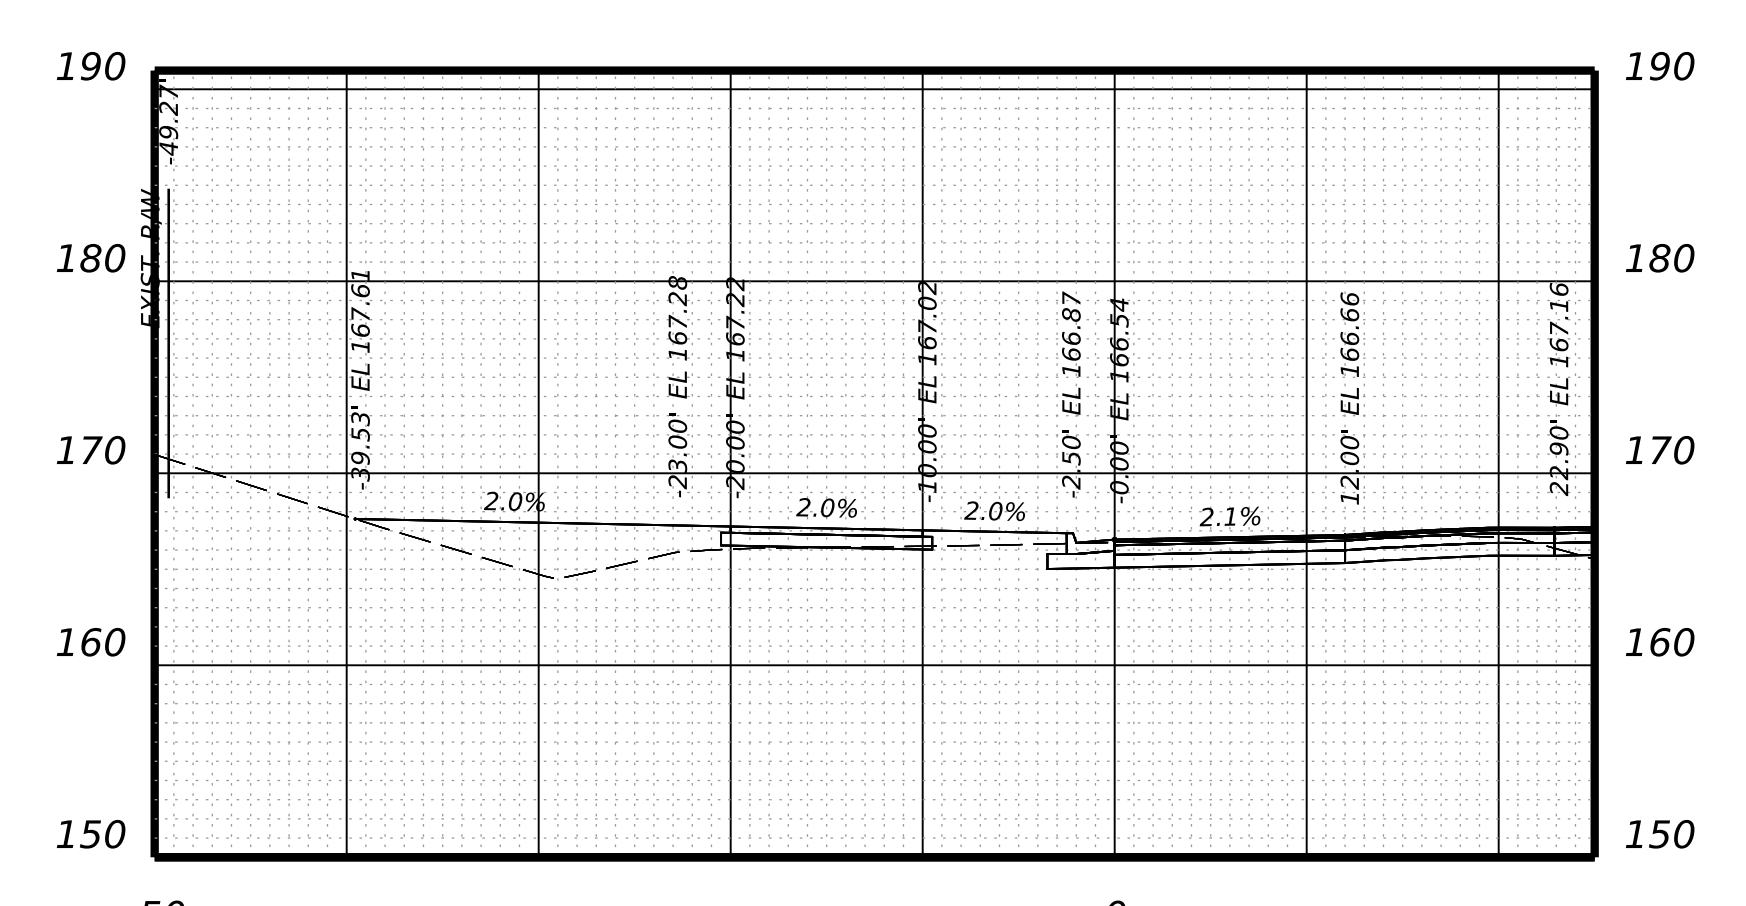

Brad McNeer Parkway Bypass  
STA 33+75.00

PROJECT	SHEET NO.
0000-020-820	XS-136



PROJECT MANAGER \_ BILL AREL (CDOT) - (804) 748-1037  
 SURVEYED BY, DATE \_ TIMMONS GROUP (804) 200-6500 4/2020  
 DESIGN BY \_ TIMMONS GROUP (804) 200-6500  
 SUBSURFACE UTILITY BY, DATE TIMMONS GROUP (804) 200-6500 4/2020










**RW PLANS**

THESE PLANS ARE UNFINISHED AND UNAPPROVED AND ARE NOT TO BE USED FOR ANY TYPE OF CONSTRUCTION.

**CROSS SECTIONS**  
SCALE 1 IN. = 10 FT

DESIGN FEATURES RELATING TO CONSTRUCTION OR TO REGULATION AND CONTROL OF TRAFFIC MAY BE SUBJECT TO CHANGE AS DEEMED NECESSARY BY THE DEPARTMENT

REVISED	STATE		STATE		SHEET NO.
	ROUTE	PROJECT	PROJECT	PROJECT	
	VA.	000	0000-020-820	R201,C501	XS-137

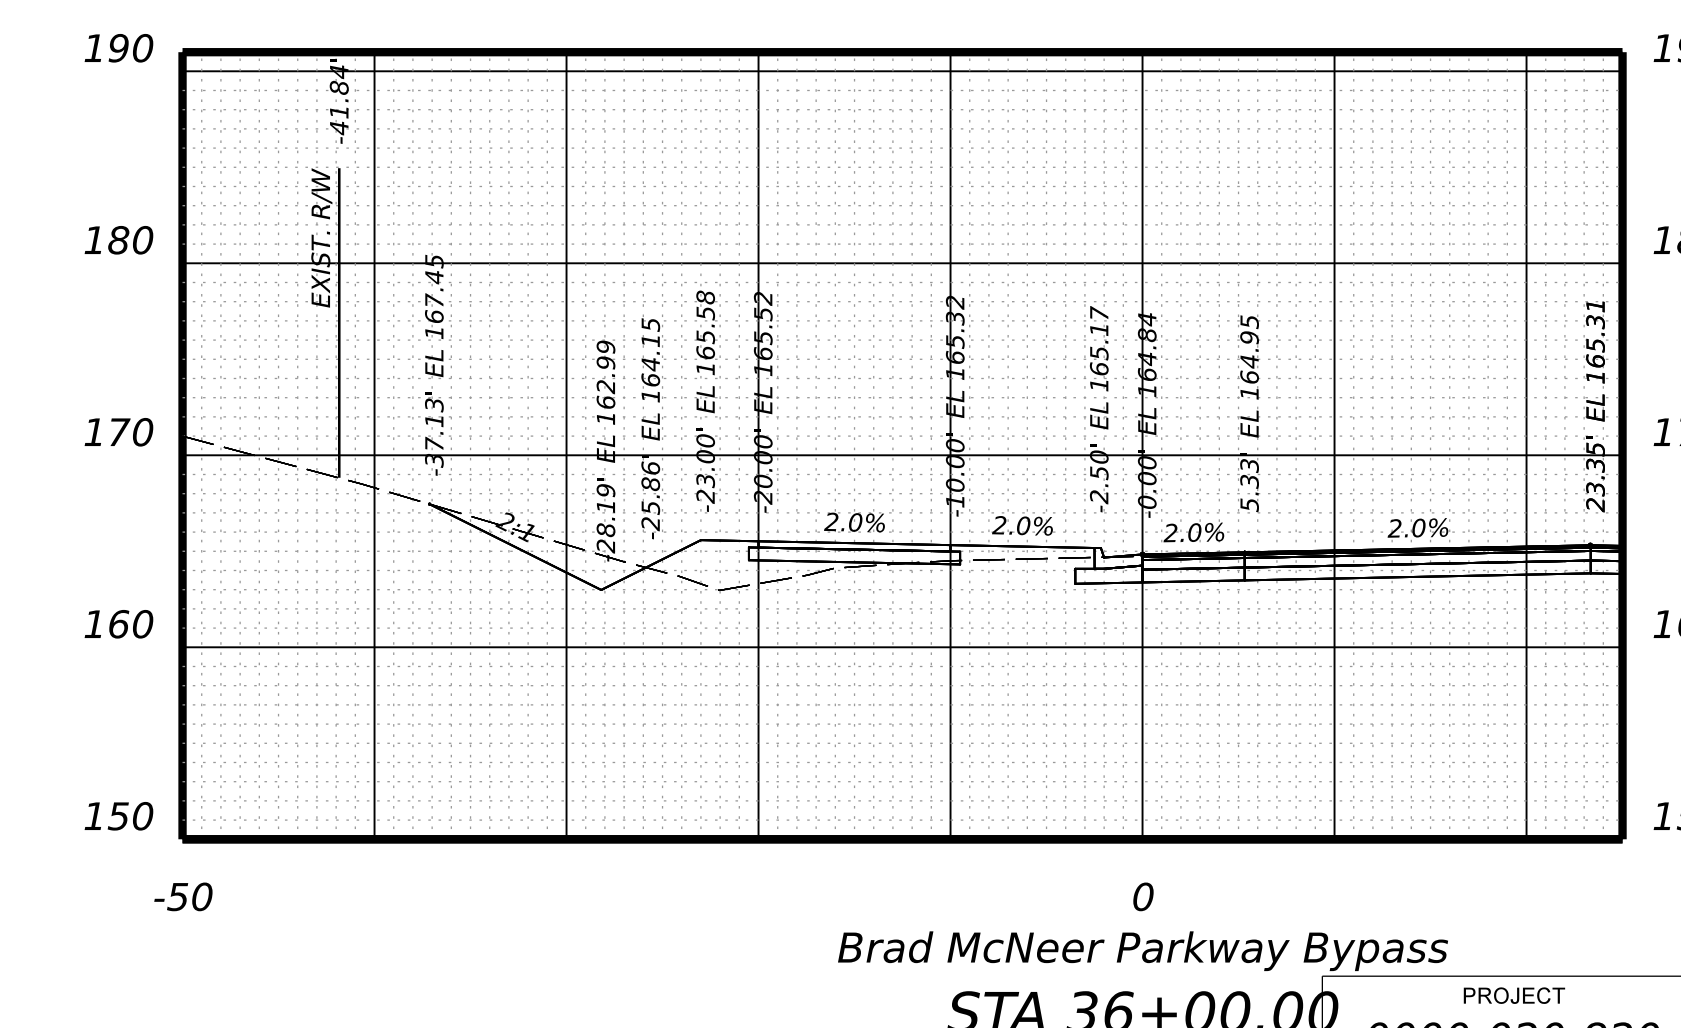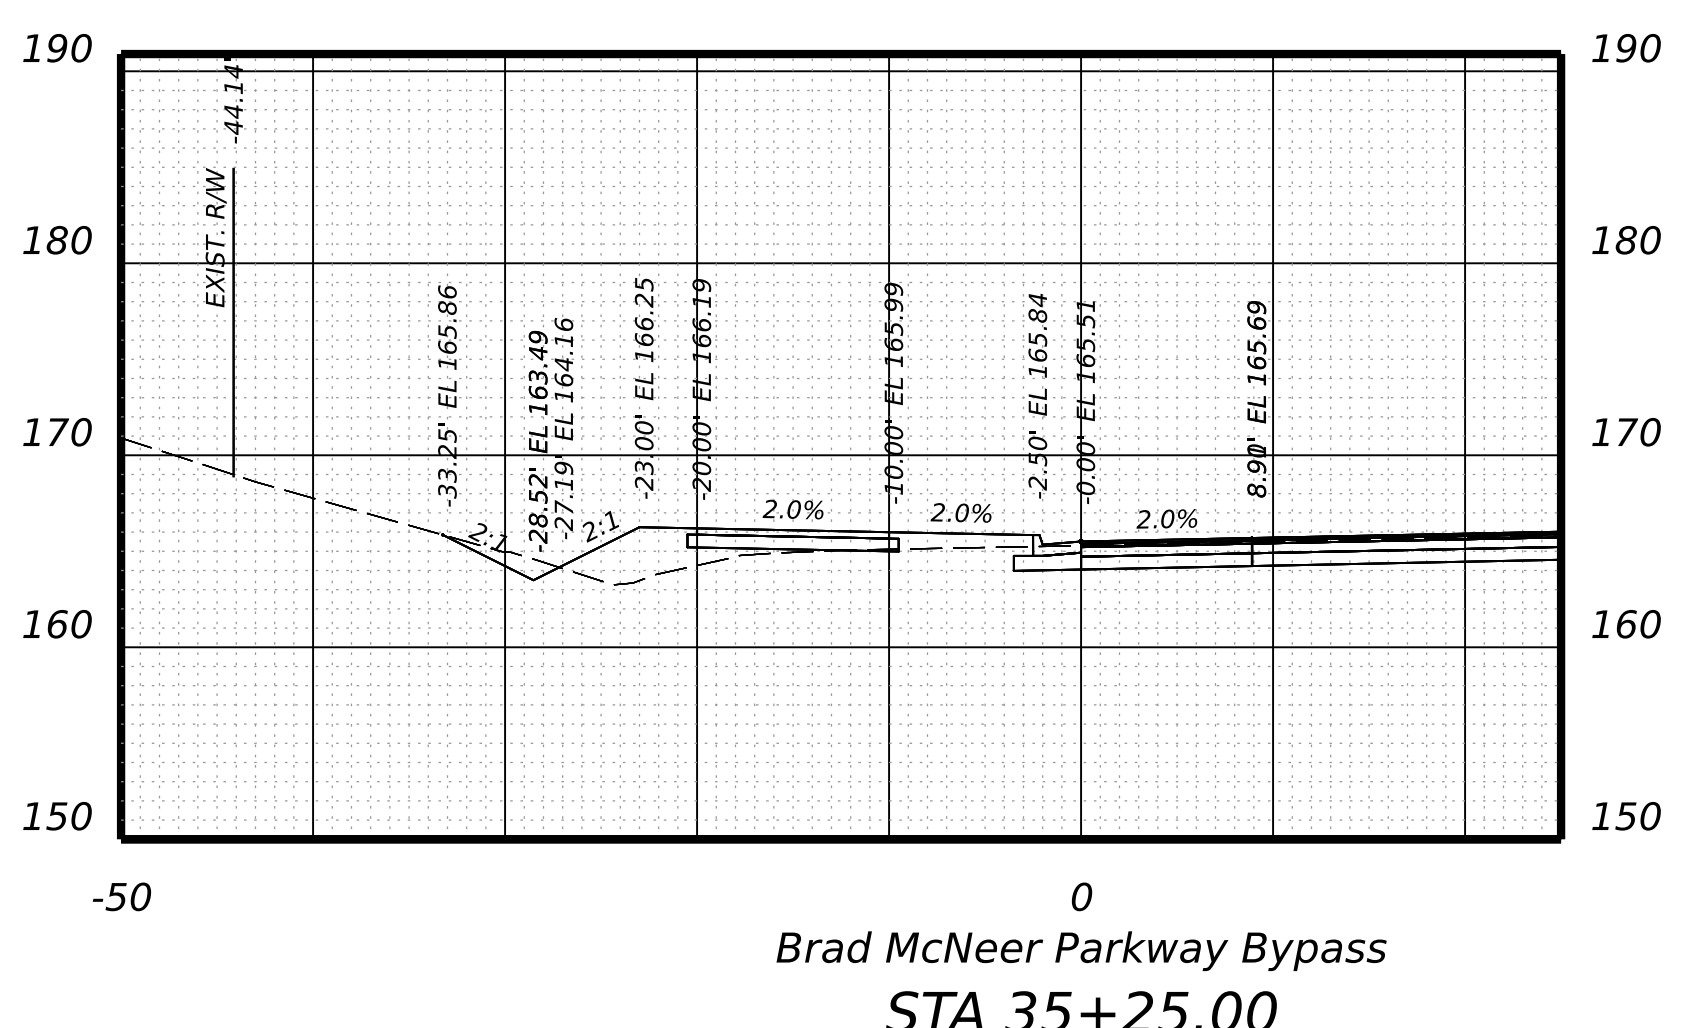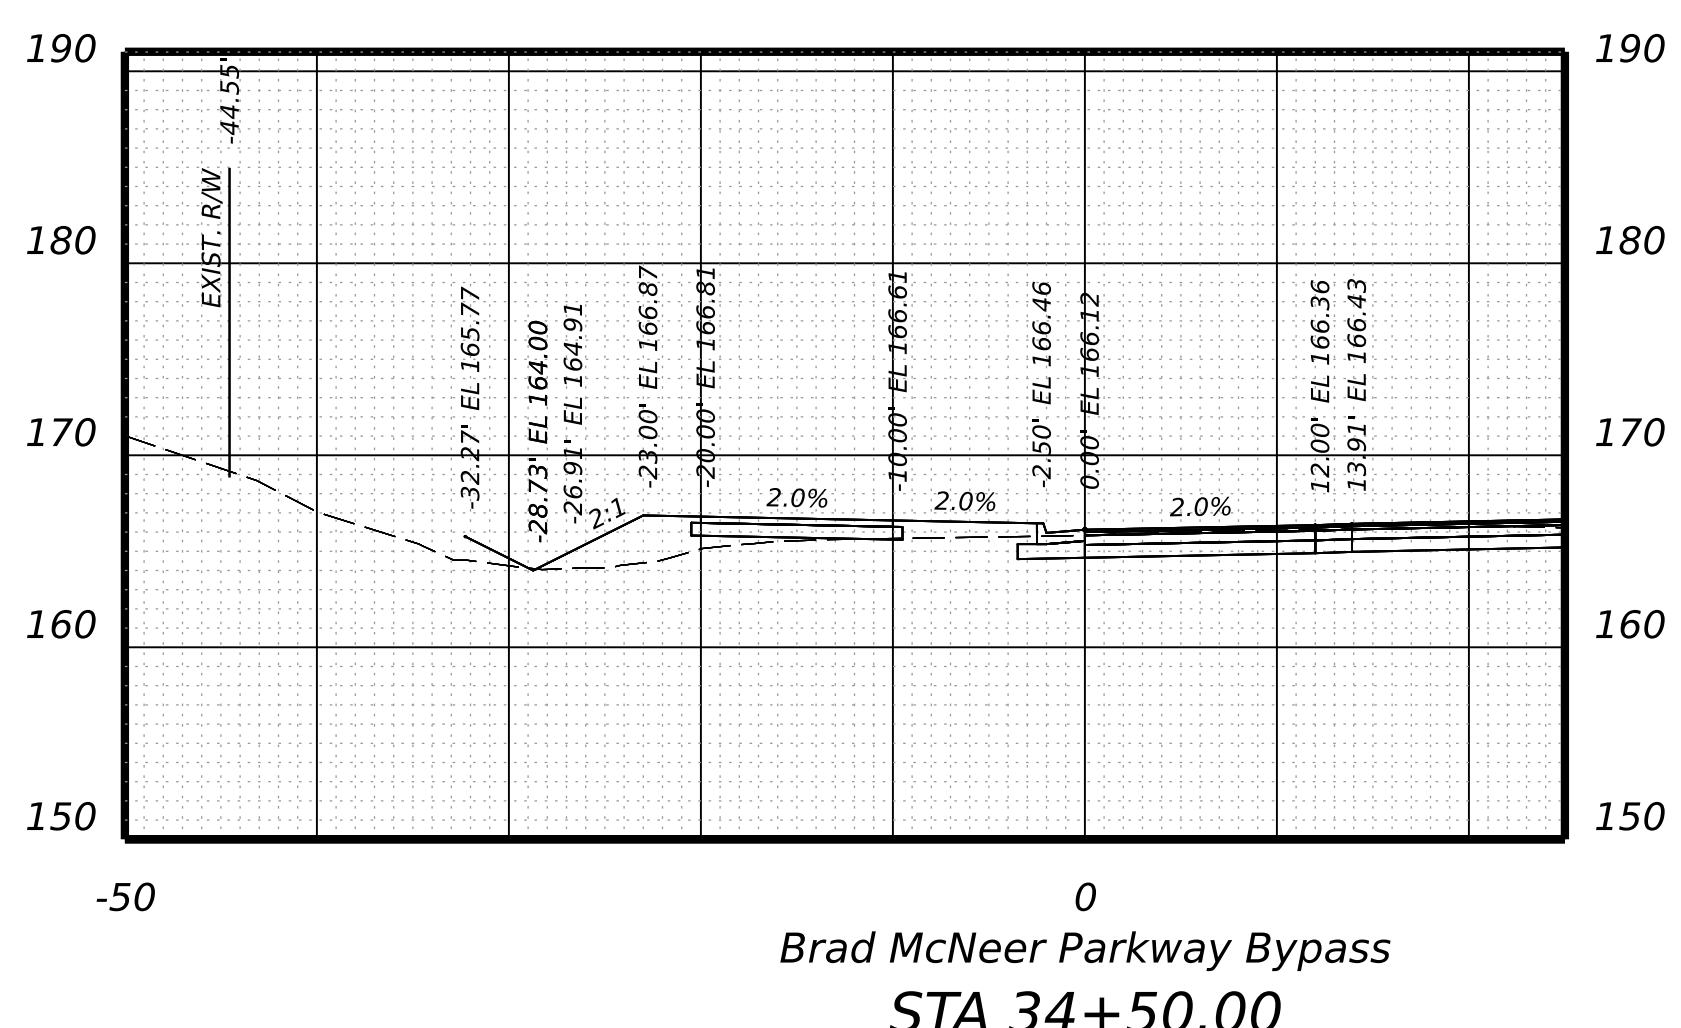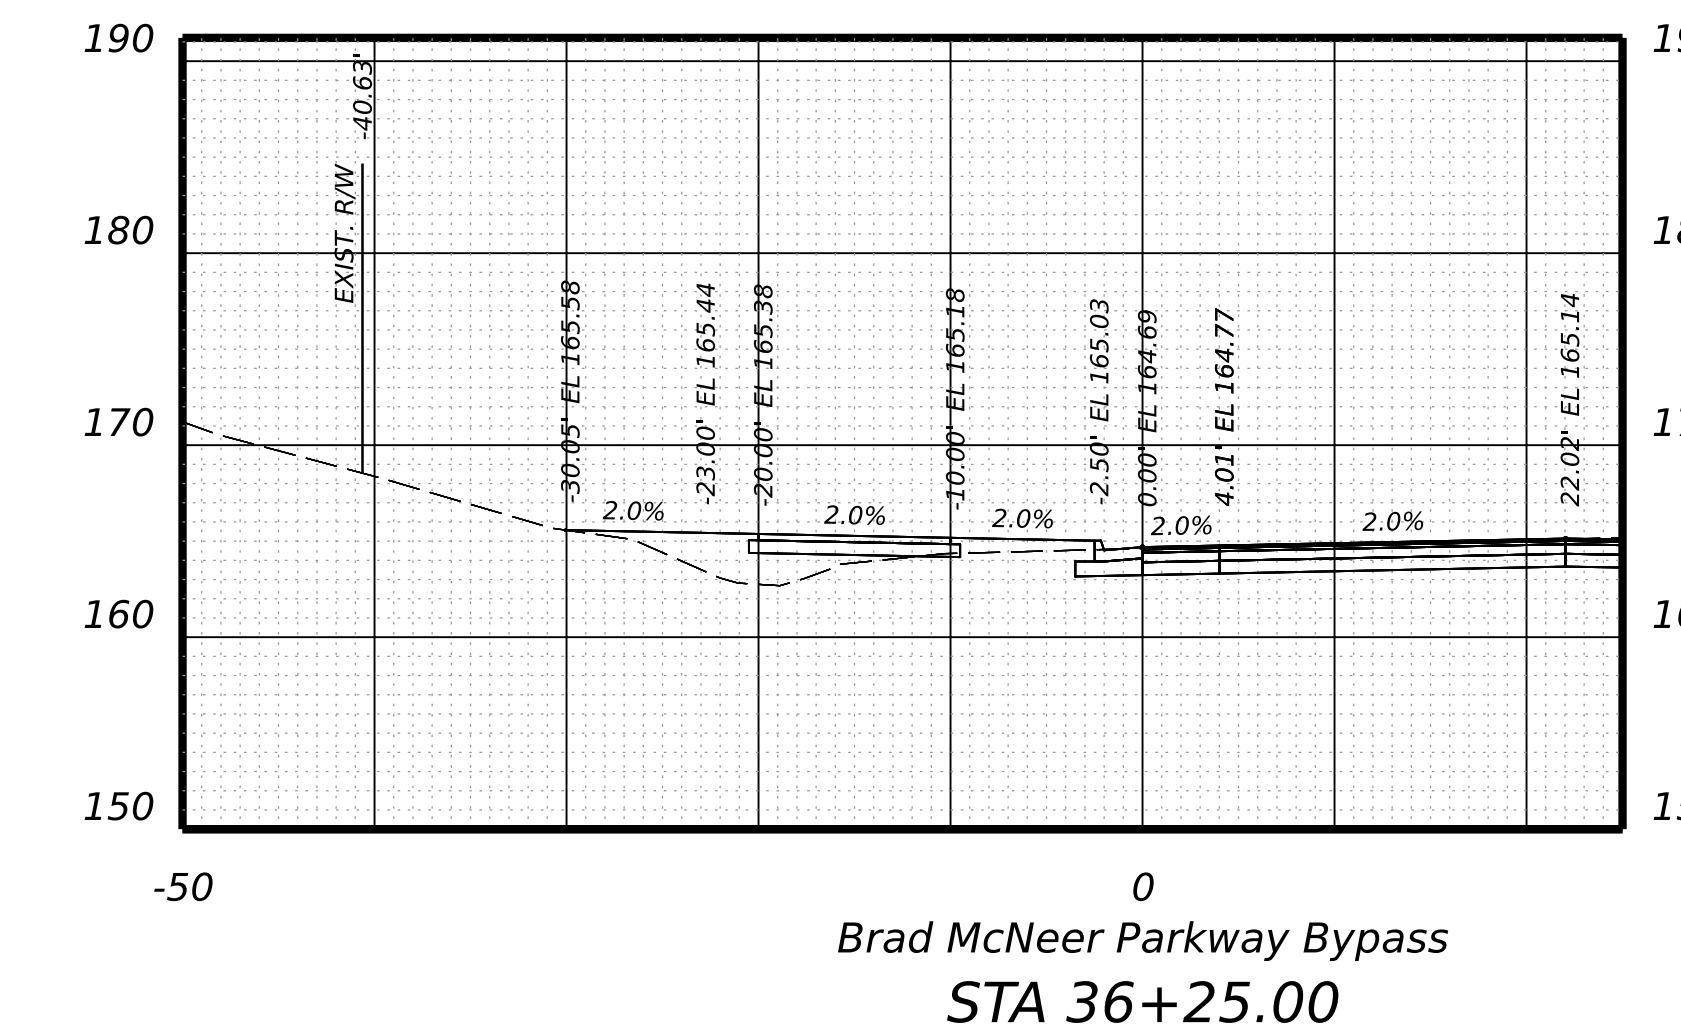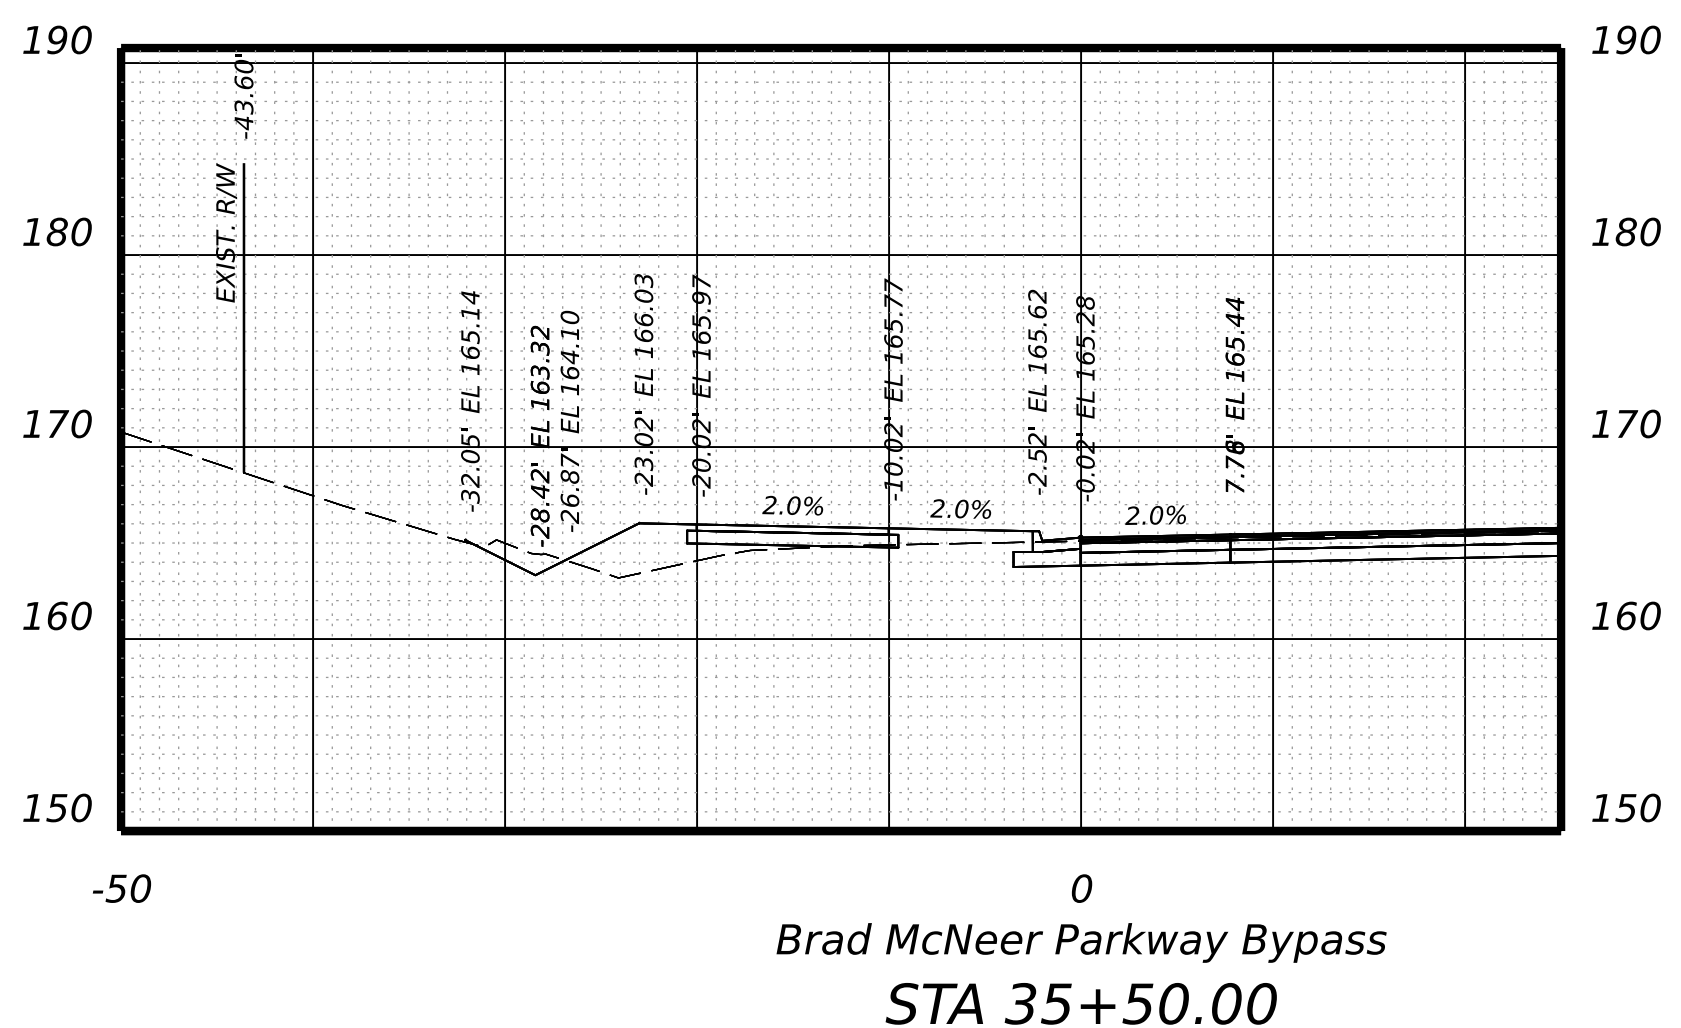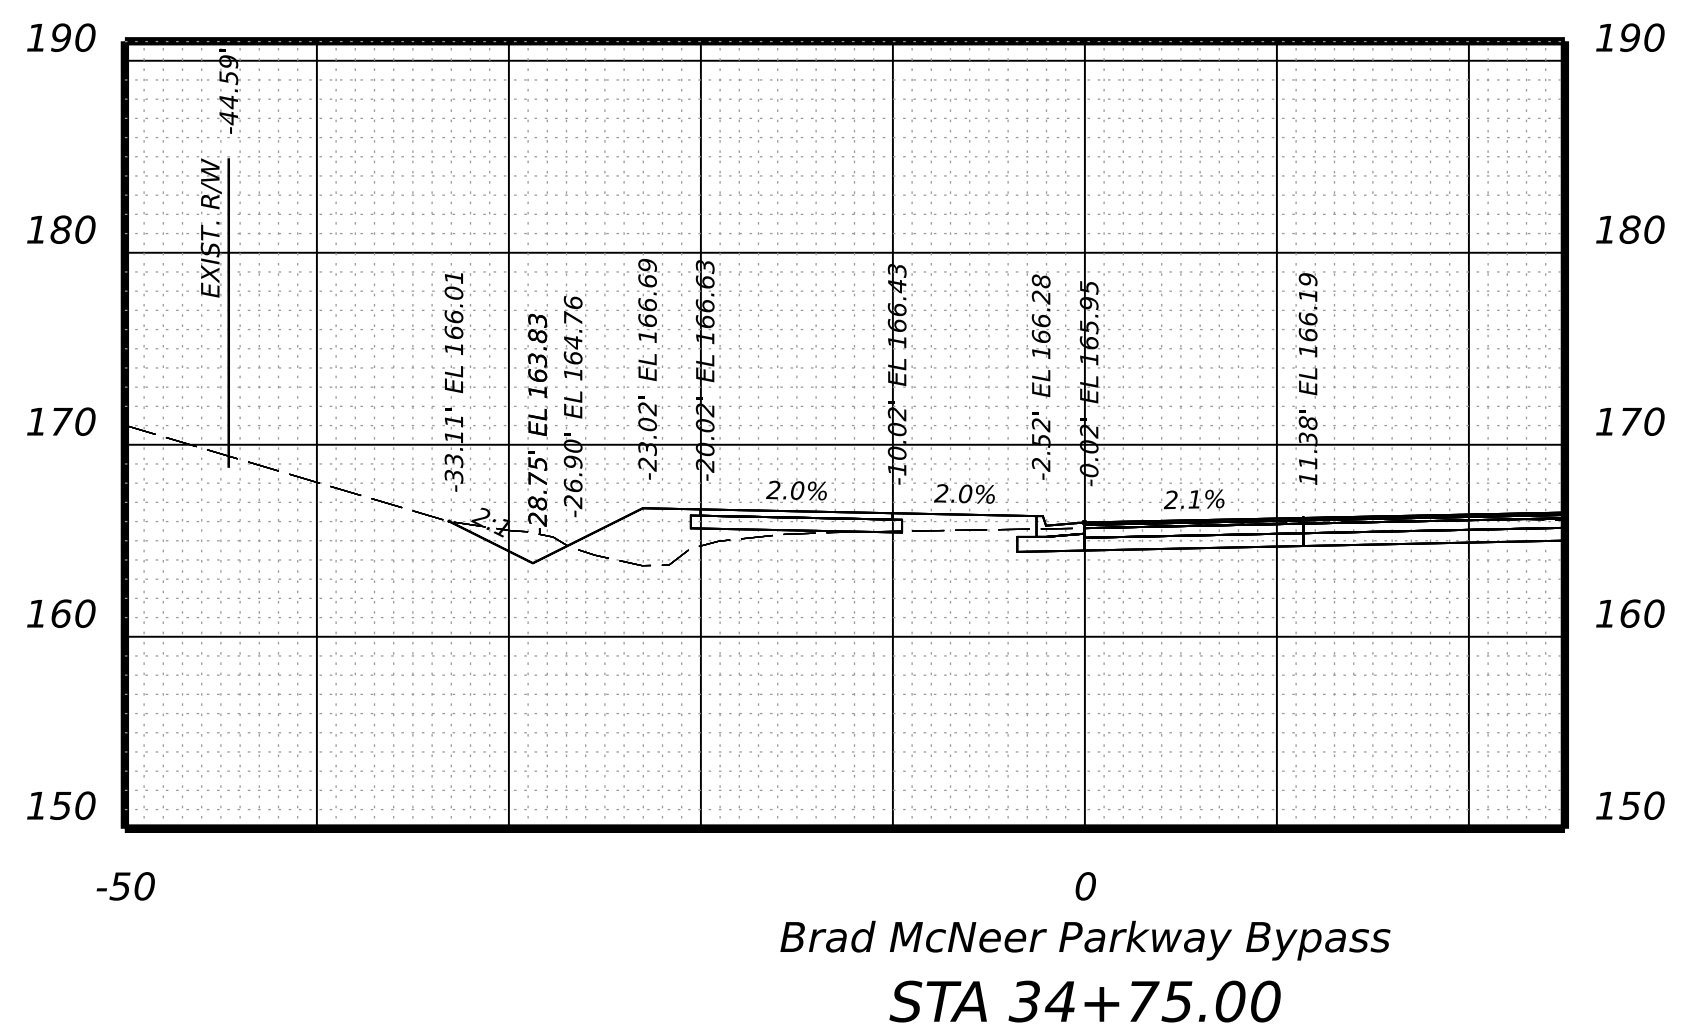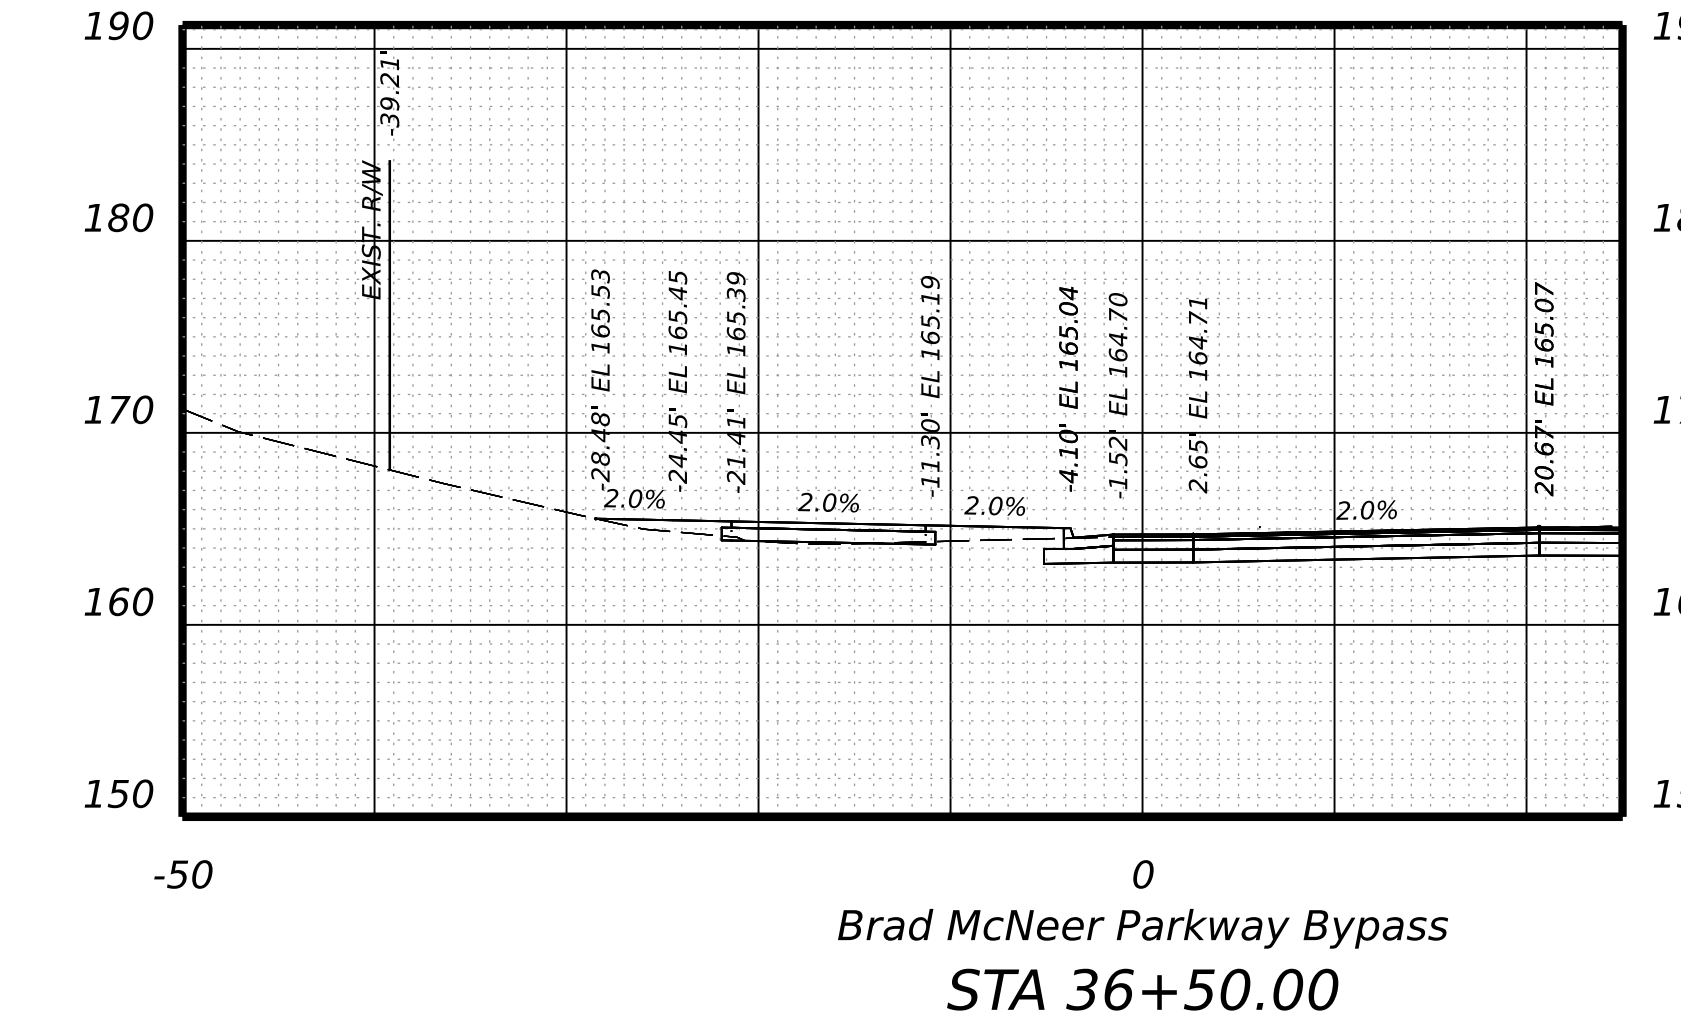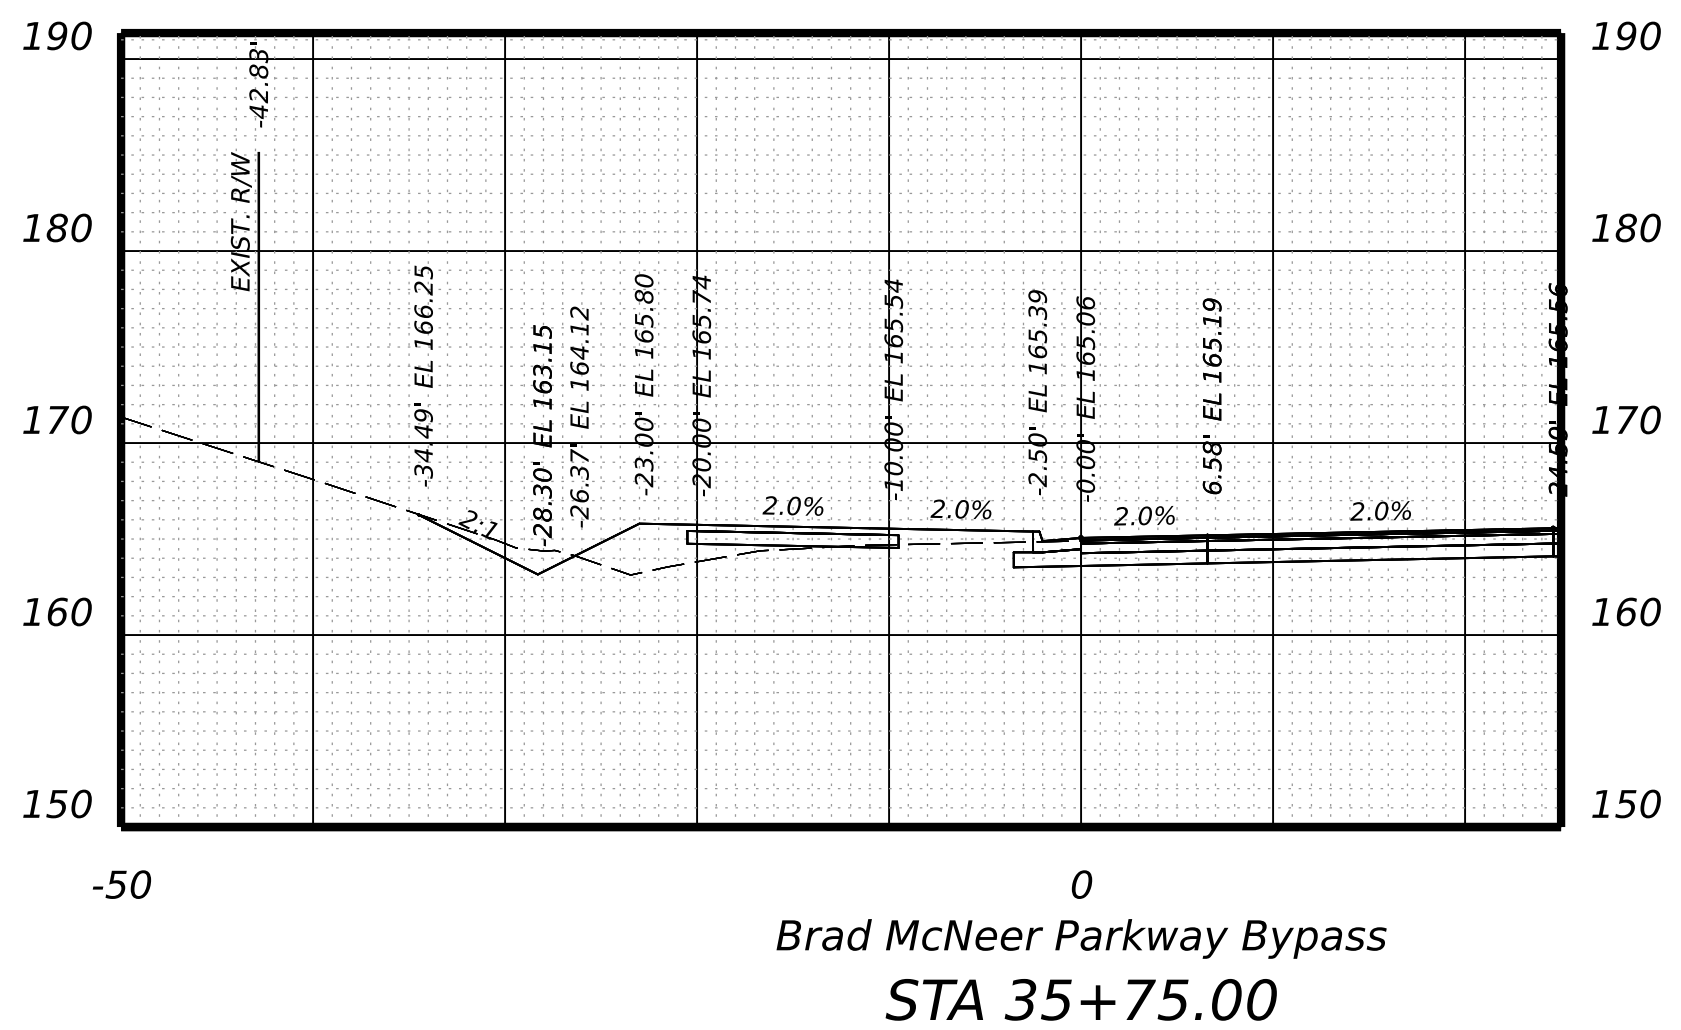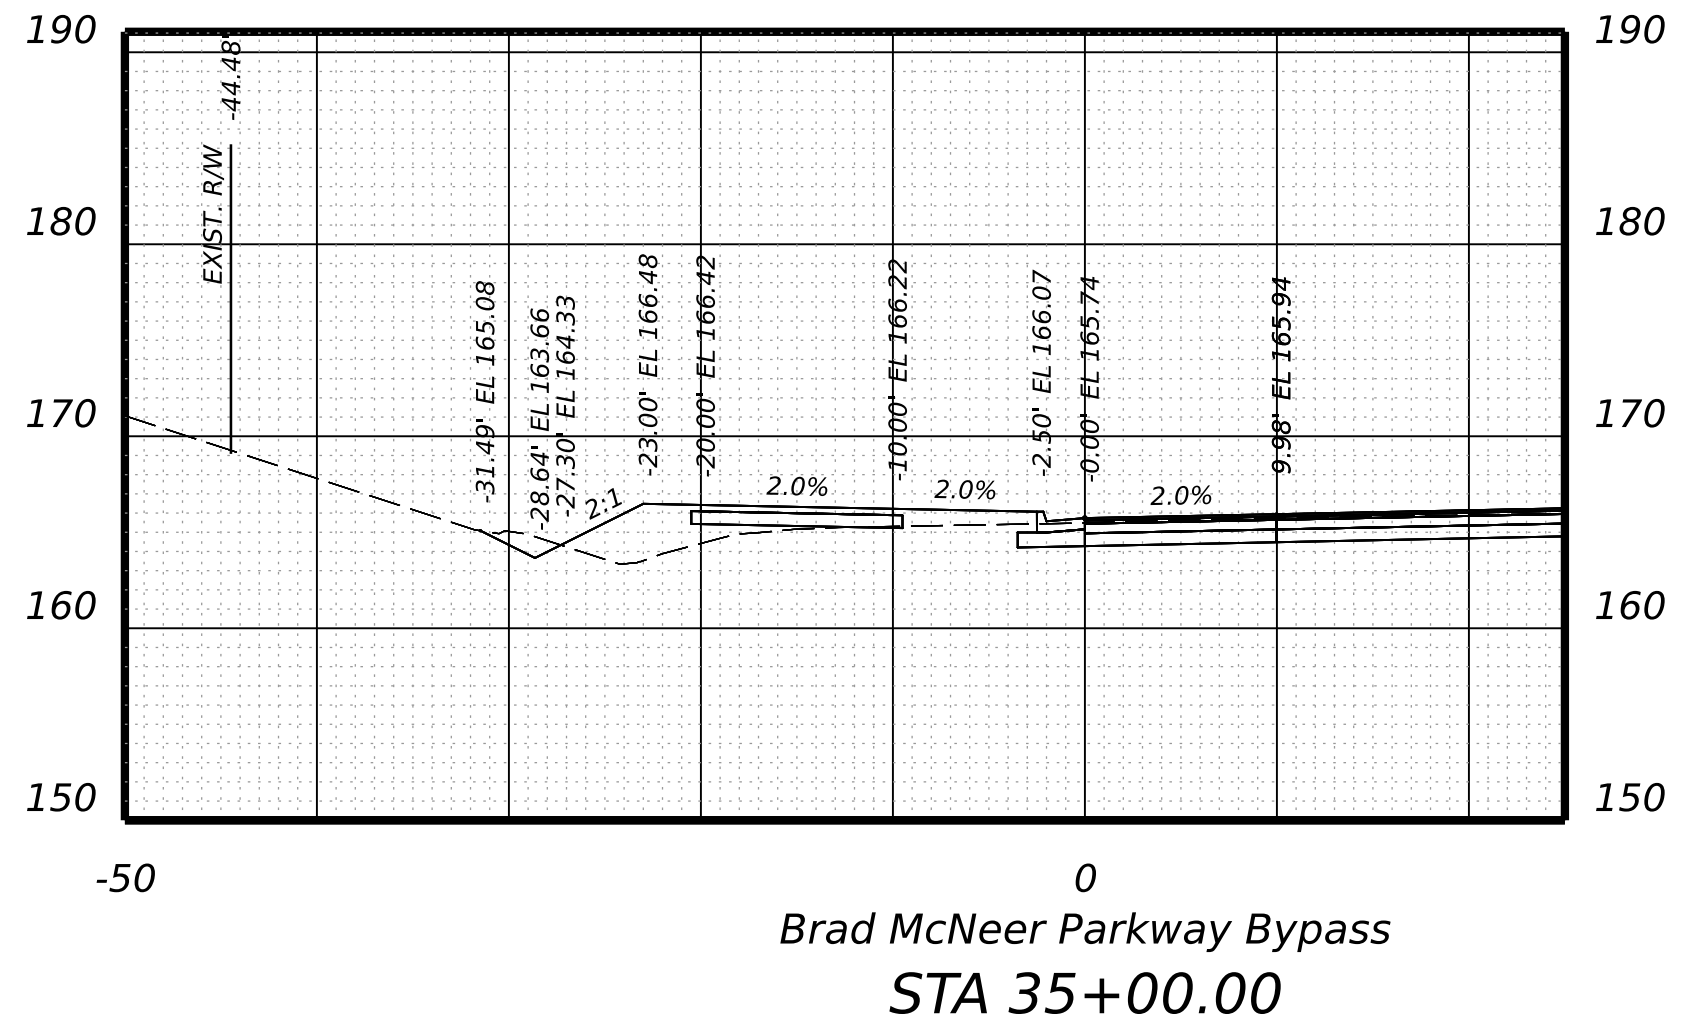

PROJECT	SHEET NO.
0000-020-820	XS-137

PROJECT MANAGER \_ BILL AREL (CDOT) - (804) 748-1037  
 SURVEYED BY, DATE \_ TIMMONS GROUP (804) 200-6500 4/2020  
 DESIGN BY \_ TIMMONS GROUP (804) 200-6500  
 SUBSURFACE UTILITY BY, DATE TIMMONS GROUP (804) 200-6500 4/2020



**RW PLANS**

THESE PLANS ARE UNFINISHED AND UNAPPROVED AND ARE NOT TO BE USED FOR ANY TYPE OF CONSTRUCTION.

**CROSS SECTIONS**  
SCALE 1 IN. = 10 FT

DESIGN FEATURES RELATING TO CONSTRUCTION OR TO REGULATION AND CONTROL OF TRAFFIC MAY BE SUBJECT TO CHANGE AS DEEMED NECESSARY BY THE DEPARTMENT

REVISED	STATE	STATE		SHEET NO.
	ROUTE	PROJECT		
	VA.	000	0000-020-820 R201,C501	XS-138

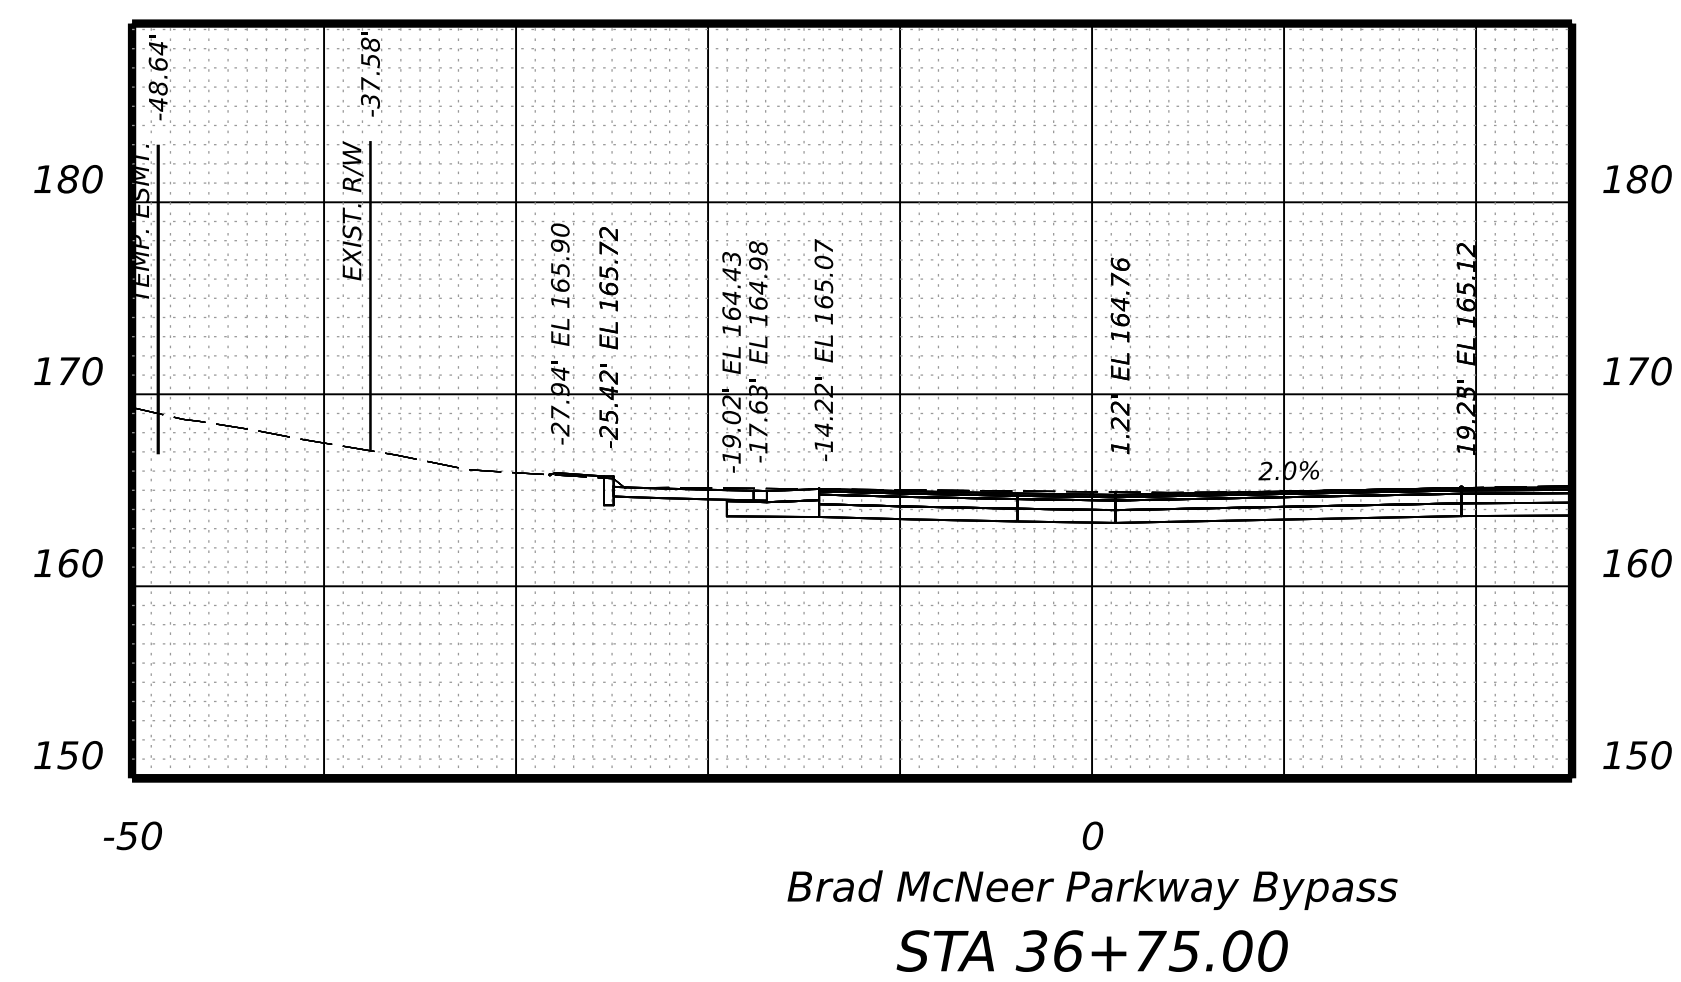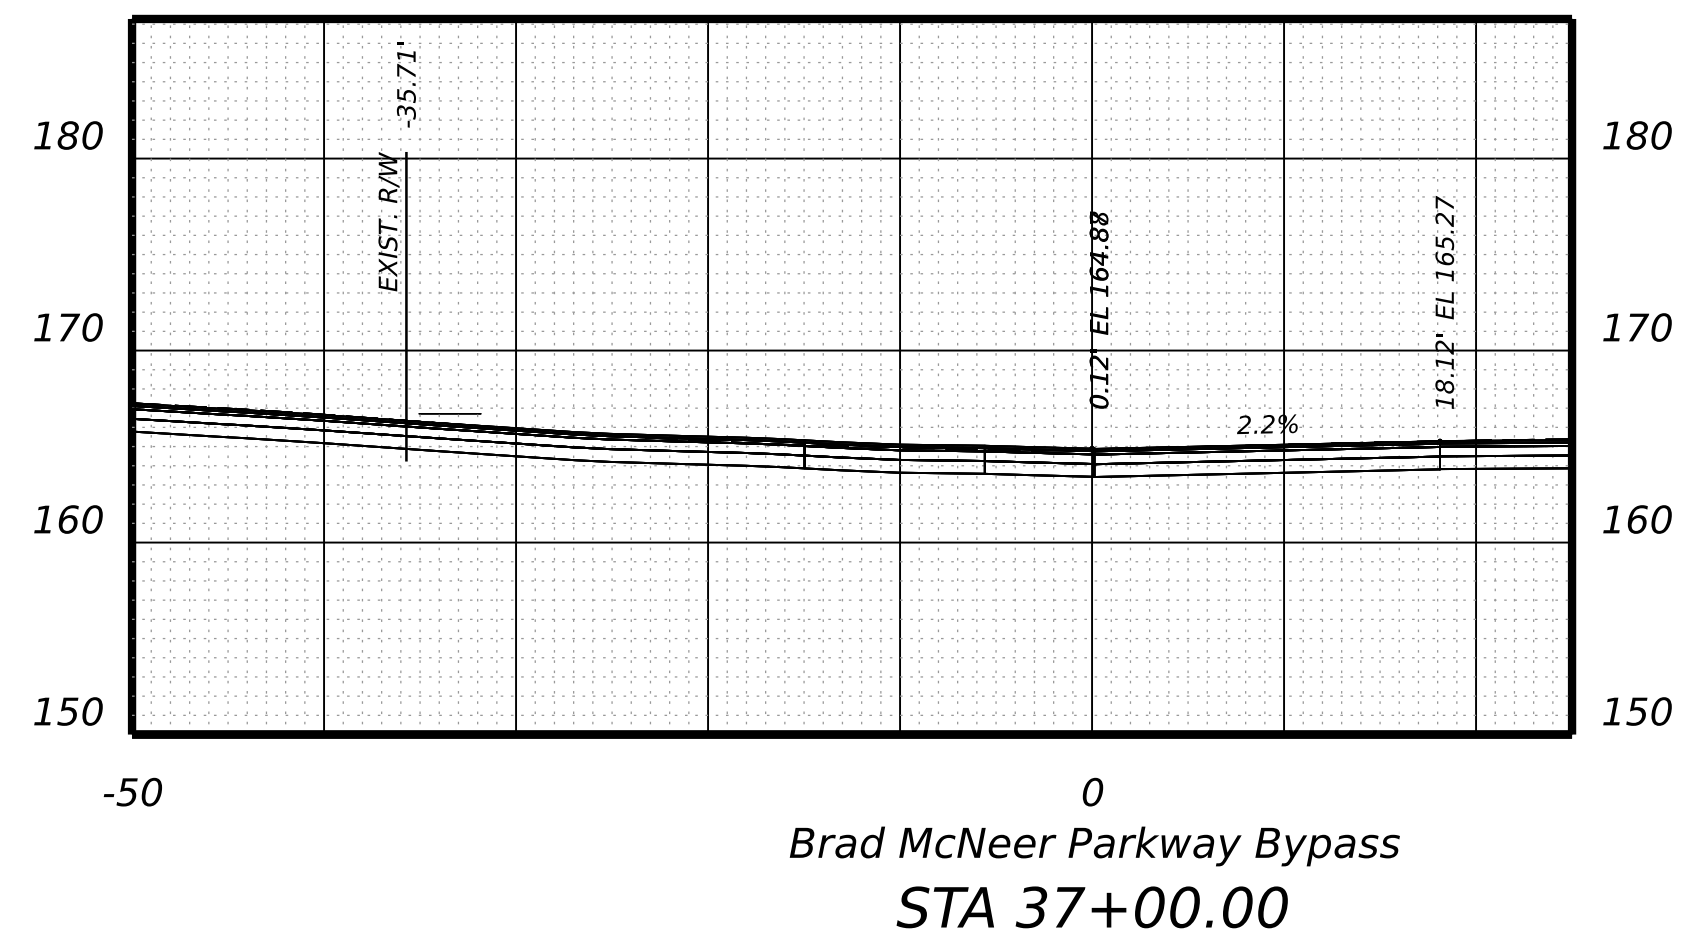

PROJECT 0000-020-820	SHEET NO. XS-138
-------------------------	---------------------